


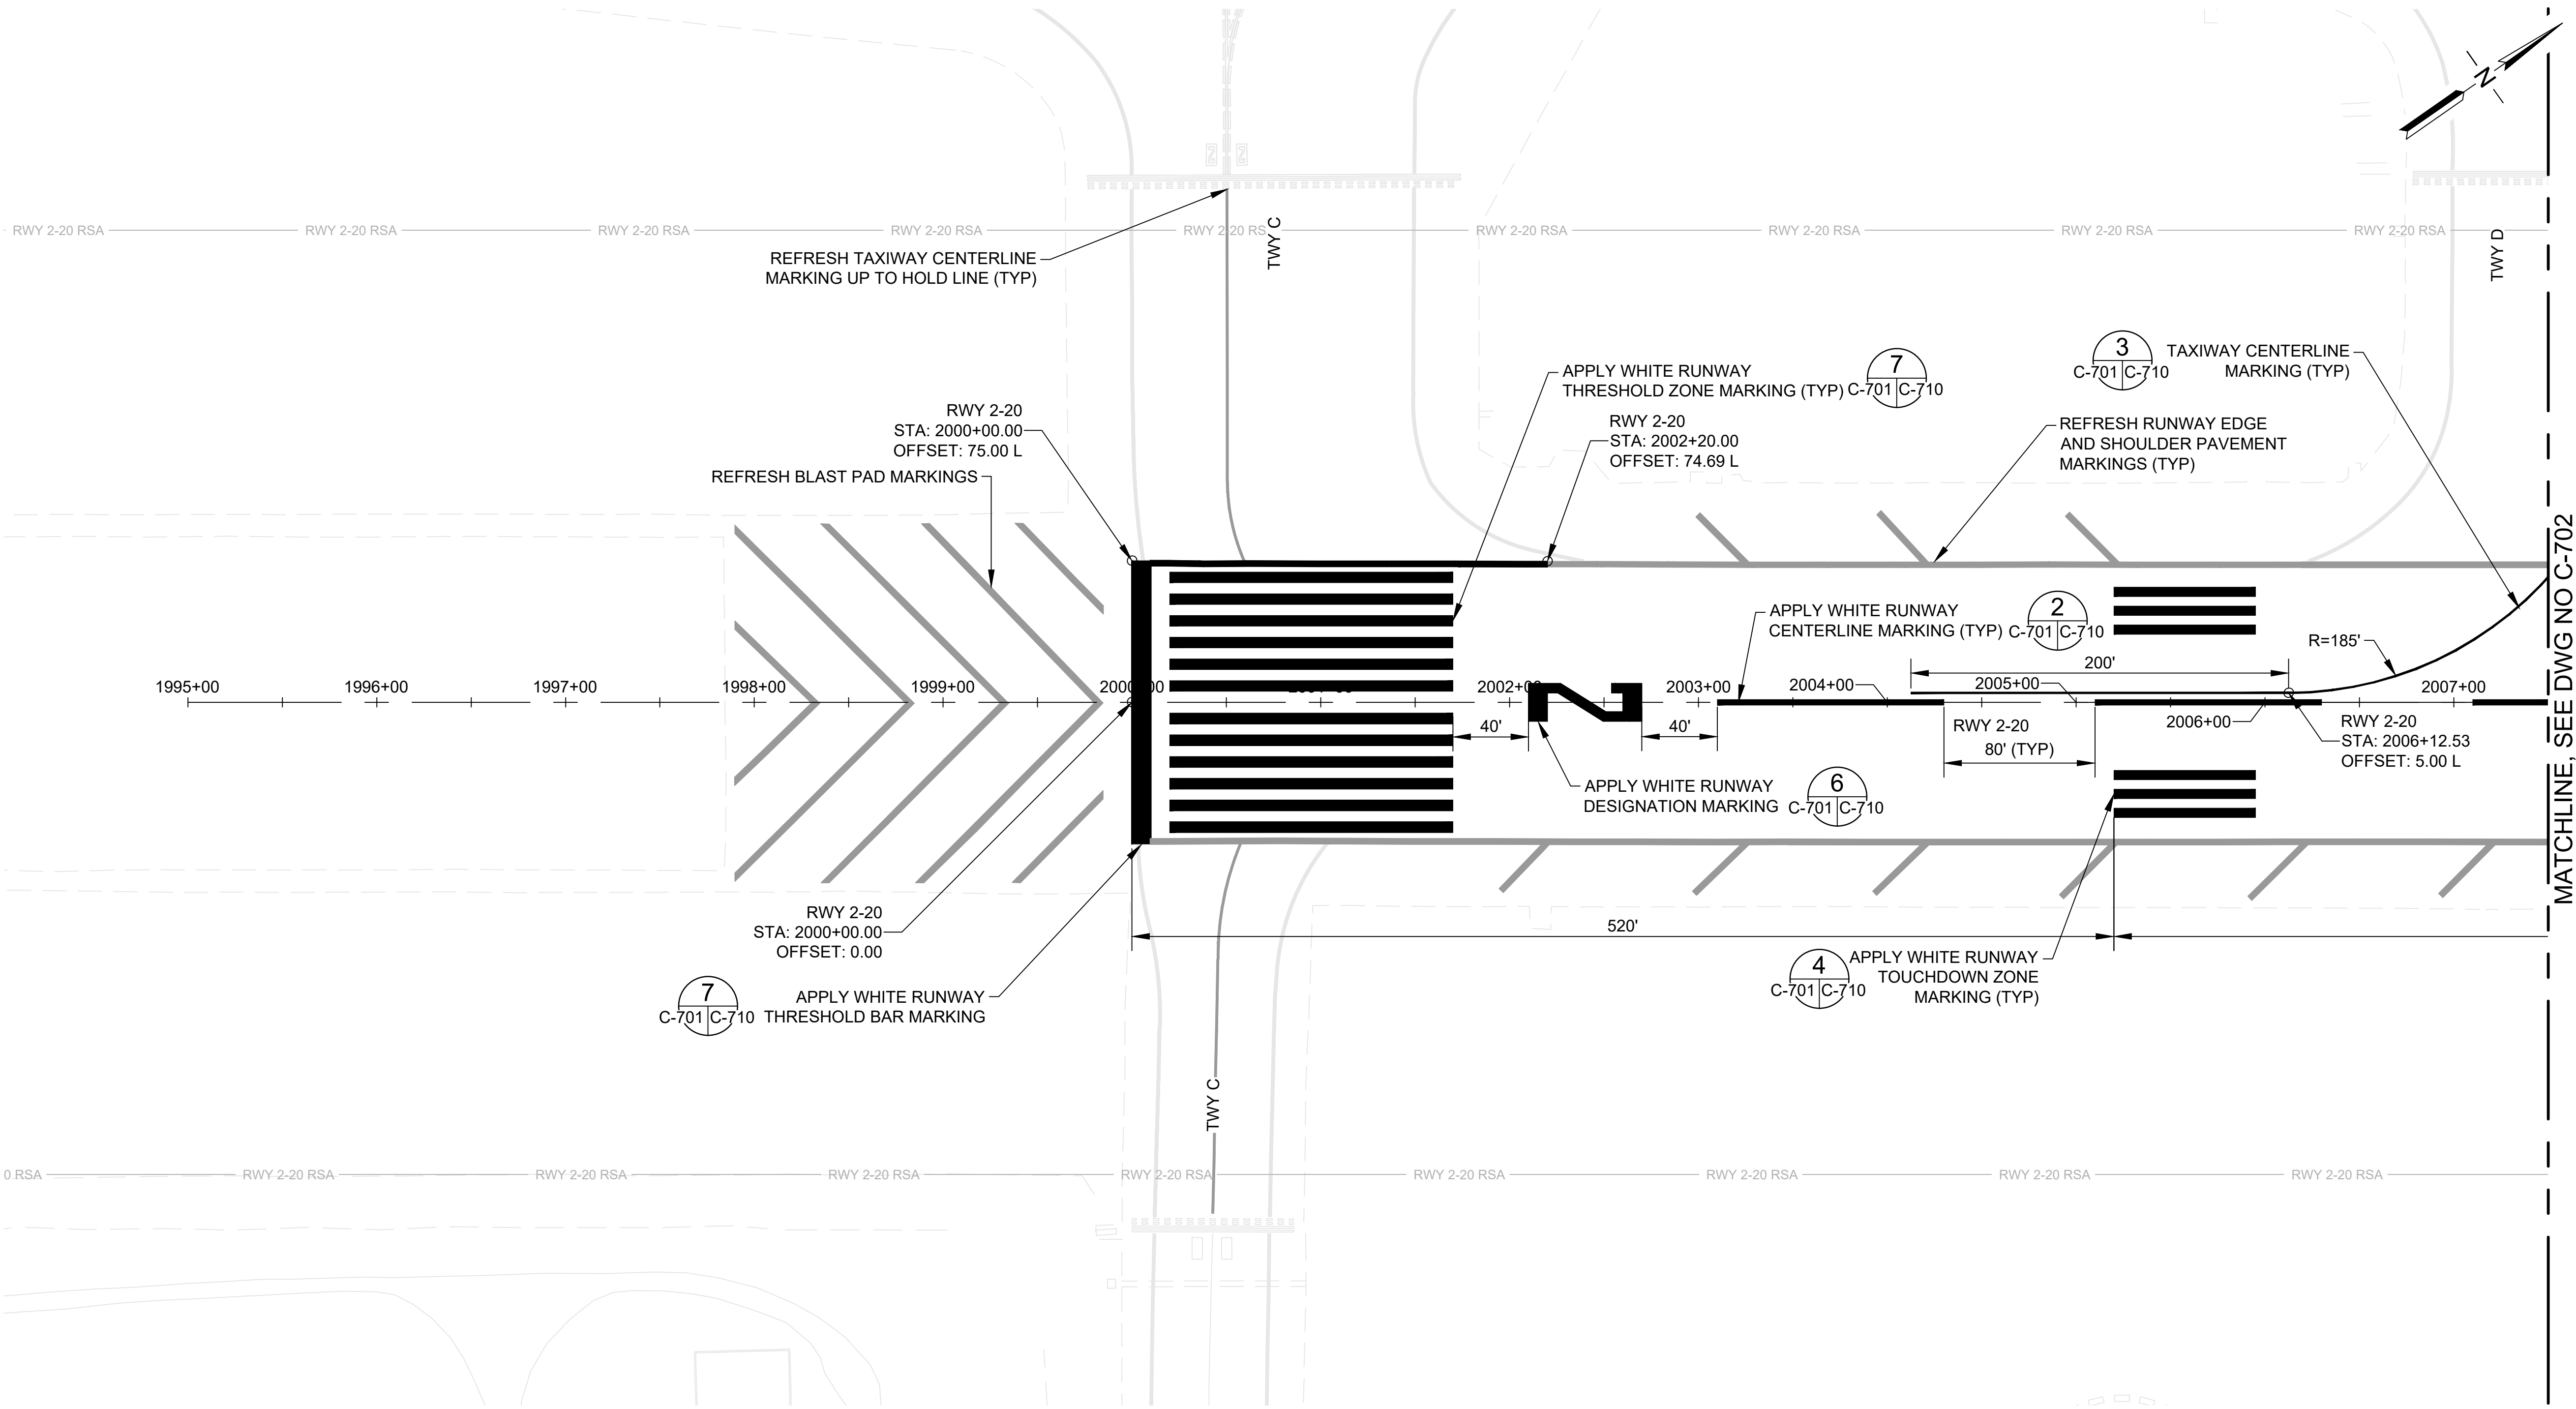


LEGEND:

- NEW MARKING
- REFRESH MARKING

NOTES:

- TAXIWAY CENTERLINE MARKINGS SHALL NOT OVERLAP RUNWAY MARKINGS, RUNWAY MARKINGS TAKE PRECEDENCE.
- HALF APPLICATION MARKINGS ON NEW AC PAVEMENT TO BE PLACED AFTER EACH PAVING WORK SHIFT AND PRIOR TO OPENING RUNWAY.
- REFRESHED MARKINGS SHALL MATCH EXISTING ALIGNMENTS AND MEET THE REQUIREMENTS OF SECTION 02620.
- EXISTING UNDERGROUND UTILITIES NOT SHOWN FOR CLARITY.
- EXISTING AIRFIELD LIGHTING NOT SHOWN FOR CLARITY.

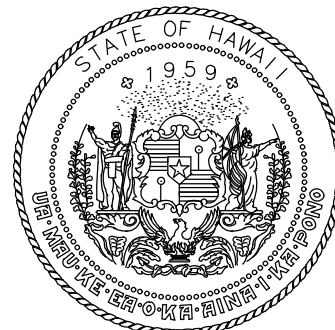

Airports Division
DEPARTMENT OF TRANSPORTATION
STATE OF HAWAII




I HEREBY CERTIFY THAT THIS
WORK WAS PREPARED BY ME
OR UNDER MY SUPERVISION

Signature: [Signature] 4/30/24
Expiration Date

DSGN.	DRWN.	CHKD.	APPD.
TR	NM	AC	SH

KEY PLAN / NOTES:

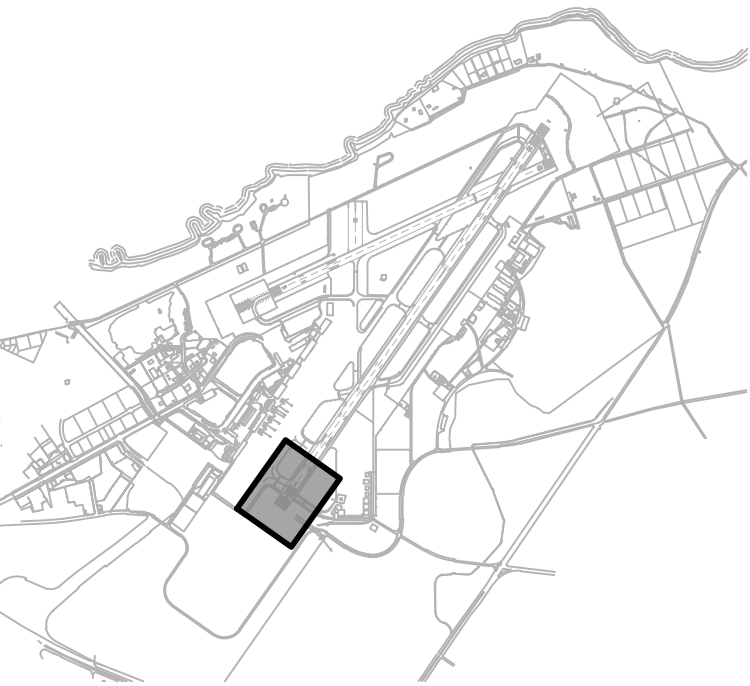

NO.	DATE	REVISIONS
-----	------	-----------

CONSTRUCTION
DOCUMENTS

NOVEMBER 2022
DATE

PROJECT TITLE :

RESURFACE RUNWAY 2-20

AT
KAHULUI AIRPORT
KAHULUI, MAUI, HAWAII


PROJECT NO.:


AM1022-21R

SHEET TITLE:


PAVEMENT MARKING
PLAN 1

DATE :	DWG. NO.
11/2022	C-701
SHEET :	
34 OF 46 SHEETS	

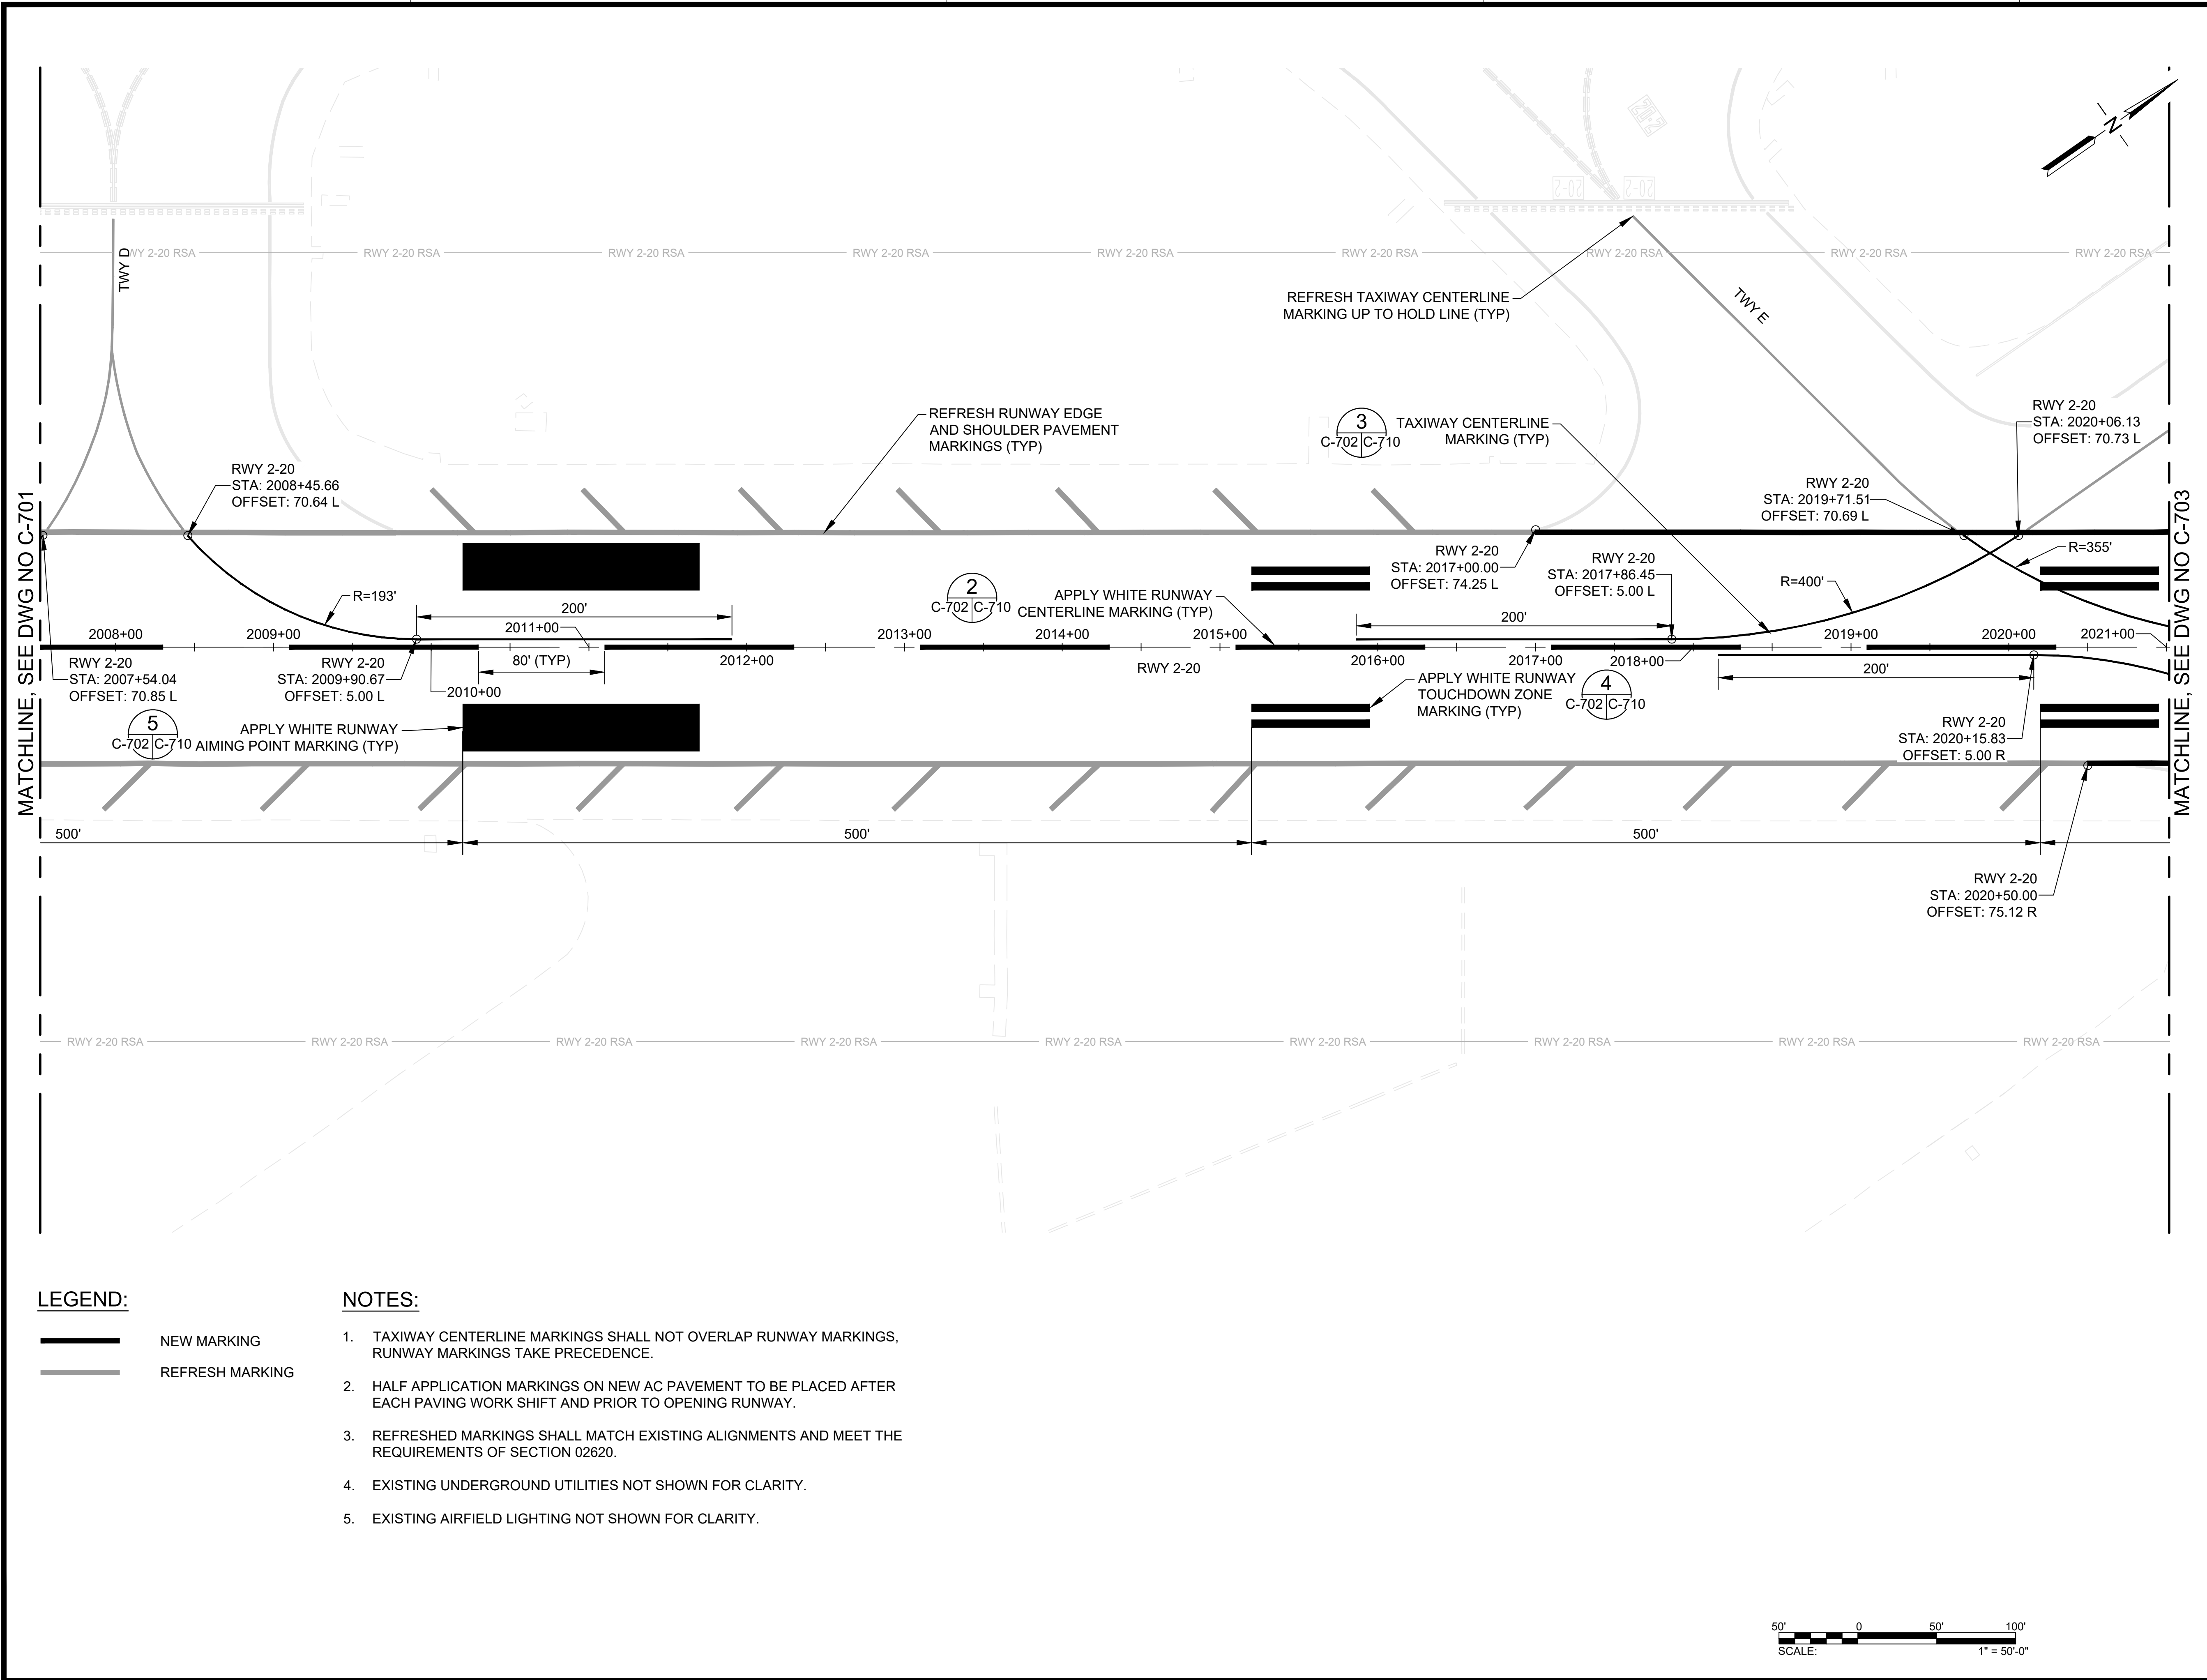

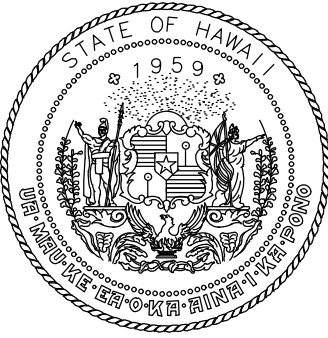


Airports Division
DEPARTMENT OF TRANSPORTATION
STATE OF HAWAII

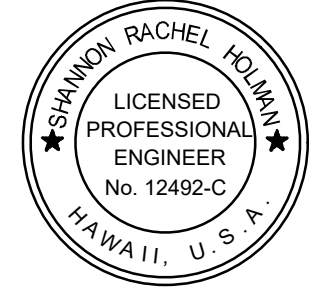

I HEREBY CERTIFY THAT THIS WORK WAS PREPARED BY ME OR UNDER MY SUPERVISION

Signature:  4/30/24
Expiration Date

DSGN.	DRWN.	CHKD.	APPD.
TR	NM	AC	SH

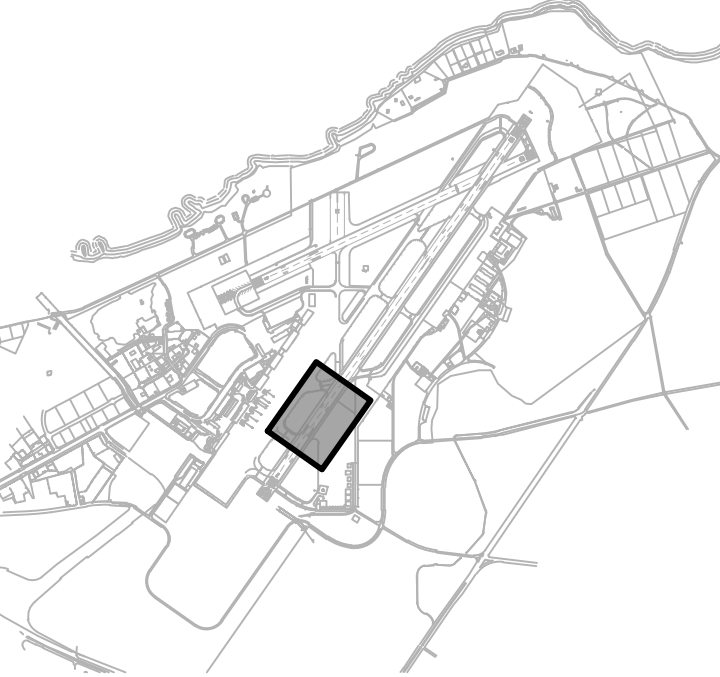KEY PLAN / NOTES:


NO.	DATE	REVISIONS
-----	------	-----------

CONSTRUCTION DOCUMENTS
NOVEMBER 2022
DATE

PROJECT TITLE :
RESURFACE RUNWAY 2-20


AT
KAHULUI AIRPORT
KAHULUI, MAUI, HAWAII

PROJECT NO.:
AM1022-21R

SHEET TITLE:
PAVEMENT MARKING PLAN 2

DATE :	DWG. NO.
11/2022	C-702
SHEET :	
35 OF 46 SHEETS	


C:\USERS\JBENT\WORK\ENGINEERS & ASSOCIATES\SRMTC\OGG 2-20 REHAB - DOCUMENTS\02.0 INTERIM ENGINEERING\05 DRAWING\AM1022-20-OGG-PAVE-MRKG-INTRM.DWG

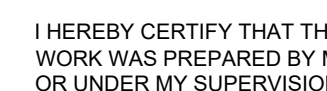

Sharon Wilson 4/30/

4/30/

DATE :	DWG. NO. C-703
11/2022	
SHEET :	
36 OF 46 SHEETS	

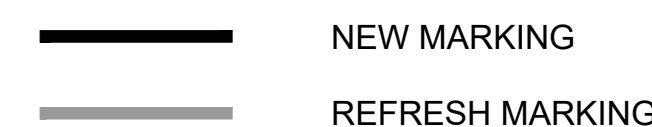


NOTES:

1. TAXIWAY CENTERLINE MARKINGS SHALL NOT OVERLAP RUNWAY MARKINGS, RUNWAY MARKINGS TAKE PRECEDENCE.
2. HALF APPLICATION MARKINGS ON NEW AC PAVEMENT TO BE PLACED AFTER EACH PAVING WORK SHIFT AND PRIOR TO OPENING RUNWAY.
3. REFRESHED MARKINGS SHALL MATCH EXISTING ALIGNMENTS AND MEET THE REQUIREMENTS OF SECTION 02620.
4. EXISTING UNDERGROUND UTILITIES NOT SHOWN FOR CLARITY.
5. EXISTING AIRFIELD LIGHTING NOT SHOWN FOR CLARITY.



1	2	
---	---	---	---	---	---	---	---	---	----	----	-----

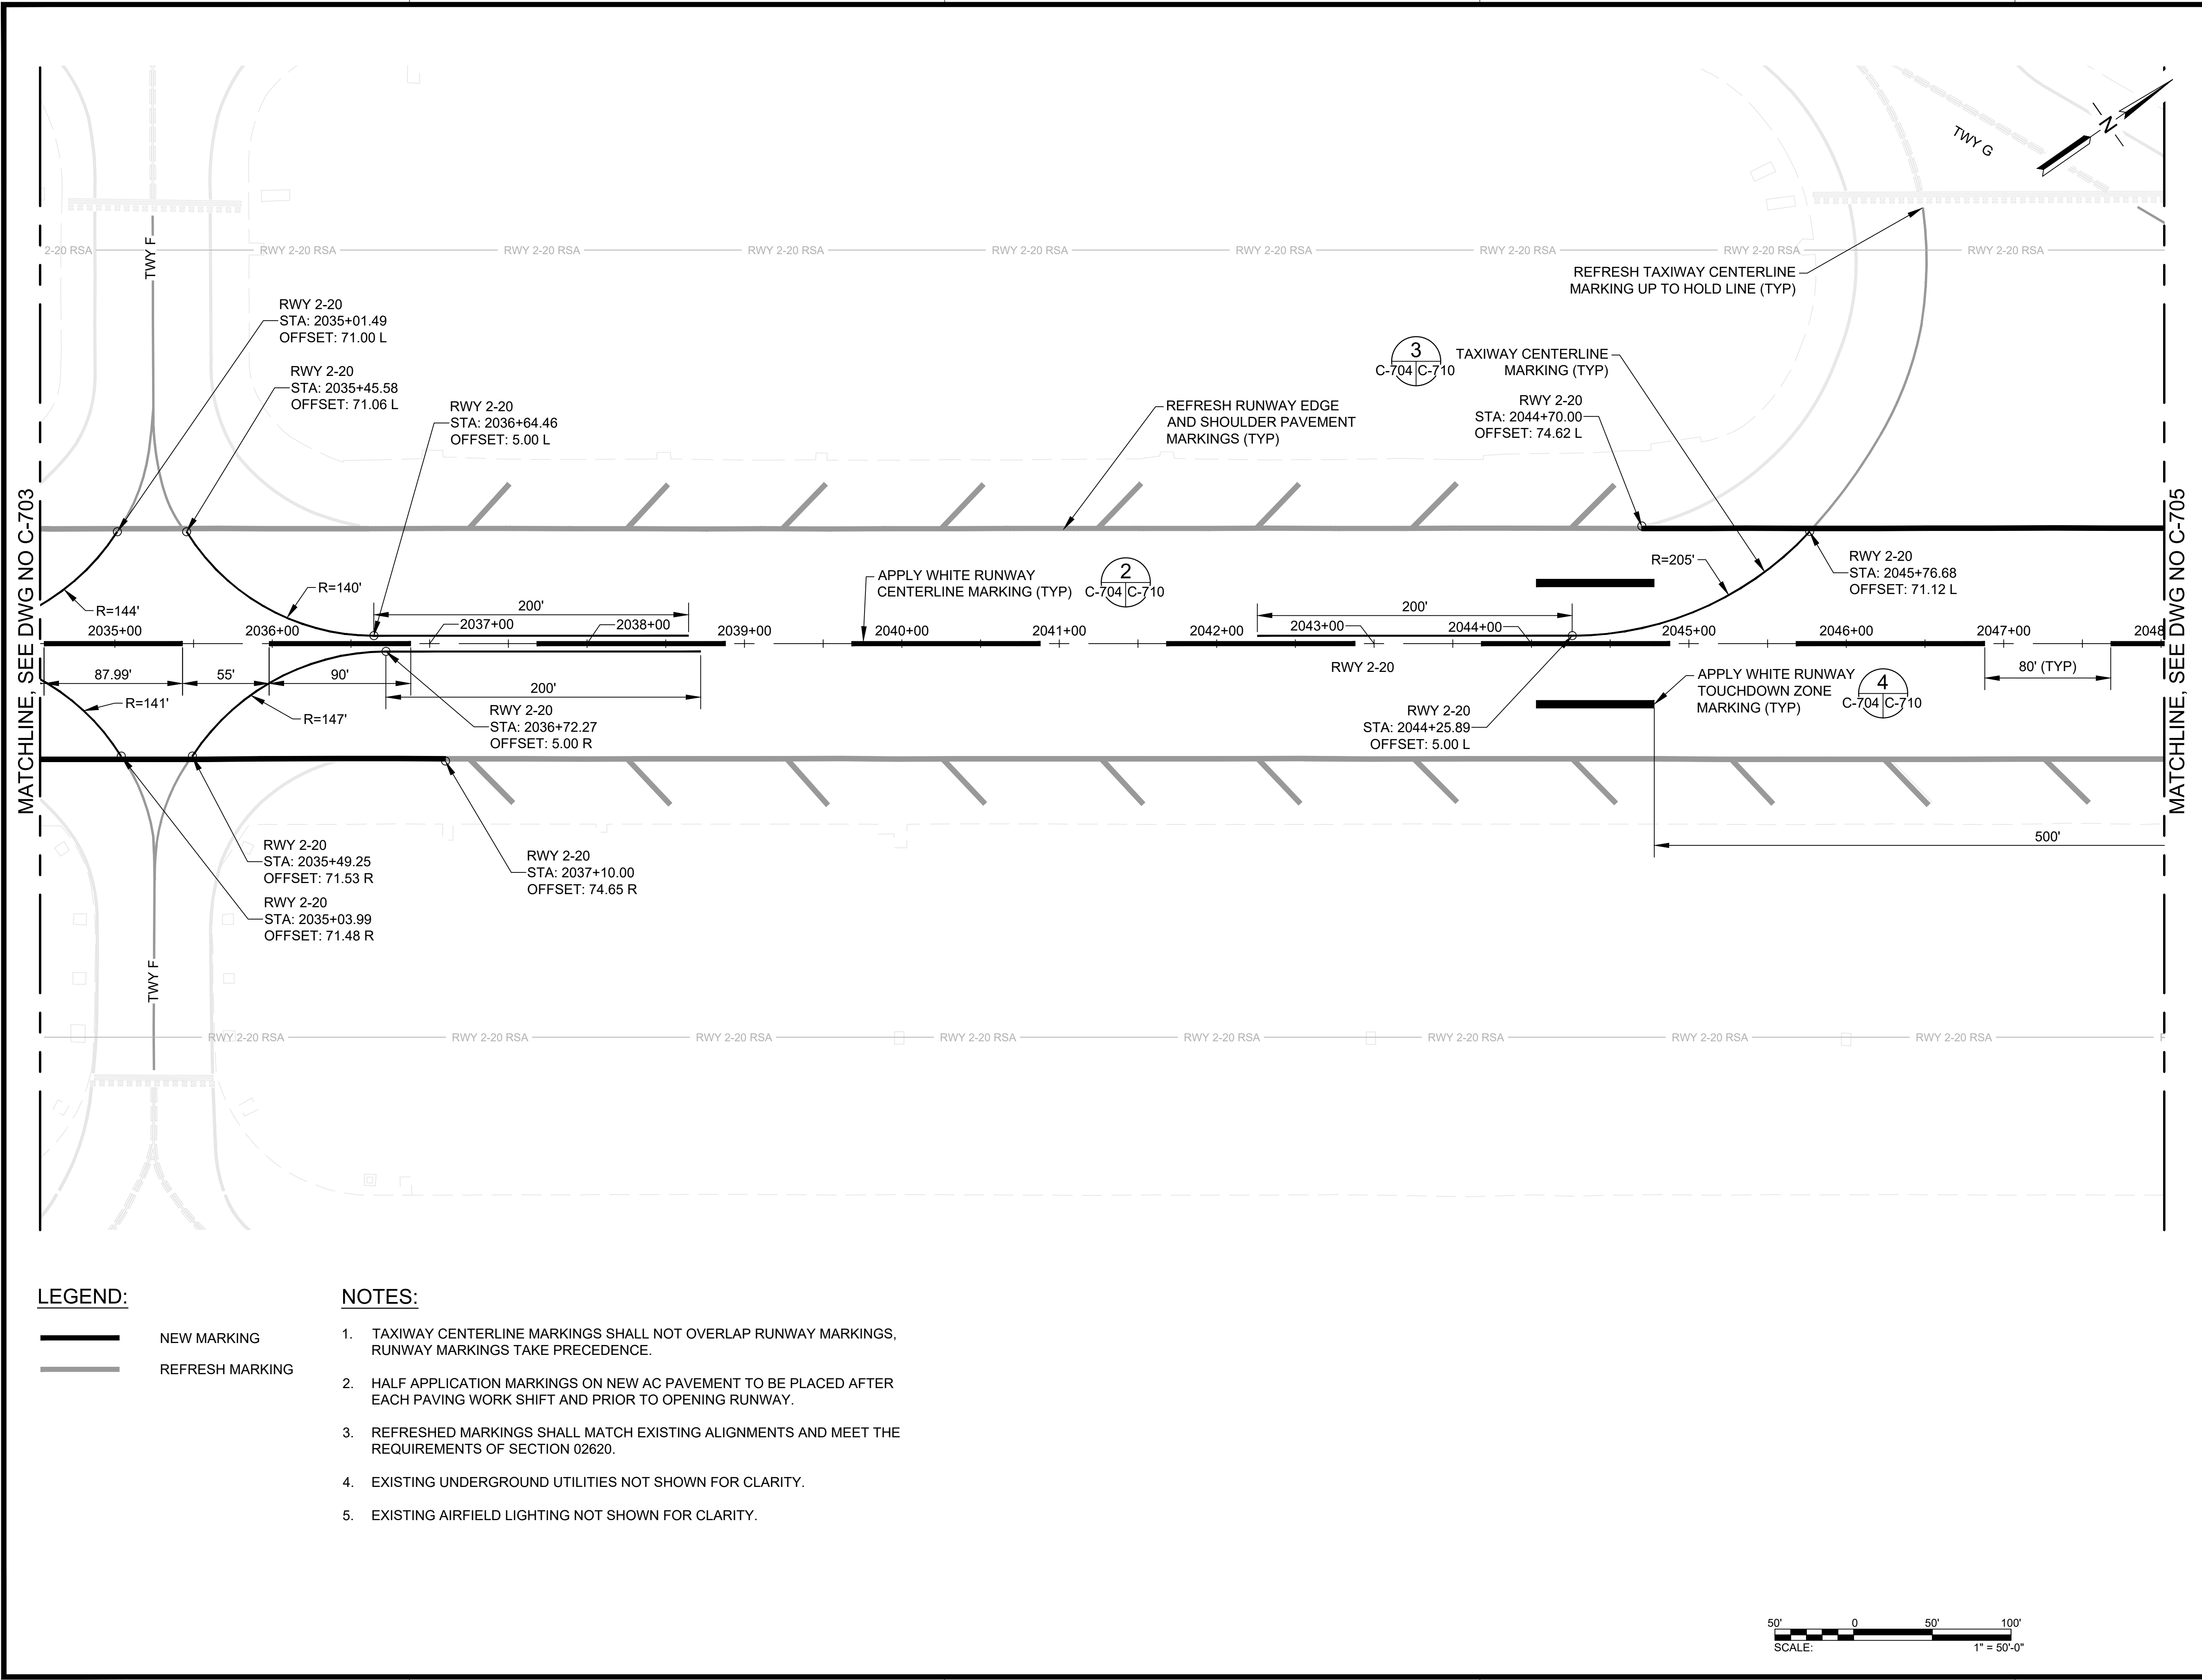

MATCHLINE, SEE DWG NO C-703


MATCHLINE, SEE DWG NO C-705

LEGEND:

- NEW MARKING
- REFRESH MARKING

NOTES:

- TAXIWAY CENTERLINE MARKINGS SHALL NOT OVERLAP RUNWAY MARKINGS, RUNWAY MARKINGS TAKE PRECEDENCE.
- HALF APPLICATION MARKINGS ON NEW AC PAVEMENT TO BE PLACED AFTER EACH PAVING WORK SHIFT AND PRIOR TO OPENING RUNWAY.
- REFRESHED MARKINGS SHALL MATCH EXISTING ALIGNMENTS AND MEET THE REQUIREMENTS OF SECTION 02620.
- EXISTING UNDERGROUND UTILITIES NOT SHOWN FOR CLARITY.
- EXISTING AIRFIELD LIGHTING NOT SHOWN FOR CLARITY.

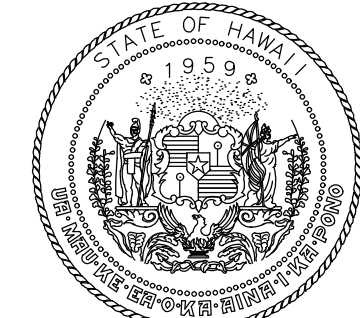


Airports Division
DEPARTMENT OF TRANSPORTATION
STATE OF HAWAII



I HEREBY CERTIFY THAT THIS
WORK WAS PREPARED BY ME
OR UNDER MY SUPERVISION
Signature: [Signature] 4/30/24
Expiration Date

DSGN.	DRWN.	CHKD.	APPD.
TR	NM	AC	SH

KEY PLAN / NOTES:

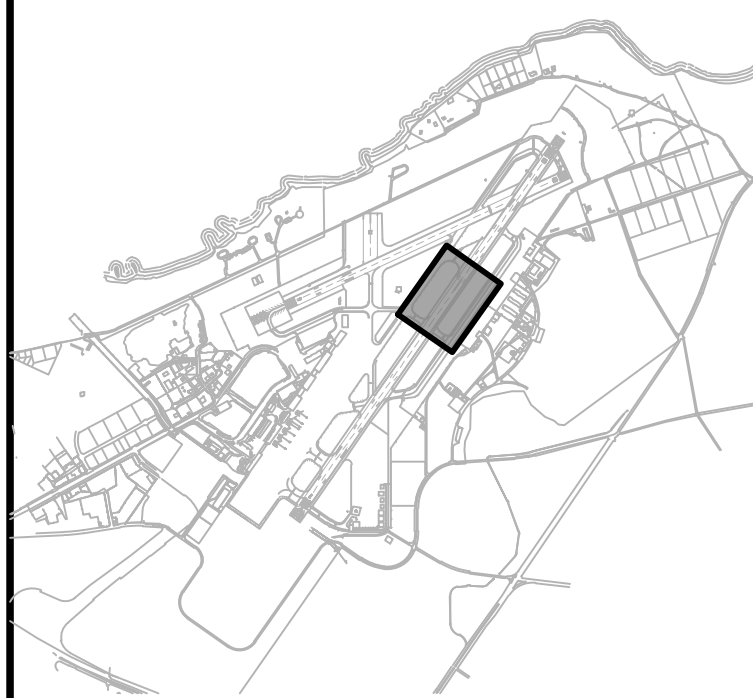

NO.	DATE	REVISIONS

CONSTRUCTION DOCUMENTS
NOVEMBER 2022
DATE

PROJECT TITLE :

RESURFACE RUNWAY 2-20

AT
KAHULUI AIRPORT
KAHULUI, MAUI, HAWAII

PROJECT NO.:


AM1022-21R

SHEET TITLE:

PAVEMENT MARKING
PLAN 4

DATE :	DWG. NO.
11/2022	C-704
SHEET :	
37 OF 46 SHEETS	

C:\USERS\JBENTON\ENGINEERS & ASSOCIATES\SMTC OGG 2-20 REHAB - DOCUMENTS\02.0 INTERIM ENGINEERING\05. DRAWING\AM1022-20-OGG-PAVE-MRKG-INTRM.DWG

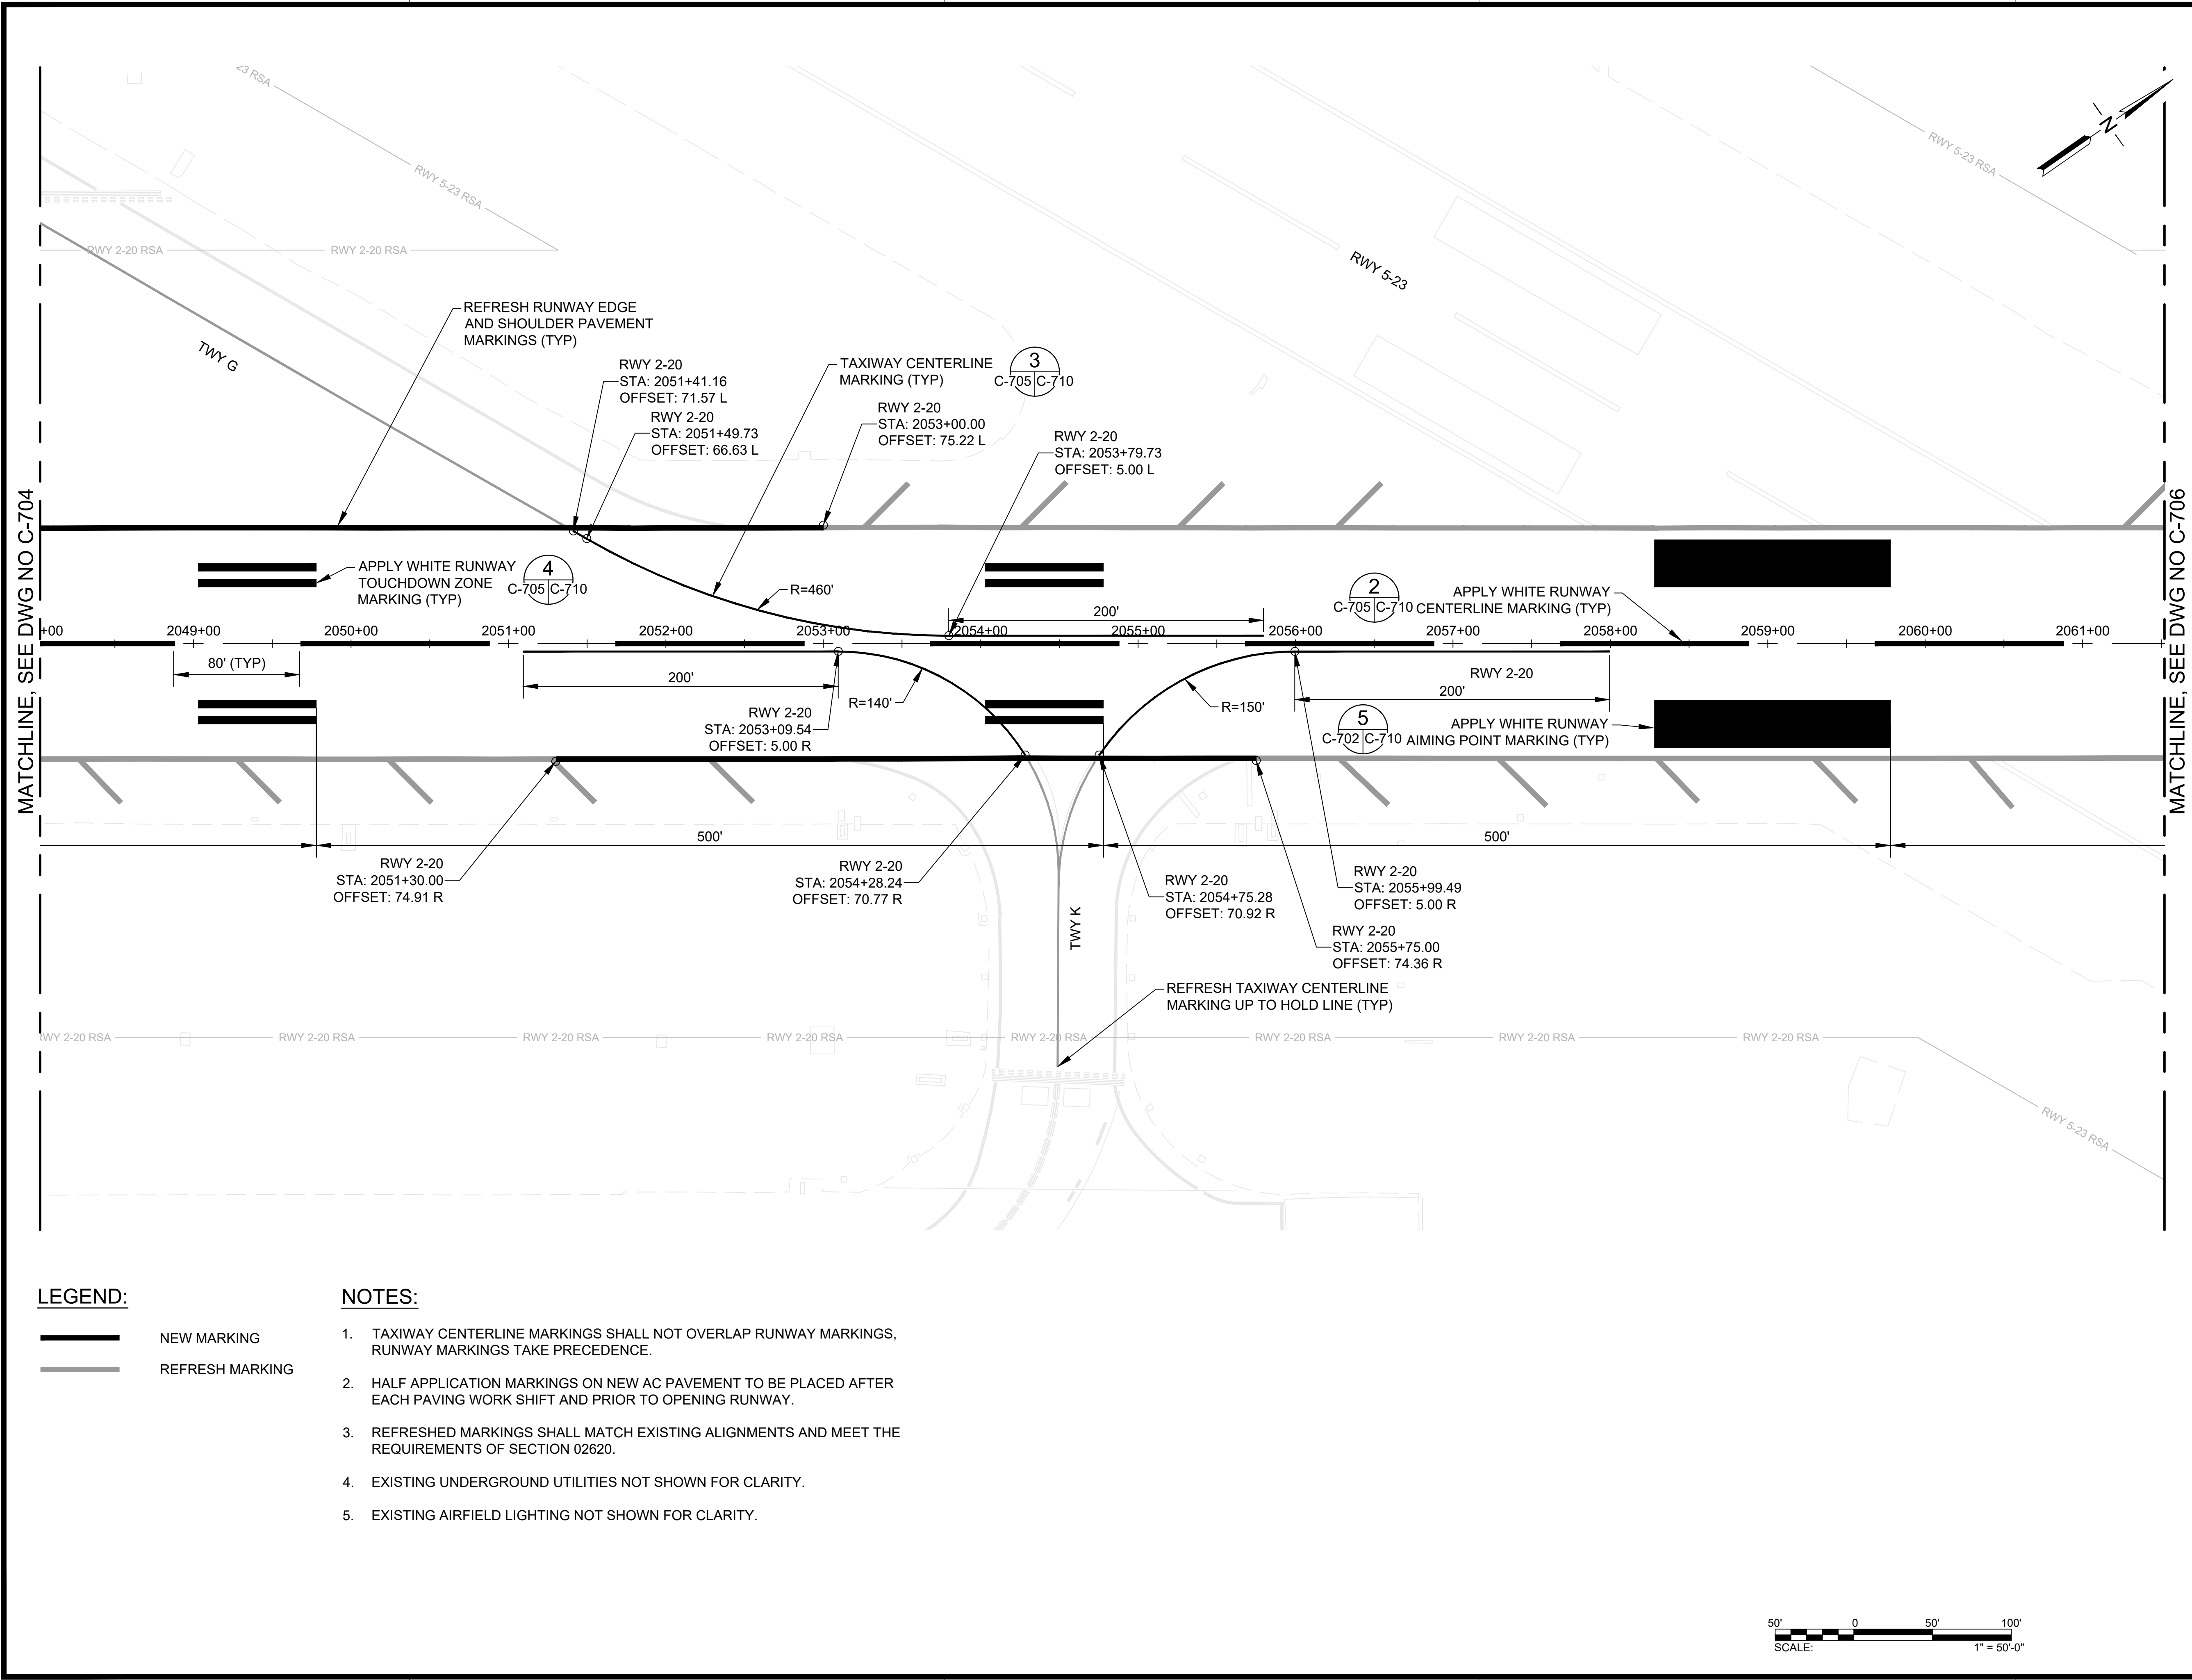

MATCHLINE, SEE DWG NO C-704


MATCHLINE, SEE DWG NO C-706

LEGEND:


NEW MARKING

REFRESH MARKING

- NOTES:**
- TAXIWAY CENTERLINE MARKINGS SHALL NOT OVERLAP RUNWAY MARKINGS, RUNWAY MARKINGS TAKE PRECEDENCE.
 - HALF APPLICATION MARKINGS ON NEW AC PAVEMENT TO BE PLACED AFTER EACH PAVING WORK SHIFT AND PRIOR TO OPENING RUNWAY.
 - REFRESHED MARKINGS SHALL MATCH EXISTING ALIGNMENTS AND MEET THE REQUIREMENTS OF SECTION 02620.
 - EXISTING UNDERGROUND UTILITIES NOT SHOWN FOR CLARITY.
 - EXISTING AIRFIELD LIGHTING NOT SHOWN FOR CLARITY.

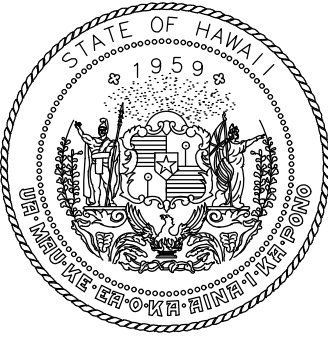

Airports Division
DEPARTMENT OF TRANSPORTATION
STATE OF HAWAII

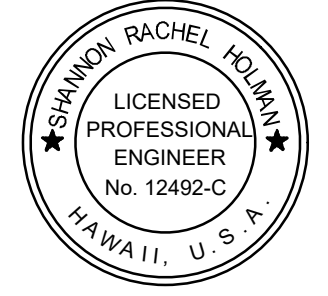


I HEREBY CERTIFY THAT THIS WORK WAS PREPARED BY ME OR UNDER MY SUPERVISION

Signature:  4/30/24
Expiration Date


DSGN.	DRWN.	CHKD.	APPD.
TR	NM	AC	SH

KEY PLAN / NOTES:

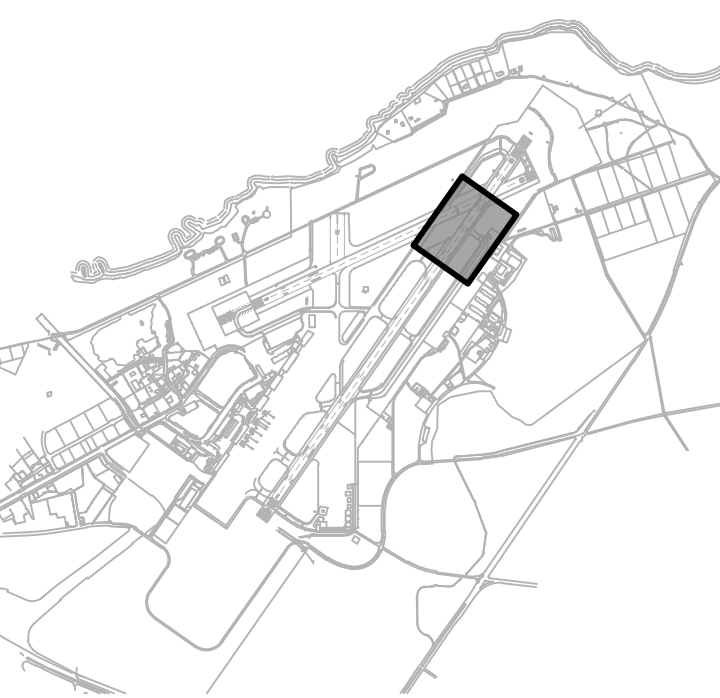

NO.	DATE	REVISIONS
CONSTRUCTION DOCUMENTS NOVEMBER 2022 DATE		
PROJECT TITLE :		
RESURFACE RUNWAY 2-20		
AT KAHULUI AIRPORT KAHULUI, MAUI, HAWAII		
PROJECT NO.:		
AM1022-21R		
SHEET TITLE:		
PAVEMENT MARKING PLAN 5		
DATE :		DWG. NO. C-705
11/2022		
SHEET :		
38 OF 46 SHEETS		

C:\USERS\JBENTON\ORON ENGINEERS & ASSOCIATES\PROJECTS\AM1022-20\OGG-PAVE-MRKG-INTRM.DWG

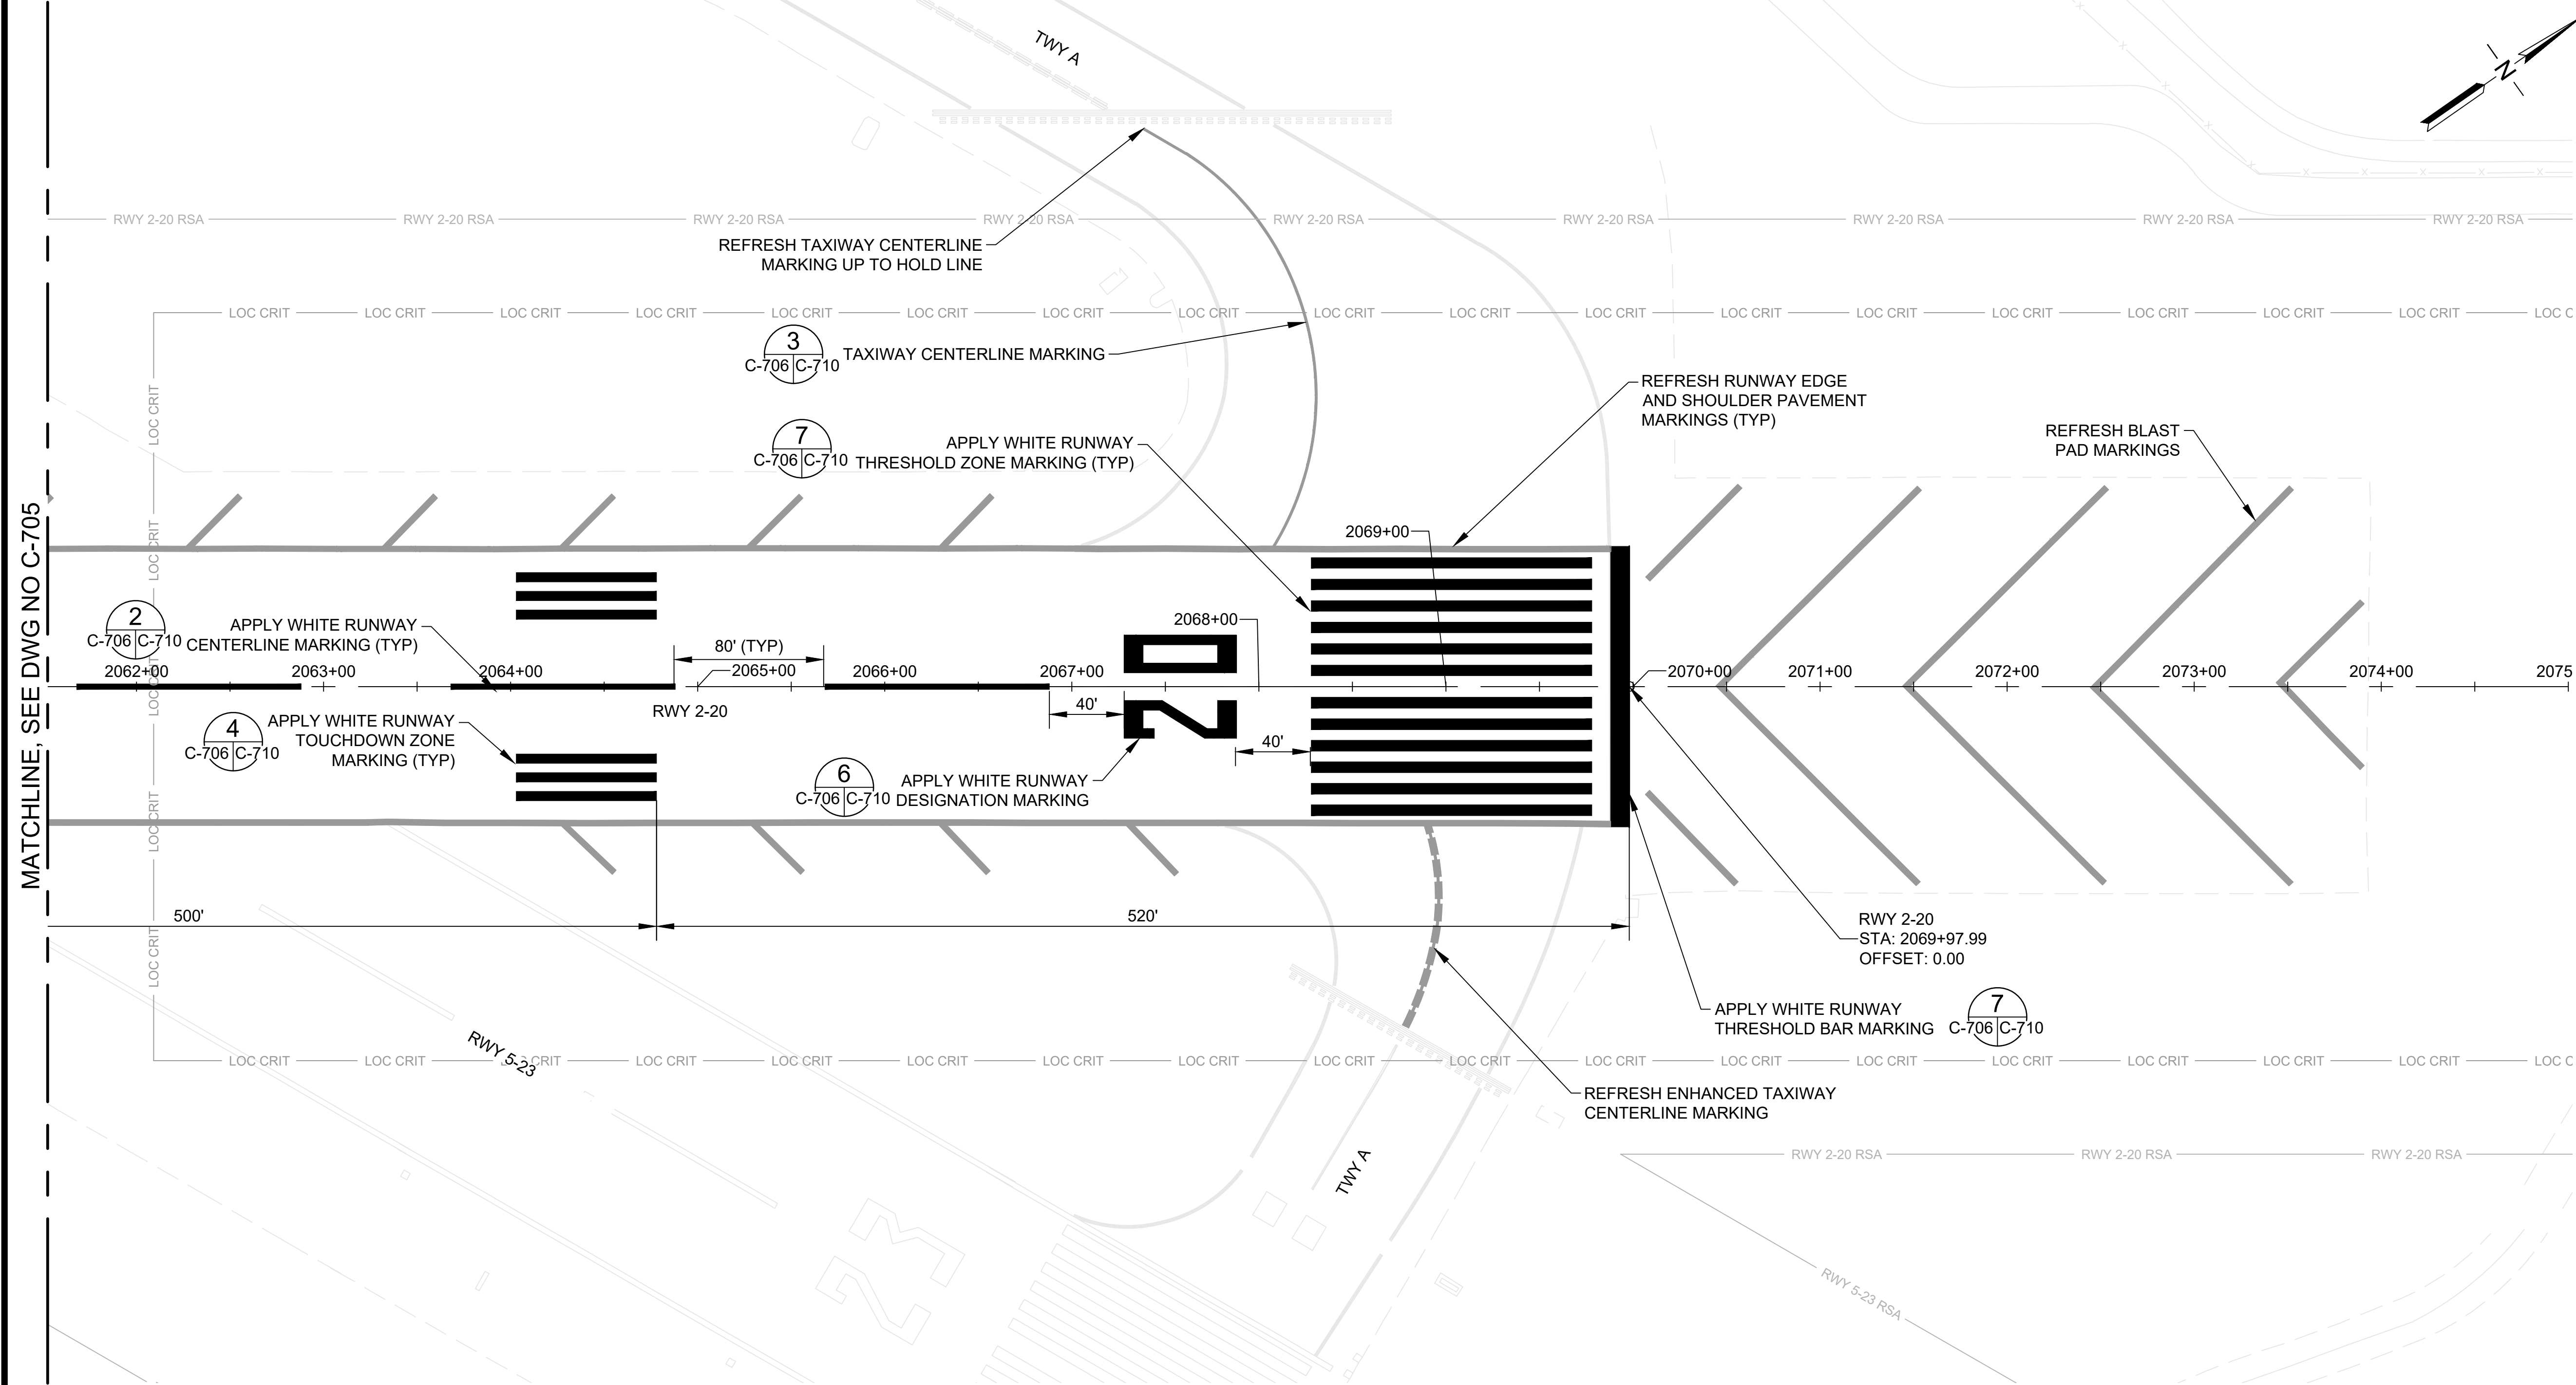


MATCHLINE, SEE DWG NO C-705

LEGEND:

- NEW MARKING
- REFRESH MARKING

NOTES:

- TAXIWAY CENTERLINE MARKINGS SHALL NOT OVERLAP RUNWAY MARKINGS, RUNWAY MARKINGS TAKE PRECEDENCE.
- HALF APPLICATION MARKINGS ON NEW AC PAVEMENT TO BE PLACED AFTER EACH PAVING WORK SHIFT AND PRIOR TO OPENING RUNWAY.
- REFRESHED MARKINGS SHALL MATCH EXISTING ALIGNMENTS AND MEET THE REQUIREMENTS OF SECTION 02620.
- EXISTING UNDERGROUND UTILITIES NOT SHOWN FOR CLARITY.
- EXISTING AIRFIELD LIGHTING NOT SHOWN FOR CLARITY.

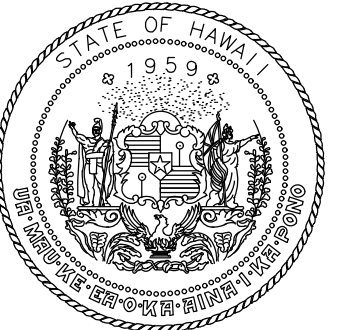

Airports Division
DEPARTMENT OF TRANSPORTATION
STATE OF HAWAII




I HEREBY CERTIFY THAT THIS
WORK WAS PREPARED BY ME
OR UNDER MY SUPERVISION

Signature: Shannon Rachel Holum
Expiration Date: 4/30/24

DSGN.	DRWN.	CHKD.	APPD.
TR	NM	AC	SH

KEY PLAN / NOTES:

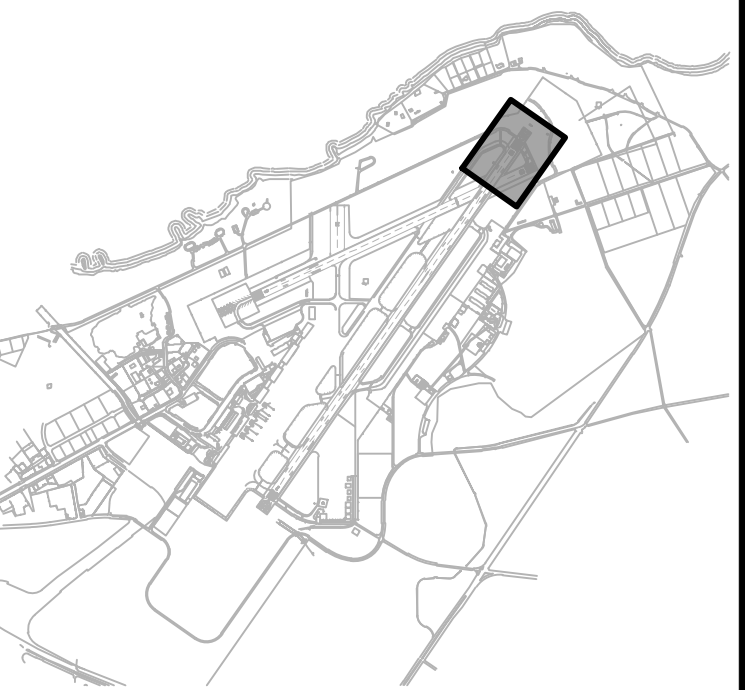

NO.	DATE	REVISIONS

CONSTRUCTION
DOCUMENTS

NOVEMBER 2022
DATE

PROJECT TITLE :

RESURFACE RUNWAY 2-20

AT
KAHULUI AIRPORT
KAHULUI, MAUI, HAWAII

PROJECT NO.:

AM1022-21R

SHEET TITLE:

PAVEMENT MARKING
PLAN 6

DATE :	DWG. NO.
11/2022	C-706
SHEET :	
39 OF 46 SHEETS	

C:\USERS\JBENTON\ORON ENGINEERS & ASSOCIATES\ESR\ITC OGG 2-20 REHAB - DOCUMENTS\02.0 INTERIM ENGINEERING\05 DRAWING\AM1022-20-OGG-PAVE-MRKG-INTRM.DWG