

**LEGEND:**

- AC 3" PAVEMENT (02401)
- AC 4" PAVEMENT (02401)
- AC PAVEMENT CRACK SAWCUT / PREPARATION (02101) AND CRACK SEALING (02605)
- AIRFIELD SIGNAGE
- EDGE LIGHT
- RUNWAY END MARKER


**NOTES:**

- SEE PHASING PLANS FOR HAUL ROUTES AND STAGING AREAS.
- UNDERGROUND UTILITIES NOT SHOWN FOR CLARITY.
- CLEANUP OF WASTE MATERIAL SHALL BE CONTINUOUS DURING PAVING OPERATION AND ALL OTHER CONSTRUCTION ACTIVITIES. CLEANUPS SHALL USE A VACUUM SWEEPER.
- WHENEVER PAVING EQUIPMENT IS PARKED OR IDLE, THE EQUIPMENT SHALL BE PLACED ON FULL DROP PROTECTION MEASURES.

50' 0 50' 100'  
SCALE: 1" = 50'-0"



Airports Division  
DEPARTMENT OF TRANSPORTATION  
STATE OF HAWAII

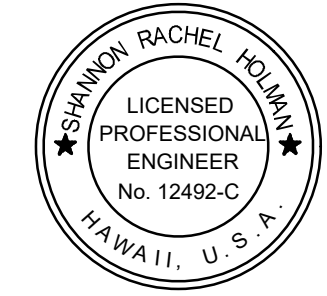


I HEREBY CERTIFY THAT THIS  
WORK WAS PREPARED BY ME  
OR UNDER MY SUPERVISION

Signature: [Signature] 4/30/24  
Expiration Date

DSGN.	DRWN.	CHKD.	APPD.
TR	NM	AC	SH

**KEY PLAN / NOTES:**

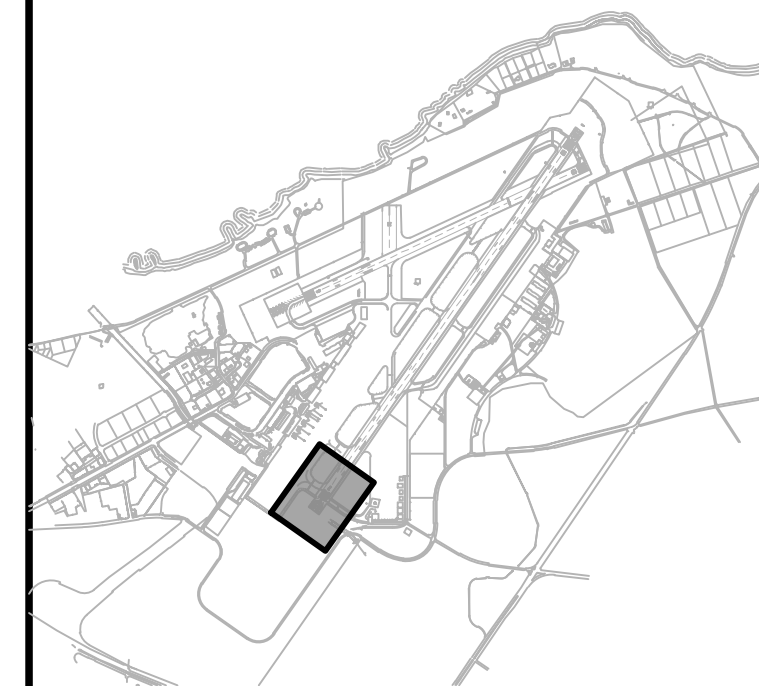

NO.	DATE	REVISIONS
-----	------	-----------

**CONSTRUCTION  
DOCUMENTS**

NOVEMBER 2022  
DATE

**PROJECT TITLE :**

**RESURFACE RUNWAY 2-20**

AT  
KAHULUI AIRPORT  
KAHULUI, MAUI, HAWAII


**PROJECT NO.:**

**AM1022-21R**

**SHEET TITLE:**

**PAVING LAYOUT  
PLAN 1**

DATE :	DWG. NO.
11/2022	C-401
SHEET :	
25 OF 46 SHEETS	

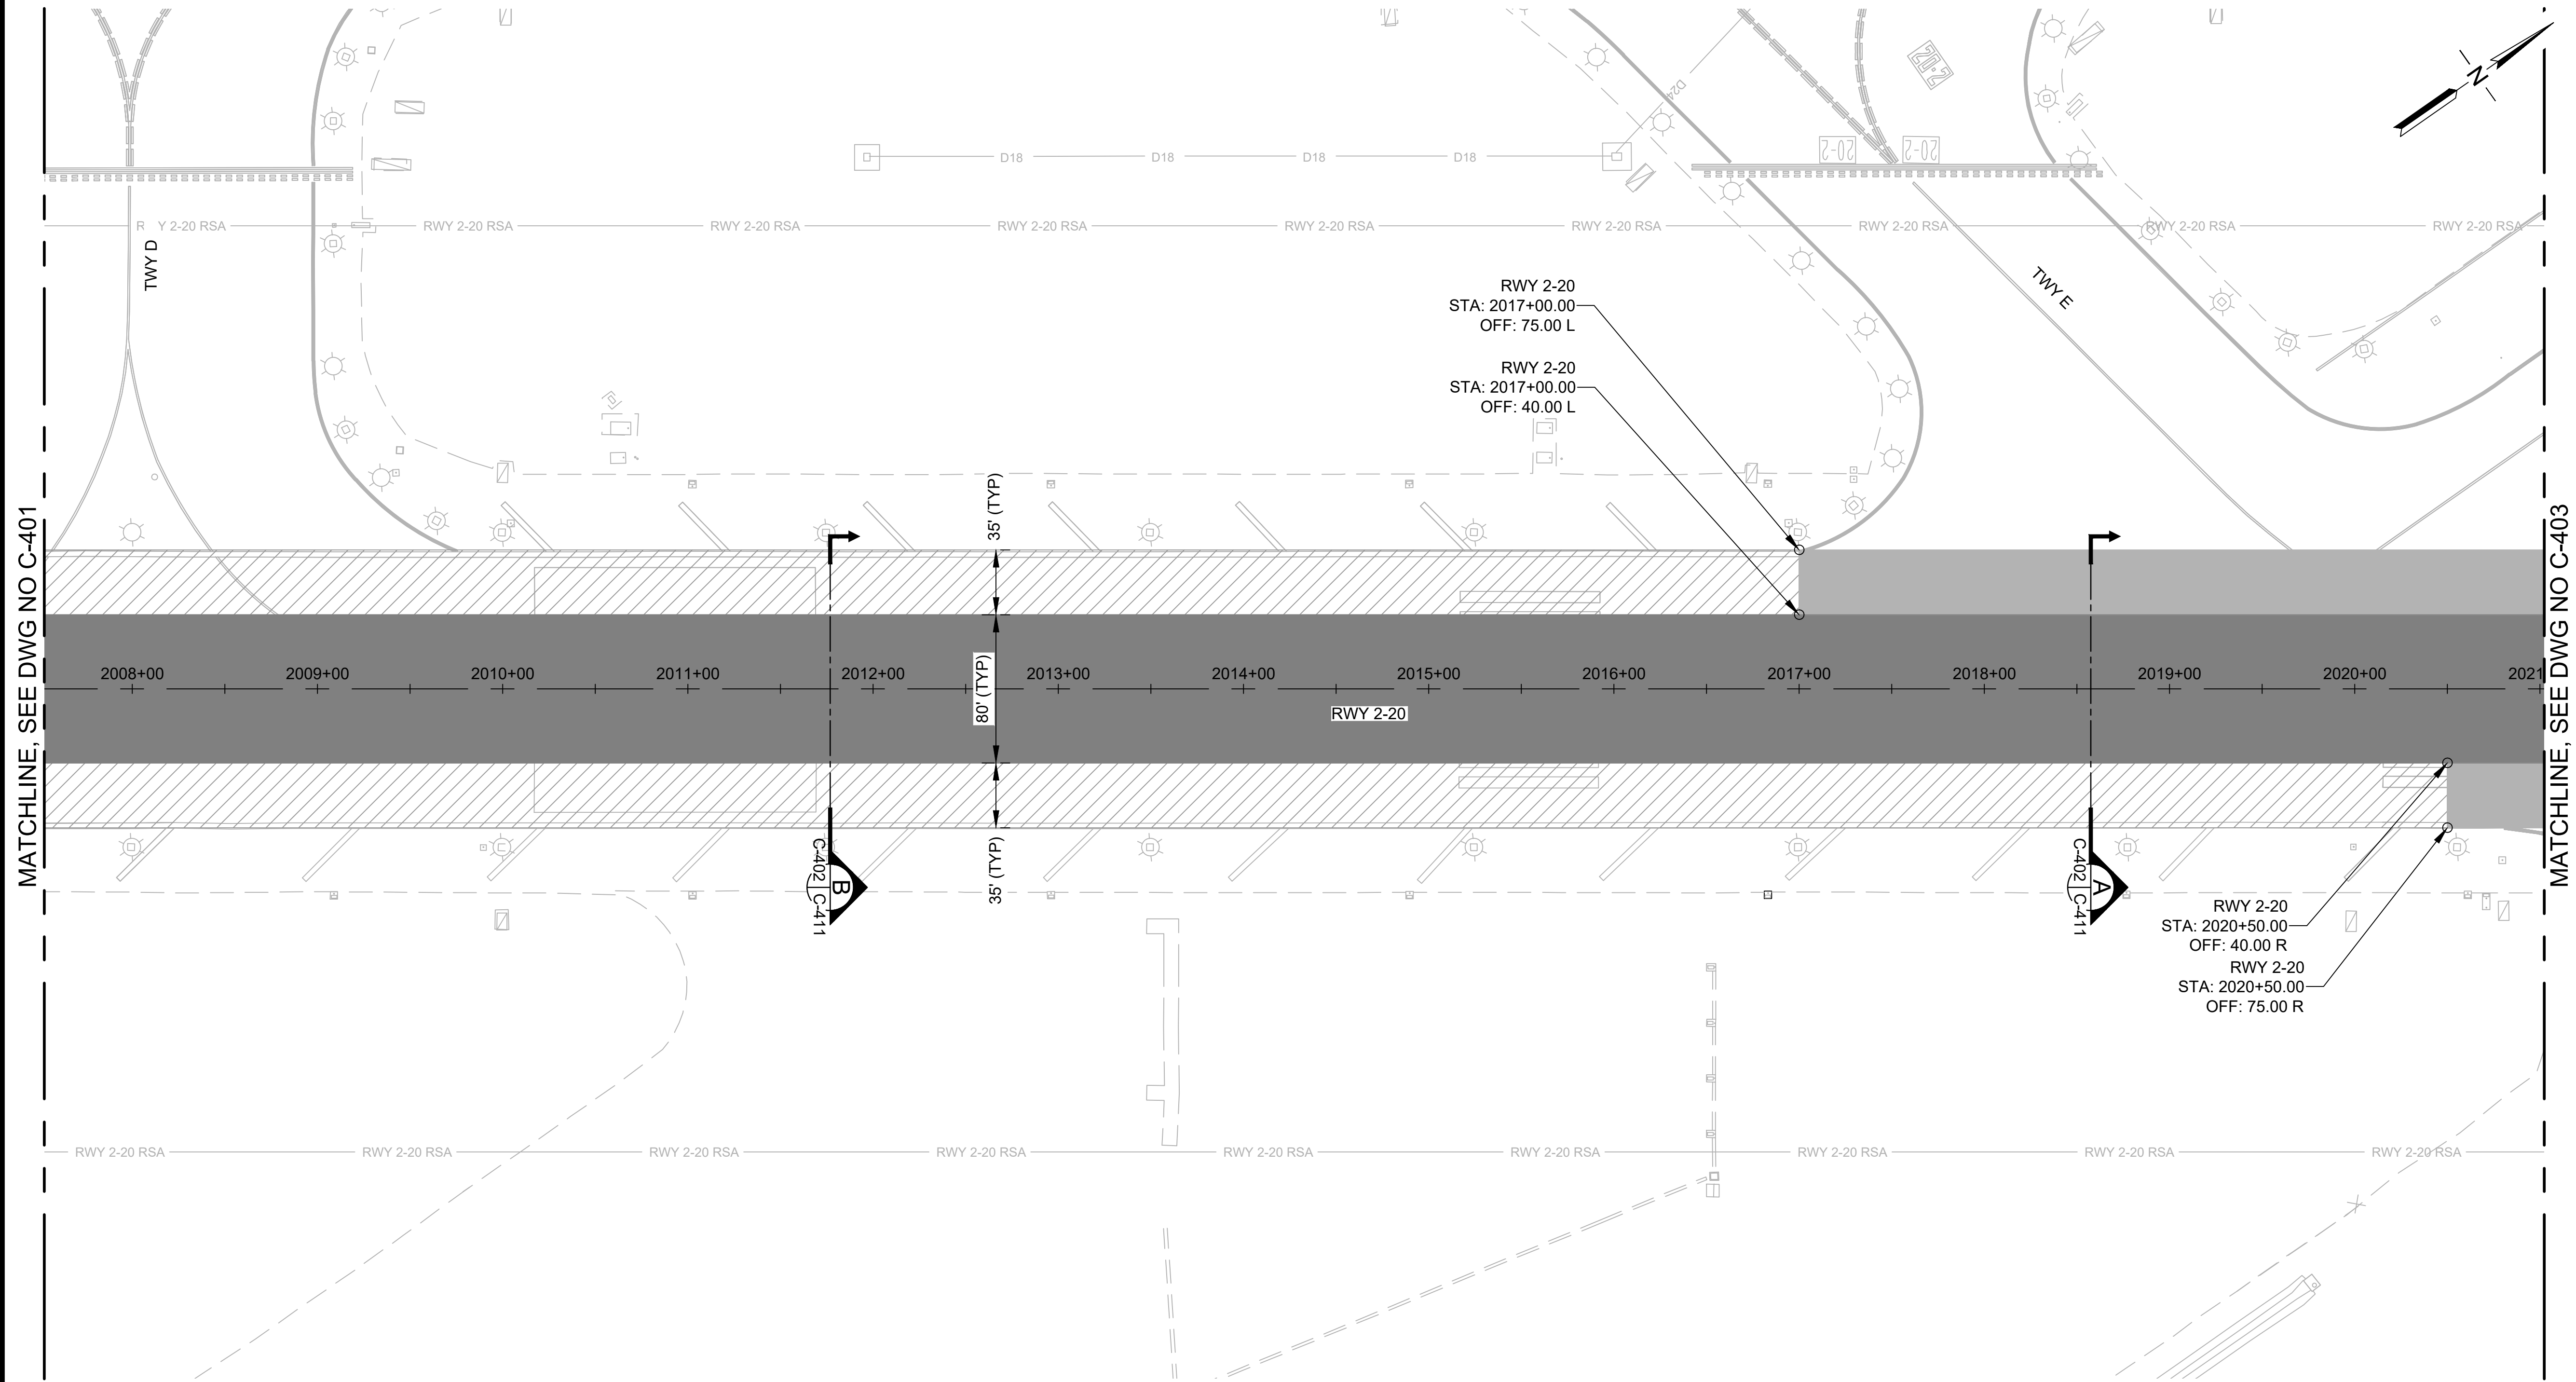

LEGEND:

- AC 3" PAVEMENT (02401)
- AC 4" PAVEMENT (02401)
- AC PAVEMENT CRACK SAWCUT / PREPARATION (02101) AND CRACK SEALING (02605)
- AIRFIELD SIGNAGE
- EDGE LIGHT
- RUNWAY END MARKER

NOTES:

- SEE PHASING PLANS FOR HAUL ROUTES AND STAGING AREAS.
- UNDERGROUND UTILITIES NOT SHOWN FOR CLARITY.
- CLEANUP OF WASTE MATERIAL SHALL BE CONTINUOUS DURING PAVING OPERATION AND ALL OTHER CONSTRUCTION ACTIVITIES. CLEANUPS SHALL USE A VACUUM SWEEPER.
- WHENEVER PAVING EQUIPMENT IS PARKED OR IDLE, THE EQUIPMENT SHALL BE PLACED ON FULL DROP PROTECTION MEASURES.



Airports Division  
DEPARTMENT OF TRANSPORTATION  
STATE OF HAWAII




I HEREBY CERTIFY THAT THIS  
WORK WAS PREPARED BY ME  
OR UNDER MY SUPERVISION

Signature: *Shawn Rachel Holman*  
4/30/24  
Expiration Date

DSGN.	DRWN.	CHKD.	APPD.
TR	NM	AC	SH

KEY PLAN / NOTES:

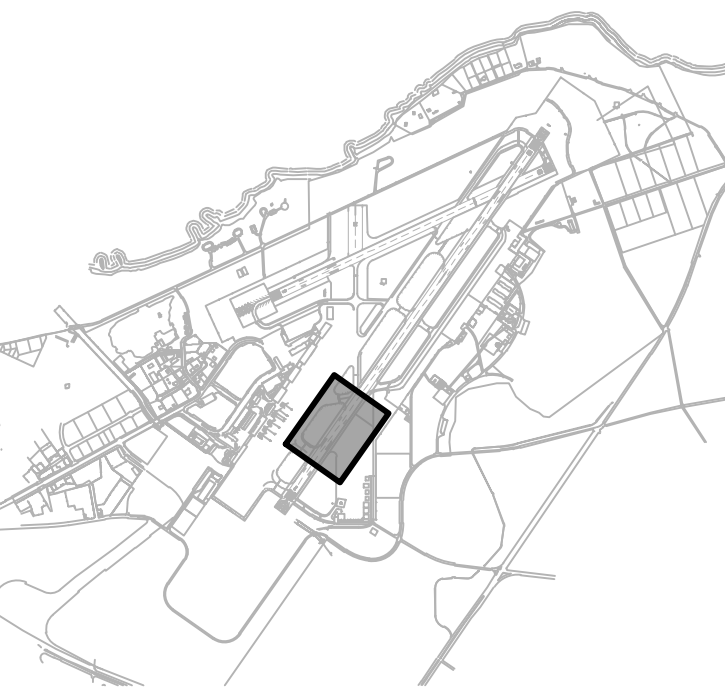

NO.	DATE	REVISIONS

CONSTRUCTION  
DOCUMENTS

NOVEMBER 2022  
DATE

PROJECT TITLE :

RESURFACE RUNWAY 2-20

AT  
KAHULUI AIRPORT  
KAHULUI, MAUI, HAWAII

PROJECT NO.:


AM1022-21R


SHEET TITLE:

PAVING LAYOUT  
PLAN 2


DATE :	DWG. NO. <b>C-402</b>
11/2022	
SHEET :	
26 OF 46 SHEETS	



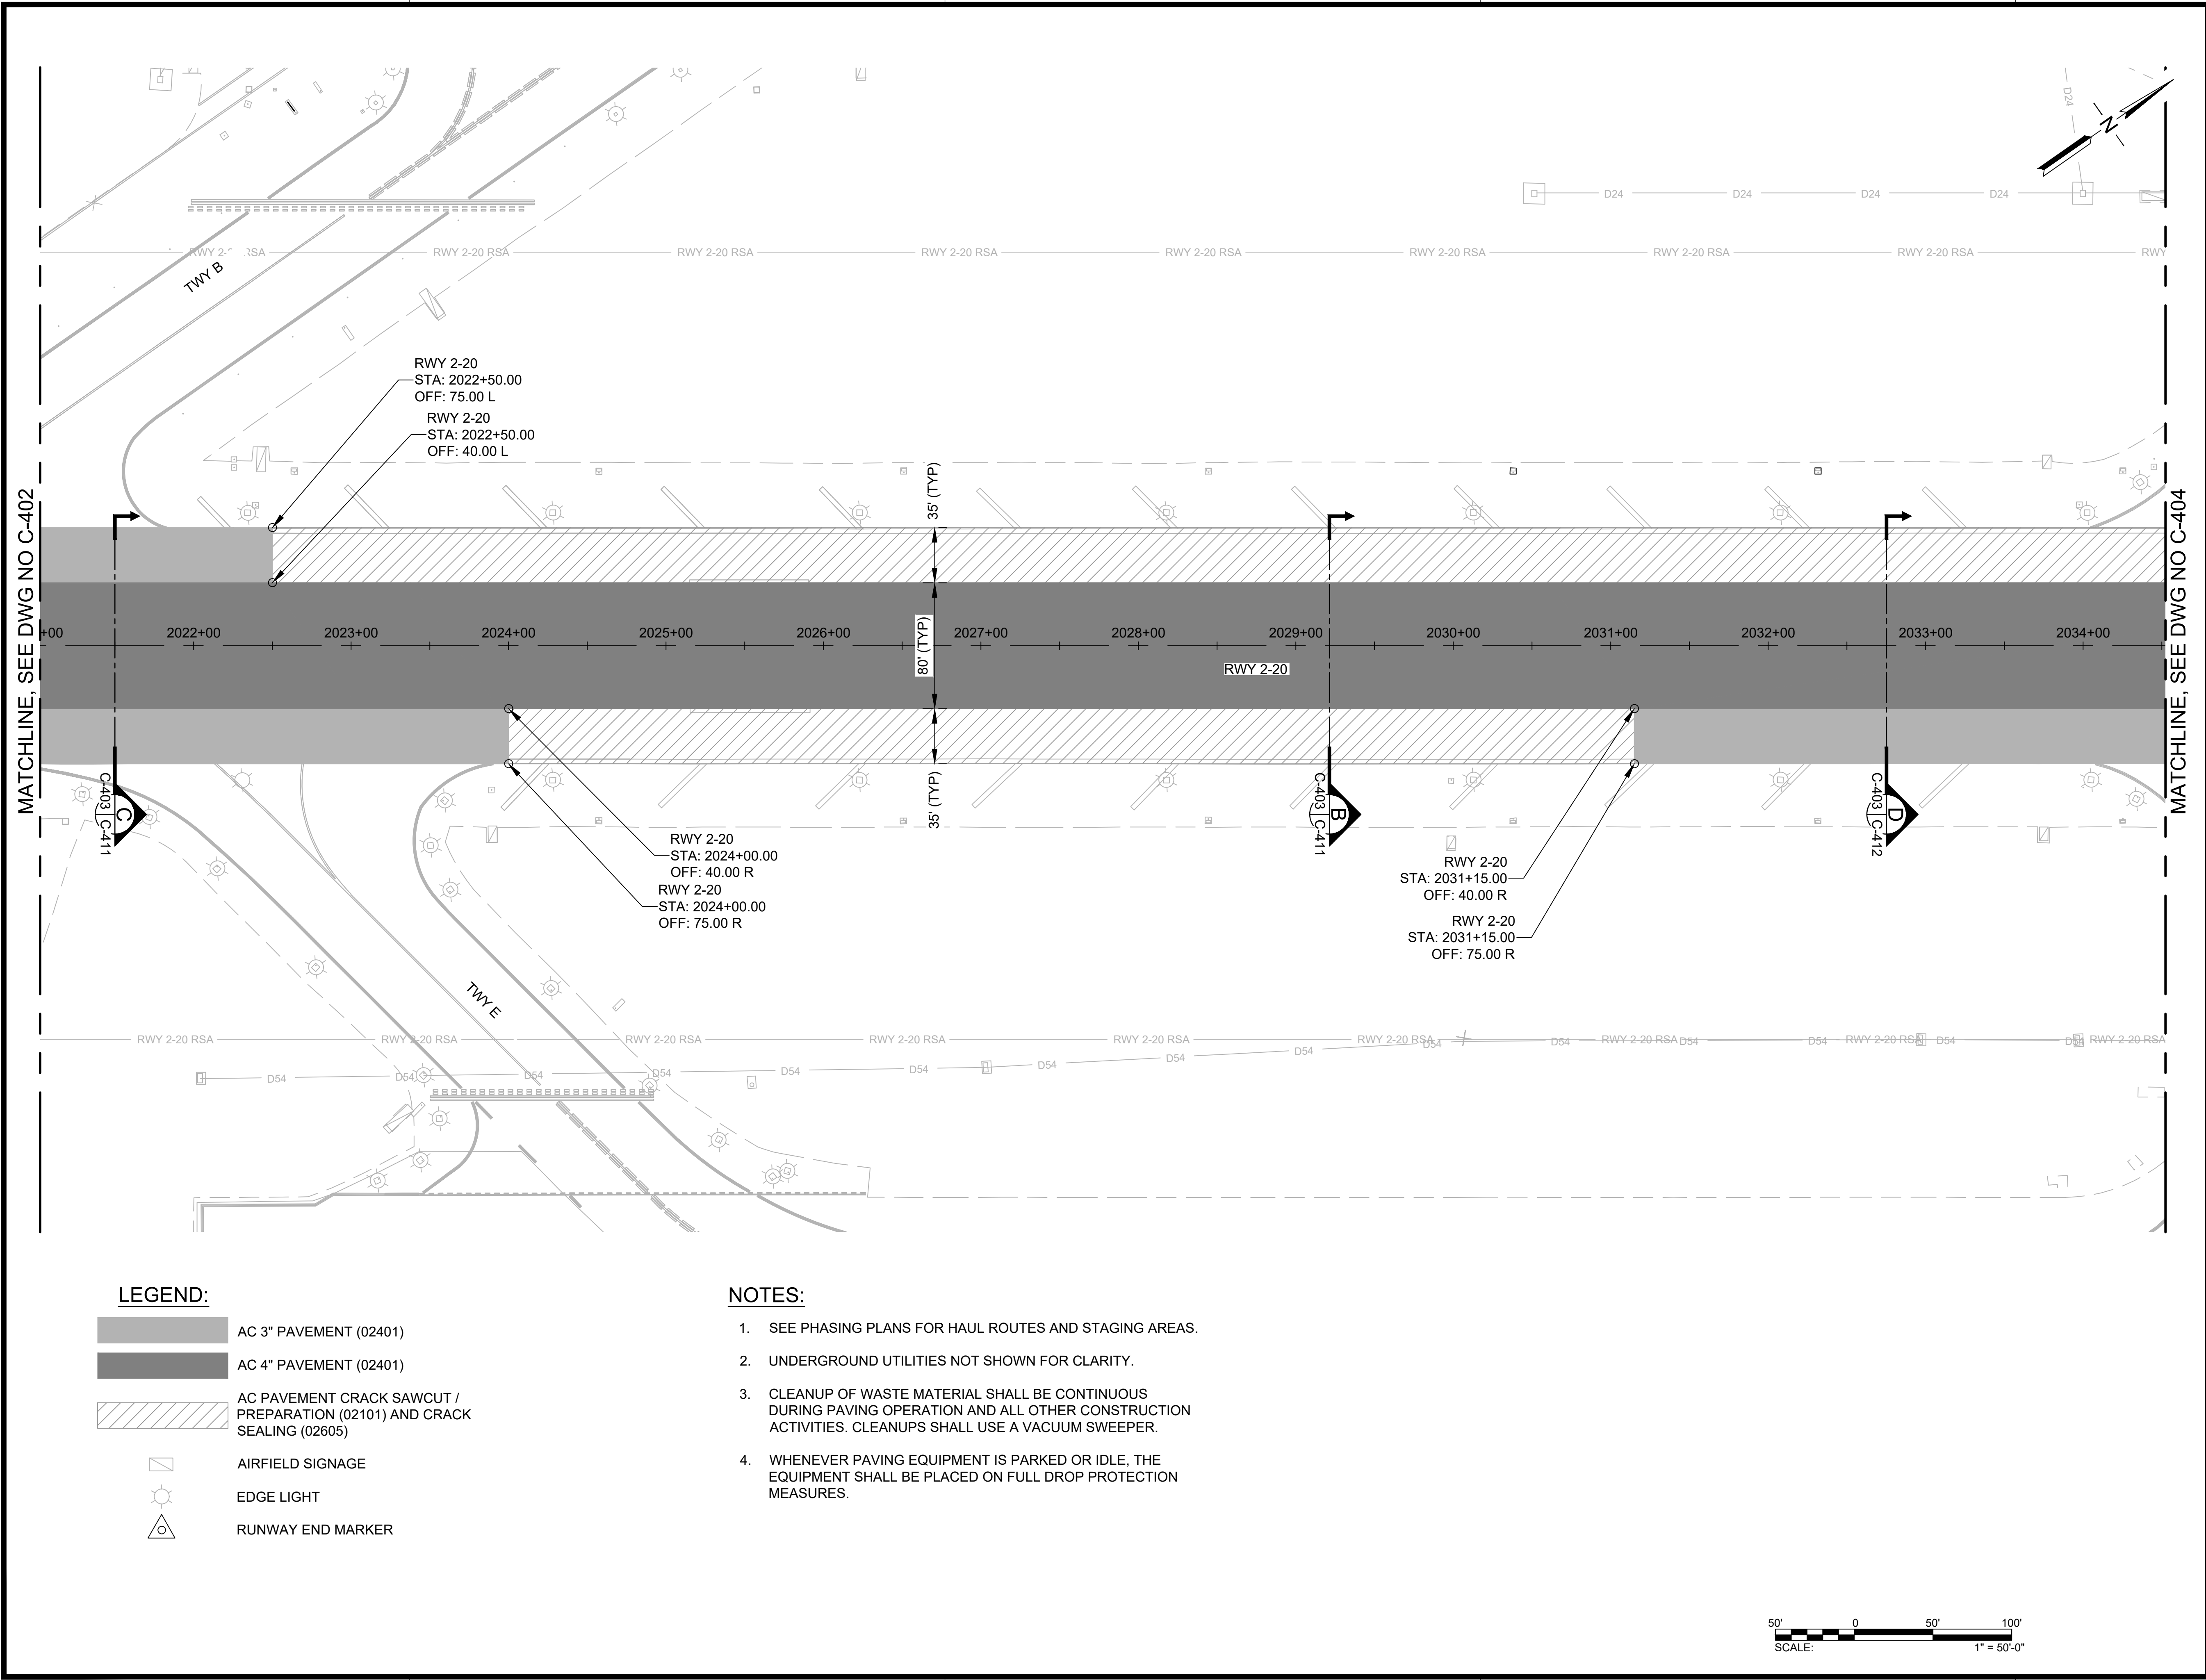

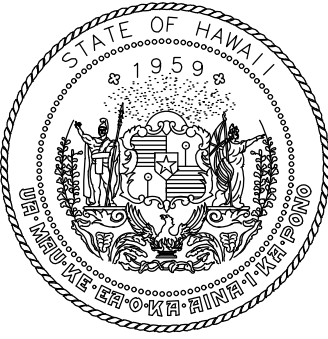


Airports Division  
DEPARTMENT OF TRANSPORTATION  
STATE OF HAWAII

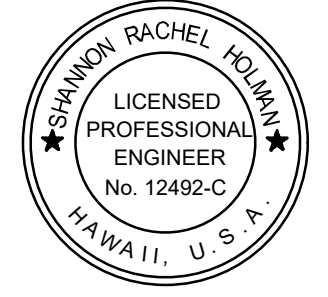

I HEREBY CERTIFY THAT THIS  
WORK WAS PREPARED BY ME  
OR UNDER MY SUPERVISION

*Shannon Rachel Holman*  
Signature  
4/30/24  
Expiration Date


DSGN.	DRWN.	CHKD.	APPD.
TR	NM	AC	SH

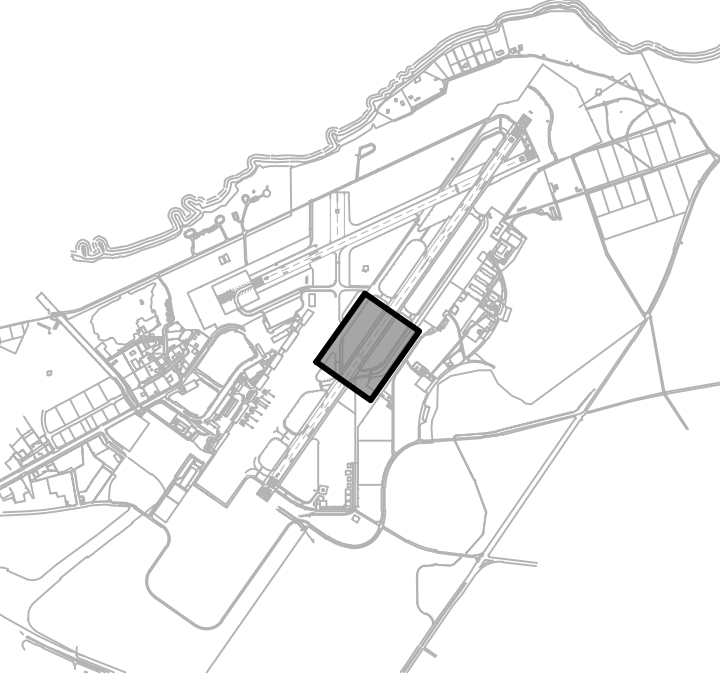
KEY PLAN / NOTES:  


NO.	DATE	REVISIONS
<b>CONSTRUCTION DOCUMENTS</b> NOVEMBER 2022 DATE		
<b>PROJECT TITLE :</b>  RESURFACE RUNWAY 2-20		
AT KAHULUI AIRPORT KAHULUI, MAUI, HAWAII		
<b>PROJECT NO.:</b>  AM1022-21R		
<b>SHEET TITLE:</b>  PAVING LAYOUT PLAN 3		
DATE : 11/2022		DWG. NO. <b>C-403</b>
SHEET : 27 OF 46 SHEETS		


C:\USERS\JBENTON\ORON ENGINEERS & ASSOCIATES\ESR\ITC OGG 2-20 REHAB - DOCUMENTS\1022-20-OGG-PAVE-INTRM.DWG

C:\USERS\JBENTON\ORON ENGINEERS & ASSOCIATES\ESR\ITC OGG 2-20 REHAB - DOCUMENTS\1022-20-OGG-PAVE-INTRM.DWG

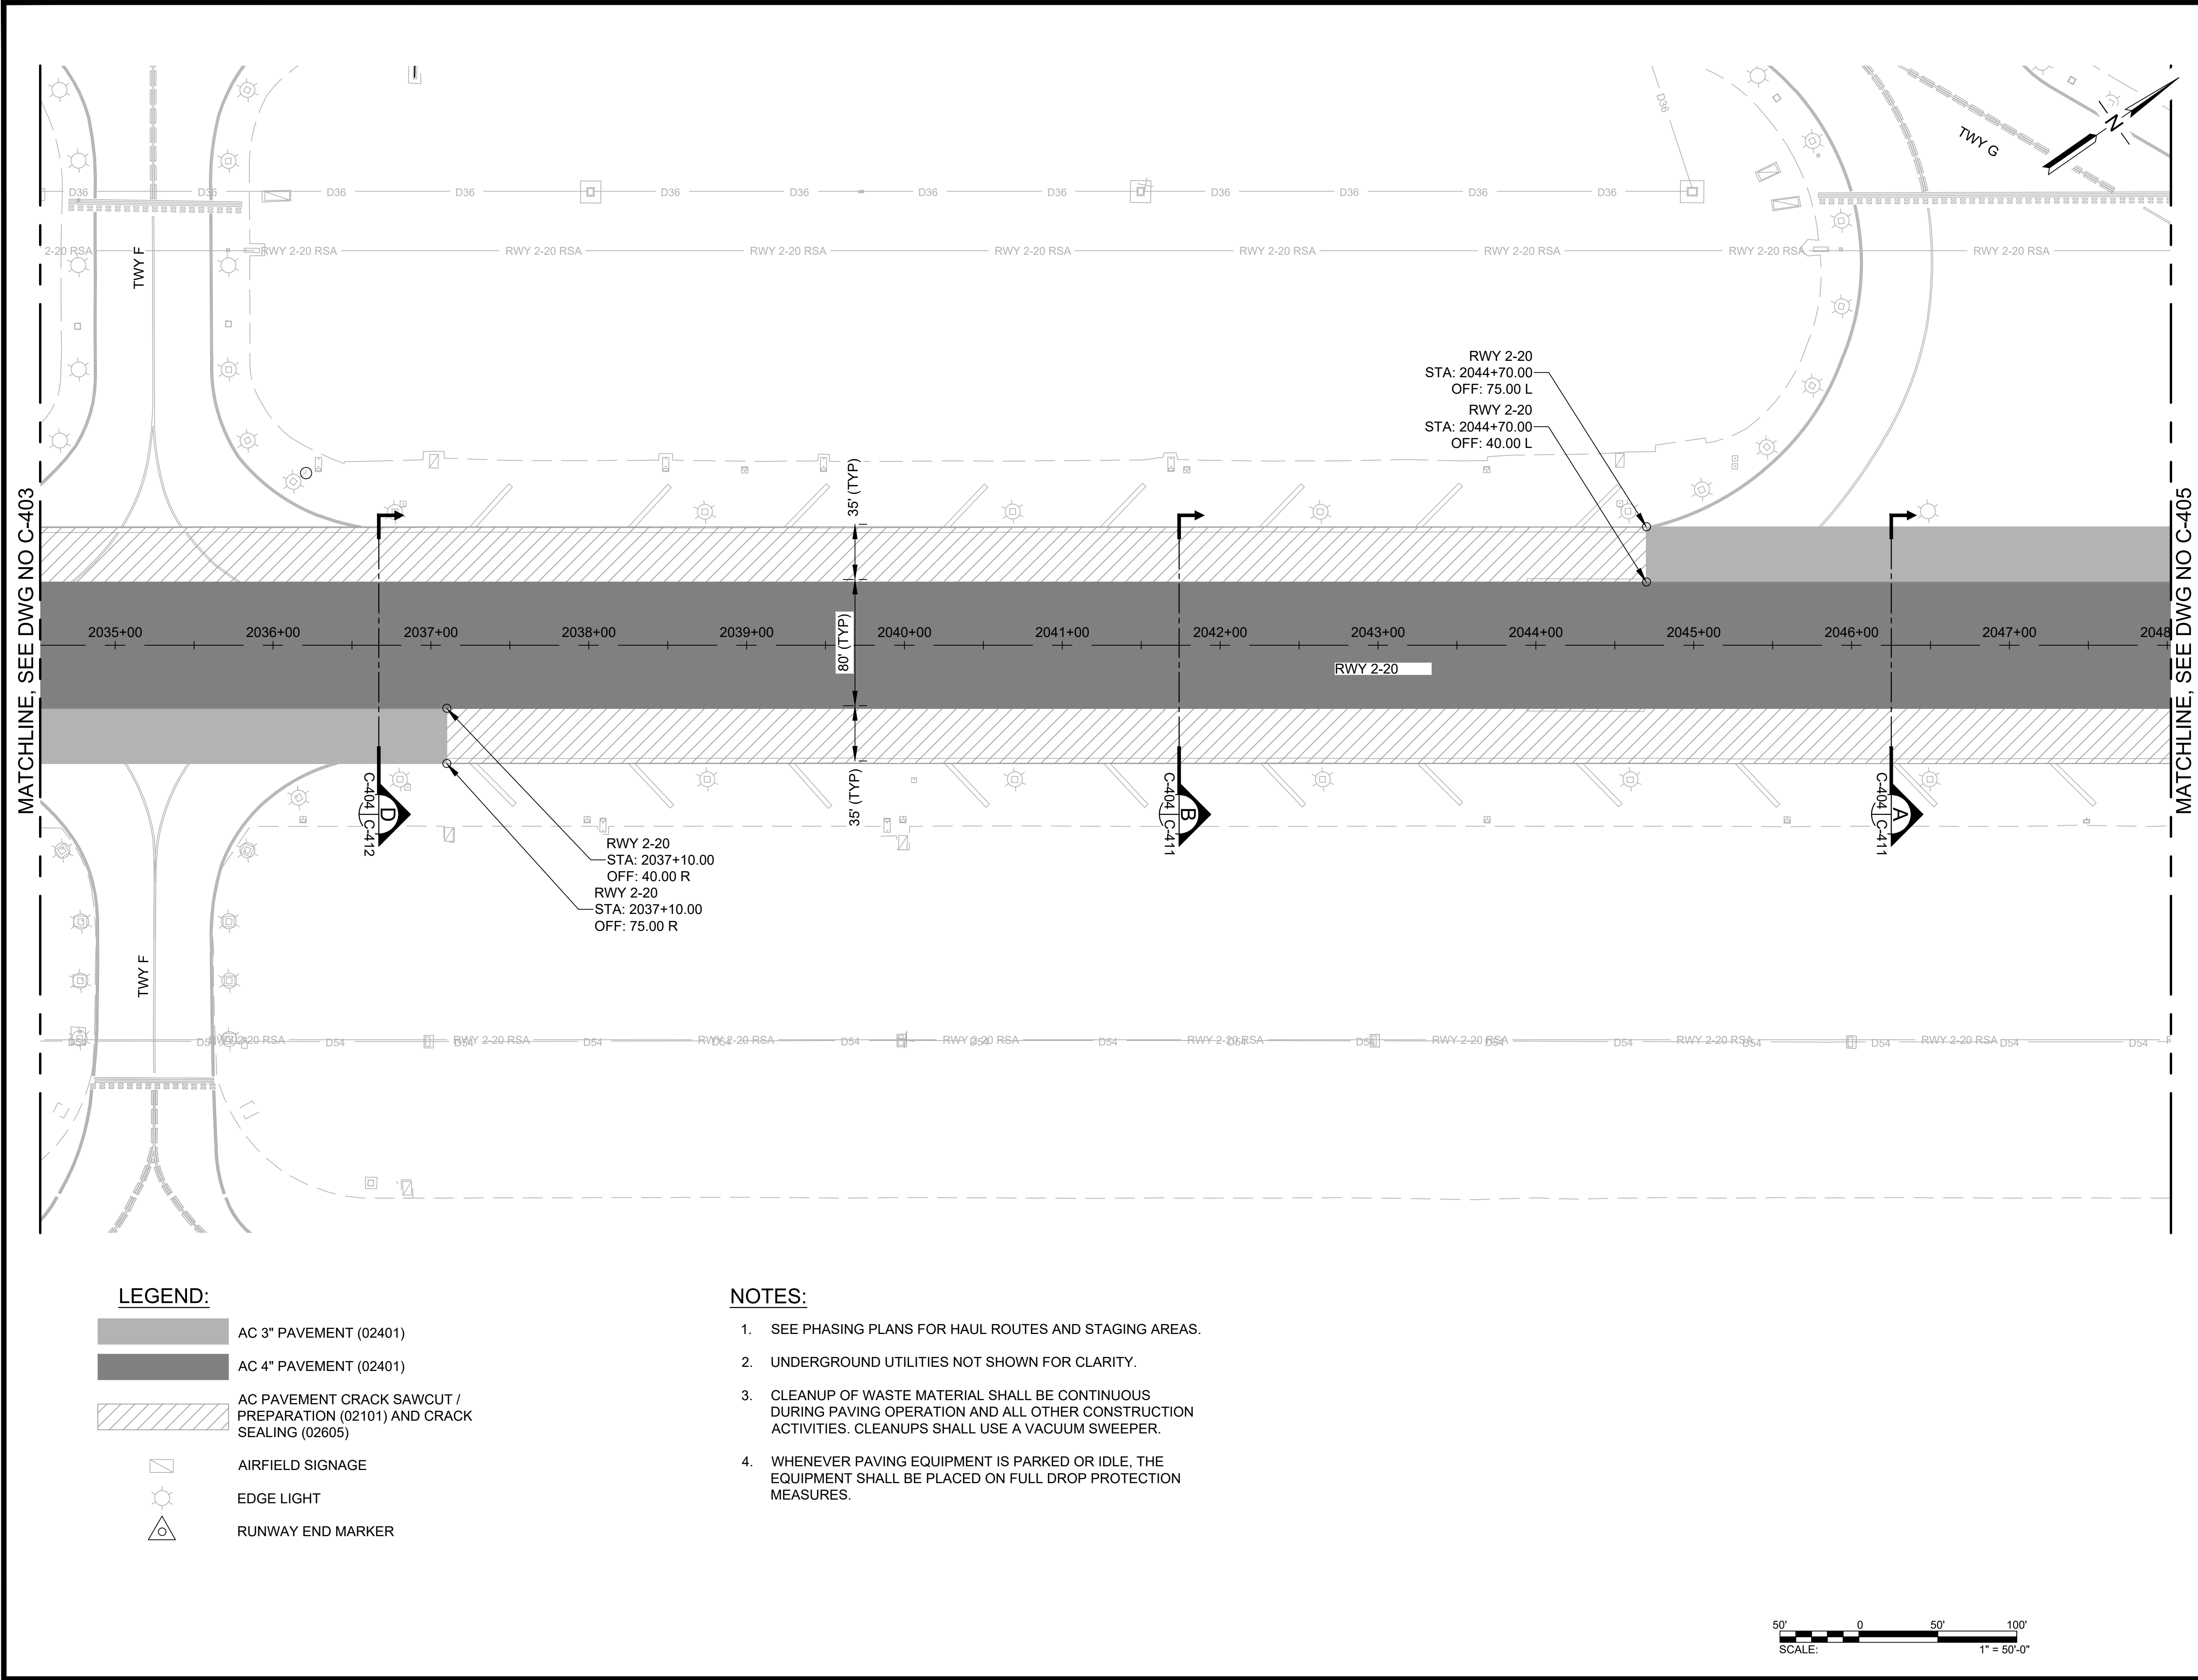

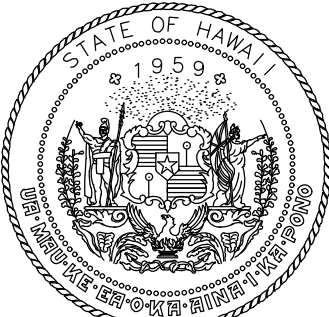

Airports Division  
DEPARTMENT OF TRANSPORTATION  
STATE OF HAWAII

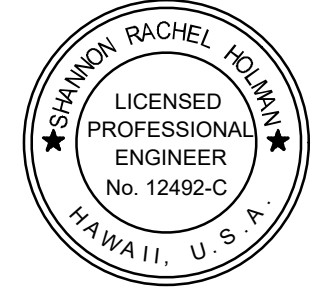


I HEREBY CERTIFY THAT THIS WORK WAS PREPARED BY ME OR UNDER MY SUPERVISION

Signature: *Shannon Rachel Holman* 4/30/24  
Expiration Date

DSGN.	DRWN.	CHKD.	APPD.
TR	NM	AC	SH


KEY PLAN / NOTES:

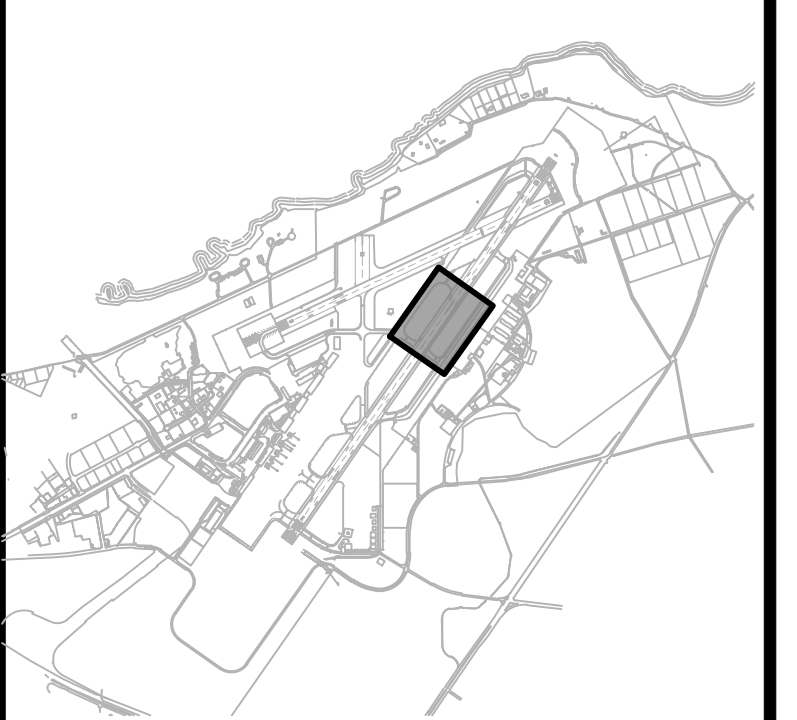


NO.	DATE	REVISIONS
<b>CONSTRUCTION DOCUMENTS</b> NOVEMBER 2022 DATE		
PROJECT TITLE :		
RESURFACE RUNWAY 2-20		
AT KAHULUI AIRPORT KAHULUI, MAUI, HAWAII		
PROJECT NO.:		
AM1022-21R		
SHEET TITLE:		
PAVING LAYOUT PLAN 4		
DATE :		DWG. NO. <b>C-404</b>
11/2022		
SHEET :		
28 OF 46 SHEETS		

C:\USERS\JBENTON\ORON ENGINEERS & ASSOCIATES\ESR\ITC OGG 2-20 REHAB - DOCUMENTS\AM1022-20-OGG-PAVE-INTRM.DWG



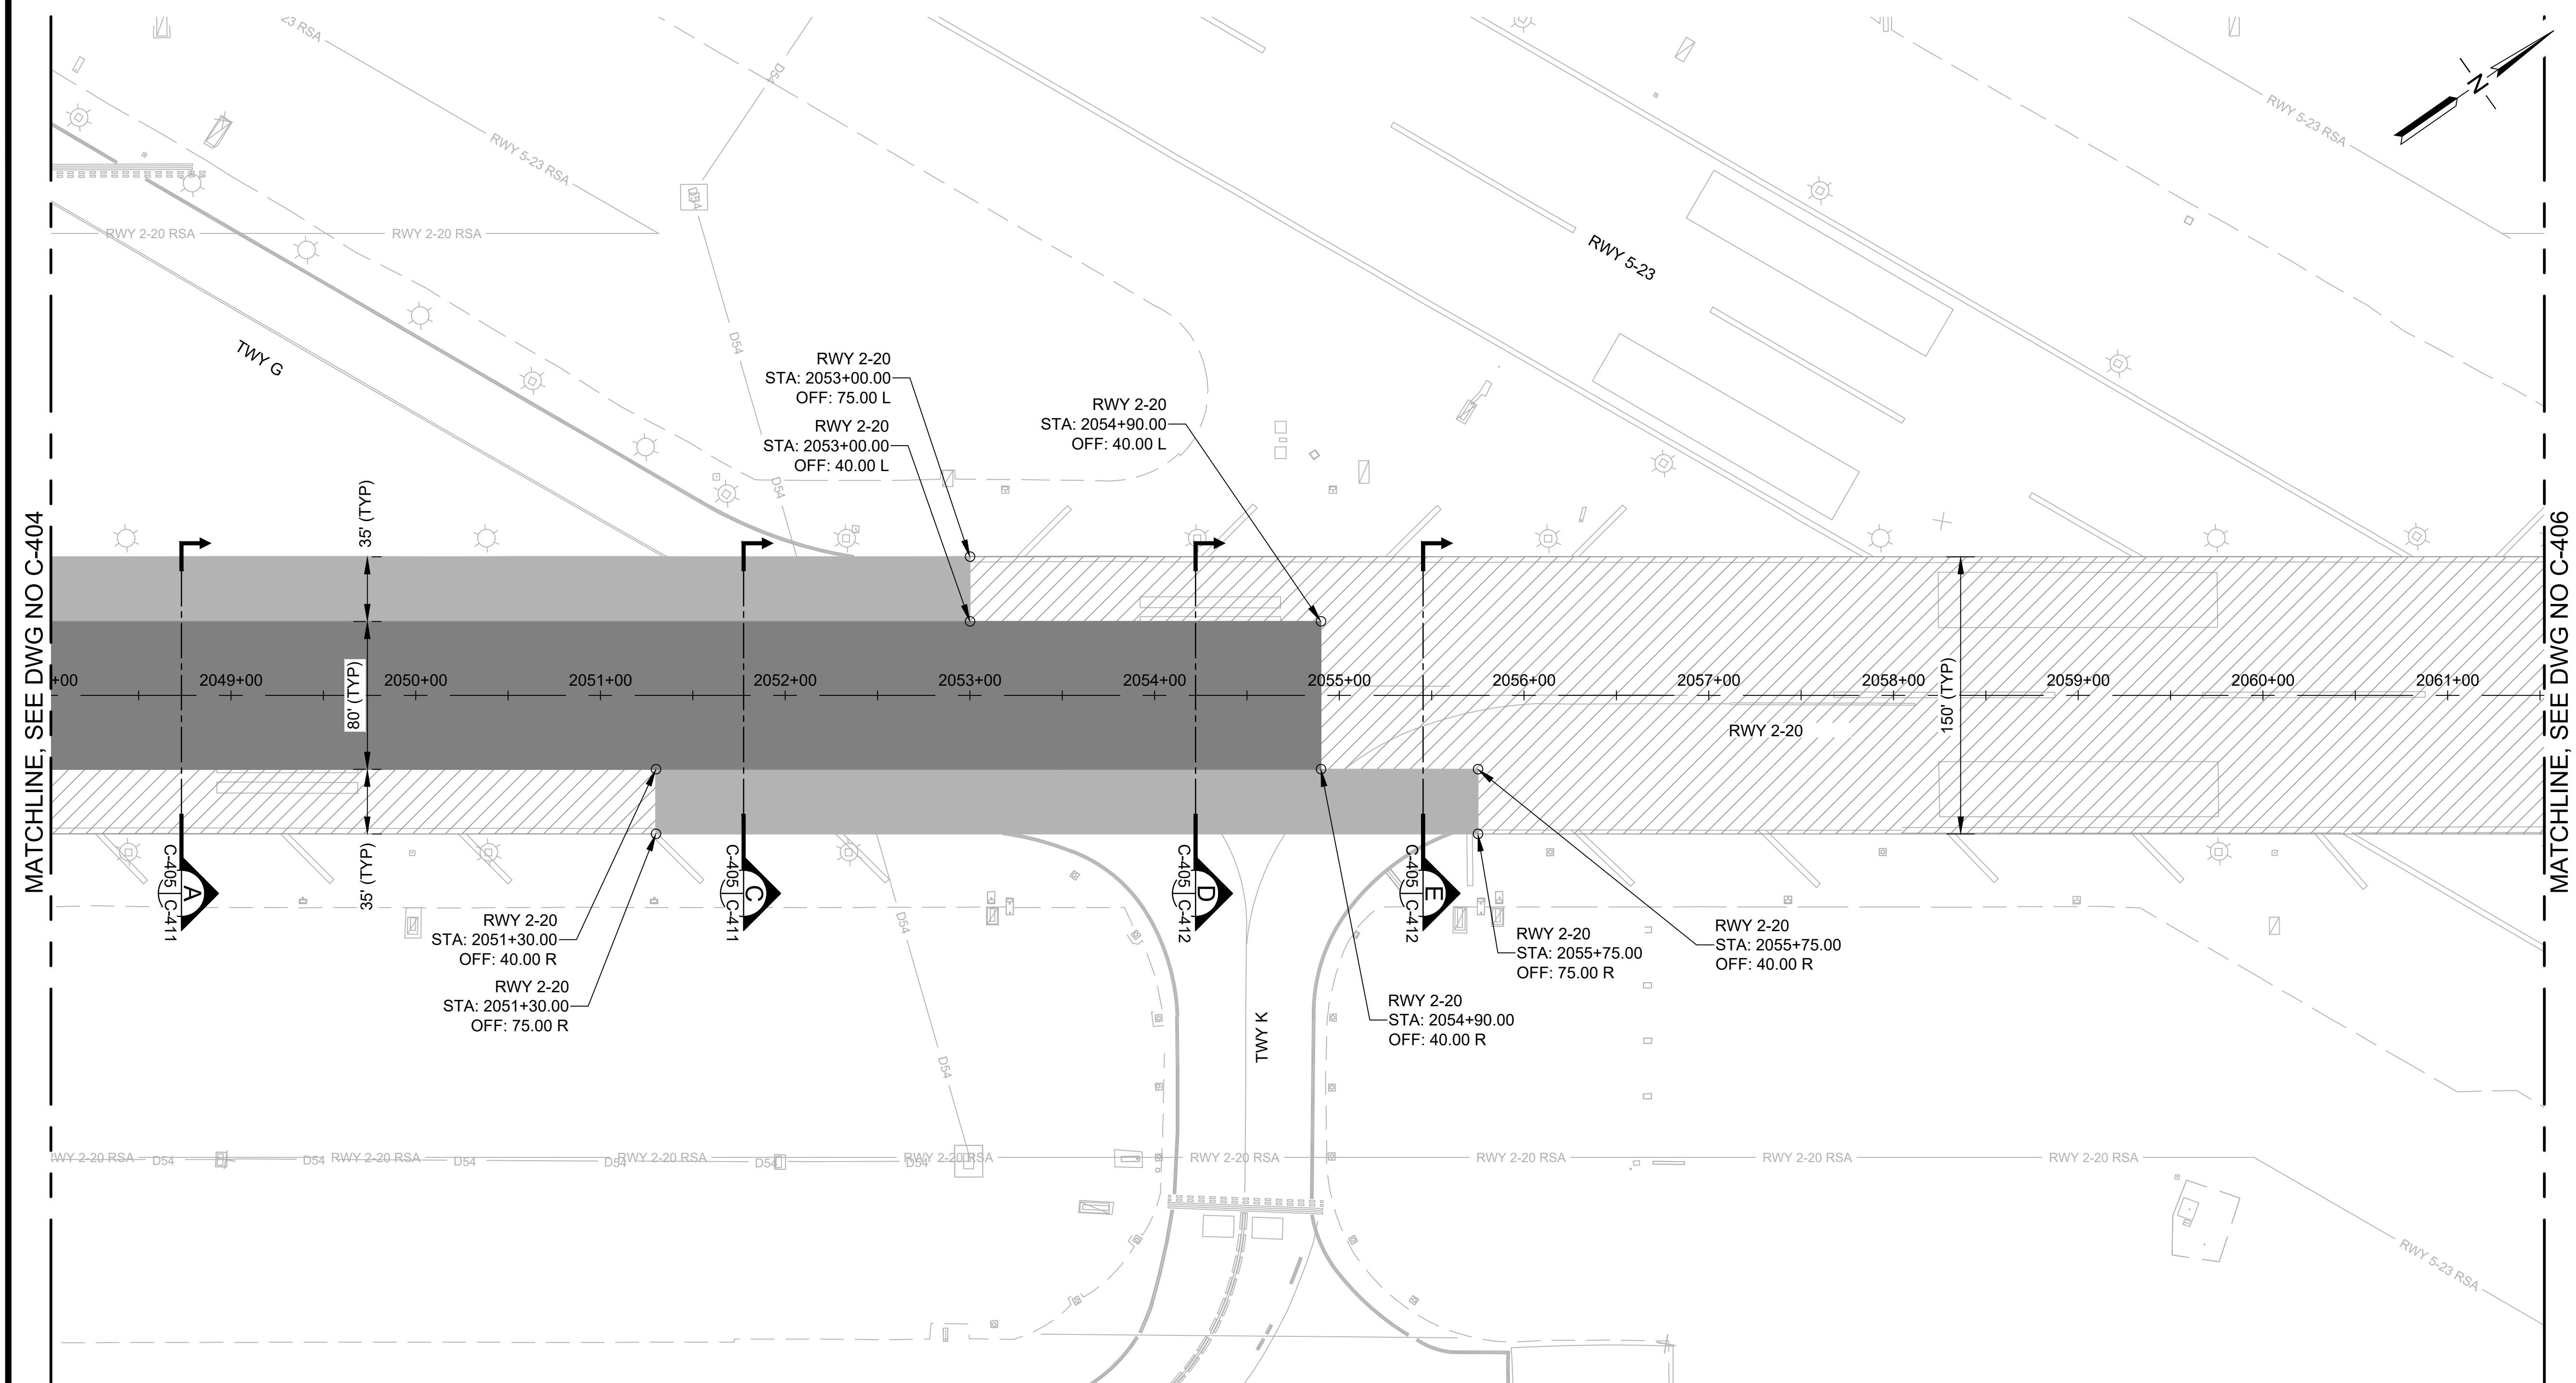



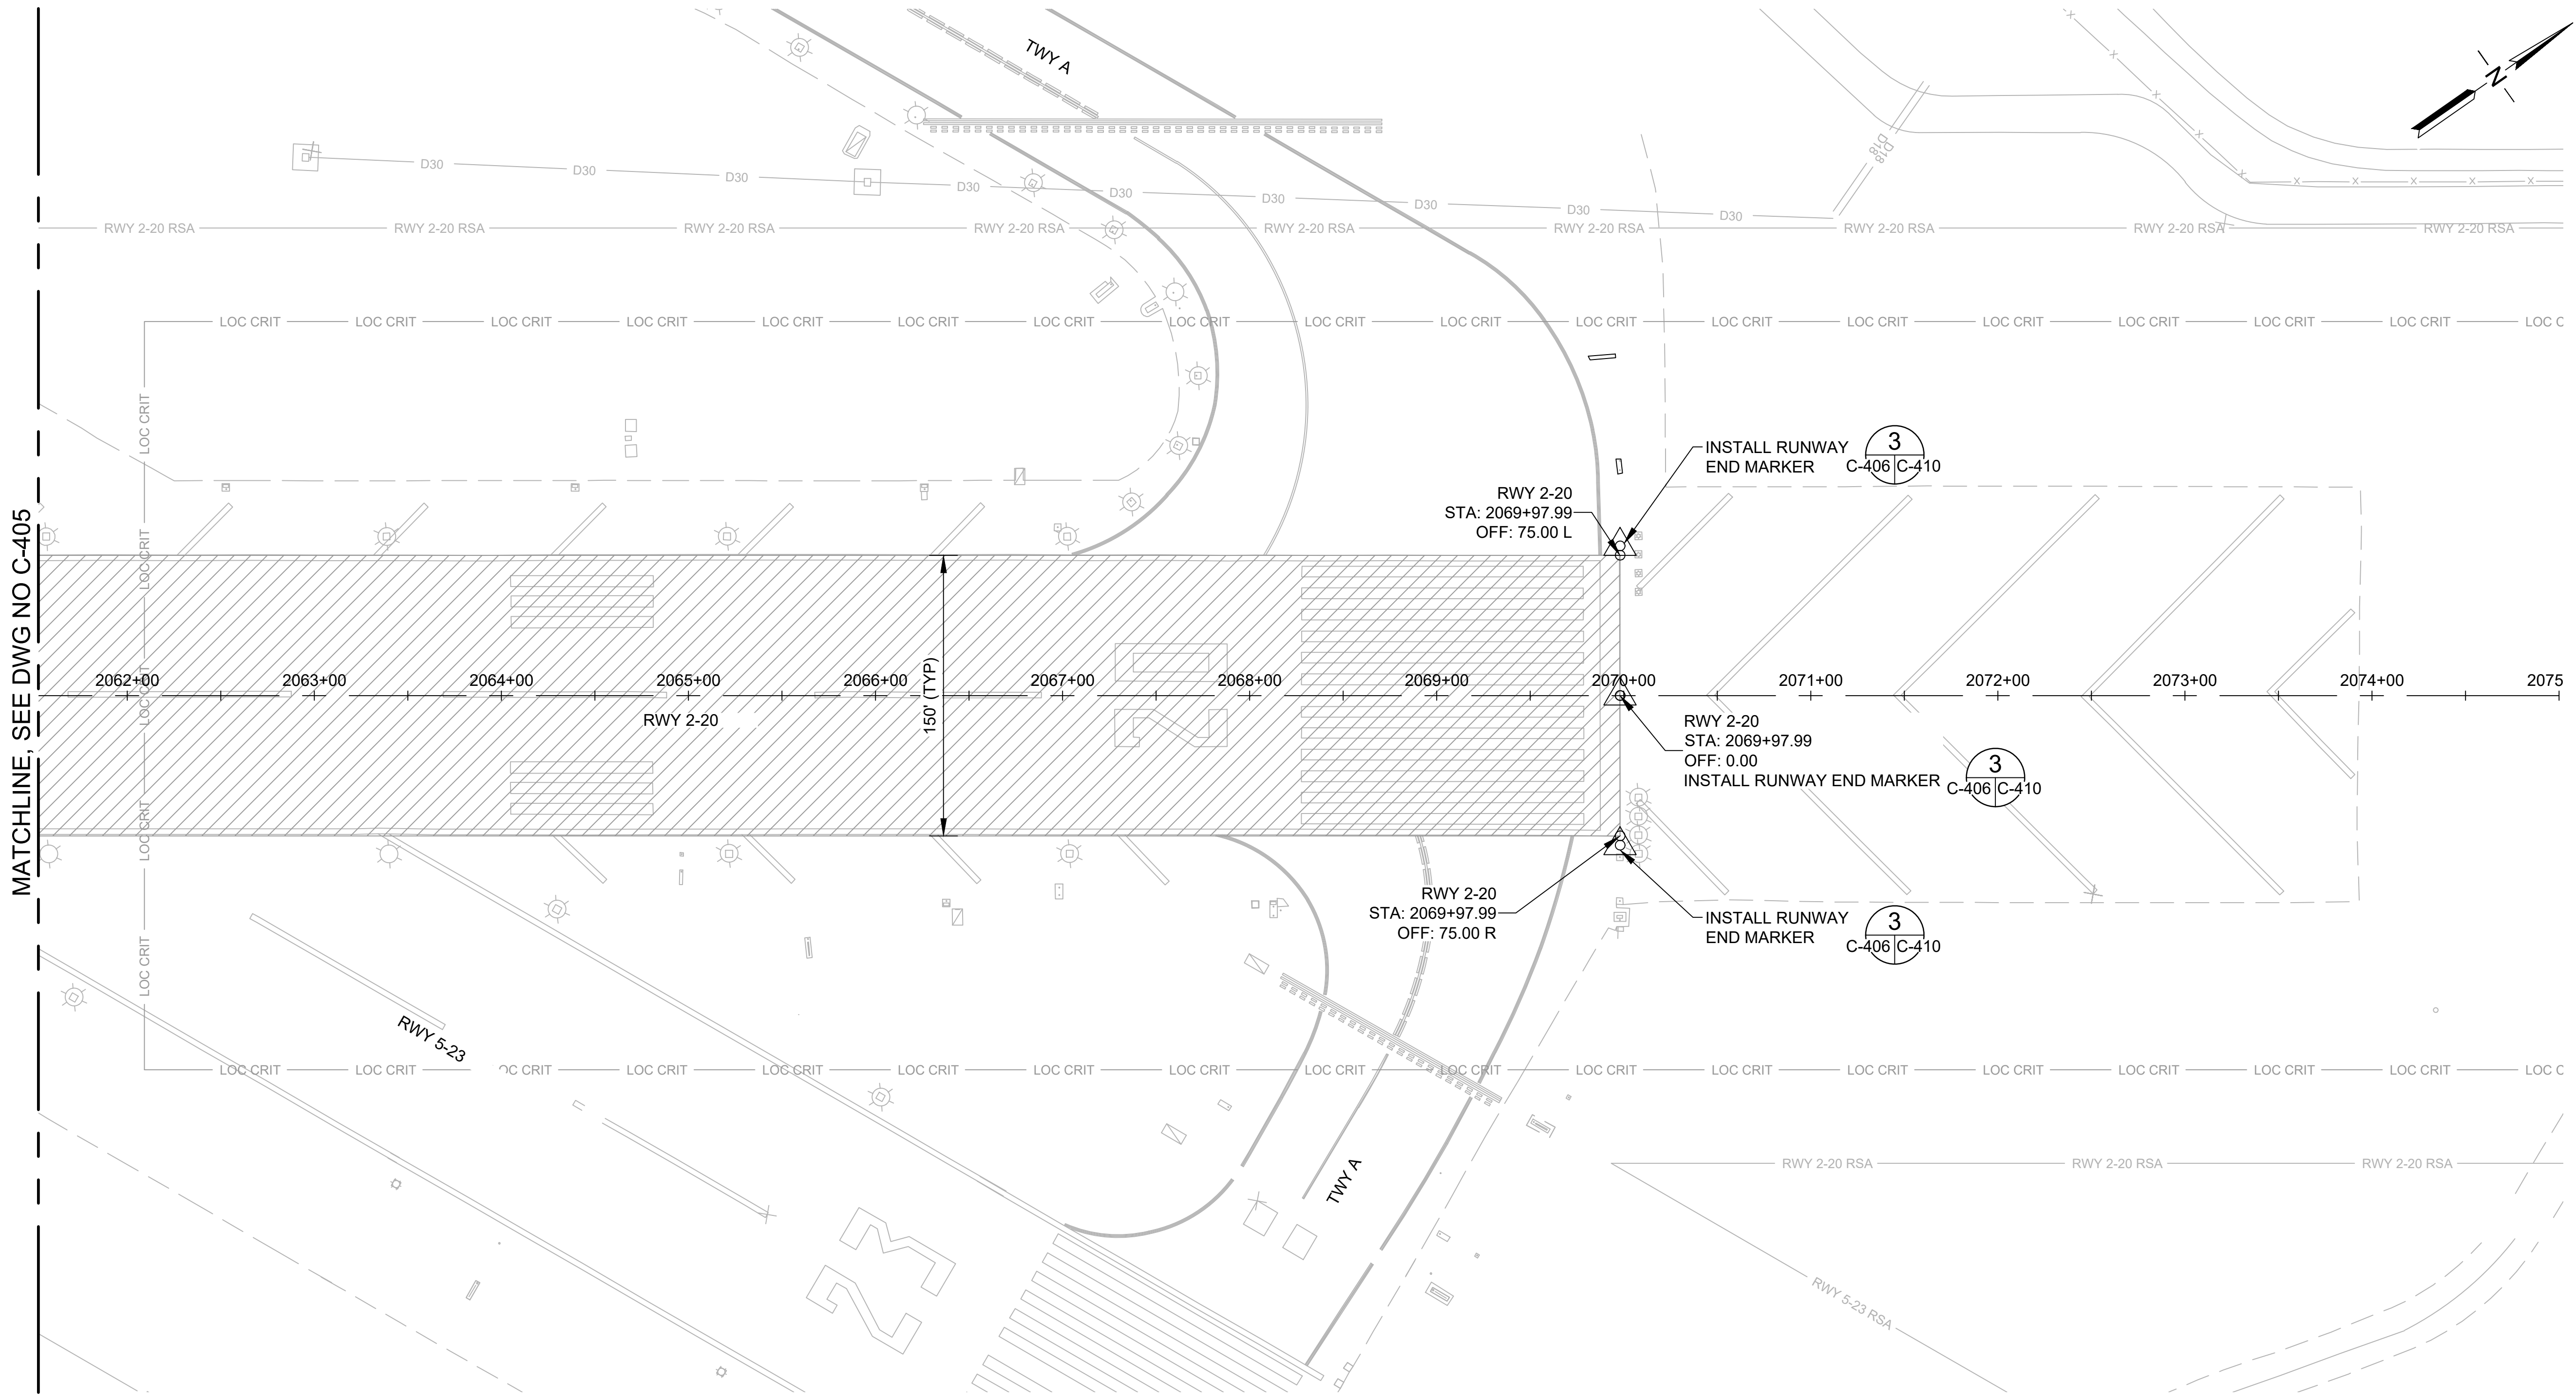


MATCHLINE, SEE DWG NO C-405

**LEGEND:**


- AC 3" PAVEMENT (02401)
- AC 4" PAVEMENT (02401)
- AC PAVEMENT CRACK SAWCUT / PREPARATION (02101) AND CRACK SEALING (02605)
- AIRFIELD SIGNAGE
- EDGE LIGHT
- RUNWAY END MARKER

**NOTES:**

- SEE PHASING PLANS FOR HAUL ROUTES AND STAGING AREAS.
- UNDERGROUND UTILITIES NOT SHOWN FOR CLARITY.
- CLEANUP OF WASTE MATERIAL SHALL BE CONTINUOUS DURING PAVING OPERATION AND ALL OTHER CONSTRUCTION ACTIVITIES. CLEANUPS SHALL USE A VACUUM SWEEPER.
- WHENEVER PAVING EQUIPMENT IS PARKED OR IDLE, THE EQUIPMENT SHALL BE PLACED ON FULL DROP PROTECTION MEASURES.

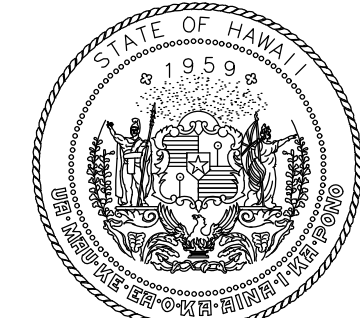

Airports Division  
DEPARTMENT OF TRANSPORTATION  
STATE OF HAWAII

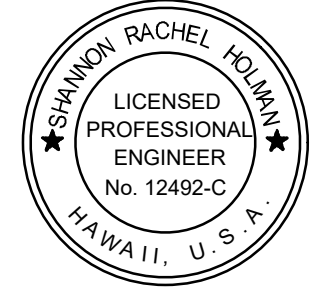

I HEREBY CERTIFY THAT THIS WORK WAS PREPARED BY ME OR UNDER MY SUPERVISION

Signature: Expiration Date: 4/30/24

DSGN.	DRWN.	CHKD.	APPD.
TR	NM	AC	SH

**KEY PLAN / NOTES:**



NO.	DATE	REVISIONS
-----	------	-----------

**CONSTRUCTION DOCUMENTS**

NOVEMBER 2022  
DATE

**PROJECT TITLE :**

**RESURFACE RUNWAY 2-20**

AT  
KAHULUI AIRPORT  
KAHULUI, MAUI, HAWAII

**PROJECT NO.:**

**AM1022-21R**

**SHEET TITLE:**

**PAVING LAYOUT  
PLAN 6**

DATE :	DWG. NO. <b>C-406</b>
11/2022	
SHEET :	
30 OF 46 SHEETS	