

**PHASING AND BARRICADE PLAN -
PHASE 1A AND PHASE 1B**

DESCRIPTION OF WORK:

PHASE 1A - COLDMILL PAVEMENT/ PREPARE SURFACE, CONSTRUCT AC PAVEMENT, PERFORM CRACK REPAIRS, OBLITERATE EXISTING MARKINGS AND APPLY HALF APPLICATION PAVEMENT MARKINGS

PHASE 1B - PAVEMENT GROOVING, REFRESH PAVEMENT MARKINGS AND FULL APPLICATION PAVEMENT MARKINGS

SEQUENCE OF WORK:

1. INSTALL LIGHTED "X" RUNWAY CLOSURE MARKER AND LOW-PROFILE BARRICADES
2. PERFORM WORK
3. REQUEST INSPECTION FOLLOWING CLEANING. PERFORM ADDITIONAL CLEANING AS NEEDED FOLLOWING INSPECTION
4. REMOVE LIGHTED "X" RUNWAY CLOSURE MARKER AND LOW-PROFILE BARRICADES

WORK HOURS:

2300-0700, 7 DAYS/ WEEK

DURATION:

PHASE 1A - 8 CALENDAR DAYS

PHASE 1B - 4 CALENDAR DAYS

SCHEDULE DATES:

TBD

NOTAMS (WORK HOURS ONLY):

1. RWY 2-20 CLOSED
2. TWY C CLOSED
3. TWY D CLOSED
4. RWY 2-20 UNGROOVED BETWEEN TWY C AND TWY E (PHASE 1A ONLY)

NAVAID STATUS:

1. RWY 2 LOC/ DME: OTS
2. RWY 2 GS: OTS
3. RWY 2 PAPI: OTS
4. RWY 2 MALSR: OTS
5. RWY 20 PAPI: OTS
6. RWY 5 PAPI: IN SERVICE


PHASING NOTES:

1. SEQUENCE OF WORK SHALL FOLLOW THE CONSTRUCTION TIMELINE SHOWN ON DWG G-106. CONCURRENT WORK IS NOT PERMITTED.
2. ADDITIONAL LOW-PROFILE BARRICADES SHALL BE ADDED AS DIRECTED BY AIRPORT OPERATIONS.
3. BARRICADES SHALL BE PLACED ACROSS THE HOLD SHORT MARKINGS UNLESS SHOWN OTHERWISE.
4. NAVAIDS WILL ONLY BE OFF DURING CONSTRUCTION.
5. NO INCURSION WITHIN THE GLIDE SLOPE CRITICAL AREA SHALL OCCUR AT ANY TIME

LEGEND:

- WORK AREA
- LOW-PROFILE BARRICADES
- LOW-PROFILE BARRICADES (CONTINUOUS)
- LIGHTED "X" RUNWAY CLOSURE MARKER
- CONTRACTOR STAGING AREA
- CONTRACTOR HAUL ROUTE (2 WAY)
- AIRCRAFT TRAVEL ROUTE
- ACCESS GATE (EXISTING)

300' 0 300' 600'
SCALE: 1" = 300'-0"

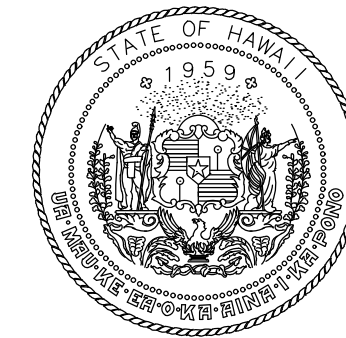

Airports Division
DEPARTMENT OF TRANSPORTATION
STATE OF HAWAII



I HEREBY CERTIFY THAT THIS
WORK WAS PREPARED BY ME
OR UNDER MY SUPERVISION

Signature: Shannon Rachel Holman
4/30/24
Expiration Date

| DSGN. | DRWN. | CHKD. | APPD. |
|-------|-------|-------|-------|
| FL | NM | AC | SH |

KEY PLAN / NOTES:

| NO. | DATE | REVISIONS |
|-----|------|-----------|
|-----|------|-----------|

**CONSTRUCTION
DOCUMENTS**

NOVEMBER 2022
DATE

PROJECT TITLE :

RESURFACE RUNWAY 2-20

AT
KAHULUI AIRPORT
KAHULUI, MAUI, HAWAII

PROJECT NO.:

AM1022-21R

SHEET TITLE:

**PHASING AND
BARRICADE PLAN
PHASE 1A AND PHASE
1B**

| | |
|----------------|----------|
| DATE : | DWG. NO. |
| 11/2022 | G-107 |
| SHEET : | |
| 7 OF 46 SHEETS | |