

PHASING AND BARRICADE PLAN -
PHASE 3A AND PHASE 3B

DESCRIPTION OF WORK:
PHASE 3A - COLDMILL PAVEMENT/ PREPARE SURFACE, CONSTRUCT AC PAVEMENT, PERFORM CRACK REPAIRS, OBLITERATE EXISTING MARKINGS AND APPLY HALF APPLICATION PAVEMENT MARKINGS

PHASE 3B - PAVEMENT GROOVING, REFRESH PAVEMENT MARKINGS AND FULL APPLICATION PAVEMENT MARKINGS

- SEQUENCE OF WORK:
1. INSTALL LIGHTED "X" RUNWAY CLOSURE MARKER AND LOW-PROFILE BARRICADES
 2. PERFORM WORK
 3. REQUEST INSPECTION FOLLOWING CLEANING. PERFORM ADDITIONAL CLEANING AS NEEDED FOLLOWING INSPECTION
 4. REMOVE LIGHTED "X" RUNWAY CLOSURE MARKER AND LOW-PROFILE BARRICADES

WORK HOURS:
2300-0700, 7 DAYS/ WEEK

DURATION:
PHASE 3A - 11 CALENDAR DAYS

PHASE 3B - 4 CALENDAR DAYS

SCHEDULE DATES:
TBD

NOTAMS (WORK HOURS ONLY):

1. RWY 2-20 CLOSED
2. TWY C CLOSED
3. TWY D CLOSED
4. TWY F CLOSED BETWEEN TWY A AND EAST RAMP
5. TWY G CLOSED
6. TWY K CLOSED
7. RWY 2-20 UNGROOVED BETWEEN TWY C AND RWY 5-23 (PHASE 3A ONLY)

NAVAID STATUS:

1. RWY 2 LOC/ DME: OTS
2. RWY 2 GS: OTS
3. RWY 2 PAPI: OTS
4. RWY 2 MALSR: OTS
5. RWY 20 PAPI: OTS
6. RWY 5 PAPI: IN SERVICE


PHASING NOTES:

1. PHASE 6 MAY BE CONCURRENT WITH PHASE 3
2. ADDITIONAL LOW-PROFILE BARRICADES SHALL BE ADDED AS DIRECTED BY AIRPORT OPERATIONS
3. BARRICADES SHALL BE PLACED ACROSS THE HOLD SHORT MARKINGS UNLESS SHOWN OTHERWISE
4. NO INCURSION WITHIN THE GLIDE SLOPE CRITICAL AREA SHALL OCCUR AT ANY TIME


LEGEND:

- WORK AREA
- LOW-PROFILE BARRICADES
- LOW-PROFILE BARRICADES (CONTINUOUS)
- LIGHTED "X" RUNWAY CLOSURE MARKER
- CONTRACTOR STAGING AREA
- CONTRACTOR HAUL ROUTE (2 WAY)
- AIRCRAFT TRAVEL ROUTE
- HAUL ROUTE CONES
- ACCESS GATE (EXISTING)

300' 0 300' 600'
SCALE: 1" = 300'-0"

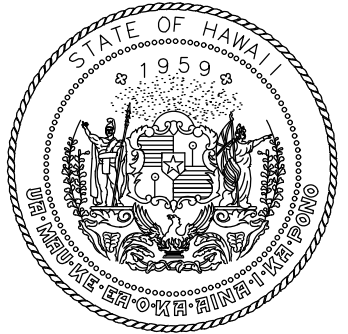

Airports Division
DEPARTMENT OF TRANSPORTATION
STATE OF HAWAII

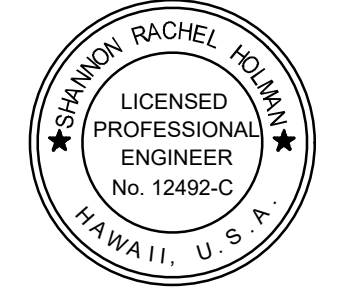

I HEREBY CERTIFY THAT THIS
WORK WAS PREPARED BY ME
OR UNDER MY SUPERVISION

Signature: Shannon Rachel Holman
4/30/24
Expiration Date

DSGN.	DRWN.	CHKD.	APPD.
FL	NM	AC	SH

KEY PLAN / NOTES:

NO.	DATE	REVISIONS
-----	------	-----------

CONSTRUCTION
DOCUMENTS

NOVEMBER 2022
DATE

PROJECT TITLE :

RESURFACE RUNWAY 2-20

AT
KAHULUI AIRPORT
KAHULUI, MAUI, HAWAII

PROJECT NO.:

AM1022-21R

SHEET TITLE:

PHASING AND
BARRICADE PLAN
PHASE 3A AND PHASE
3B

DATE :	DWG. NO.
11/2022	G-109
SHEET :	
9 OF 46 SHEETS	