

PHASING AND BARRICADE PLAN - PHASE 6

DESCRIPTION OF WORK:

PERFORM CRACK REPAIRS, OBLITERATE EXISTING MARKINGS, REFRESH PAVEMENT MARKINGS AND APPLY FULL APPLICATION PAVEMENT MARKING

SEQUENCE OF WORK:

1. INSTALL LIGHTED "X" RUNWAY CLOSURE MARKER AND LOW-PROFILE BARRICADES
2. PERFORM WORK
3. REQUEST INSPECTION FOLLOWING CLEANING. PERFORM ADDITIONAL CLEANING AS NEEDED FOLLOWING INSPECTION
4. REMOVE LIGHTED "X" RUNWAY CLOSURE MARKER AND LOW-PROFILE BARRICADES

WORK HOURS:

2300-0700, 7 DAYS/ WEEK

DURATION:

3 CALENDAR DAYS

SCHEDULE DATES:

TBD

NOTAMS (WORK HOURS ONLY):

1. RWY 2-20 IS CLOSED
2. TWY A CLOSED NORTH OF RWY 5-23
3. TWY C CLOSED BETWEEN TWY A AND HELICOPTER AIR TERMINAL AREA
4. TWY B CLOSED BETWEEN TWY A AND RWY 2-20
5. TWY D CLOSED
6. TWY E CLOSED
7. TWY G CLOSED
8. TWY K CLOSED
9. RWY 2-20 UNGROOVED BETWEEN TWY C AND RWY 5-23

NAVAID STATUS:


1. RWY 2 LOC/ DME: OTS
2. RWY 2 GS: OTS
3. RWY 2 PAPI: OTS
4. RWY 2 MALSR: OTS
5. RWY 20 PAPI: OTS
6. RWY 5 PAPI: IN SERVICE

PHASING NOTES:


1. PLACE BARRICADES ACROSS HOLD SHORT MARKINGS UNLESS SHOWN OTHERWISE
2. ADDITIONAL LOW-PROFILE BARRICADES SHALL BE ADDED AS DIRECTED BY AIRPORT OPERATIONS.
3. NO INCURSION WITHIN THE GLIDE SLOPE CRITICAL AREA SHALL OCCUR AT ANY TIME

LEGEND:

- WORK AREA
- LOW-PROFILE BARRICADES
- LOW-PROFILE BARRICADES (CONTINUOUS)
- LIGHTED "X" RUNWAY CLOSURE MARKER
- CONTRACTOR STAGING AREA
- CONTRACTOR HAUL ROUTE (2 WAY)
- AIRCRAFT TRAVEL ROUTE
- HAUL ROUTE CONES
- ACCESS GATE (EXISTING)

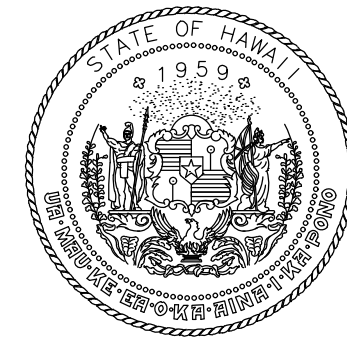

Airports Division  
DEPARTMENT OF TRANSPORTATION  
STATE OF HAWAII

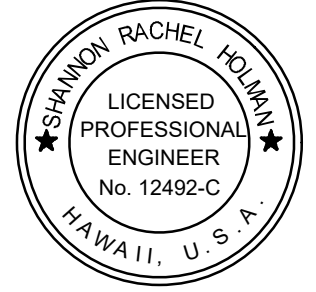

I HEREBY CERTIFY THAT THIS  
WORK WAS PREPARED BY ME  
OR UNDER MY SUPERVISION

Signature: *Shannon Rachel Holman*  
4/30/24  
Expiration Date

DSGN.	DRWN.	CHKD.	APPD.
FL	NM	AC	SH

KEY PLAN / NOTES:

NO.	DATE	REVISIONS
-----	------	-----------

CONSTRUCTION  
DOCUMENTS

NOVEMBER 2022  
DATE

PROJECT TITLE :

RESURFACE RUNWAY 2-20

AT  
KAHULUI AIRPORT  
KAHULUI, MAUI, HAWAII

PROJECT NO.:

AM1022-21R

SHEET TITLE:

PHASING AND  
BARRICADE PLAN  
PHASE 6

DATE :	DWG. NO.
11/2022	G-112
SHEET :	
12 OF 46 SHEETS	