


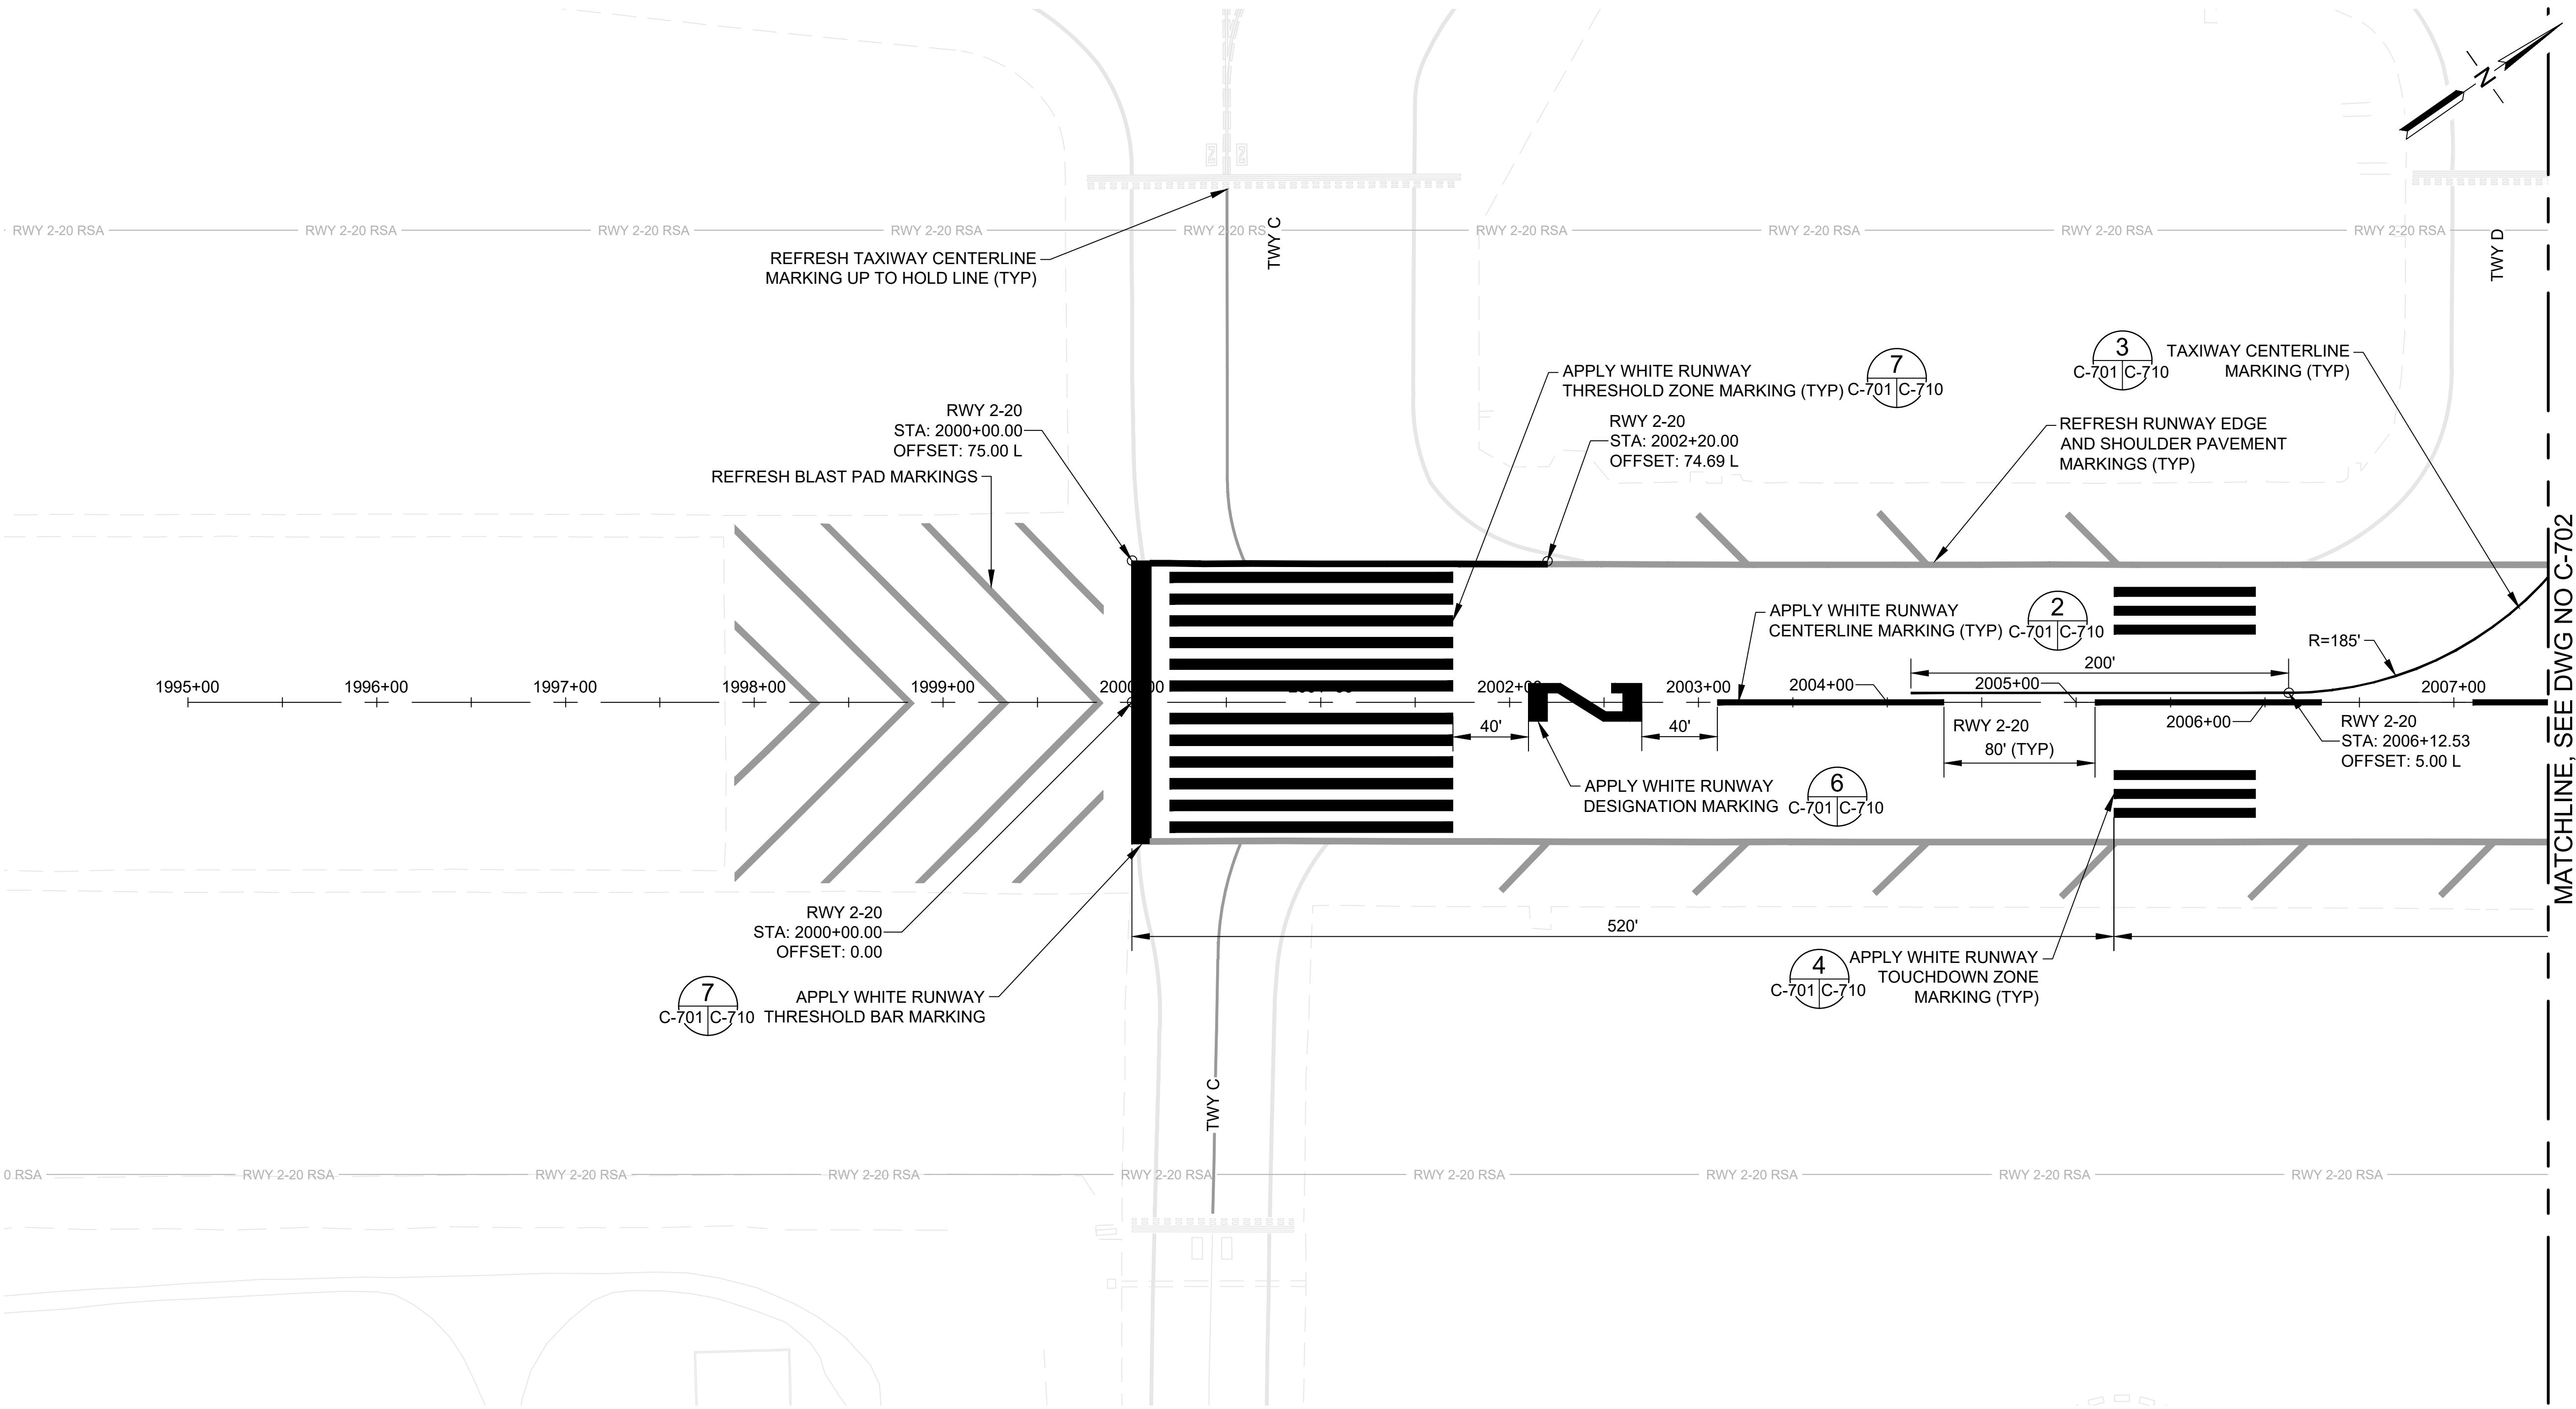


LEGEND:

- NEW MARKING
- REFRESH MARKING

NOTES:

- TAXIWAY CENTERLINE MARKINGS SHALL NOT OVERLAP RUNWAY MARKINGS, RUNWAY MARKINGS TAKE PRECEDENCE.
- HALF APPLICATION MARKINGS ON NEW AC PAVEMENT TO BE PLACED AFTER EACH PAVING WORK SHIFT AND PRIOR TO OPENING RUNWAY.
- REFRESHED MARKINGS SHALL MATCH EXISTING ALIGNMENTS AND MEET THE REQUIREMENTS OF SECTION 02620.
- EXISTING UNDERGROUND UTILITIES NOT SHOWN FOR CLARITY.
- EXISTING AIRFIELD LIGHTING NOT SHOWN FOR CLARITY.

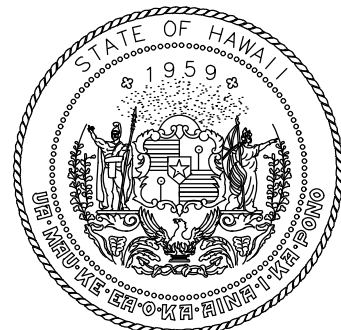

Airports Division
DEPARTMENT OF TRANSPORTATION
STATE OF HAWAII




I HEREBY CERTIFY THAT THIS
WORK WAS PREPARED BY ME
OR UNDER MY SUPERVISION

Signature: *Shannon Rachel Holman* 4/30/24
Expiration Date

DSGN.	DRWN.	CHKD.	APPD.
TR	NM	AC	SH

KEY PLAN / NOTES:

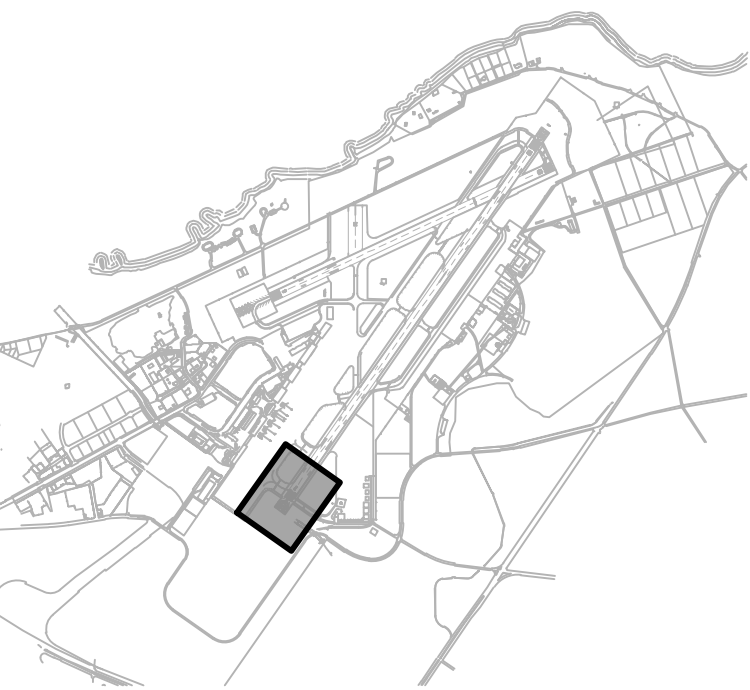

NO.	DATE	REVISIONS
-----	------	-----------

CONSTRUCTION
DOCUMENTS

JULY 11, 2022
DATE

PROJECT TITLE :

RESURFACE RUNWAY 2-20

AT
KAHULUI AIRPORT
KAHULUI, MAUI, HAWAII


PROJECT NO.:

AM1022-21

SHEET TITLE:

PAVEMENT MARKING
PLAN 1


DATE :	DWG. NO.
07/11/2022	C-701
SHEET :	
34 OF 46 SHEETS	

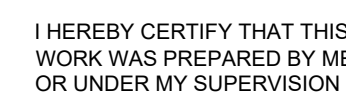

Signature Sharon Hickey Expiration Date 4/30/2014

Signature _____ 4/30/2014
Expiration Date _____

KEY PLAN / NOTES:

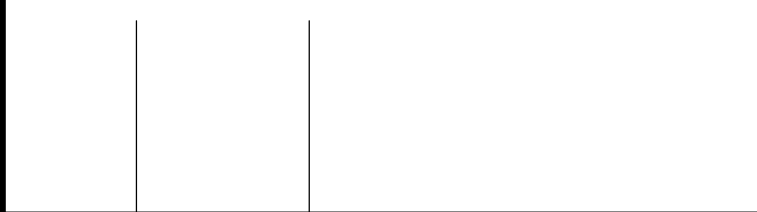

CONSTRUCTION DOCUMENTS

JULY 11, 2022
DATE

PROJECT TITLE :

RESURFACE RUNWAY 2-20

AT
KAHULUI AIRPORT
KAHULUI, MAUI, HAWAII

PROJECT NO.:

AM1022-21

SHEET TITLE:


PAVEMENT MARKING PLAN 2

DATE :	DWG. NO. C-702
07/11/2022	
SHEET :	
35 OF 46 SHEETS	



1 MATCHLINE, SEE DWG NO C-703

LEGEND:

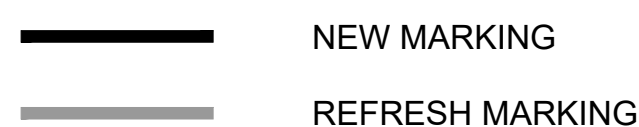


NOTES:

1. TAXIWAY CENTERLINE MARKINGS SHALL NOT OVERLAP RUNWAY MARKINGS, RUNWAY MARKINGS TAKE PRECEDENCE.
2. HALF APPLICATION MARKINGS ON NEW AC PAVEMENT TO BE PLACED AFTER EACH PAVING WORK SHIFT AND PRIOR TO OPENING RUNWAY.
3. REFRESHED MARKINGS SHALL MATCH EXISTING ALIGNMENTS AND MEET THE REQUIREMENTS OF SECTION 02620.
4. EXISTING UNDERGROUND UTILITIES NOT SHOWN FOR CLARITY.
5. EXISTING AIRFIELD LIGHTING NOT SHOWN FOR CLARITY.



C:\USERS\DAVID\ORION ENGINEERS & ASSOCIATES\B\MT C OGG 2-20 REHAB - DOCUMENTS\02.0 INTERIM ENGINEERING\05 DRAWING\AMT022-20-OGG-PAVE-MRKG-INTRM.DWG

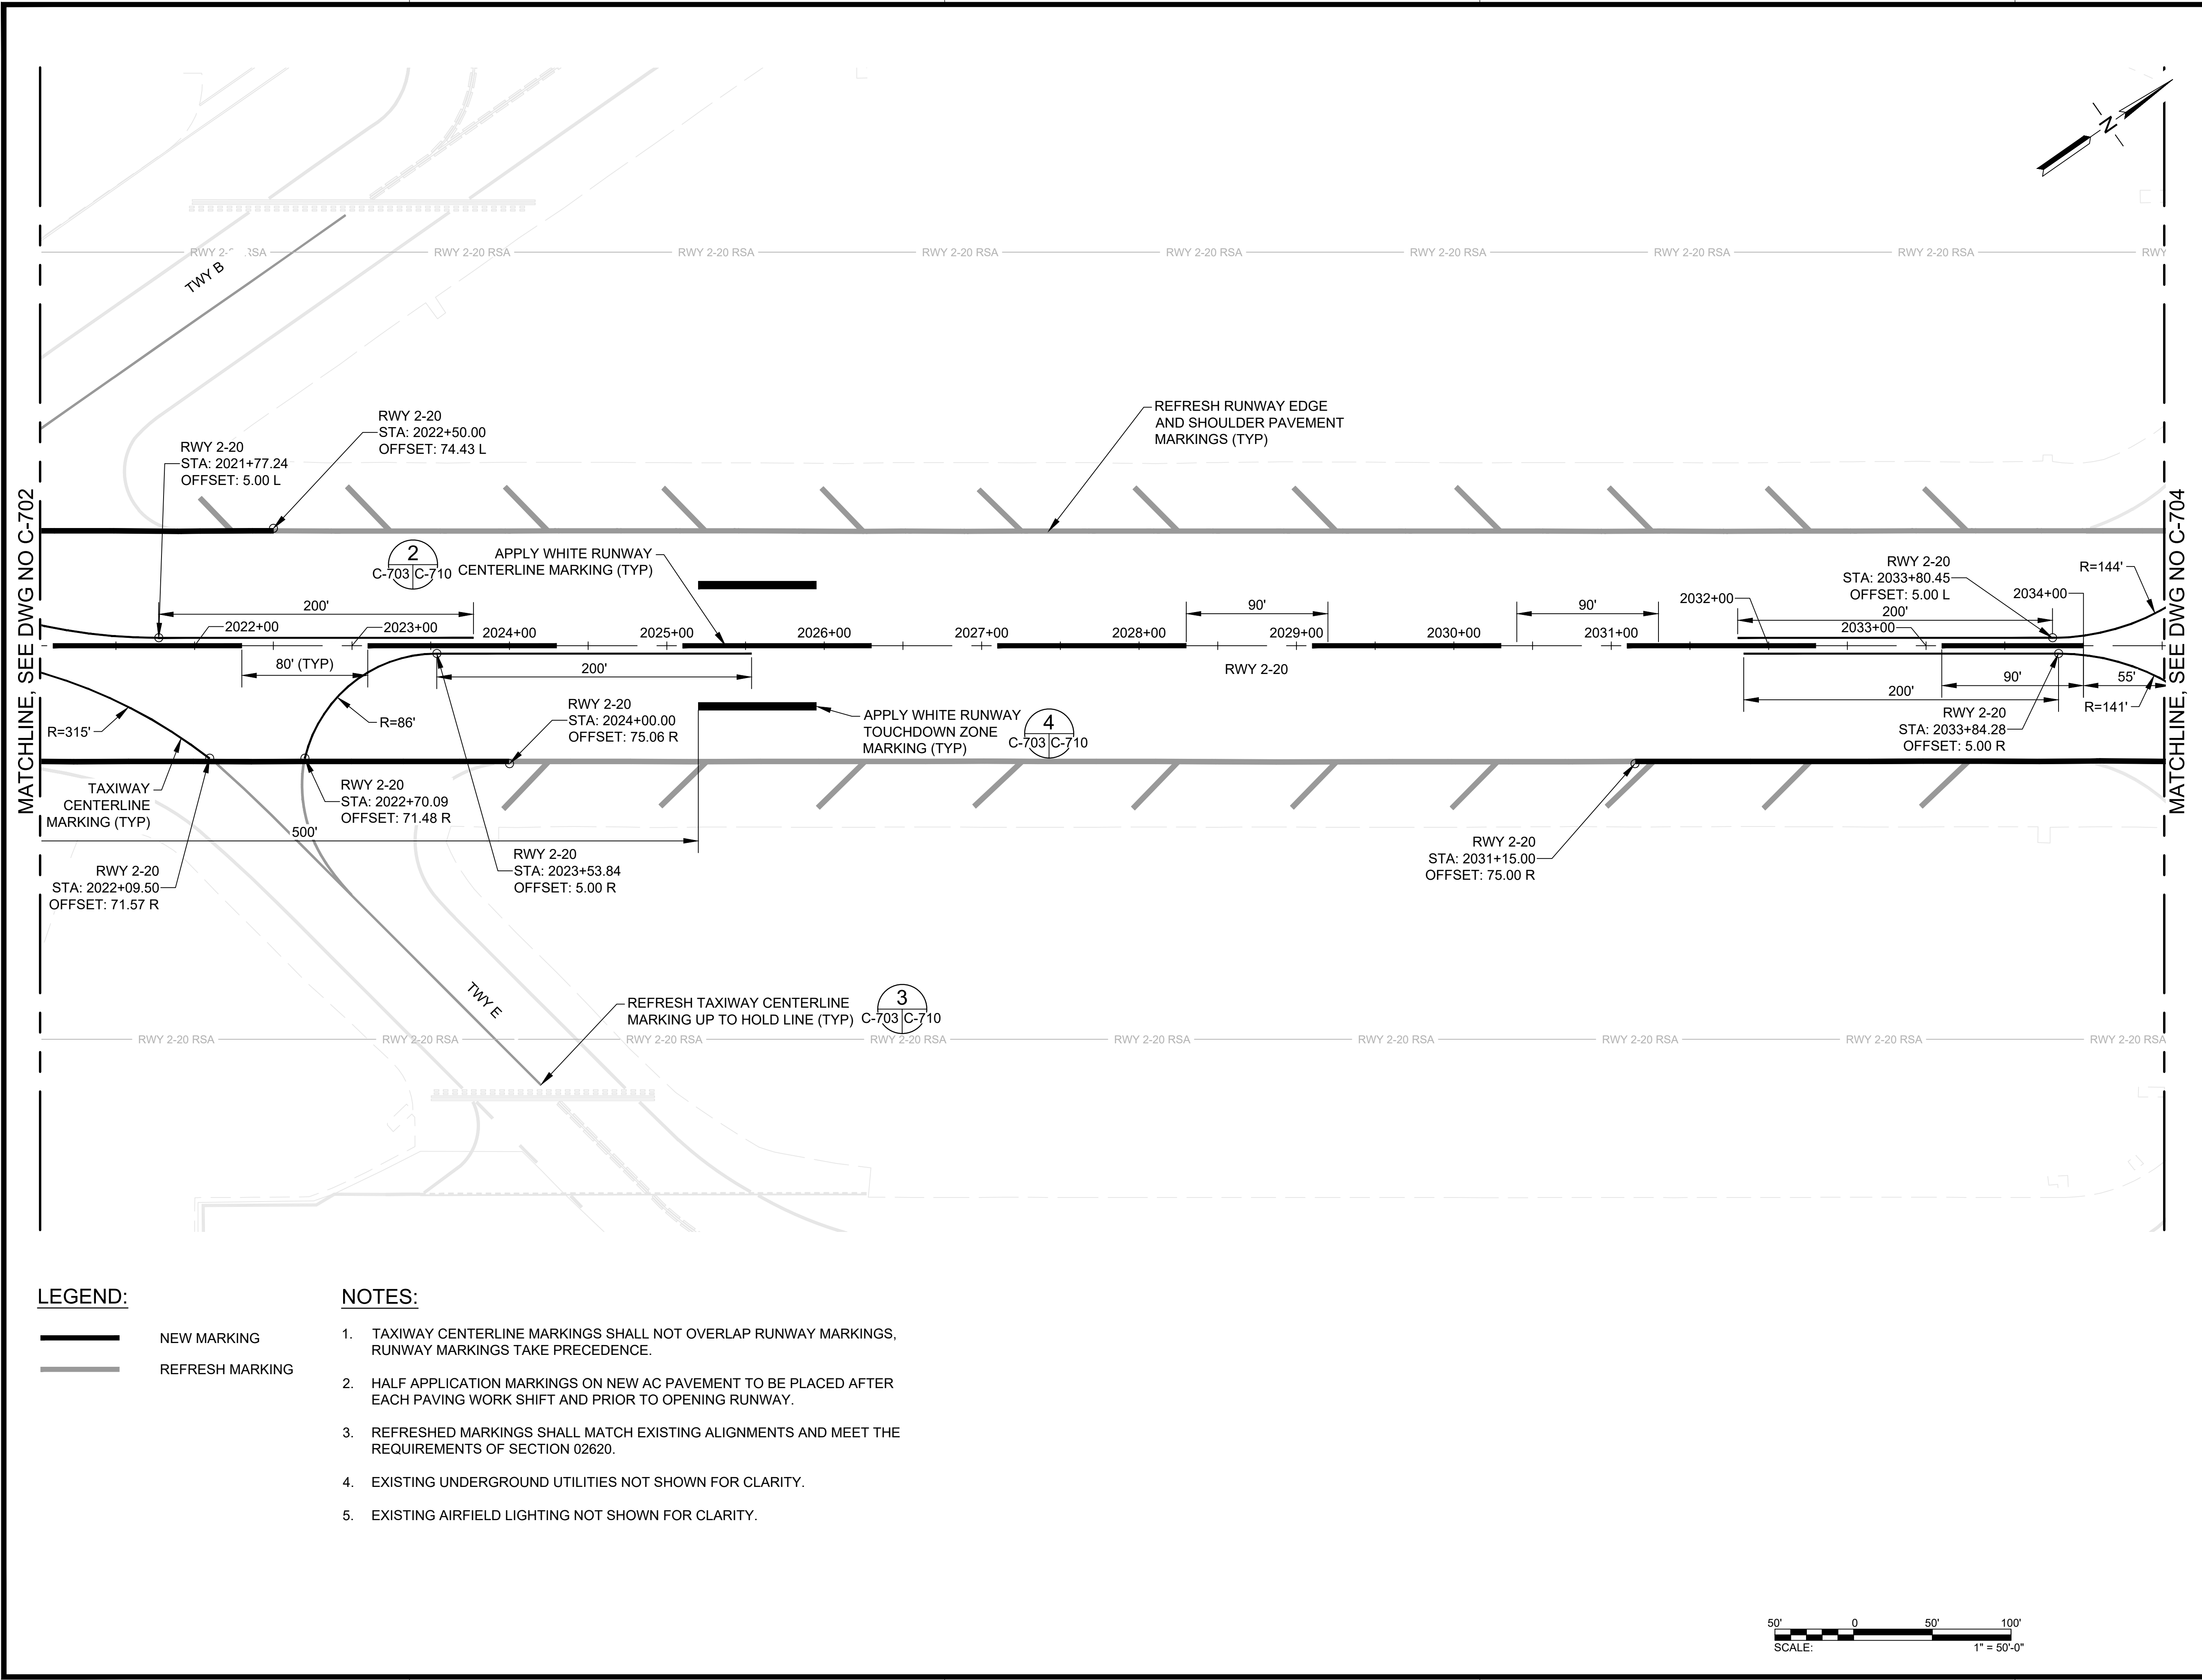

MATCHLINE, SEE DWG NO C-702


MATCHLINE, SEE DWG NO C-704

LEGEND:

- NEW MARKING
- REFRESH MARKING

NOTES:

- TAXIWAY CENTERLINE MARKINGS SHALL NOT OVERLAP RUNWAY MARKINGS, RUNWAY MARKINGS TAKE PRECEDENCE.
- HALF APPLICATION MARKINGS ON NEW AC PAVEMENT TO BE PLACED AFTER EACH PAVING WORK SHIFT AND PRIOR TO OPENING RUNWAY.
- REFRESHED MARKINGS SHALL MATCH EXISTING ALIGNMENTS AND MEET THE REQUIREMENTS OF SECTION 02620.
- EXISTING UNDERGROUND UTILITIES NOT SHOWN FOR CLARITY.
- EXISTING AIRFIELD LIGHTING NOT SHOWN FOR CLARITY.

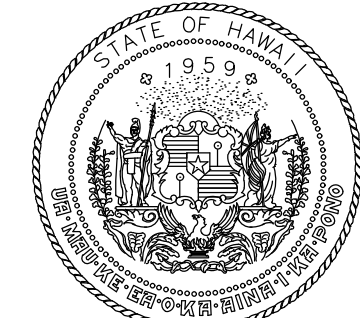

Airports Division
DEPARTMENT OF TRANSPORTATION
STATE OF HAWAII




I HEREBY CERTIFY THAT THIS
WORK WAS PREPARED BY ME
OR UNDER MY SUPERVISION

Signature: [Signature] 4/30/24
Expiration Date

DSGN.	DRWN.	CHKD.	APPD.
TR	NM	AC	SH

KEY PLAN / NOTES:

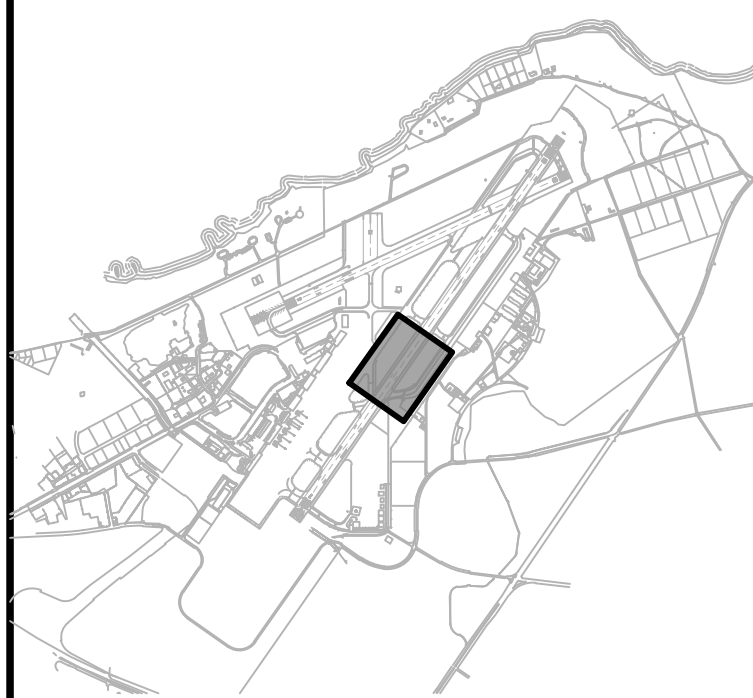

NO.	DATE	REVISIONS

CONSTRUCTION DOCUMENTS

JULY 11, 2022
DATE

PROJECT TITLE :

RESURFACE RUNWAY 2-20

AT
KAHULUI AIRPORT
KAHULUI, MAUI, HAWAII

PROJECT NO.:


AM1022-21

SHEET TITLE:

PAVEMENT MARKING
PLAN 3

DATE :	DWG. NO.
07/11/2022	C-703
SHEET :	
36 OF 46 SHEETS	

C:\USERS\DDABU\ORION ENGINEERS & ASSOCIATES\PROJECTS\AM1022-21\INTERIM ENGINEERING\05 - DRAWING\AM1022-21-05-GG-PAVE-MRKG-INTRM.DWG

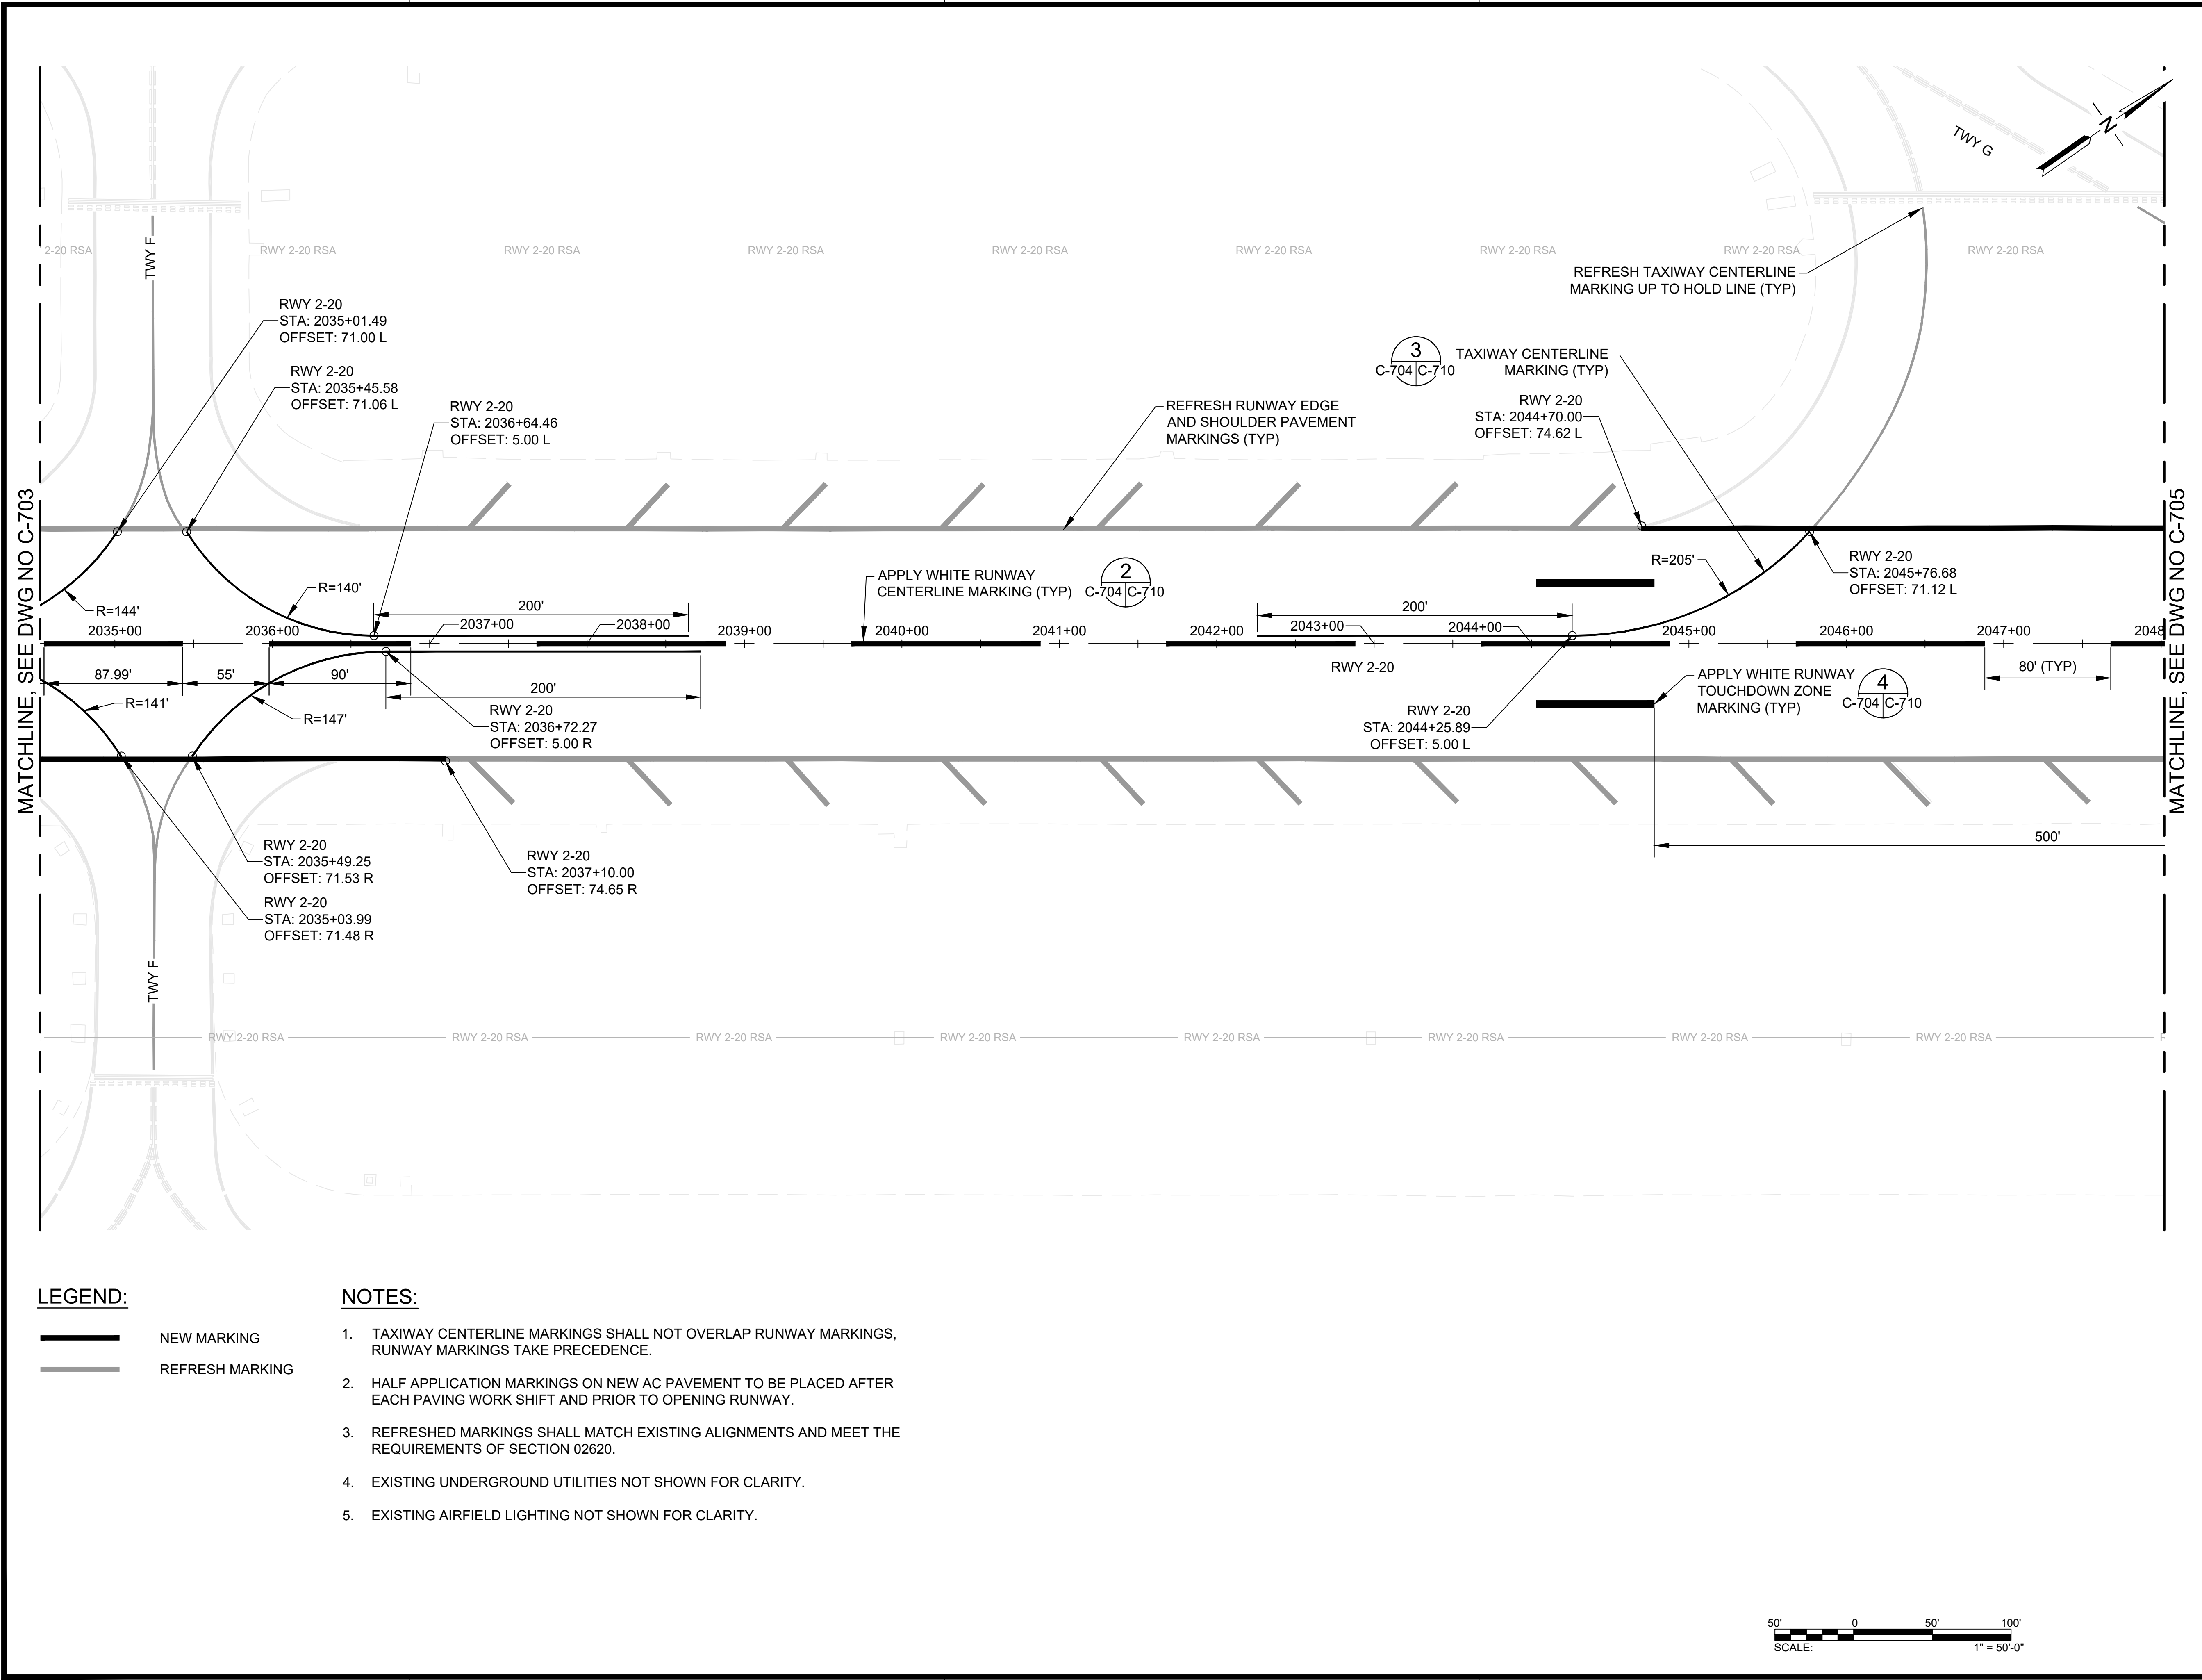

MATCHLINE, SEE DWG NO C-703


MATCHLINE, SEE DWG NO C-705

LEGEND:

- NEW MARKING
- REFRESH MARKING

NOTES:

- TAXIWAY CENTERLINE MARKINGS SHALL NOT OVERLAP RUNWAY MARKINGS, RUNWAY MARKINGS TAKE PRECEDENCE.
- HALF APPLICATION MARKINGS ON NEW AC PAVEMENT TO BE PLACED AFTER EACH PAVING WORK SHIFT AND PRIOR TO OPENING RUNWAY.
- REFRESHED MARKINGS SHALL MATCH EXISTING ALIGNMENTS AND MEET THE REQUIREMENTS OF SECTION 02620.
- EXISTING UNDERGROUND UTILITIES NOT SHOWN FOR CLARITY.
- EXISTING AIRFIELD LIGHTING NOT SHOWN FOR CLARITY.

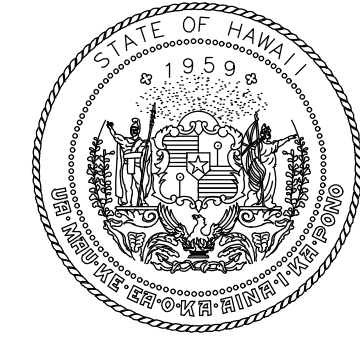

Airports Division
DEPARTMENT OF TRANSPORTATION
STATE OF HAWAII




I HEREBY CERTIFY THAT THIS WORK WAS PREPARED BY ME OR UNDER MY SUPERVISION

Signature: [Signature] 4/30/24 Expiration Date

DSGN.	DRWN.	CHKD.	APPD.
TR	NM	AC	SH

KEY PLAN / NOTES:

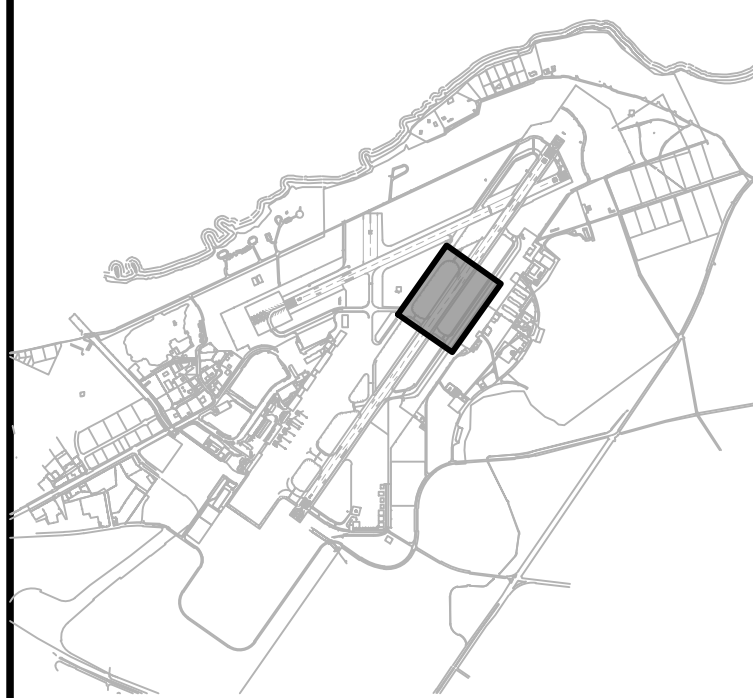

NO.	DATE	REVISIONS
-----	------	-----------

CONSTRUCTION DOCUMENTS

JULY 11, 2022
DATE

PROJECT TITLE :

RESURFACE RUNWAY 2-20

AT
KAHULUI AIRPORT
KAHULUI, MAUI, HAWAII

PROJECT NO.:


AM1022-21

SHEET TITLE:

PAVEMENT MARKING PLAN 4

DATE :	DWG. NO.
07/11/2022	C-704
SHEET :	
37 OF 46 SHEETS	

C:\USERS\DDABU\ORION ENGINEERS & ASSOCIATES\PROJECTS\AM1022-21\INTERIM ENGINEERING\05_DRAWING\AM1022-21-05-GG-PAVE-MRKNG-INTRM.DWG

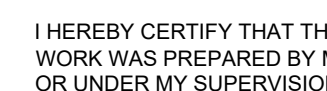

Signature: Samuel Johnson Expiration: 4/30/2018

KEY PLAN / NOTES:



JULY 11, 2022
DATE

RESURFACE RUNWAY 2-20

AT
KAHULUI AIRPORT
KAHULUI, MAUI, HAWAII

AM1022-21

PAVEMENT MARKING PLAN 5

DATE :	DWG. NO. C-705
07/11/2022	
SHEET :	
38 OF 46 SHEETS	



MATCHLINE. SEE DWG NO C-706


LEGEND:

- NEW MARKING
- REFRESH MARKING

NOTES:

1. TAXIWAY CENTERLINE MARKINGS SHALL NOT OVERLAP RUNWAY MARKINGS, RUNWAY MARKINGS TAKE PRECEDENCE.
2. HALF APPLICATION MARKINGS ON NEW AC PAVEMENT TO BE PLACED AFTER EACH PAVING WORK SHIFT AND PRIOR TO OPENING RUNWAY.
3. REFRESHED MARKINGS SHALL MATCH EXISTING ALIGNMENTS AND MEET THE REQUIREMENTS OF SECTION 02620.
4. EXISTING UNDERGROUND UTILITIES NOT SHOWN FOR CLARITY.
5. EXISTING AIRFIELD LIGHTING NOT SHOWN FOR CLARITY.



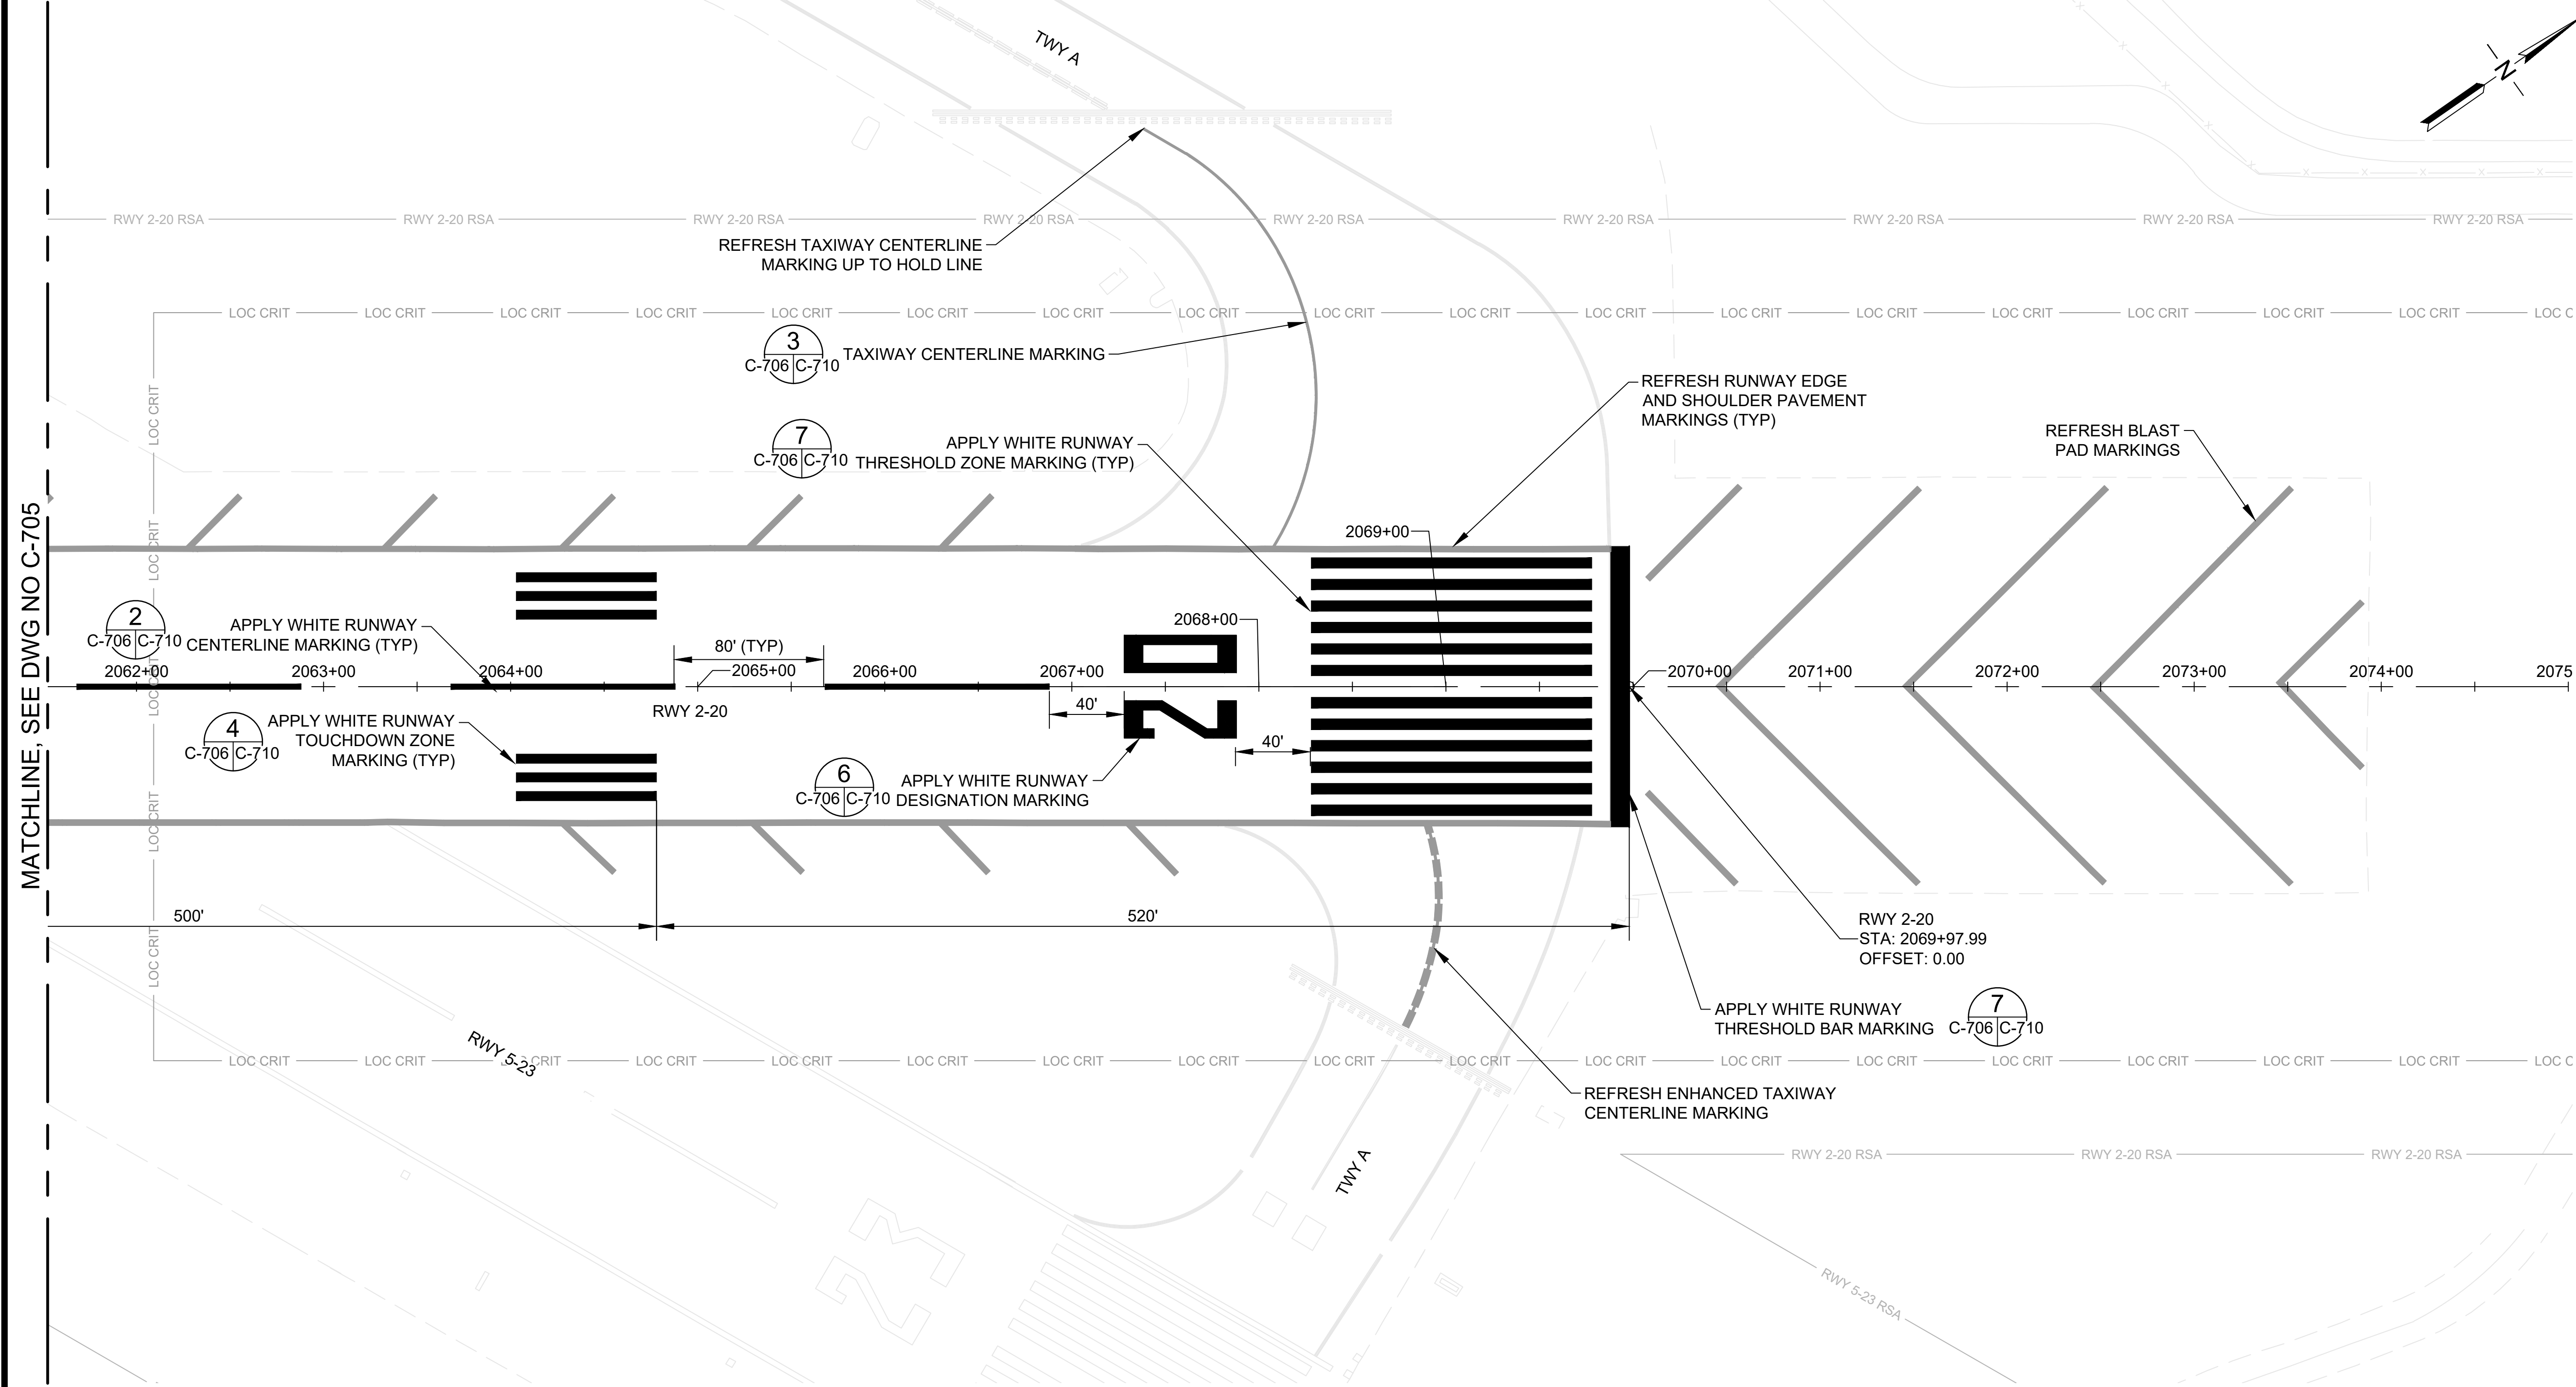

MATCHLINE, SEE DWG NO C-705


LEGEND:

- NEW MARKING
- REFRESH MARKING

NOTES:

- TAXIWAY CENTERLINE MARKINGS SHALL NOT OVERLAP RUNWAY MARKINGS, RUNWAY MARKINGS TAKE PRECEDENCE.
- HALF APPLICATION MARKINGS ON NEW AC PAVEMENT TO BE PLACED AFTER EACH PAVING WORK SHIFT AND PRIOR TO OPENING RUNWAY.
- REFRESHED MARKINGS SHALL MATCH EXISTING ALIGNMENTS AND MEET THE REQUIREMENTS OF SECTION 02620.
- EXISTING UNDERGROUND UTILITIES NOT SHOWN FOR CLARITY.
- EXISTING AIRFIELD LIGHTING NOT SHOWN FOR CLARITY.

50' 0 50' 100'
SCALE: 1" = 50'-0"

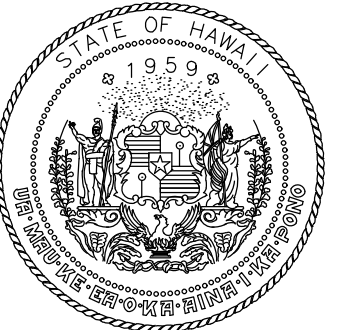

Airports Division
DEPARTMENT OF TRANSPORTATION
STATE OF HAWAII




I HEREBY CERTIFY THAT THIS
WORK WAS PREPARED BY ME
OR UNDER MY SUPERVISION

Signature: Shannon Rachel Holum
4/30/24
Expiration Date

DSGN.	DRWN.	CHKD.	APPD.
TR	NM	AC	SH

KEY PLAN / NOTES:

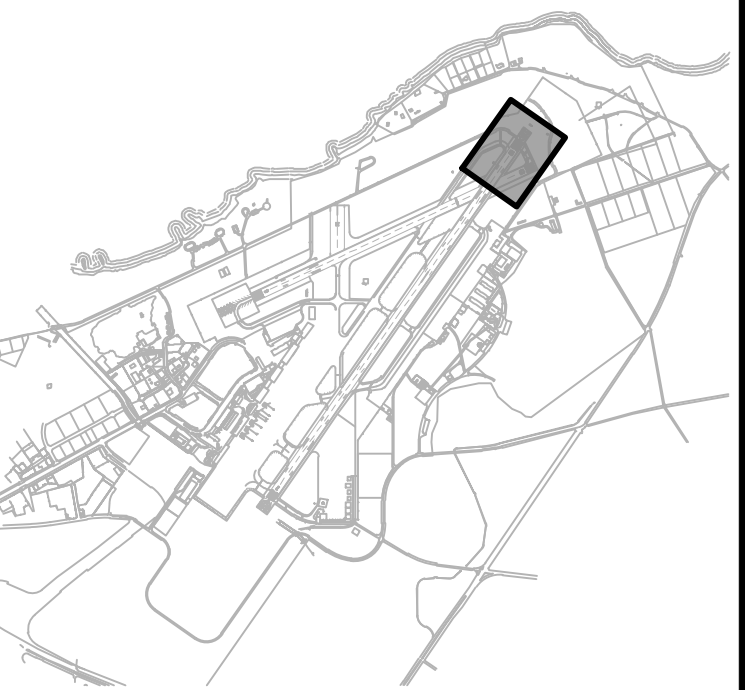

NO.	DATE	REVISIONS

CONSTRUCTION DOCUMENTS

JULY 11, 2022
DATE

PROJECT TITLE :

RESURFACE RUNWAY 2-20

AT
KAHULUI AIRPORT
KAHULUI, MAUI, HAWAII

PROJECT NO.:

AM1022-21

SHEET TITLE:

PAVEMENT MARKING PLAN 6

DATE :	DWG. NO.
07/11/2022	C-706
SHEET :	
39 OF 46 SHEETS	