








**LEGEND:**

-  AC 3" PAVEMENT (02401)
-  AC 4" PAVEMENT (02401)
-  AC PAVEMENT CRACK SAWCUT / PREPARATION (02101) AND CRACK SEALING (02605)
-  AIRFIELD SIGNAGE
-  EDGE LIGHT
-  RUNWAY END MARKER


**NOTES:**

- SEE PHASING PLANS FOR HAUL ROUTES AND STAGING AREAS.
- UNDERGROUND UTILITIES NOT SHOWN FOR CLARITY.
- CLEANUP OF WASTE MATERIAL SHALL BE CONTINUOUS DURING PAVING OPERATION AND ALL OTHER CONSTRUCTION ACTIVITIES. CLEANUPS SHALL USE A VACUUM SWEEPER.
- WHENEVER PAVING EQUIPMENT IS PARKED OR IDLE, THE EQUIPMENT SHALL BE PLACED ON FULL DROP PROTECTION MEASURES.

50' 0 50' 100'  
SCALE: 1" = 50'-0"

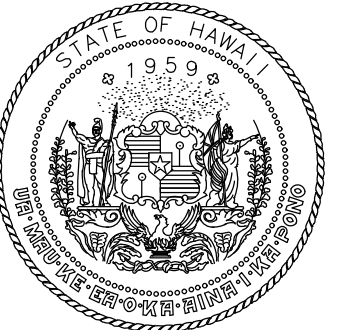

Airports Division  
DEPARTMENT OF TRANSPORTATION  
STATE OF HAWAII

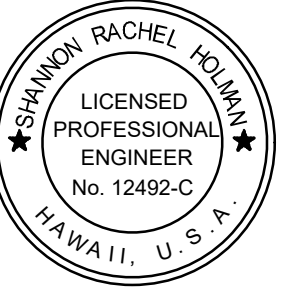


I HEREBY CERTIFY THAT THIS  
WORK WAS PREPARED BY ME  
OR UNDER MY SUPERVISION

Signature:  4/30/24  
Expiration Date

DSGN.	DRWN.	CHKD.	APPD.
TR	NM	AC	SH

**KEY PLAN / NOTES:**

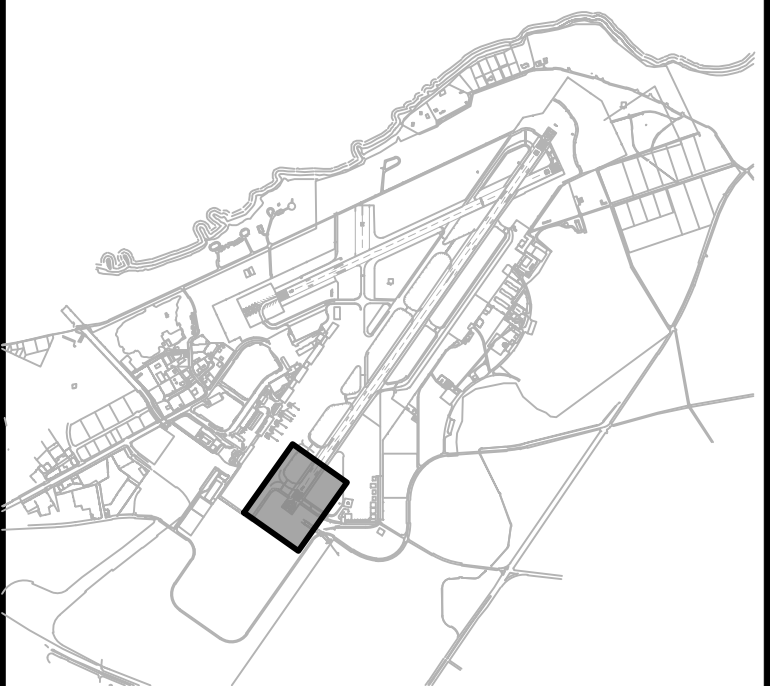

NO.	DATE	REVISIONS
-----	------	-----------

**CONSTRUCTION  
DOCUMENTS**

JULY 11, 2022  
DATE

**PROJECT TITLE :**

**RESURFACE RUNWAY 2-20**

AT  
KAHULUI AIRPORT  
KAHULUI, MAUI, HAWAII


**PROJECT NO.:**

**AM1022-21**

**SHEET TITLE:**

**PAVING LAYOUT  
PLAN 1**

DATE :	DWG. NO.
07/11/2022	C-401
SHEET :	
25 OF 46 SHEETS	

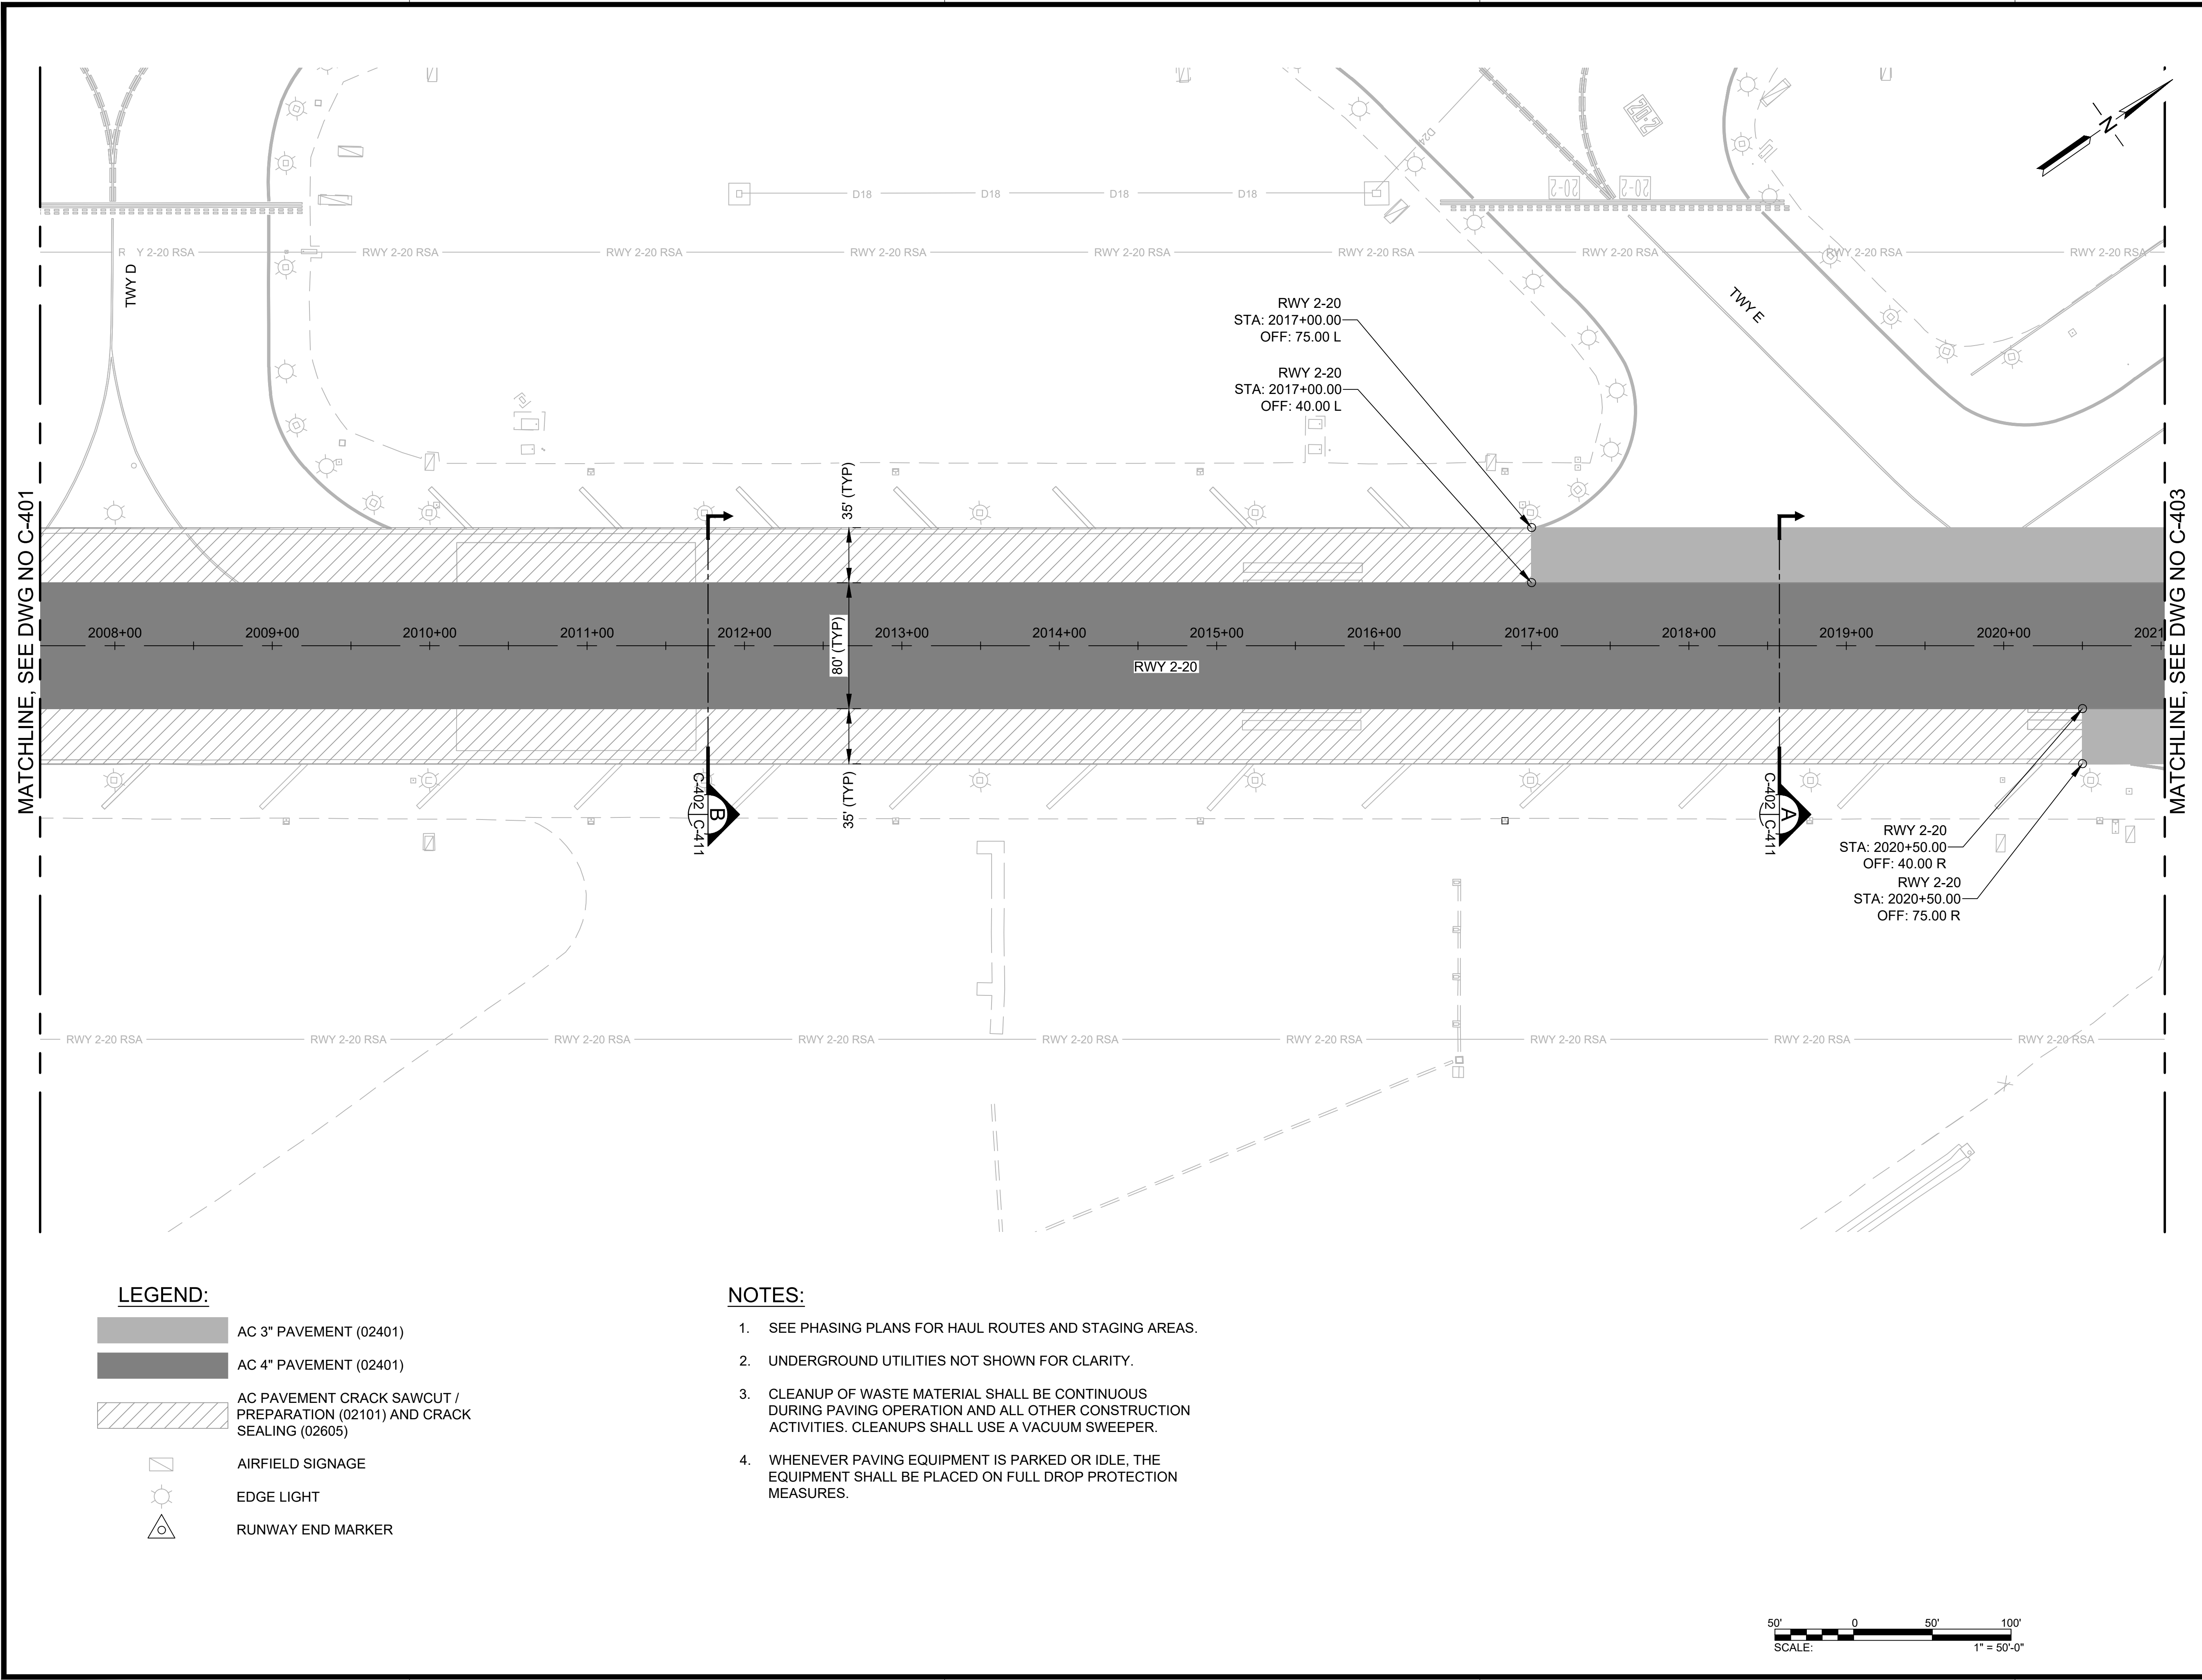

LEGEND:

- AC 3" PAVEMENT (02401)
- AC 4" PAVEMENT (02401)
- AC PAVEMENT CRACK SAWCUT / PREPARATION (02101) AND CRACK SEALING (02605)
- AIRFIELD SIGNAGE
- EDGE LIGHT
- RUNWAY END MARKER


NOTES:

- SEE PHASING PLANS FOR HAUL ROUTES AND STAGING AREAS.
- UNDERGROUND UTILITIES NOT SHOWN FOR CLARITY.
- CLEANUP OF WASTE MATERIAL SHALL BE CONTINUOUS DURING PAVING OPERATION AND ALL OTHER CONSTRUCTION ACTIVITIES. CLEANUPS SHALL USE A VACUUM SWEEPER.
- WHENEVER PAVING EQUIPMENT IS PARKED OR IDLE, THE EQUIPMENT SHALL BE PLACED ON FULL DROP PROTECTION MEASURES.



DSGN.	DRWN.	CHKD.	APPD.
TR	NM	AC	SH

KEY PLAN / NOTES:

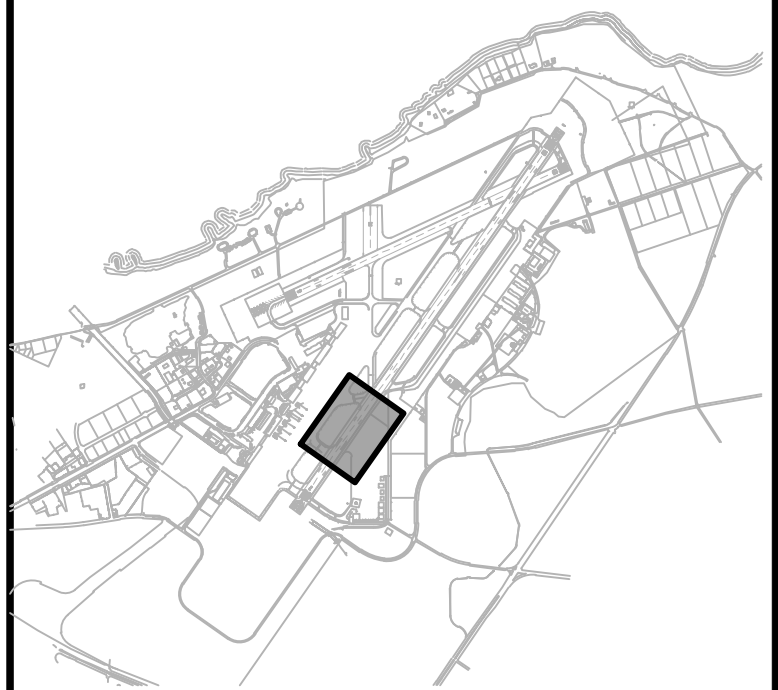

NO.	DATE	REVISIONS

CONSTRUCTION DOCUMENTS  
JULY 11, 2022  
DATE

PROJECT TITLE :

RESURFACE RUNWAY 2-20  
AT  
KAHULUI AIRPORT  
KAHULUI, MAUI, HAWAII

PROJECT NO.:


AM1022-21


SHEET TITLE:

PAVING LAYOUT  
PLAN 2


DATE :	DWG. NO.
07/11/2022	C-402
SHEET :	
26 OF 46 SHEETS	



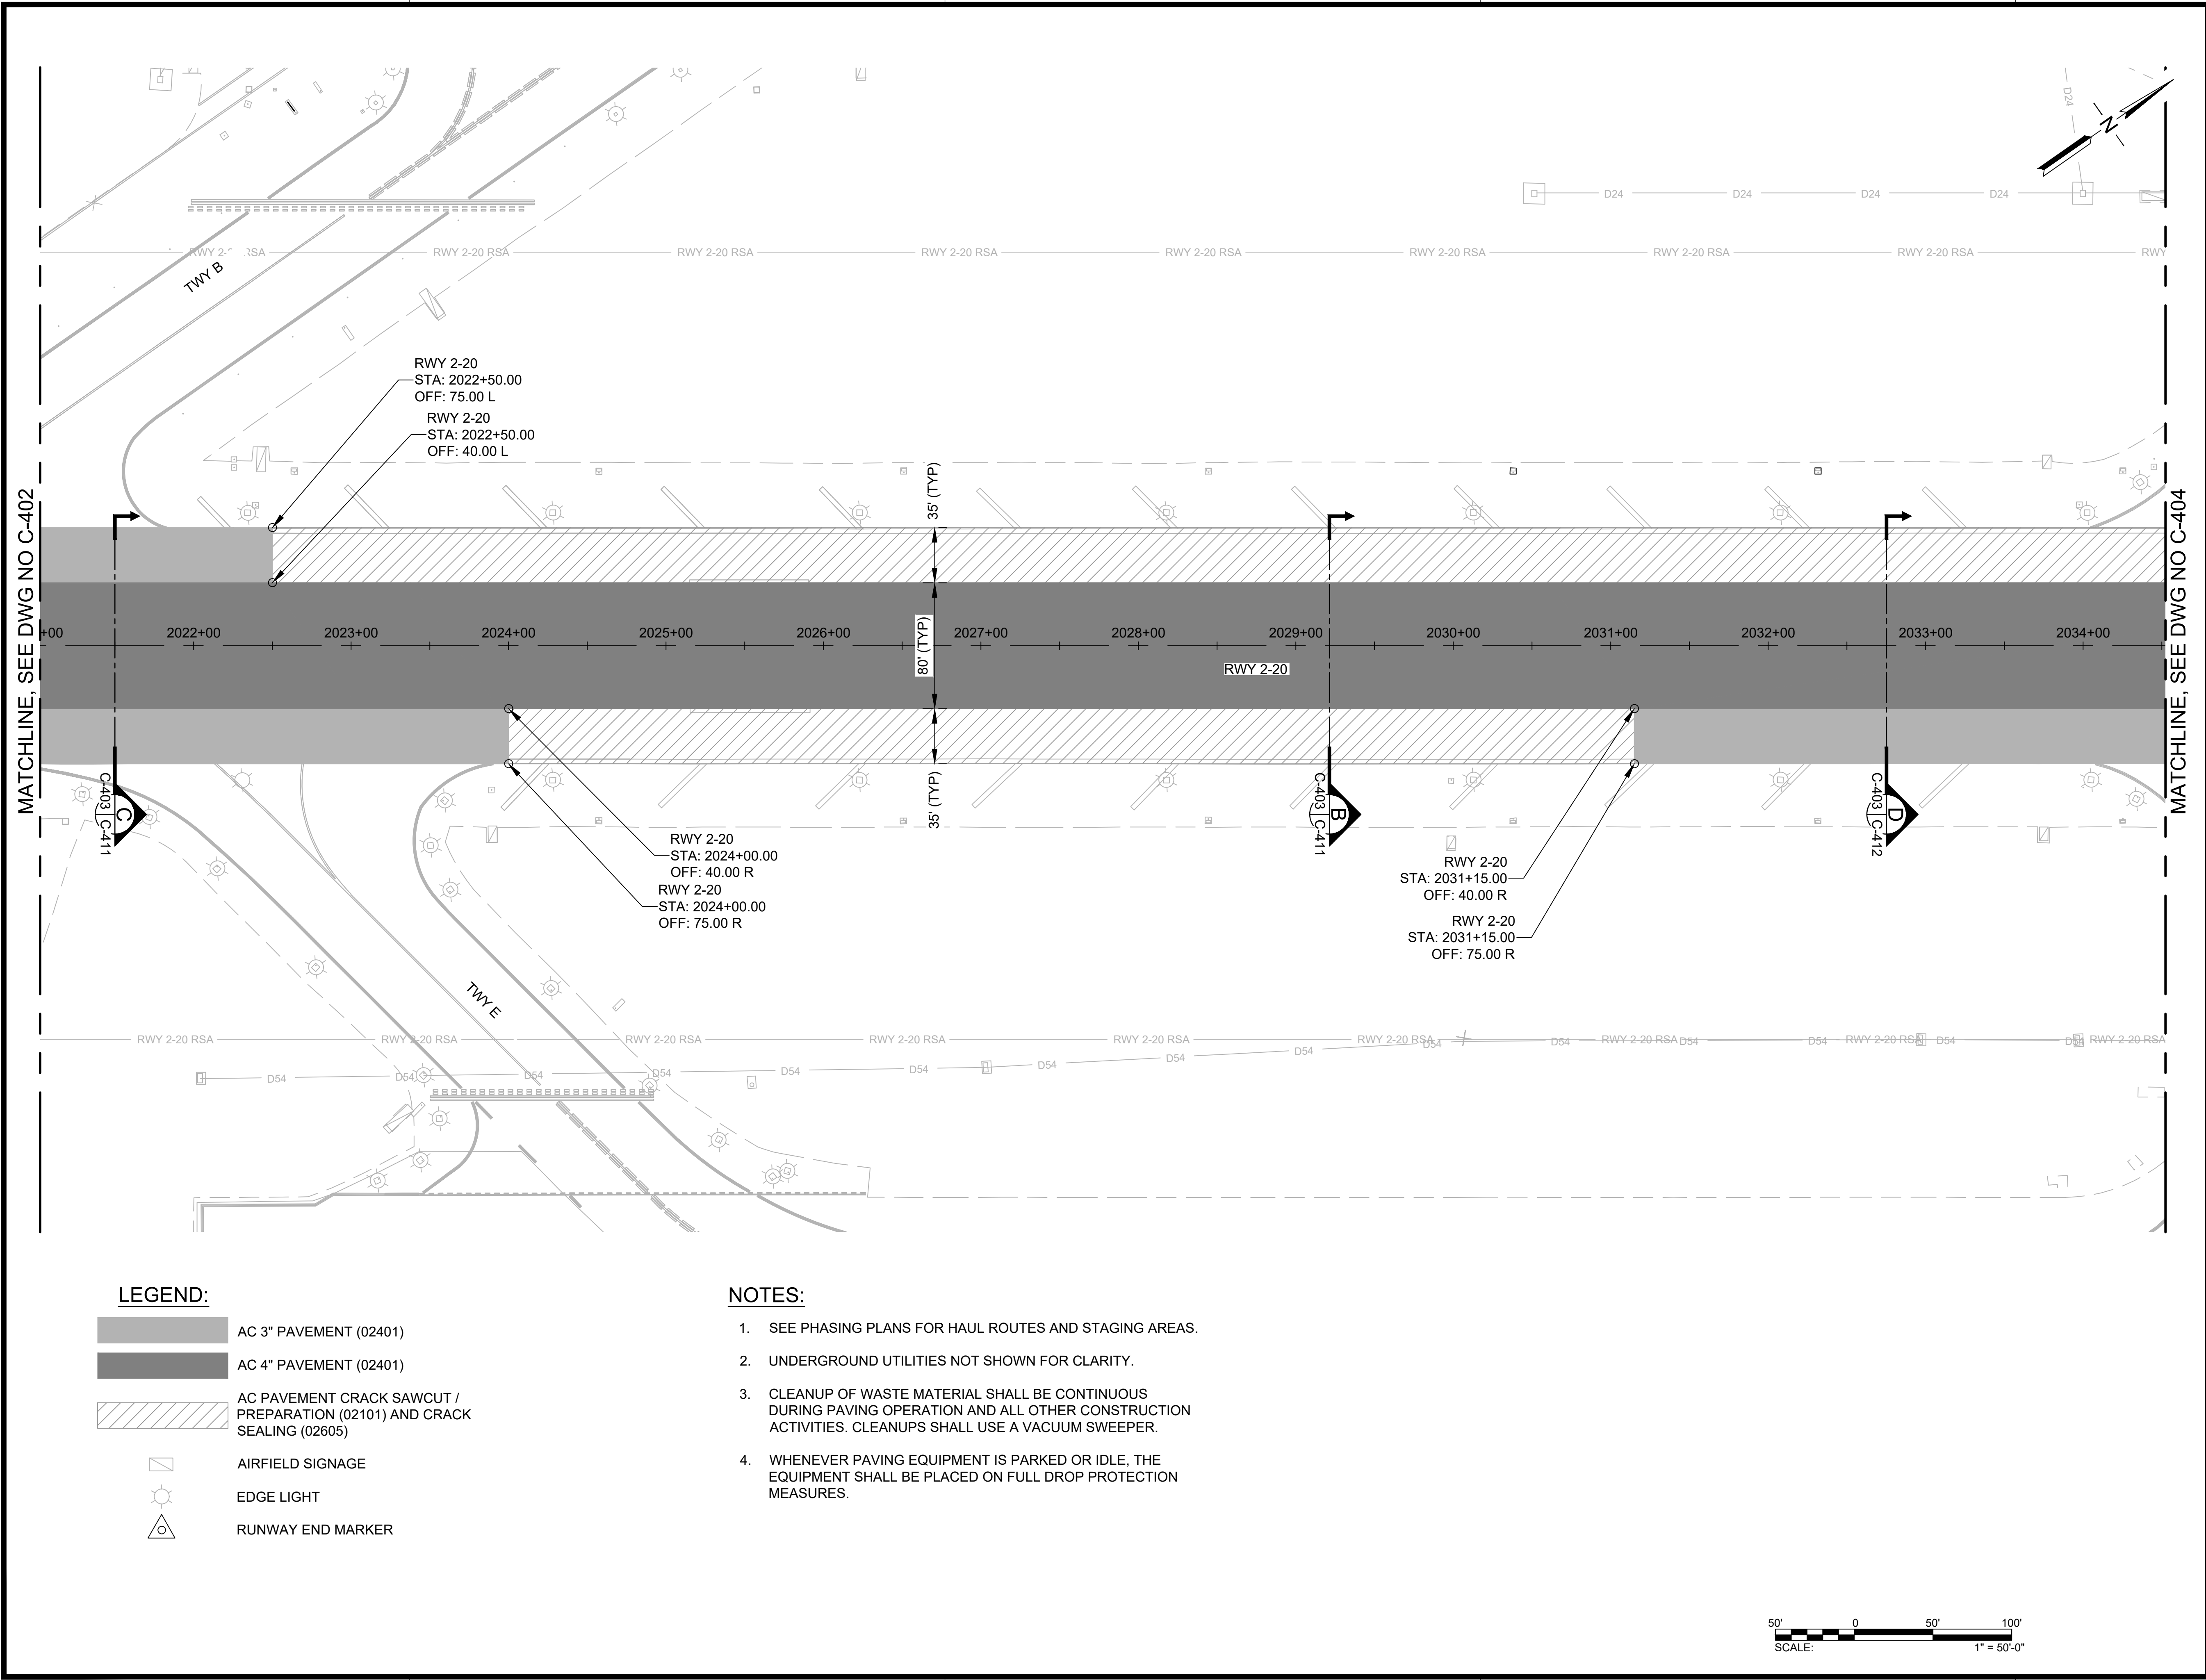

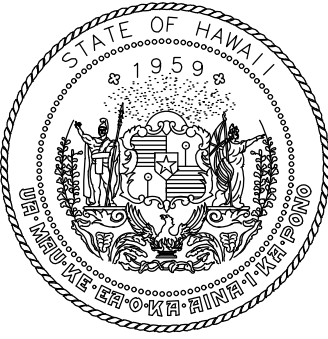


Airports Division  
DEPARTMENT OF TRANSPORTATION  
STATE OF HAWAII

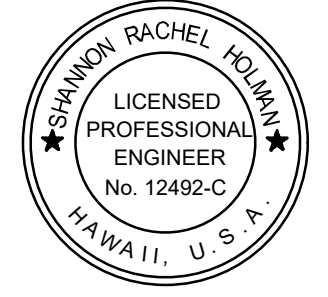


I HEREBY CERTIFY THAT THIS WORK WAS PREPARED BY ME OR UNDER MY SUPERVISION

Signature:  4/30/24  
Expiration Date


DSGN.	DRWN.	CHKD.	APPD.
TR	NM	AC	SH


KEY PLAN / NOTES:

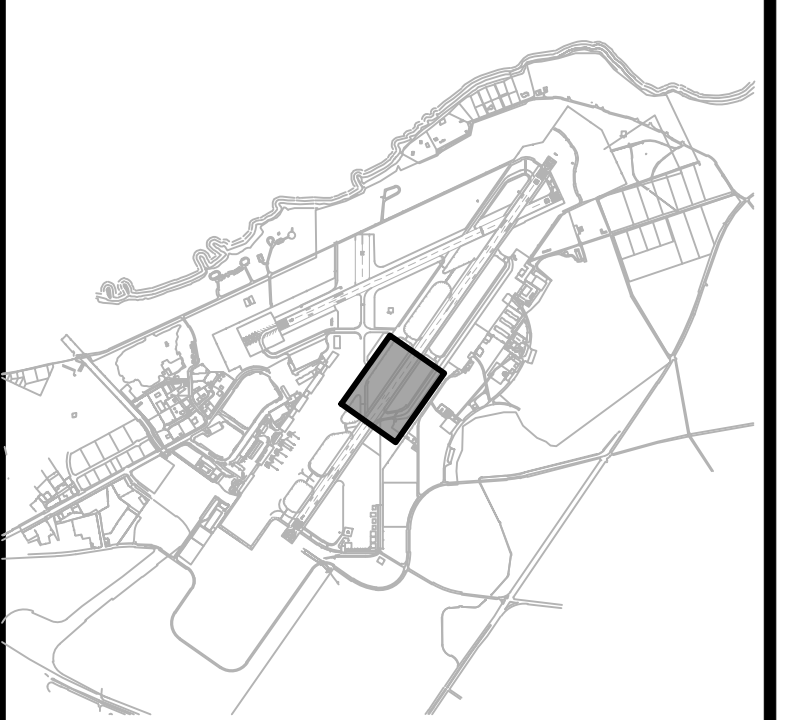


NO.	DATE	REVISIONS
<b>CONSTRUCTION DOCUMENTS</b> JULY 11, 2022 DATE		
<b>PROJECT TITLE :</b>  <b>RESURFACE RUNWAY 2-20</b>  AT KAHULUI AIRPORT KAHULUI, MAUI, HAWAII		
<b>PROJECT NO.:</b>  <b>AM1022-21</b>		
<b>SHEET TITLE:</b>  <b>PAVING LAYOUT PLAN 3</b>		
DATE : <b>07/11/2022</b>		DWG. NO. <b>C-403</b>
SHEET : 27 OF 46 SHEETS		

C:\USERS\DDABU\ORION ENGINEERS & ASSOCIATES\PROJECTS\AM1022-21\INTERIM ENGINEERING\05\_DRAWING\AM1022-21-05-CGG-PAVE-INTRM.DWG

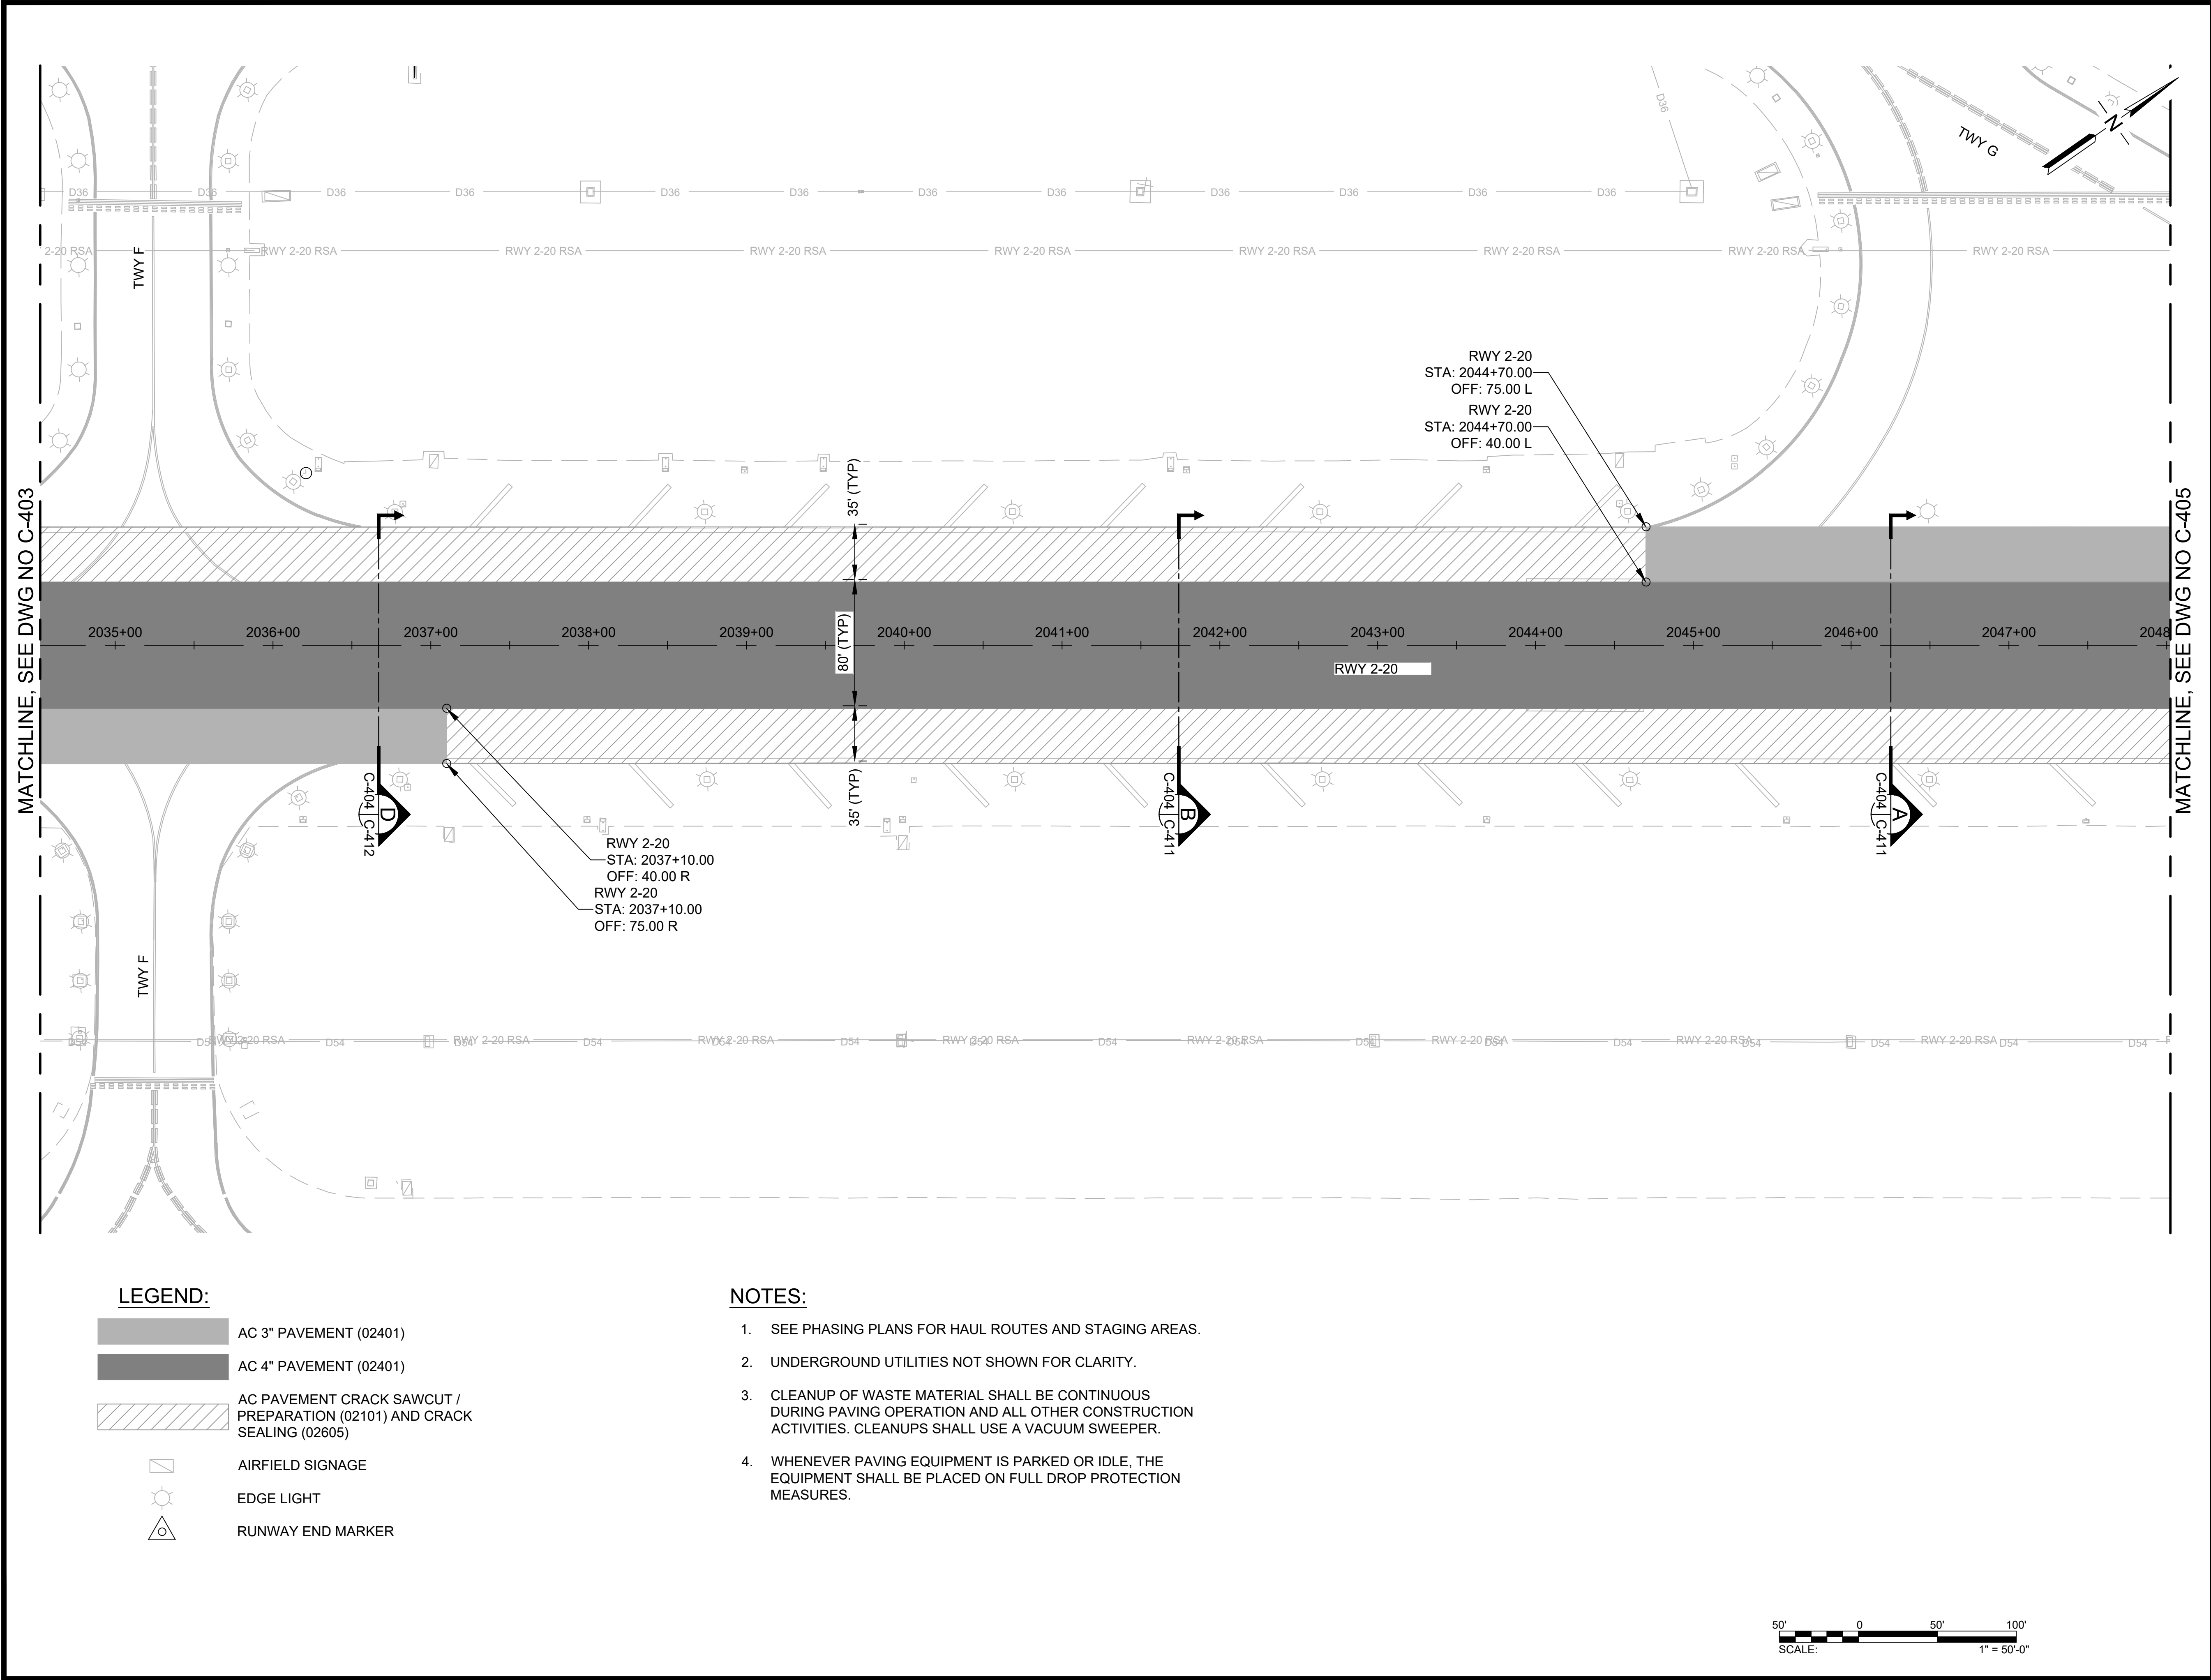

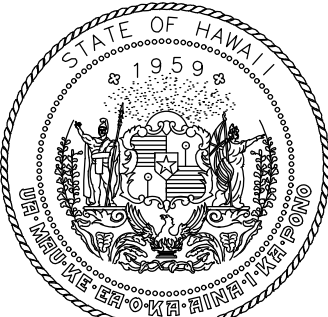


Airports Division  
DEPARTMENT OF TRANSPORTATION  
STATE OF HAWAII

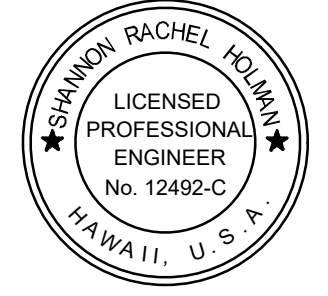


I HEREBY CERTIFY THAT THIS WORK WAS PREPARED BY ME OR UNDER MY SUPERVISION

Signature:  4/30/24  
Expiration Date

DSGN.	DRWN.	CHKD.	APPD.
TR	NM	AC	SH


KEY PLAN / NOTES:

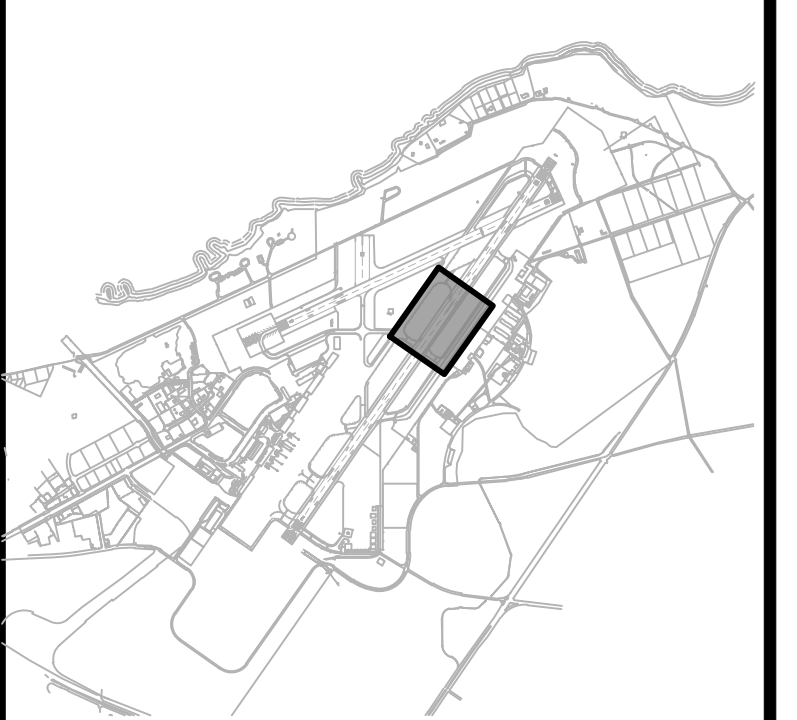





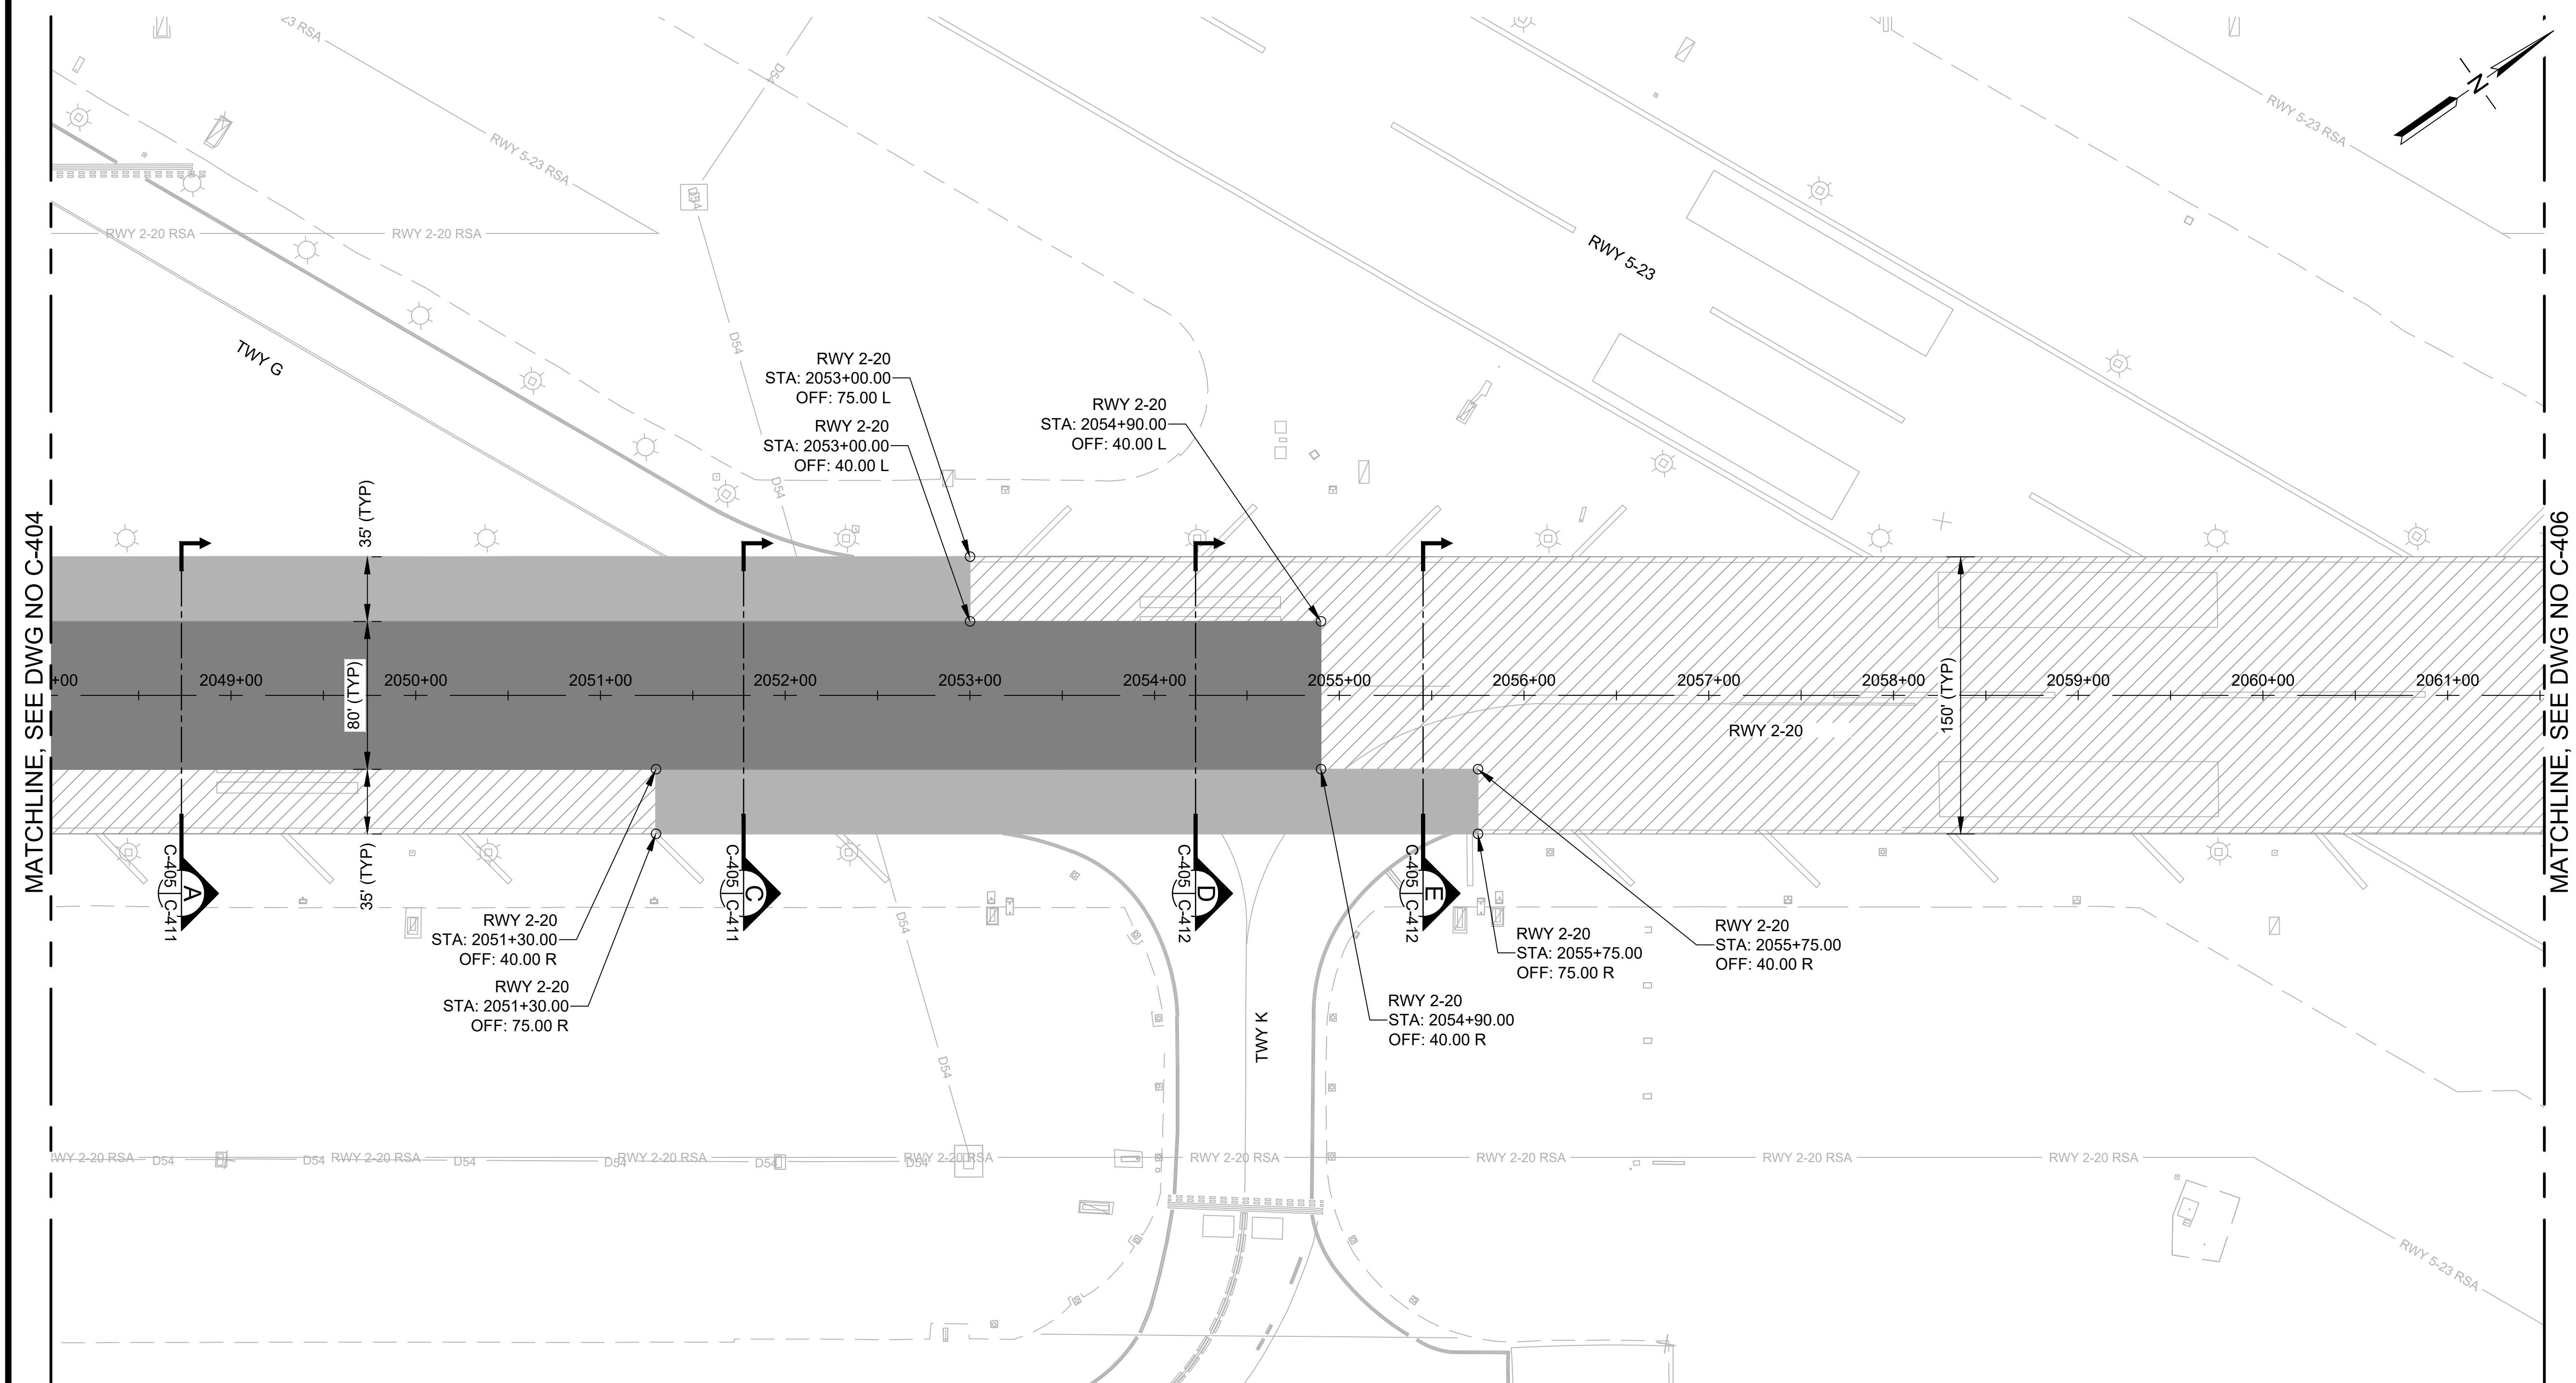

NO.	DATE	REVISIONS
<b>CONSTRUCTION DOCUMENTS</b> JULY 11, 2022 DATE		
<b>PROJECT TITLE :</b>  RESURFACE RUNWAY 2-20  AT KAHULUI AIRPORT KAHULUI, MAUI, HAWAII		
<b>PROJECT NO.:</b>  AM1022-21		
<b>SHEET TITLE:</b>  PAVING LAYOUT PLAN 4		
DATE : 07/11/2022		DWG. NO. <b>C-404</b>
SHEET : 28 OF 46 SHEETS		



C:\USERS\DDABU\ORION ENGINEERS & ASSOCIATES\PROJECTS\AM1022-21\CGG 2-20 REHAB - DOCUMENTS\02-01\INTERIM ENGINEERING\05 DRAWING\AM1022-21-02-01-05-PAVE-INTRM.DWG





- ## LEGEND:
- |   |  |
|---|--|
|  | AC 3" PAVEMENT (02401)   |
|  | AC 4" PAVEMENT (02401)   |
|  | AC PAVEMENT CRACK SAWCUT / PREPARATION (02101) AND CRACK SEALING (02605) |
|  | AIRFIELD SIGNAGE   |
|  | EDGE LIGHT   |
|  | RUNWAY END MARKER  |

- ## NOTES:
1. SEE PHASING PLANS FOR HAUL ROUTES AND STAGING AREAS.
  2. UNDERGROUND UTILITIES NOT SHOWN FOR CLARITY.
  3. CLEANUP OF WASTE MATERIAL SHALL BE CONTINUOUS DURING PAVING OPERATION AND ALL OTHER CONSTRUCTION ACTIVITIES. CLEANUPS SHALL USE A VACUUM SWEEPER.
  4. WHENEVER PAVING EQUIPMENT IS PARKED OR IDLE, THE EQUIPMENT SHALL BE PLACED ON FULL DROP PROTECTION MEASURES.

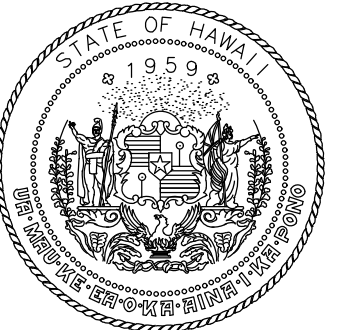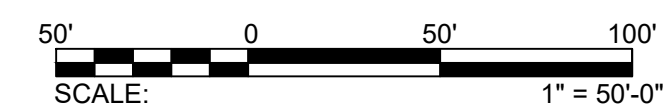

**Airports Division**  
DEPARTMENT OF TRANSPORTATION  
STATE OF HAWAII




I HEREBY CERTIFY THAT THIS  
WORK WAS PREPARED BY ME  
OR UNDER MY SUPERVISION

Signature Shirley Johnson Expiration Date 4/30/24

DSGN.	DRWN.	CHKD.	APPD.
TR	NM	AC	SH

KEY PLAN / NOTES:

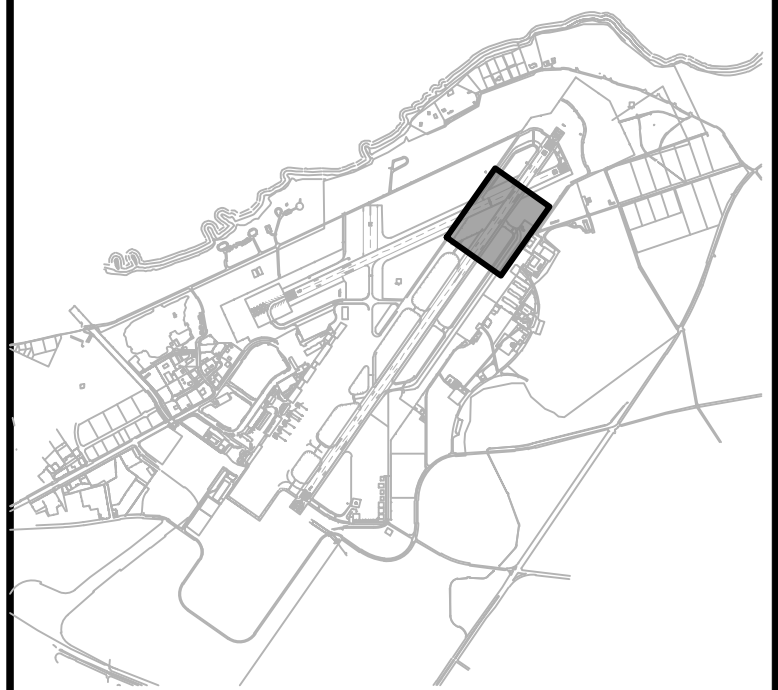

NO.	DATE	REVISIONS
-----	------	-----------

# CONSTRUCTION DOCUMENTS

JULY 11, 2022  
DATE

PROJECT TITLE :

## RESURFACE RUNWAY 2-20

AT  
KAHULUI AIRPORT  
KAHULUI, MAUI, HAWAII

## PROJECT NO.:


**AM1022-21**

## SHEET TITLE:

## PAVING LAYOUT PLAN 5

DATE :	DWG. NO.  <b>C-405</b>
<b>07/11/2022</b>	
SHEET :	
29 OF 46 SHEETS	



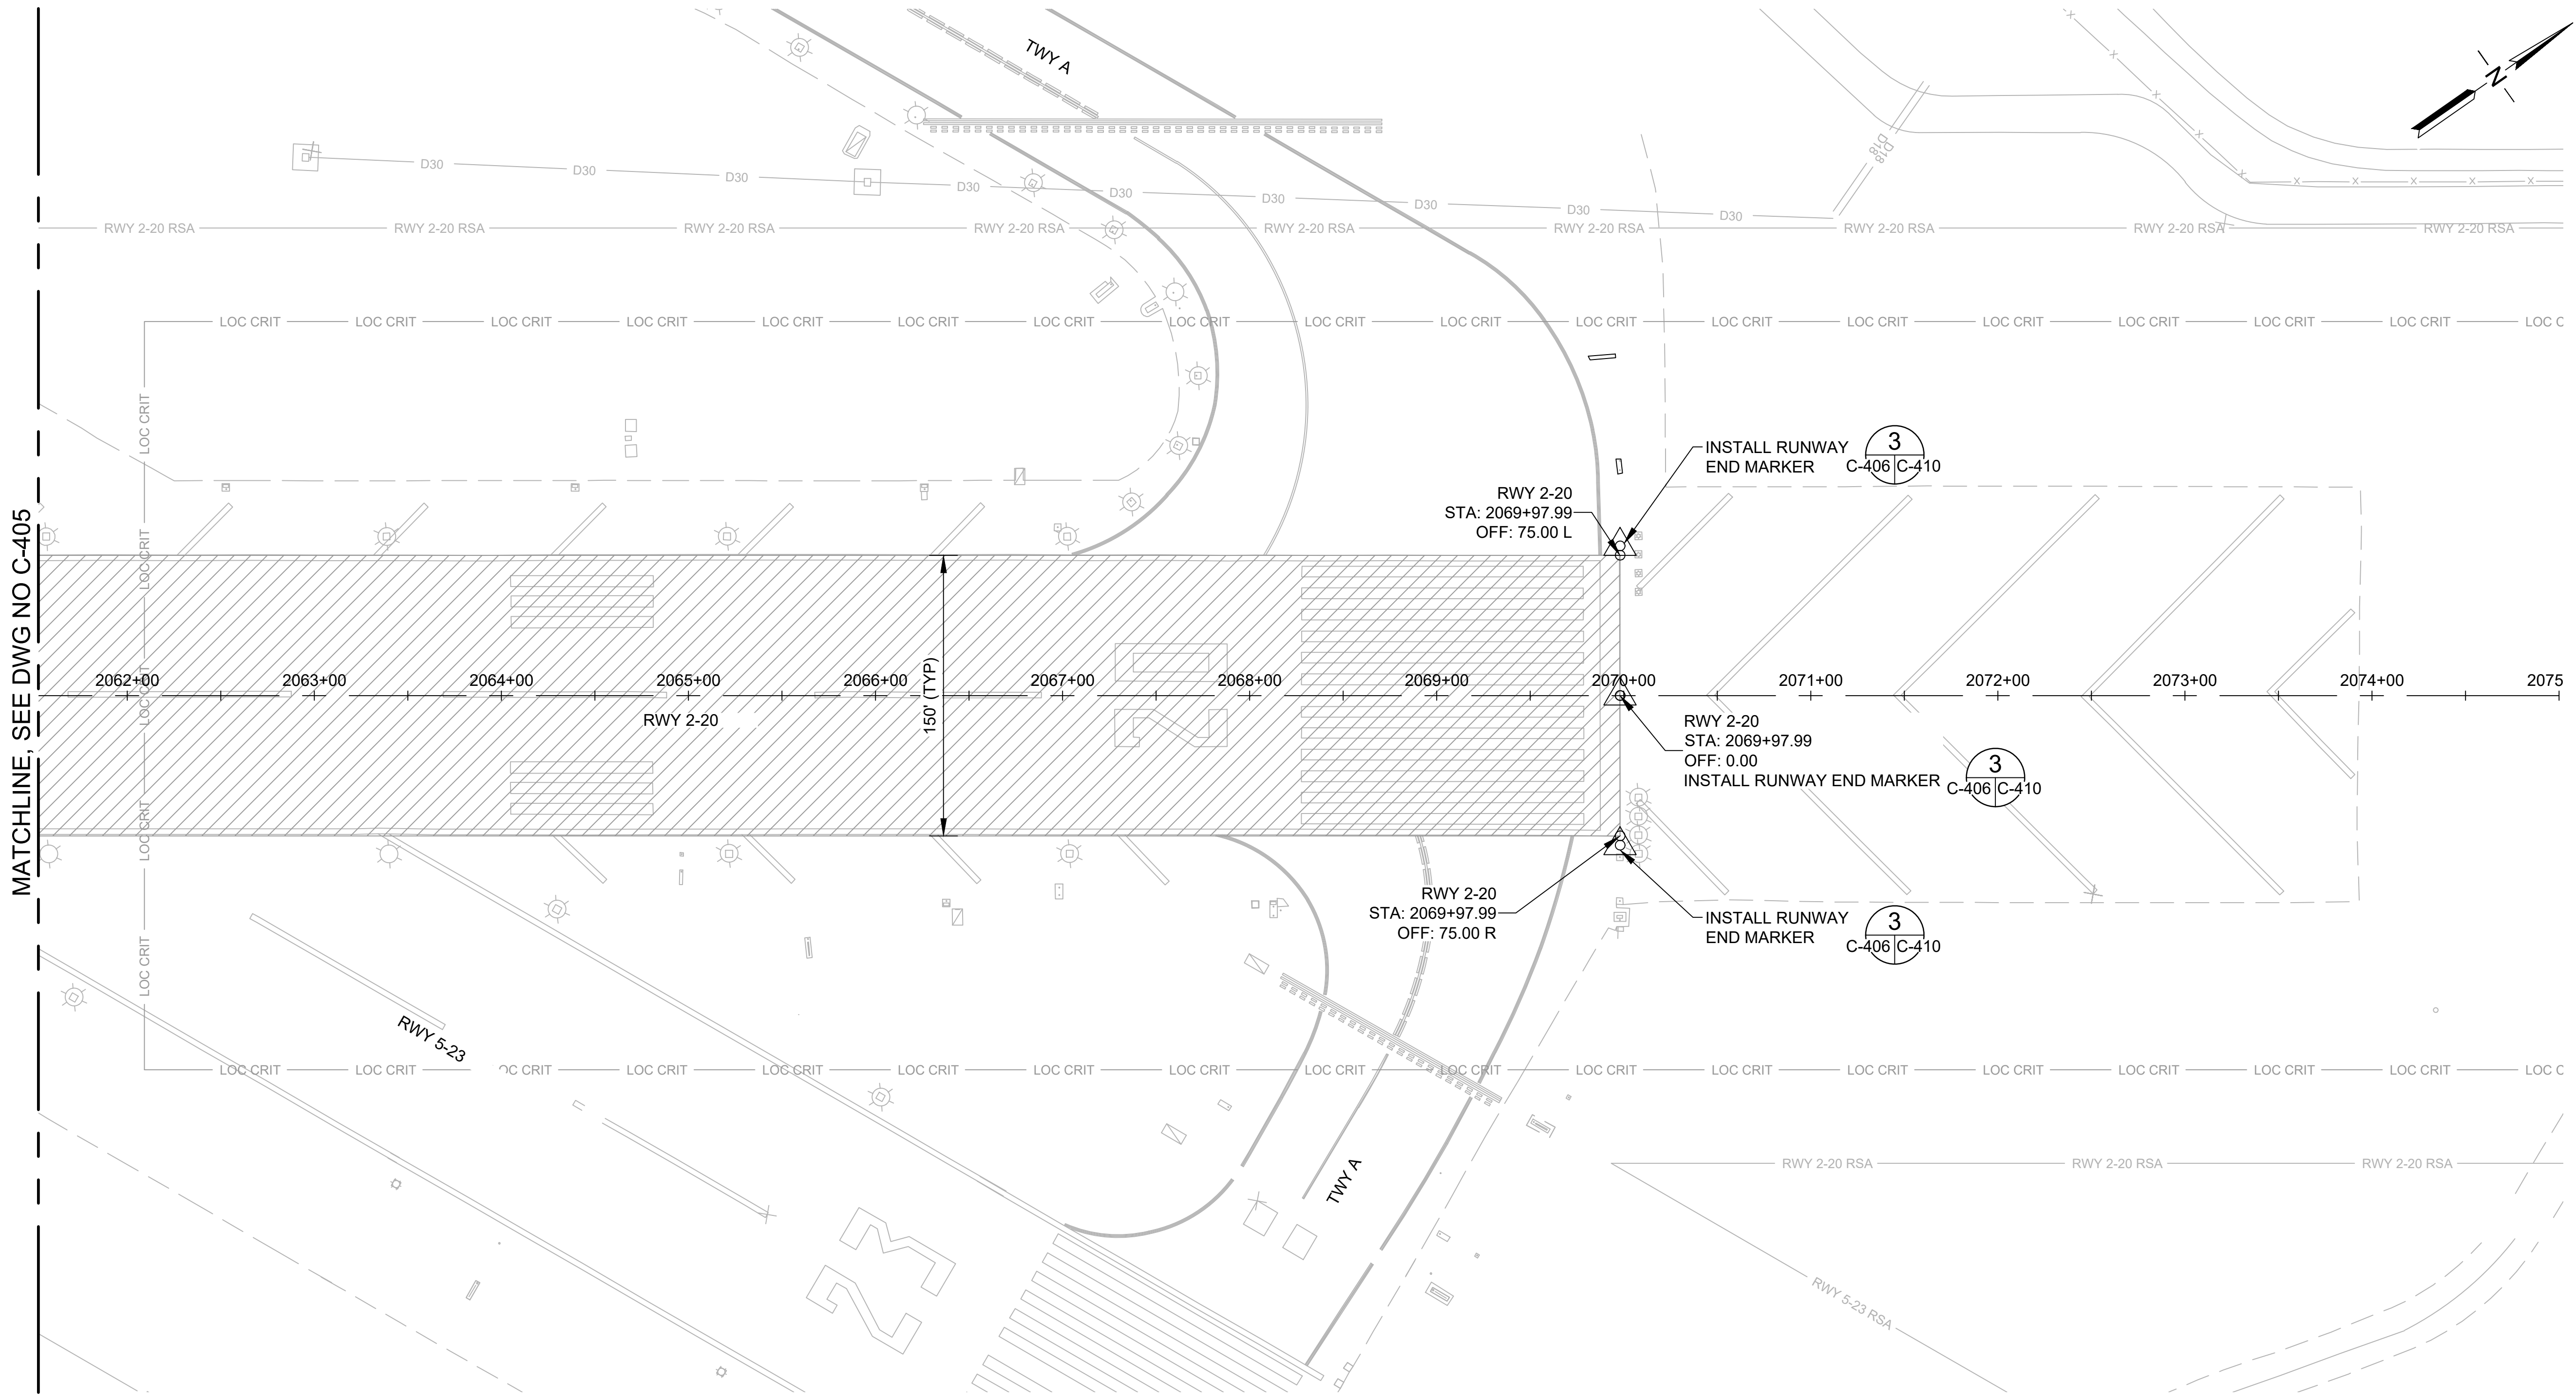


MATCHLINE, SEE DWG NO C-405

LEGEND:


- AC 3" PAVEMENT (02401)
- AC 4" PAVEMENT (02401)
- AC PAVEMENT CRACK SAWCUT / PREPARATION (02101) AND CRACK SEALING (02605)
- AIRFIELD SIGNAGE
- EDGE LIGHT
- RUNWAY END MARKER

NOTES:

- SEE PHASING PLANS FOR HAUL ROUTES AND STAGING AREAS.
- UNDERGROUND UTILITIES NOT SHOWN FOR CLARITY.
- CLEANUP OF WASTE MATERIAL SHALL BE CONTINUOUS DURING PAVING OPERATION AND ALL OTHER CONSTRUCTION ACTIVITIES. CLEANUPS SHALL USE A VACUUM SWEEPER.
- WHENEVER PAVING EQUIPMENT IS PARKED OR IDLE, THE EQUIPMENT SHALL BE PLACED ON FULL DROP PROTECTION MEASURES.

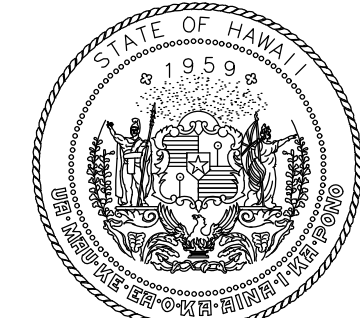

Airports Division  
DEPARTMENT OF TRANSPORTATION  
STATE OF HAWAII

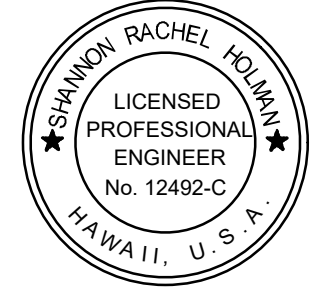

I HEREBY CERTIFY THAT THIS WORK WAS PREPARED BY ME OR UNDER MY SUPERVISION

Signature: Shannon Rachel Holum  
Expiration Date: 4/30/24

DSGN.	DRWN.	CHKD.	APPD.
TR	NM	AC	SH

KEY PLAN / NOTES:



NO.	DATE	REVISIONS
-----	------	-----------

CONSTRUCTION DOCUMENTS

JULY 11, 2022  
DATE

PROJECT TITLE :

RESURFACE RUNWAY 2-20

AT  
KAHULUI AIRPORT  
KAHULUI, MAUI, HAWAII

PROJECT NO.:

AM1022-21

SHEET TITLE:

PAVING LAYOUT  
PLAN 6

DATE :

07/11/2022

SHEET :

30 OF 46 SHEETS

DWG. NO.

C-406

C:\USERS\DDABU\ORION ENGINEERS & ASSOCIATES\PROJECTS\02-INTERIM ENGINEERING\05-DRAWING\AM1022-20-CGG-PAVE-INTRM.DWG