

PHASING AND BARRICADE PLAN -
PHASE 2A AND PHASE 2B

DESCRIPTION OF WORK:
PHASE 2A - COLDMILL PAVEMENT/ PREPARE
SURFACE, CONSTRUCT AC PAVEMENT, PERFORM
CRACK REPAIRS, OBLITERATE EXISTING
MARKINGS AND APPLY HALF APPLICATION
PAVEMENT MARKINGS

PHASE 2B - PAVEMENT GROOVING, REFRESH
PAVEMENT MARKINGS AND FULL APPLICATION
PAVEMENT MARKINGS

SEQUENCE OF WORK:

1. INSTALL LIGHTED "X" RUNWAY CLOSURE
MARKER AND LOW-PROFILE BARRICADES
2. PERFORM WORK
3. REQUEST INSPECTION FOLLOWING CLEANING.
PERFORM ADDITIONAL CLEANING AS NEEDED
FOLLOWING INSPECTION
4. REMOVE LIGHTED "X" RUNWAY CLOSURE
MARKER AND LOW-PROFILE BARRICADES

WORK HOURS:

2300-0700, 7 DAYS/ WEEK

DURATION:

PHASE 2A - 8 CALENDAR DAYS

PHASE 2B - 4 CALENDAR DAYS

SCHEDULE DATES:

TBD

NOTAMS (WORK HOURS ONLY):

1. RWY 2-20 CLOSED
2. TWY B CLOSED BETWEEN TWY A AND RWY
2-20
3. TWY C CLOSED
4. TWY D CLOSED
5. TWY E CLOSED
6. TWY F CLOSED BETWEEN EAST RAMP AND
TWY A
7. RWY 2-20 UNGROOVED BETWEEN TWY C AND
TWY F (PHASE 2A ONLY)

NAVAID STATUS:

1. RWY 2 LOC/ DME: OTS
2. RWY 2 GS: OTS
3. RWY 2 PAPI: OTS
4. RWY 2 MALSR: OTS
5. RWY 20 PAPI: OTS
6. RWY 5 PAPI: IN SERVICE


PHASING NOTES:

1. SEQUENCE OF WORK SHALL FOLLOW THE
CONSTRUCTION TIMELINE SHOWN ON DWG
G-106. CONCURRENT WORK IS NOT
PERMITTED.
2. ADDITIONAL LOW-PROFILE BARRICADES SHALL
BE ADDED AS DIRECTED BY AIRPORT
OPERATIONS.
3. BARRICADES SHALL BE PLACED ACROSS THE
HOLD SHORT MARKINGS UNLESS SHOWN
OTHERWISE.
4. HAUL ROUTE OFFSET SET FROM E EAST RAMP TXL
IS BASED ON ADG 3.
5. NO INCURSION WITHIN THE GLIDE SLOPE
CRITICAL AREA SHALL OCCUR AT ANY TIME


LEGEND:

- WORK AREA
- LOW-PROFILE BARRICADES G-108 | G-113
- LOW-PROFILE BARRICADES (CONTINUOUS)
- LIGHTED "X" RUNWAY CLOSURE MARKER G-108 | G-113
- CONTRACTOR STAGING AREA
- CONTRACTOR HAUL ROUTE (2 WAY) G-108 | G-113
- AIRCRAFT TRAVEL ROUTE
- HAUL ROUTE CONES
- FLAGGERS
- ACCESS GATE (EXISTING)

300' 0 300' 600'
SCALE: 1" = 300'-0"

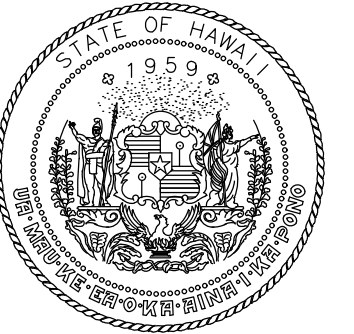

Airports Division
DEPARTMENT OF TRANSPORTATION
STATE OF HAWAII

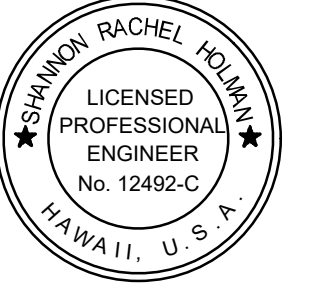

I HEREBY CERTIFY THAT THIS
WORK WAS PREPARED BY ME
OR UNDER MY SUPERVISION

Signature: Shannon Rachel Holman
4/30/24
Expiration Date

DSGN.	DRWN.	CHKD.	APPD.
FL	NM	AC	SH

KEY PLAN / NOTES:

NO.	DATE	REVISIONS
-----	------	-----------

CONSTRUCTION
DOCUMENTS

JULY 11, 2022
DATE

PROJECT TITLE :

RESURFACE RUNWAY 2-20

AT
KAHULUI AIRPORT
KAHULUI, MAUI, HAWAII

PROJECT NO.:

AM1022-21

SHEET TITLE:

PHASING AND
BARRICADE PLAN
PHASE 2A AND PHASE
2B

DATE :	DWG. NO.
07/11/2022	G-108
SHEET :	
8 OF 46 SHEETS	