

FED. ROAD DIST. NO.	STATE	FED. AID PROJ. NO.	FISCAL YEAR	SHEET NO.	TOTAL SHEETS
HAWAII	HAW.	RS-0450(1)	1979	3	26

Beg. of F.A. Proj. No. RS-0450(1)
Sta. 105+25 =
Proj. No. FAS 2-A(1)
Sta. 105+25

Existing 3-Conc. Post
w/ 25' Metal Guard Rail
to be Removed. Install new
guard rail according to schedule
shown on Plan Sheet No. 2.

Remove RM-3

Sta. 112+50±
Rem. Boulder

Sta. 110+00±
Rem. Boulder

KAMEHAMEHA

115

120

HIGHWAY

E Mon.

125

Exist. W11-2
to Remain

Install R4-1

DO
NOT
PASS

8x12 Box Culvert

135

MATCH LINE STA. 136+00

R1-1 To Remain



Install R4-2

PASS
WITH
CARE

Pono Pl.

Restripe
Crosswalk

PASS
WITH
CARE

Install R4-2

Replace 2-RM-3

P.T. 122+40.35

Remove RM-3

Exist. W11-2
to Remain

Replace R4-1

DO
NOT
PASS

Kamiloa Bridge

P.T. 108+21.40

E Mon.

110

To Kaunakakai

Replace 2-RM-3

MILE
2

450

Replace D10-1
and D10-7

Existing 3-Conc. Post
25' Metal Guard Rail
to be Removed. Install new
guard rail according to schedule
shown on Plan Sheet No. 2.

MATCH LINE STA. 136+00

KAMEHAMEHA

145

HIGHWAY

P.C. 156+53.80


E Mon.

160

Inst. M3-4

WEST

Repl. M1-6(450)

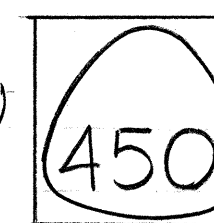

MATCH LINE STA. 161+00

To Kamalo


18" RCP Culvert

Repl. 2-RM-3

Inst. M3-2

EAST

Repl. M1-6(450)

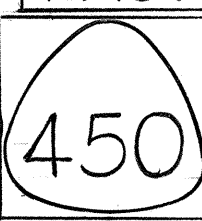

MILE
3

450

Replace D10-1
and D10-7

PARK

DATE	_____
SURVEY PLOTTED BY	_____
DRAWN BY	_____
DESIGNED BY	_____
QUANTITIES BY	_____
CHECKED BY	_____
ORIGINAL PLAN	_____
NOTE BOOK	_____
No.	_____

STATE OF HAWAII
DEPARTMENT OF TRANSPORTATION
HIGHWAYS DIVISION

PLANS

KAMEHAMEHA Y HIGHWAY

RESURFACING


(KAMILOLOA TOWARDS KAMALO)

F.A. PROJ. No. RS-0450(1)



SCALE: 1" = 100' JULY 1978

SHEET No. 1 OF 5 SHEETS

ORIGINAL PLAN	SURVEY PLOTTED BY _____	DATE _____
	DRAWN BY _____	" "
	TRACED BY _____	" "
NOTE BOOK	DESIGNED BY _____	" "
	QUANTITIES BY _____	" "
No. _____	CHECKED BY _____	" "

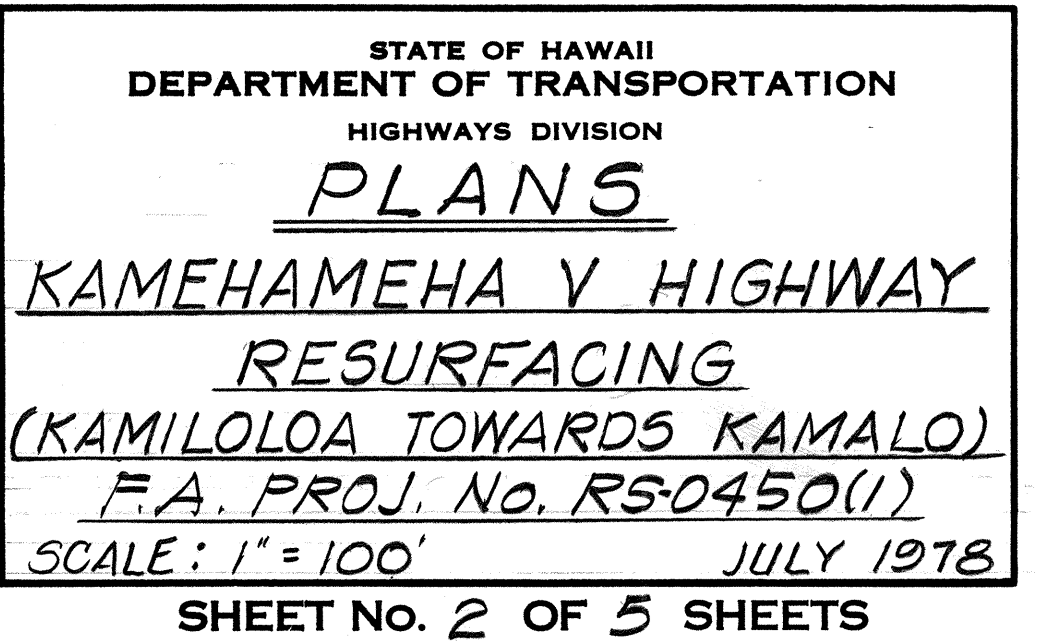

FED. ROAD DIST. NO.	STATE	FED. AID PROJ. NO.	FISCAL YEAR	SHEET NO.	TOTAL SHEETS
HAWAII	HAW.	RS-0450(1)	1979	5	26

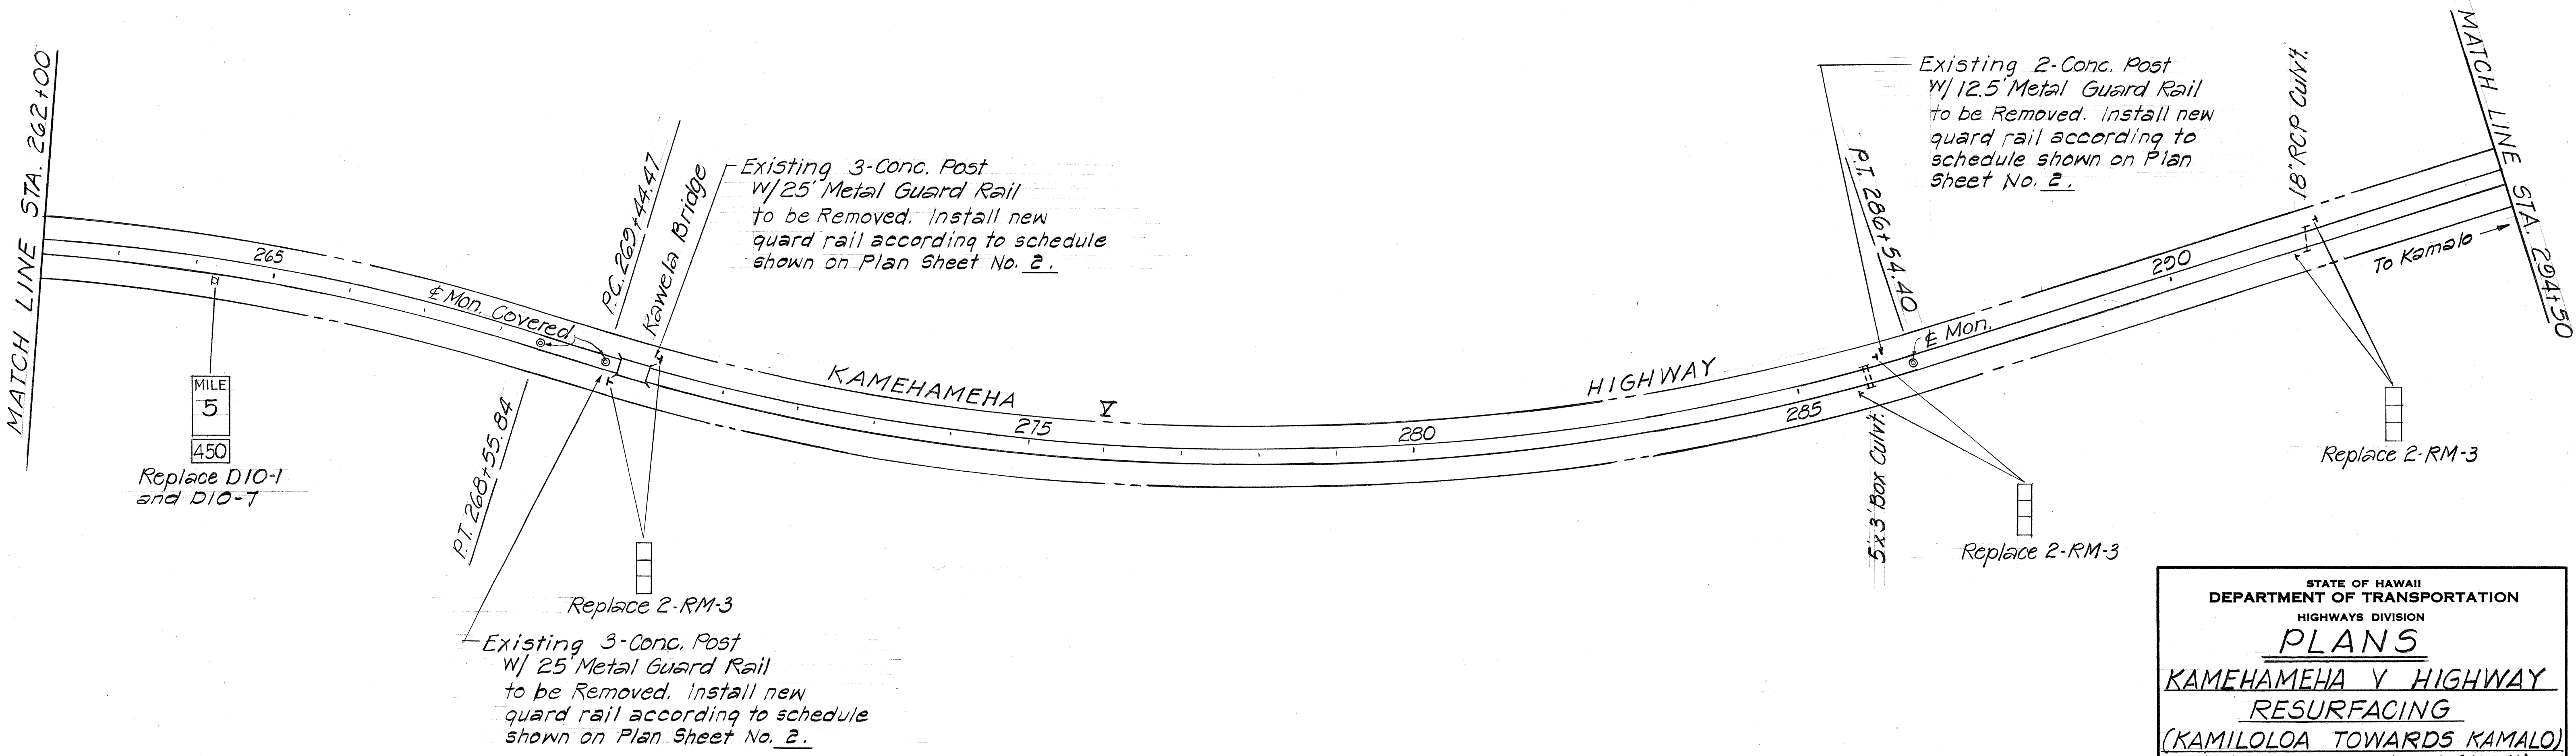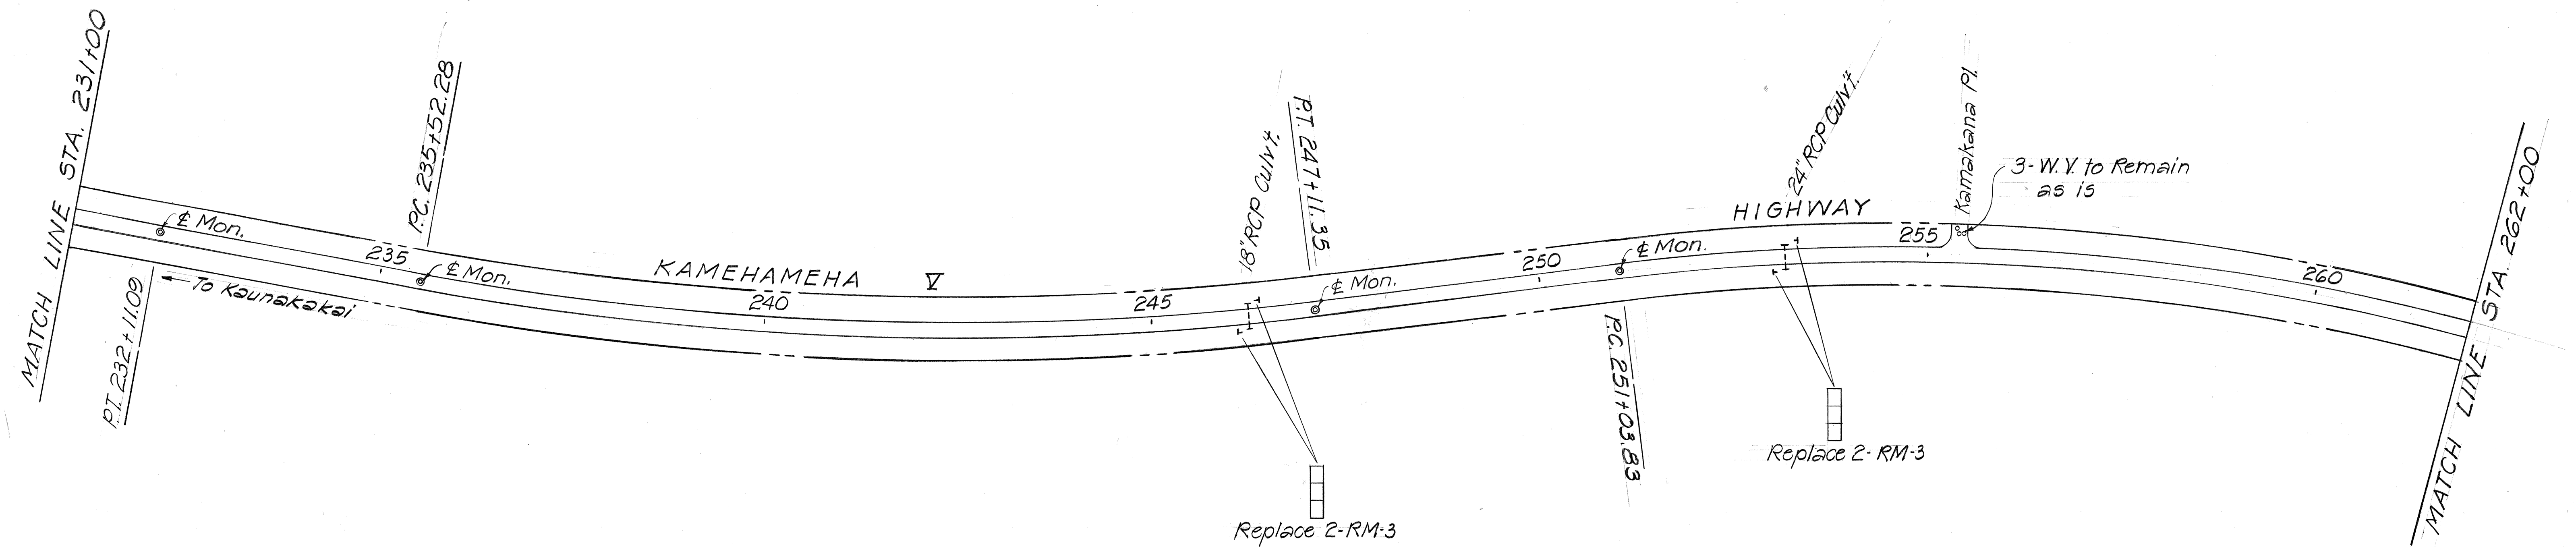



DATE	_____
SURVEY PLOTTED BY	_____
DRAWN BY	_____
DESIGNED BY	_____
QUANTITIES BY	_____
CHECKED BY	_____
ORIGINAL PLAN	_____
NOTE BOOK	_____
No.	_____

STATE OF HAWAII
DEPARTMENT OF TRANSPORTATION
HIGHWAYS DIVISION

PLANS
KAMEHAMEHA Y HIGHWAY
RESURFACING
(KAMILOLOA TOWARDS KAMALO)
F.A. PROJ. No. RS-0450(1)
SCALE: 1"=100'

JULY 1978
SHEET No. 3 OF 5 SHEETS

FED. ROAD DIST. NO.	STATE	FED. AID PROJ. NO.	FISCAL YEAR	SHEET NO.	TOTAL SHEETS
HAWAII	HAW.	RS0450(1)	1979	6	26

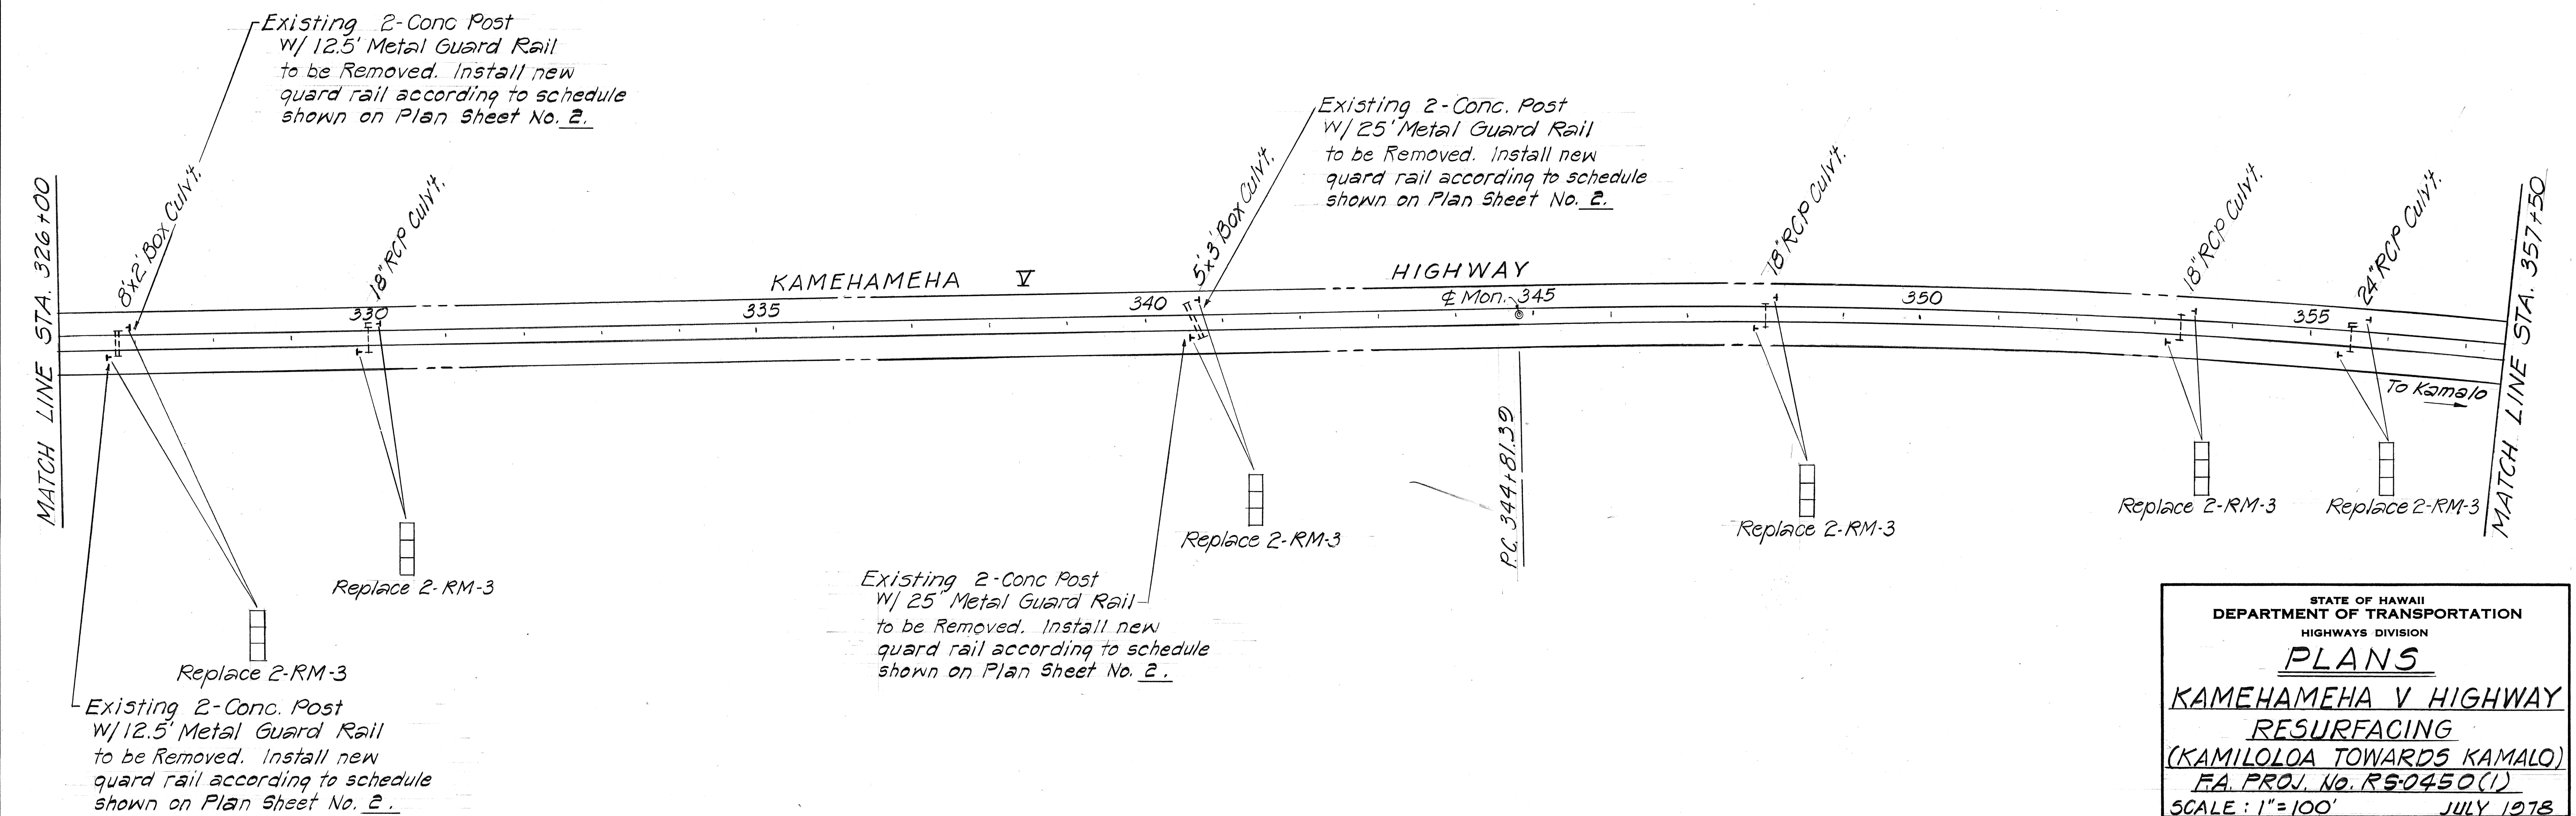
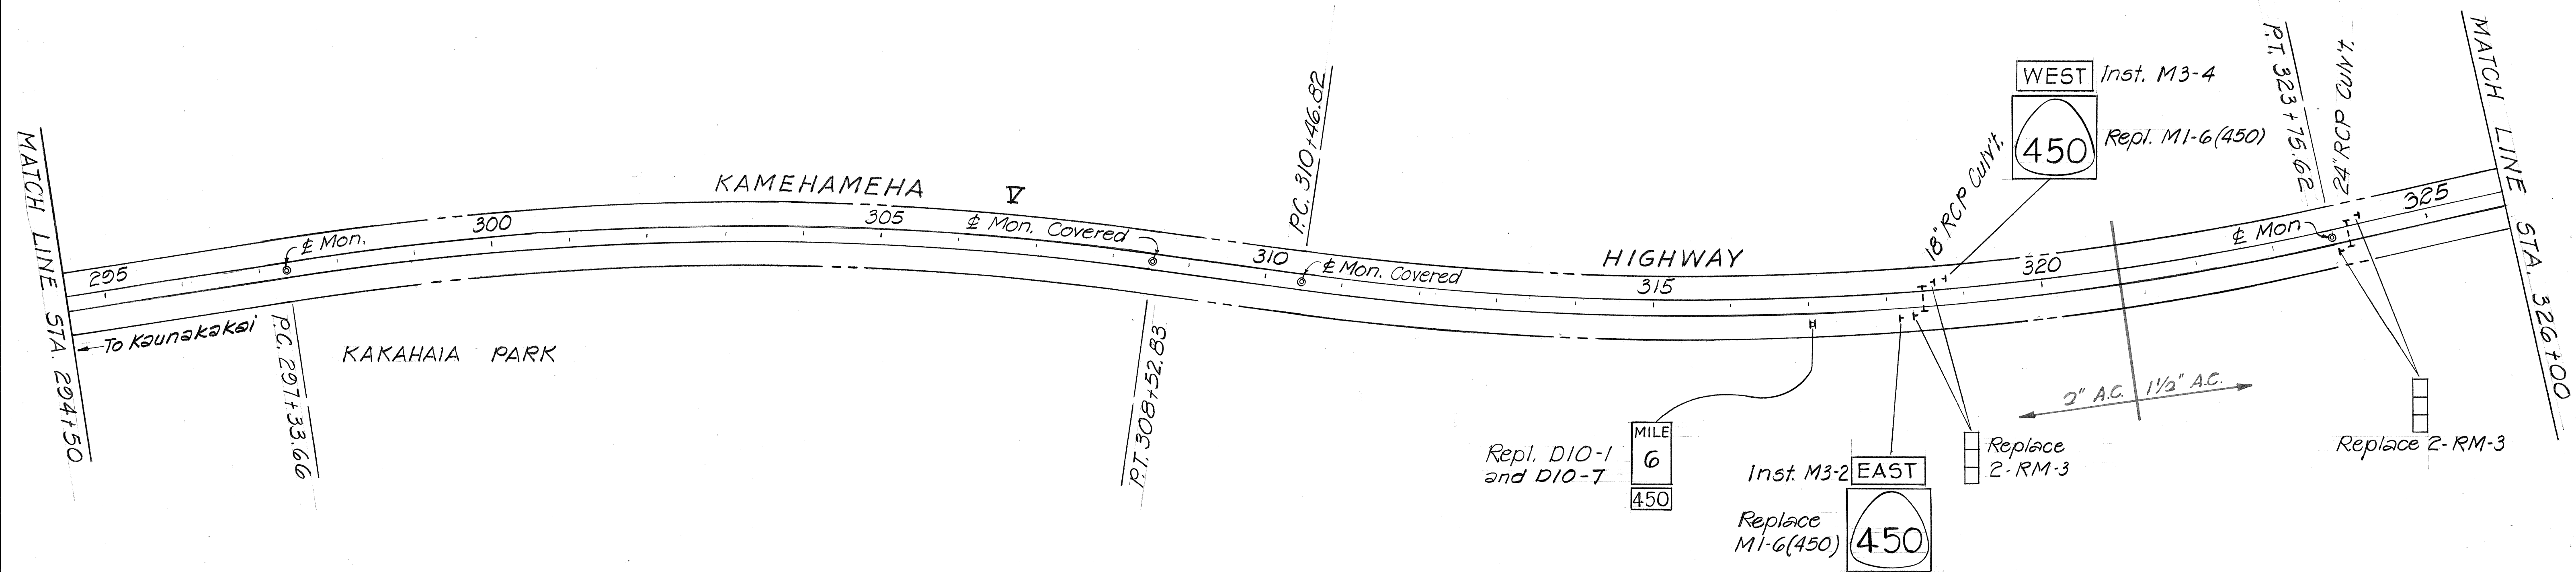


STATE OF HAWAII
DEPARTMENT OF TRANSPORTATION
HIGHWAYS DIVISION

PLANS

KAMEHAMEHA V HIGHWAY
RESURFACING
(KAMILOLOA TOWARDS KAMALO)
F.A. PROJ. No. RS-0450(1)
SCALE: 1"=100' JULY 1978
SHEET No. 4 OF 5 SHEETS

FED. ROAD DIST. NO.	STATE	FED. AID PROJ. NO.	FISCAL YEAR	SHEET NO.	TOTAL SHEETS
HAWAII	HAW.	RS0450(1)	1979	7	26

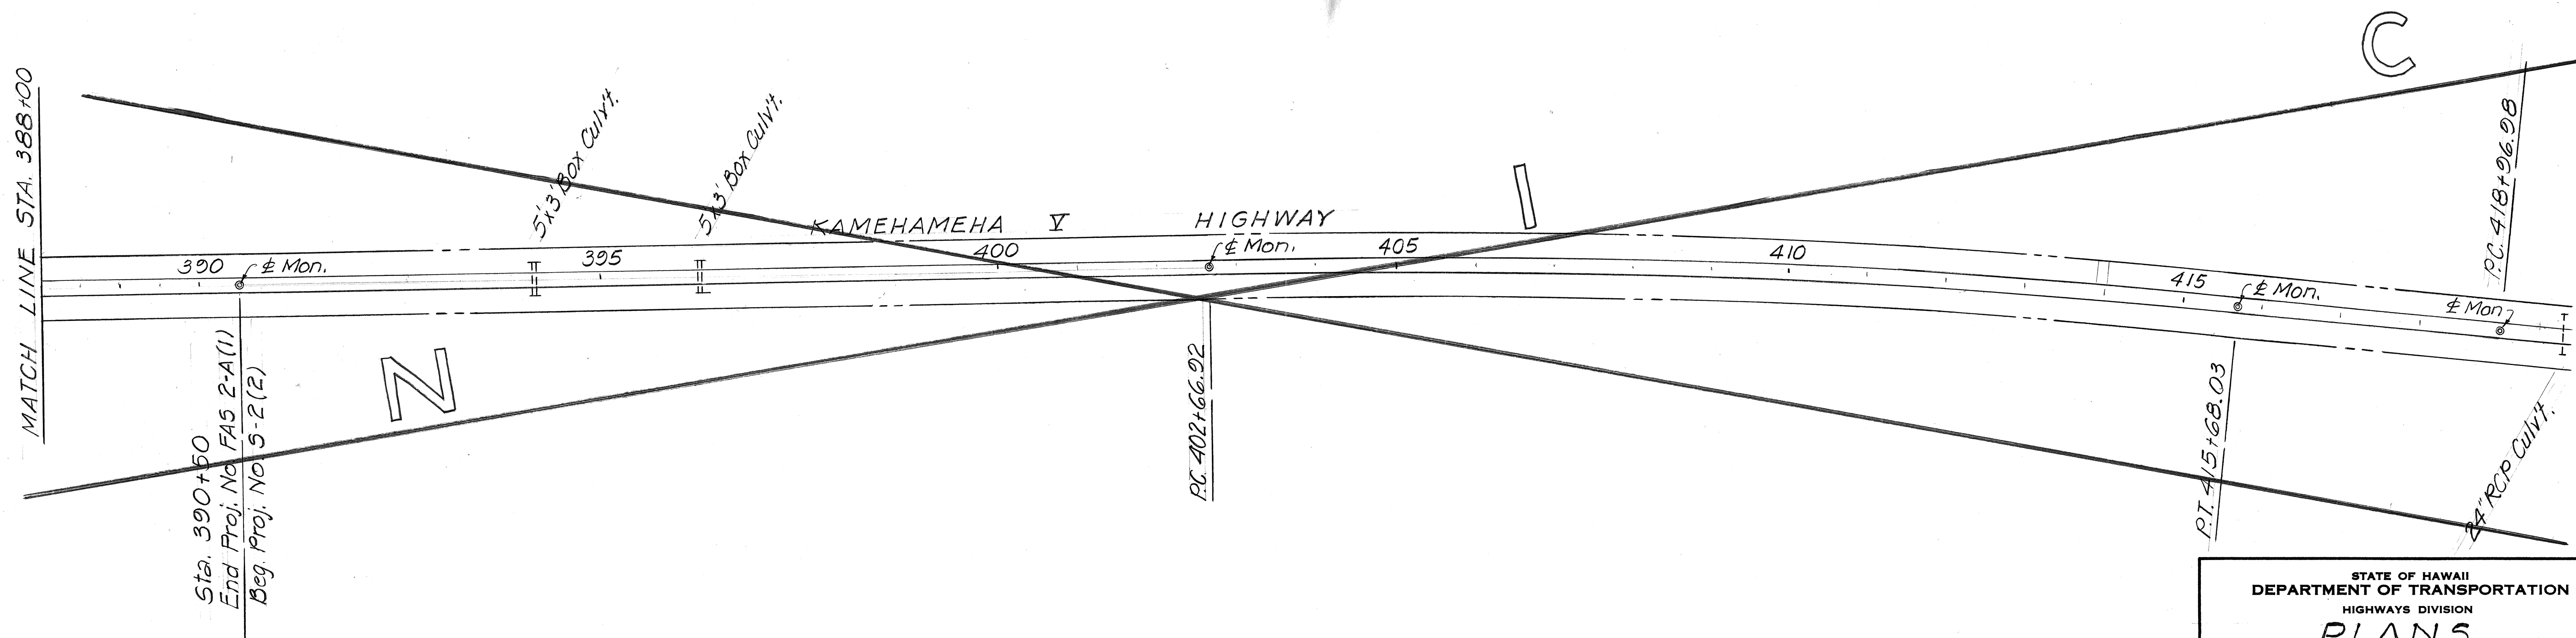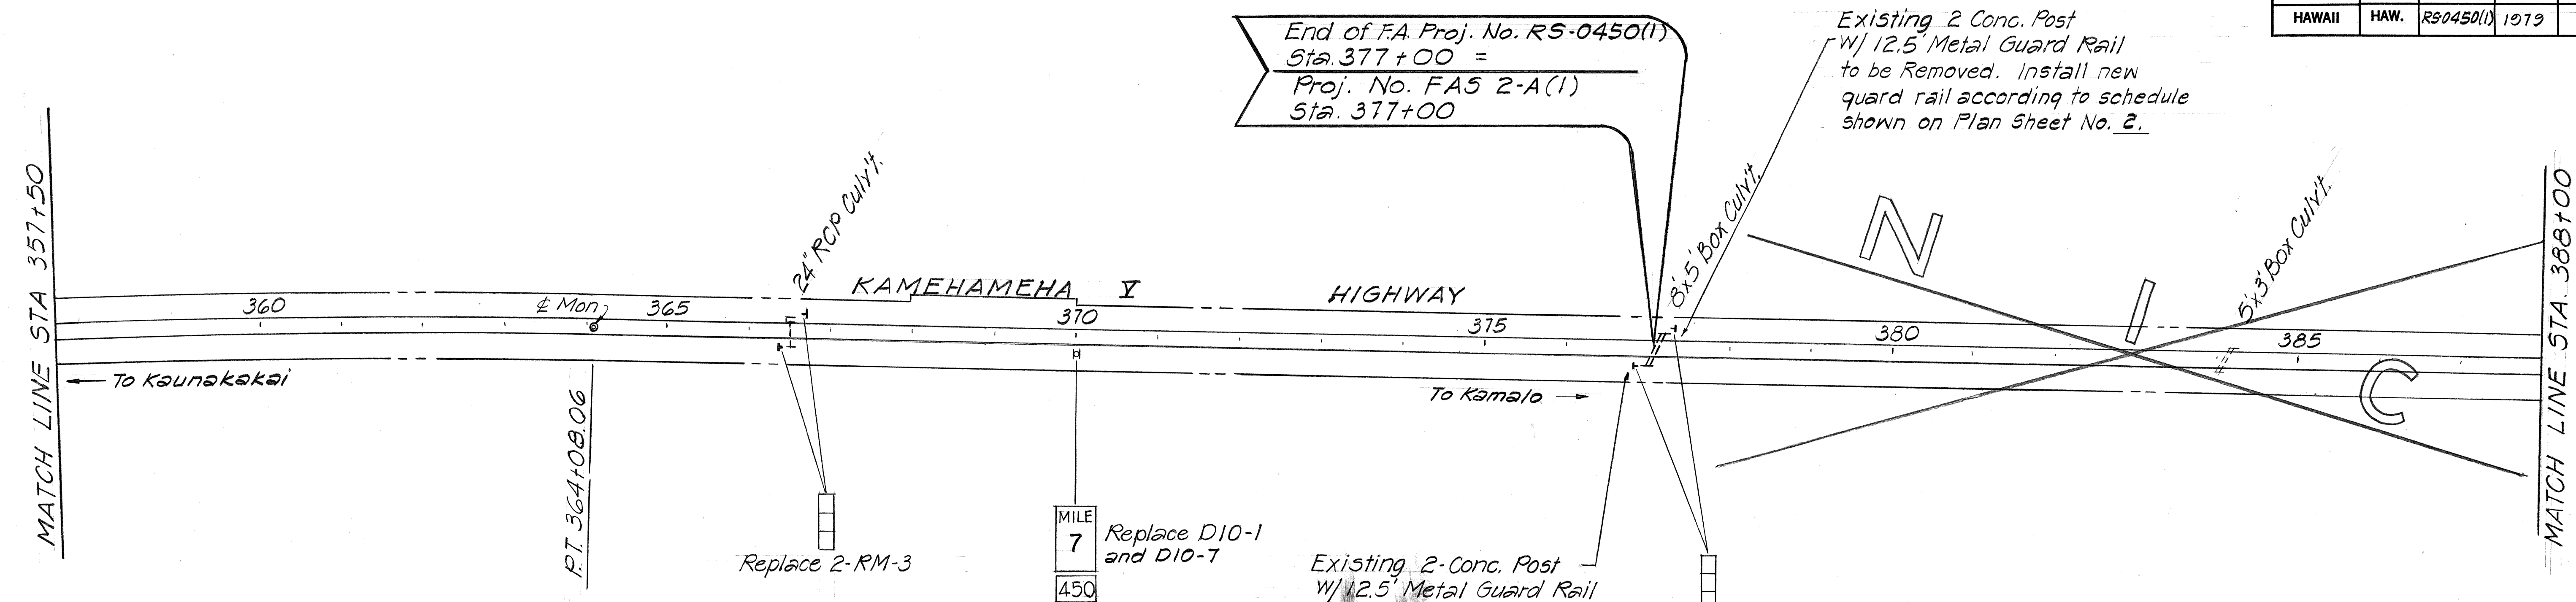

ORIGINAL	SURVEY PLOTTED BY	DATE
PLAN	DRAWN BY	19
	TRACED BY	19
NOTE BOOK	DESIGNED BY	19
	QUANTITIES BY	19
No.	CHECKED BY	19

STATE OF HAWAII
DEPARTMENT OF TRANSPORTATION
HIGHWAYS DIVISION
PLANS
KAMEHAMEHA V HIGHWAY
RESURFACING
(KAMILOLOLA TOWARDS KAMALO)
FA. PROJ. No. RS-0450(1)
SCALE: 1"=100' JULY 1978
SHEET NO. 5 OF 5 SHEETS