

FED. ROAD DIST. NO.	STATE	FED. AID PROJ. NO.	FISCAL YEAR	SHEET NO.	TOTAL SHEETS
HAWAII	HAW.	RS-0450 (4)	1987	4	9

CURVE DATA
 $\Delta = 31^\circ 36' 59.4''$
 $R = 1145.92'$
 $T =$
 $L = 632.33'$
 $C =$
 $SE =$

CURVE DATA
 $\Delta = 42^\circ$
 $R = 954.93'$
 $T =$
 $L = 701.67'$
 $C =$
 $SE =$


CURVE DATA
 $\Delta = 7^\circ 24'$
 $R = 5729.58'$
 $T =$
 $L = 740.00'$
 $C =$
 $SE = 0.02 \text{ ft./ft.}$

STATE OF HAWAII
DEPARTMENT OF TRANSPORTATION
HIGHWAYS DIVISION

PLAN

KAM I HIGHWAY RESURFACING
KAUNAKAKAI TO KAMILOLOA BRIDGE
F.A. PROJECT NO. RS-0450 (4)
Scale: 1"=100' Date: Mar., 1987
SHEET NO. 1 OF 2 SHEETS


SURVEY PLOTTED BY	DATE
DRAWN BY	
TRACED BY	
NOTED BY	
CHECKED BY	
ORIGINAL PLAN	
NOTE BOOK	
NO.	

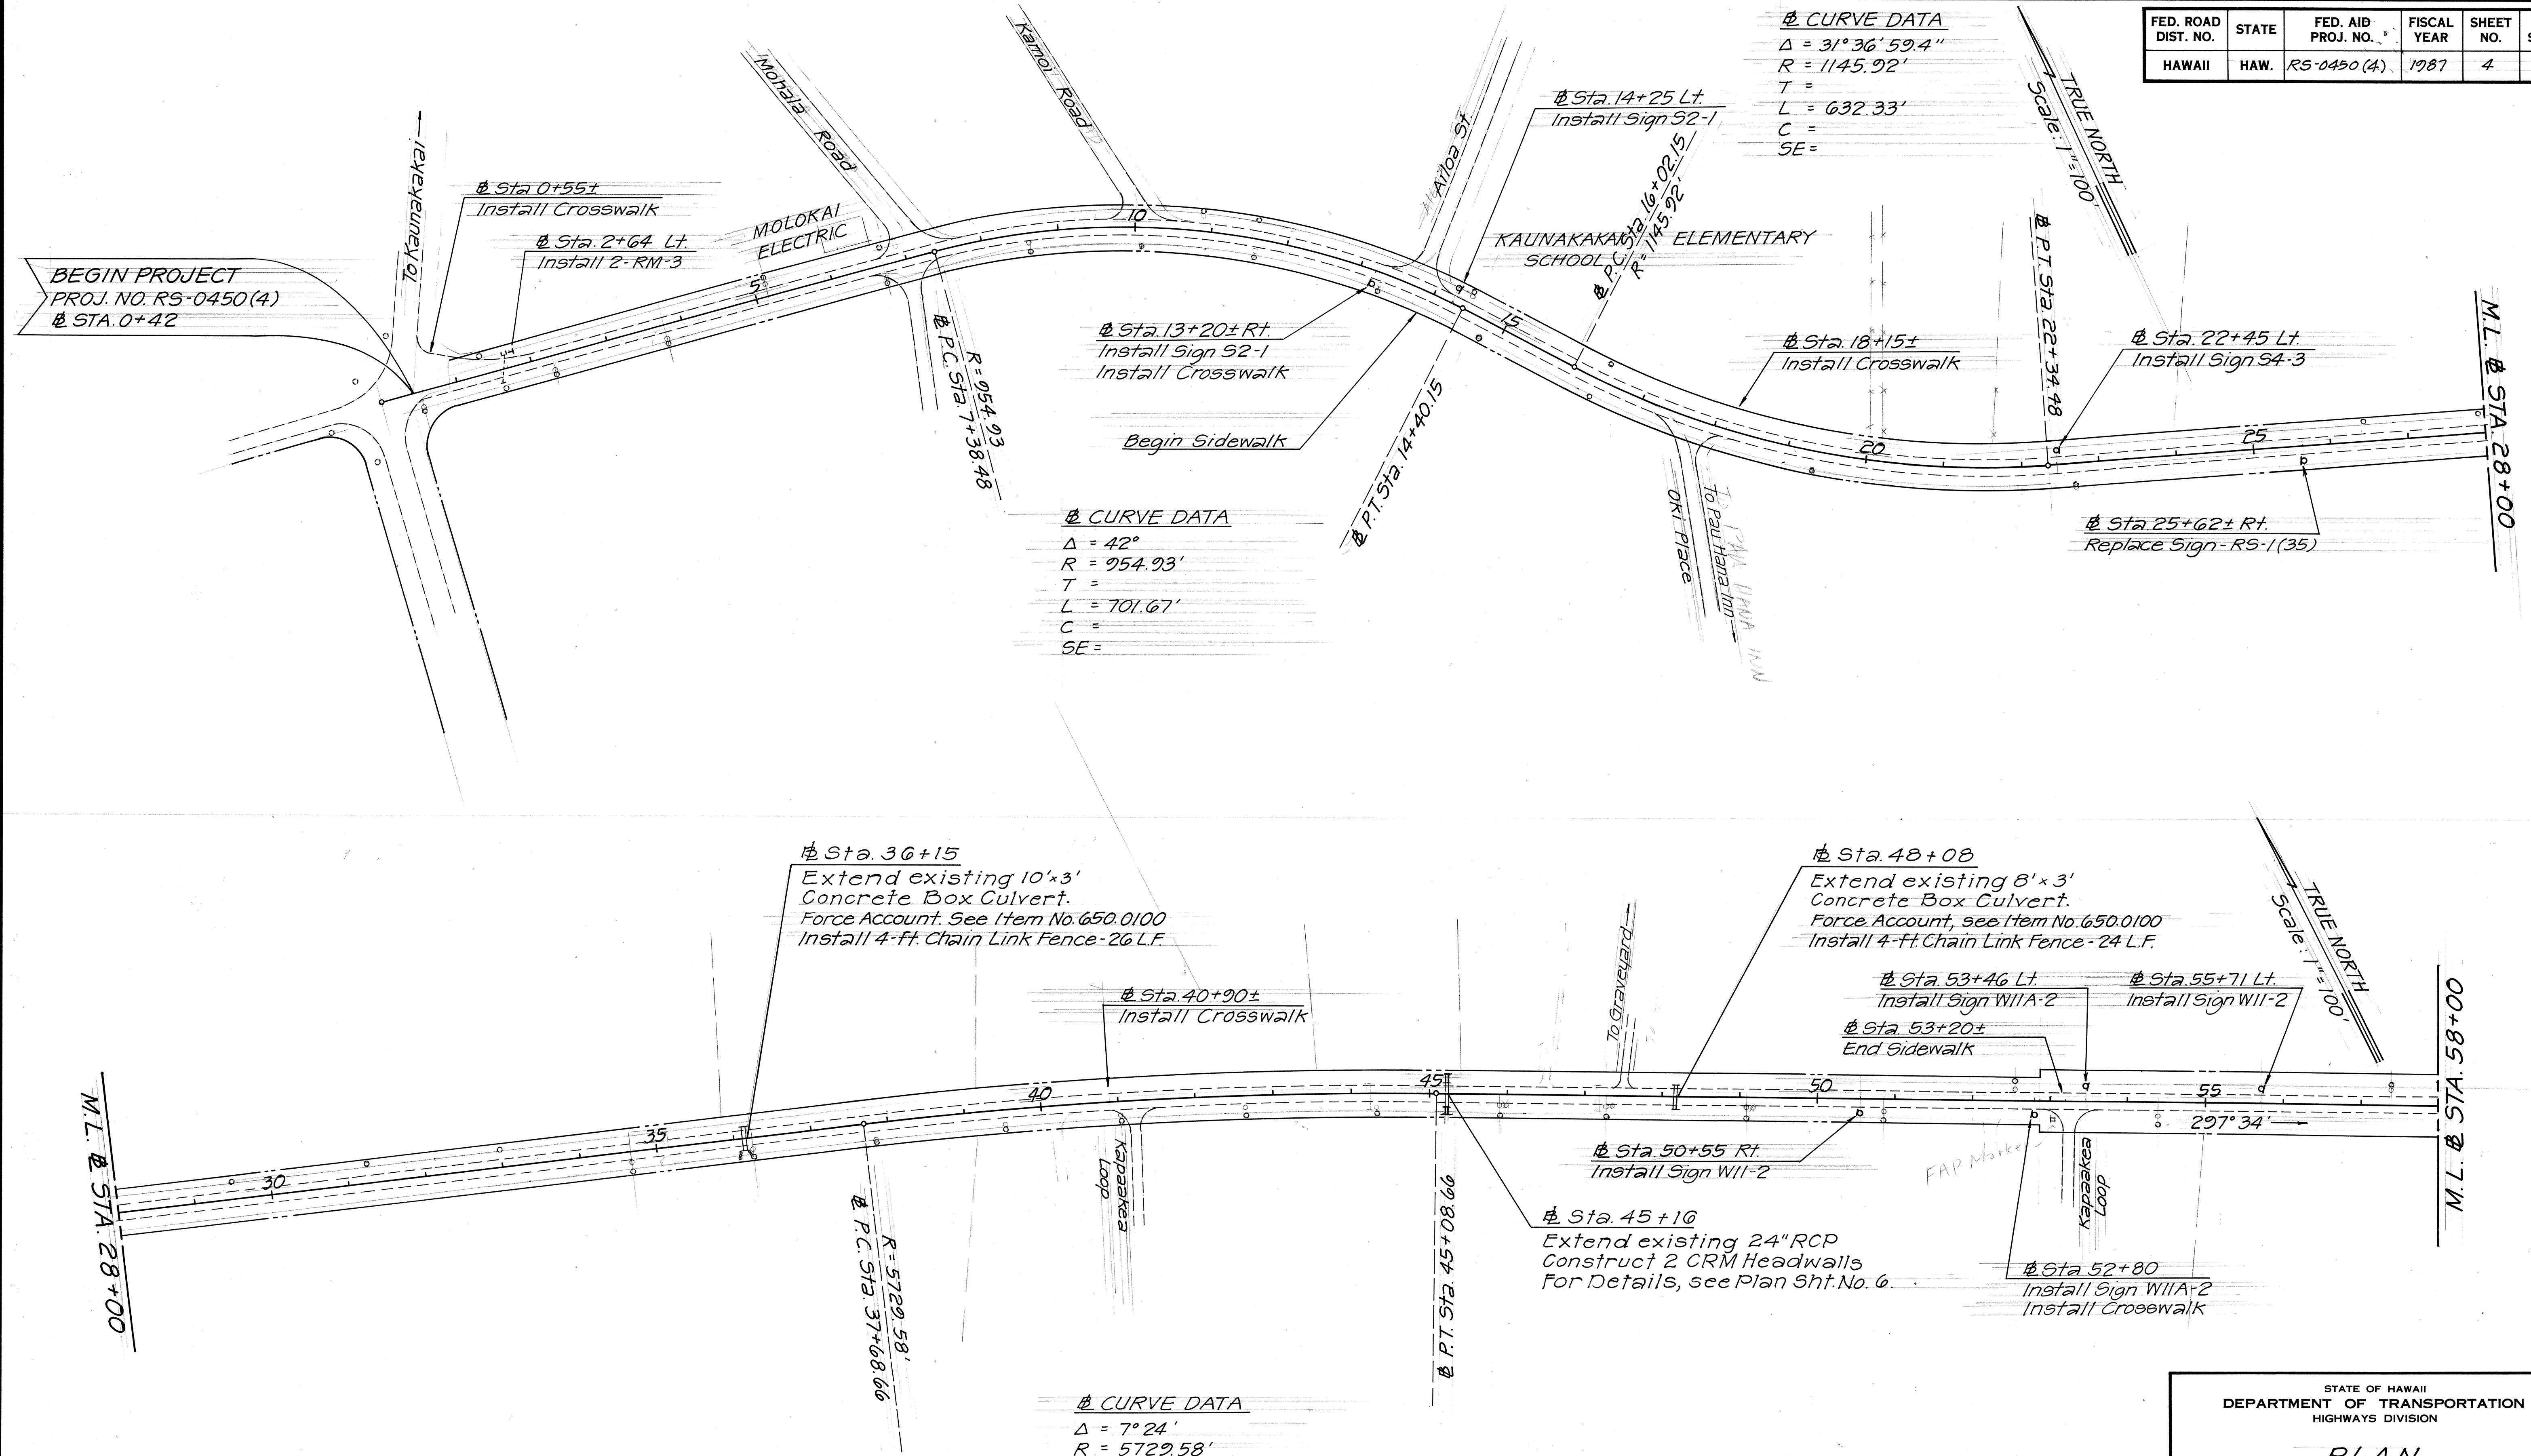

FED. ROAD DIST. NO.	STATE	FED. AID PROJ. NO.	FISCAL YEAR	SHEET NO.	TOTAL SHEETS
HAWAII	HAW.	RS-0450 (4)	1987	5	9

§ CURVE DATA

$\Delta = 23^{\circ}00'00''$
 $R = 2864.79'$
 $T = 582.85'$
 $L = 1150.02'$
 $C = 1142.29'$
 $SE = 0.02 \text{ ft./ft.}$

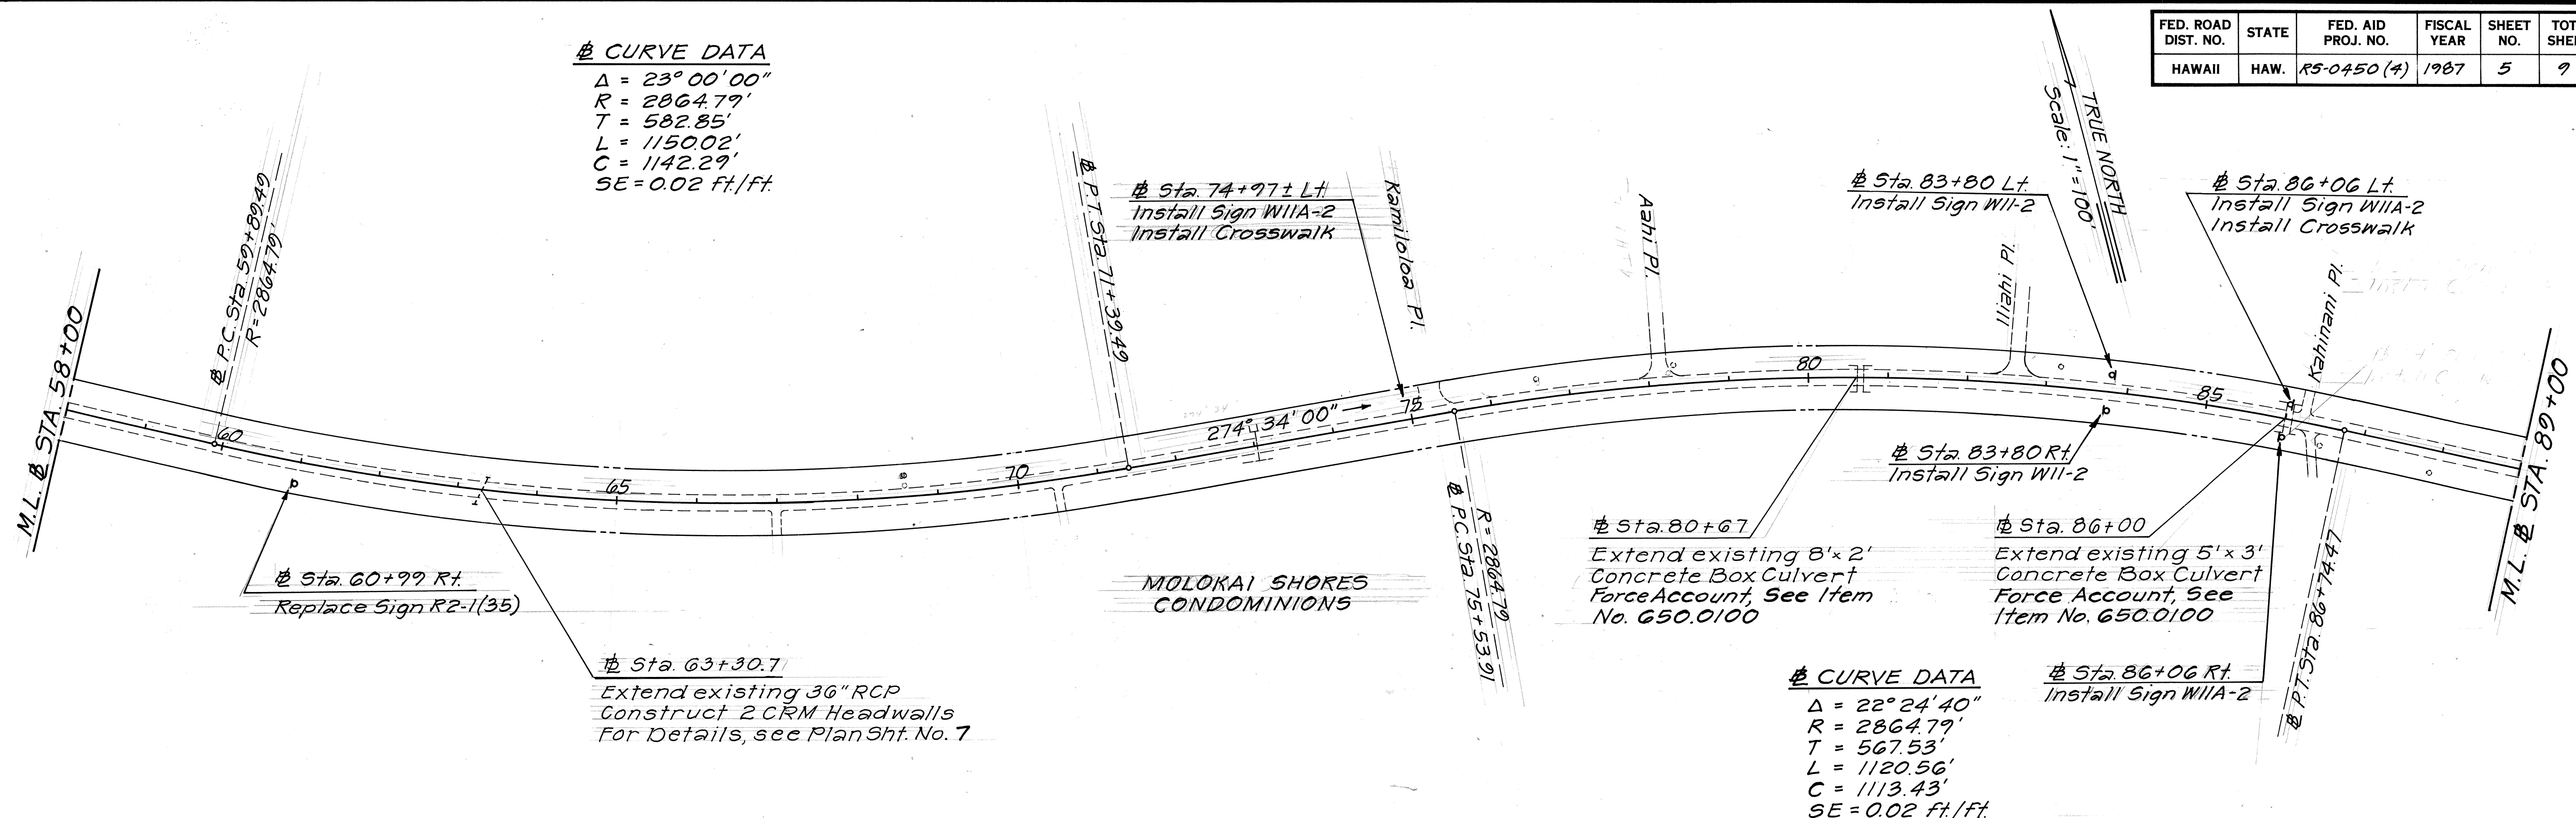


§ CURVE DATA

$\Delta = 22^{\circ}24'40''$
 $R = 2864.79'$
 $T = 567.53'$
 $L = 1120.56'$
 $C = 1113.43'$
 $SE = 0.02 \text{ ft./ft.}$

§ CURVE DATA

$\Delta = 20^{\circ}49'$
 $R = 2864.79'$
 $T = 526.22'$
 $L = 1040.83'$
 $C = 1035.12'$
 $SE = 0.02 \text{ ft./ft.}$

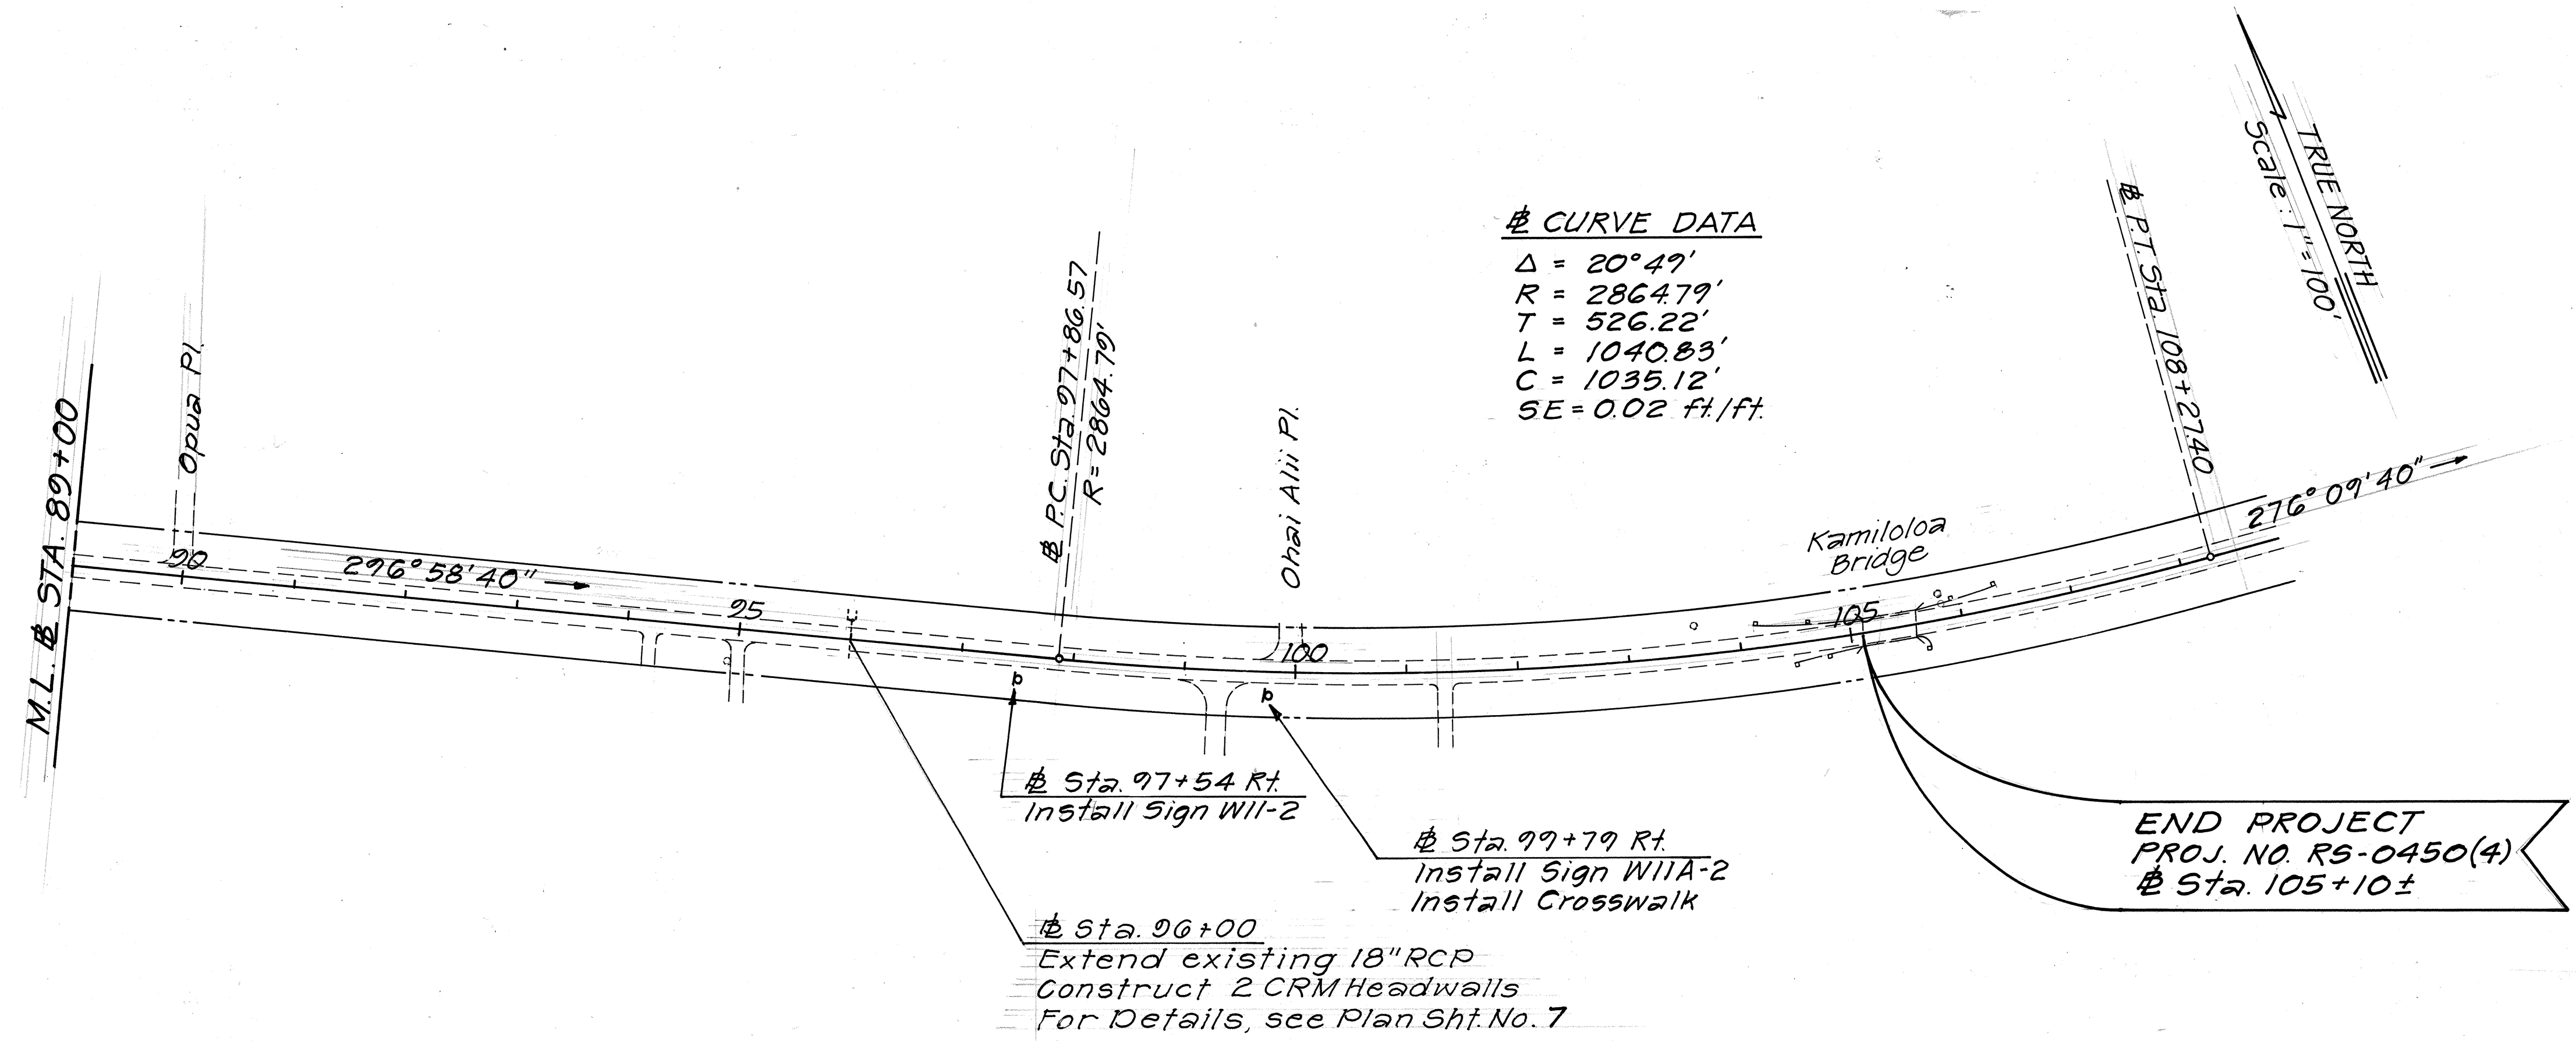

STATE OF HAWAII
DEPARTMENT OF TRANSPORTATION
HIGHWAYS DIVISION

PLAN

KAMI HIGHWAY RESURFACING
KAUNAKAKAI TO KAMILOLOA BRIDGE
F.A. PROJECT NO. RS-0450 (4)
Scale: 1"=100' Date: Mar., 1987
SHEET No. 2 OF 2 SHEETS

SURVEY PLOTTED BY	DATE
DRAWN BY	
DESIGNED BY	
QUANTITIES BY	
CHECKED BY	
ORIGINAL PLAN	
NOTE BOOK	
NO.	