


FED. ROAD DIST. NO.	STATE	FED. AID PROJ. NO.	FISCAL YEAR	SHEET NO.	TOTAL SHEETS
HAWAII	HAW.	RS-0450(4)	1987	8	9

SIGN SUMMARY				
STATION	SIGN	DESCRIPTION	WITH POST	WITHOUT POST
RIGHT SHOULDER				
13+20 ±	S2-1	Install New Sign	1	
25+62 ±	RS-1(35)	Replace Existing Sign w/New Sign		1
50+55 ±	W11-2	Install New Sign	1	
52+80 ±	W11A-2	Install New Sign @ Crosswalk	1	
60+99 ±	R2-1(35)	Replace Existing Sign w/New Sign		
83+80 ±	W11-2	Install New Sign	1	
86+06 ±	W11A-2	Install New Sign @ Crosswalk	1	
97+54 ±	W11-2	Install New Sign	1	
99+79 ±	W11A-2	Install New Sign @ Crosswalk	1	
LEFT SHOULDER				
1+58 ±	M1-6(450) M1-6(460) M4-6 M6-6(L) M3-2 M3-4	Replace Route Marker Assembly "B", with New Type "B" Assembly		1
2+64 ±	RM-3	Remove w/Post		
2+64 ±	RM-3	Install New RM with Post	1	
14+25 ±	S2-1	Install New Sign.	1	
22+45 ±	S4-3	Replace Existing Sign		1
53+46 ±	W11A-2	Install @ Crosswalk (Use Salvaged Sign from Sta. 55+71)	1	
55+71 ±	W11A-2	Salvaged Sign without Post		
55+71 ±	W11-2	Install New Sign on Existing Post		1
74+97 ±	W11A-2	Install New Sign @ Crosswalk	1	
83+81 ±	W11-2	Install New Sign on Existing Post		1
86+06 ±	W11A-2	Install New Sign	1	

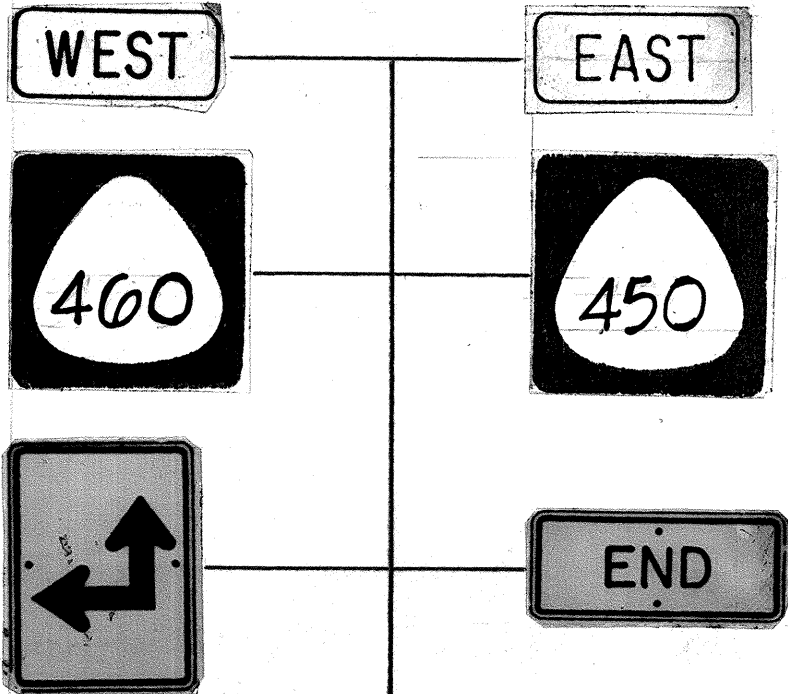

TYPE "B" ASSEMBLY
STATION 1+58 ±
LEFT SHOULDER

STATE OF HAWAII
DEPARTMENT OF TRANSPORTATION
HIGHWAYS DIVISION

SIGN SUMMARY

KAM I HIGHWAY RESURFACING
Kaunakakai to Kamiloloa Bridge
F.A. Proj. No. RS-0450(4)
Date: March, 1987

SHEET NO. 1 OF 1 SHEETS

SURVEY PLOTTED BY	DATE
DRAWN BY	
TRACED BY	
NOTED BY	
CHECKED BY	
ORIGINAL PLAN	
NOTE BOOK	
No.	