
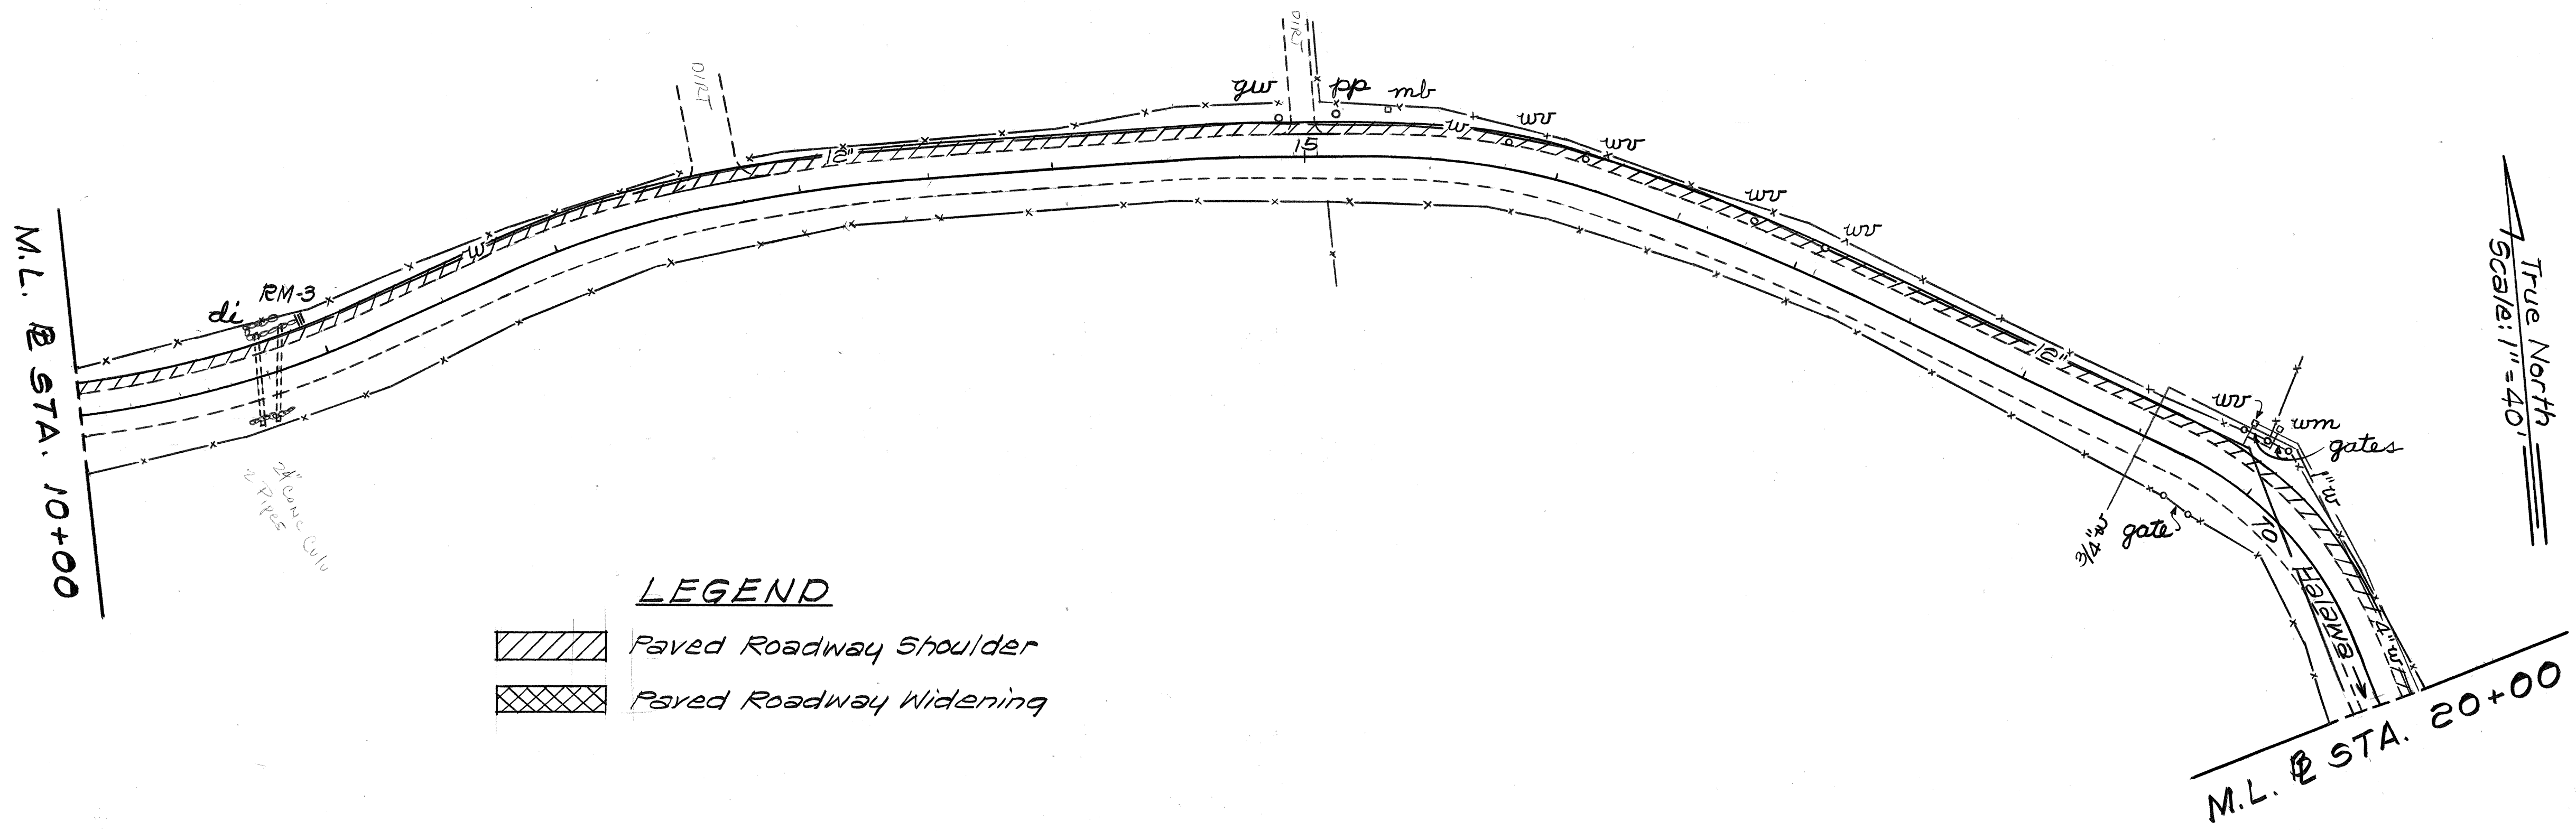
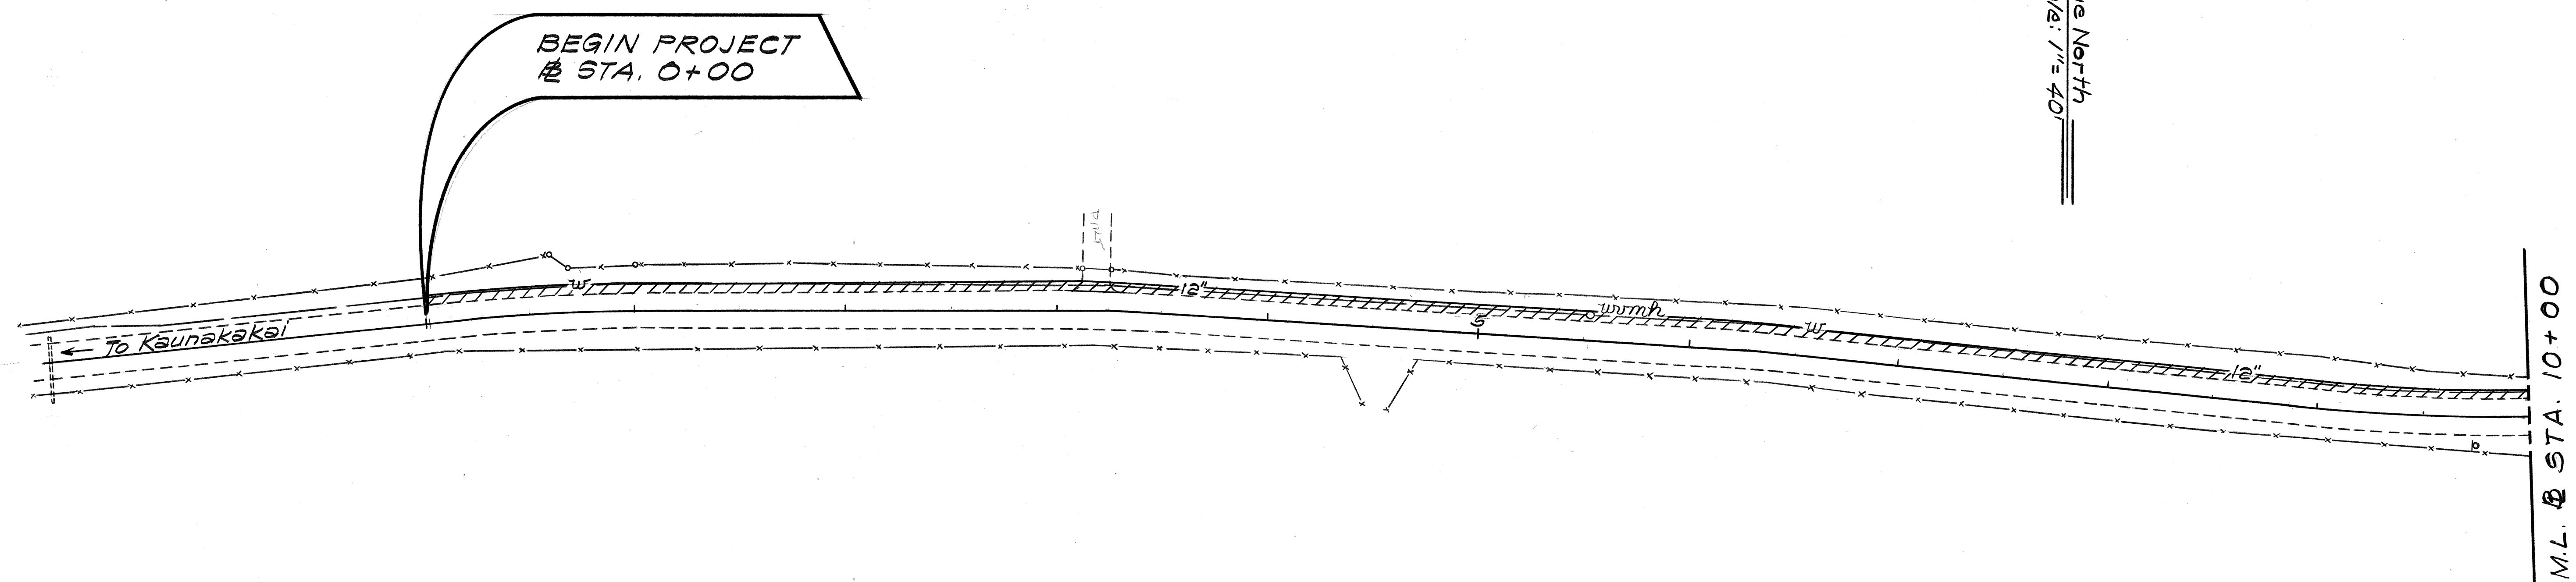


FED. ROAD DIST. NO.	STATE	PROJ. NO.	FISCAL YEAR	SHEET NO.	TOTAL SHEETS
HAWAII	HAW.	450B-02-88	1988	4	9

True North
Scale: 1"=40'

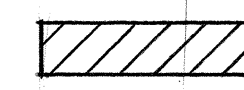

LEGEND

-  Paved Roadway Shoulder
-  Paved Roadway Widening

True North
Scale: 1"=40'

STATE OF HAWAII
DEPARTMENT OF TRANSPORTATION
HIGHWAYS DIVISION

PLAN

**KAMEHAMEHA I HIGHWAY
SHOULDER IMPROVEMENTS**

Project No. 450B-02-88


Scale: 1"=40' Date: Sept., 1987

SHEET No. 1 OF 5 SHEETS

ORIGINAL PLAN	DATE
SURVEY PLOTTED BY	
DRAWN BY	
DESIGNED BY	
NOTED BY	
CHECKED BY	

FED. ROAD DIST. NO.	STATE	PROJ. NO.	FISCAL YEAR	SHEET NO.	TOTAL SHEETS
HAWAII	HAW.	450B-02-88	1988	5	9

True North
Scale: 1"=40'

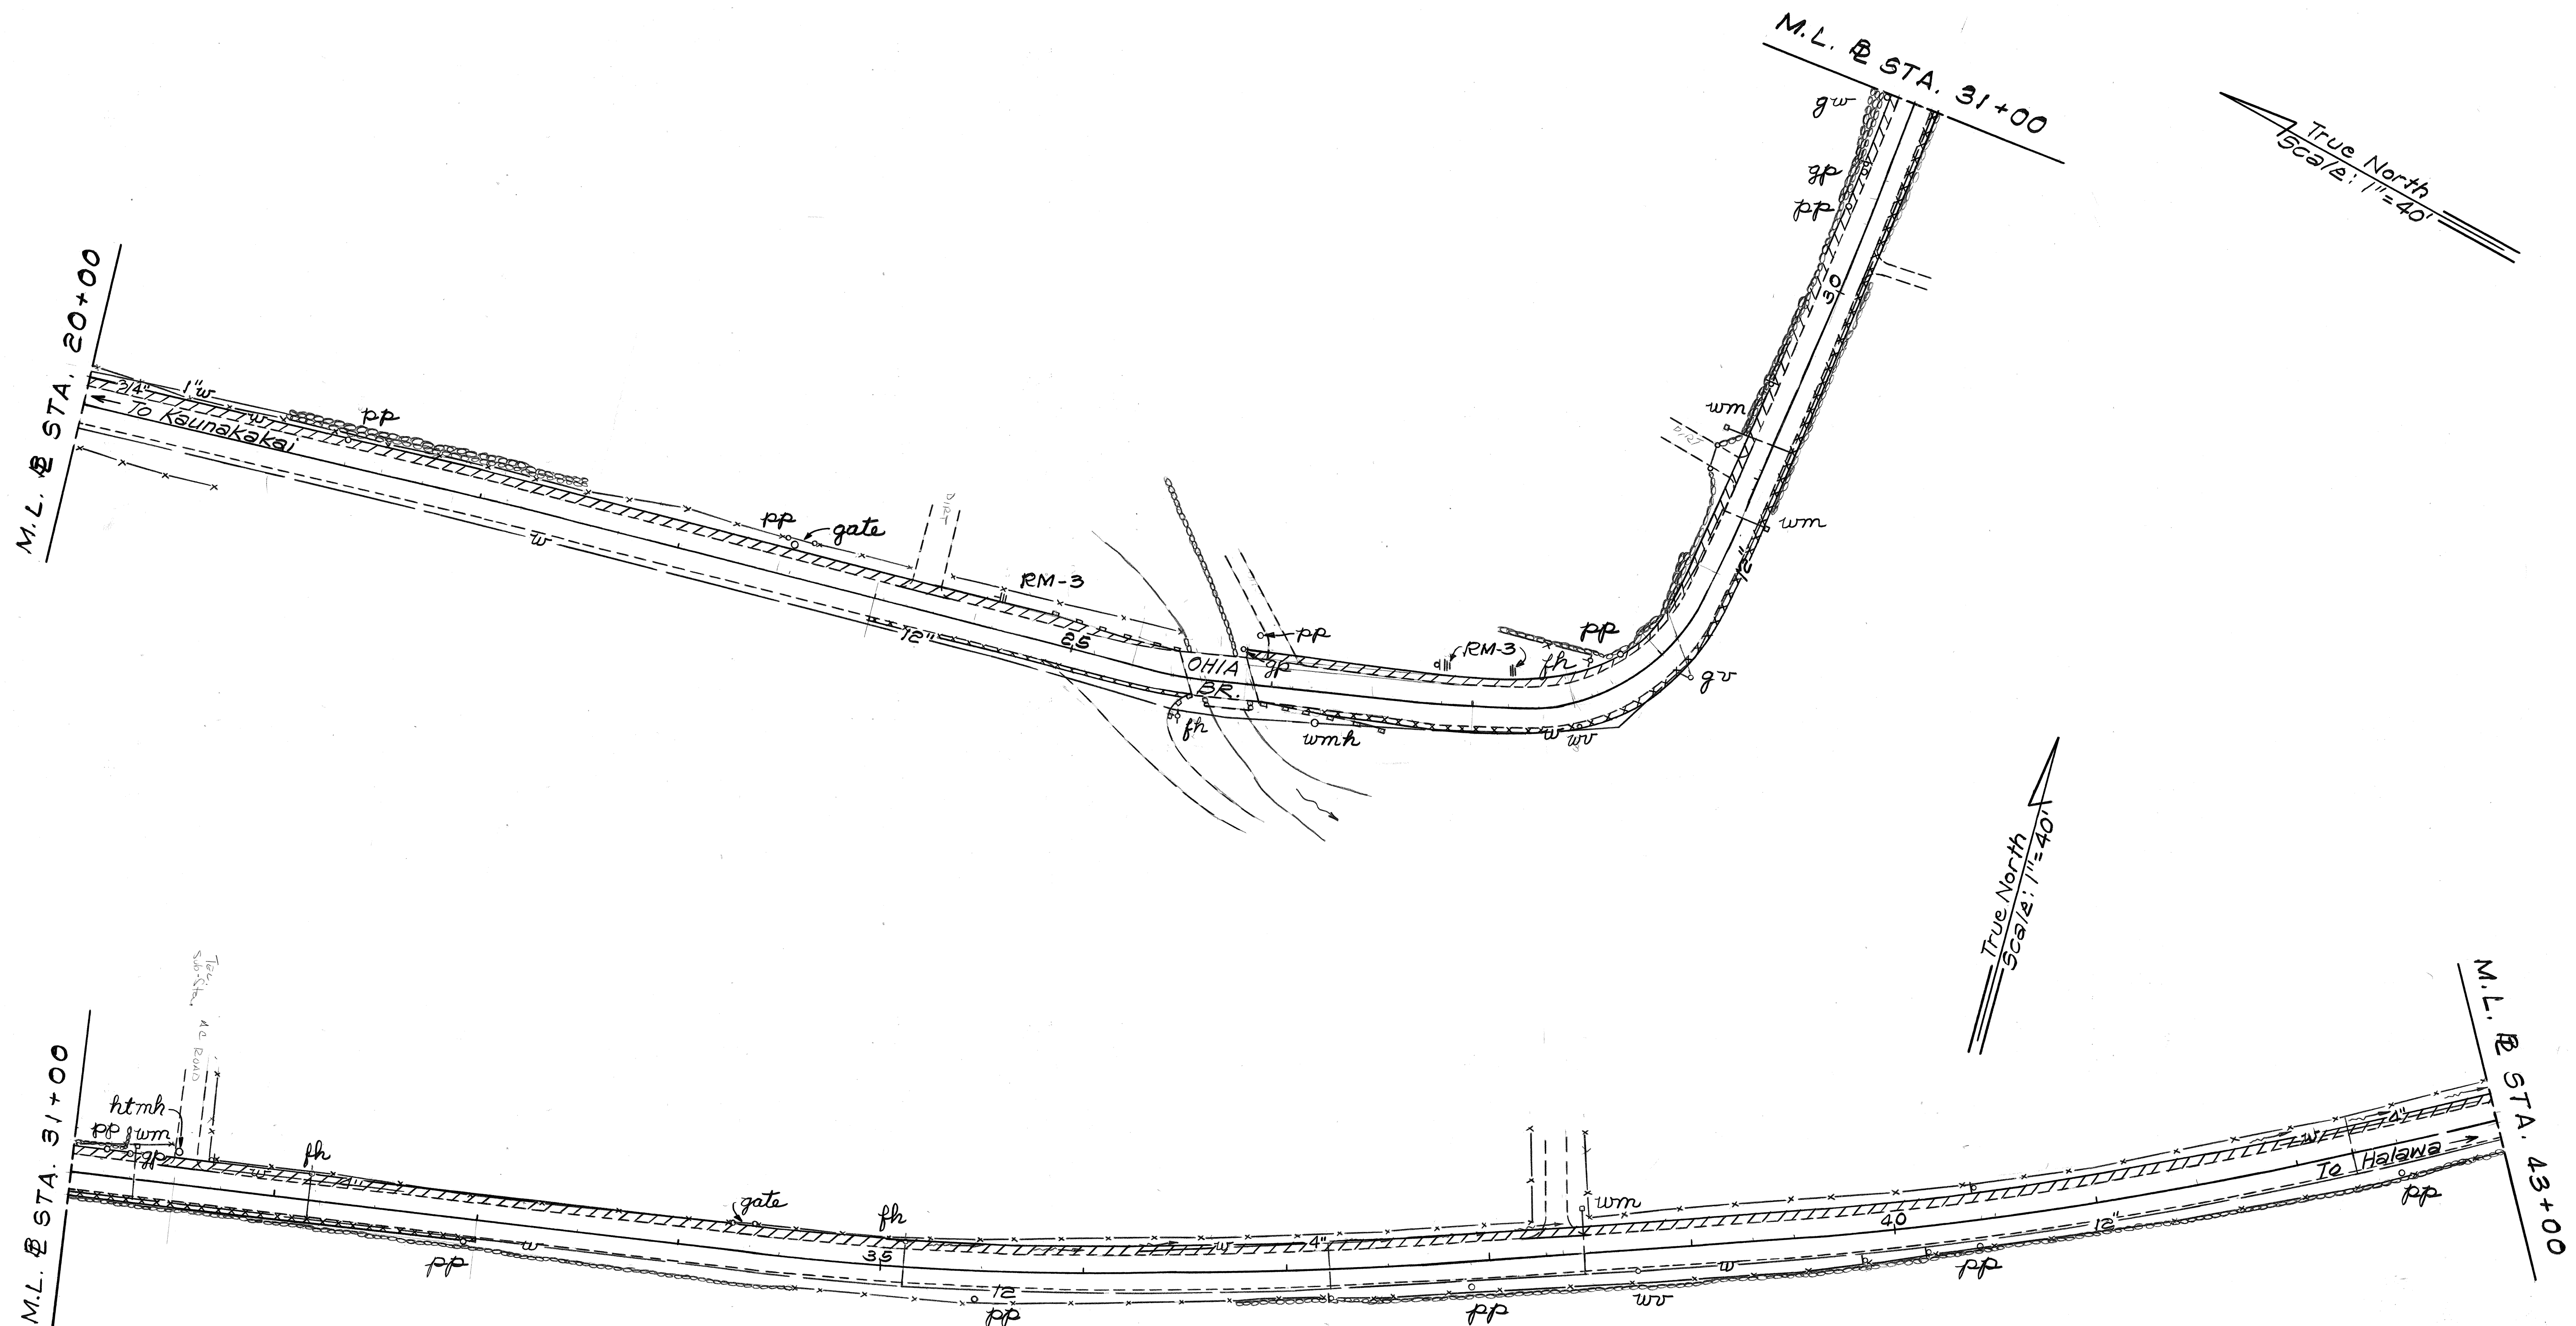

True North
Scale: 1"=40'



ORIGINAL PLAN	DATE
NO. 1	
NO. 2	
NO. 3	
NO. 4	
NO. 5	
NO. 6	
NO. 7	
NO. 8	
NO. 9	
NO. 10	

STATE OF HAWAII
DEPARTMENT OF TRANSPORTATION
HIGHWAYS DIVISION

PLAN

KAMEHAMEHA I HIGHWAY
SHOULDER IMPROVEMENTS
Project No. 450B-02-88
Scale: 1"=40' Date: Sept. 1987
SHEET No. 2 OF 5 SHEETS

FED. ROAD DIST. NO.	STATE	PROJ. NO.	FISCAL YEAR	SHEET NO.	TOTAL SHEETS
HAWAII	HAW.	450B-02-88	1988	6	9

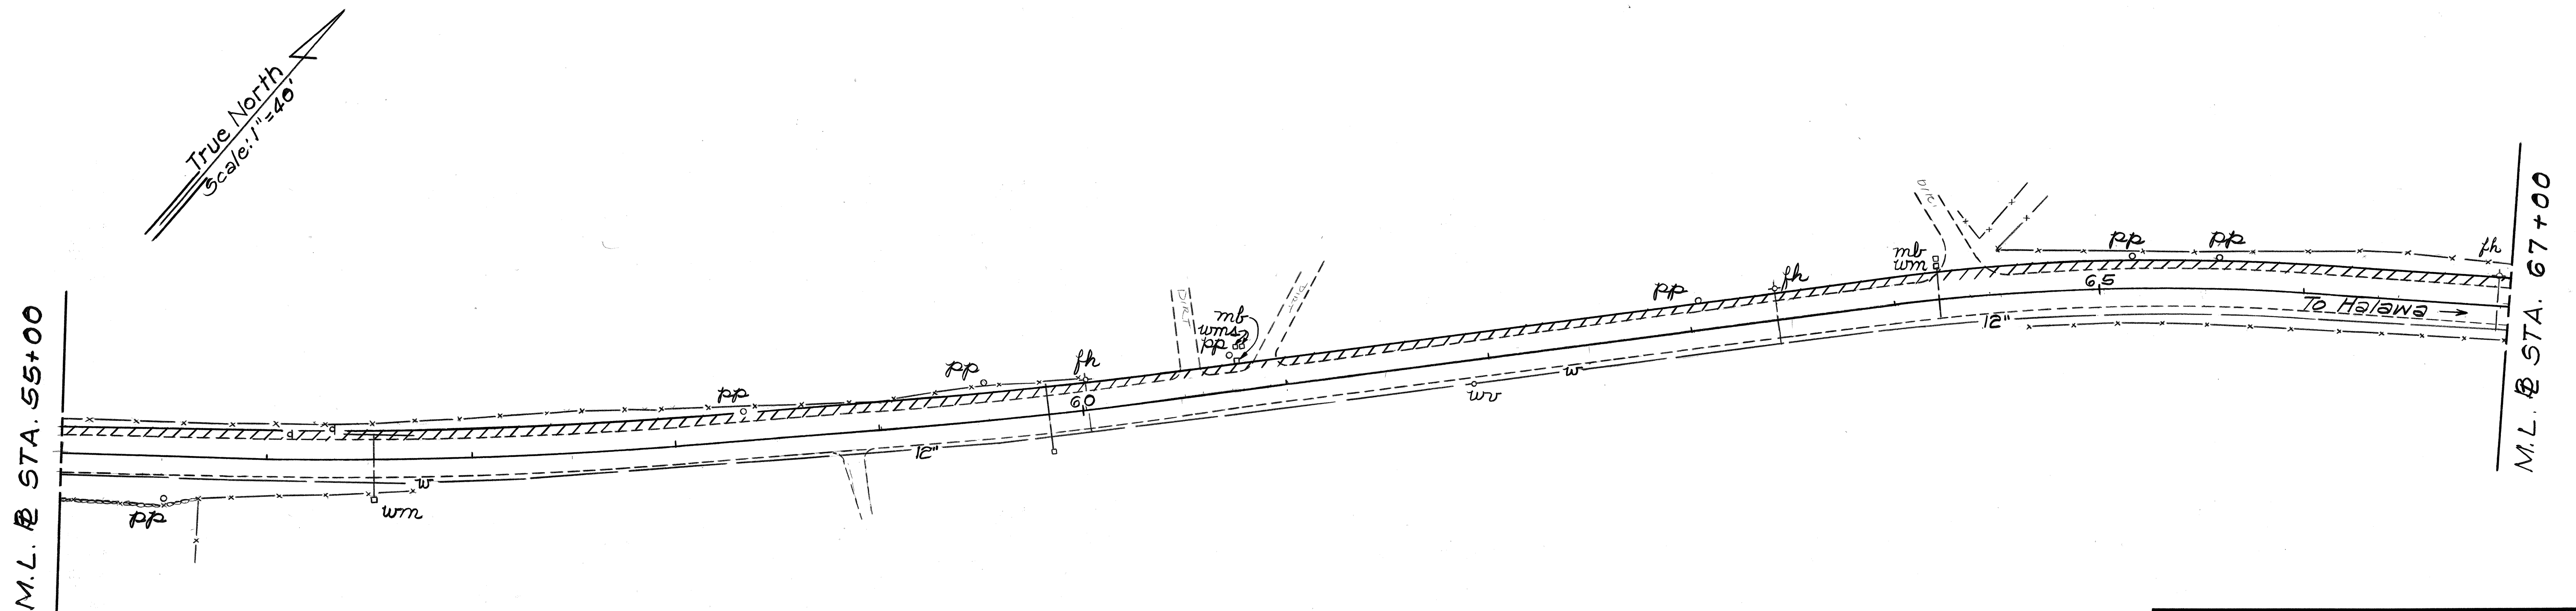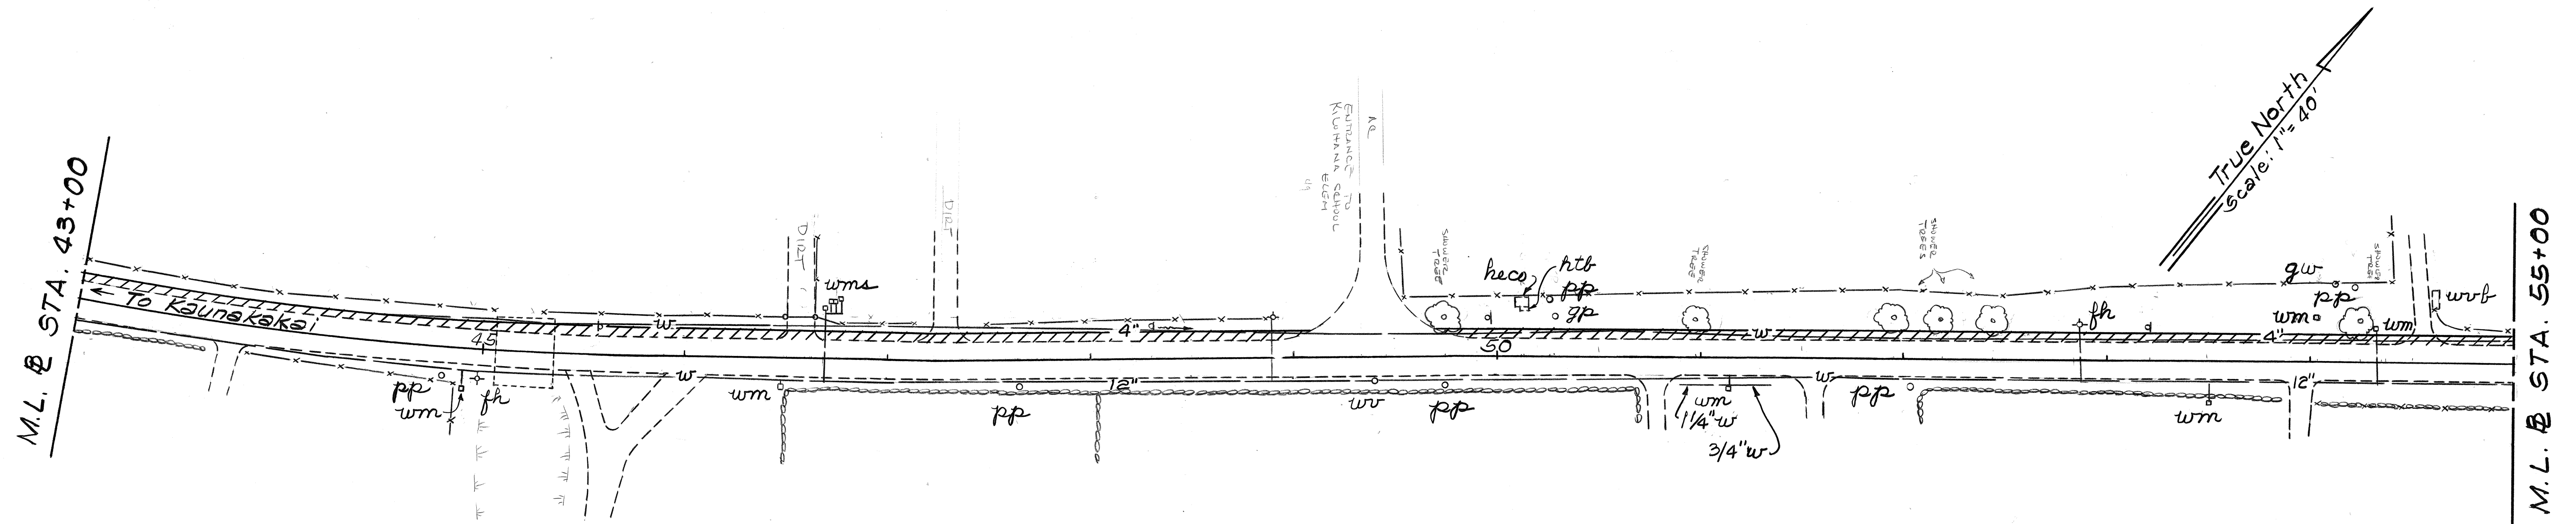

ORIGINAL PLAN	DATE
DESIGNED BY	
TRACED BY	
NOTED BY	
CHECKED BY	

STATE OF HAWAII
DEPARTMENT OF TRANSPORTATION
HIGHWAYS DIVISION


PLAN

**KAMEHAMEHA V HIGHWAY
SHOULDER IMPROVEMENTS**
Project No. 450B-02-88

Scale: 1"=40' Date: Sept. 1987


SHEET No. 3 OF 5 SHEETS

ORIGINAL PLAN	SURVEY PLOTTED BY _____	DATE _____
NOTE BOOK	DRAWN BY _____	# _____
	TRACED BY _____	# _____
	DESIGNED BY _____	# _____
	QUANTITIES BY _____	# _____
No. _____	CHECKED BY _____	# _____

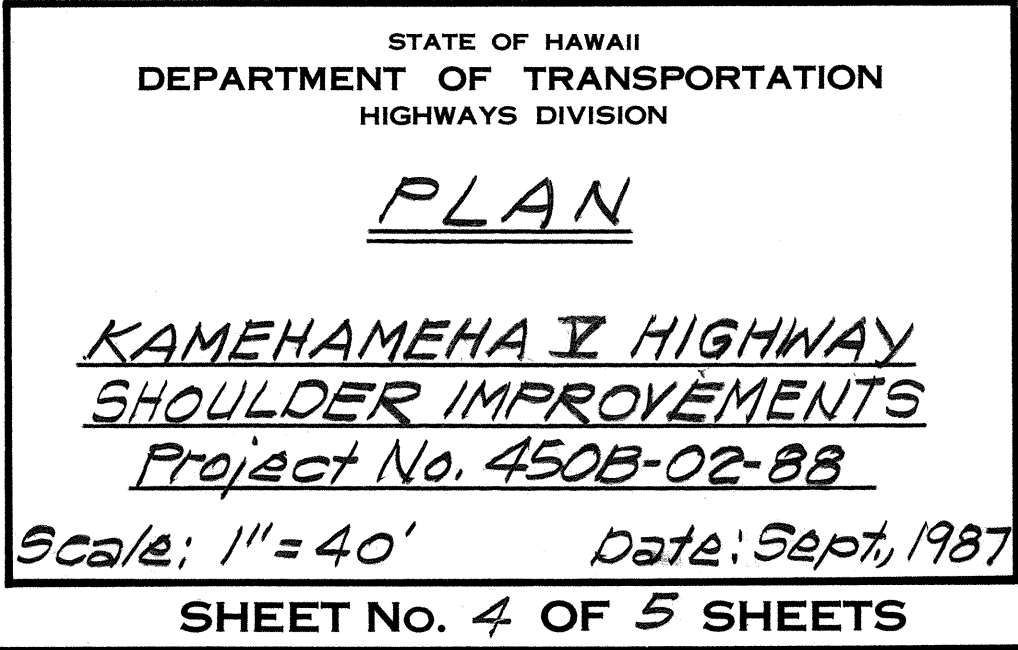

FED. ROAD DIST. NO.	STATE	PROJ. NO.	FISCAL YEAR	SHEET NO.	TOTAL SHEETS
HAWAII	HAW.	450B-02-88	1988	8	9

ORIGINAL PLAN	DATE
SURVEY PLOTTED BY	
DRAWN BY	
DESIGNED BY	
QUANTITIES BY	
CHECKED BY	

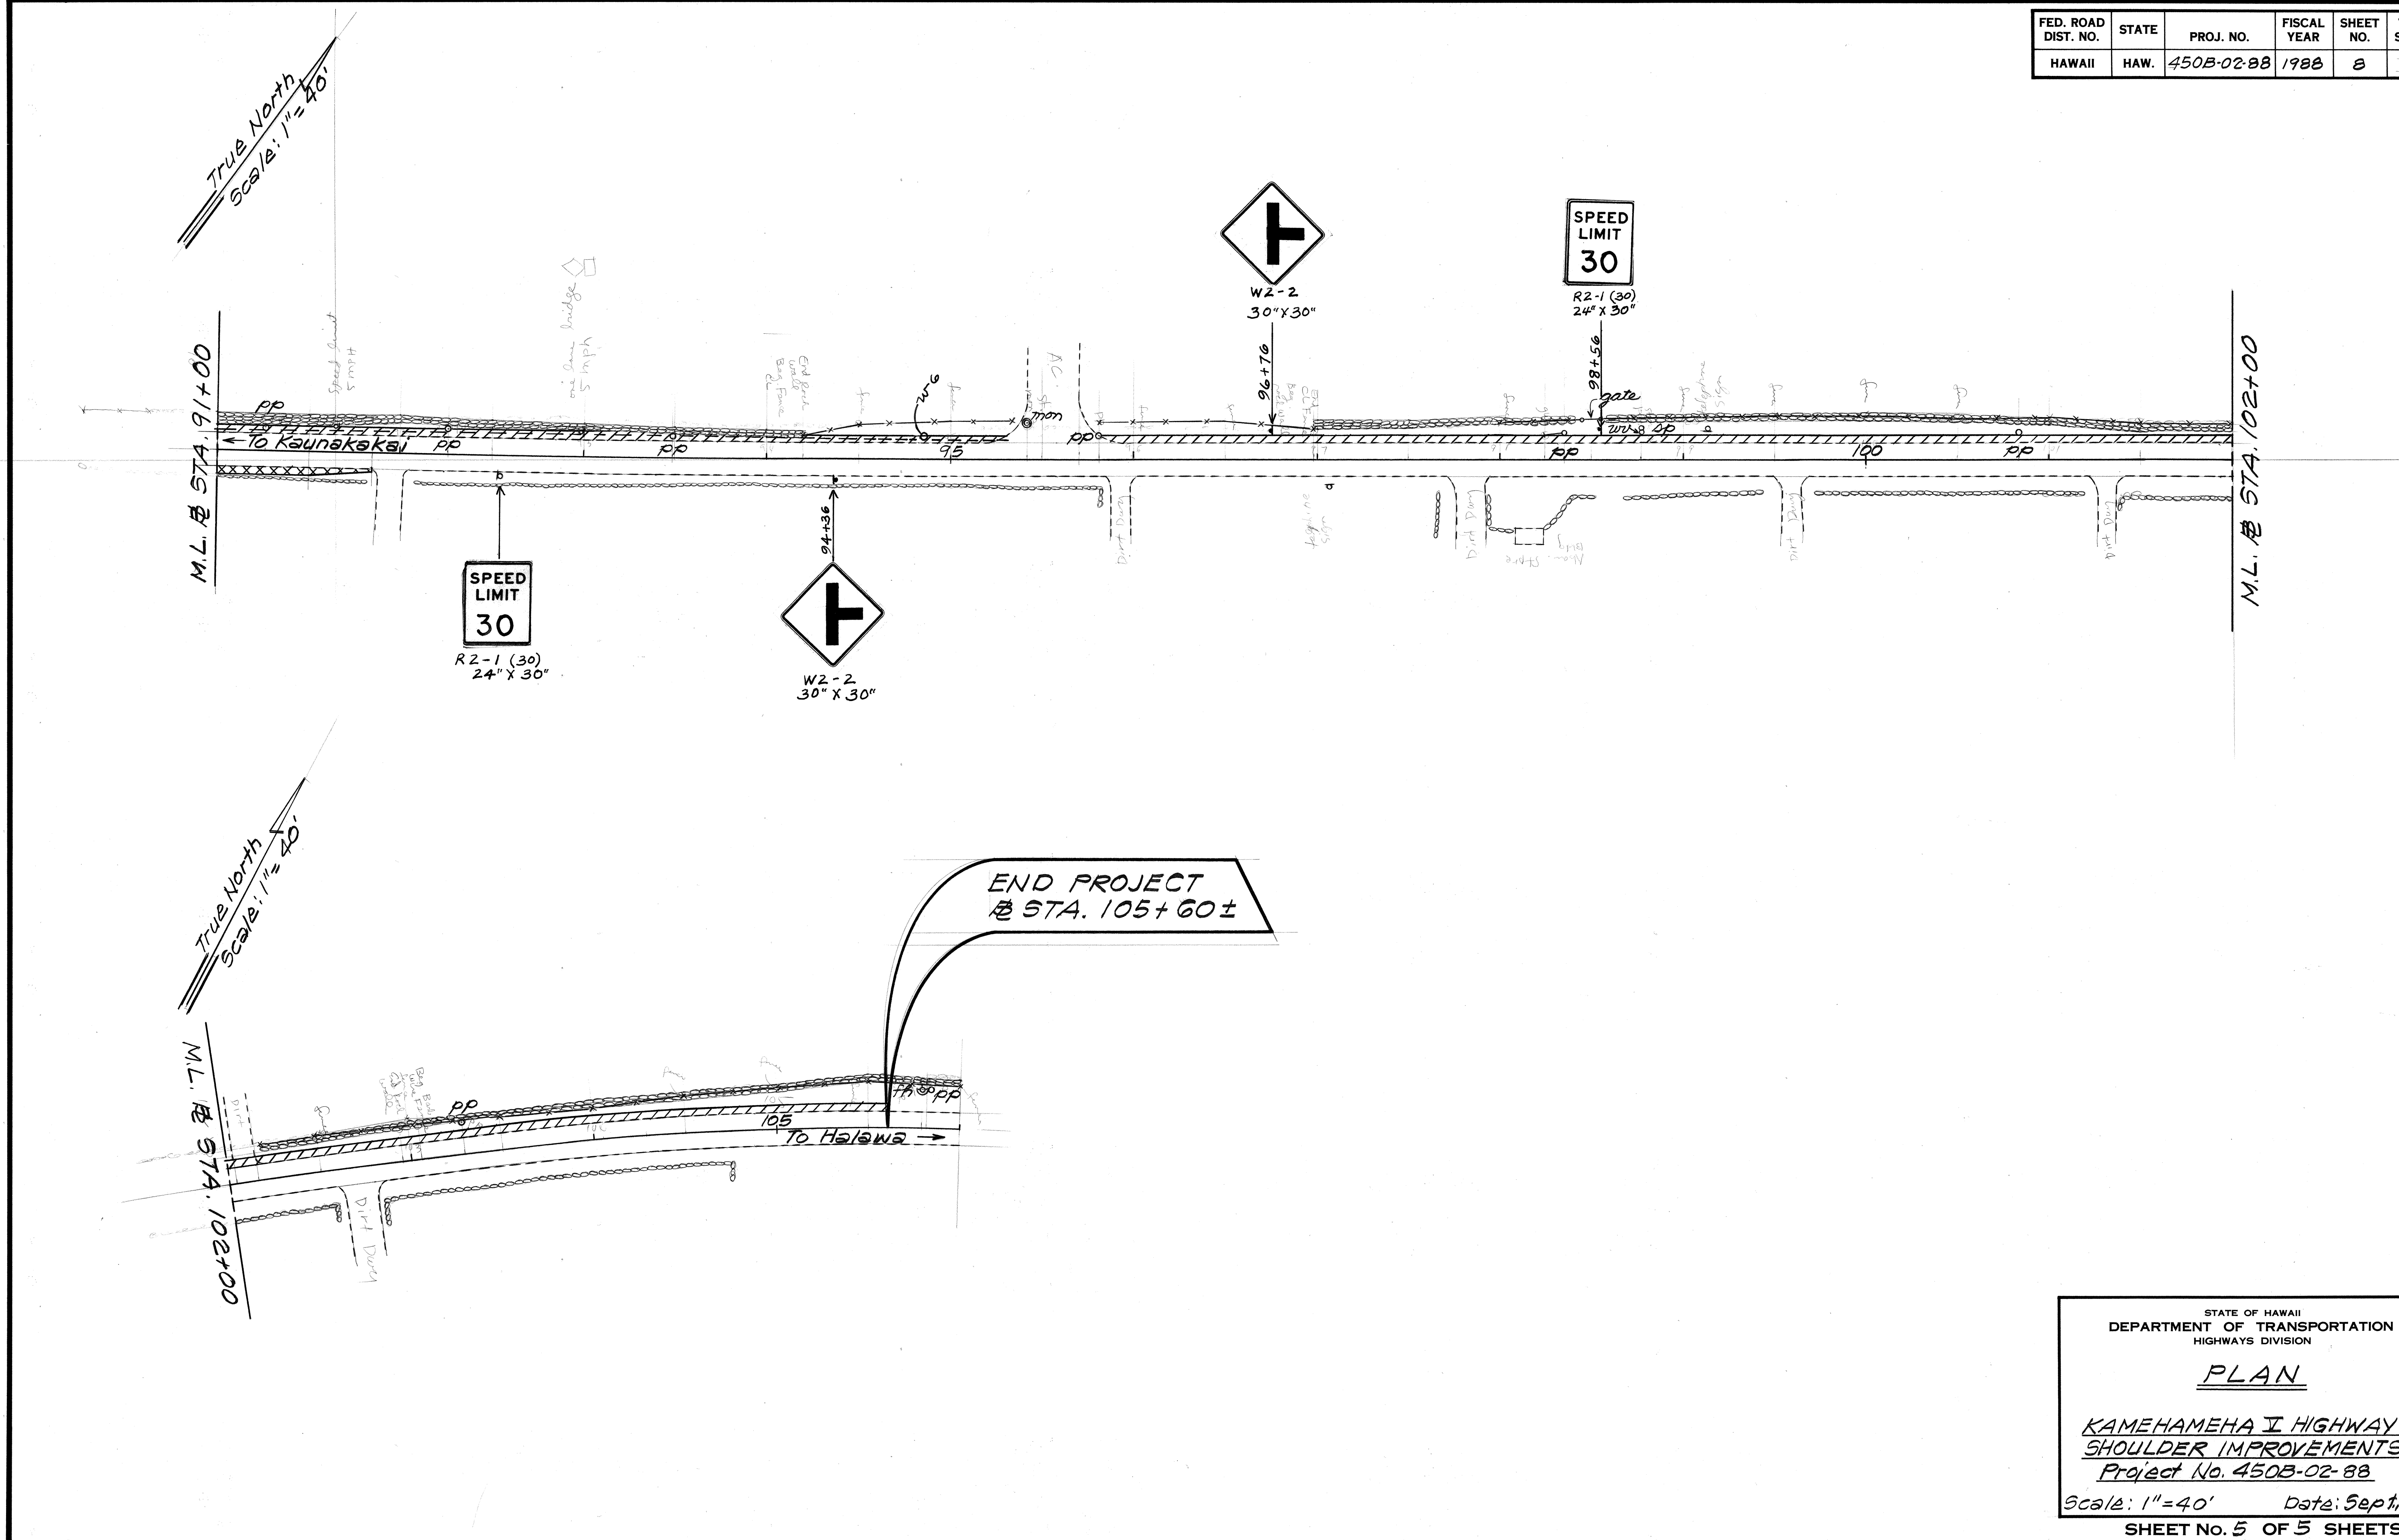

STATE OF HAWAII
DEPARTMENT OF TRANSPORTATION
HIGHWAYS DIVISION

PLAN

KAMEHAMEHA I HIGHWAY
SHOULDER IMPROVEMENTS
Project No. 450B-02-88
Scale: 1"=40' Date: Sept. 1, 1987
SHEET No. 5 OF 5 SHEETS