
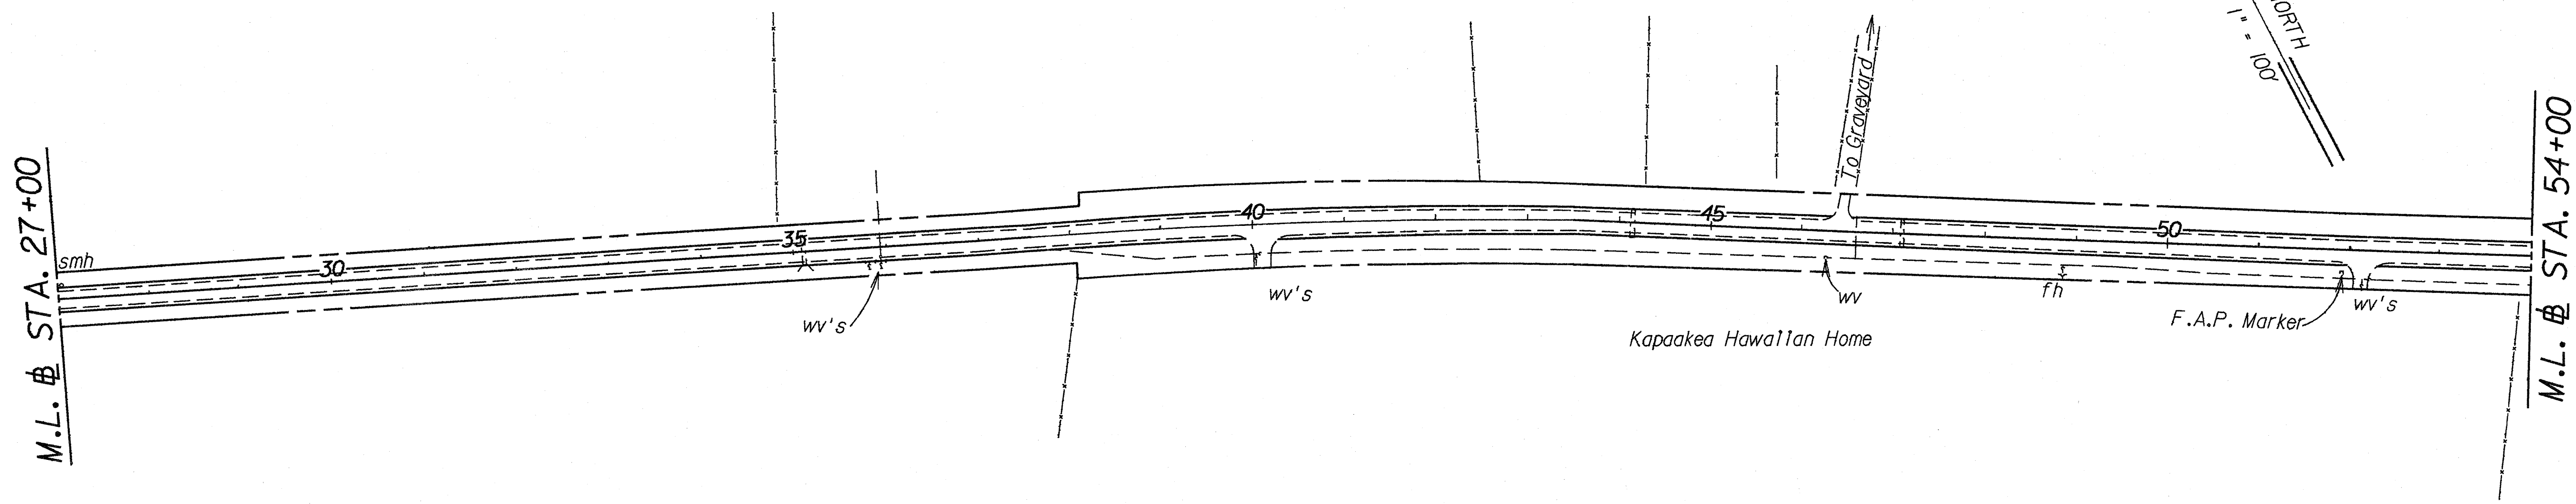


FED. ROAD DIST. NO.	STATE	PROJ. NO.	FISCAL YEAR	SHEET NO.	TOTAL SHEETS
HAWAII	HAW.	HWY-M-02-90	1990	4	9

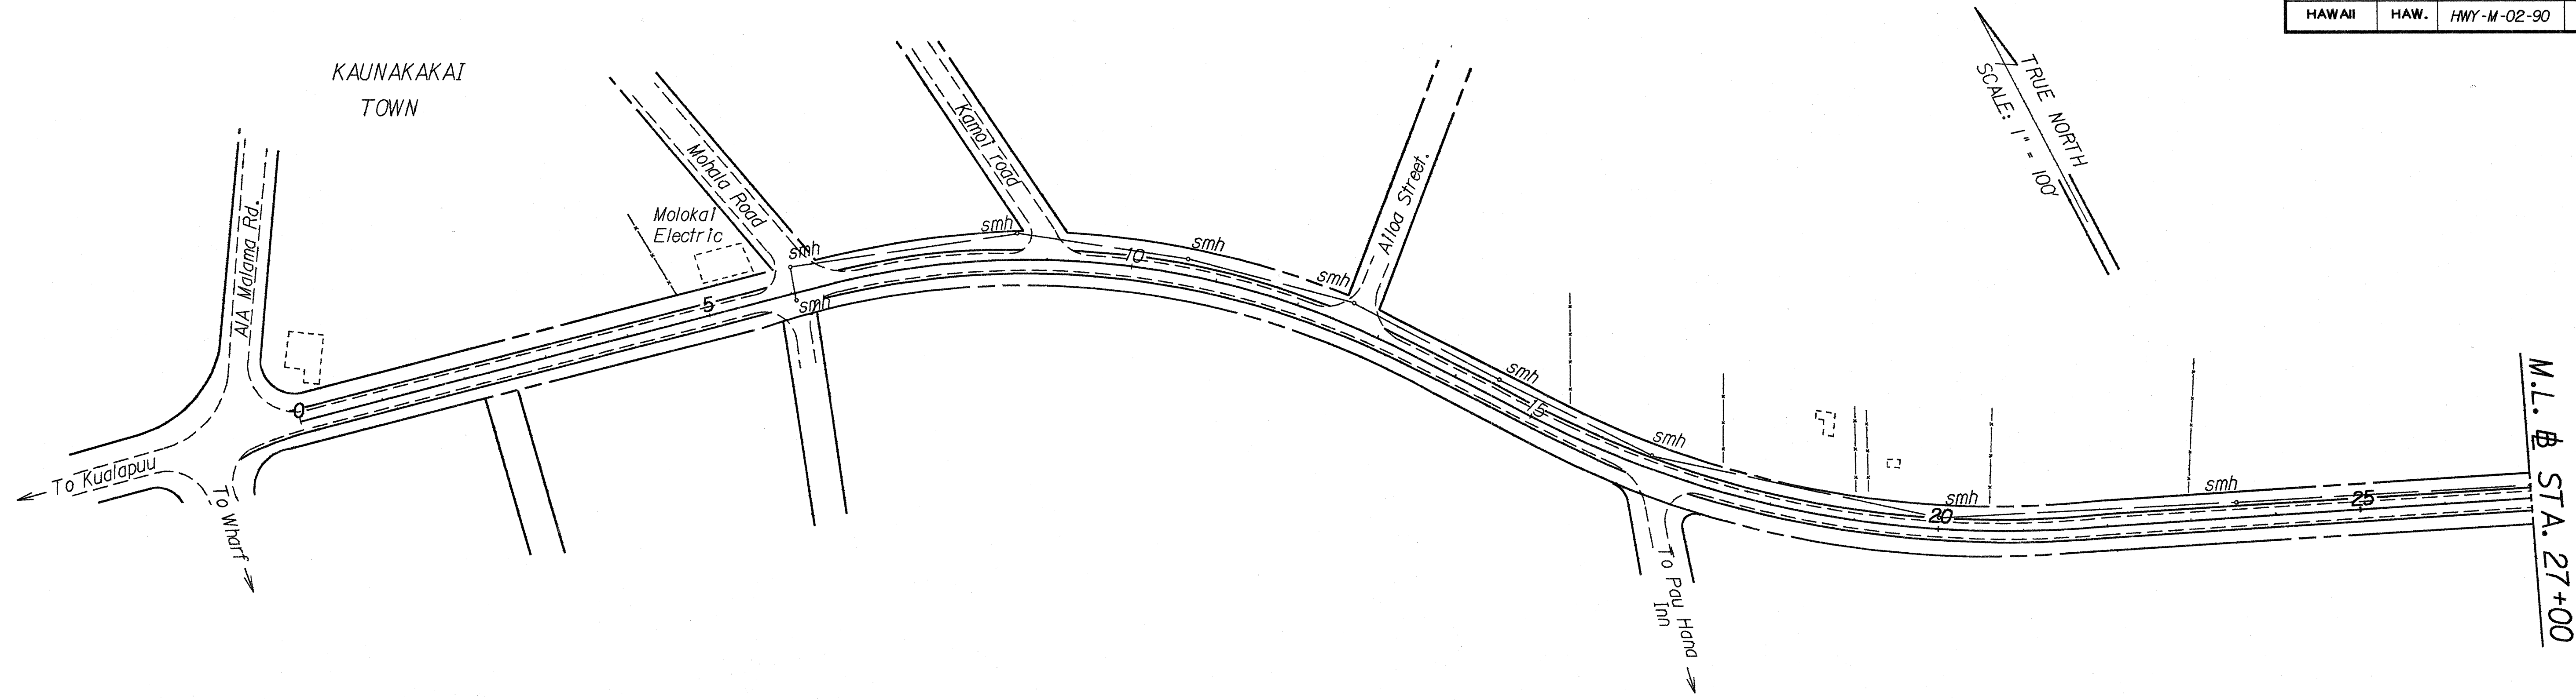

ORIGINAL PLAN	DATE
DRAWN BY	
TRACED BY	
CHECKED BY	
NOTED BY	
NO.	

STATE OF HAWAII
DEPARTMENT OF TRANSPORTATION
HIGHWAYS DIVISION


ROADWAY PLANS

KAMEHAMEHA V HIGHWAY
GUARDRAIL & SHOULDER IMPROVEMENTS
PROJECT NO. HWY-M-02-90

Scale: 1"=100' Date: Mar. 1990

SHEET No. 1 OF 4 SHEETS

FED. ROAD DIST. NO.	STATE	PROJ. NO.	FISCAL YEAR	SHEET NO.	TOTAL SHEETS
HAWAII	HAW.	HWY-M-02-90	1990	5	9

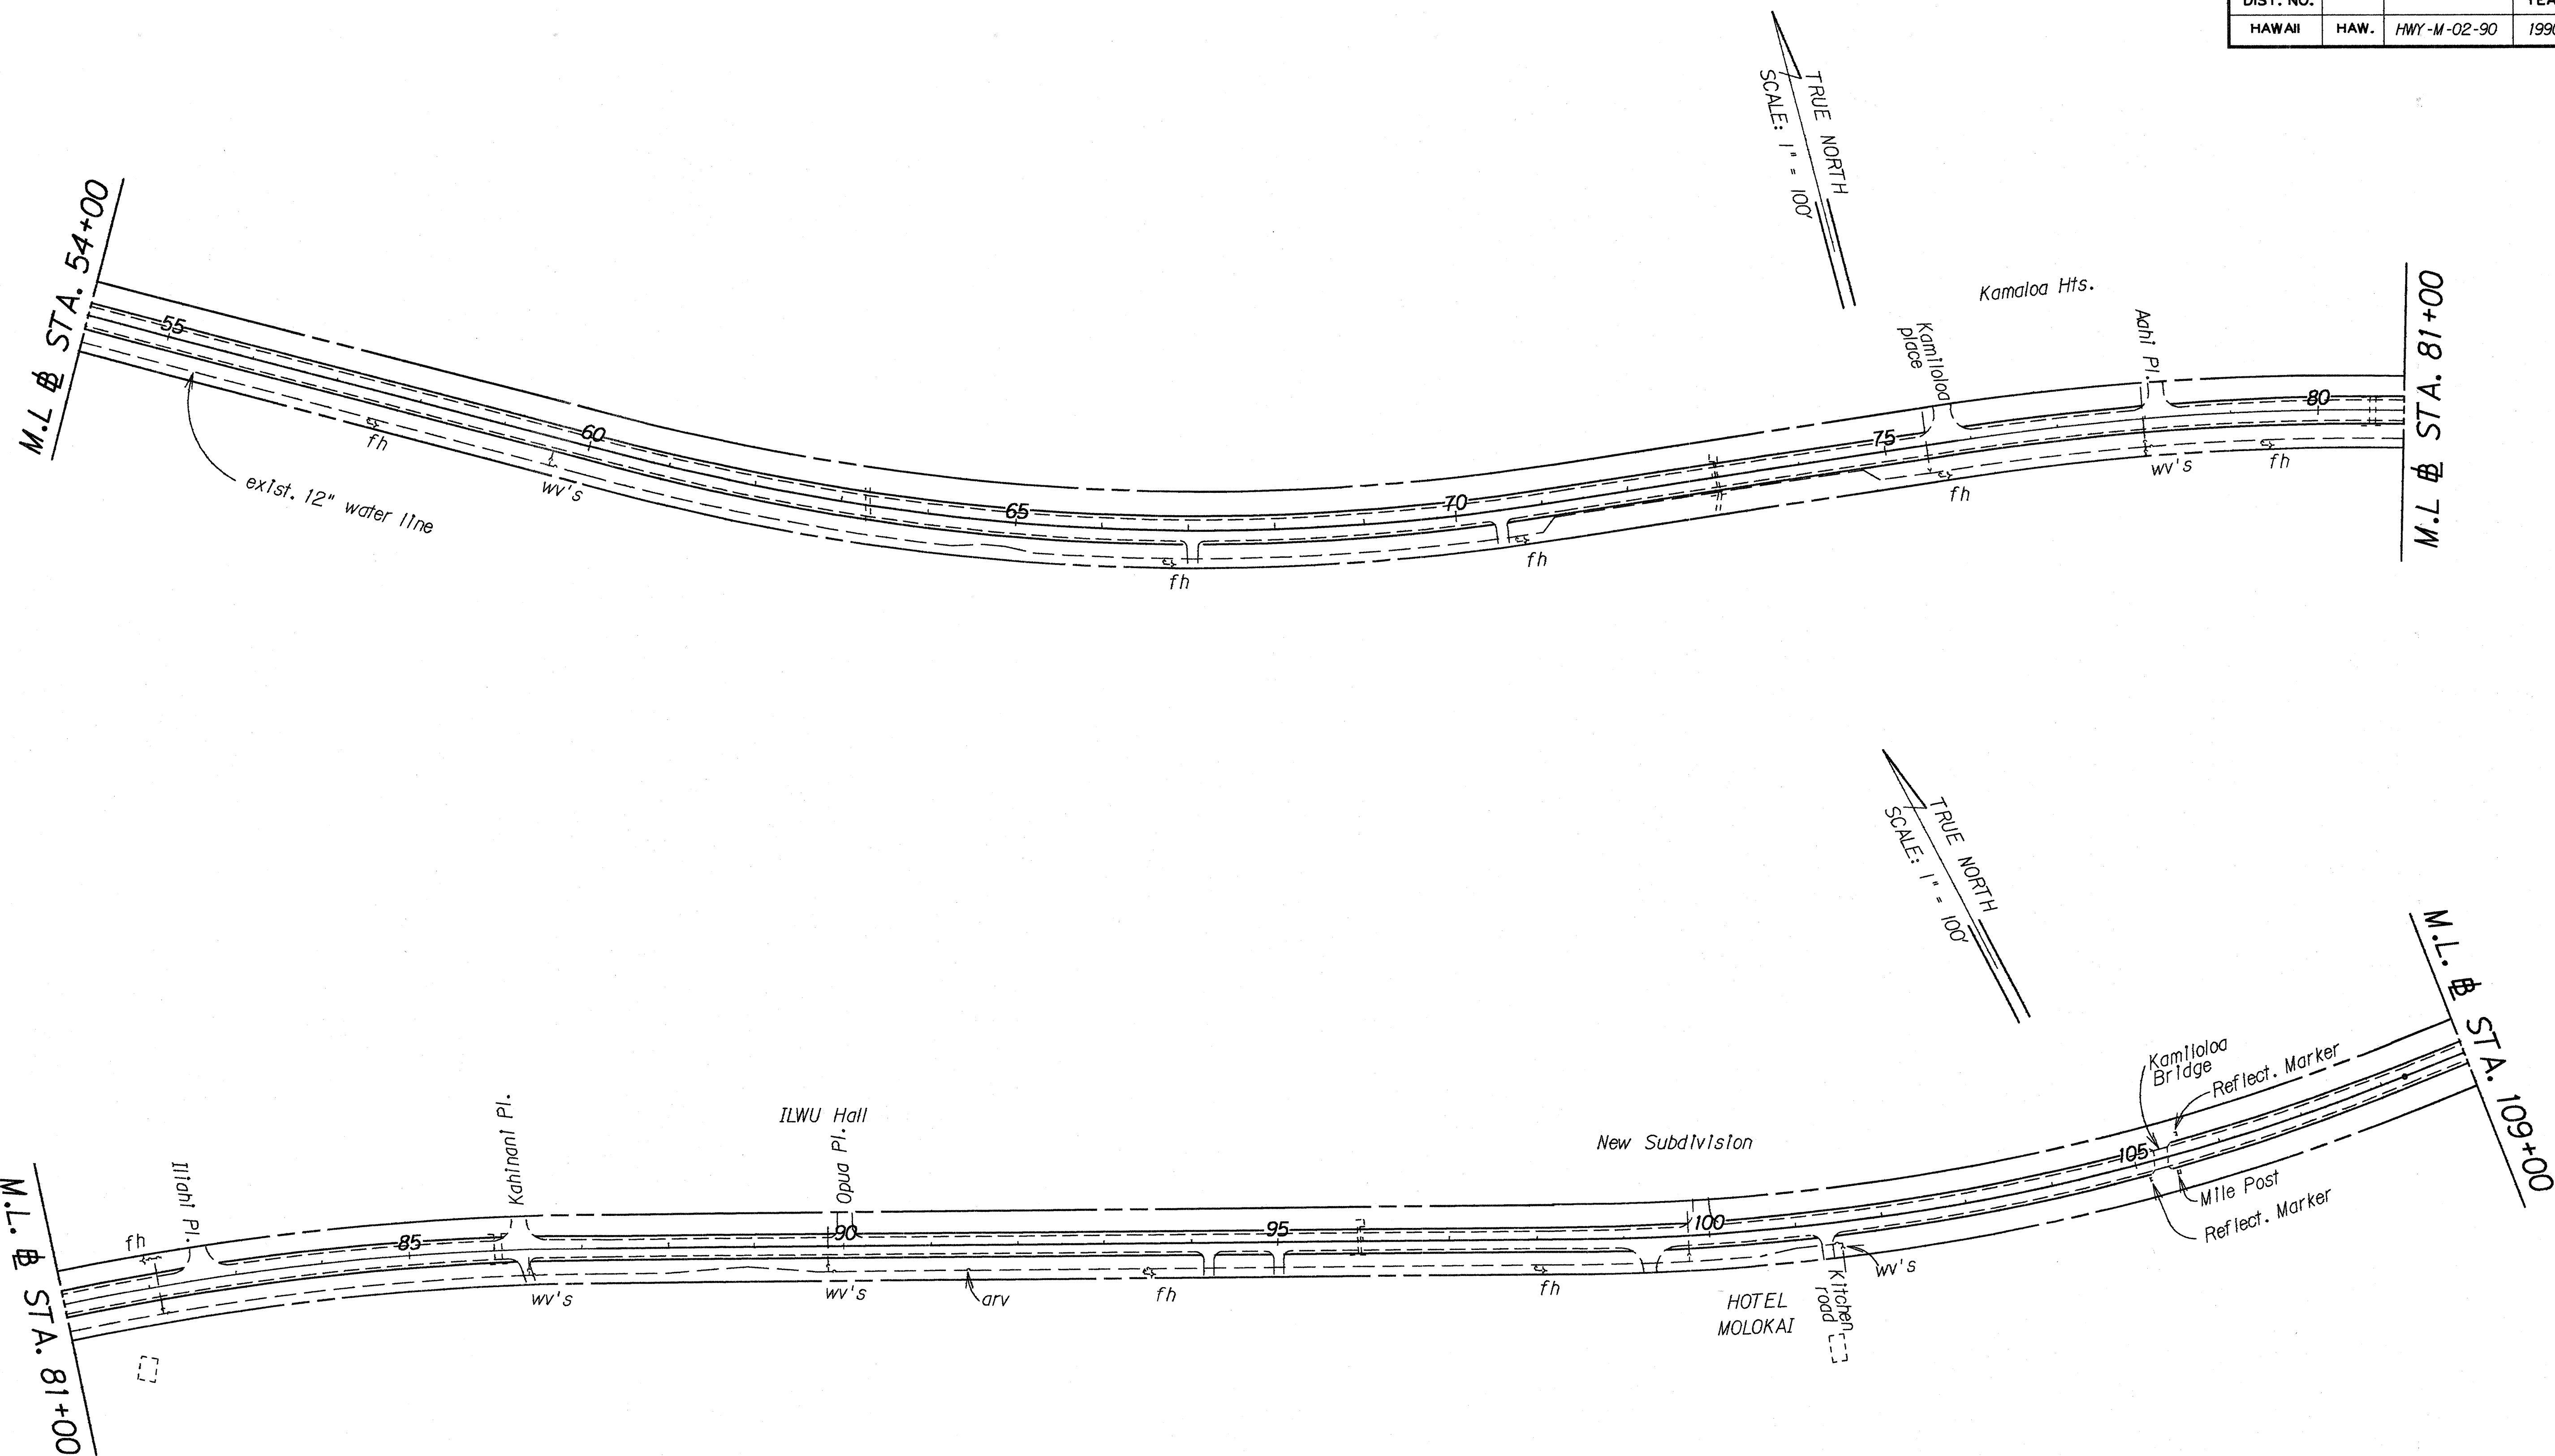

ORIGINAL PLAN	SURVEY PLOTTED BY	DATE
TRACED BY		
NOTE BOOK		
CHECKED BY		

STATE OF HAWAII
DEPARTMENT OF TRANSPORTATION
HIGHWAYS DIVISION


ROADWAY PLANS

KAMEHAMEHA V HIGHWAY
GUARDRAIL & SHOULDER IMPROVEMENTS
PROJECT NO. HWY-M-02-90

Scale: 1" = 100' Date: Mar. 1990

SHEET No. 2 OF 4 SHEETS

FED. ROAD DIST. NO.	STATE	PROJ. NO.	FISCAL YEAR	SHEET NO.	TOTAL SHEETS
HAWAII	HAW.	HWY-M-02-90	1990	6	9

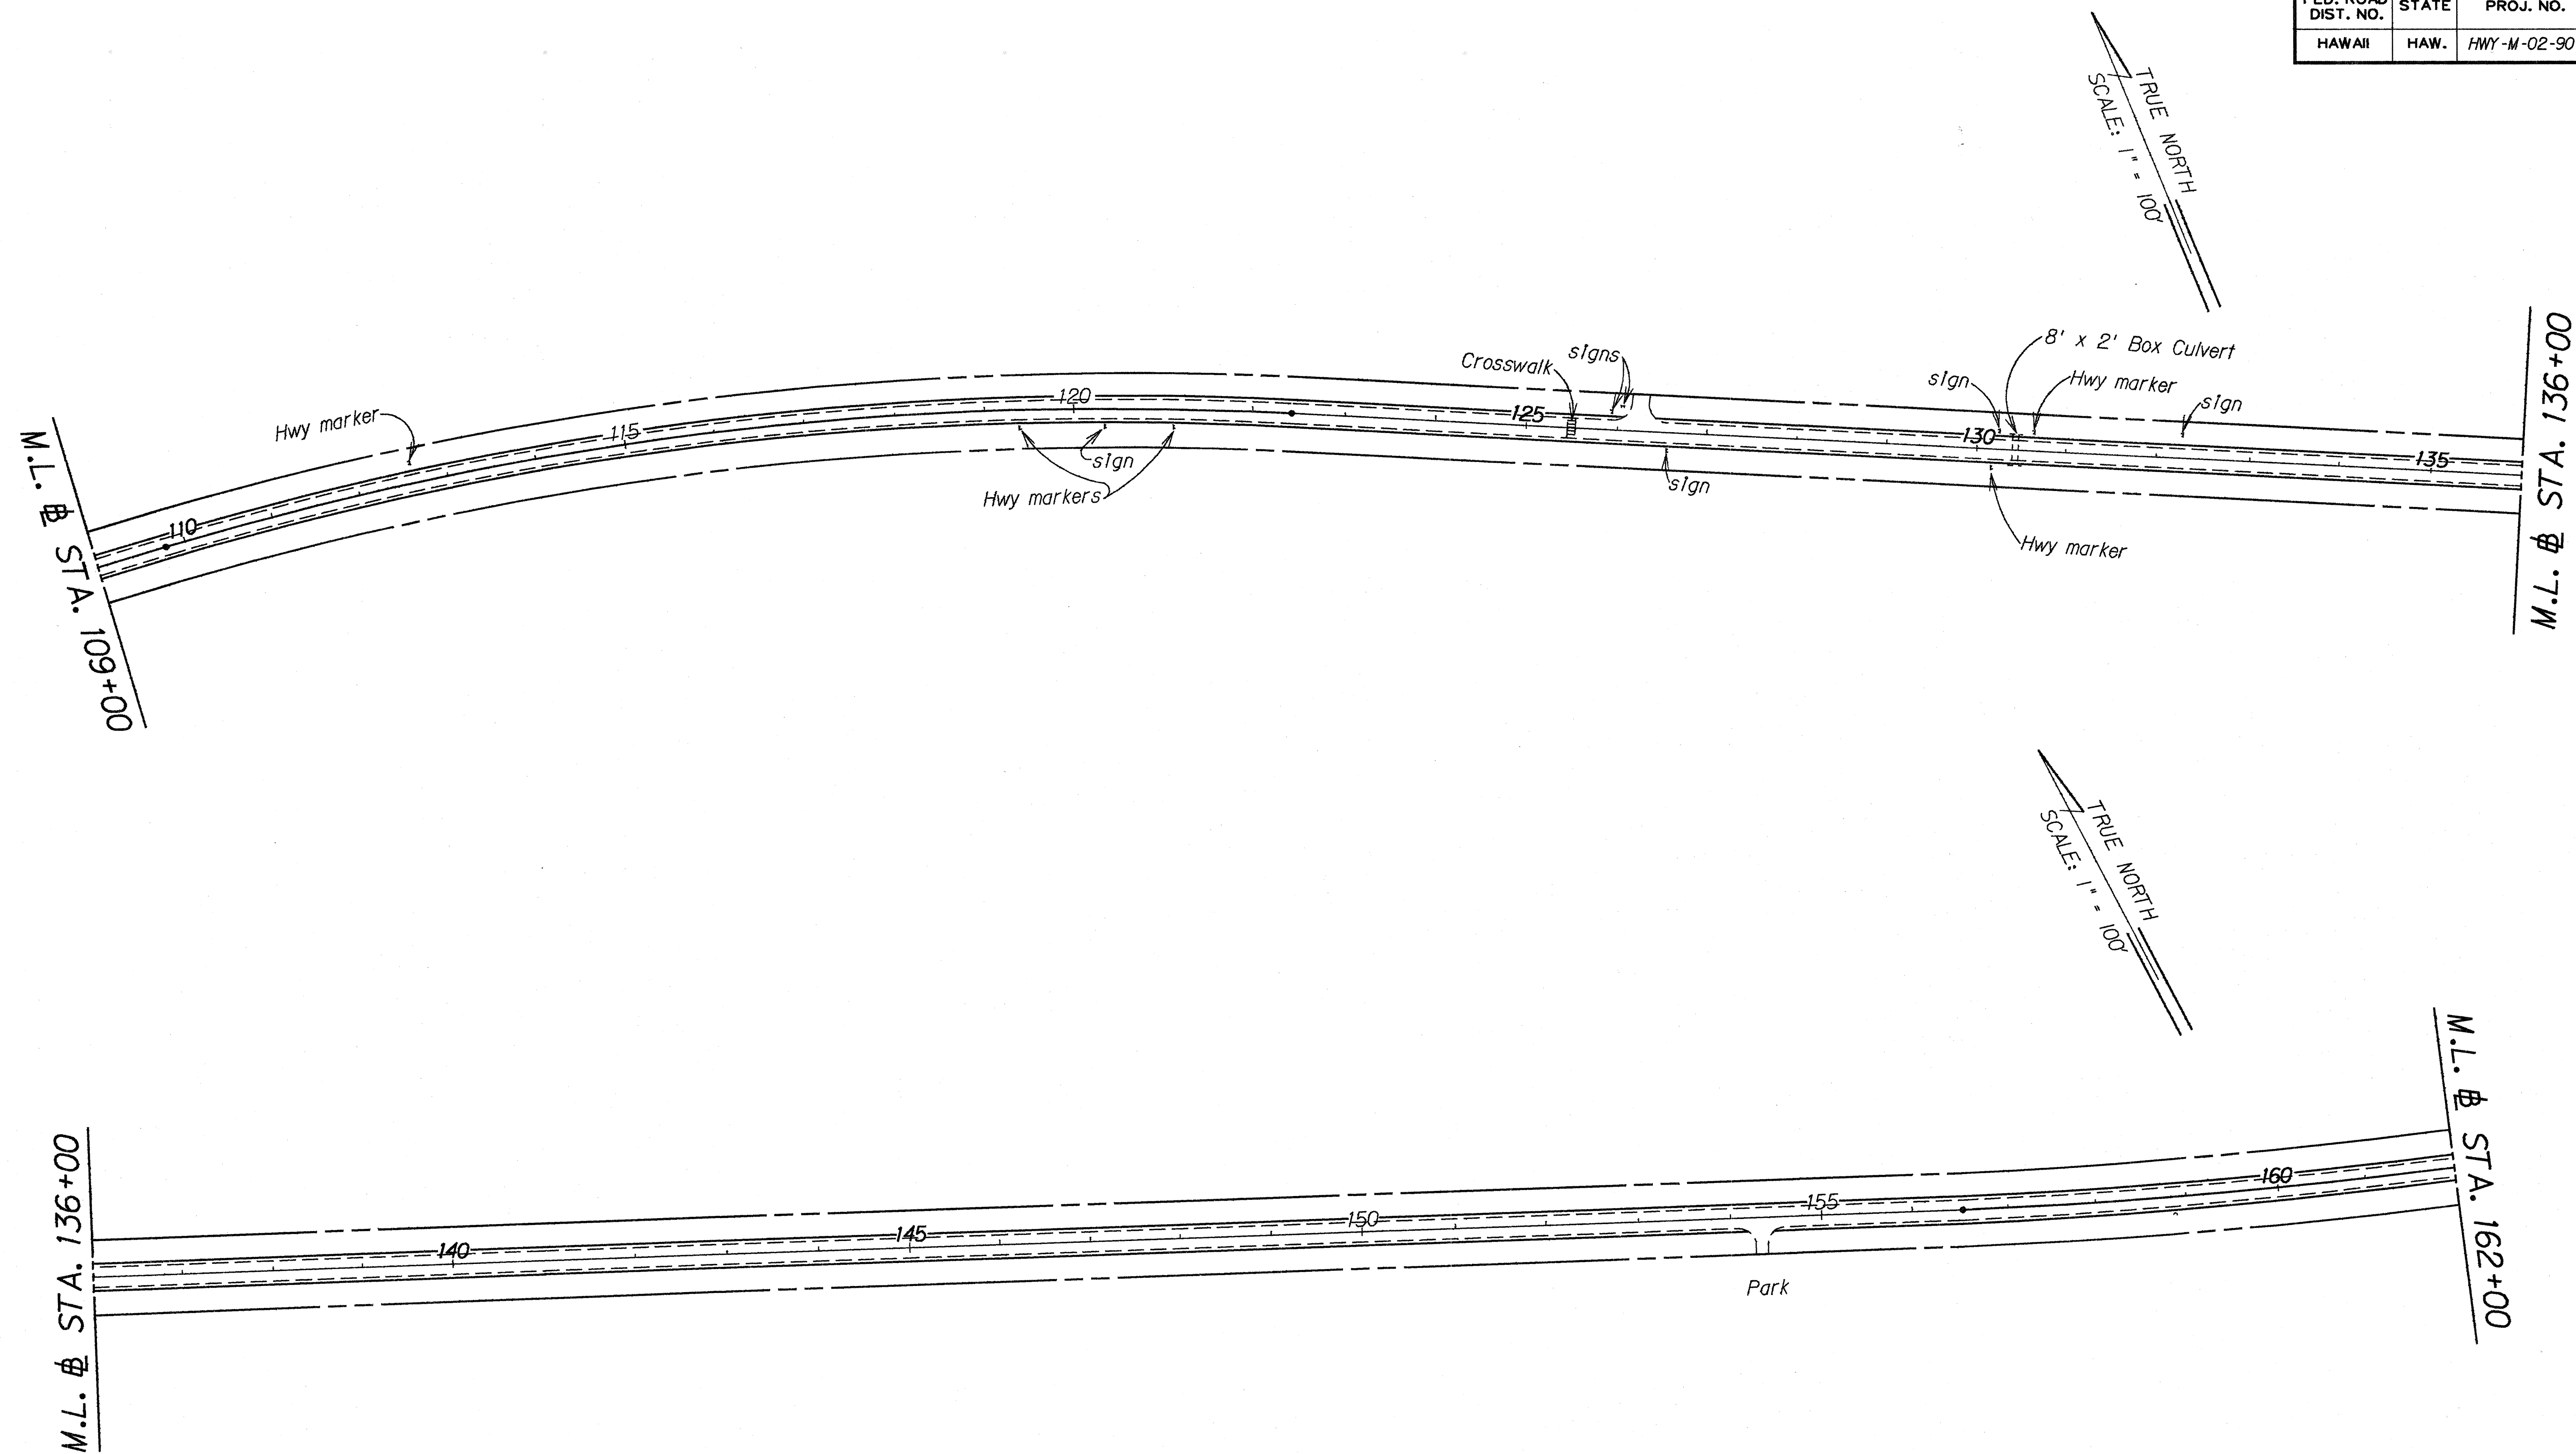

ORIGINAL PLAN	SURVEY PLOTTED BY	DATE
TRACED BY		
NOTE BOOK		
QUANTITIES BY		
CHECKED BY		
N.		

STATE OF HAWAII
DEPARTMENT OF TRANSPORTATION
HIGHWAYS DIVISION



ROADWAY PLANS

KAMEHAMEHA V HIGHWAY
GUARDRAIL & SHOULDER IMPROVEMENTS
PROJECT NO. HWY-M-02-90

Scale: 1" = 100' Date: Mar. 1990

SHEET No. 3 OF 4 SHEETS

FED. ROAD DIST. NO.	STATE	PROJ. NO.	FISCAL YEAR	SHEET NO.	TOTAL SHEETS
HAWAII	HAW.	HWY-M-02-90	1990	7	9

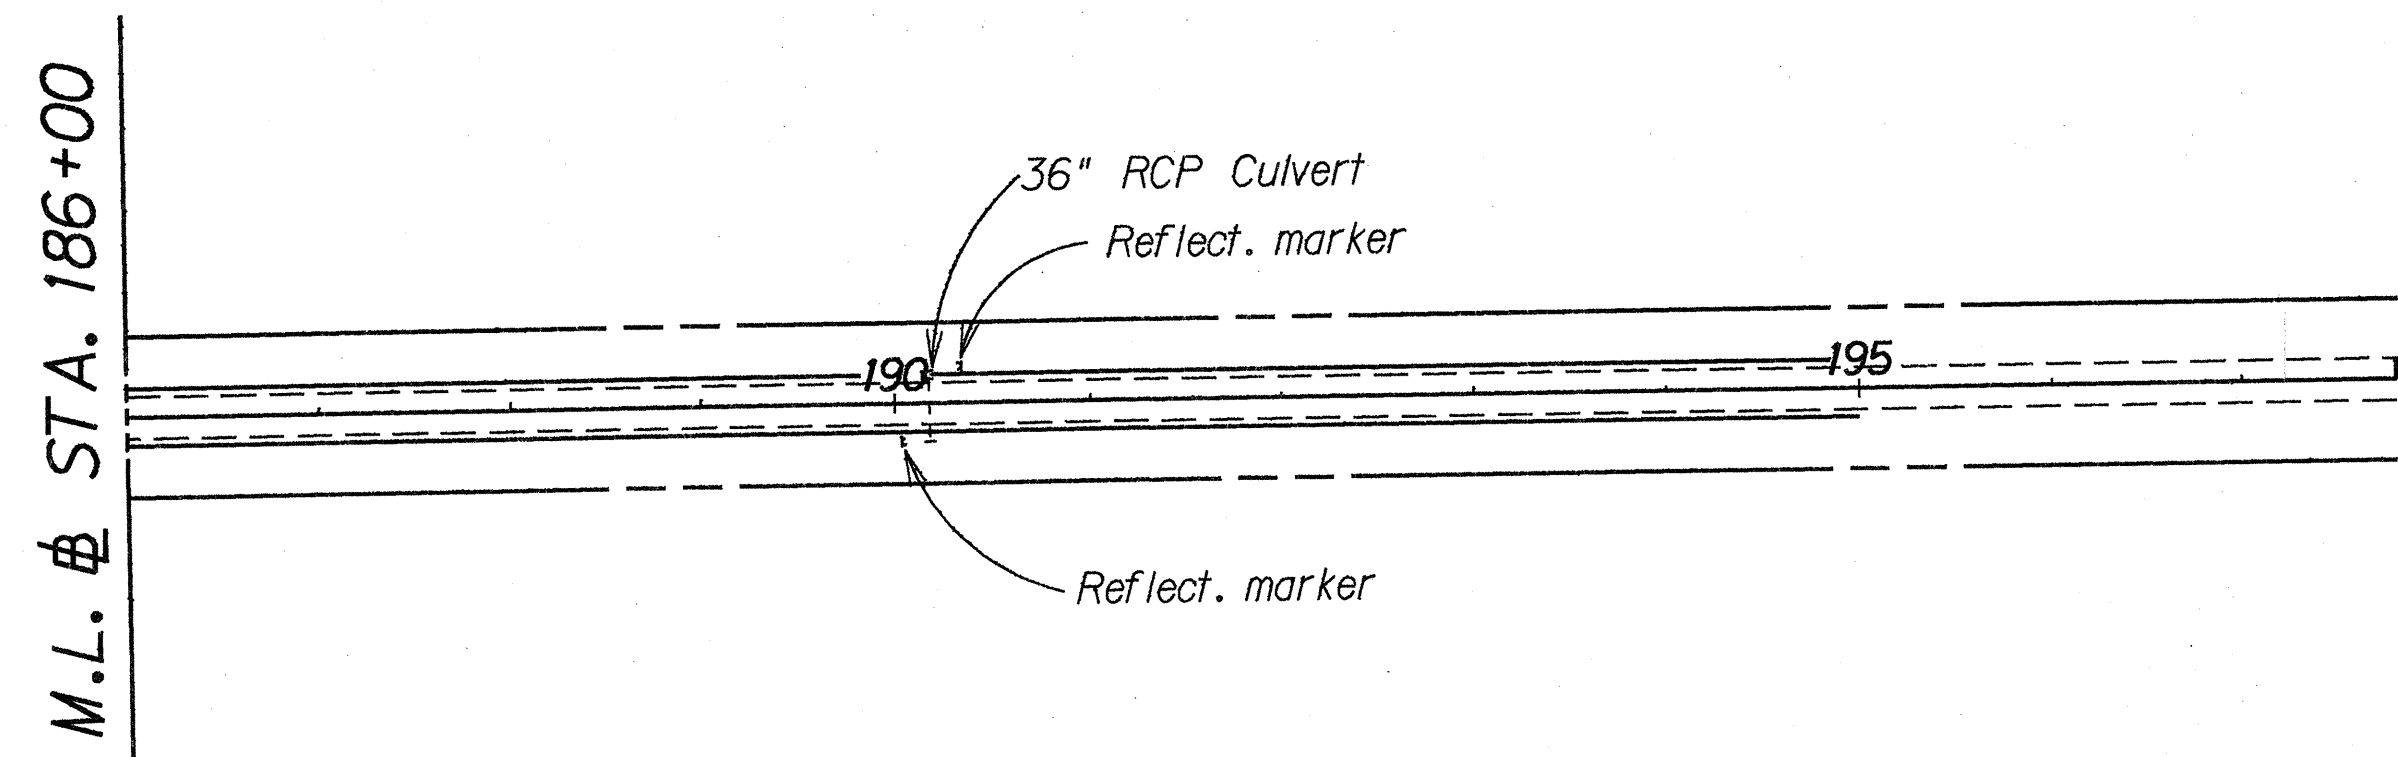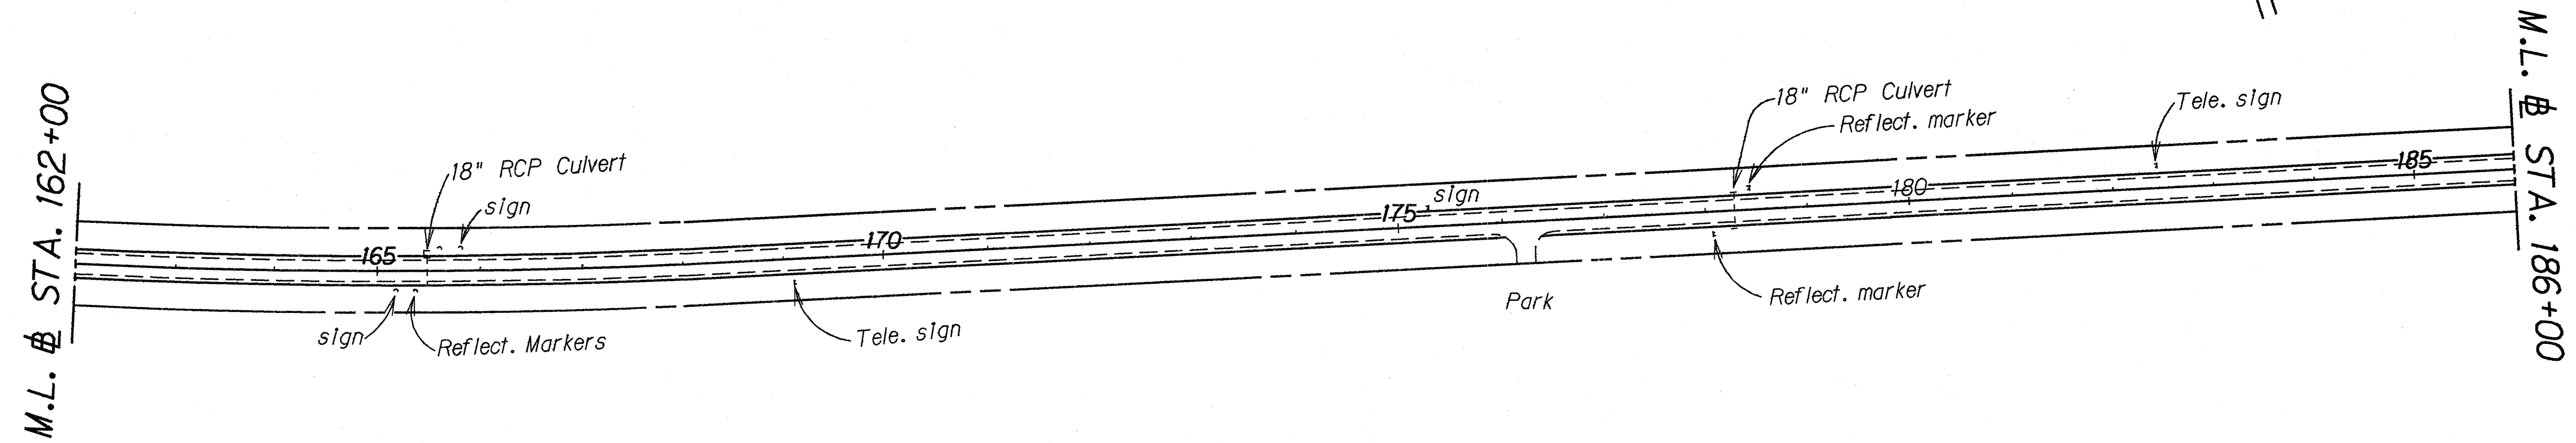

STATE OF HAWAII
DEPARTMENT OF TRANSPORTATION
HIGHWAYS DIVISION

ROADWAY PLANS

KAMEHAMEHA V HIGHWAY
GUARDRAIL & SHOULDER IMPROVEMENTS
PROJECT NO. HWY-M-02-90

Scale: 1"=100' Date: Mar. 1990

SHEET No. 4 OF 4 SHEETS

ORIGINAL PLAN	DATE
SURVEY PLOTTED BY	
DRAWN BY	
DESIGNED BY	
NOTE BOOK	
QUANTITIES BY	
CHECKED BY	
N.	