


FED. ROAD DIST. NO.	STATE	FED. AID PROJ. NO.	FISCAL YEAR	SHEET NO.	TOTAL SHEETS
HAWAII	HAW.	STP-0450(5)	1993	9	10

TRUE NORTH  
SCALE: 1"=10'

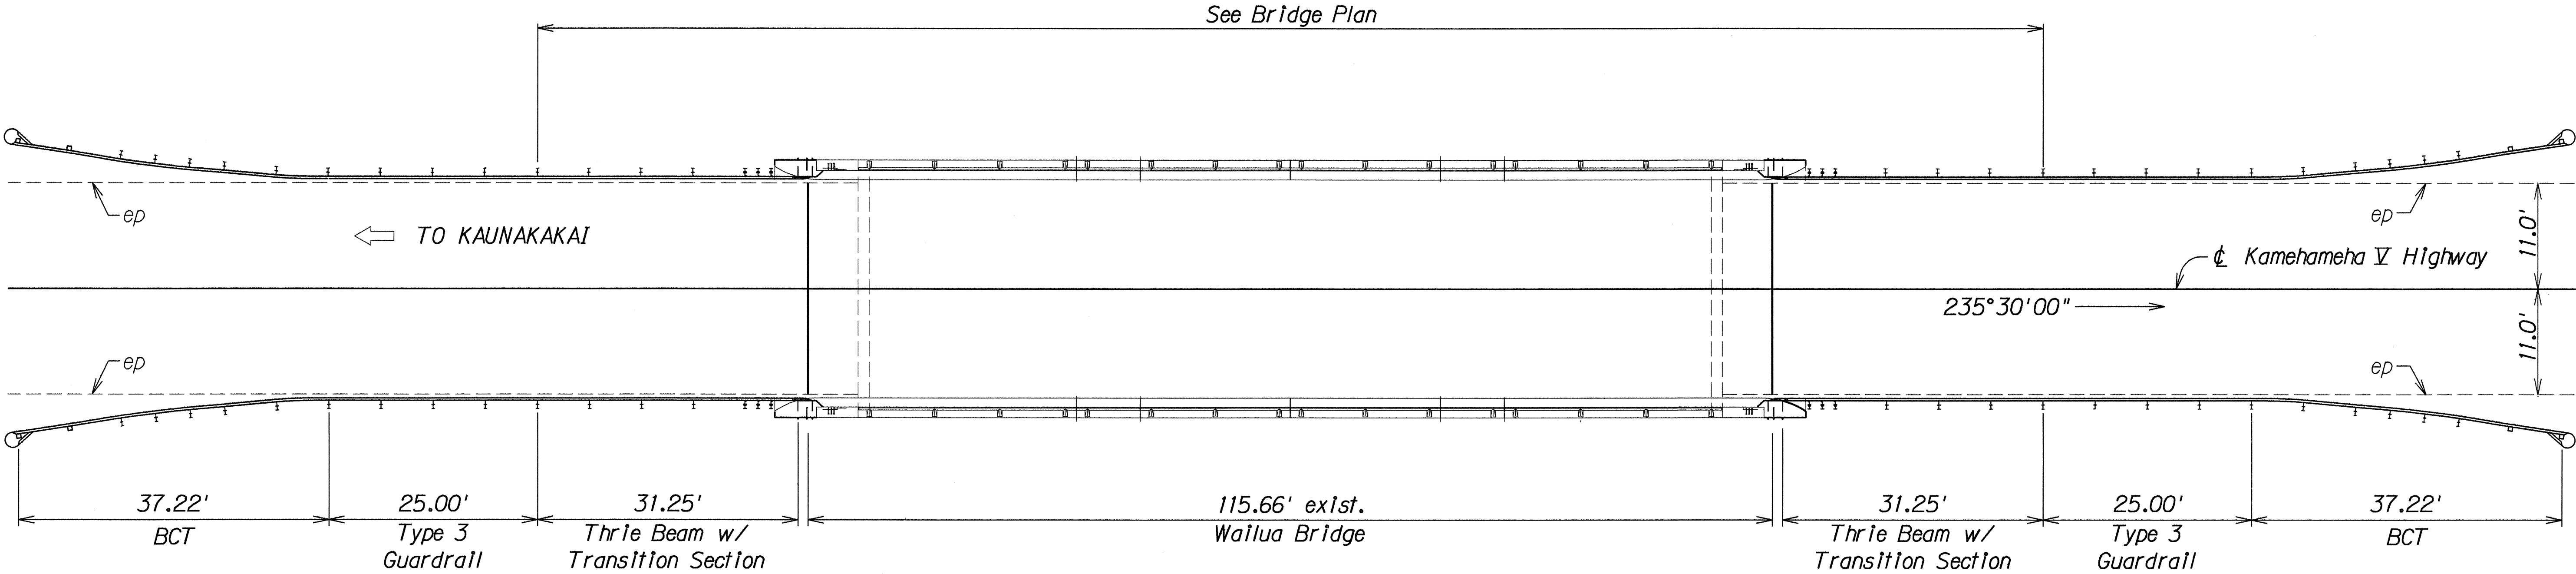

PLAN  
GUARDRAIL LAYOUT  
WAILUA BRIDGE  
Scale: 1"=10'

ORIGINAL PLAN	SURVEY PLOTTED BY	DATE
NOTE BOOK	DESIGNED BY	
3/20/2002	CHECKED BY	

STATE OF HAWAII  
DEPARTMENT OF TRANSPORTATION  
HIGHWAYS DIVISION

PLAN  
**GUARDRAIL LAYOUT AT STRUCTURES**  
KAMEHAMEHA V HIGHWAY GUARDRAIL  
AND SHOULDER IMPROVEMENTS  
Fed. Aid Project No. STP-0450(5)  
Scale: 1"=10' Date: Sept., 1992  
SHEET No. 1 OF 1 SHEETS