


FED. ROAD DIST. NO.	STATE	PROJ. NO.	FISCAL YEAR	SHEET NO.	TOTAL SHEETS
HAWAII	HAW.	450B-01-94M	1994	18	31

LEGEND

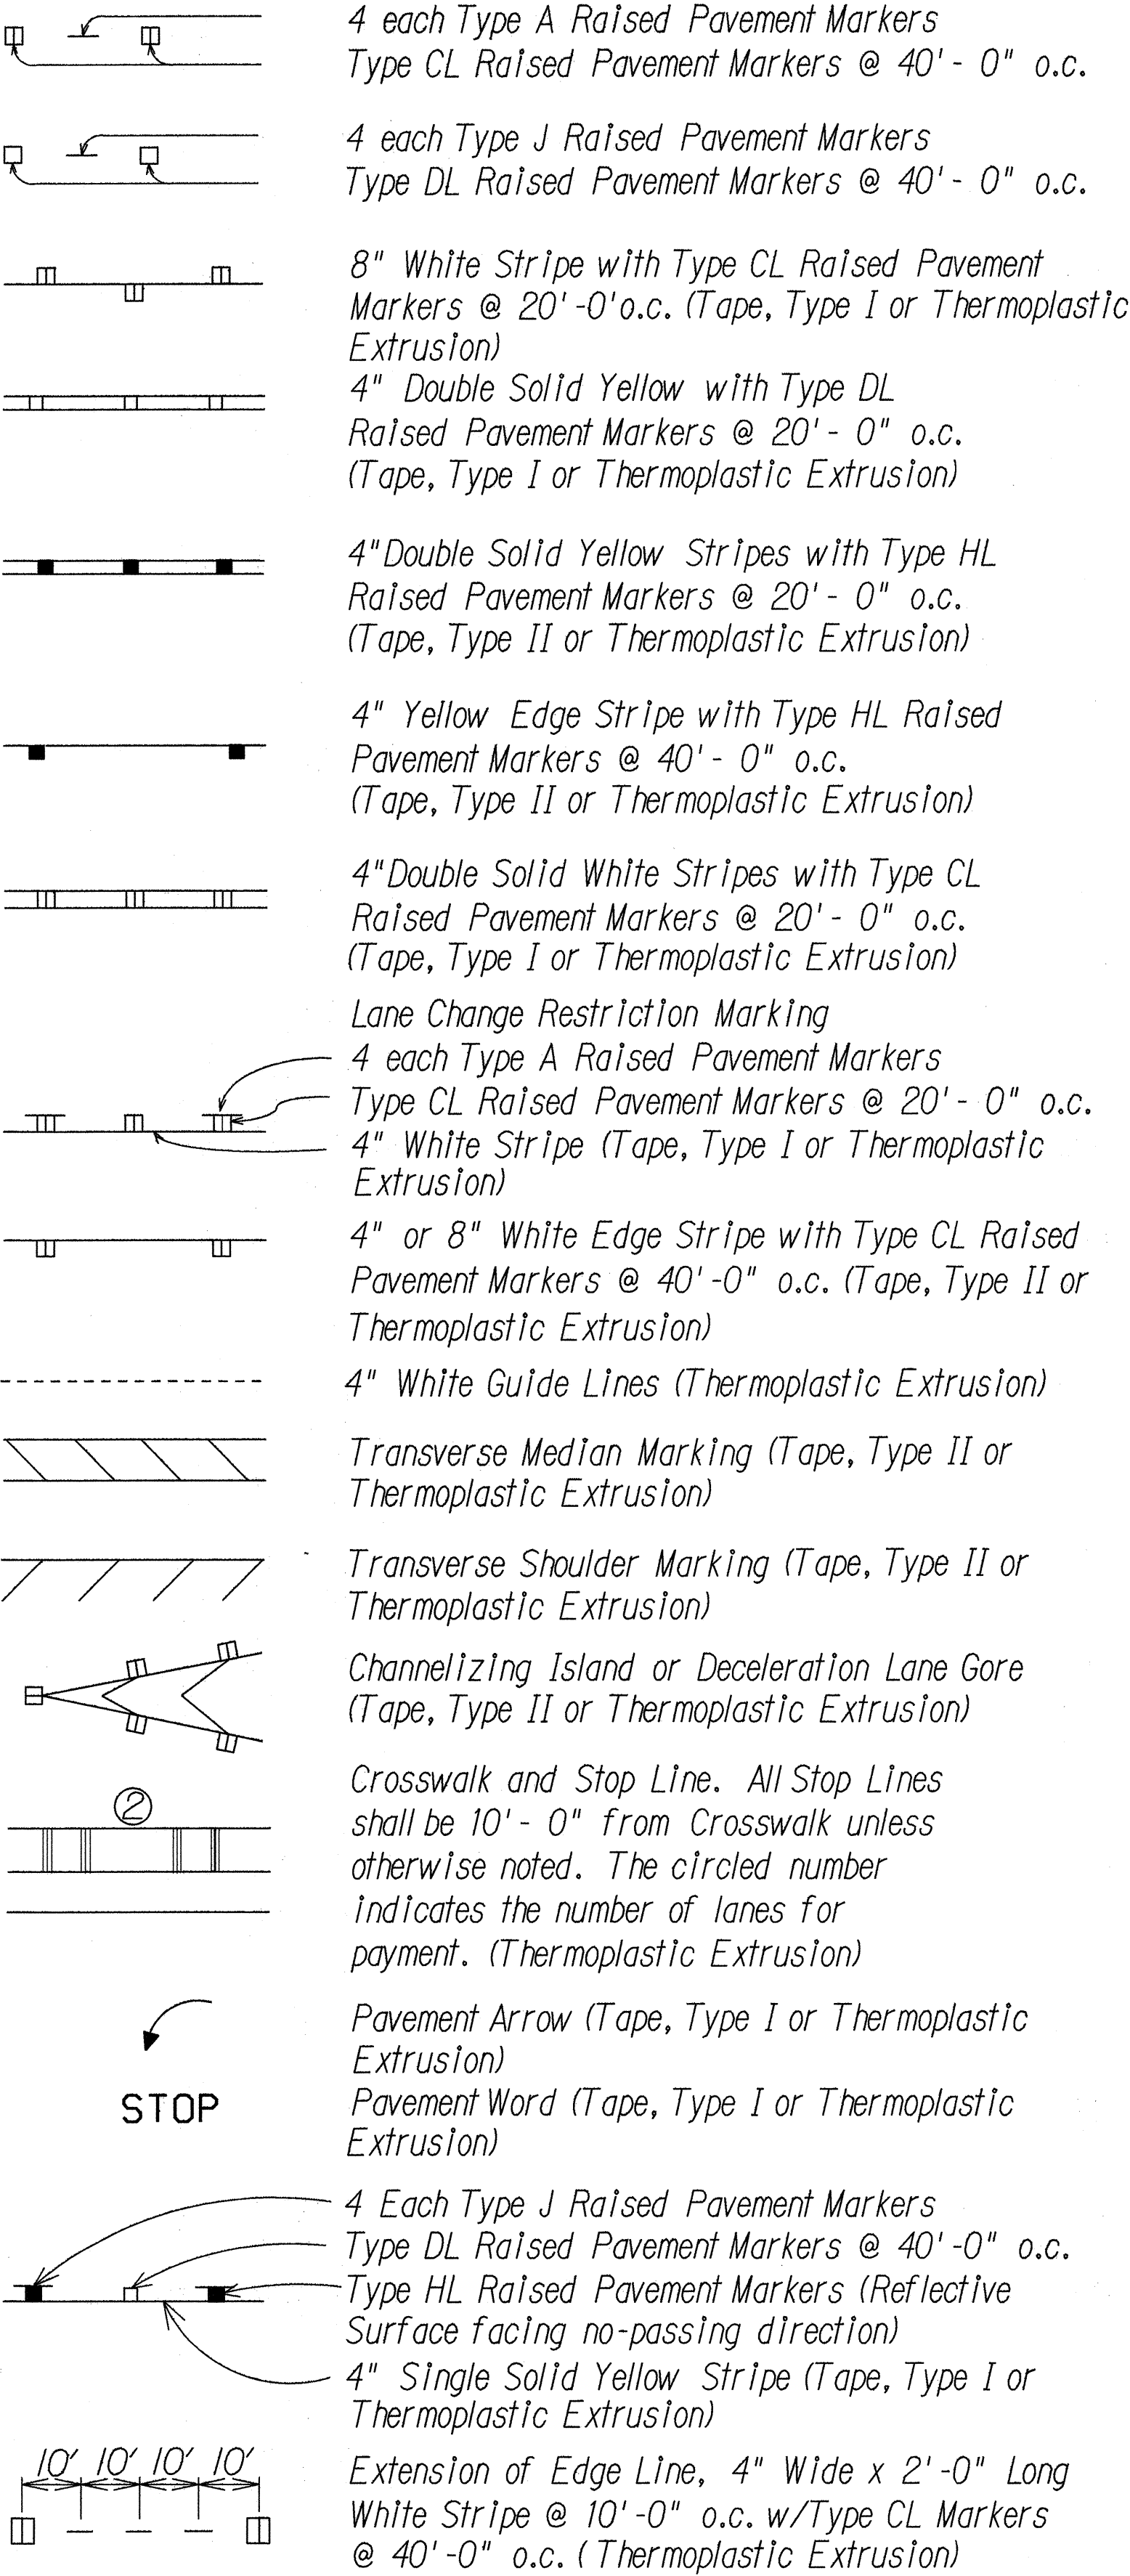


NOTES

- Layout of pavement markings and striping shall be done by the Contractor and approved by the Engineer prior to any installation work.
- Existing pavement markings not incorporated in the final traffic pattern shall be removed as directed by the Engineer. Costs shall be incidental to the various pavement marking items.
- Raised pavement markers shall not be installed within crosswalks.
- Sign posts shall be square tube posts, unless noted otherwise.
- Final locations of all signs shall be approved by the Engineer prior to any installation work.
- Existing signs not shown on these plans shall remain as posted unless otherwise directed by the Engineer. Removal and delivery to Kaunakakai Baseyard of existing signs and/or posts as designated on these plans shall be incidental to the various signing items.
- Final locations of all Stop Lines shall be approved by the Engineer prior to installation.
- All pavement striping shall be as noted on the Legend or plans.
- All preformed pavement marking tapes over existing pavement shall be applied with an approved primer as recommended by the tape manufacturer and as approved by the Engineer. The primer shall be allowed to dry to the tacky stage prior to tape application.
- Reflector markers mounted on rail element will not be paid for separately but will be considered incidental to installation of guardrail.
- Edge of paved shoulder omitted on plans for clarity.
- Install or replace Type II Object Markers on all utility poles or trees that are within the State Highway Right-of-Way as directed by the Engineer.

KEY:

- * Exist. Sign(s) & Post(s) to Remain
- ** Remove Exist. Sign(s) & Post(s)
- *** Remove Exist. & Install New Sign(s) & Post(s)
- **** Install New Sign(s) & Post(s)
- # Install Exist. St. Name Sign(s) on New Post

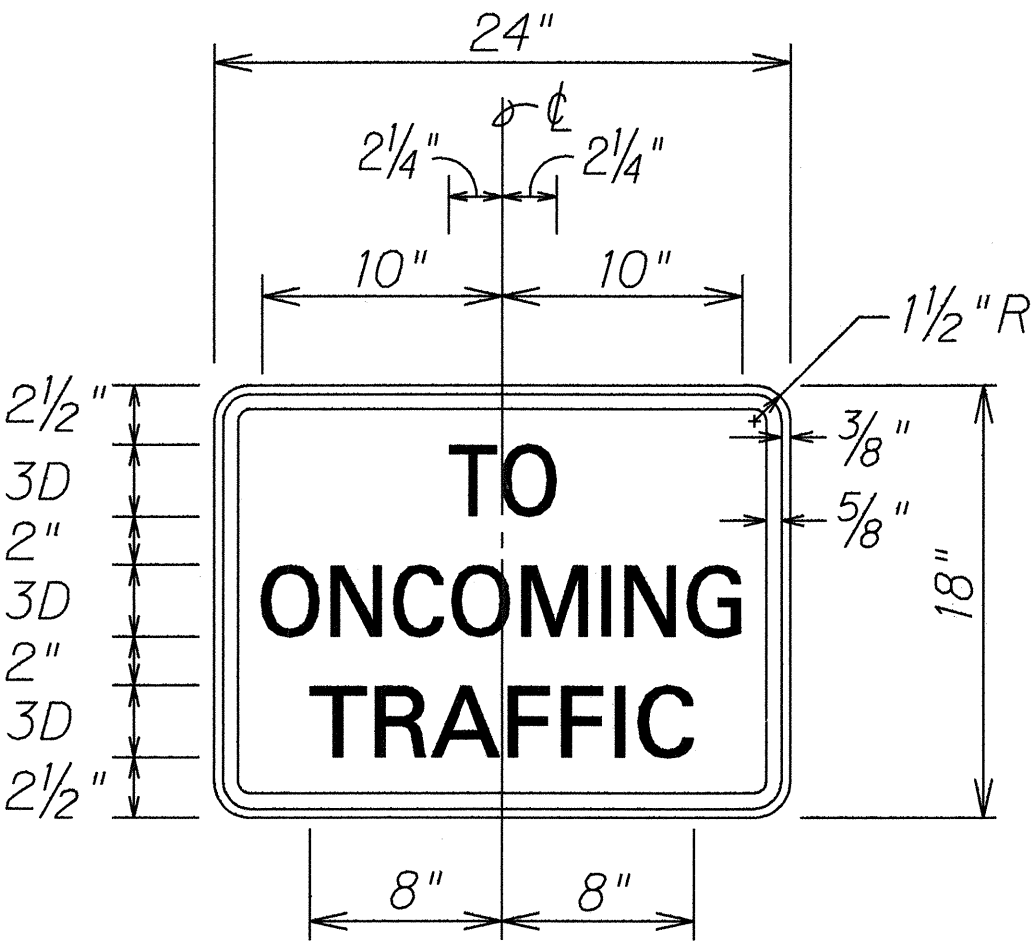

RSP-1
Scale: 1 1/2" = 1'-0"

STATE OF HAWAII
DEPARTMENT OF TRANSPORTATION
HIGHWAYS DIVISION
PAVEMENT MARKING
LEGEND, DETAILS & NOTES
KAMEHAMEHA V HIGHWAY RESURFACING
Kilohana School to Waialua
Project No. 450B-01-94M
Date: May, 1994