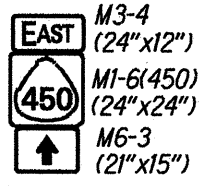
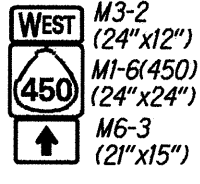


TRAFFIC SIGN SUMMARY					
SIGN NO.	MESSAGE	QUANTITY			
		10 SQ. FT. OR LESS		GREATER THAN 10 SQ. FT.	
		W/POST	W/O POST	W/POSTS	W/O POSTS
RI-1	STOP	7			
R4-1	DO NOT PASS	2			
R4-2	PASS WITH CARE	3			
W11-2	ADVANCED PEDESTRIAN CROSSING	4			
W11A-2	PEDESTRIAN CROSSING	4			
TOTAL		20			

REFLECTOR MARKER SUMMARY						
TYPE	QUANTITY					
	W/O POST		W/FLEXIBLE POST		W/STEEL POST	
	YELLOW	WHITE	YELLOW	WHITE	YELLOW	WHITE
RM-3					38	
RM-4					4	

ROUTE MARKER SUMMARY					
SIGN ASSEMBLY	SIGN NO. AND MESSAGE	TYPE A ASSEMBLY		TYPE B ASSEMBLY	
		W/POST	W/O POST	W/POST	W/O POST
SRM-1		2			
SRM-2		2			
TOTAL		4			

PAVEMENT MARKING SUMMARY	
DESCRIPTION	QUANTITY
PAVEMENT MARKERS TYPE C _____	334 EA.
THERMOPLASTIC EXTRUSION 4-INCH PAVEMENT STRIPE (WHITE) _____	13,240 L.F.

CONSTRUCTION SIGN SUMMARY				
SIGN NO.	LOCATION	MESSAGE	W/POSTS	W/O POST
CW20-1A(d)	Sta. 63+00± Rt.	ROAD WORK AHEAD	1	
CG20-2A	Sta. 63+00± Lt.	END ROADWORK	1	
CW20-1A(d)	Sta. 100+00± Lt.	ROAD WORK AHEAD	1	
CG20-2A	Sta. 100+00± Rt.	END ROADWORK	1	
CW20-1A(d)	Sta. 382+80± Rt.	ROAD WORK AHEAD	1	
CG20-2A	Sta. 382+80± Lt.	END ROADWORK	1	
CW20-1A(d)	Sta. 423+50± Lt.	ROAD WORK AHEAD	1	
CG20-2A	Sta. 423+50± Rt.	END ROADWORK	1	
TOTAL			8	

DATE	1/15/97
DESIGNED BY	J. Meall
CHECKED BY	
NOTED BY	
QUANTITIES BY	
ORIGINAL PLAN	

ad/grace

STATE OF HAWAII
DEPARTMENT OF TRANSPORTATION
HIGHWAYS DIVISION

MISCELLANEOUS SUMMARIES

KAMEHAMEHA V HIGHWAY,
GUARDRAIL & SHOULDER IMPROVEMENTS,
Kamiloloa to Kapuokoolau
Federal Aid Project No. STP-0450(7)

Date: March, 1997

SHEET No. 1 OF 1 SHEETS