


FED. ROAD DIST. NO.	STATE	FED. AID PROJ. NO.	FISCAL YEAR	SHEET NO.	TOTAL SHEETS
HAWAII	HAW.	ER-12(4)	2003	15	76

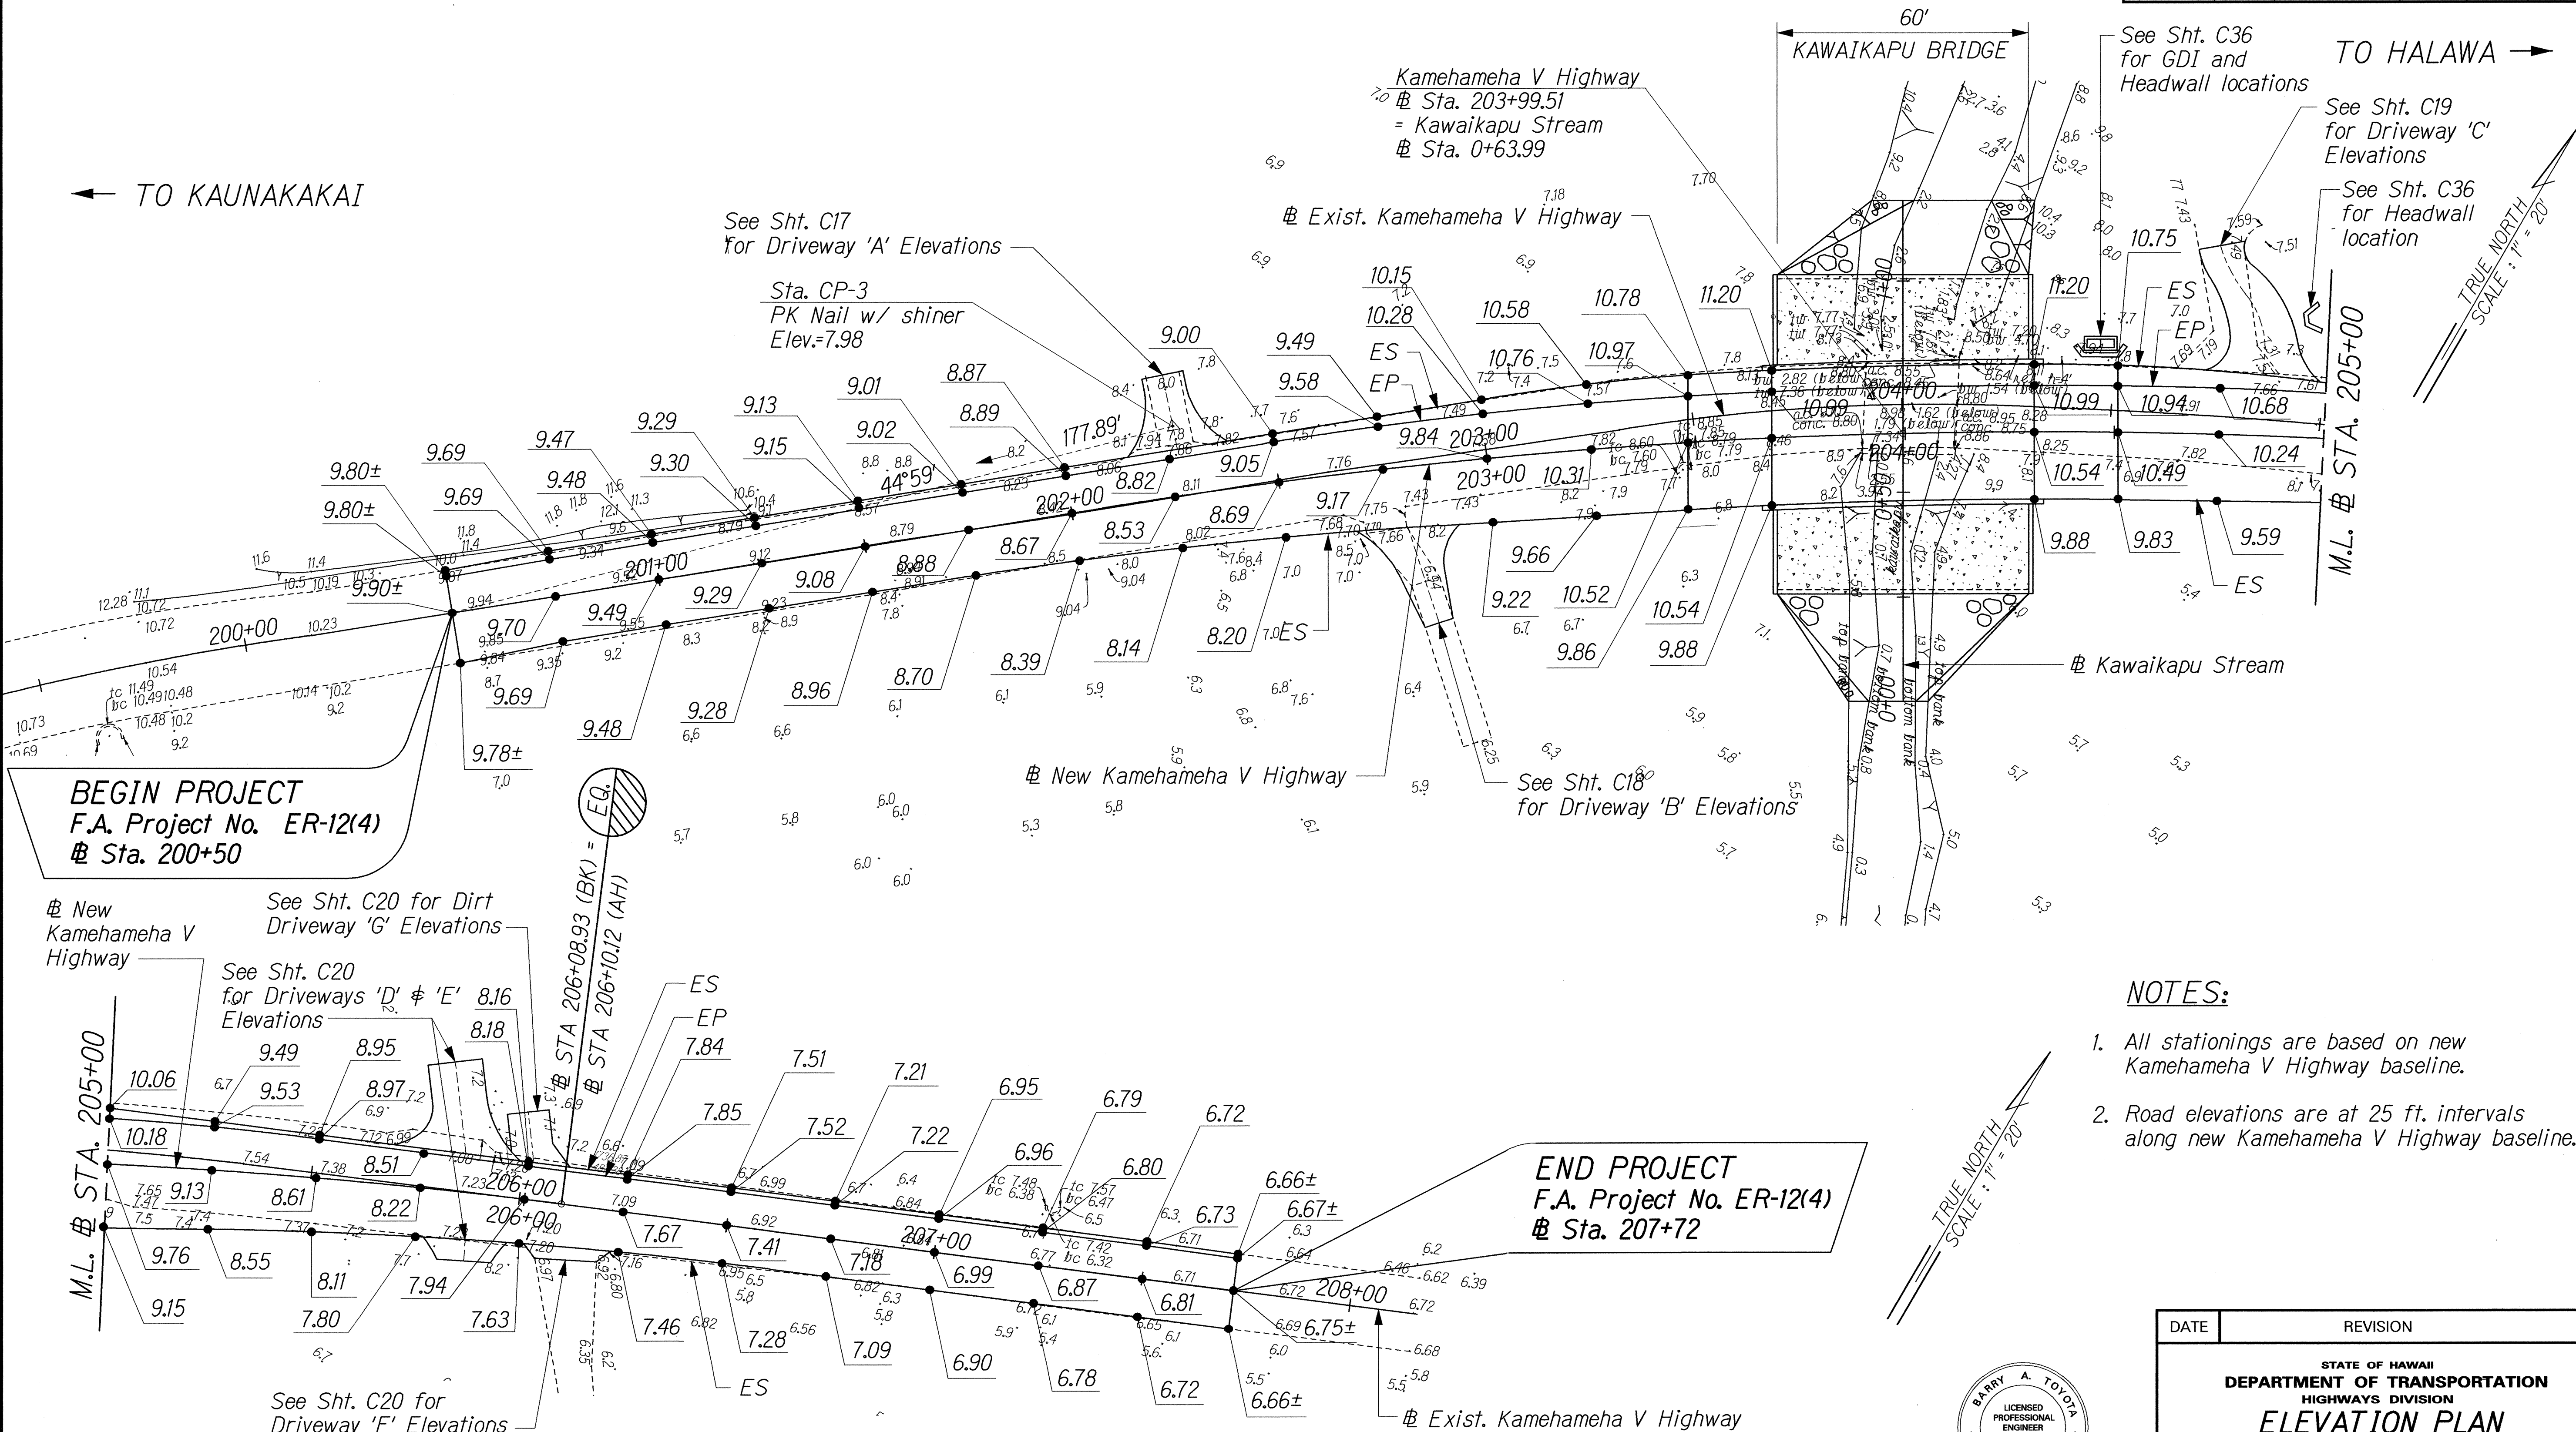

- NOTES:**
1. All stationings are based on new Kamehameha V Highway baseline.
 2. Road elevations are at 25 ft. intervals along new Kamehameha V Highway baseline.

DATE	_____
SURVEY PLOTTED BY	_____
DRAWN BY	_____
DESIGNED BY	_____
CHECKED BY	_____
NOTED BY	_____
DATE	_____

THIS WORK WAS PREPARED BY ME OR UNDER MY SUPERVISION.

[Signature]

April 30, 2004

Expiration Date of the License

DATE: _____ REVISION: _____

STATE OF HAWAII
DEPARTMENT OF TRANSPORTATION
HIGHWAYS DIVISION
ELEVATION PLAN
KAMEHAMEHA V HIGHWAY
KAMEHAMEHA V HIGHWAY
EMERGENCY REPLACEMENT OF KAWAIKAPU BRIDGE
FEDERAL AID PROJECT NO. ER-12(4)
Scale: 1"=20' Date: November 25, 2002
SHEET No. C12 OF 46 SHEETS