


FED. ROAD DIST. NO.	STATE	FED. AID PROJ. NO.	FISCAL YEAR	SHEET NO.	TOTAL SHEETS
HAWAII	HAW.	ER-12(4)	2003	24	76

LEGEND:


Storage Facility Limits

NOTE:

Contractor to restore storage facility parcel to conditions existing prior to construction. A restoration plan shall be submitted by the Contractor to the Engineer for review and approval.

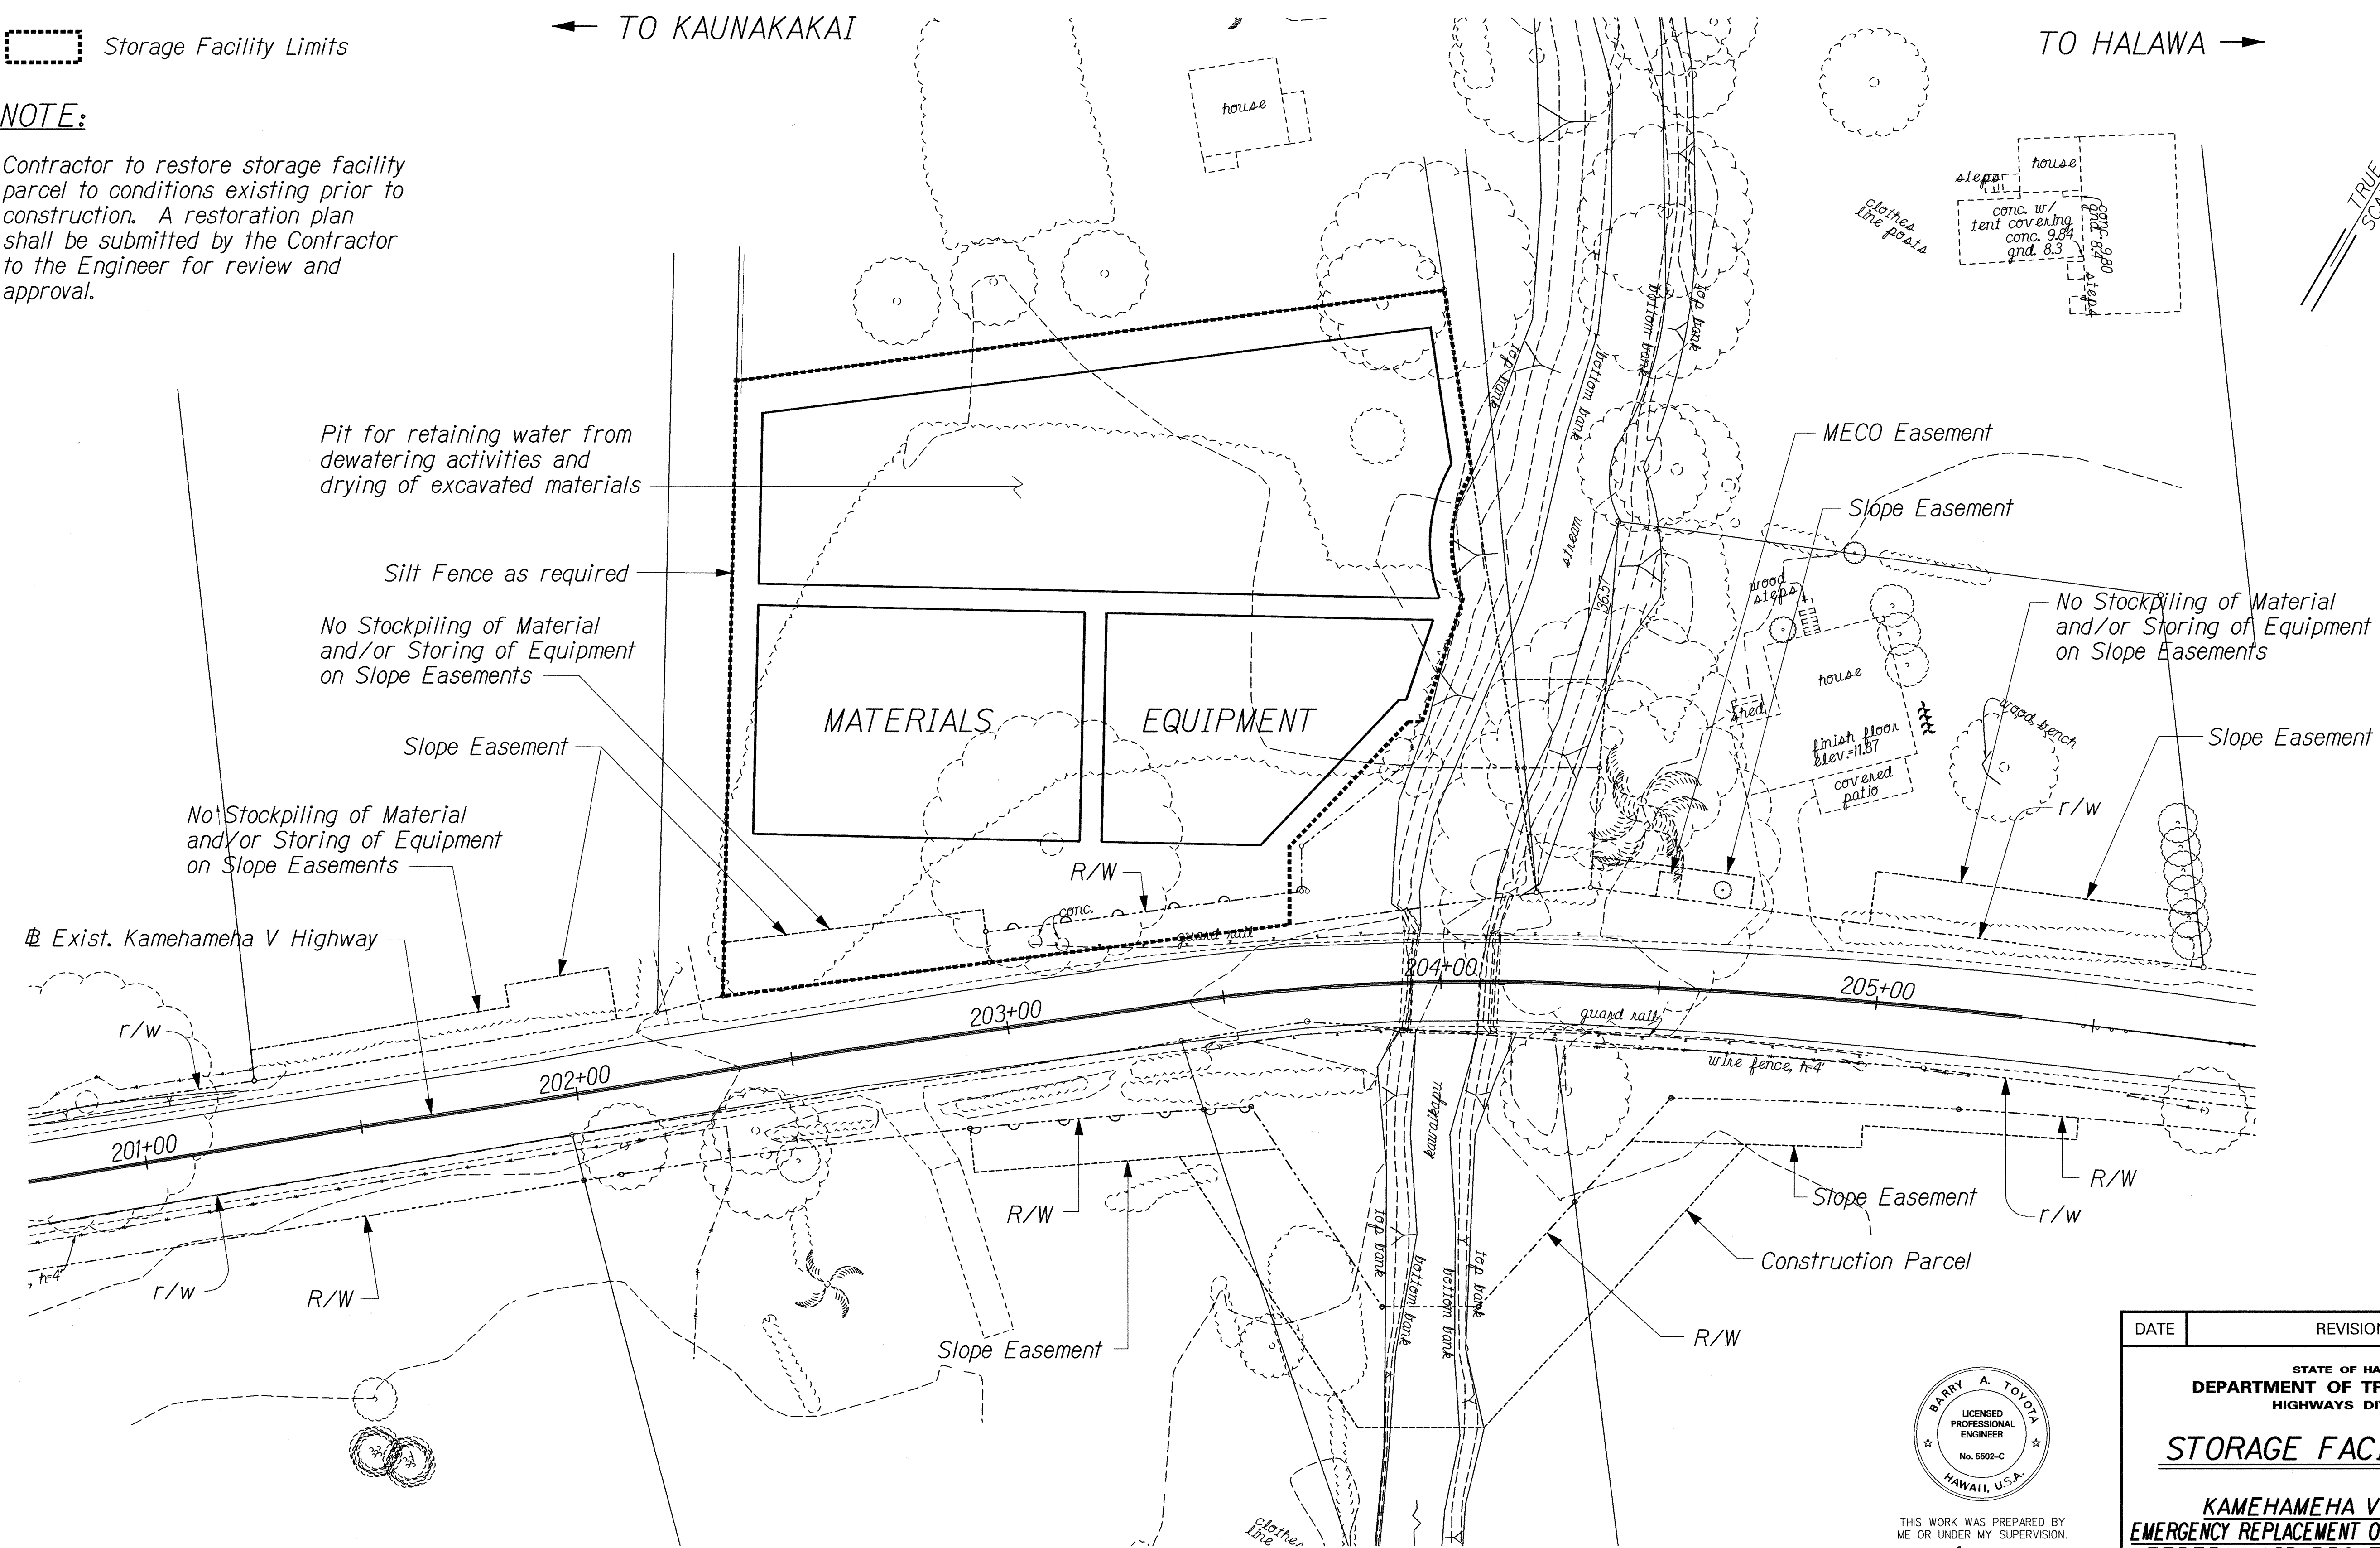

ORIGINAL PLAN	DATE
DESIGNED BY	
NOTED BY	
CHECKED BY	

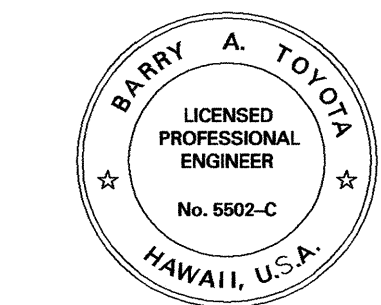

THIS WORK WAS PREPARED BY ME OR UNDER MY SUPERVISION.
 [Signature]
 April 30, 2004
 Expiration Date of the License

DATE	REVISION
STATE OF HAWAII DEPARTMENT OF TRANSPORTATION HIGHWAYS DIVISION STORAGE FACILITY PLAN KAMEHAMEHA V HIGHWAY EMERGENCY REPLACEMENT OF KAWAIKAPU BRIDGE FEDERAL AID PROJECT NO. ER-12(4) Scale: As Shown Date: November 25, 2002	
SHEET No. C21 OF 46 SHEETS	