



FED. ROAD DIST. NO.	STATE	FED. AID PROJ. NO.	FISCAL YEAR	SHEET NO.	TOTAL SHEETS
HAWAII	HAW.	ER-12(4)	2003	14	76

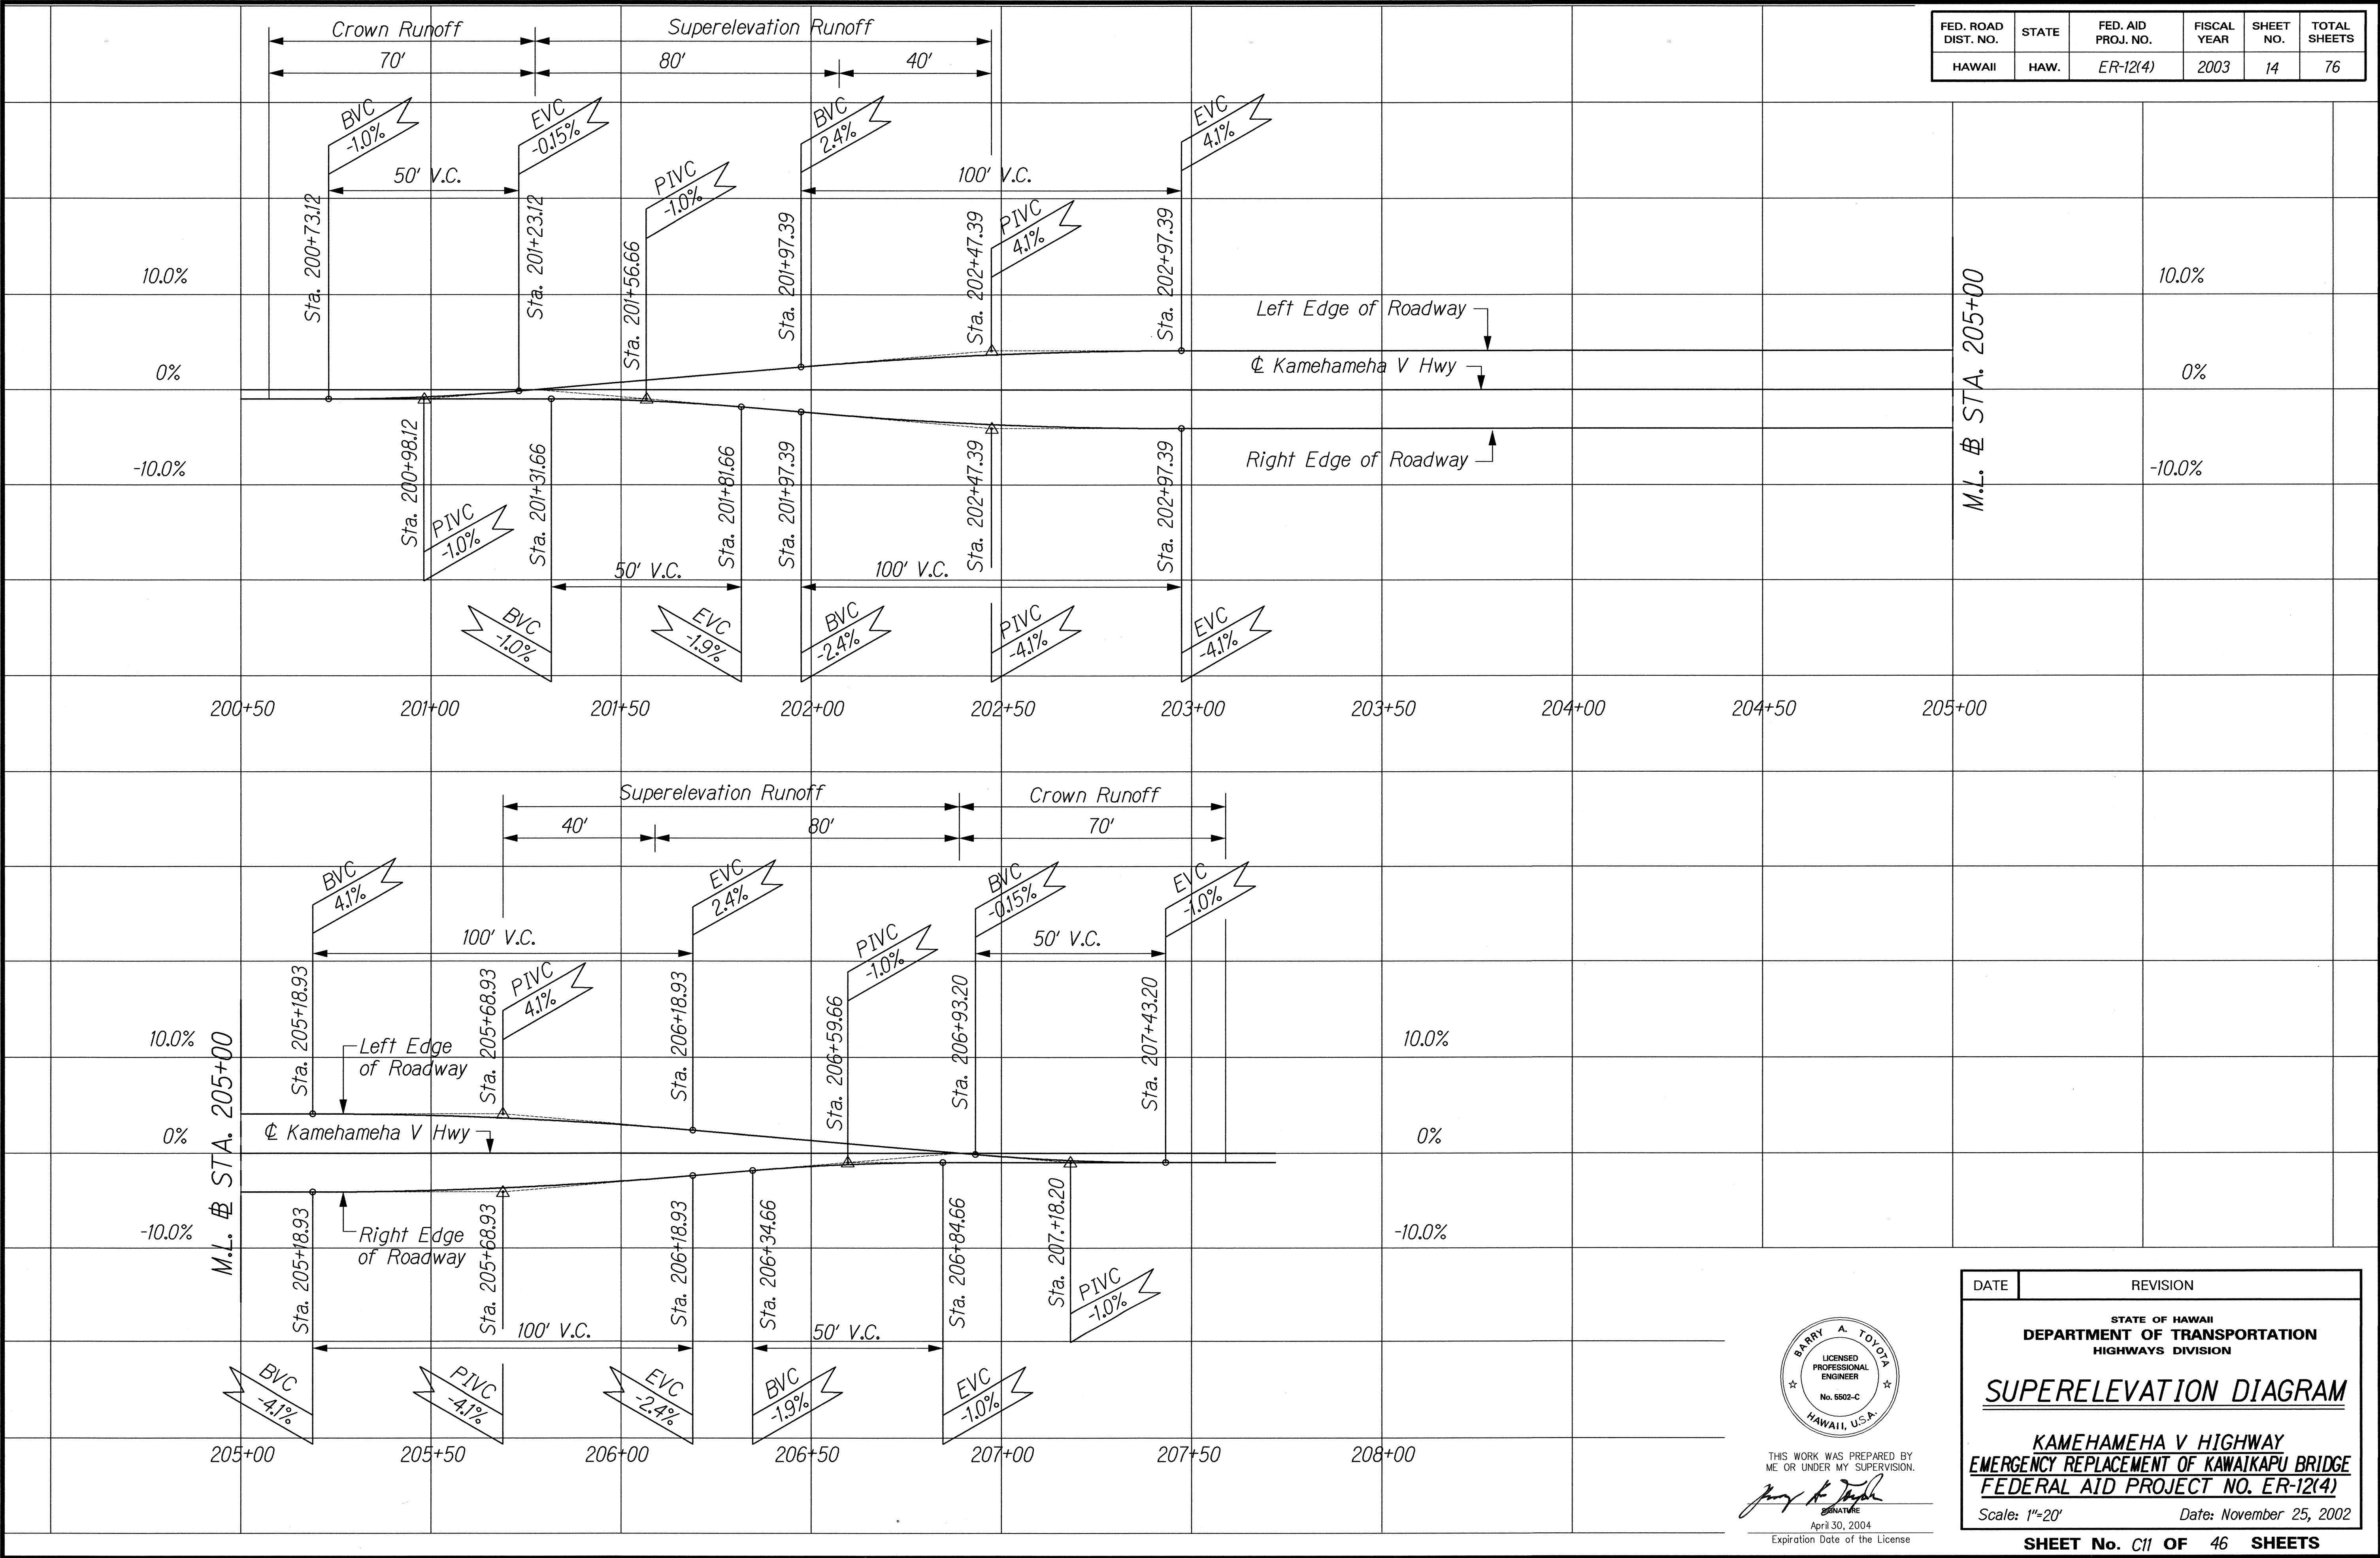

ORIGINAL PLAN	SURVEY PLOTTED BY	DATE
NOTE BOOK	DRAWN BY	
	CHECKED BY	
	QUANTITIES BY	
	NOTED BY	

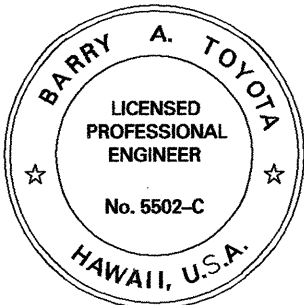

THIS WORK WAS PREPARED BY
ME OR UNDER MY SUPERVISION.
Barry A. Toyota
SIGNATURE
April 30, 2004
Expiration Date of the License

DATE	REVISION
STATE OF HAWAII DEPARTMENT OF TRANSPORTATION HIGHWAYS DIVISION	
SUPERELEVATION DIAGRAM	
KAMEHAMEHA V HIGHWAY EMERGENCY REPLACEMENT OF KAWAIKAPU BRIDGE FEDERAL AID PROJECT NO. ER-12(4)	
Scale: 1"=20'	Date: November 25, 2002

SHEET No. C11 OF 46 SHEETS