



FED. ROAD DIST. NO.	STATE	PROJ. NO.	FISCAL YEAR	SHEET NO.	TOTAL SHEETS
HAWAII	HAW.	450A-01-11	2012	13	15


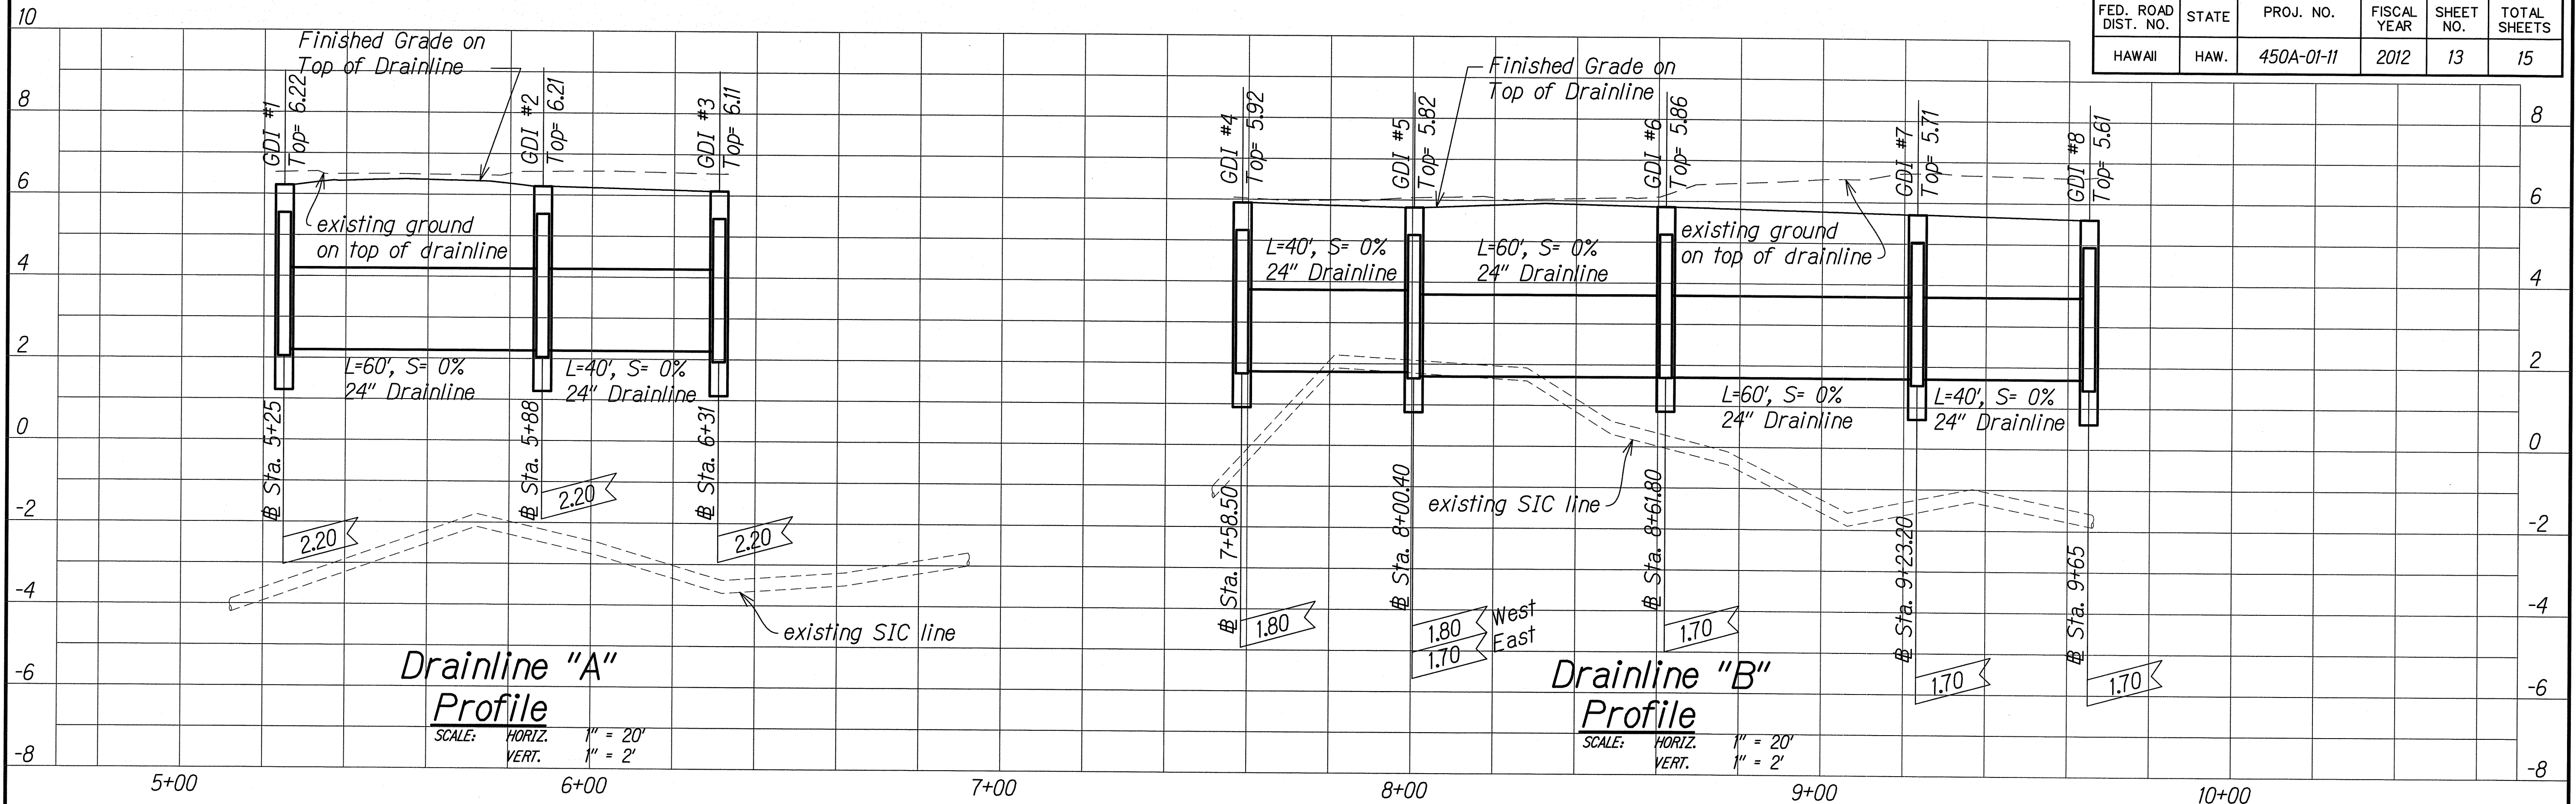


NOTES:

1. Location of existing Sandwich Isle Communication (SIC) ductline is obtained from record drawings; however, the Contractor shall verify location prior to construction to ensure a minimum of one (1) foot vertical and two (2) feet horizontal clearance, respectively.

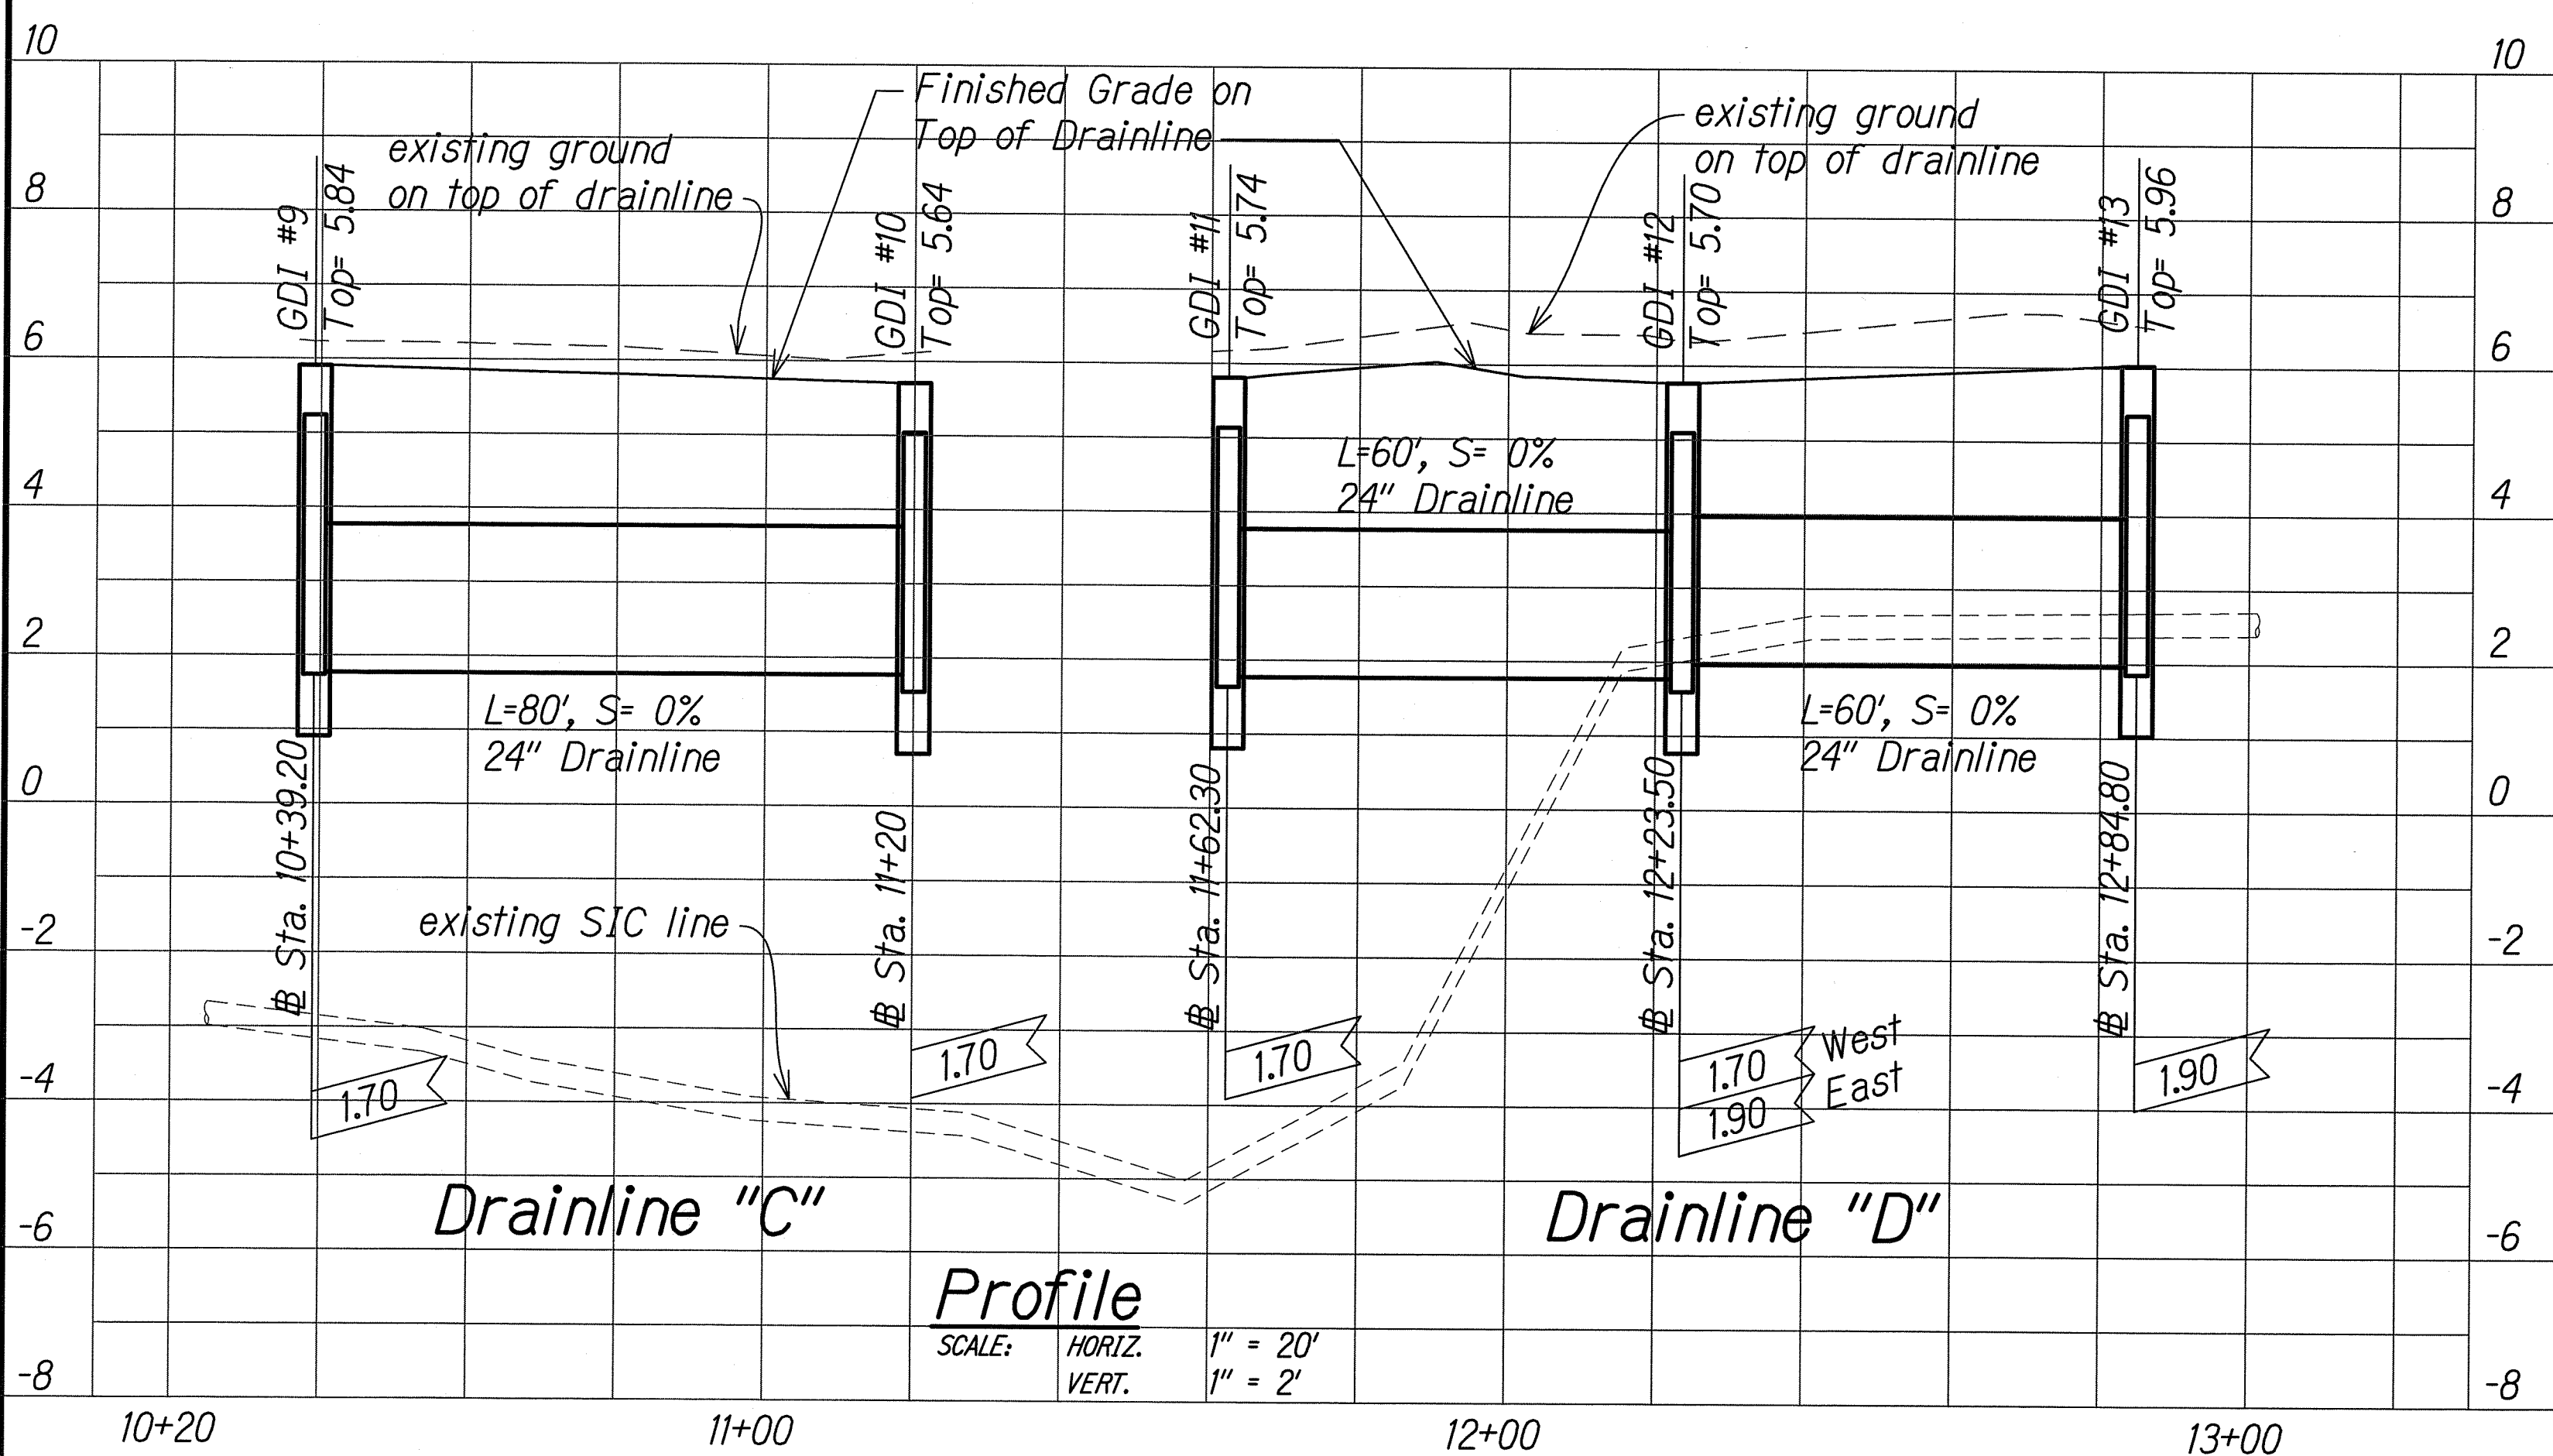

GRAPHICAL SCALE:

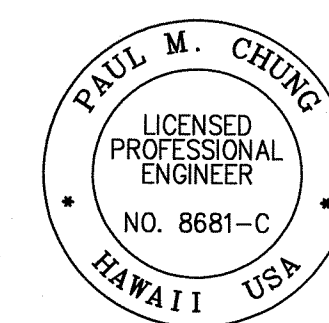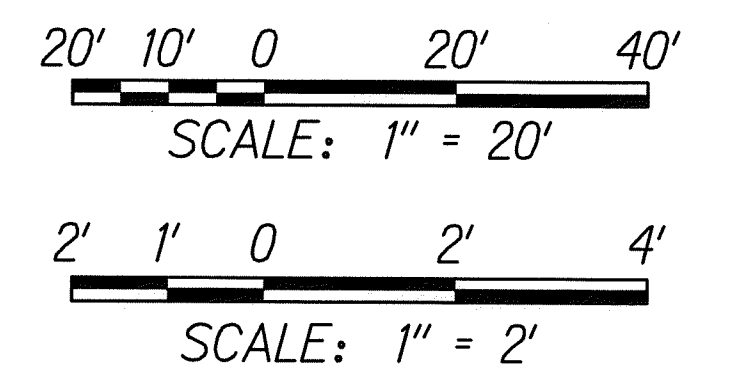

THIS WORK WAS PREPARED BY ME OR UNDER MY SUPERVISION

SIGNATURE: [Signature] EXPIRATION DATE OF THE LICENSE: 04/30/14

STATE OF HAWAII
 DEPARTMENT OF TRANSPORTATION
 HIGHWAYS DIVISION

DRAINAGE PROFILES

KAMEHAMEHA V HIGHWAY DRAINAGE IMPROVEMENTS
 Vicinity of Mohala Street to Vicinity of Oki Place
 Project No. 450A-01-11

Scale: 1" = 20' Date: May 9, 2012

SHEET No. 1 OF 1 SHEETS

W:\CIVIL 3D PROJECTS\2006_173,005 KAMEHAMEHA V HIGHWAY DRAINAGE IMPROVEMENTS\13 DRAINAGE PROFILE.DWG 5/23/2012 1:15 AM

ORIGINAL PLAN	DATE
DESIGNED BY	DATE
CHECKED BY	DATE
NOTED BY	DATE
QUANTITIES BY	DATE
NO.	