



FED. ROAD DIST. NO.	STATE	PROJ. NO.	FISCAL YEAR	SHEET NO.	TOTAL SHEETS
HAWAII	HAW.	450A-01-11	2012	14	15

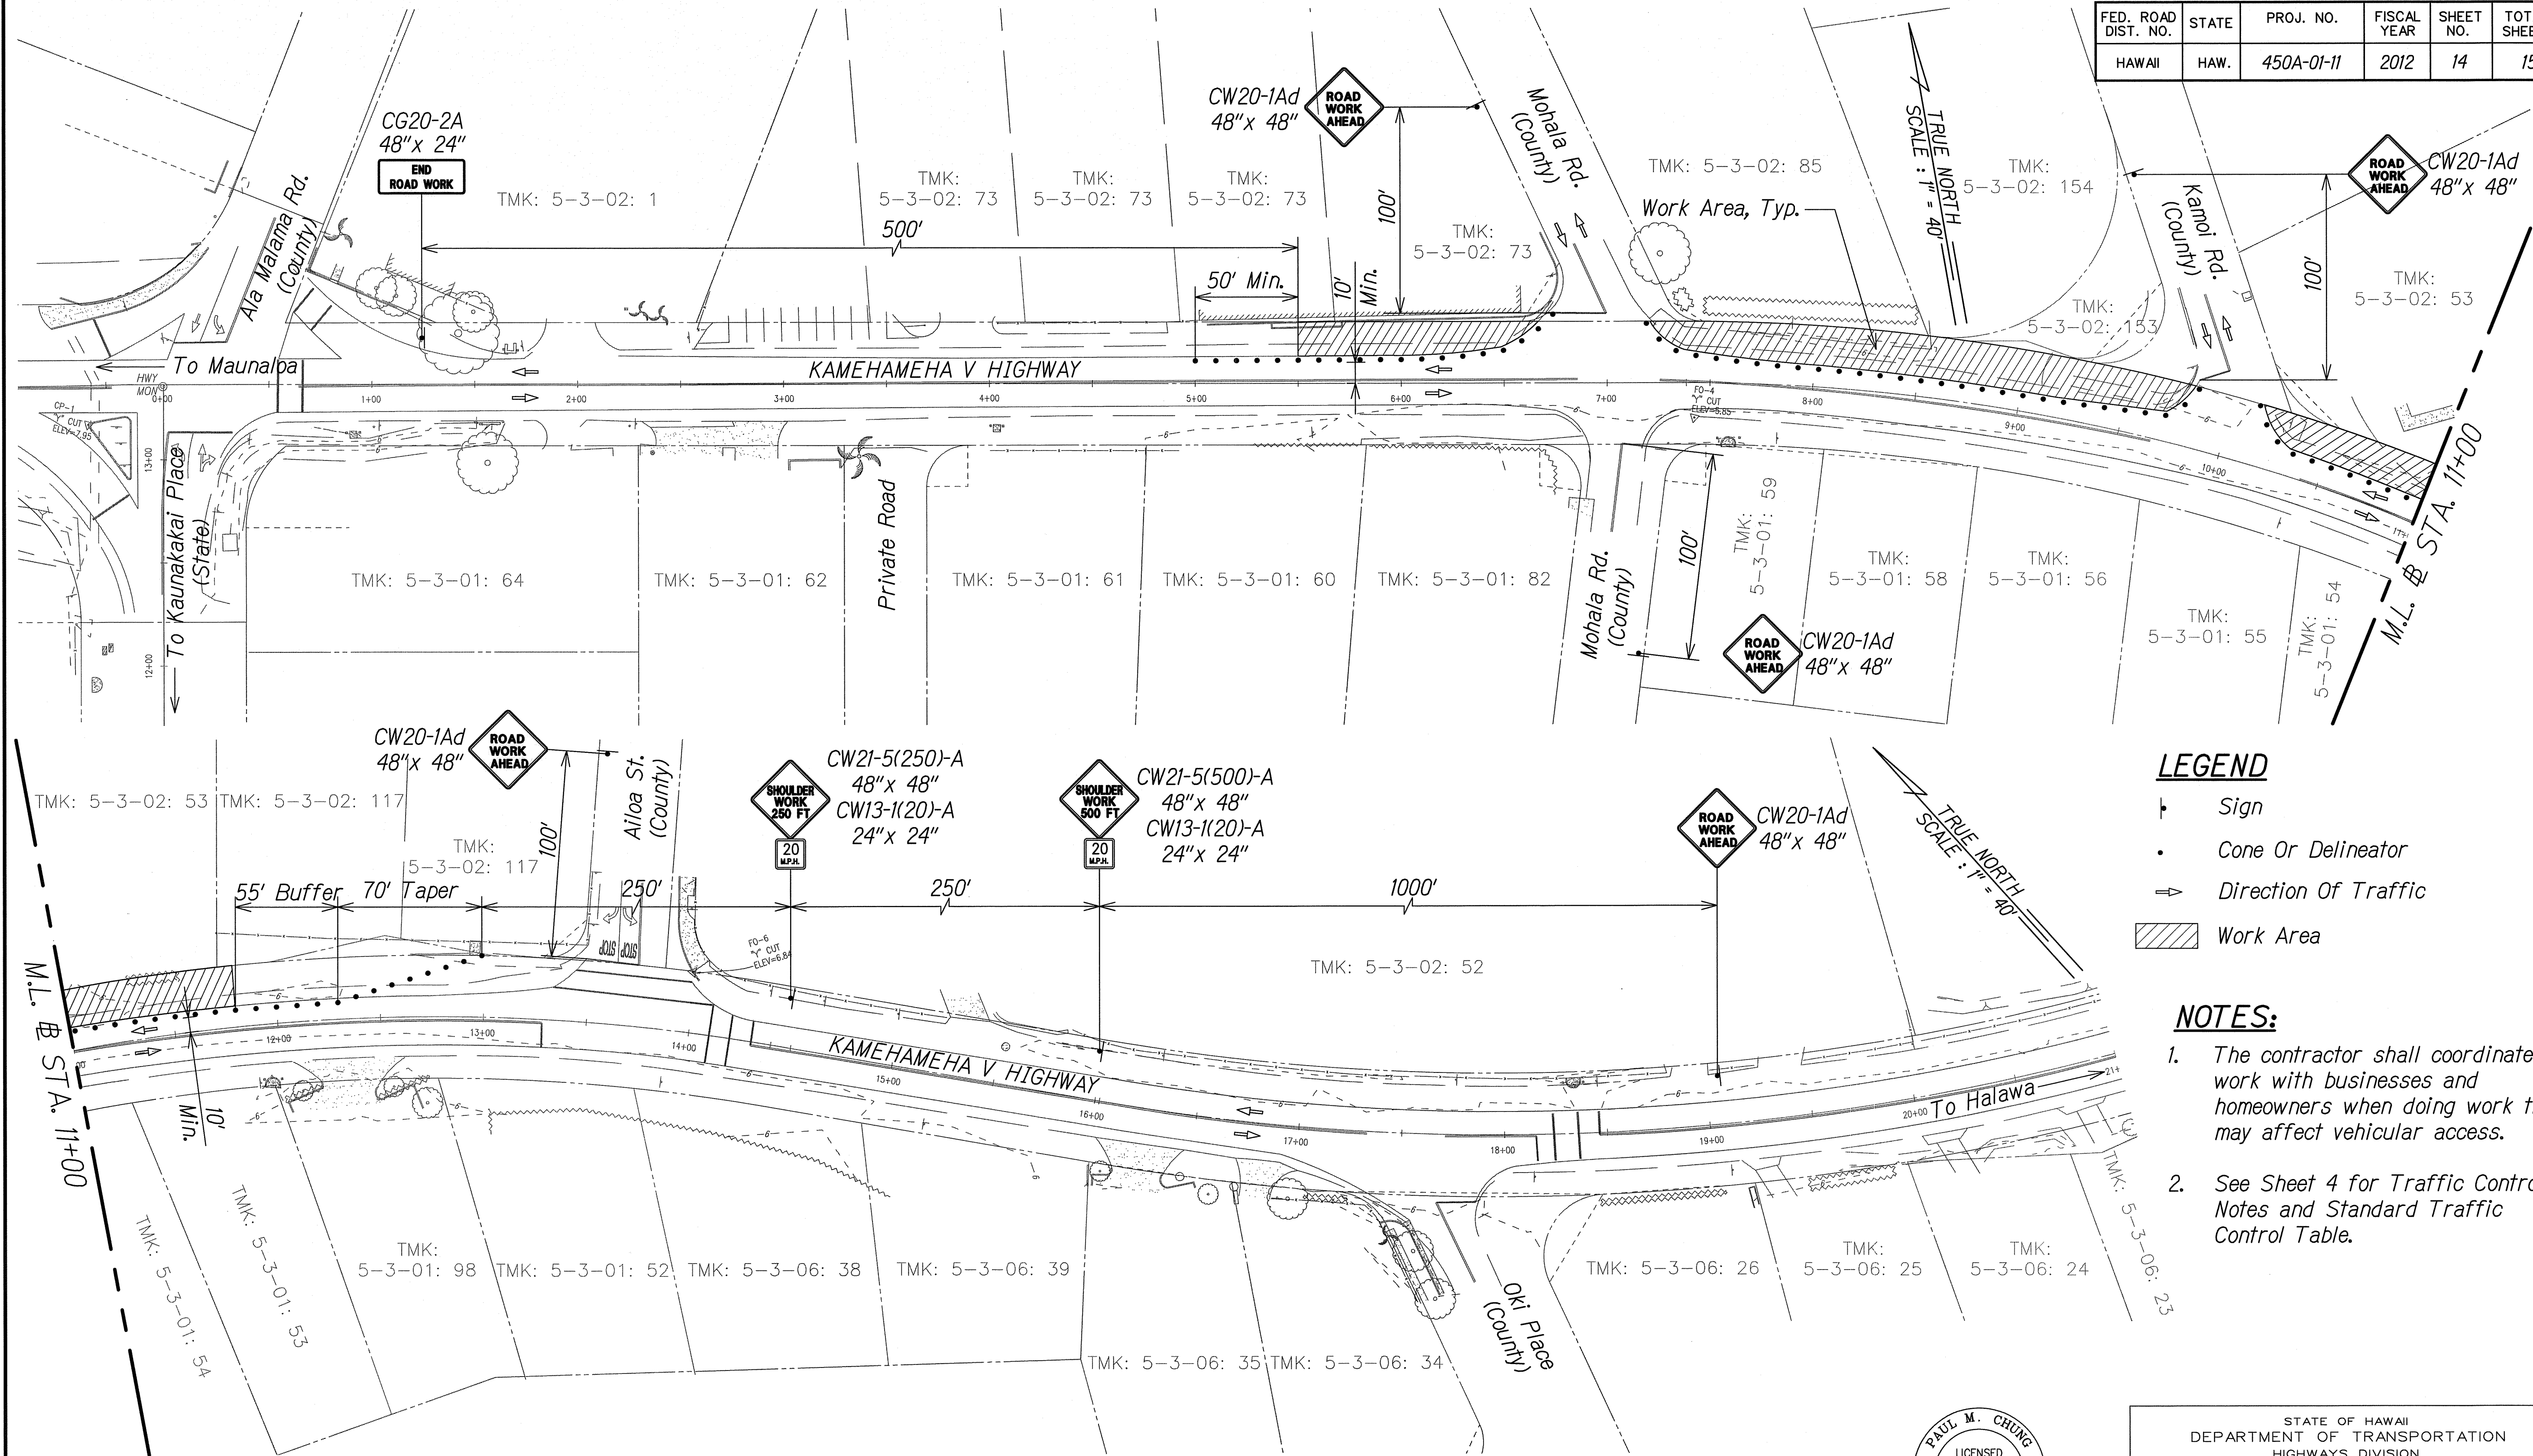

ORIGINAL PLAN	DATE
NOTE BOOK	DESIGNED BY
QUANTITIES BY	CHECKED BY
No.	

GRAPHICAL SCALE:
40' 20' 0 40' 80'
SCALE: 1" = 40'

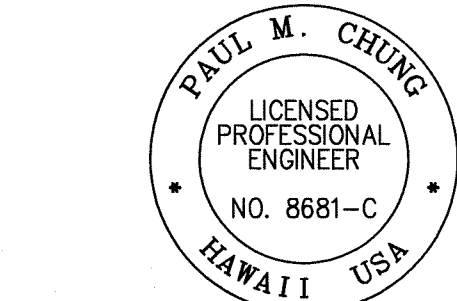

THIS WORK WAS PREPARED BY ME OR UNDER MY SUPERVISION

SIGNATURE: *Paul M. Chung* Date: 04/30/14
EXPIRATION DATE OF THE LICENSE

STATE OF HAWAII
DEPARTMENT OF TRANSPORTATION
HIGHWAYS DIVISION
TRAFFIC CONTROL PLAN
KAMEHAMEHA V HIGHWAY DRAINAGE IMPROVEMENTS
Vicinity of Mohala Street to Vicinity of Oki Place
Project No. 450A-01-11
Scale: 1" = 40' Date: May 9, 2012
SHEET No. 1 OF 1 SHEETS