


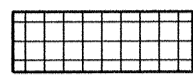












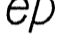
FED. ROAD DIST. NO.	STATE	PROJ. NO.	FISCAL YEAR	SHEET NO.	TOTAL SHEETS
HAWAII	HAW.	450AB-01-13M	2016	3	32

GENERAL NOTES

- The scope of work includes resurfacing existing pavement; cold planing; installation of signs and pavement markings; cleaning of culverts; crack sealing, monuments, reconstructing weakened pavement areas and application of longitudinal joint stabilizer.
- The Contractor's attention is directed to Subsection 107.13 - Public Convenience and Safety: Section 645 - Traffic Control and Subsection 104.04 Maintenance of Traffic.
- At the end of each day's work, the Contractor shall remove all equipment and other obstructions to permit free and safe passage of public traffic.
- The existence and location of underground utilities, manholes, monuments and structures as shown on the plans are from the latest available data but the accuracy is not guaranteed. The encountering of other obstacles during the course of work is possible. The Contractor shall be held liable for any damages incurred to the existing facilities and/or improvements as a result of his operations.
- The exact locations and limits or areas to be reconstructed and cold planed shall be determined in the field by the Engineer.
- Prior to resurfacing, the existing surface shall be cleaned as described in Section 310 of the Standard Specifications and as amended. Payment shall be considered incidental to Item No. 401.0400 - Hot Mix Asphalt (HMA) Pavement.
- The Contractor shall notify the State in writing, two (2) weeks prior to starting paving operations.
- The Contractor shall remove and dispose of all existing raised pavement markers prior to the overlaying of Asphalt Concrete. This work shall be considered incidental to Hot Mix Asphalt (HMA) Pavement and will not be paid for separately.
- Unless directed by the Engineer, connections shall be cold planed at all limits of resurfacing including the beginning and end of project, connecting approaches, side streets and driveways.
- Dressing shoulder, shall consist of clearing, grubbing, grading, reshaping and compacting the unpaved shoulders with suitable excavated material as shown on the plans and/or as directed by the Engineer. This work shall be considered incidental to the various contract items. Shoulder areas without guardrails shall be dressed at 6:1 slope (max.) unless shown on plans or directed by the Engineer.
- Existing drainage system will be functional at all times during construction. The Contractor is to furnish materials, equipment, labor, tools and incidentals necessary to accomplish maintenance of flow, the cost of which shall be considered incidental to the various contract items.
- The Contractor shall provide for safe access to and from all existing driveways and streets at all times.

- Unless directed or approved by the Engineer, staggered paving resulting in longitudinal dropoff will not be permitted. In case of emergency, transition wedge with 10:1 slope shall be constructed along the longitudinal joint. Furthermore, temporary markings consisting of double, 4-inch yellow reflective tape with Type "D" markers at 20' o.c. shall be installed. Prior to resuming paving, the transition wedge shall be removed by saw cutting. Furnishing, paving and removing the transition wedge will not be paid for separately but will be considered incidental to Hot Mix Asphalt (HMA) Pavement.
- At the end of each paving day, transverse joint must be constructed to provide a smooth riding connection. Transition wedge shall be constructed at 10:1 slope or flatter. Prior to resuming paving, the transition wedge shall be removed by saw cutting. Furnishing, paving and removing the transition wedge will not be paid for separately but will be considered incidental to Hot Mix Asphalt (HMA) Pavement.
- Smooth riding connections shall be constructed at all limits of resurfacing including the beginning and end of project, connecting approaches and side streets as shown on the plans and/or as directed by the Engineer.
- Contractor shall adjust pipe casings of existing centerline survey monument whether shown or not on the plans, in accordance with Standard Plan D-07 or any other method as directed by the Engineer to suit field condition. Contractor to verify existing conditions prior to construction. Adjustment of centerline monument will be paid for at the Contract Unit Price regardless of method used. Contractor shall clean existing monuments to expose survey pins.
- Before digging near any utility facilities the Contractor shall call Hawaii's One-Call Center 1-866-423-7287.
- Contractor shall file NPDES permit prior to starting of project.
- If Contractor encounters buried monuments on the project. Contractor shall notify the State project manager. Refer to Standard Plans for details.
- Contractor shall install longitudinal joint stabilizer on asphalt joints. Details found on Sheet 7.

LEGEND

-  Reconstruction Areas
-  Cold Planing Areas
-  Resurfacing Limits
-  Existing 12" Water Line
-  Existing Fire Hydrant
-  Existing Traffic Sign With 1 Post
-  Existing Traffic Sign With 2 Posts
-  Existing Single Metal Guardrail
-  Existing Double Metal Guardrail
-  RM-3
-  RM-4
-  Existing Telephone Pole
-  Existing Power Pole
-  Existing Edge of Pavement
-  Existing Edge of Shoulder

ORIGINAL PLAN	SURVEY PLOTTED BY	DATE
	DRAWN BY	4/16
	DESIGNED BY	
	QUANTITIES BY	
NOTE BOOK	CHECKED BY	

STATE OF HAWAII DEPARTMENT OF TRANSPORTATION HIGHWAYS DIVISION
<b>GENERAL NOTES AND LEGEND</b>
KAMEHAMEHA V HIGHWAY RESURFACING
Kapuokoolau to Kamalo
Project No. 450AB-01-13M
Date: February, 2016
SHEET No. 1 OF 1 SHEETS