



FED. ROAD DIST. NO.	STATE	PROJ. NO.	FISCAL YEAR	SHEET NO.	TOTAL SHEETS
HAWAII	HAW.	450A-01-12M	2014	22	38

LEGEND


- 4 each Type A Raised Pavement Markers
Type C Raised Pavement Markers @ 40'-0" o.c.
- 4 each Type J Raised Pavement Markers
Type D Raised Pavement Markers @ 40'-0" o.c.
- 8" White Stripe with Type C Raised Pavement Markers @ 20'-0" o.c. (Thermoplastic)
- 4" Double Solid Yellow with Type D Raised Pavement Markers @ 20'-0" o.c. (Thermoplastic)
- 4" Double Solid Yellow Stripes with Type H Raised Pavement Markers @ 20'-0" o.c. (Thermoplastic)
- 4" Yellow Edge Stripe with Type H Raised Pavement Markers @ 40'-0" o.c. (Thermoplastic)
- 4" Double Solid White Stripes with Type C Raised Pavement Markers @ 20'-0" o.c. (Thermoplastic)
- Lane Change Restriction Marking
4 each Type A Raised Pavement Markers
Unless Noted Otherwise in The Plans
Type C Raised Pavement Markers @ 20'-0" o.c.
4" White Stripe (Thermoplastic)
- 4" or 8" White Edge Stripe with Type C Raised Pavement Markers @ 40'-0" o.c. (Thermoplastic)
- 4" White Guide Lines (Thermoplastic)
- Transverse Median Marking (Thermoplastic)
- Transverse Shoulder Marking (Thermoplastic)
- Channelizing Island or Deceleration Lane Gore (Thermoplastic)
- ②
Crosswalk and Stop Line. All Stop Lines shall be 10'-0" from Crosswalk unless otherwise noted. The circled number indicates the number of lanes for payment (Thermoplastic)
- Pavement Arrow (Thermoplastic)
- STOP
Pavement Word (Thermoplastic)
- 4 Each Type J Raised Pavement Markers
Type D Raised Pavement Markers @ 40'-0" o.c.
Type H Raised Pavement Markers (Reflective Surface facing no-passing direction)
4" Single Solid Yellow Stripe (Thermoplastic)
- Extension of Edge Line, 4" Wide x 2'-0" Long White Stripe @ 10'-0" o.c. w/Type C Markers @ 40'-0" o.c. (Thermoplastic)
- SW
Reflector Marker (RM-2, White) w/steel post
- FW
Reflector Marker (RM-2, White) w/flexible post

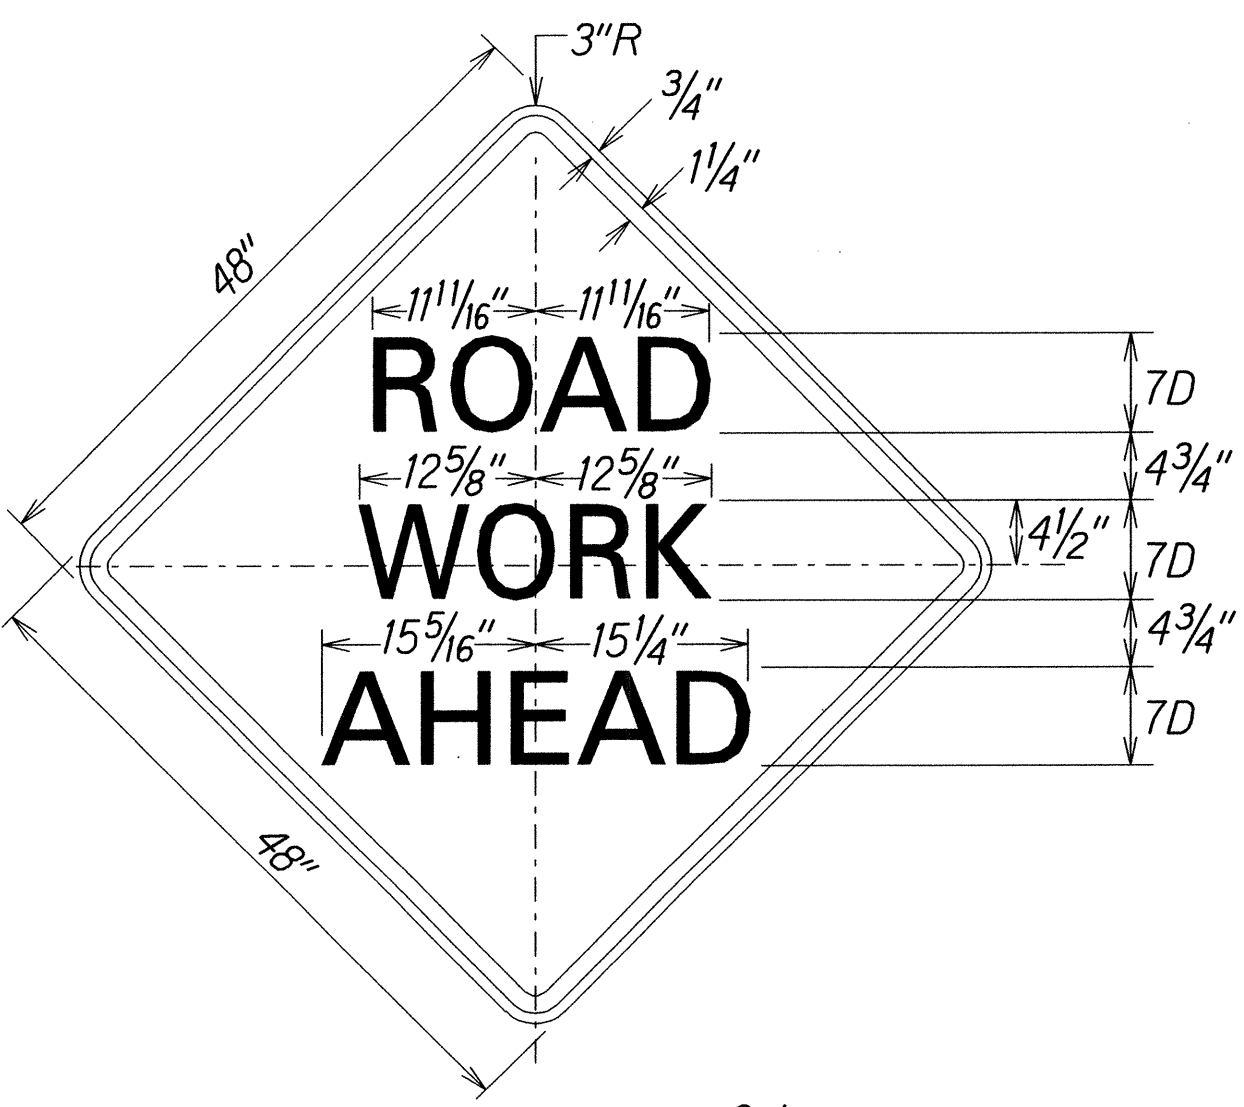


Colors:
Legend: Black (Non Refl)
Background: Orange

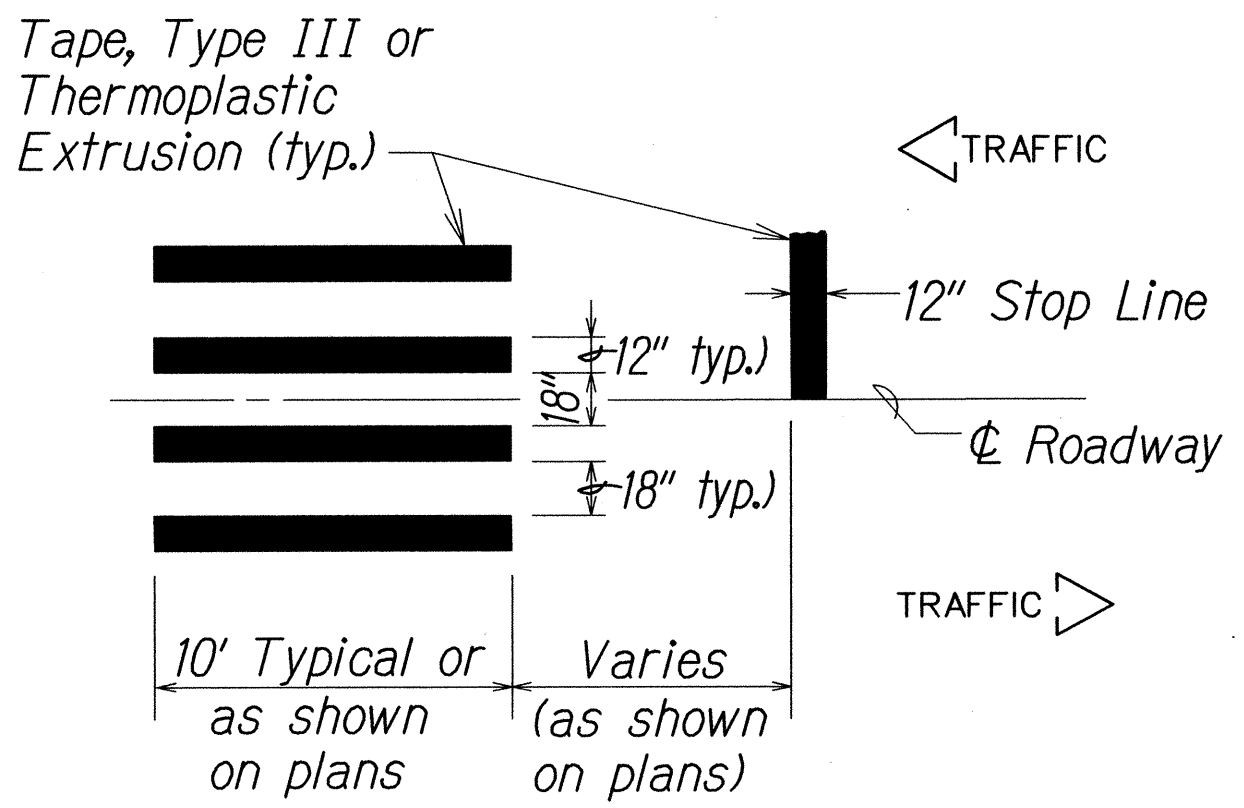


CROSSWALK STRIPING DETAIL
Not to Scale

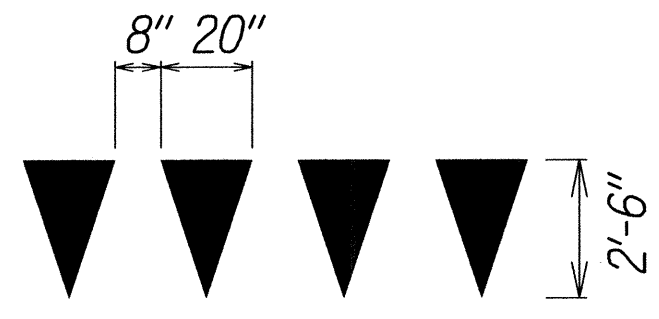

YIELD LINE DETAIL
Not to Scale

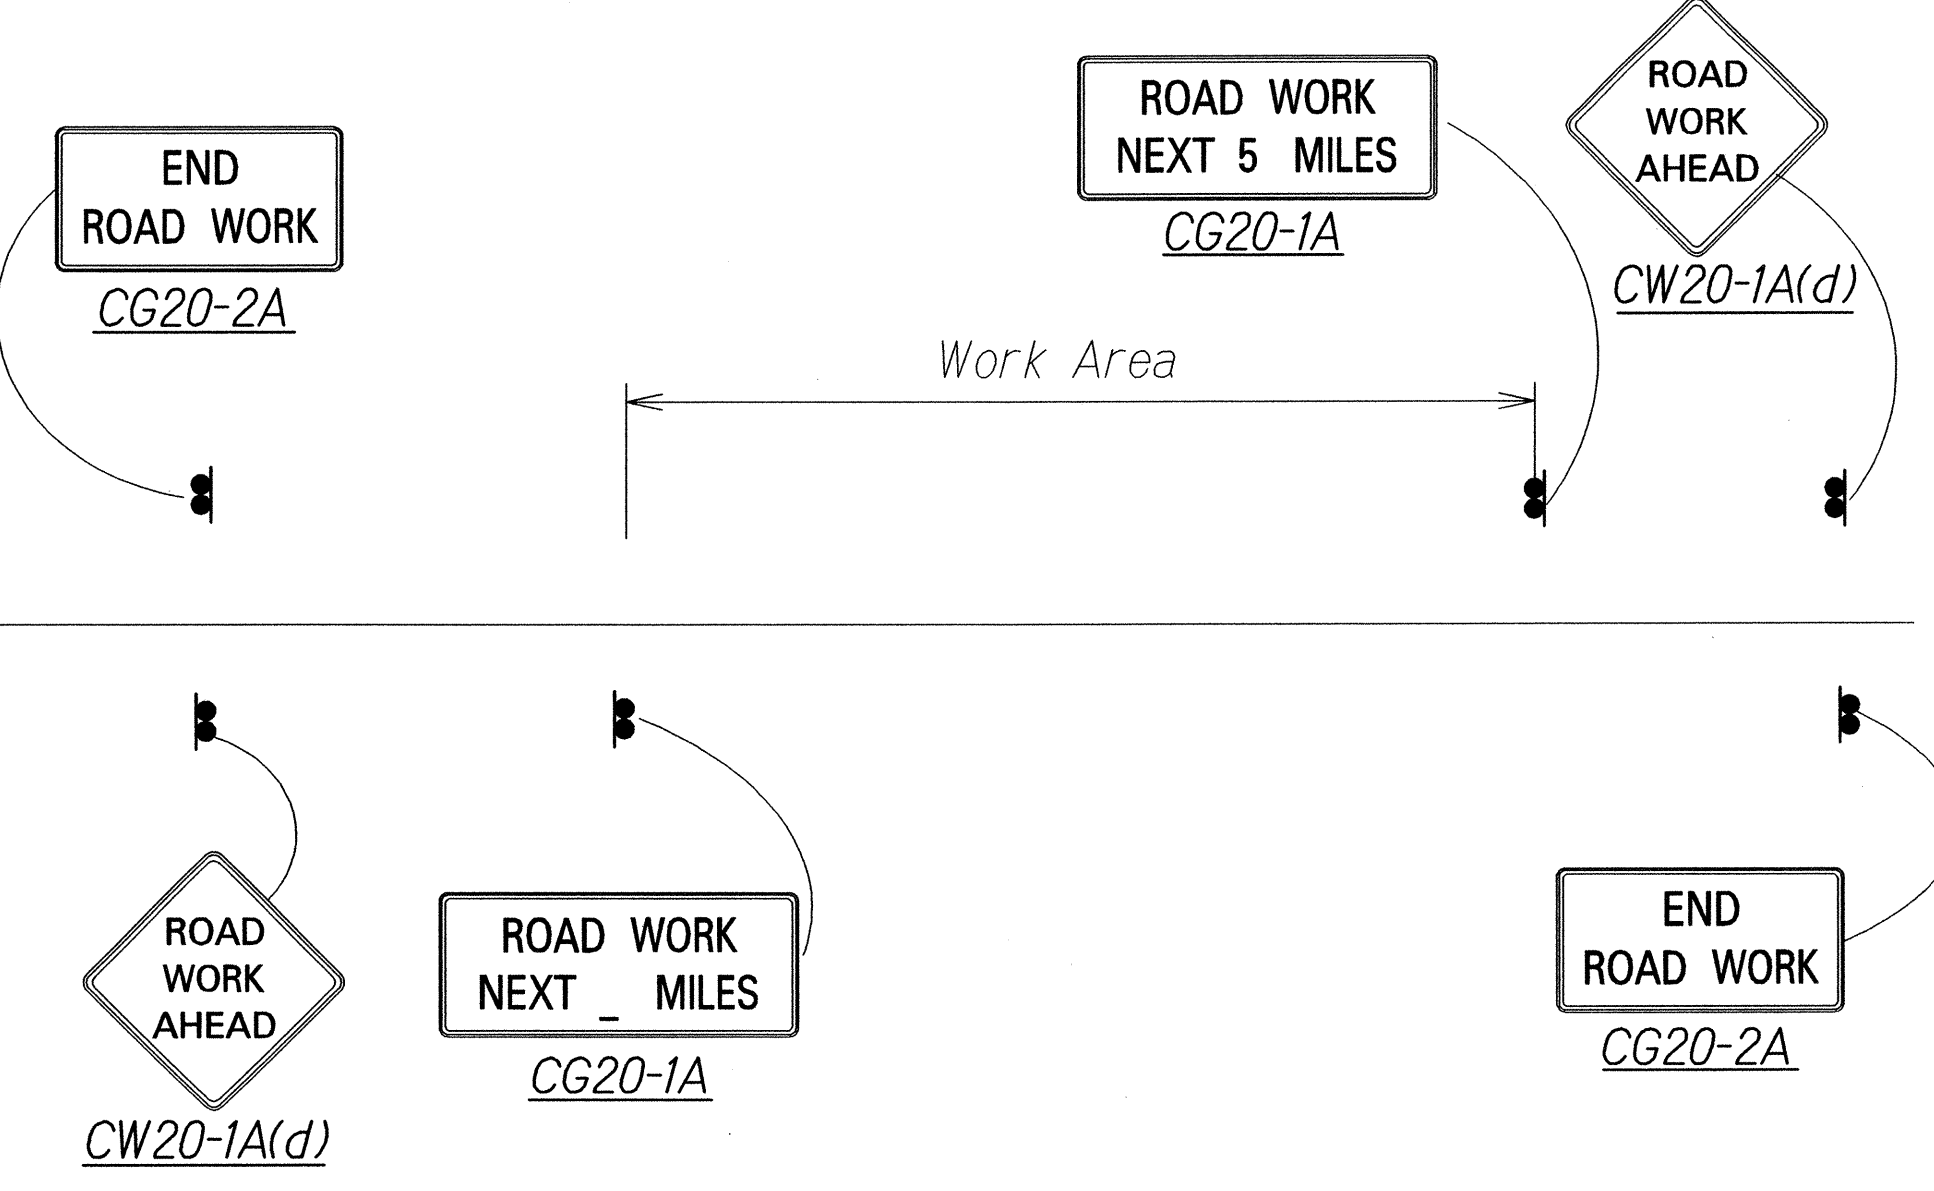

CONSTRUCTION SIGN LAYOUT DETAIL
Not to Scale

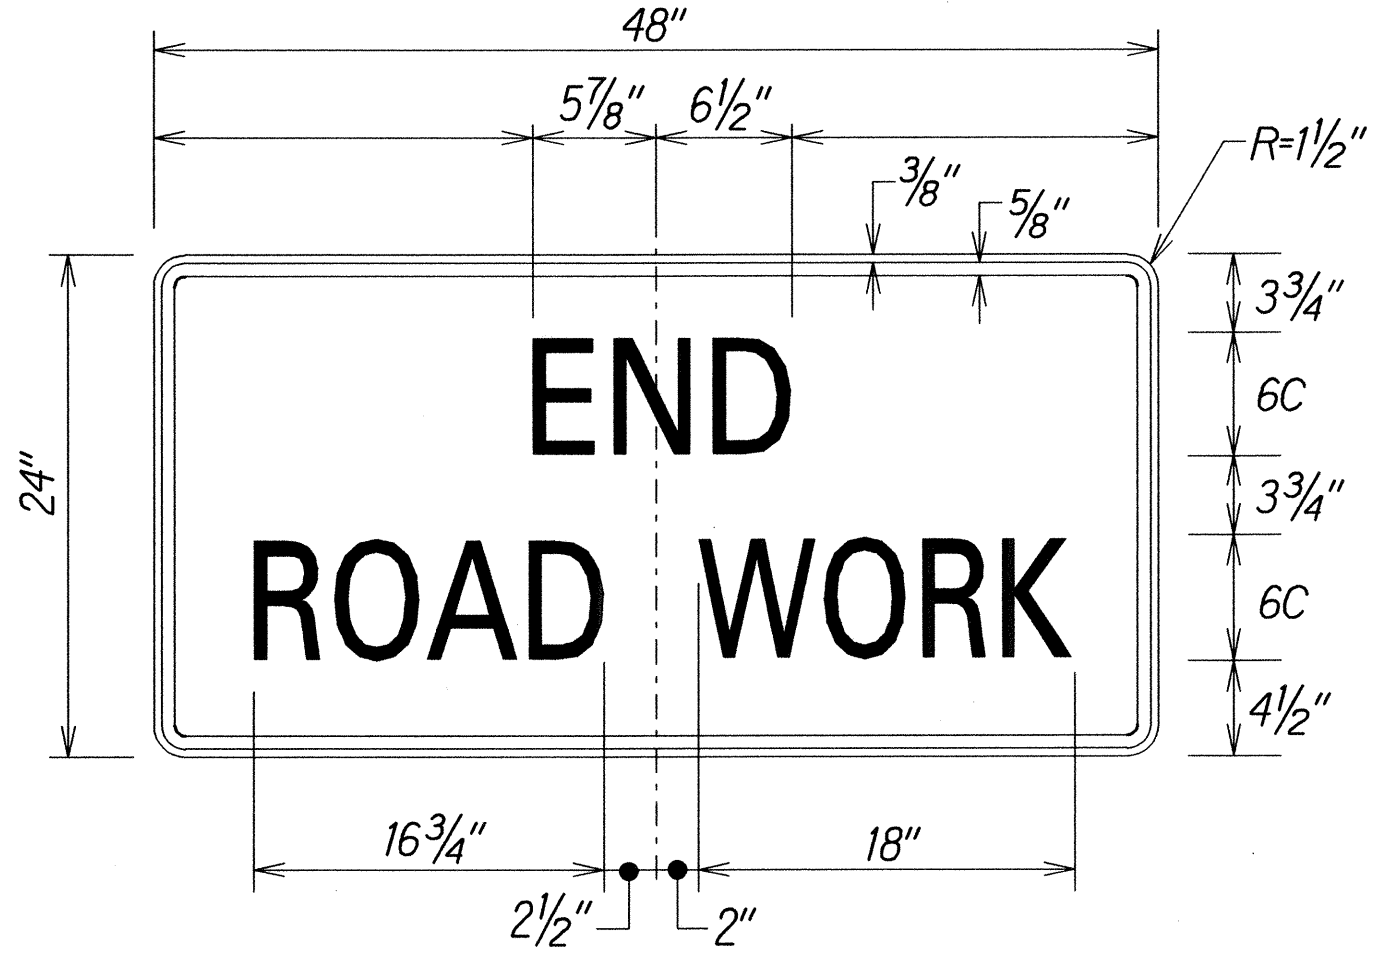

Colors:
Legend: Black (Non Refl)
Background: Orange (Refl)

STATE OF HAWAII
DEPARTMENT OF TRANSPORTATION
HIGHWAYS DIVISION

PAVEMENT MARKING
LEGEND, DETAILS & NOTES

KAMEHAMEHA V HIGHWAY RESURFACING
Kaunakakai to Kamiloloa Bridge and
Vicinity of Makakupaia Bridge to Kapuokoolau
Project No. 450A-01-12M

Scale: As Noted Date: January, 2014

SHEET No. 1 OF 1 SHEETS