


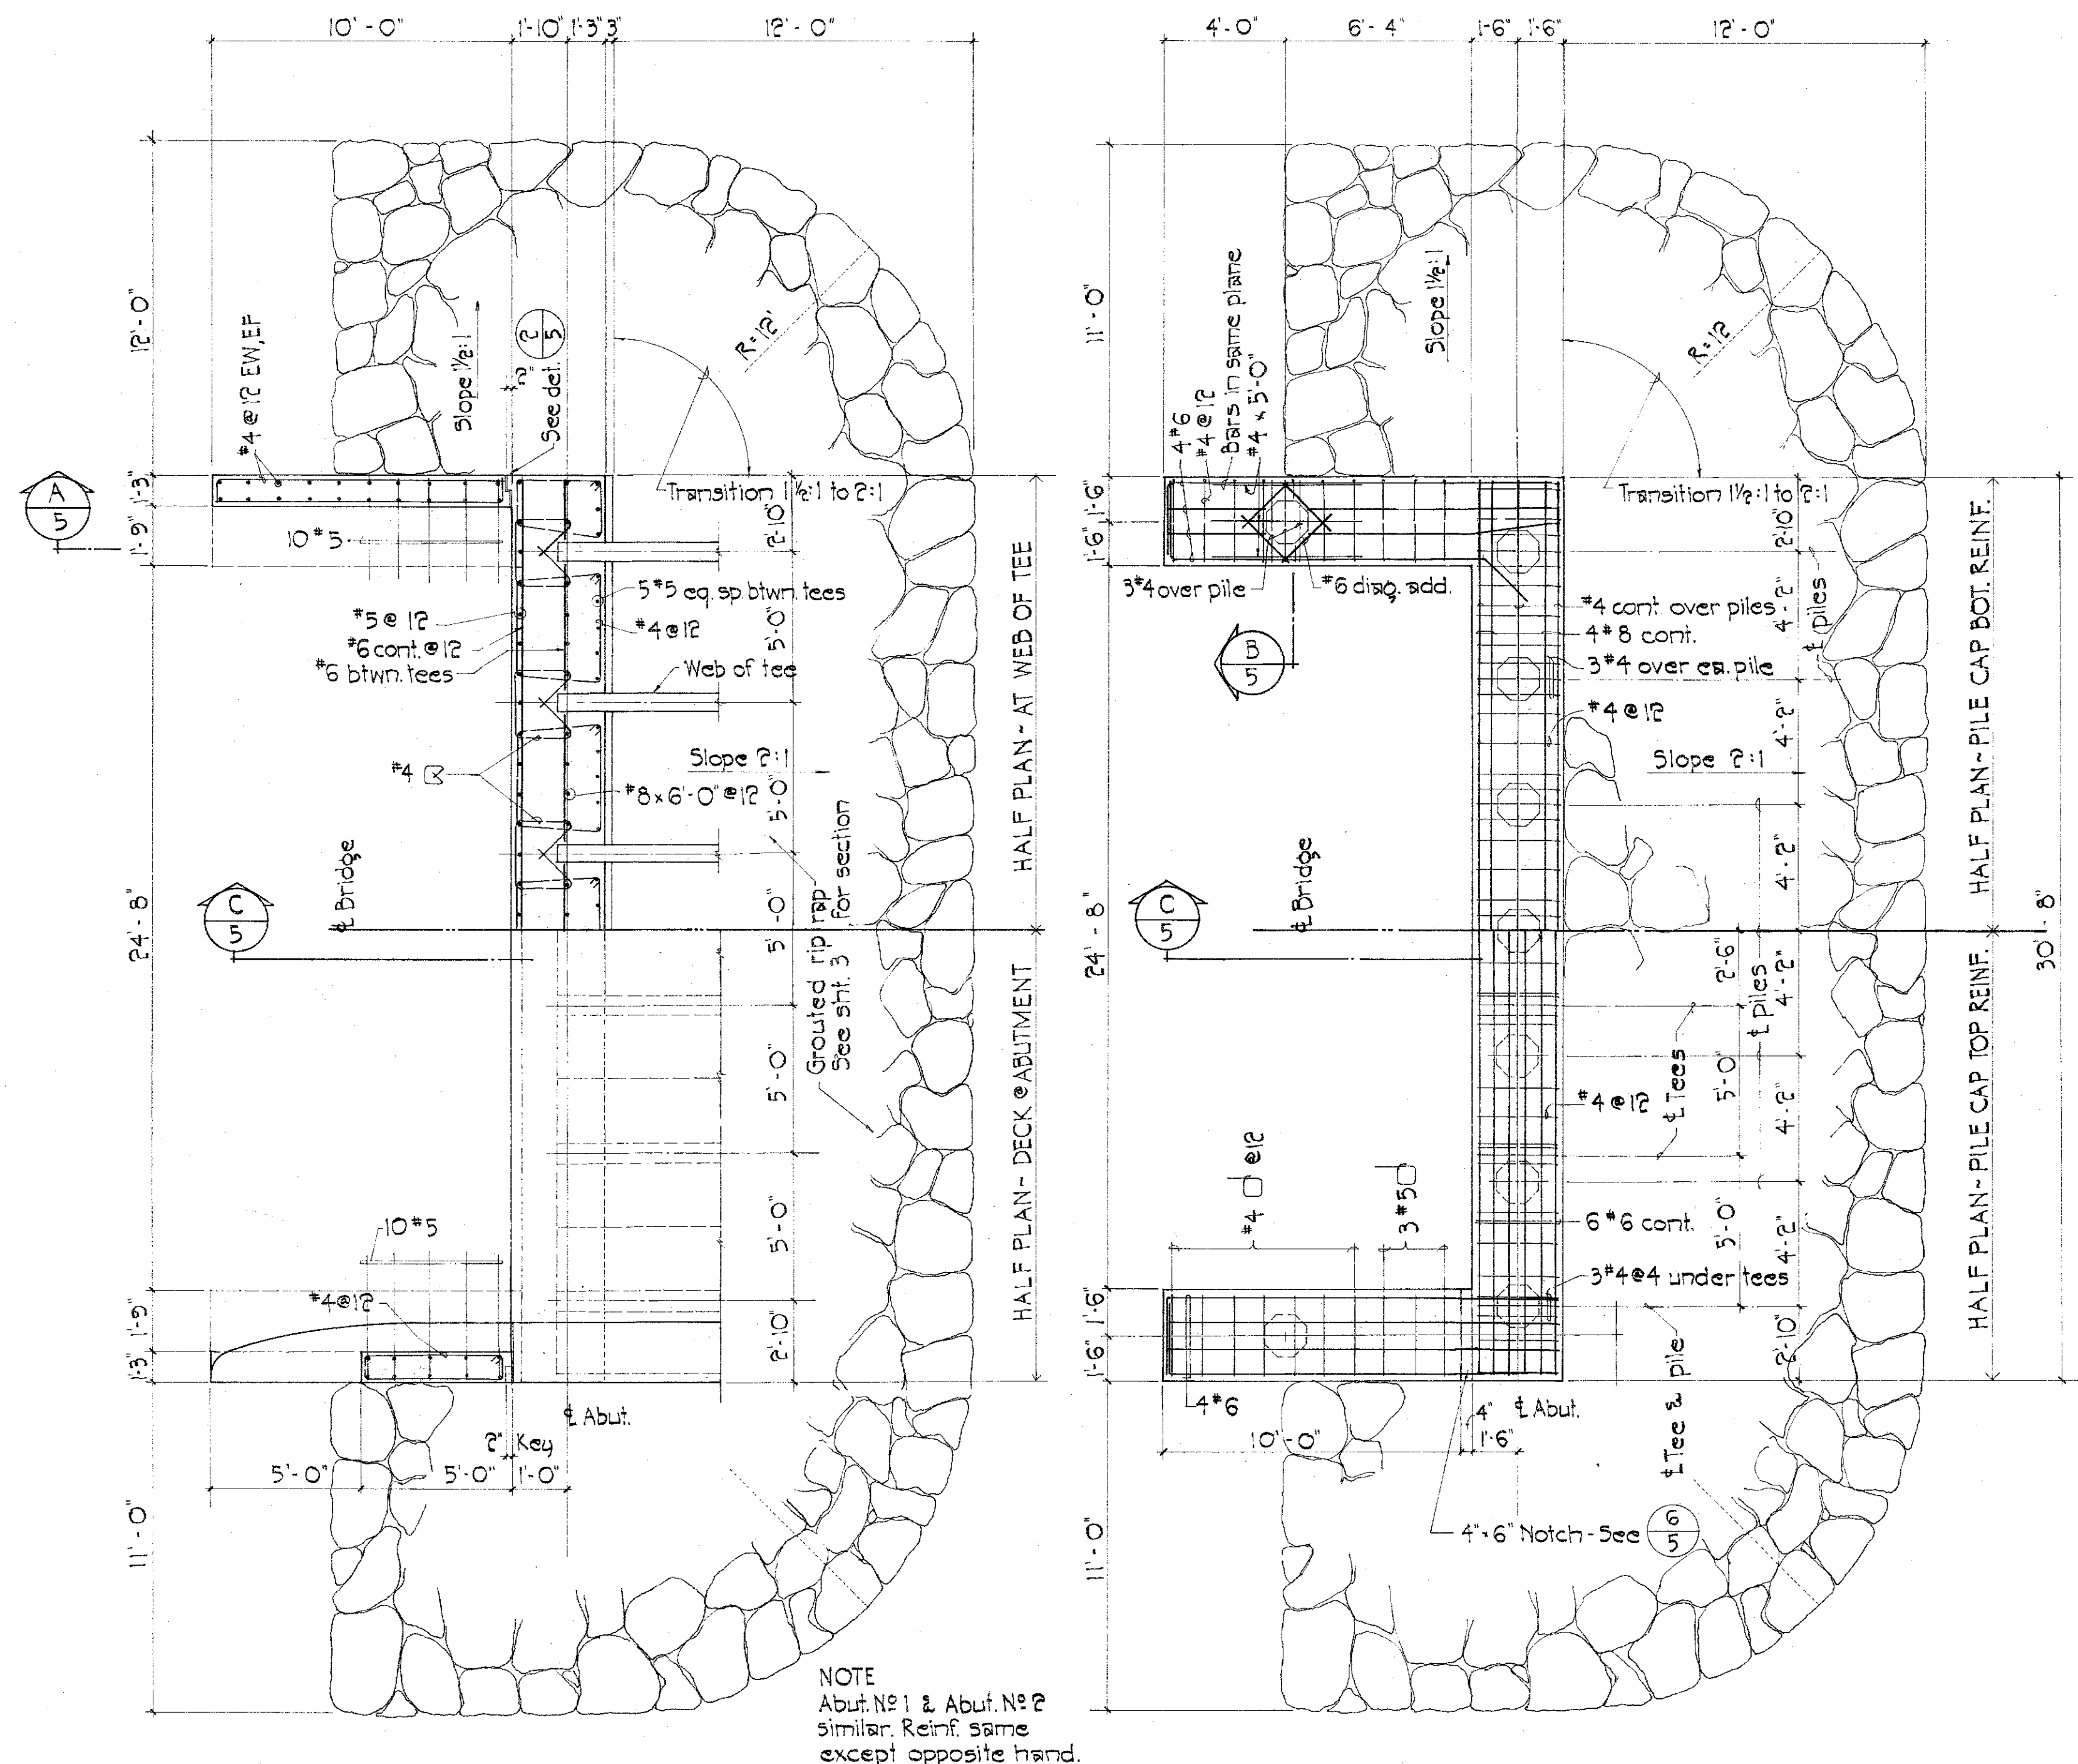

PARTIAL PLAN SECTIONS OF ABUTMENT
Scale: 1/4" = 1'-0"


NAME DATE

Depressed "V" letters 3/8" deep


Use correct name of bridge
NOTE:
1. Refer to corresponding detail drawings for placement of such names and dates at end post.
2. Exact details and spacing of letters and figures shall be as directed by the Engineer.
3. Gothic letters and figures approximating dimensions shown will be acceptable if approved by the Engineer.

TYP. DETAIL OF LETTERS & FIGURES AT CONCRETE END POST


END POST GROOVE DETAIL
Scale: 3" = 1'-0"

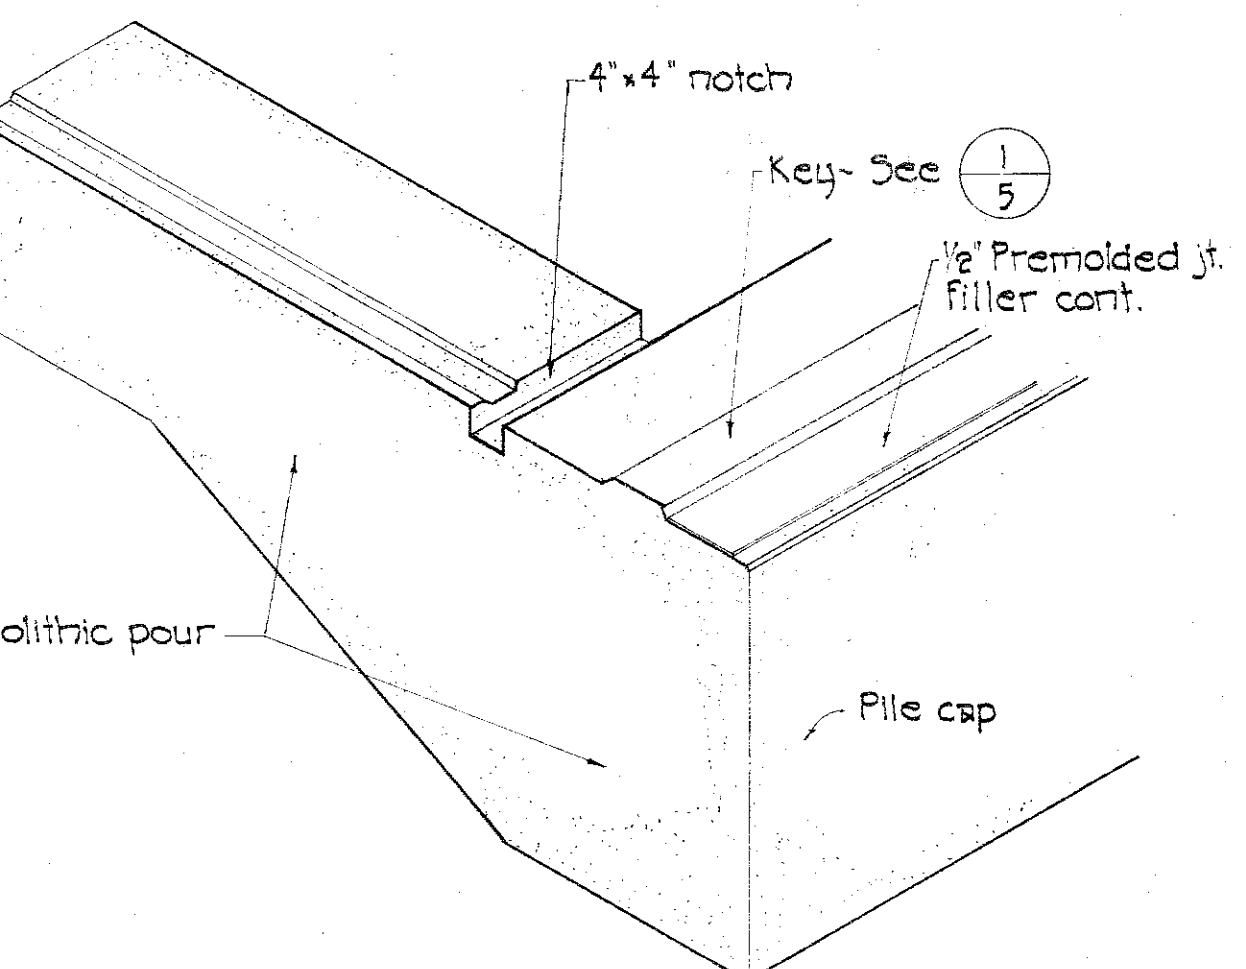


DETAIL 1
Scale: 1 1/2" = 1'-0"

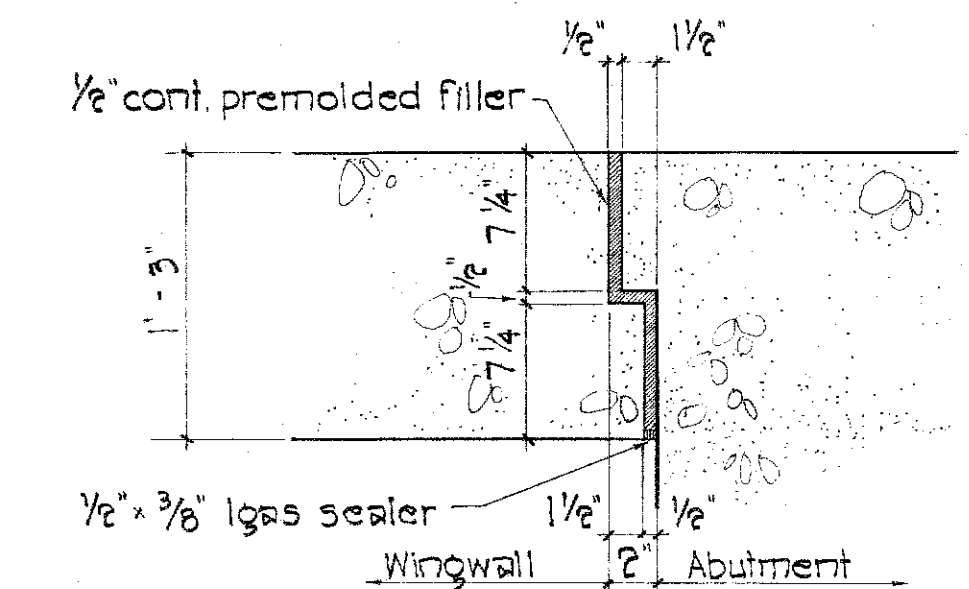


DETAIL 2
N.T.S.

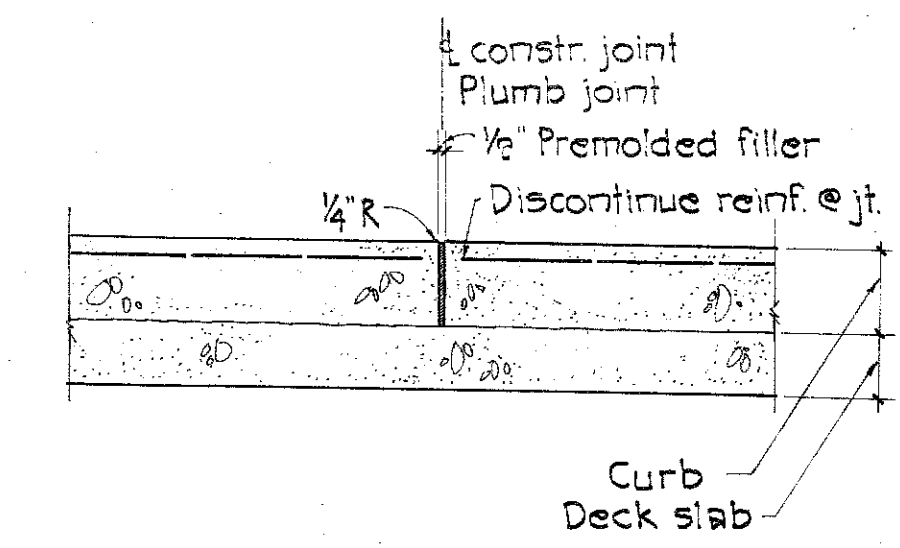

PIPE STRAP DETAIL
Scale: 3" = 1'-0"

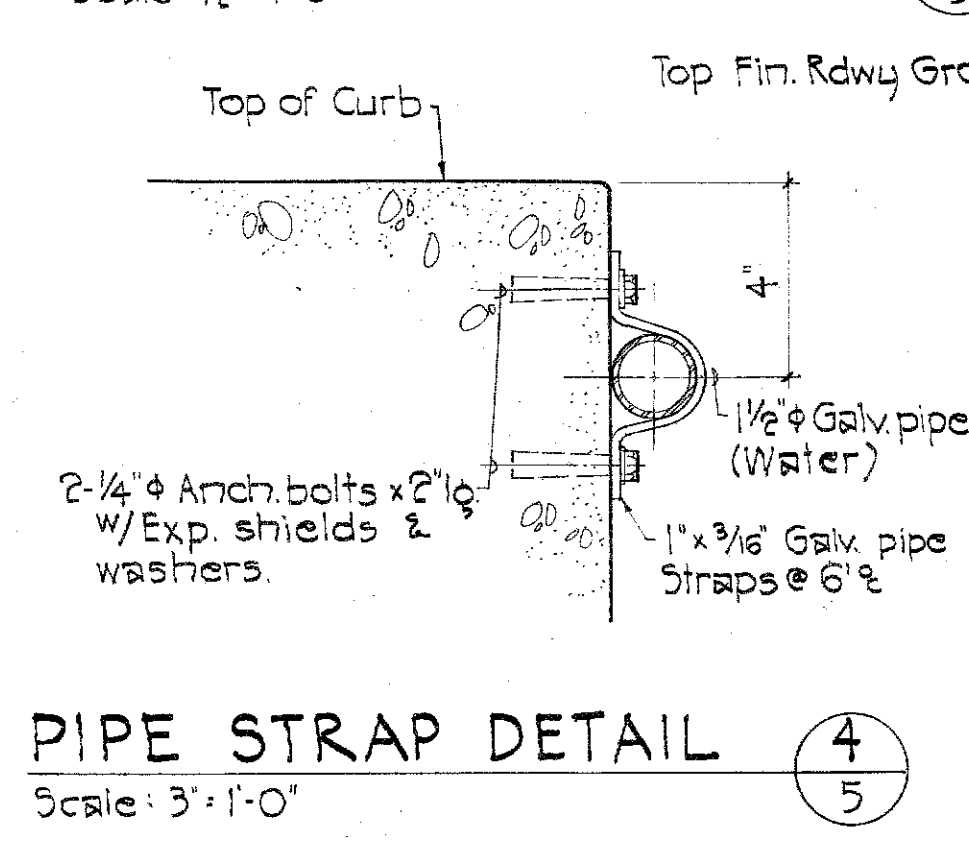

SECTION ELEVATION
Scale: 1/2" = 1'-0"

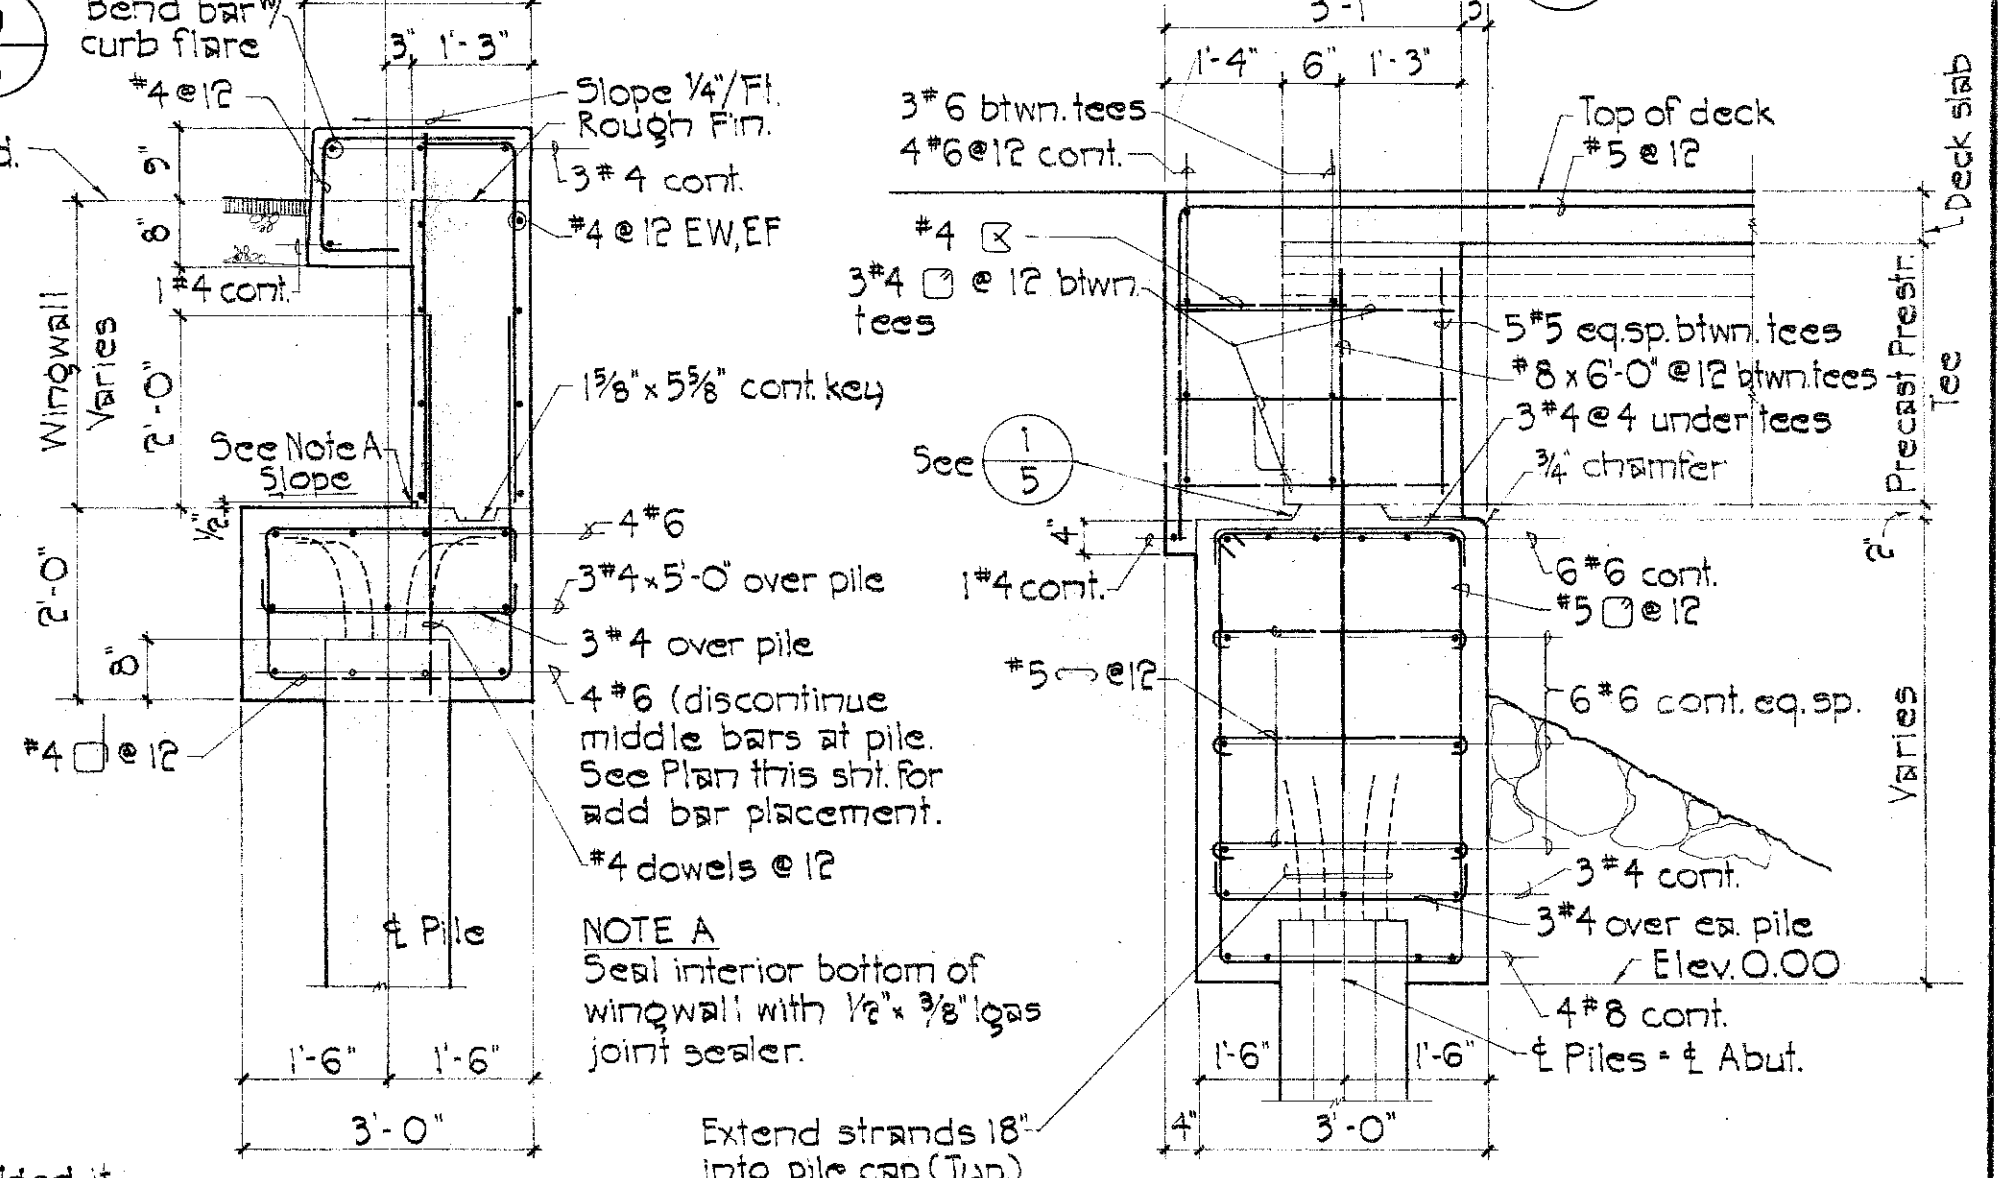

STANLEY S. SHIMABUKURO & ASSOCIATES, INC. CIVIL & STRUCTURAL ENGINEERS COUNTY OF MAUI DEPARTMENT OF PUBLIC WORKS WAILUKU, MAUI, HAWAII WAILUA (KAHAWAIKI) BRIDGE WAILUA, MOLOKAI, HAWAII ABUTMENT & MISC. DETAILS	
DESIGNED BY: H.L.Y. DRAWN BY: L.M.O.	CHECKED BY: S.S.S. DATE: July 8, 1969