



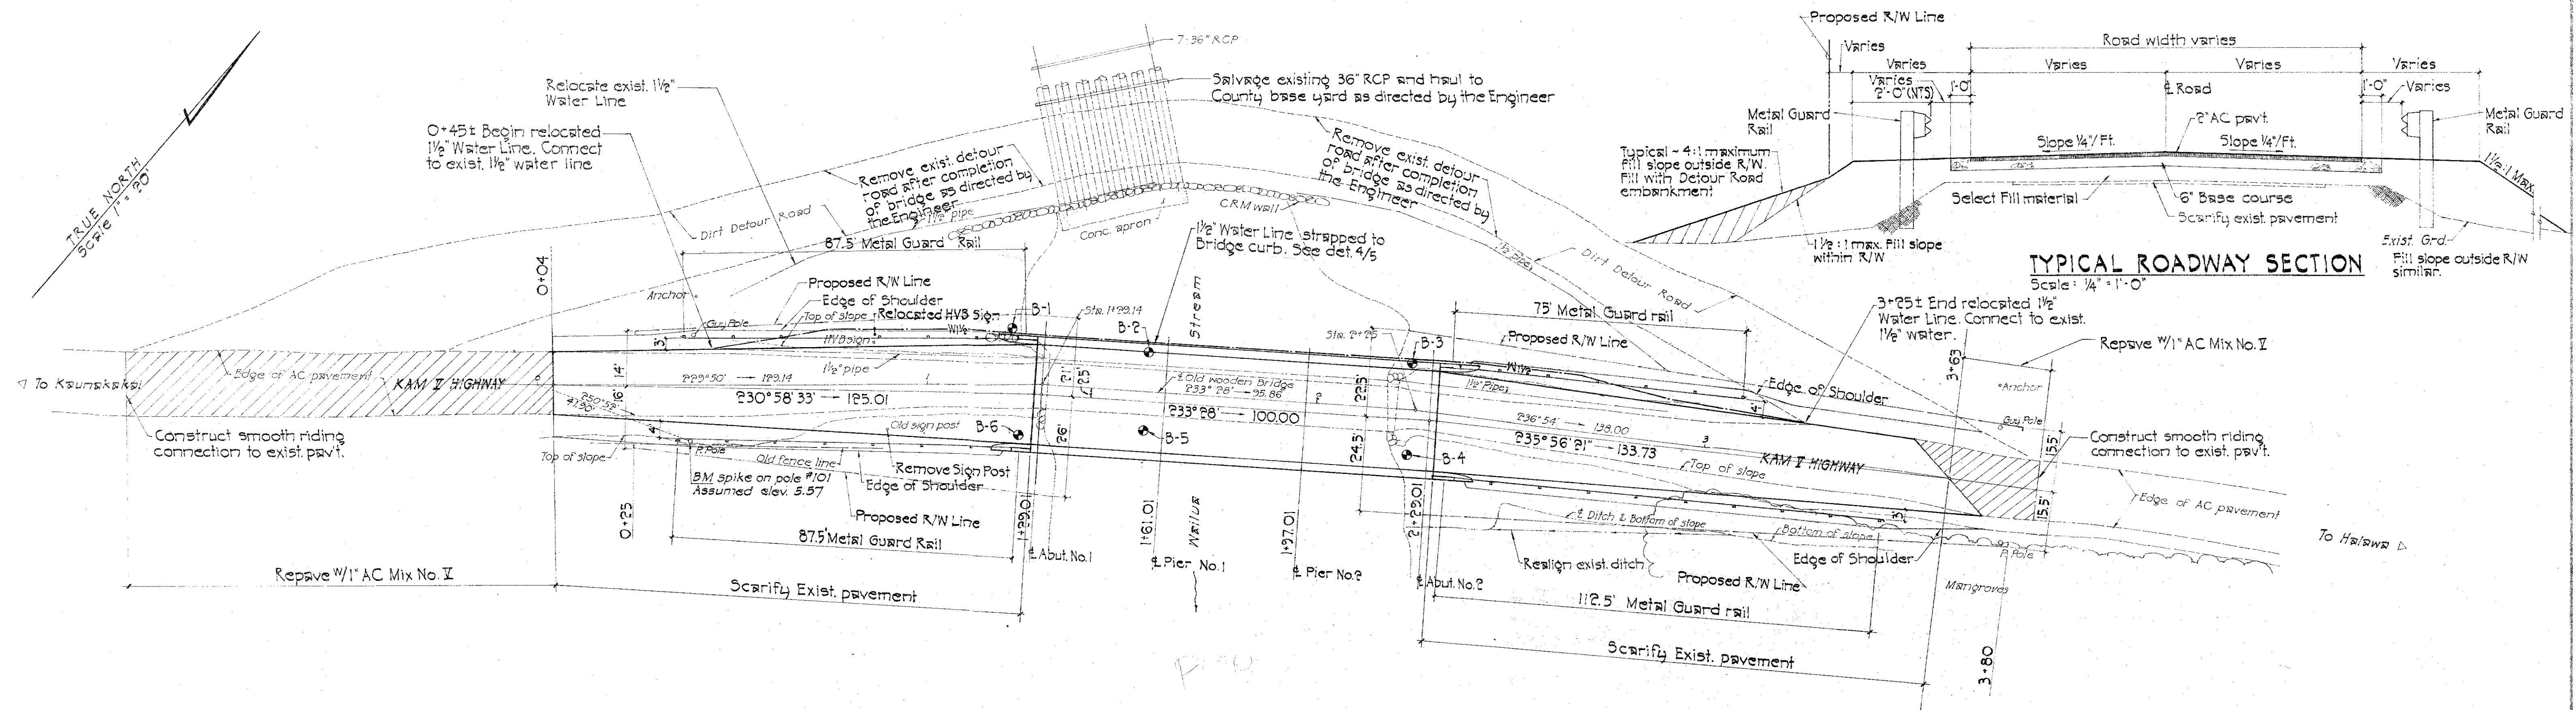

TYPICAL ROADWAY SECTION
Scale: 1/4" = 1'-0"

WAILUA (KAHAWAIKI) BRIDGE

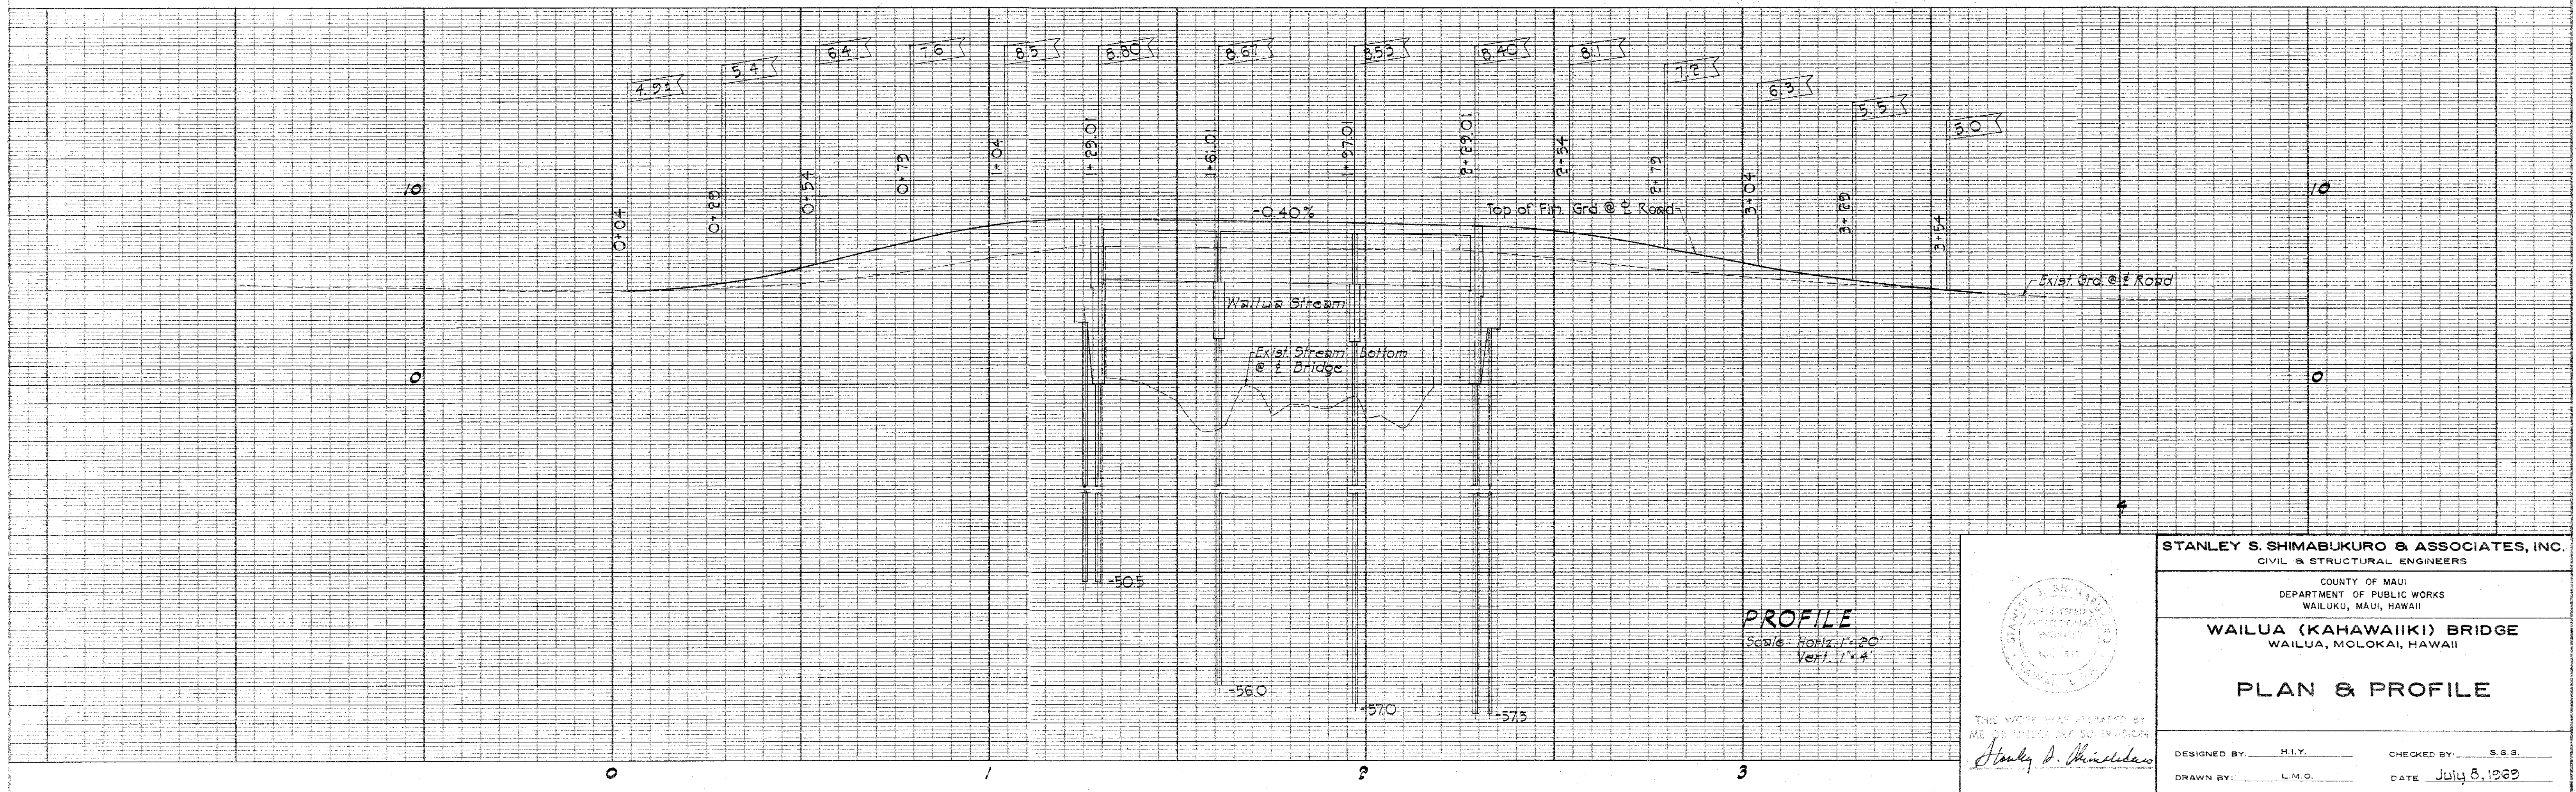


STANLEY S. SHIMABUKURO & ASSOCIATES, INC.
CIVIL & STRUCTURAL ENGINEERS

COUNTY OF MAUI
DEPARTMENT OF PUBLIC WORKS
WAILUKU, MAUI, HAWAII

WAILUA (KAHAWAIKI) BRIDGE
WAILUA, MOLOKAI, HAWAII

PLAN & PROFILE

DESIGNED BY: H.I.Y. CHECKED BY: S.S.S.
DRAWN BY: L.M.O. DATE: July 8, 1969

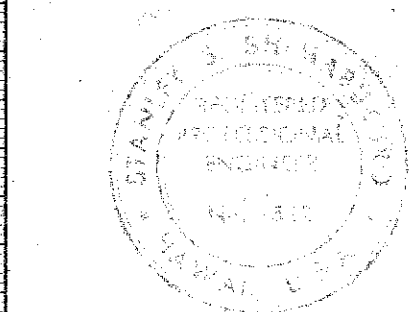

THIS WORK WAS PREPARED BY ME OR UNDER MY SUPERVISION.
Stanley S. Shimabukuro