
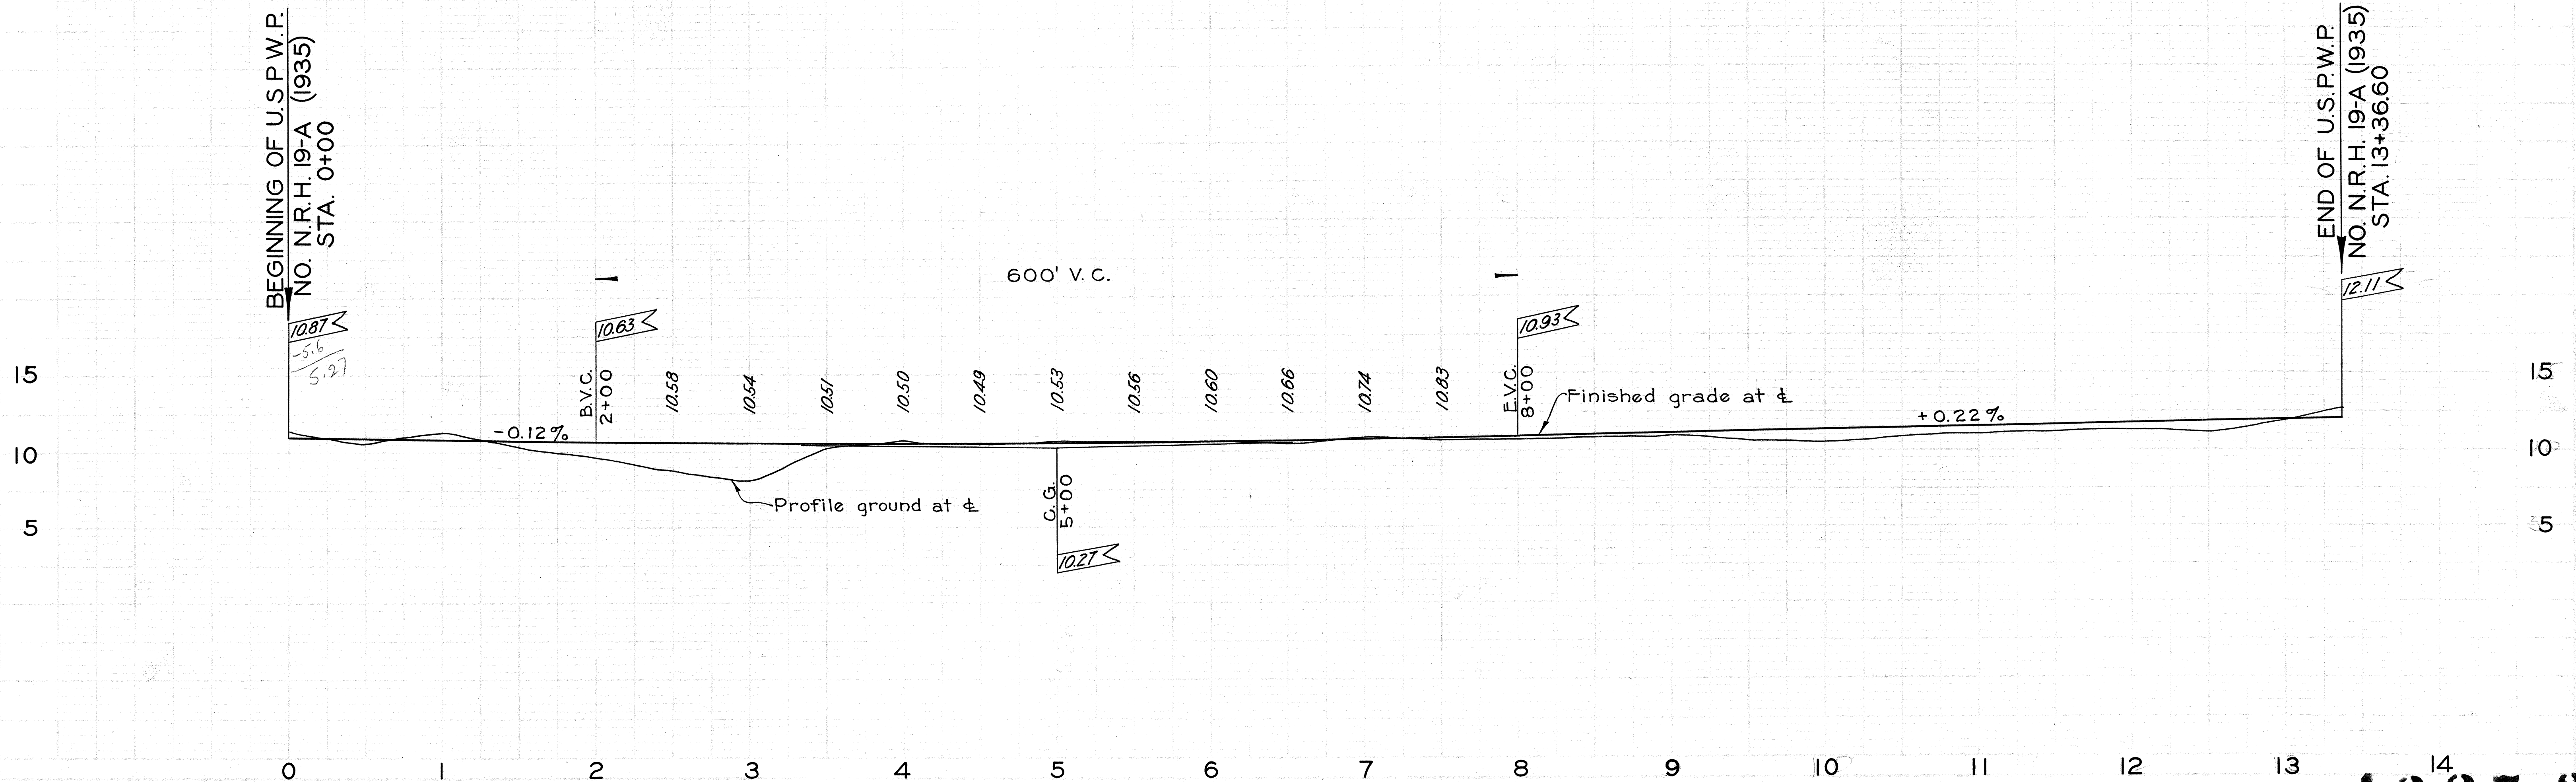


FED. ROAD DIST. NO.	STATE	FED. AID PROJ. NO.	FISCAL YEAR	SHEET NO.	TOTAL SHEETS
HAWAII	HAW.	N.R.H. 19-A (1935)	1935	3	6

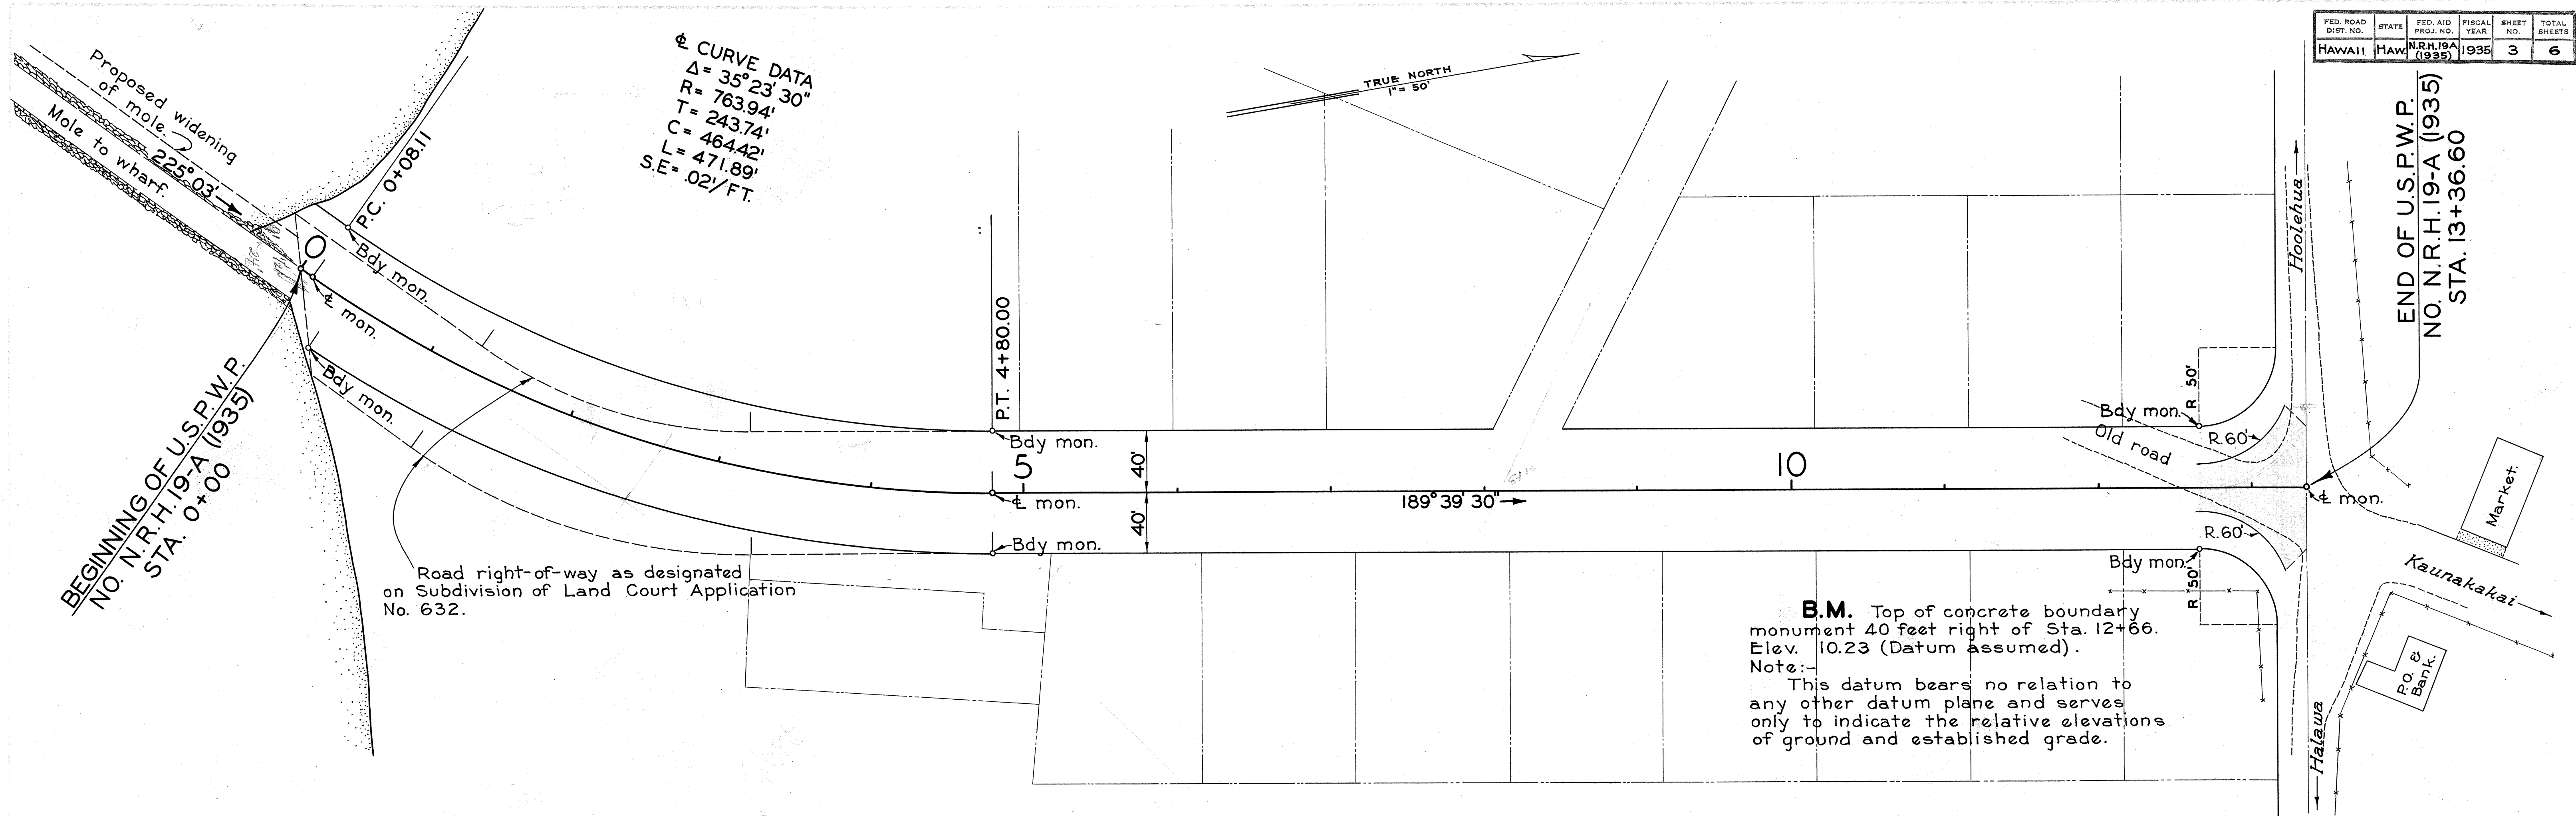


4327.3

D.F.B. J.R.S.
A.L. 8
S. 27-36

Maui 60

D.F.B. P.K.L.
A.L. 8
S. 27-36

Maui 57

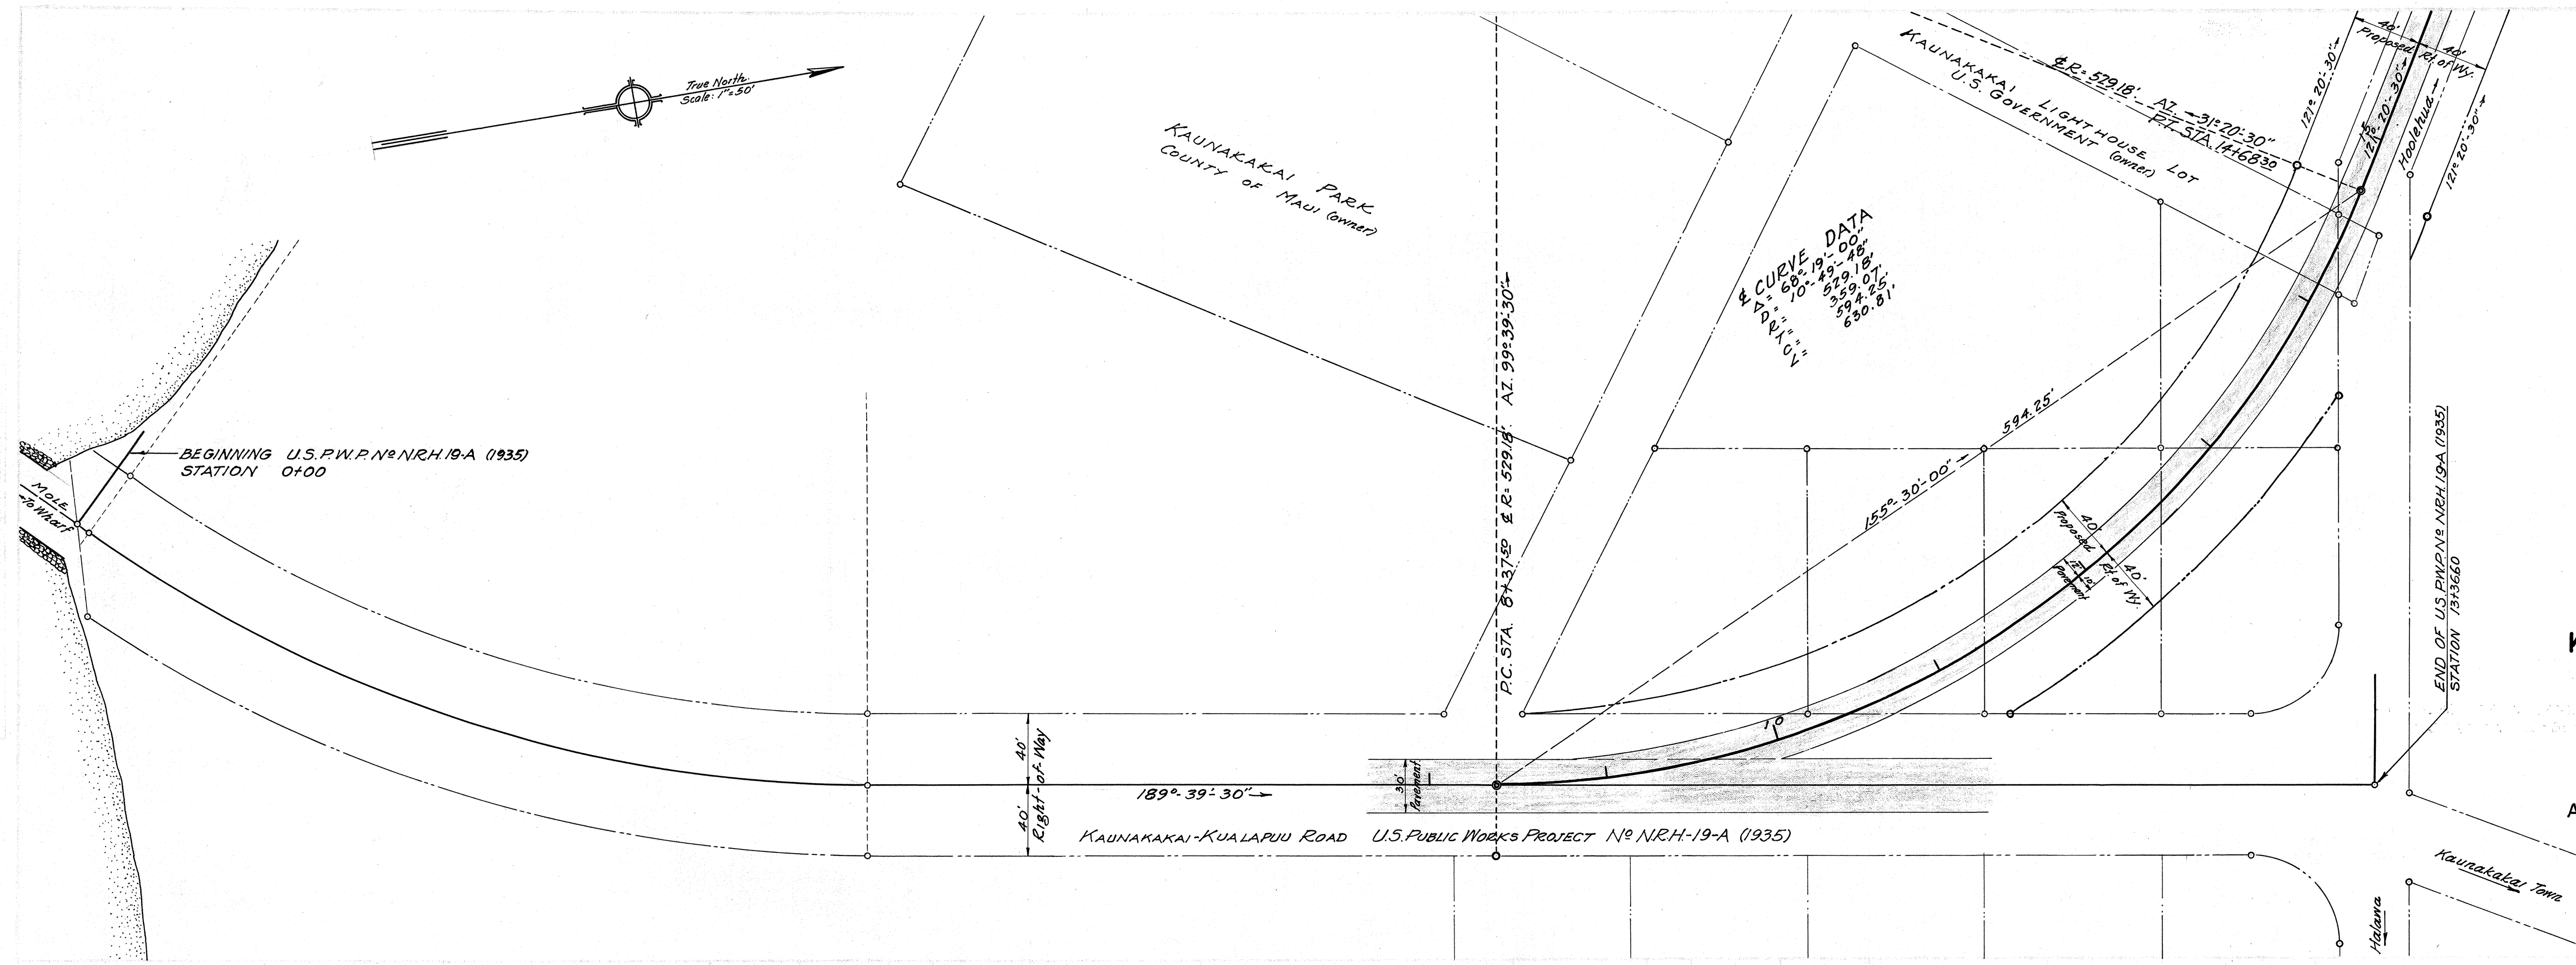

PROPOSED CUT-OFF
KAUNAKAKAI-KUALAPUU ROAD
F.A.P. 19-
STAS. 8+375-14+68.3
SCALE: 1" = 50 FT.
MAY 26, 1936.

APPROVED: TERRITORIAL HIGHWAY ENGINEER
BY: J. F. Keeler
RESIDENT ENGINEER MAUI.

