




FED. ROAD DIST. NO.	STATE	FED. AID PROJ. NO.	FISCAL YEAR	SHEET NO.	TOTAL SHEETS
HAWAII	HAW	19-D	1937	4	31

4433.2B

7-37
A.L.B.
A.H.H.

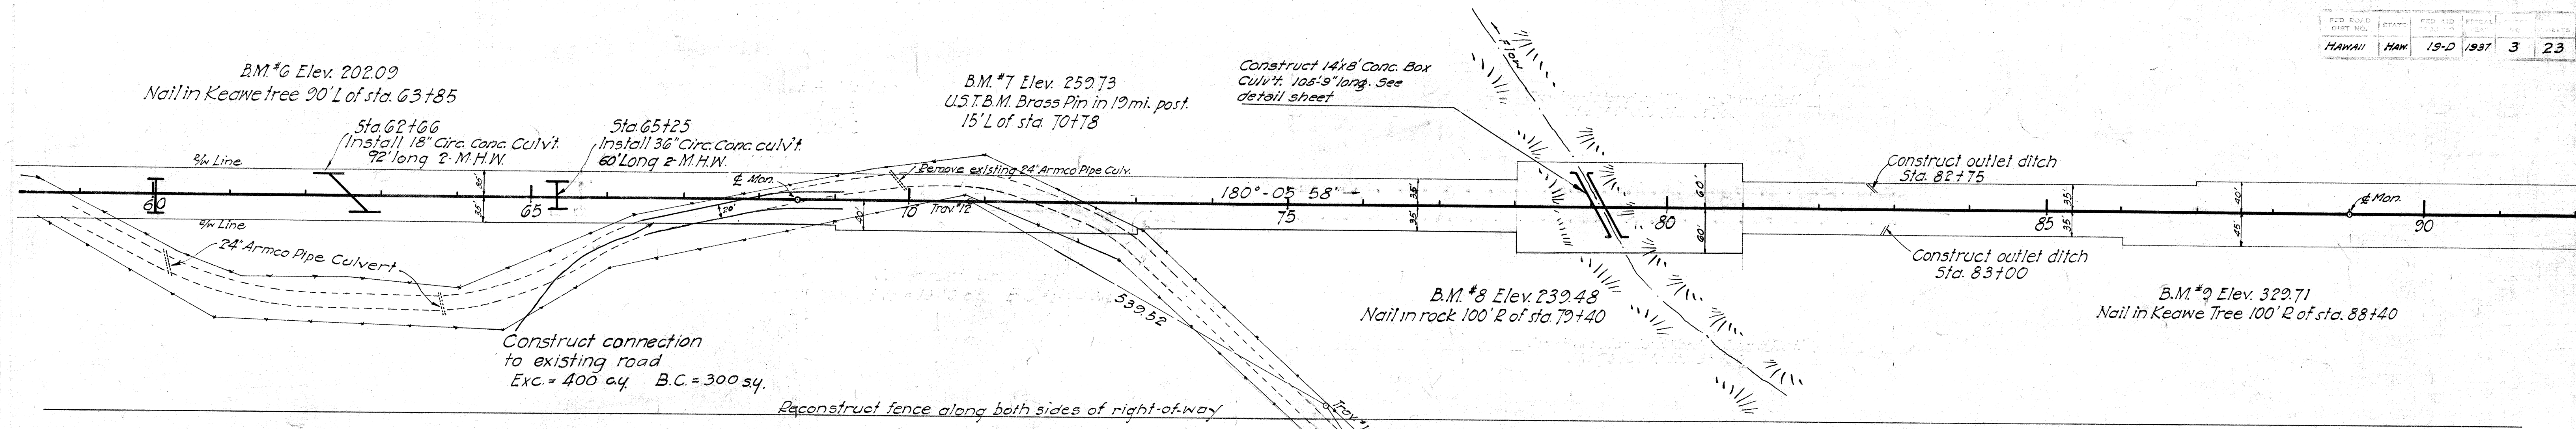



- LIST OF COMMON ABBREVIATIONS
- | | |
|--------------|--|
| C.R.M. | Cement Rubble Masonry |
| Conc. Culvt. | Circular concrete culvert which is either
(a) Cast in place circular concrete culvert or
(b) Concrete pipe culvert |
| Box Culvt. | Various reinf. conc. box culverts as detailed |
| M.H.W. | Masonry Head Wall |
| M.D.I. | Masonry Drop Intake |
| T.P. | Telephone Pole |

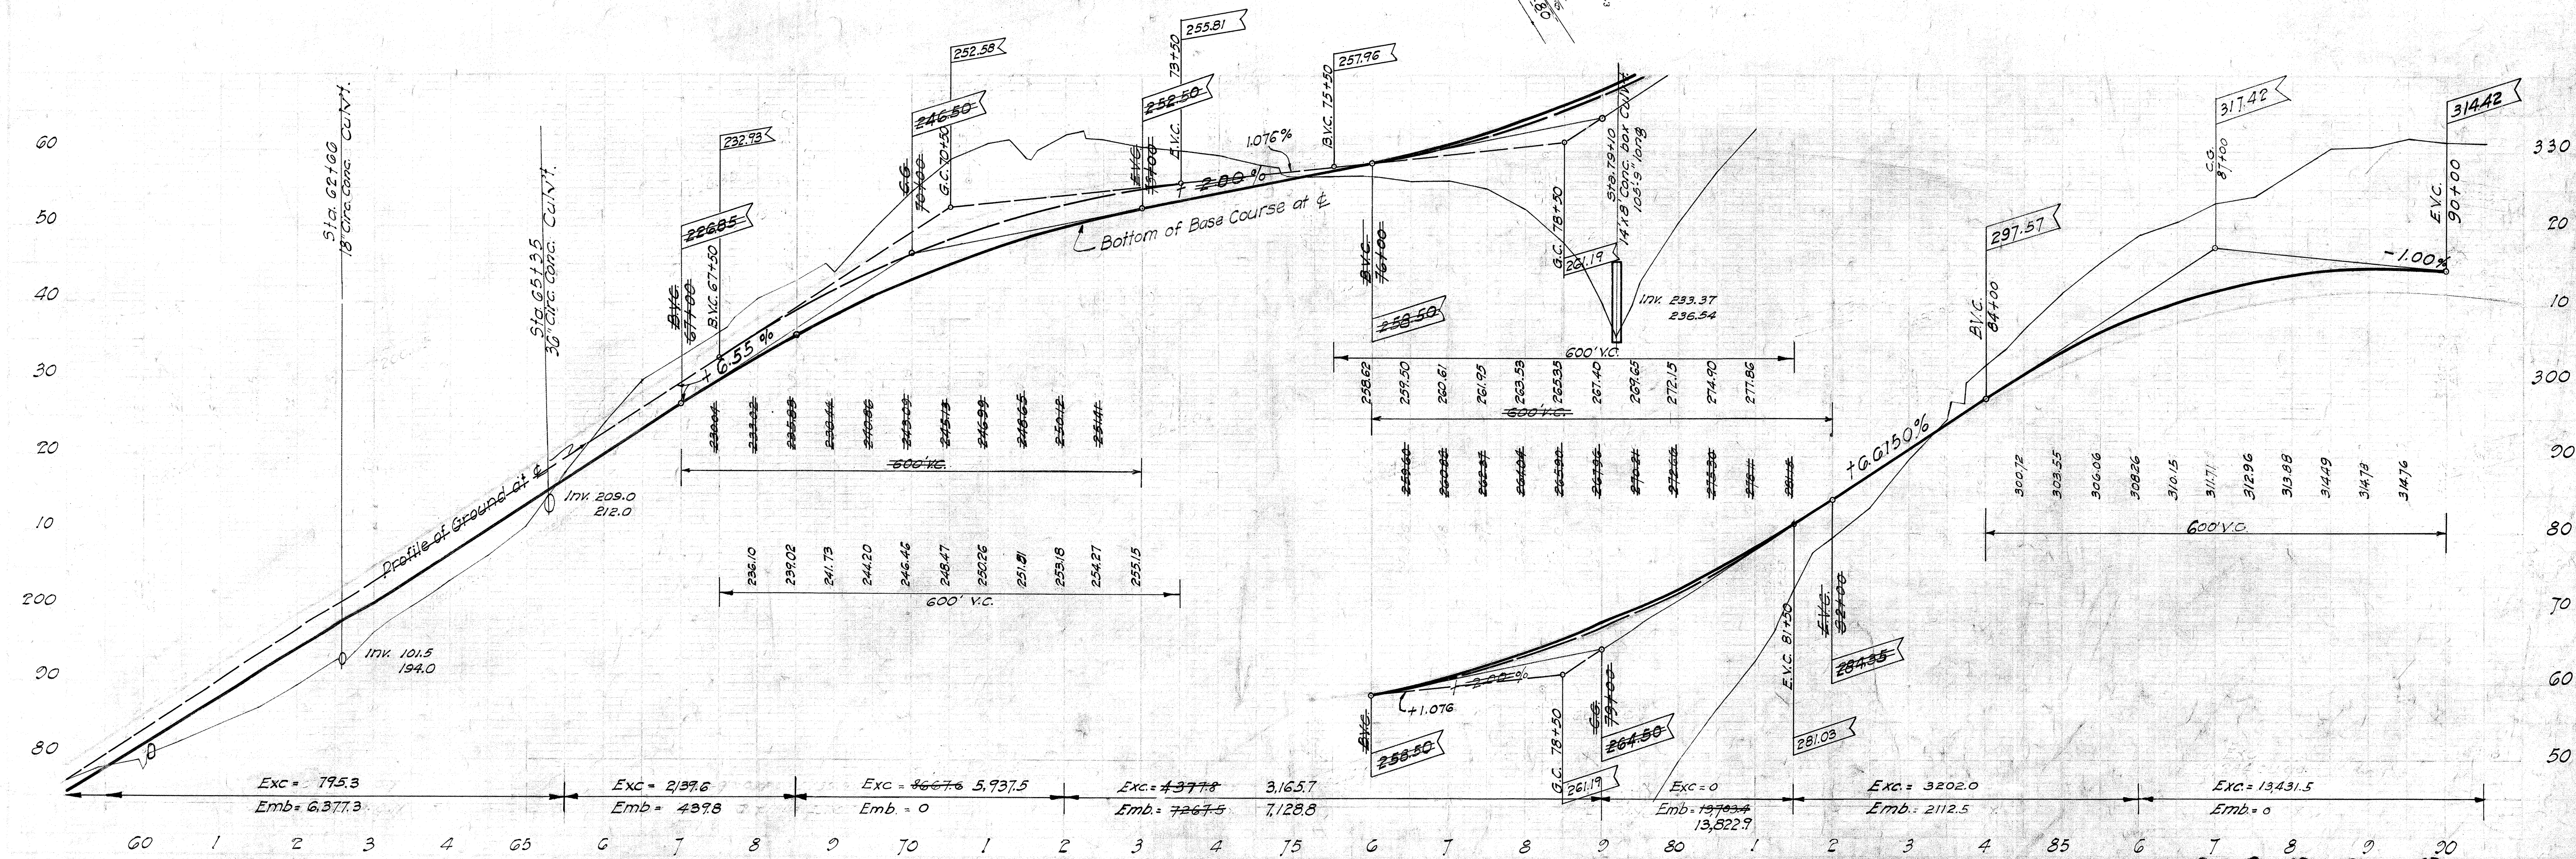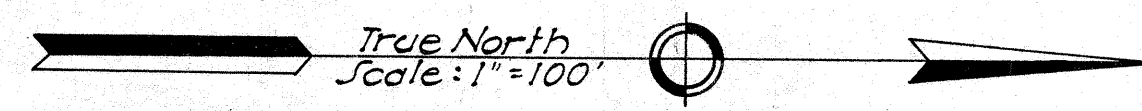

4433.3

FED. ROAD DIST. NO.	STATE	FED. AID PROJ. NO.	FISCAL YEAR	SHEET NO.	TOTAL SHEETS
HAWAII	HAW.	19-2	1937	4	23

Revised: April 19, 1939

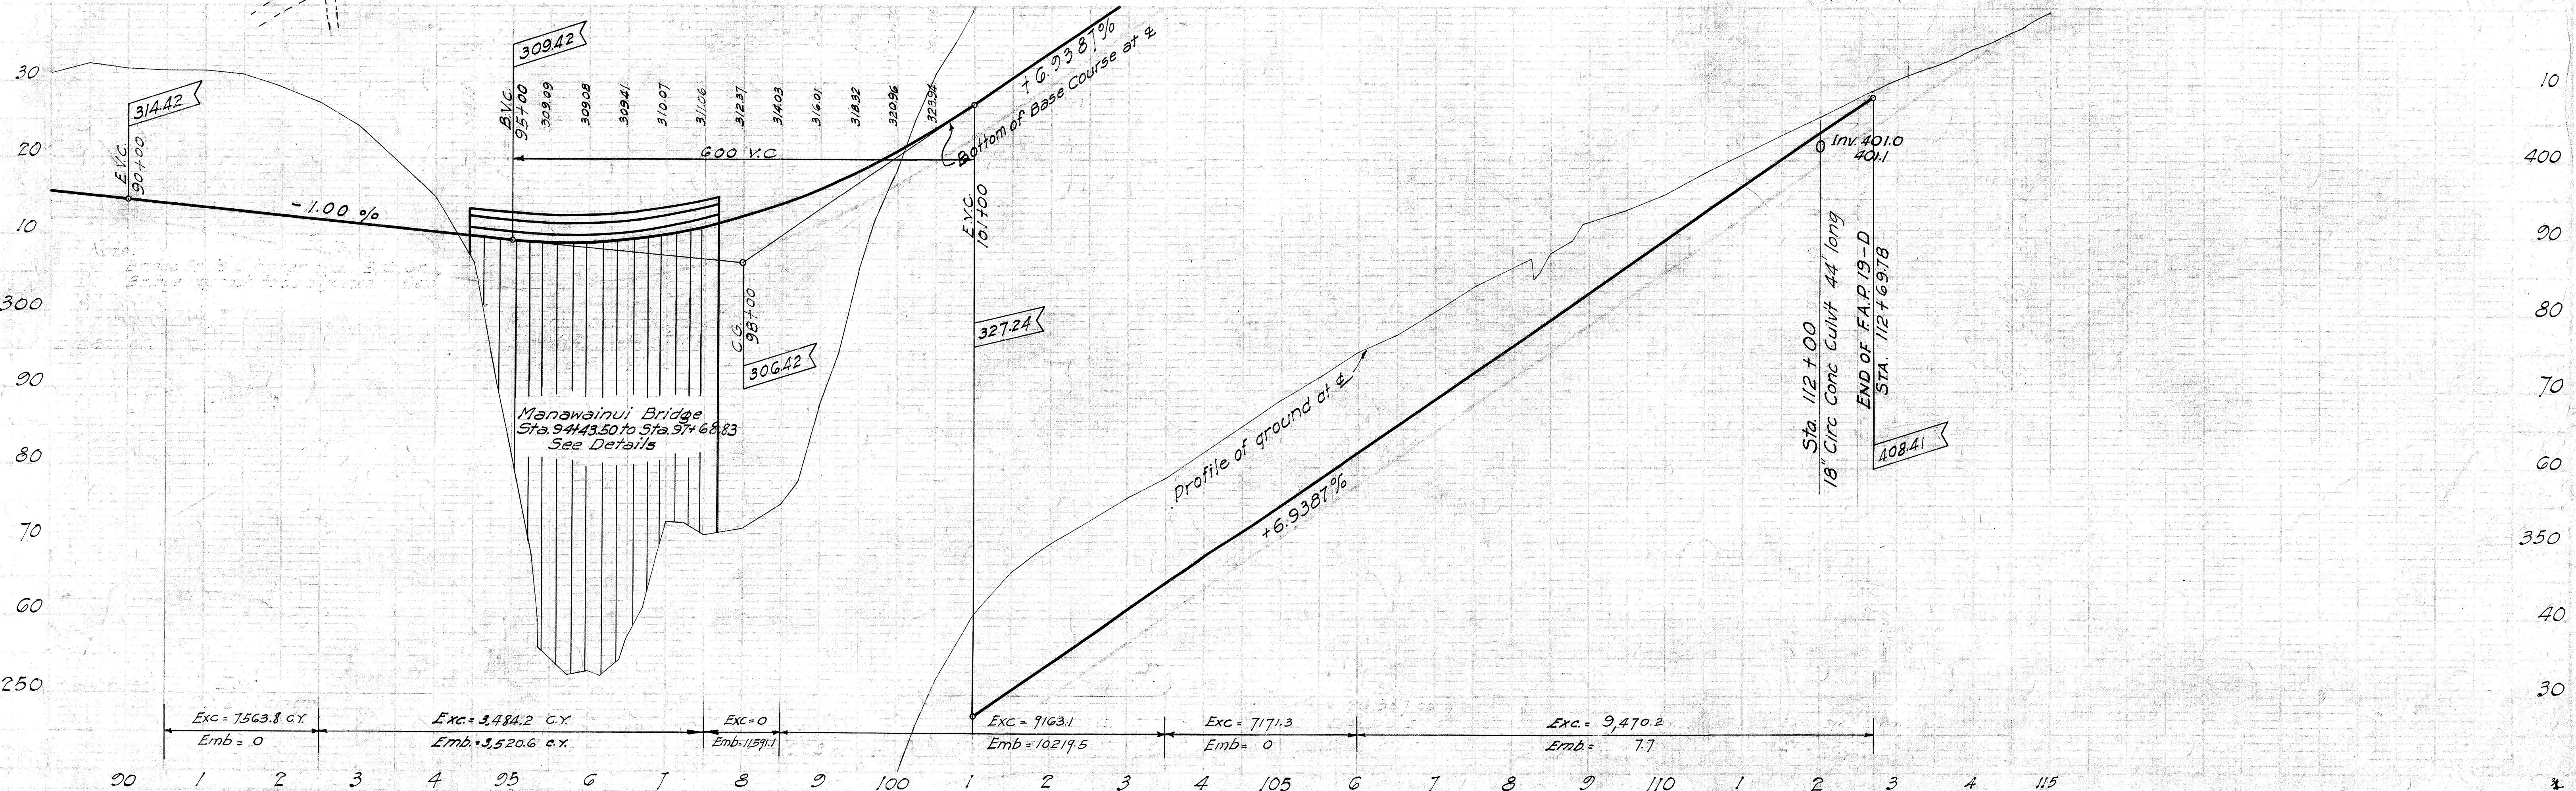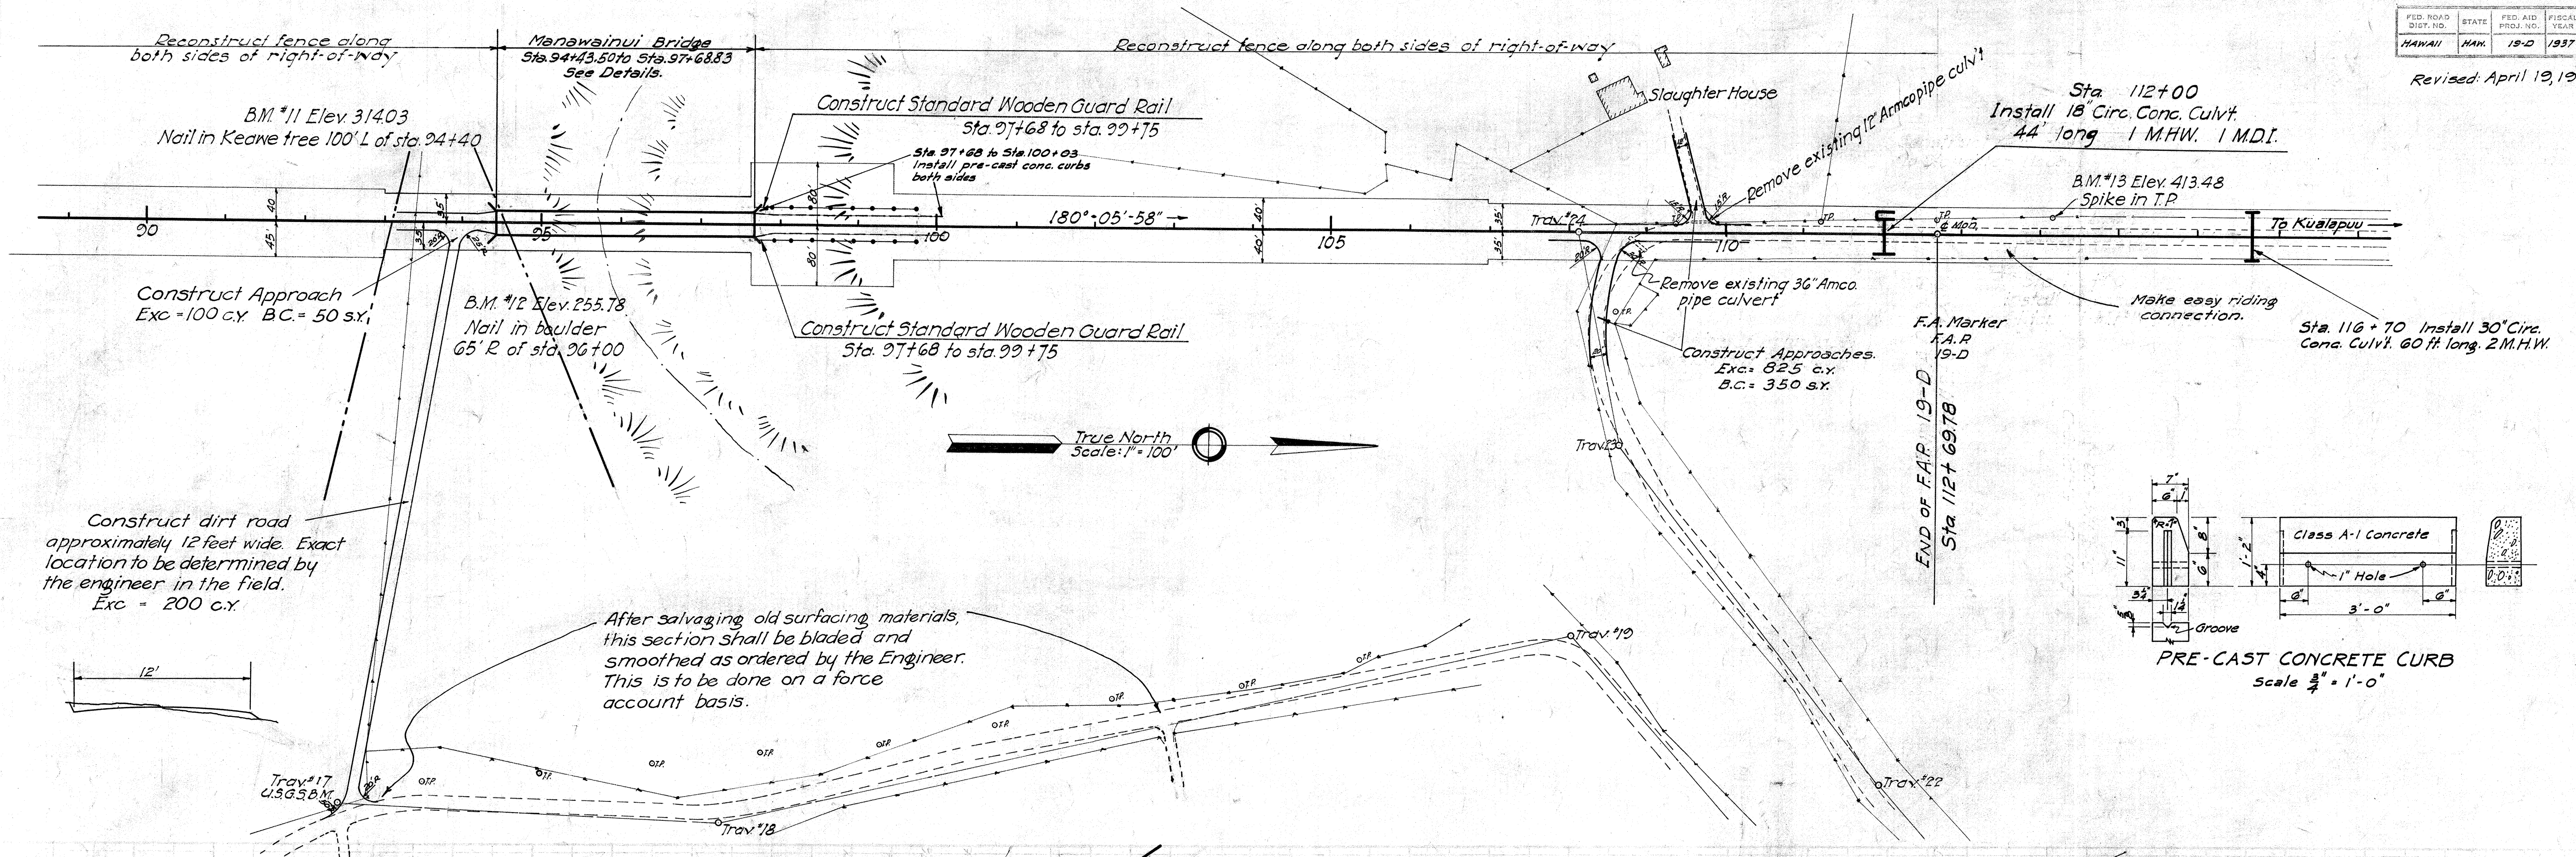

4433.4