


FED. ROAD DIST. NO.	STATE	FED. AID PROJ. NO.	FISCAL YEAR	SHEET NO.	TOTAL SHEETS
HAWAII	HAW	19-D	1937	2	23

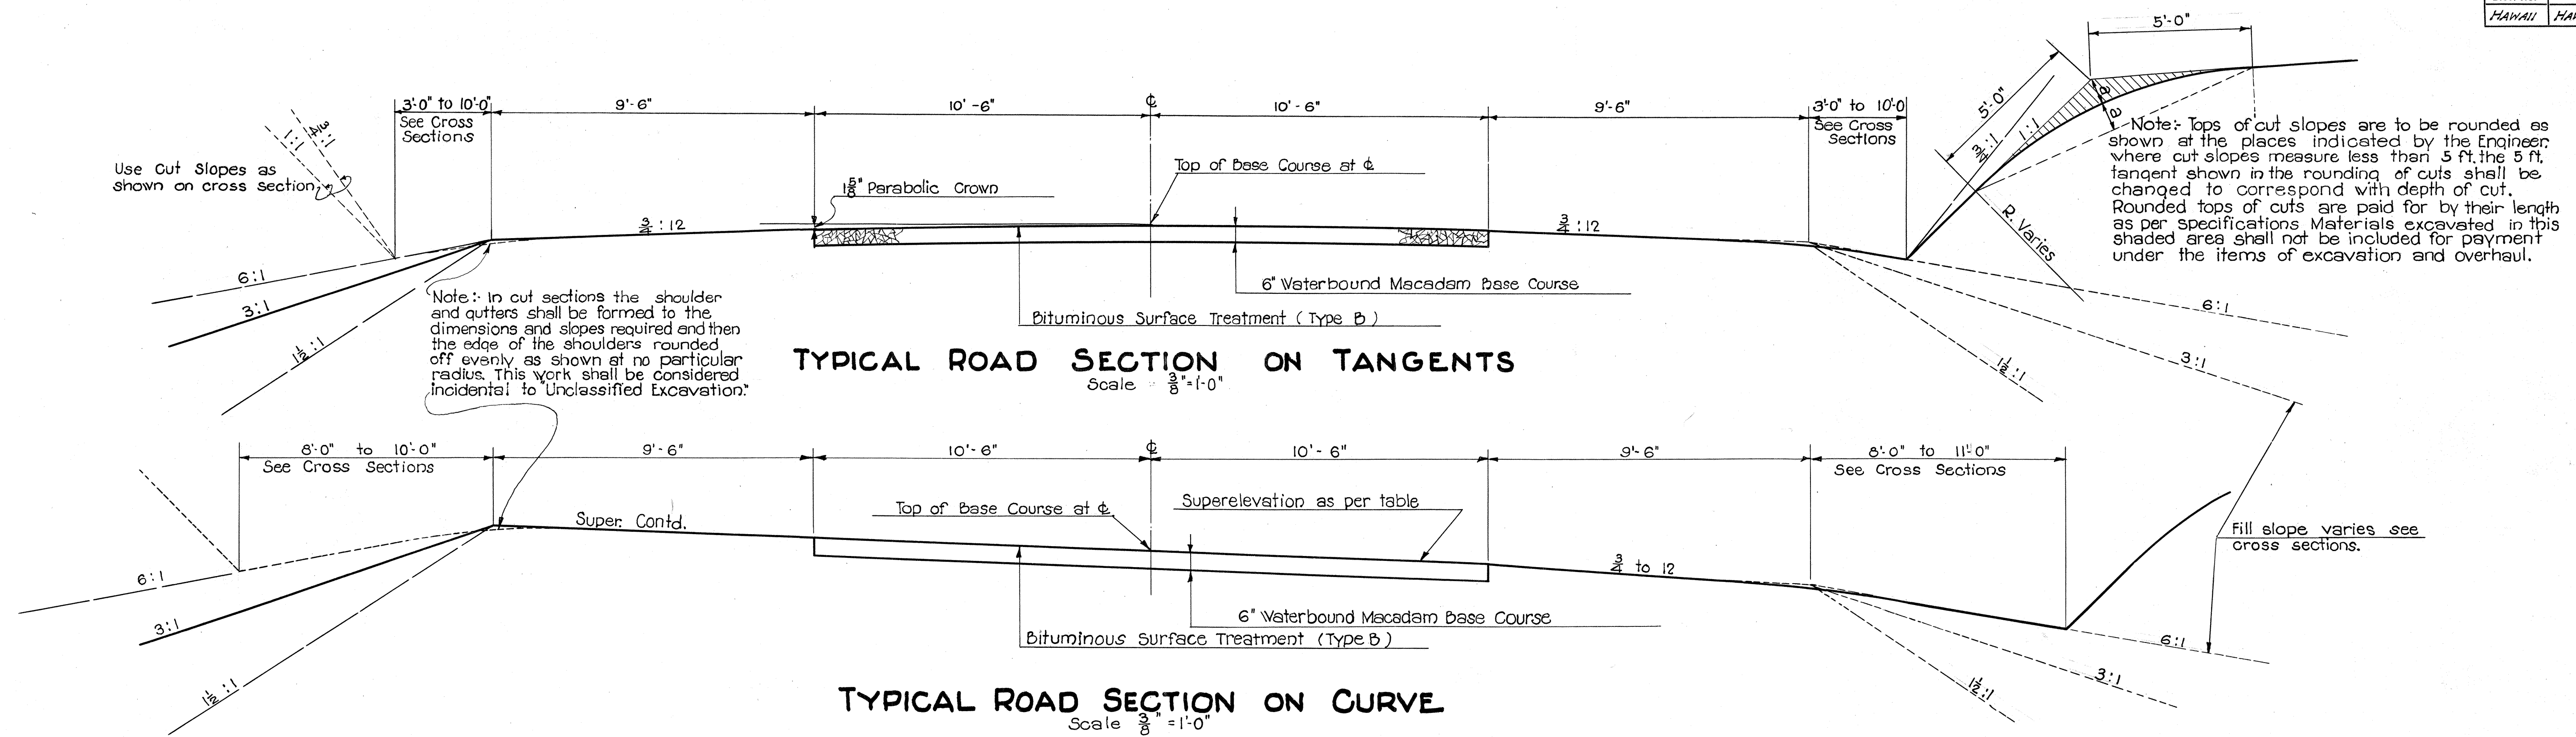

NOTES ON BASE COURSE AND SURFACE TREATMENT

BASE COURSE: Waterbound Macadam base Course 6" Compacted Thickness

BITUMINOUS SURFACE TREATMENT:- Type B

TERRITORIAL HIGHWAY DEPARTMENT
TERRITORY OF HAWAII

TYPICAL ROAD SECTIONS

KAUNAKAKAI KUALAPUU ROAD F.A.P. 19-D

SHEET N^o OF SHEETS

4433.2

ORIGINAL PLAN	SURVEY PLOTTED BY	DATE
NOTE BOOK	DESIGNED BY	"
	DRAWN BY	" 11 - 37
	TRACED BY	"
	QUANTITIES BY	"
	QUANTITIES CHECKED BY	"
No.	CHECKED BY	"