




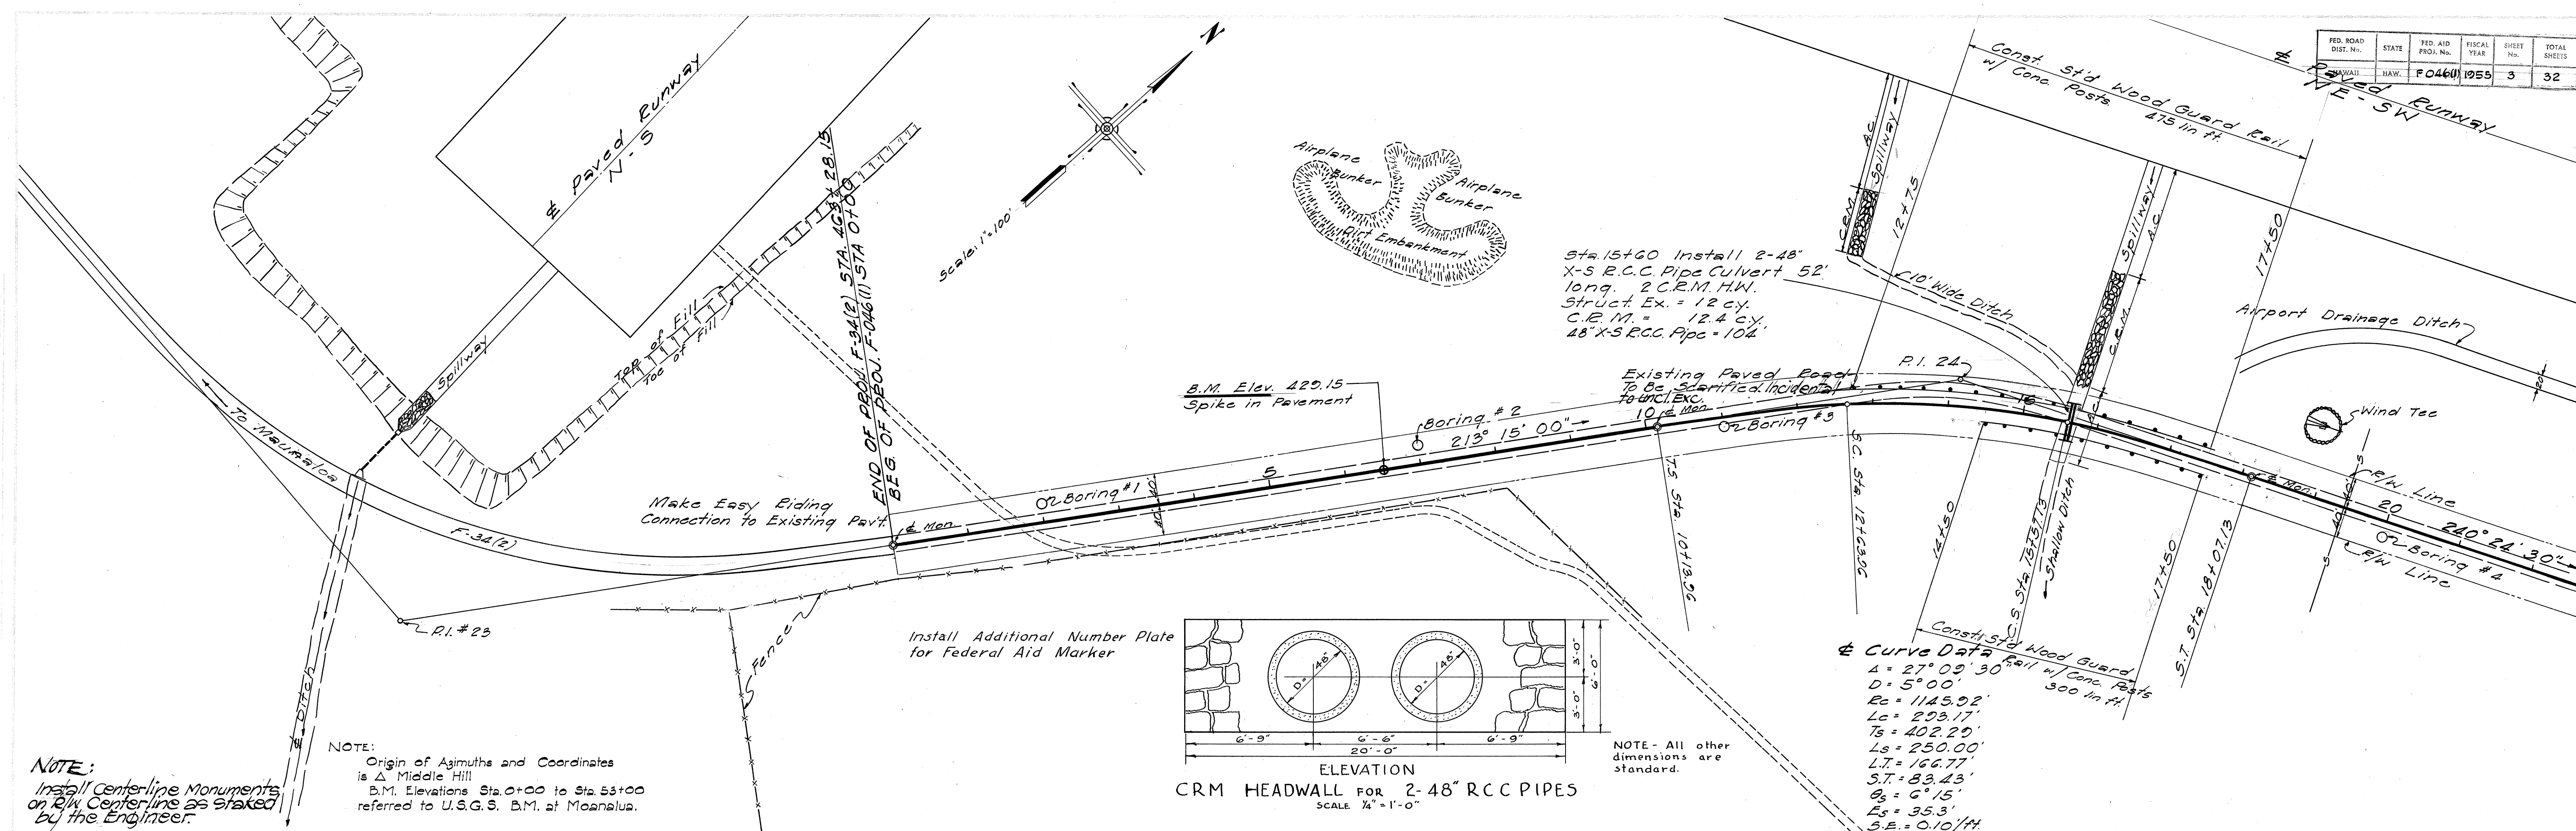


NOTE!
The boring data shown on these plan sheets are for design purpose only and is for the convenience of the Engineer in the control of earthwork. The borings were carefully taken and are believed to be reliable however the Department assumes no responsibility in respect to the sufficiency or accuracy of boring or of the interpretation thereof and will not either impliedly or expressly make any guarantee of any of the same.

OVERHAUL SUMMARY				
FR. STA.	TO STA.	CUYD.	STA. YD.	MI. YD.
44+70	15+50	5,285.3		1903.0
148+00	174+80	21,526.1		6888.0
189+20	176+70	2,007.2	5018.0	
	OH	28818.6		
	FH	22,285.3		
	T. Exc	51,103.9	5018.0	8,791.0


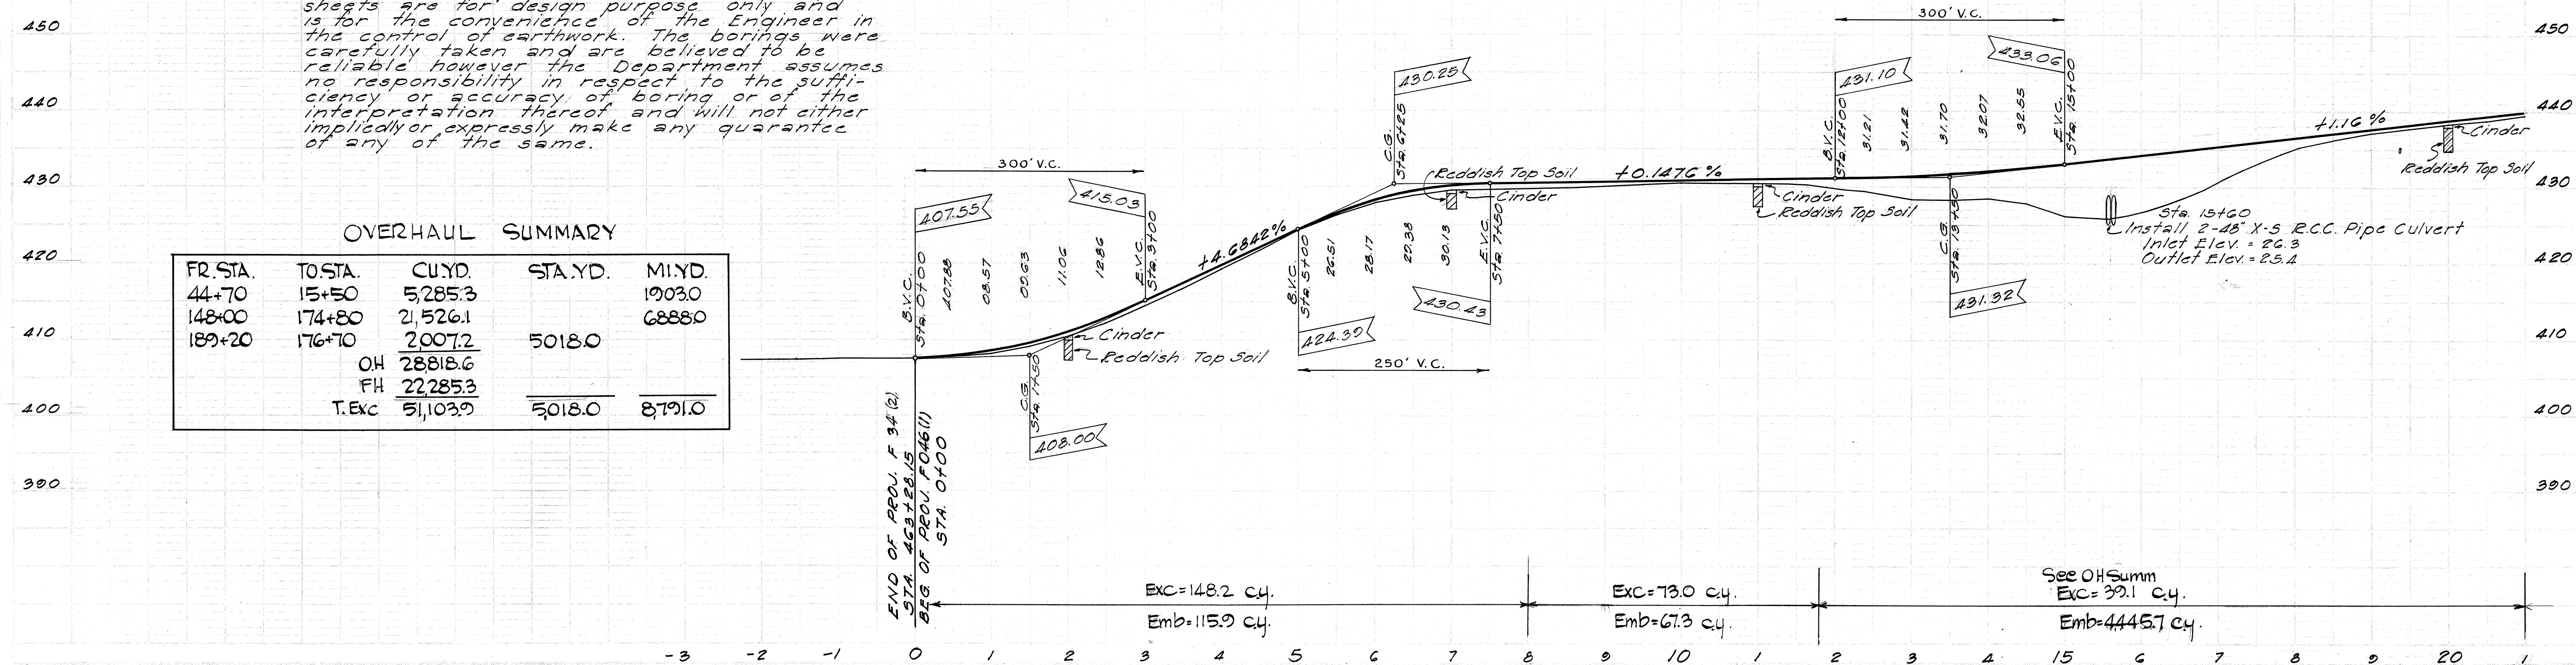


FED. ROAD DIST. No.	STATE	FED. AID PROJ. No.	FISCAL YEAR	SHEET No.	TOTAL SHEETS
HAWAII	HAW.	F 046(1)	1955	4	32

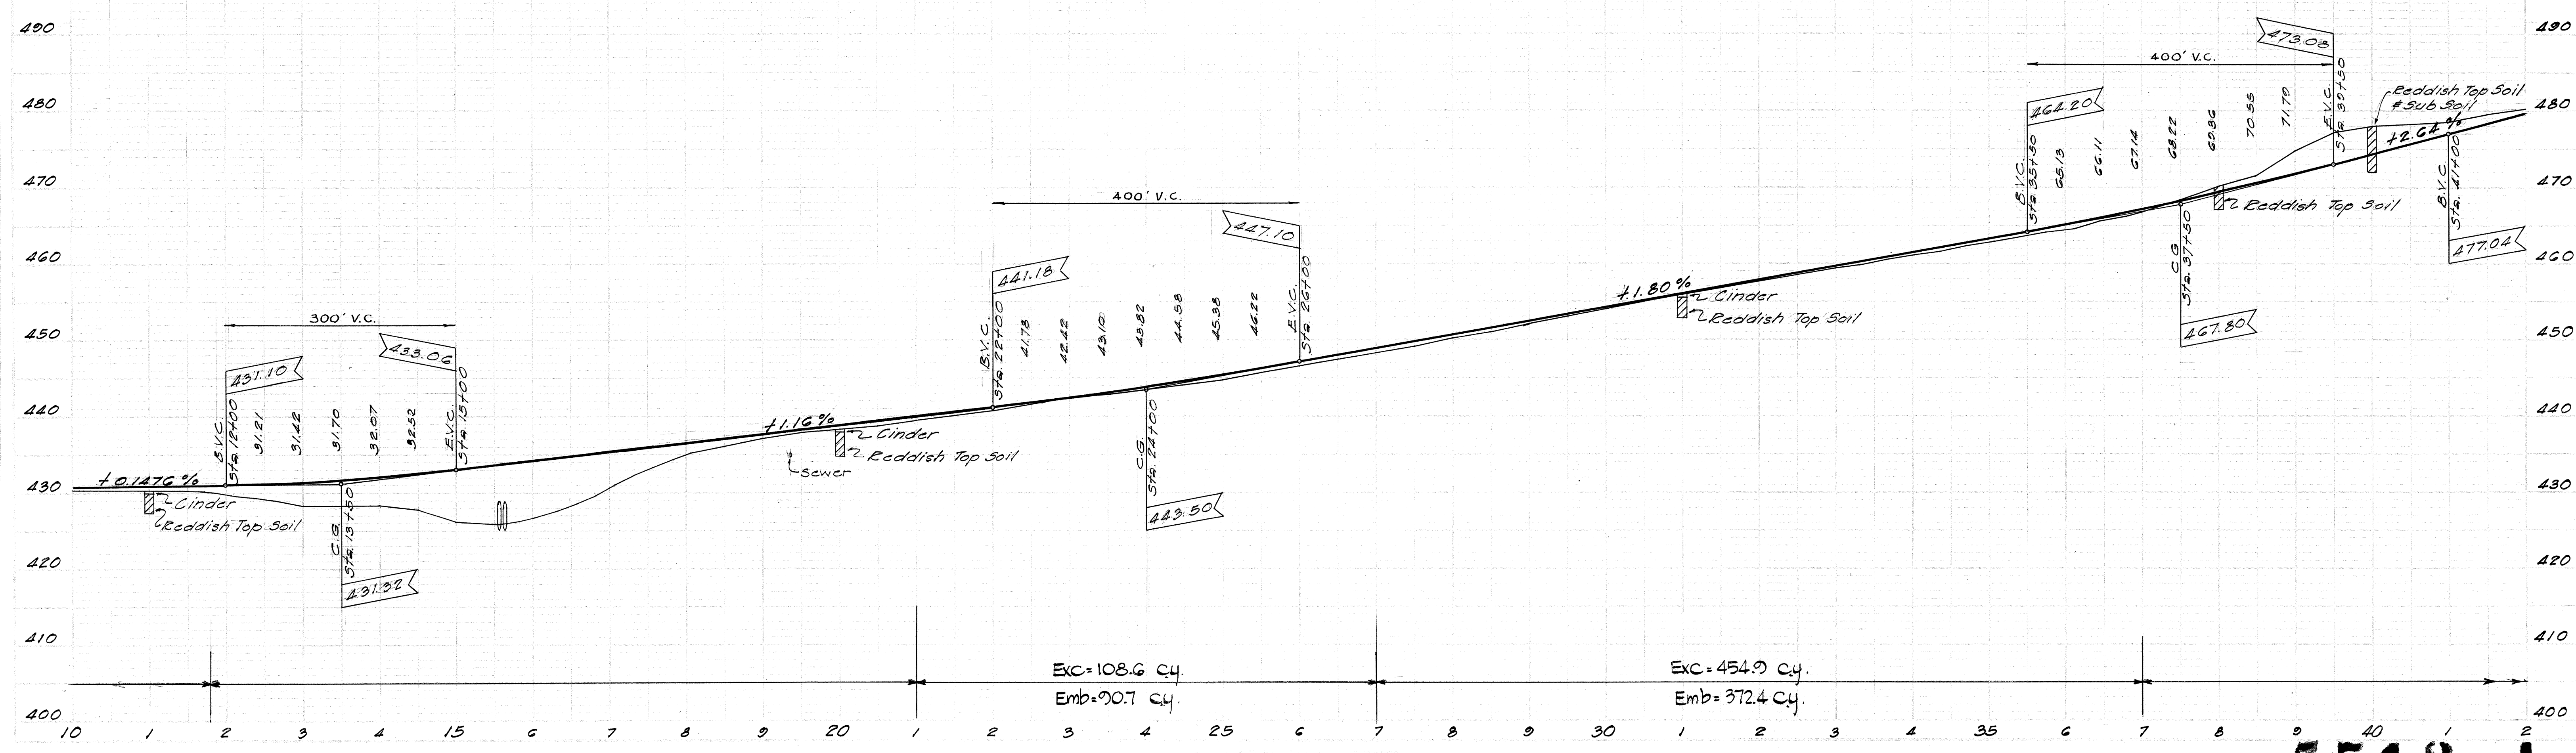
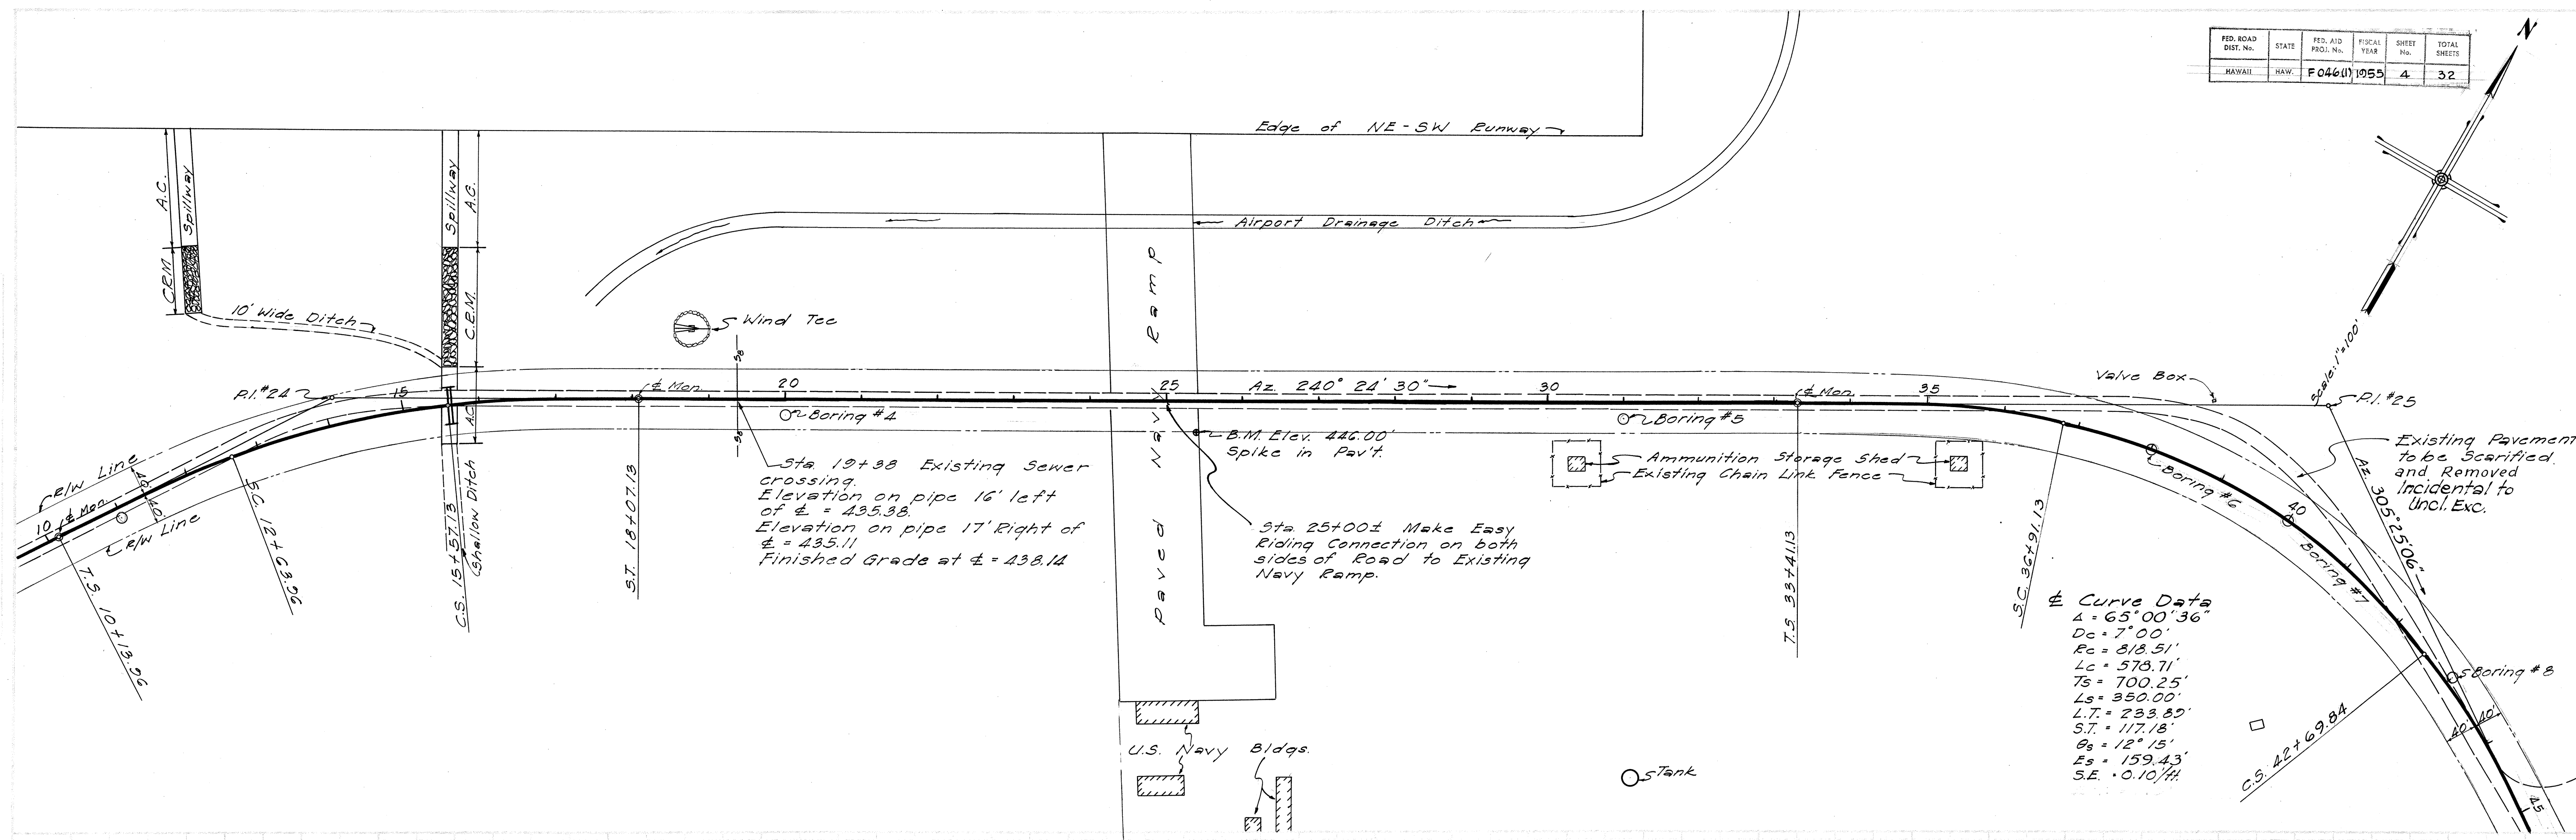


5712.4

FED. ROAD DIST. No.	STATE	FED. AID PROJ. No.	FISCAL YEAR	SHEET No.	TOTAL SHEETS
HAWAII	HAW.	F04601	1955	6	32

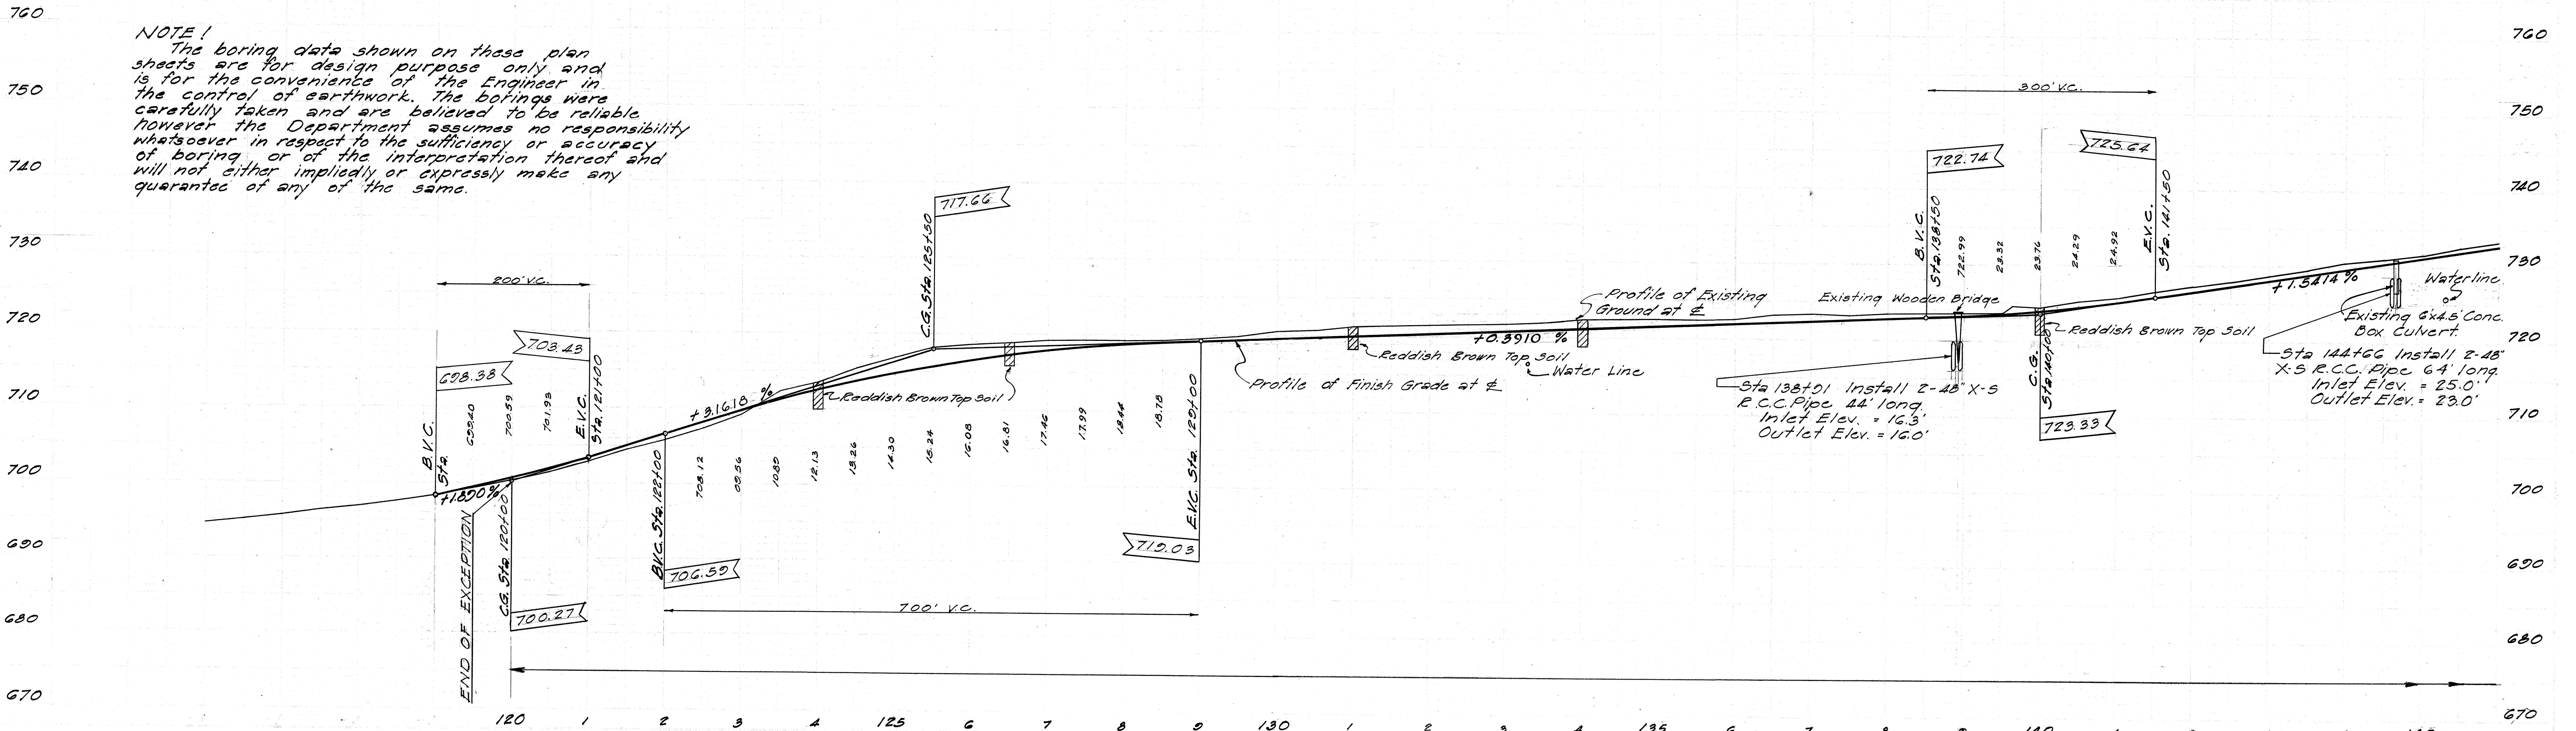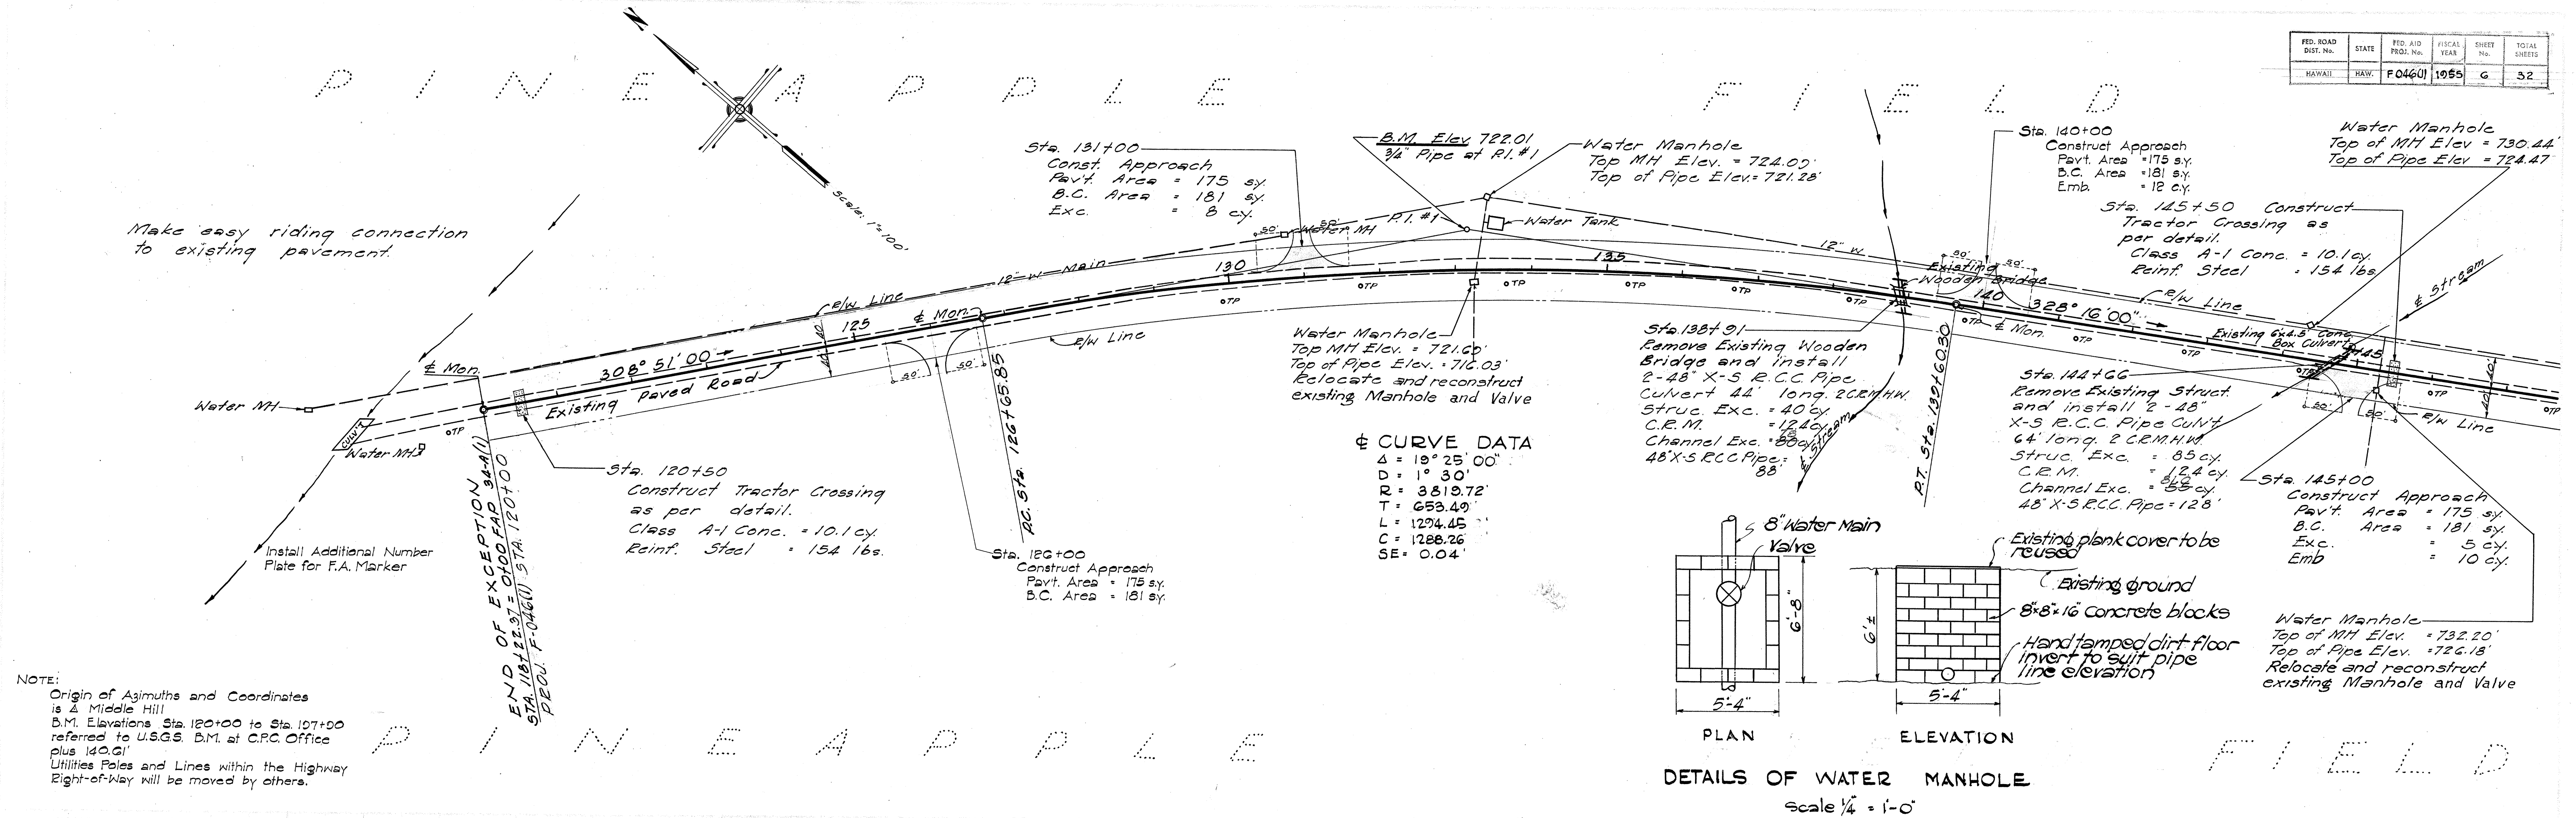

FED. ROAD DIST. No.	STATE	FED. AID PROJ. No.	FISCAL YEAR	SHEET No.	TOTAL SHEETS
HAWAII	HAW.	F04601	1955	7	32

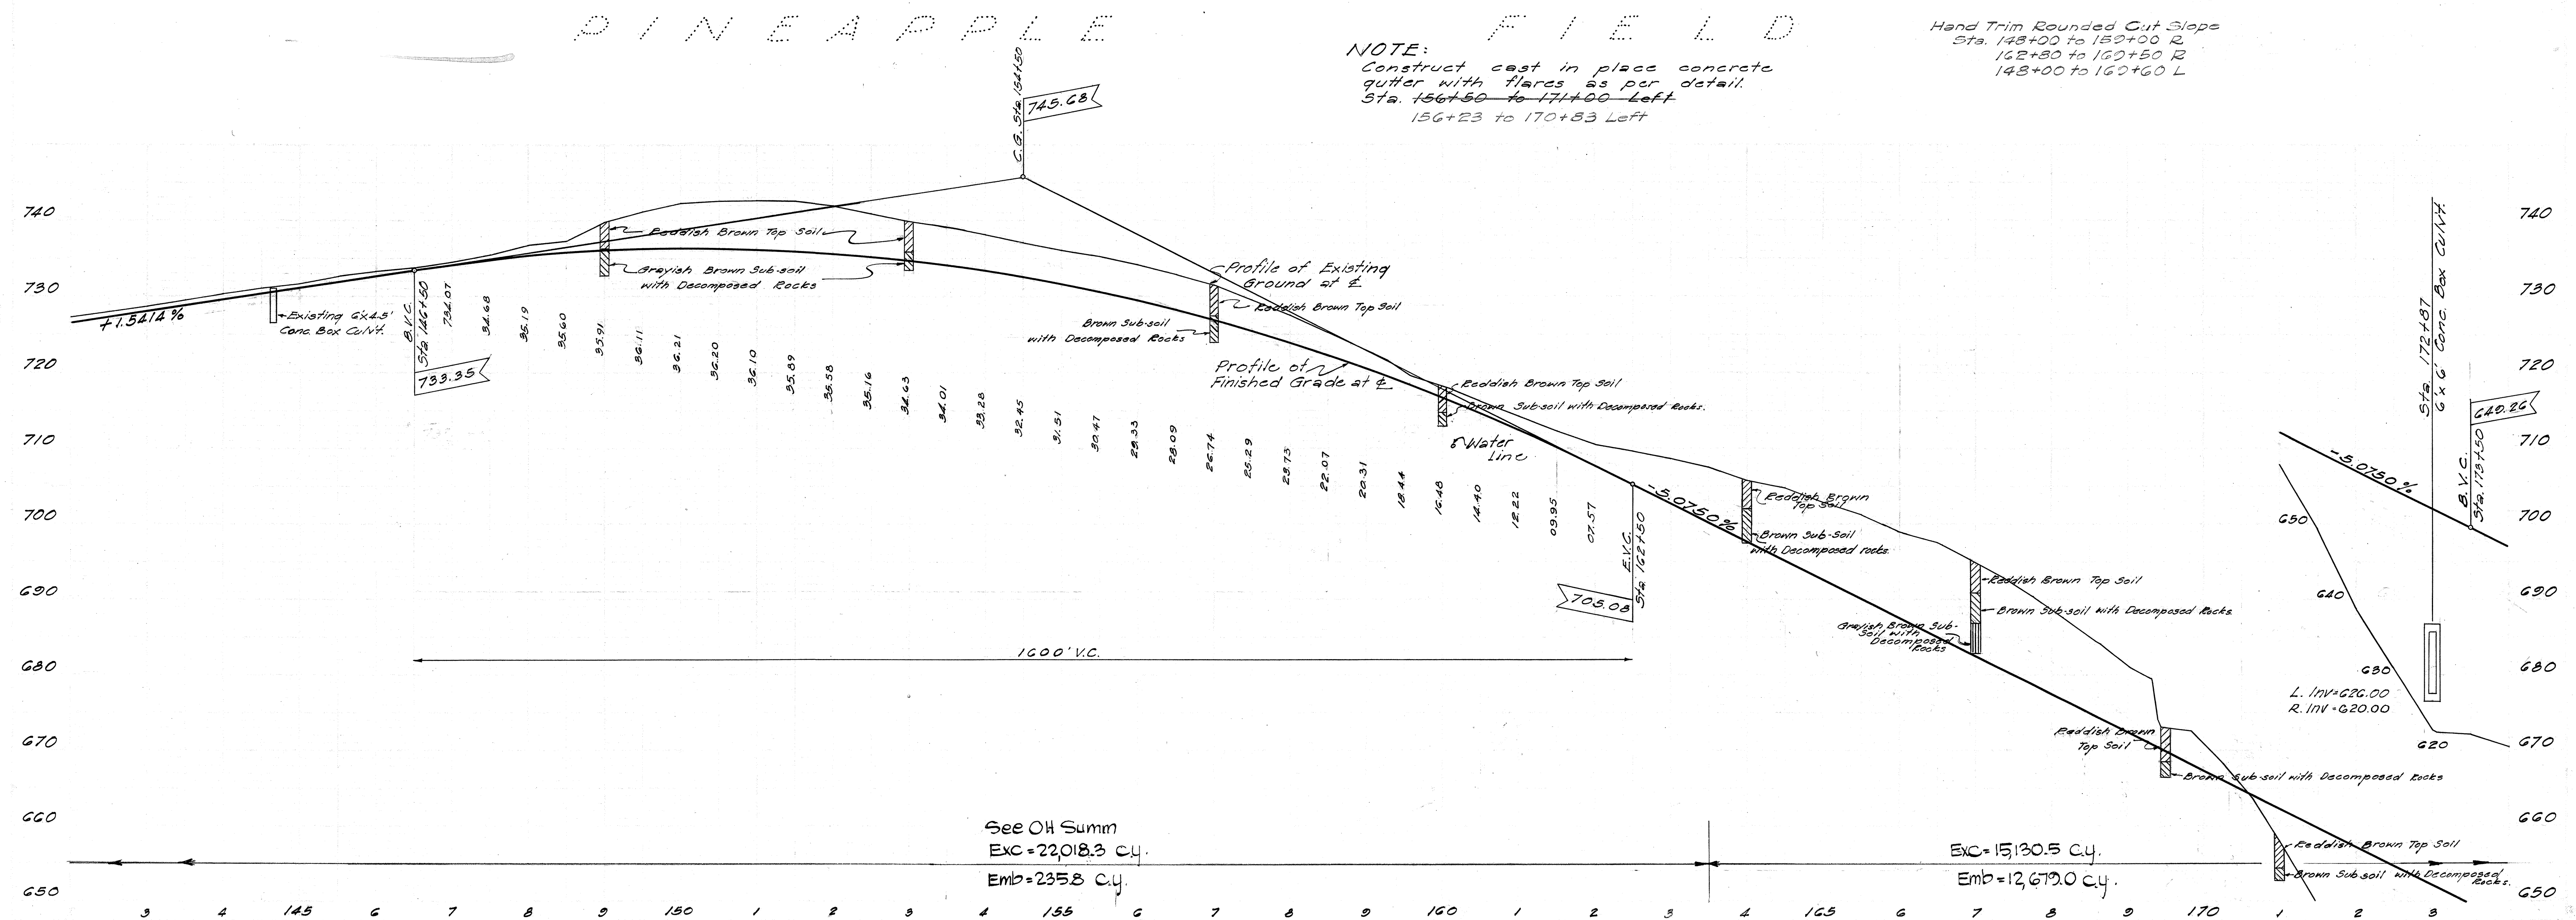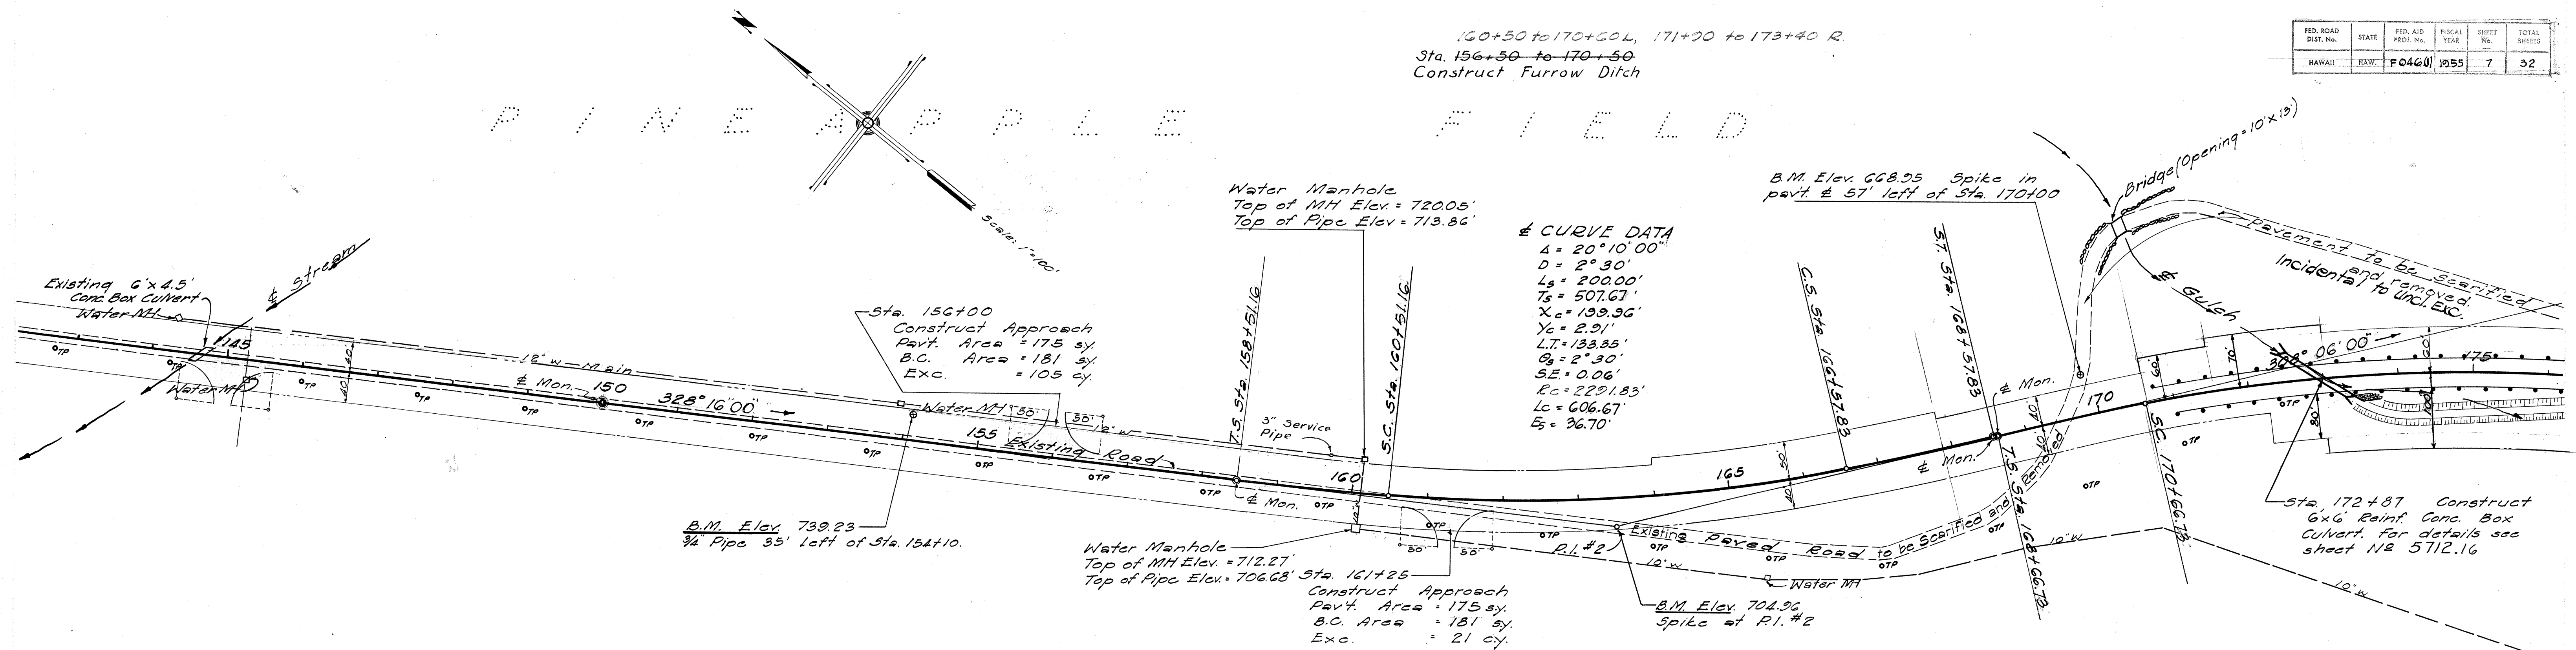

5712.7

FED. ROAD DIST. No.	STATE	FED. AID PROJ. No.	FISCAL YEAR	SHEET No.	TOTAL SHEETS
HAWAII	HAW.	F046(1)	1955	8	32

