




FED. ROAD DIST. NO.	STATE	PROJ. NO.	FISCAL YEAR	SHEET NO.	TOTAL SHEETS
HAWAII	HAW.	46A-03-71	1972	2	3

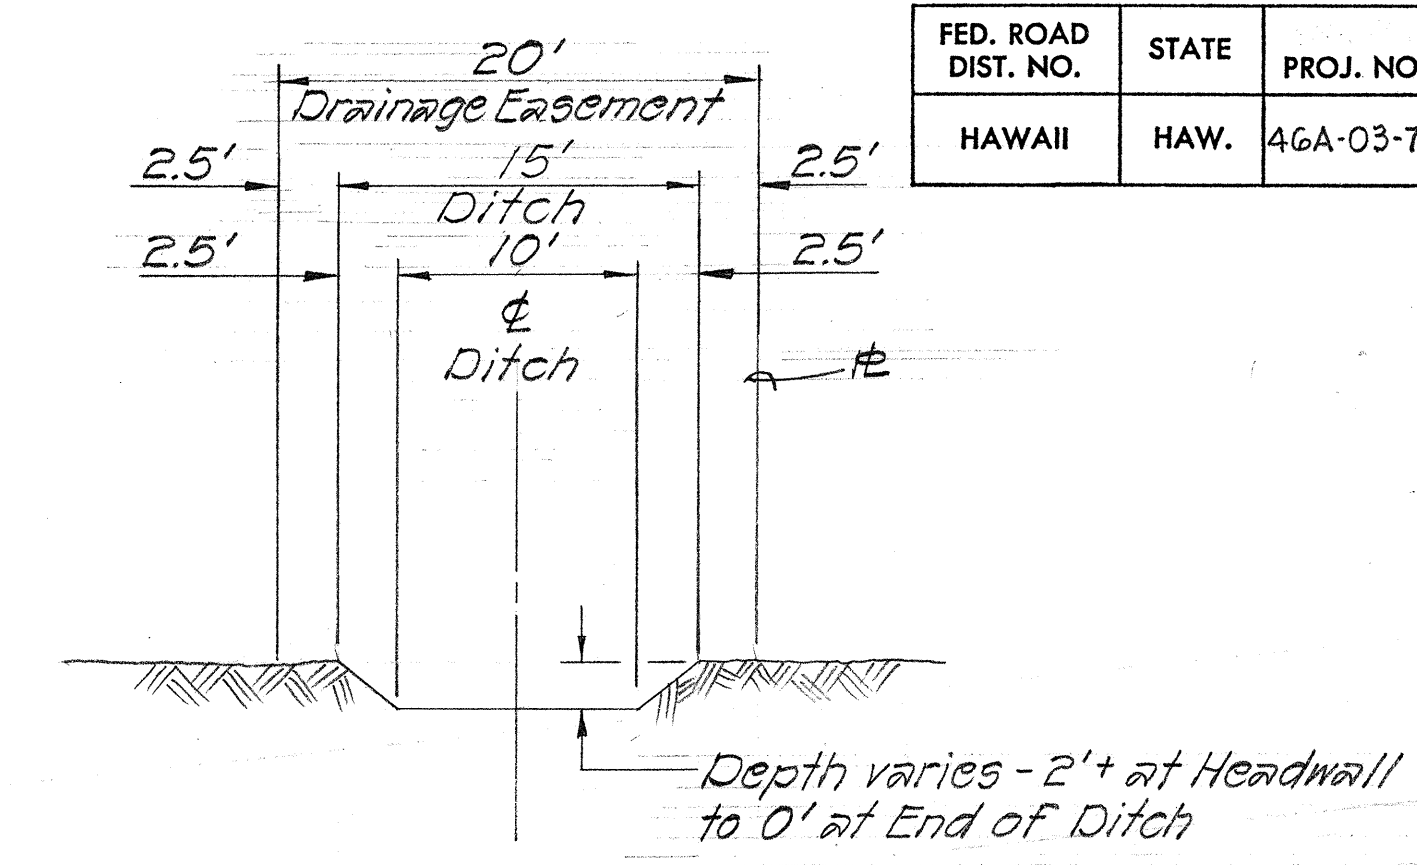

TYPICAL SECTION OF DITCH
Scale: 1/8"=1'-0"

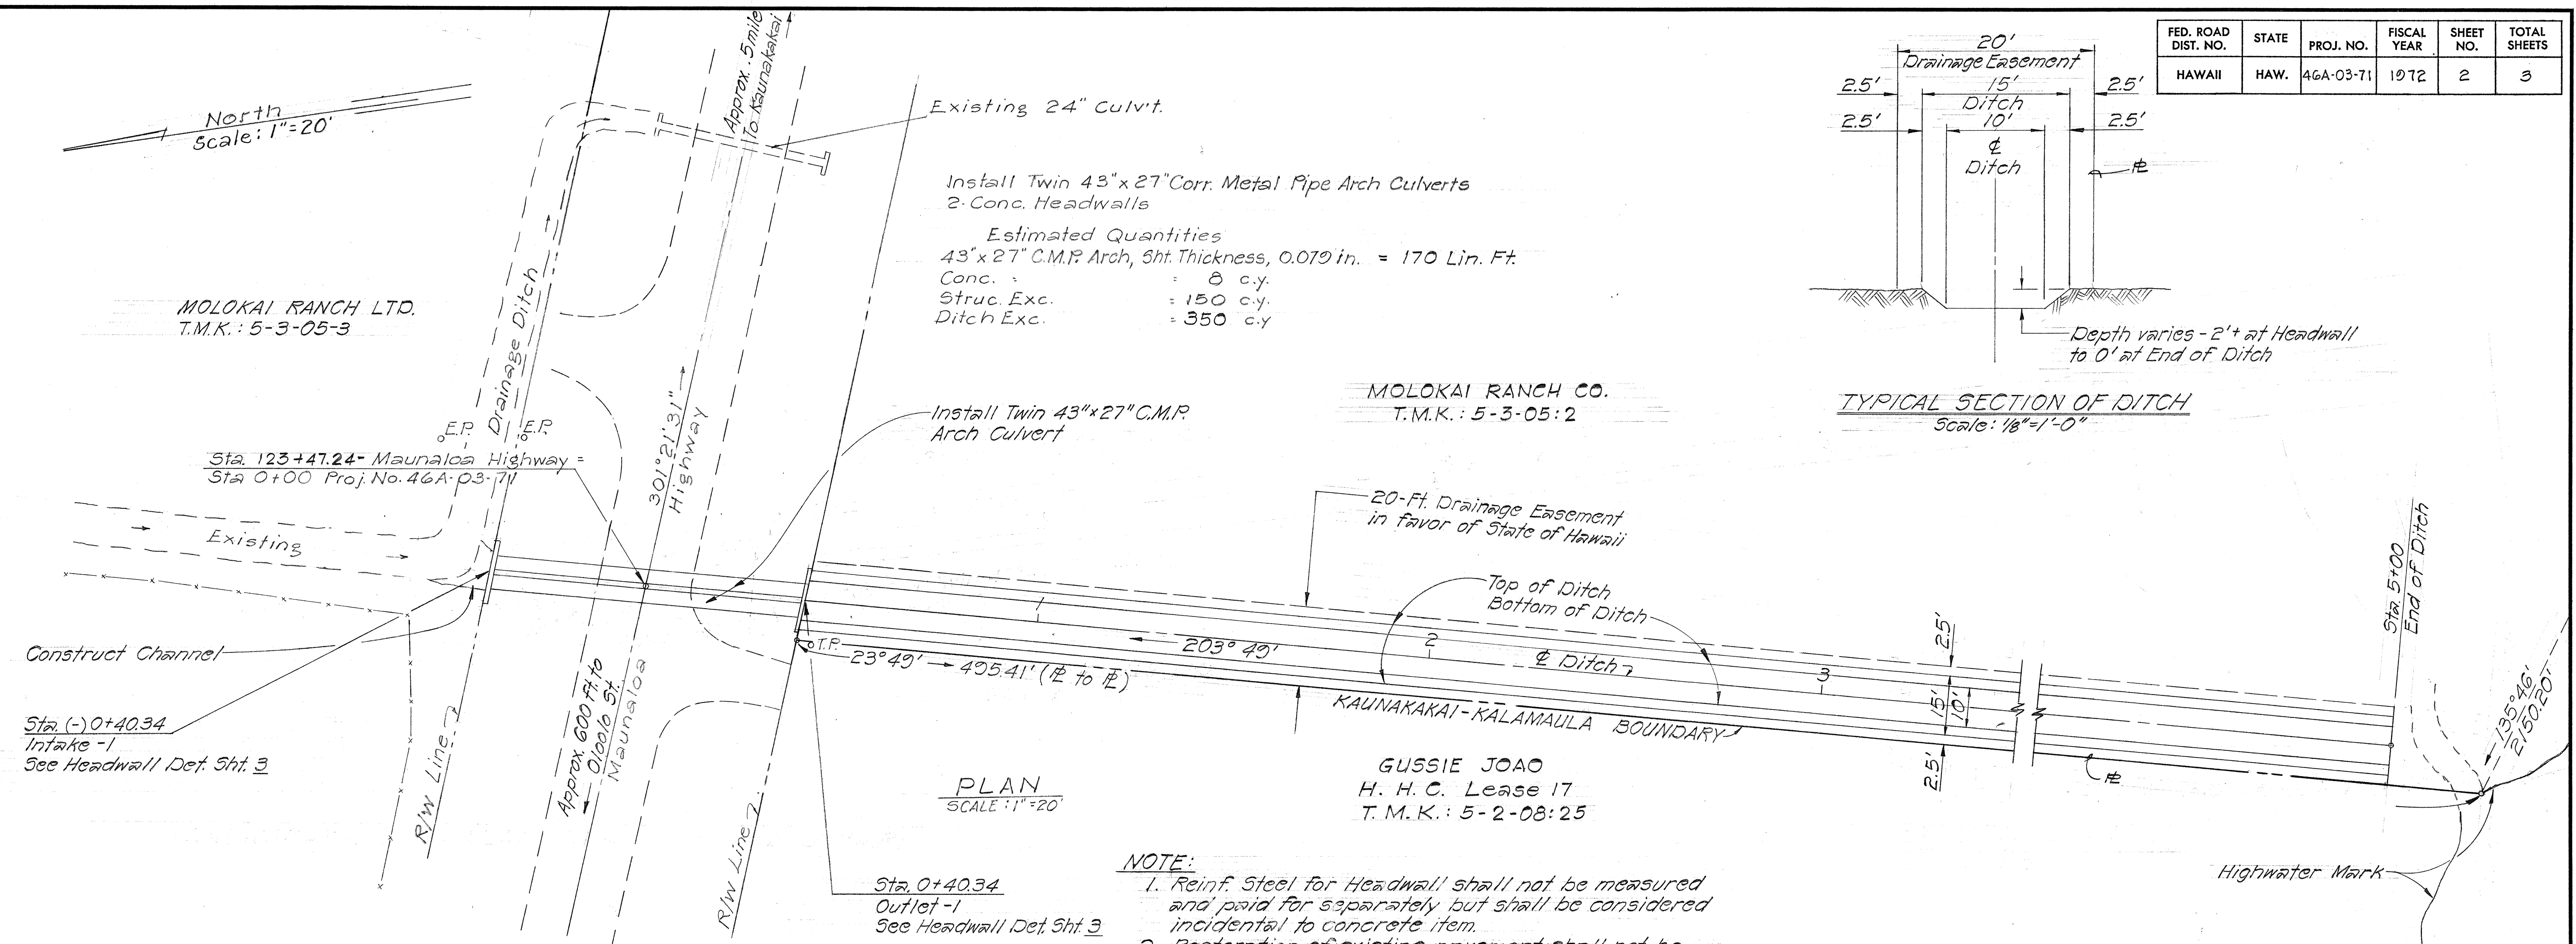

- NOTE:
1. Reinf. Steel for Headwall shall not be measured and paid for separately but shall be considered incidental to concrete item.
 2. Restoration of existing pavement shall not be measured and paid for separately but shall be considered incidental to Structure Excavation. See Pavement Restoration Detail on Sheet 3.

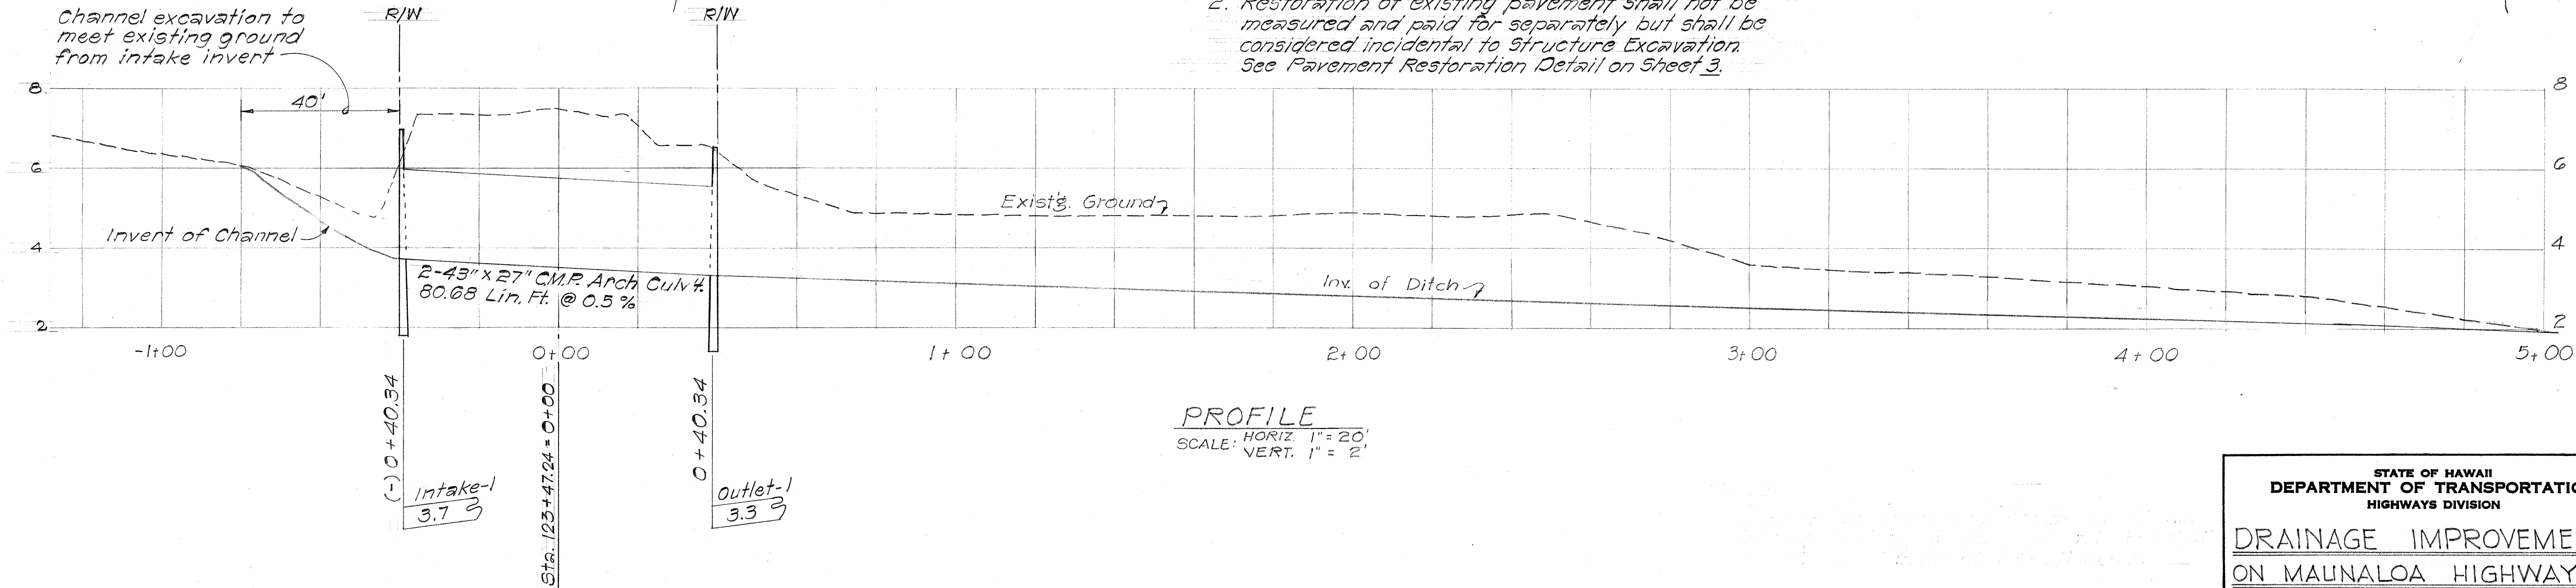

PROFILE
SCALE: HORIZ. 1"=20'
VERT. 1"=2'

STATE OF HAWAII
DEPARTMENT OF TRANSPORTATION
HIGHWAYS DIVISION

**DRAINAGE IMPROVEMENT
ON MAUNALO A HIGHWAY
(VICINITY OF OLOOLO STREET)**

PROJ. NO. 46A-03-71
SCALE: AS SHOWN
MAY, 1972

SHEET No. 2 OF 3 SHEETS

ORIGINAL PLAN	DATE
SURVEYED BY	*****
DRAWN BY	
DESIGNED BY	
CHECKED BY	
NOTE BOOK	
No.	