
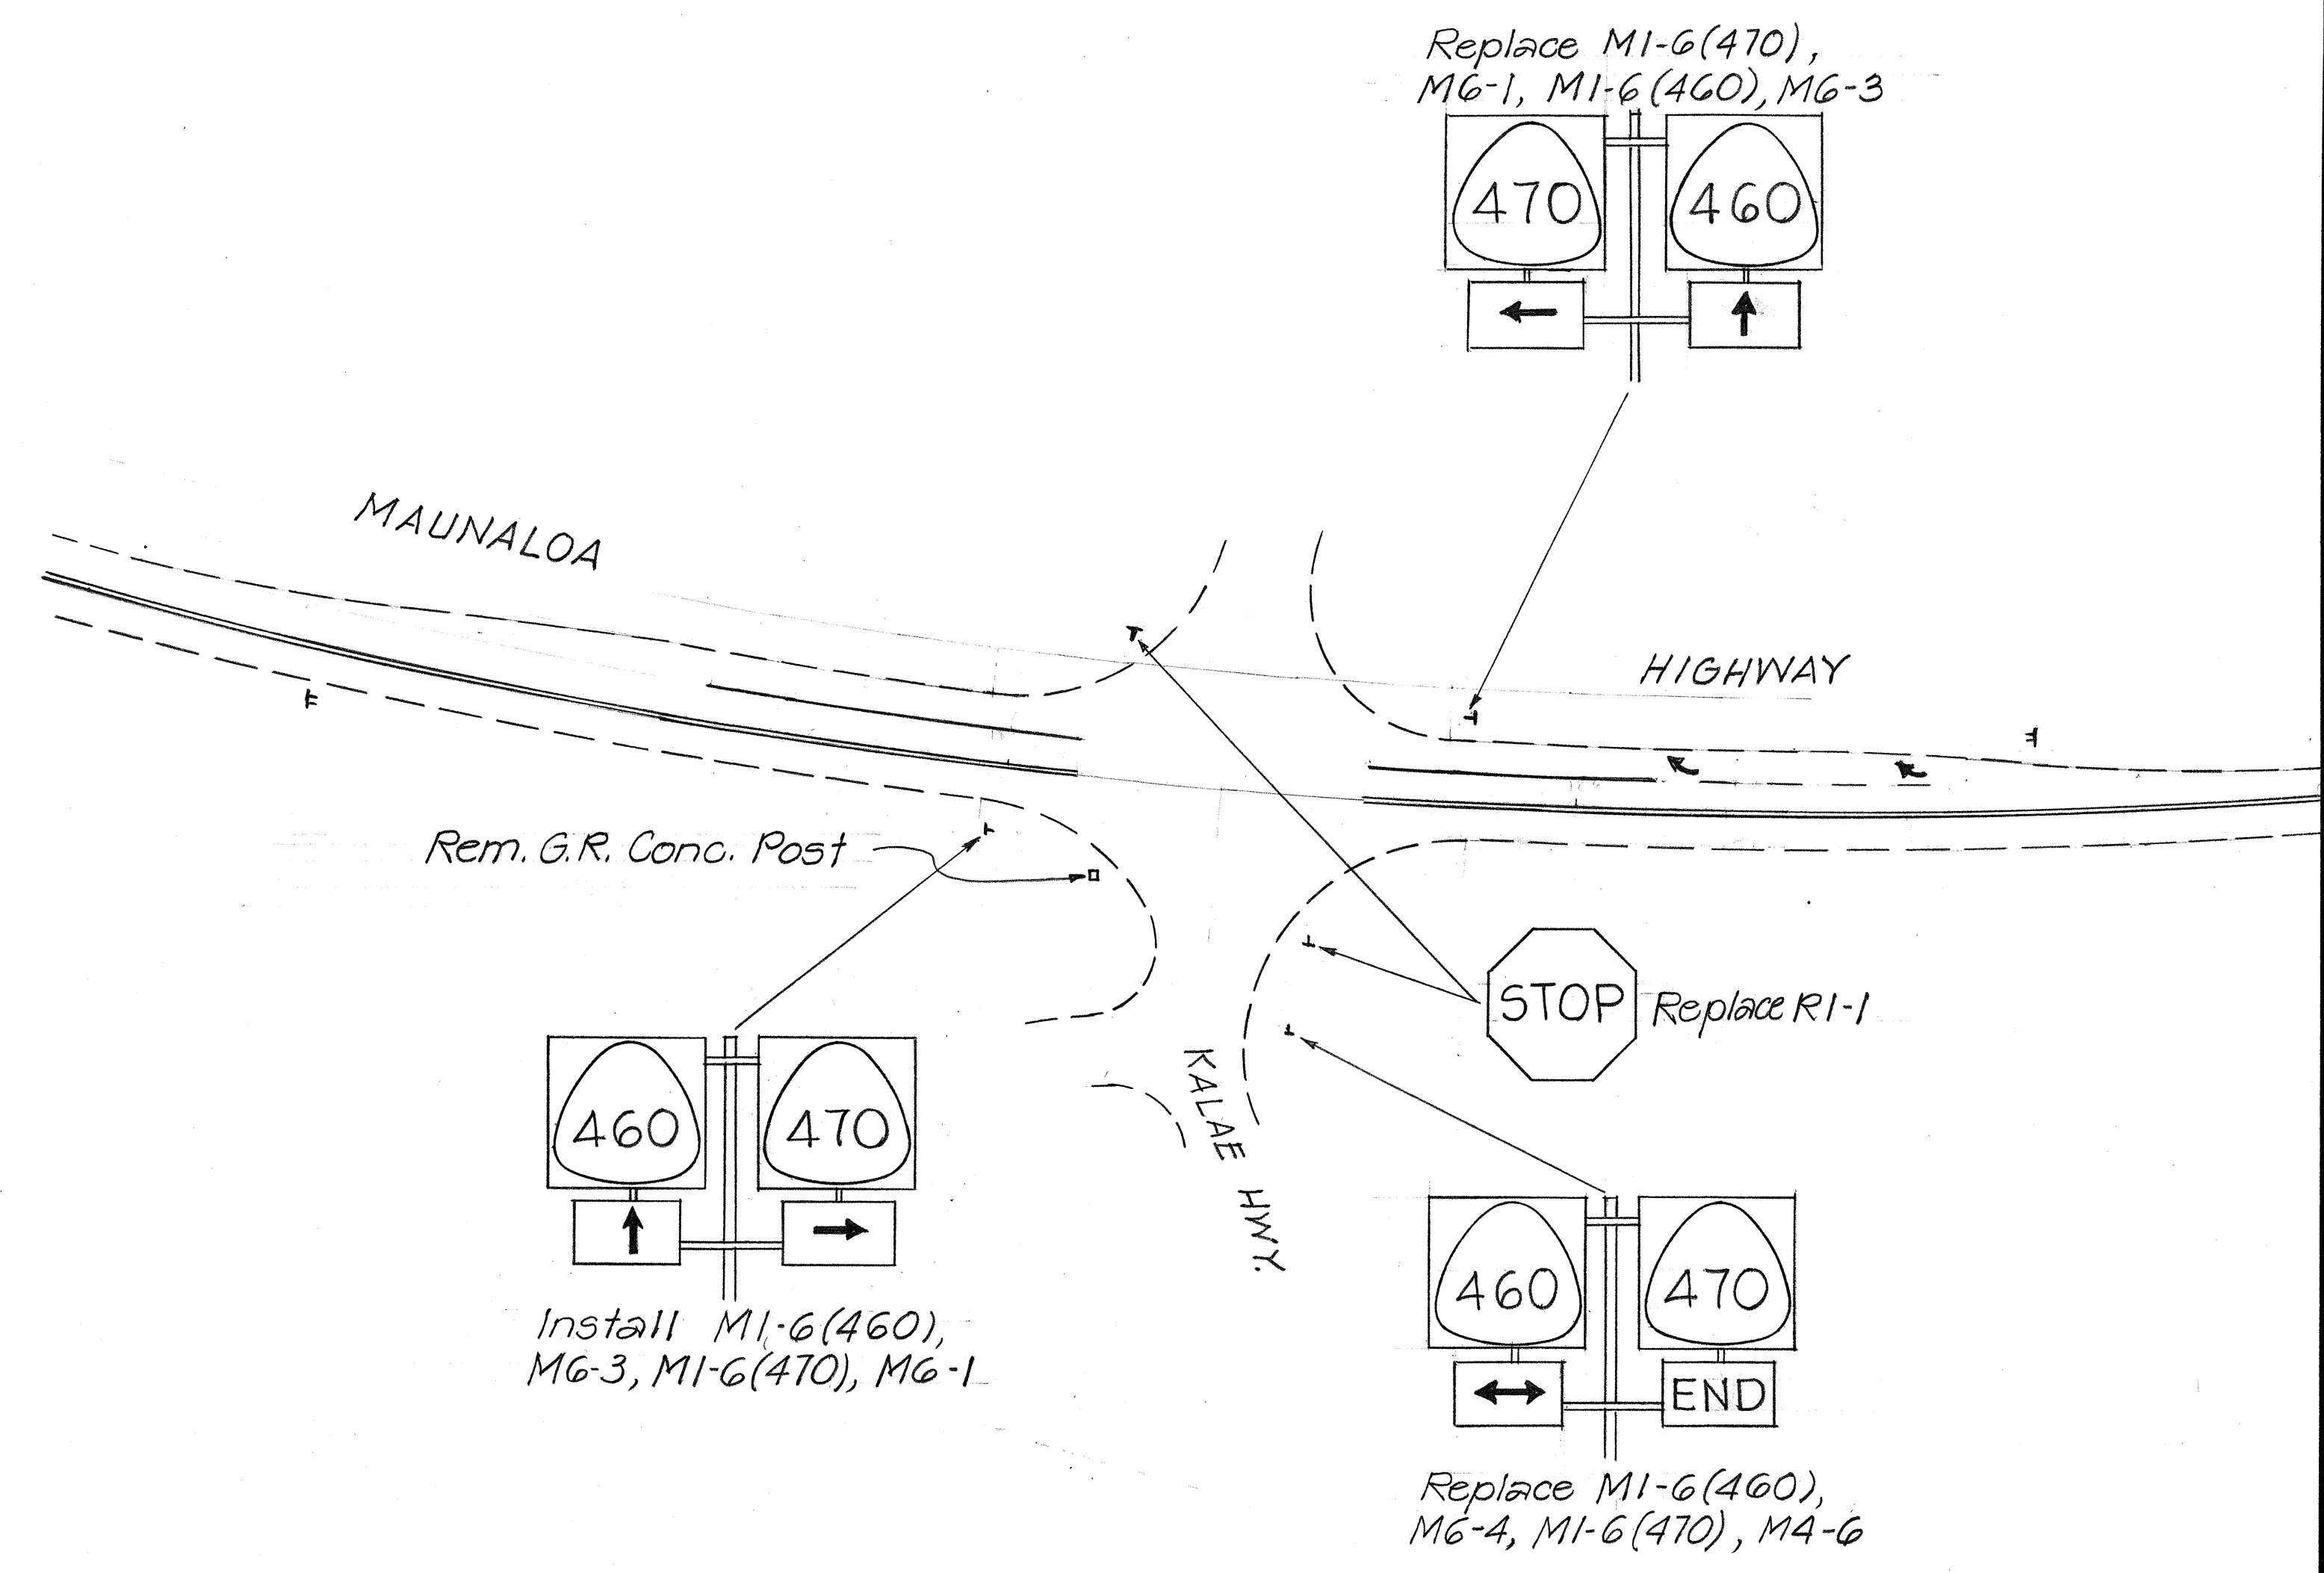


FED. ROAD DIST. NO.	STATE	FED. AID PROJ. NO.	FISCAL YEAR	SHEET NO.	TOTAL SHEETS
HAWAII	HAW.	RS-0460(1)	1978	7	23

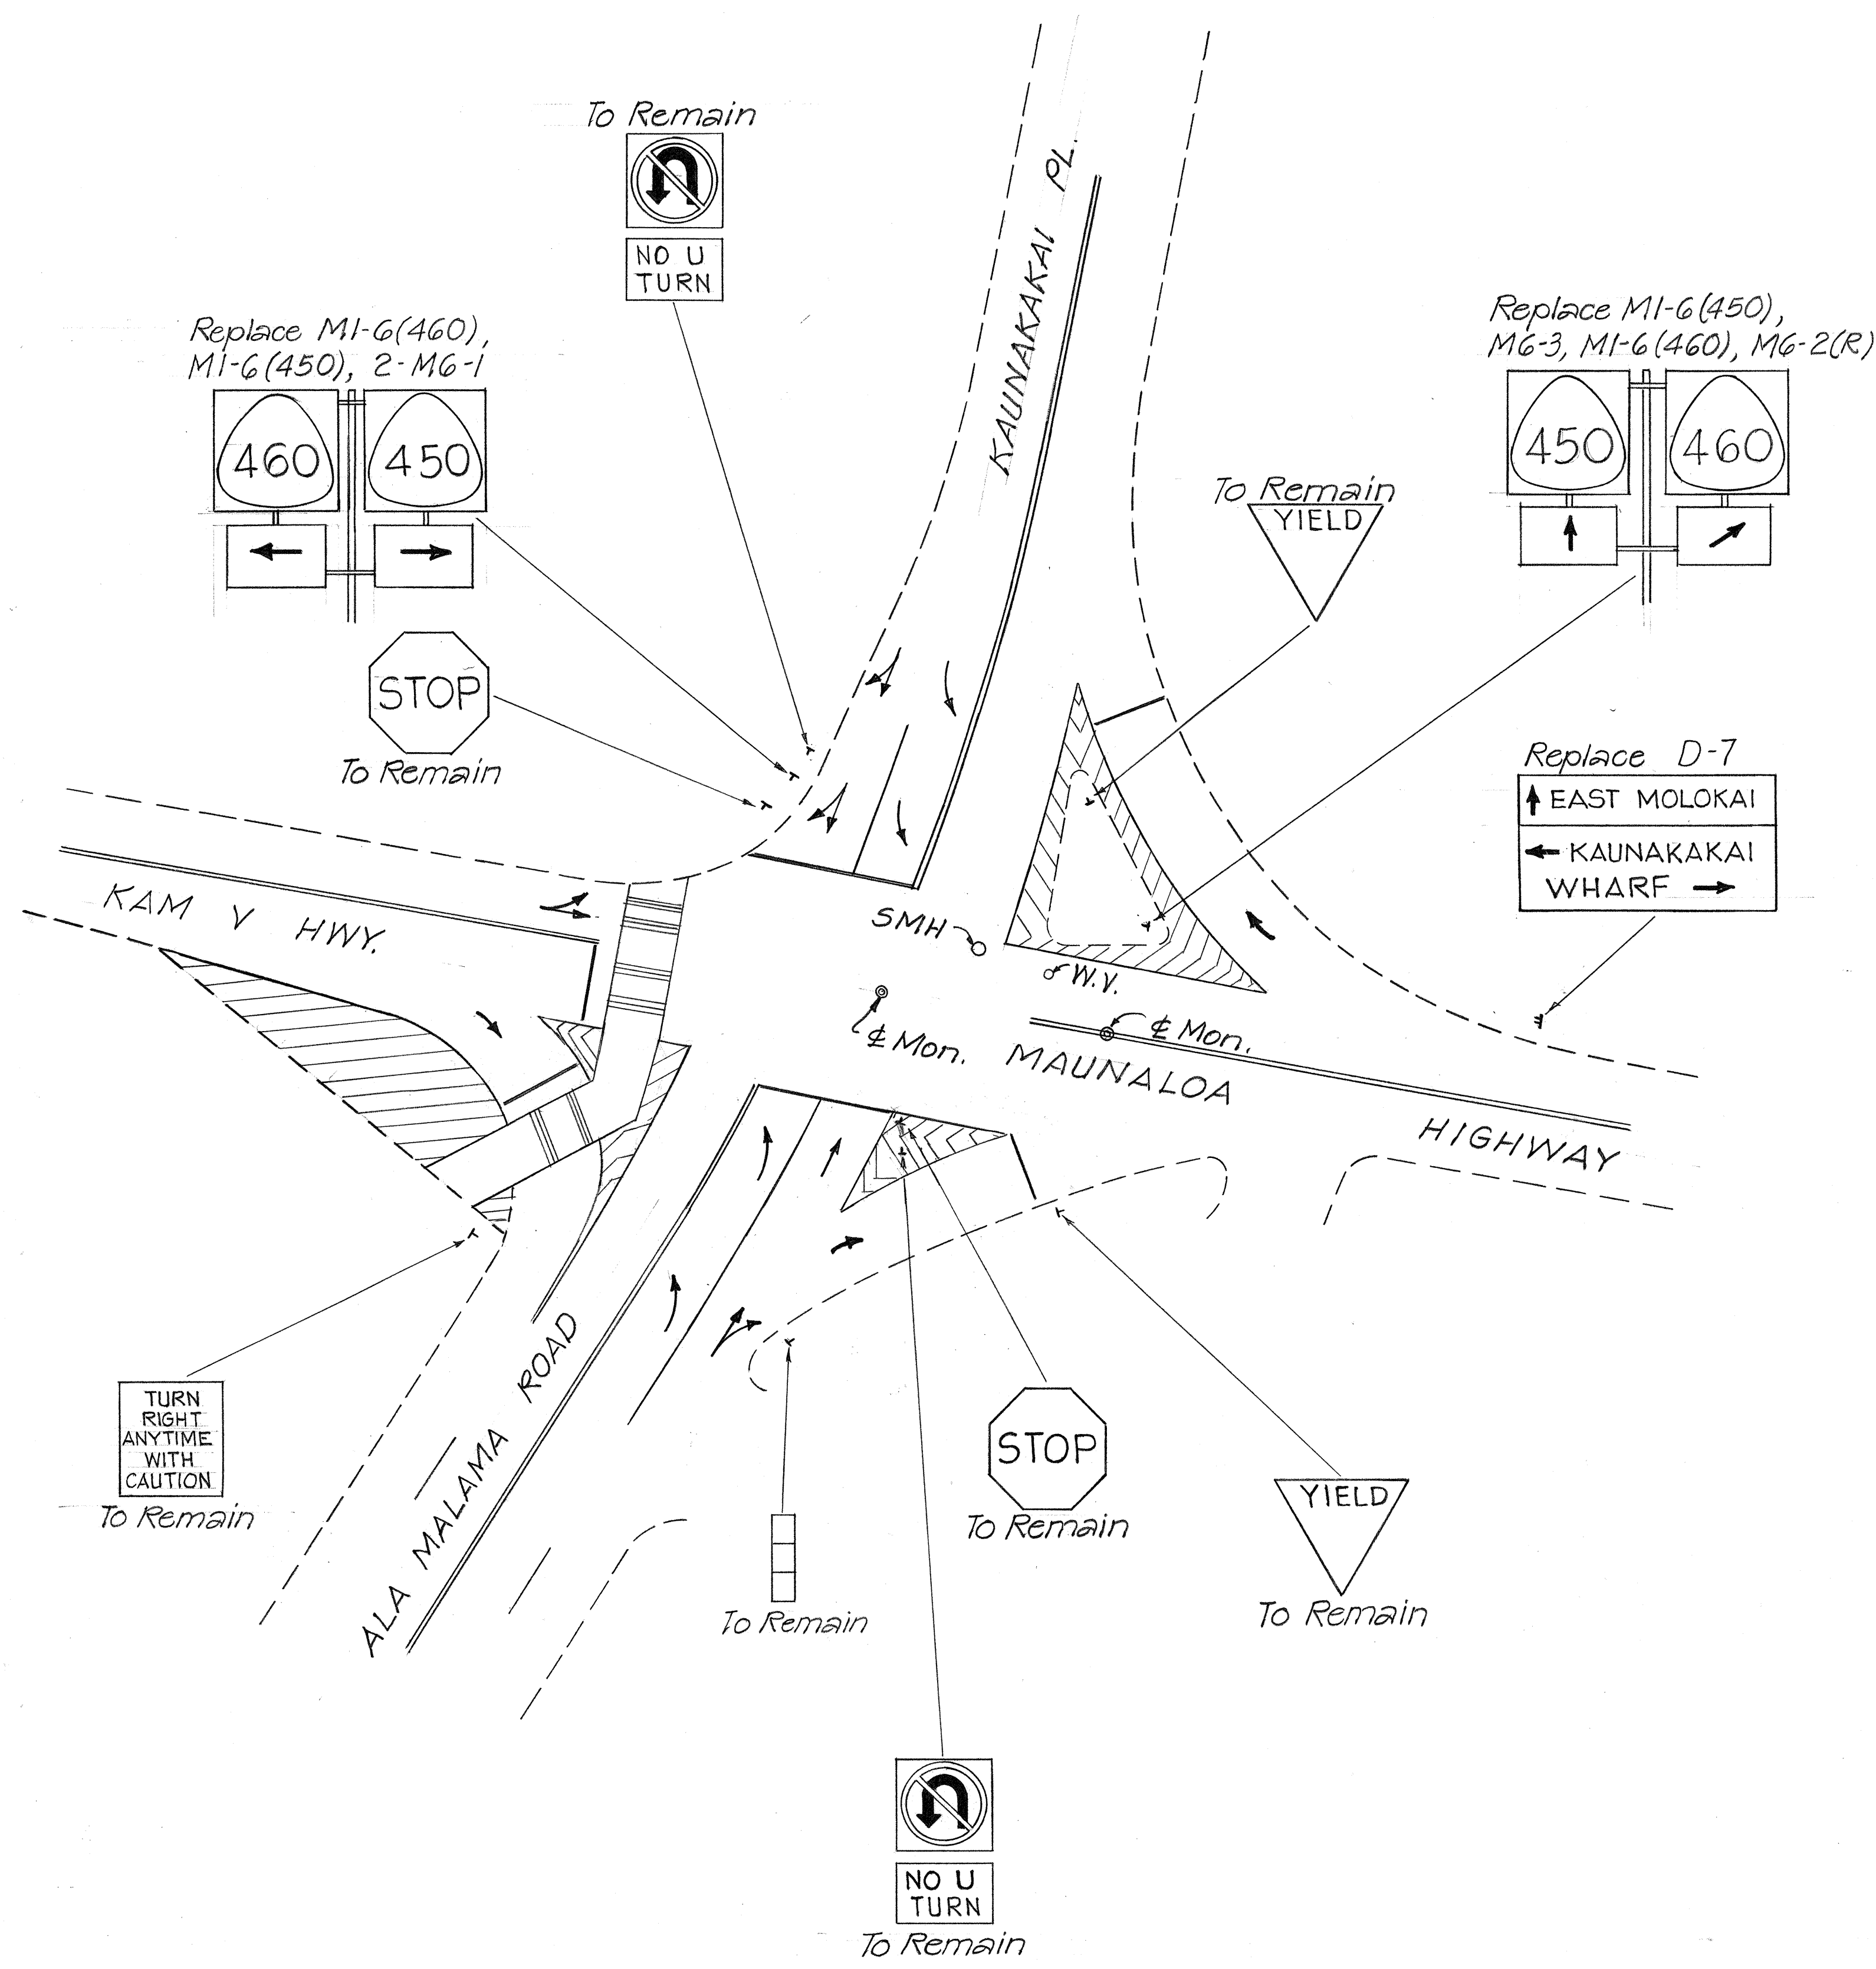

INTERSECTION OF MAUNALOA & KALAE HWY.
Scale: 1" = 50'

NOTE :
Pavement markings to be determine in the field by the Engineer.

STATE OF HAWAII
DEPARTMENT OF TRANSPORTATION
HIGHWAYS DIVISION

INTERSECTION DETAIL

RESURFACING MAUNALOA HWY.
KAUNAKAKAI WHARF TOWARDS
MAUNALOA VILLAGE
PROJECT NO. RS-0460(1)

SCALE: AS SHOWN DEC. 1977
SHEET No. 7 OF 7 SHEETS

ORIGINAL PLAN	DATE
DESIGNED BY	
NOTED BY	
CHECKED BY	
NO.	