
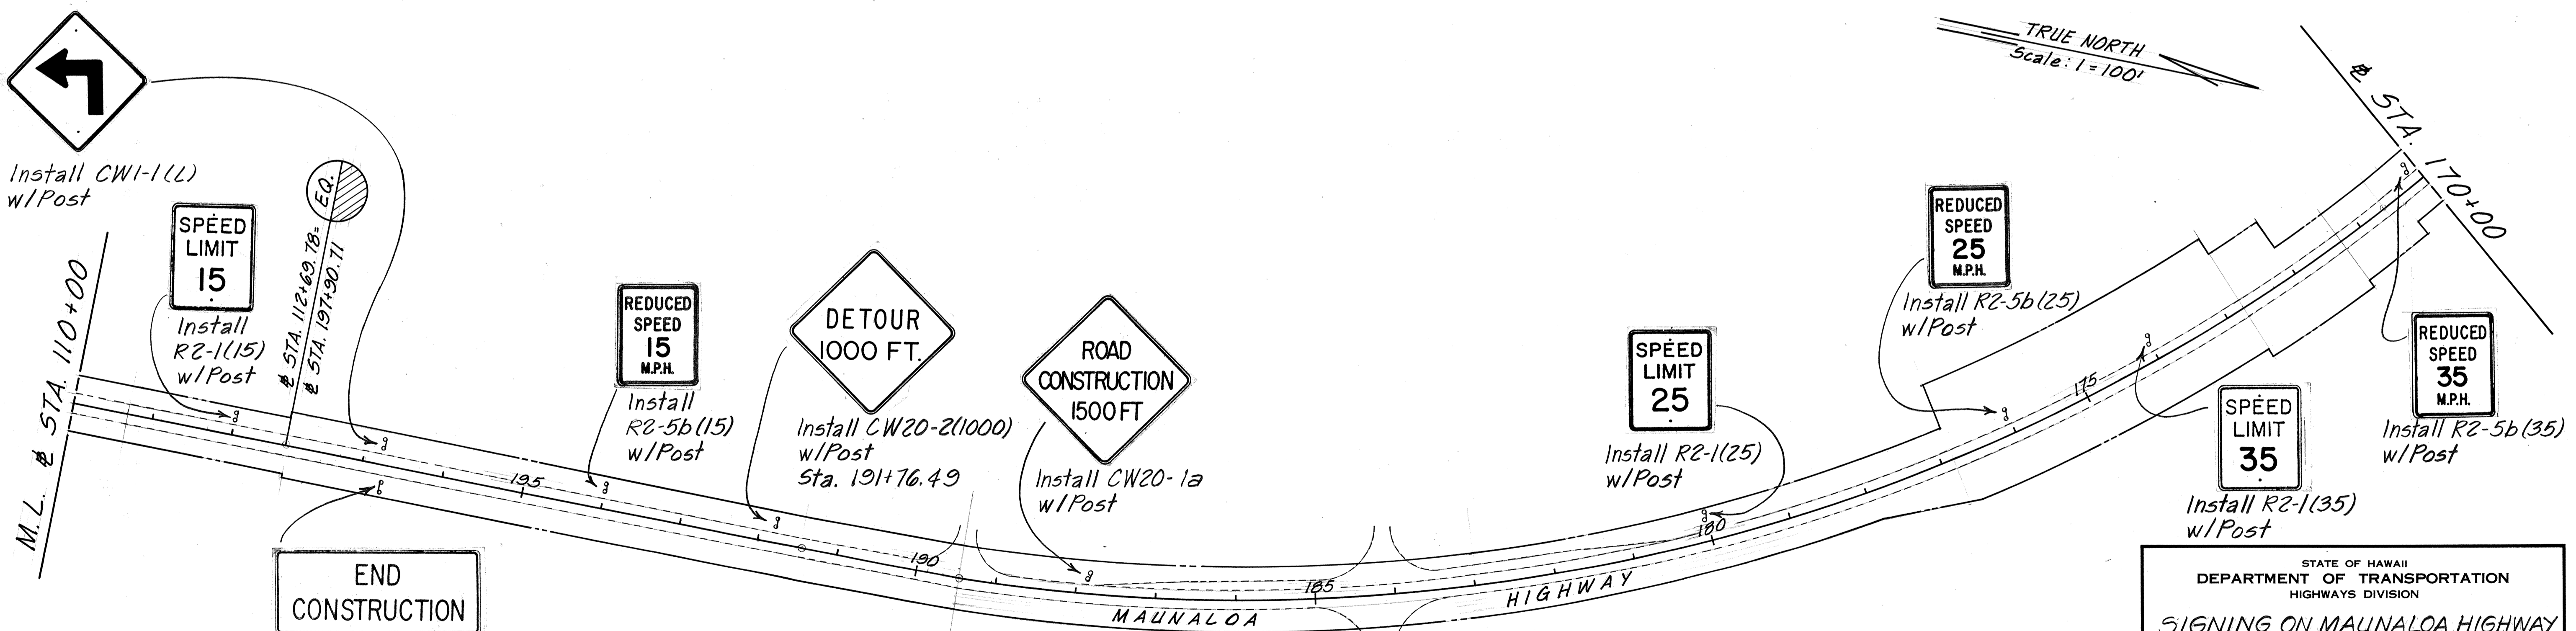


FED. ROAD DIST. NO.	STATE	FED. AID PROJ. NO.	FISCAL YEAR	SHEET NO.	TOTAL SHEETS
HAWAII	HAW.	BR-0460(9)	1987	9	38

STA. 59+00

TRUE NORTH
Scale: 1"=100'

STA. 85+00

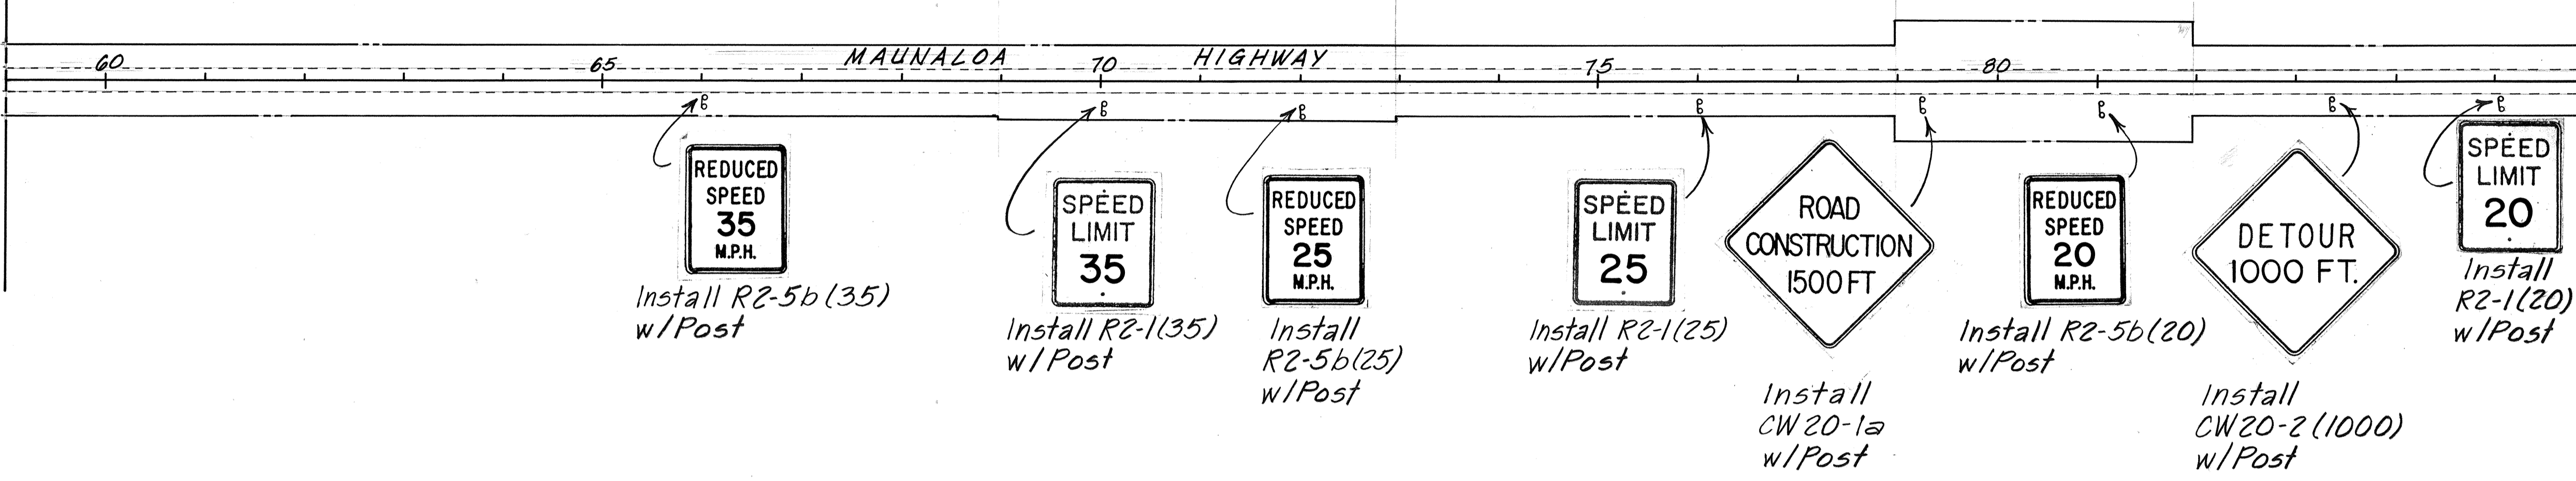

SURVEY PLOTTED BY	DATE
DRAWN BY	
DESIGNED BY	
QUANTITIES BY	
CHECKED BY	
ORIGINAL PLAN	
NOTE BOOK	
NO.	

END CONSTRUCTION
Install CG 20-2 w/Post

STATE OF HAWAII
DEPARTMENT OF TRANSPORTATION
HIGHWAYS DIVISION
**SIGNING ON MAUNALOA HIGHWAY
FOR DETOUR ROAD**
MAUNALOA HIGHWAY
Manawainui Bridge Replacement
F.A.P. No. BR-0460(9)
Scale: As Noted Date: Sept. 4, 1986
SHEET No. 7 OF 7 SHEETS