


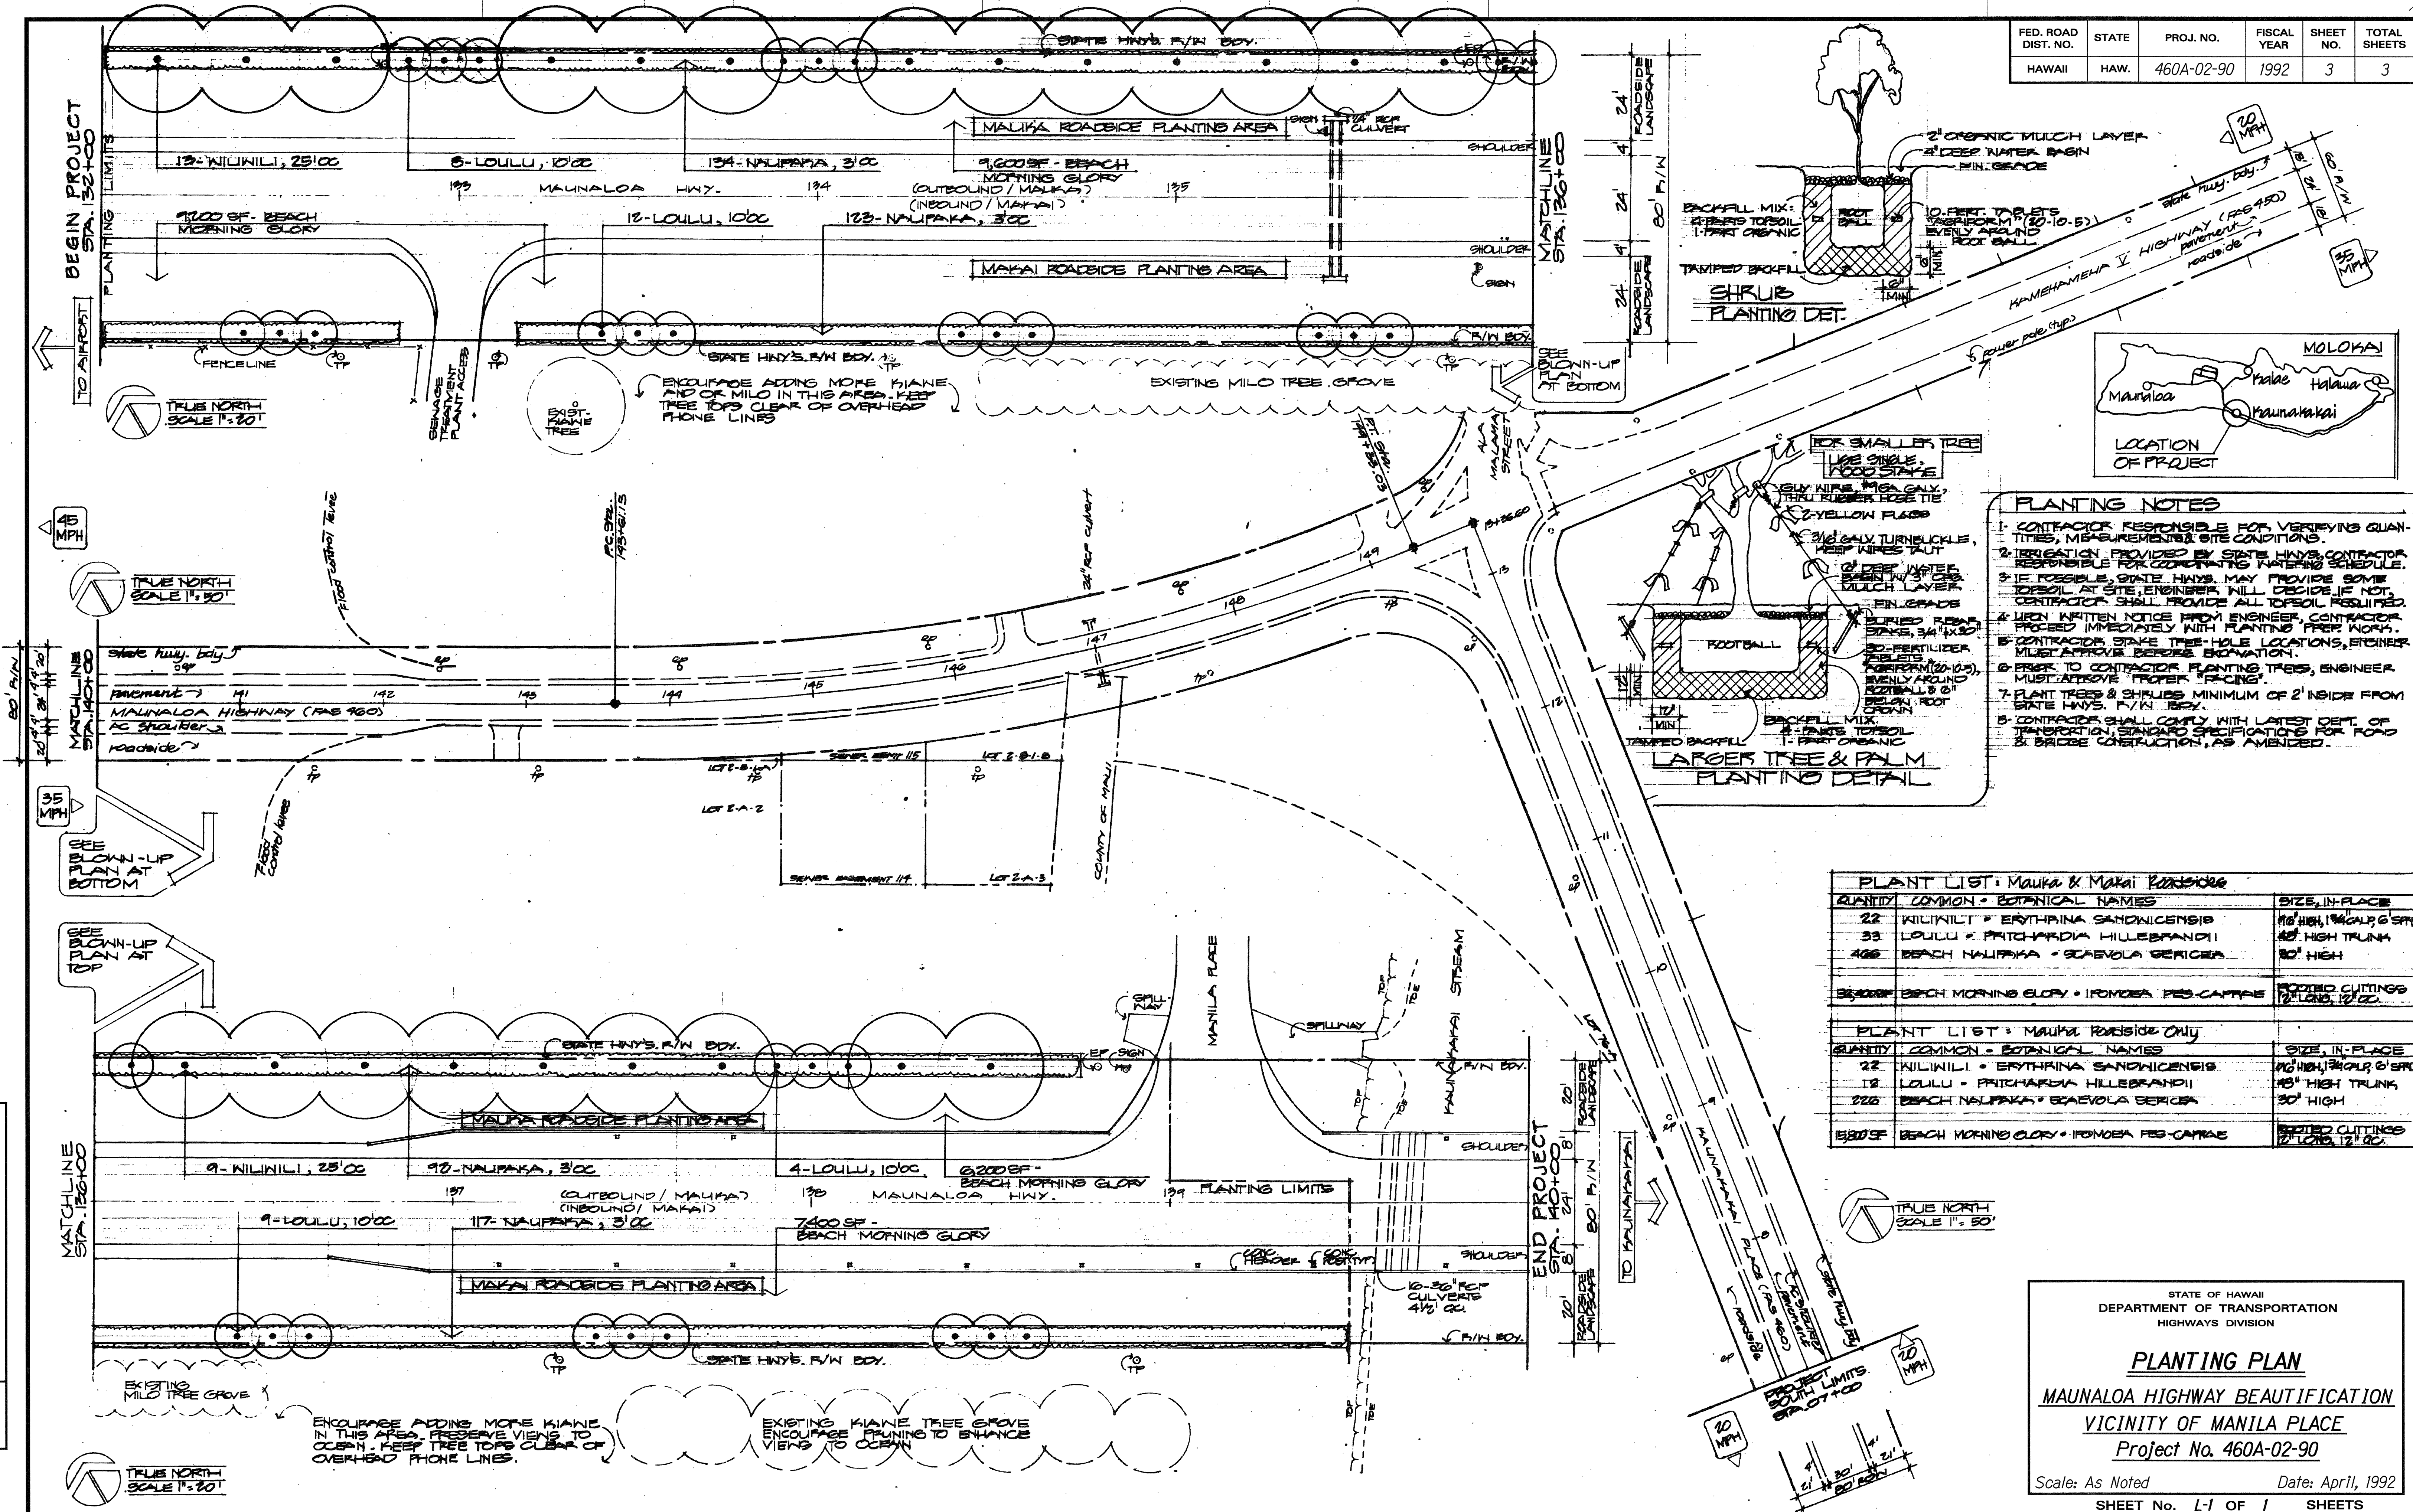

DATE: _____
SURVEY PLOTTED BY: _____
DRAWN BY: _____
DESIGNED BY: _____
NOTE BOOK: _____
QUANTITIES BY: _____
CHECKED BY: _____

STATE OF HAWAII
DEPARTMENT OF TRANSPORTATION
HIGHWAYS DIVISION

PLANTING PLAN

MAUNALOA HIGHWAY BEAUTIFICATION

VICINITY OF MANILA PLACE

Project No. 460A-02-90

Scale: As Noted Date: April, 1992

SHEET No. L-1 OF 1 SHEETS