


STATE OF HAWAII
DEPARTMENT OF TRANSPORTATION
HIGHWAYS DIVISION

MAUNALOA HIGHWAY RESURFACING
Vicinity of Keonelele Avenue to Mahana
Project No. 460A-01-10M

Scale: 1" = 40' Date: April, 2010


SHEET No. 1 OF 5 SHEETS

C

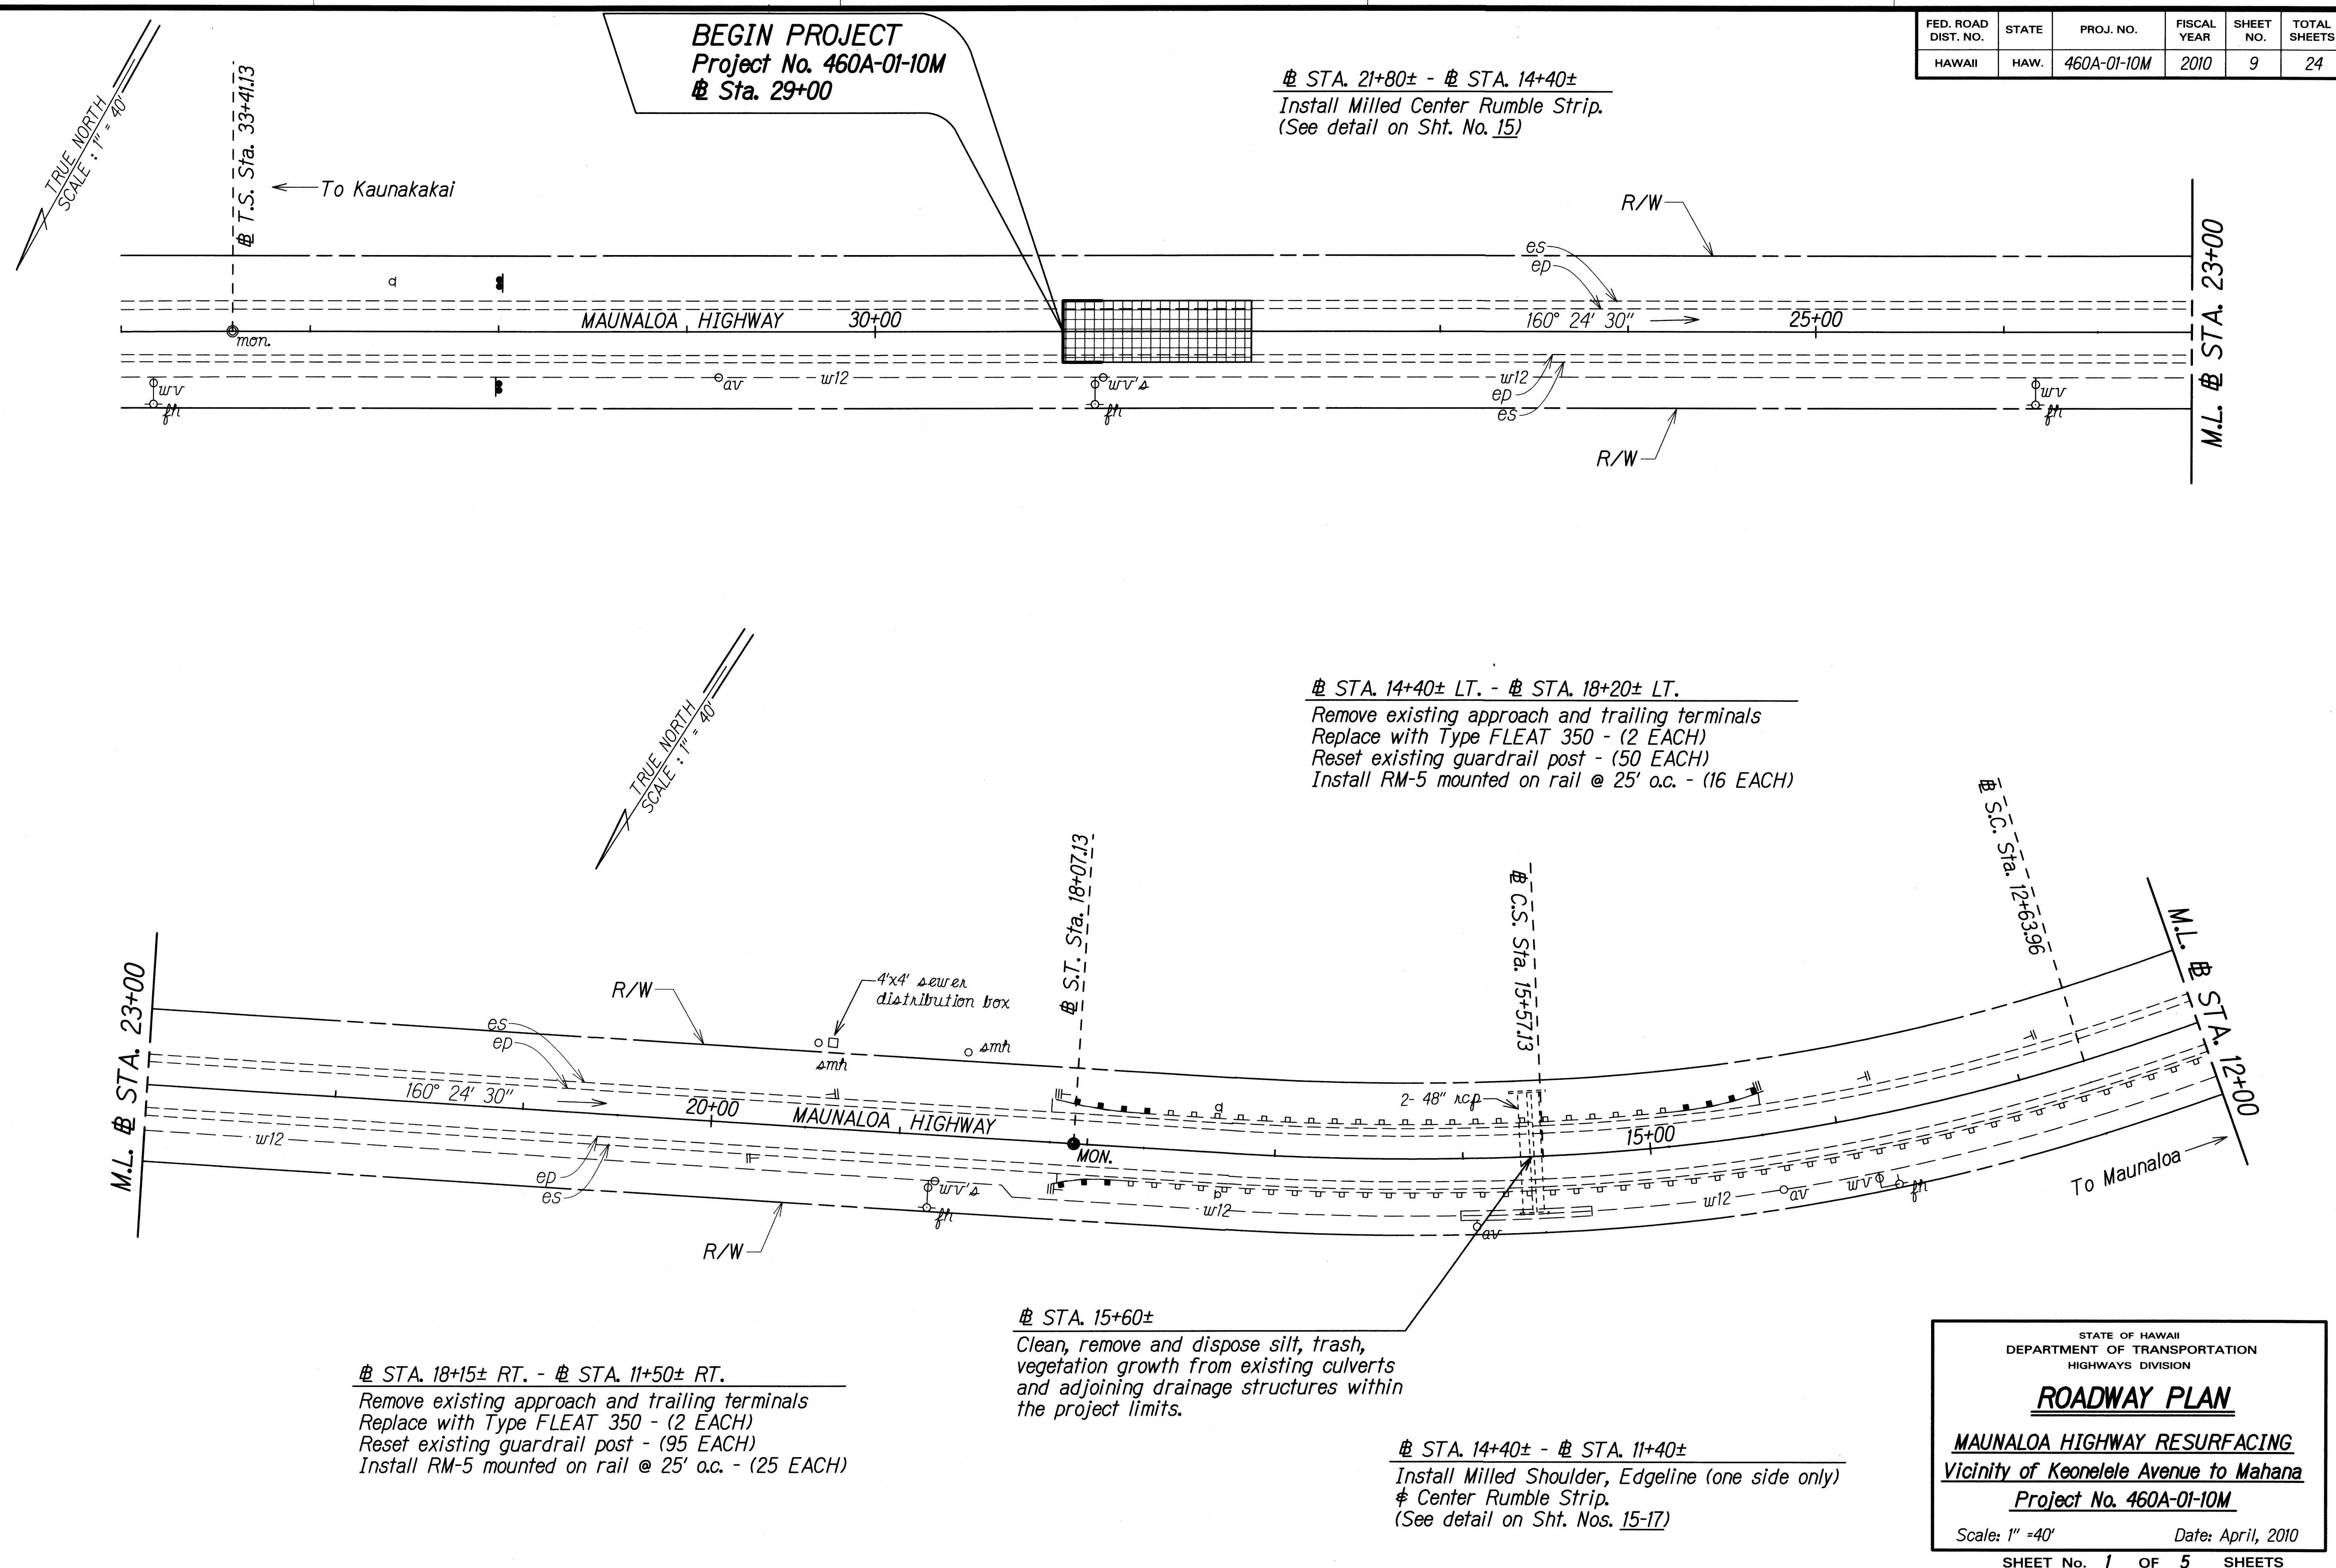


FED. ROAD DIST. NO.	STATE	PROJ. NO.	FISCAL YEAR	SHEET NO.	TOTAL SHEETS
HAWAII	HAW.	460A-01-10M	2010	11	24

± STA. 454+00 ± ± STA. 389+20 ±
 Install Milled Shoulder, Center and Edgeline
 Rumble Strip. (See detail on Sht. Nos. 15-17)

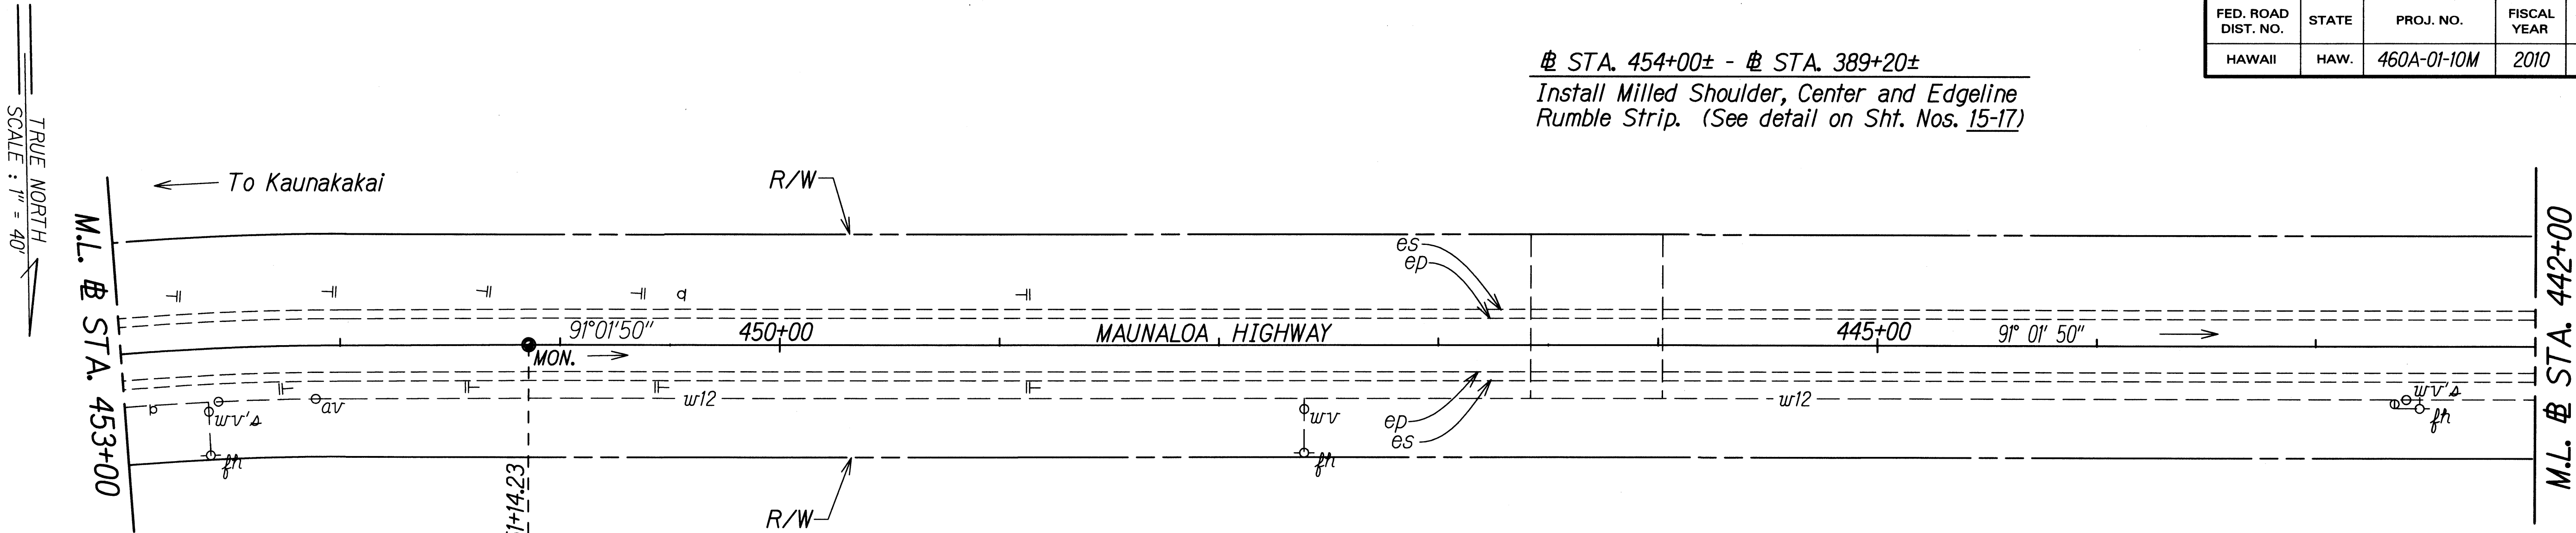

± STA. 431+80 ±
 Clean, remove and dispose silt, trash,
 vegetation growth from existing culverts
 and adjoining drainage structures within
 the project limits.

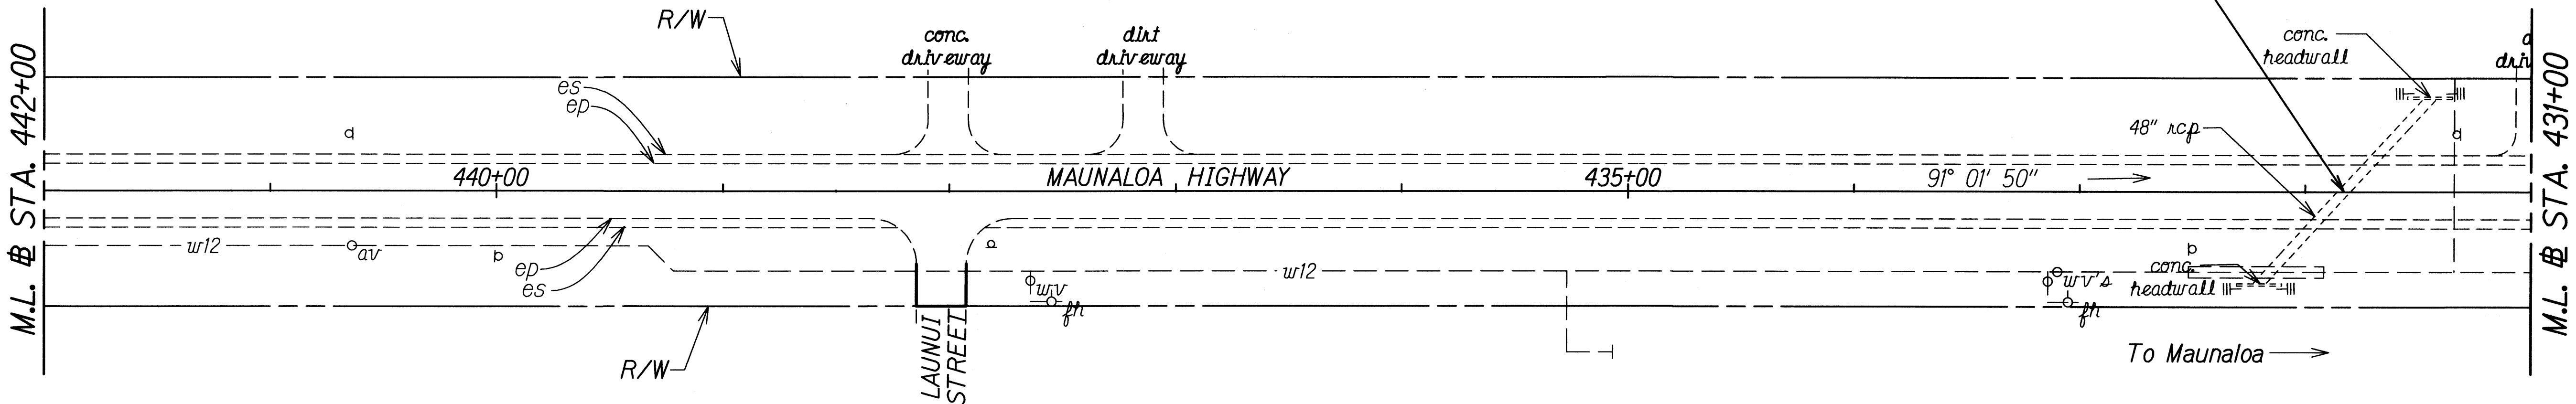

ORIGINAL PLAN	SURVEY PLOTTED BY	DATE
NOTE BOOK	DRAWN BY	
DESIGNED BY	CHECKED BY	
QUANTITIES BY		
NO. 1000		

STATE OF HAWAII
DEPARTMENT OF TRANSPORTATION
HIGHWAYS DIVISION


ROADWAY PLAN

MAUNALOA HIGHWAY RESURFACING
 Vicinity of Keonelele Avenue to Mahana
 Project No. 460A-01-10M


Scale: 1" = 40'
Date: April, 2010

SHEET No. 3 OF 5 SHEETS

FED. ROAD DIST. NO.	STATE	PROJ. NO.	FISCAL YEAR	SHEET NO.	TOTAL SHEETS
HAWAII	HAW.	460A-01-10M	2010	12	24

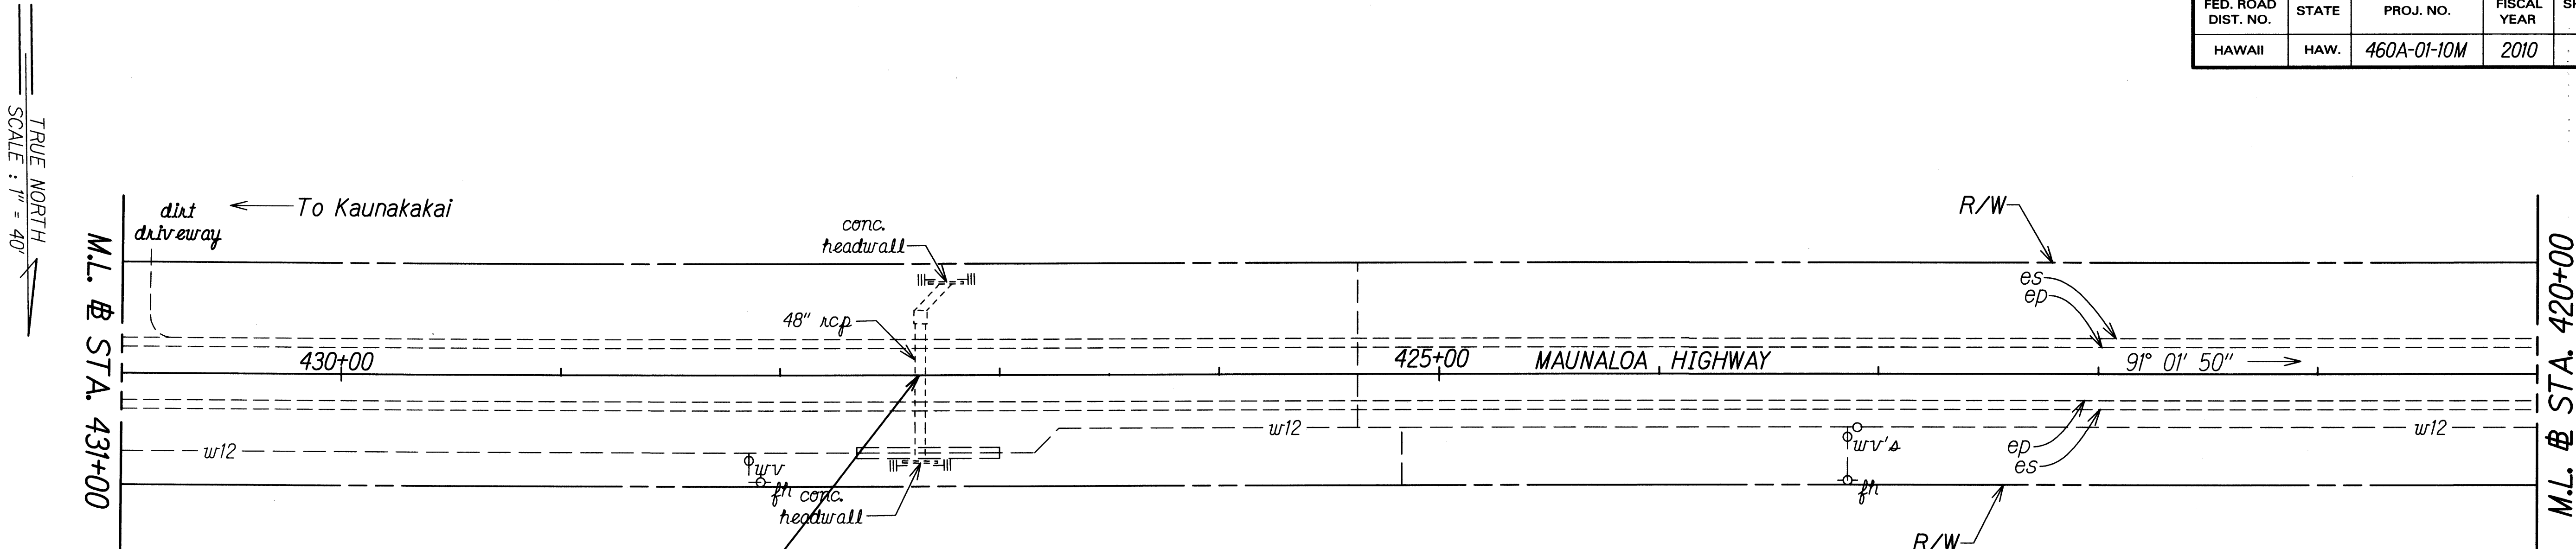

@ STA. 427+40±
 Clean, remove and dispose silt, trash,
 vegetation growth from existing culverts
 and adjoining drainage structures within
 the project limits.

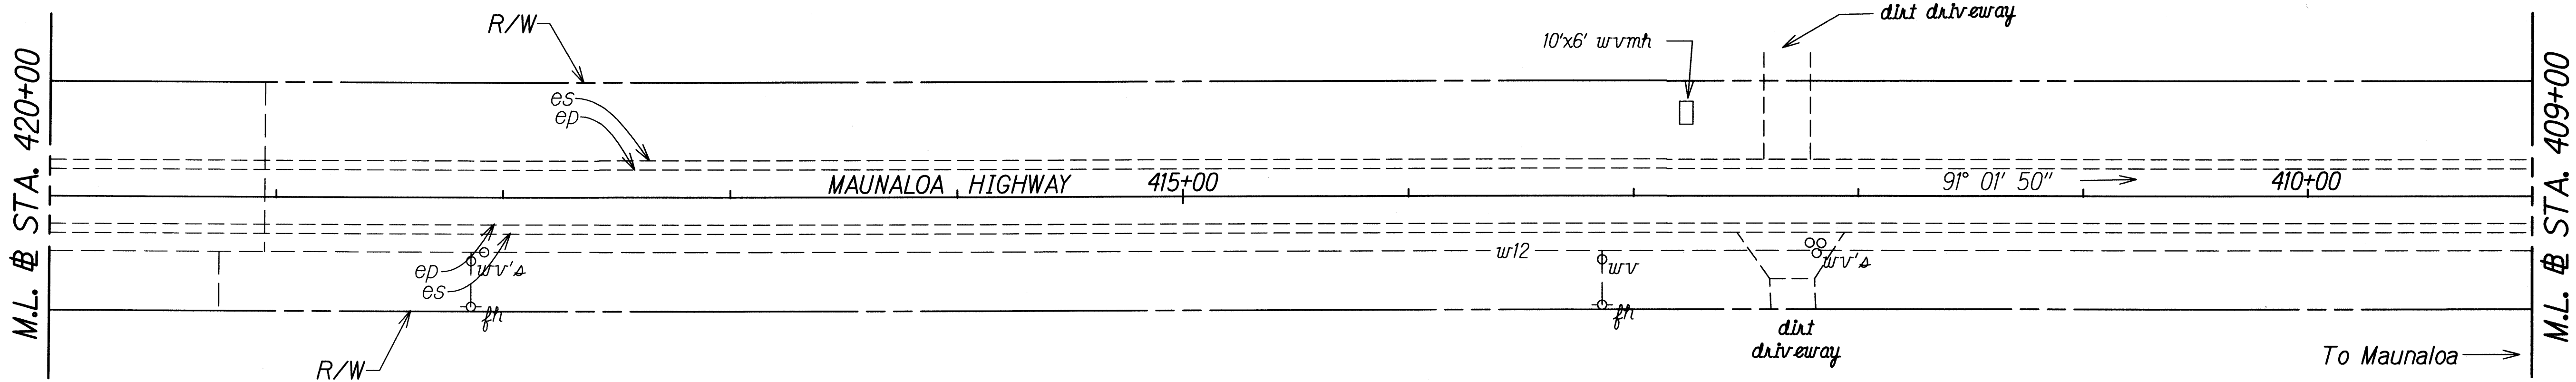


ORIGINAL PLAN	SURVEY PLOTTED BY	DATE
NOTE BOOK	DESIGNED BY	
QUANTITIES BY	CHECKED BY	
No. 1000		

STATE OF HAWAII
 DEPARTMENT OF TRANSPORTATION
 HIGHWAYS DIVISION

ROADWAY PLAN
MAUNALOA HIGHWAY RESURFACING
Vicinity of Keonelele Avenue to Mahana
Project No. 460A-01-10M
 Scale: 1" = 40'
 Date: April, 2010

SHEET No. 4 OF 5 SHEETS

FED. ROAD DIST. NO.	STATE	PROJ. NO.	FISCAL YEAR	SHEET NO.	TOTAL SHEETS
HAWAII	HAW.	460A-01-10M	2010	13	24

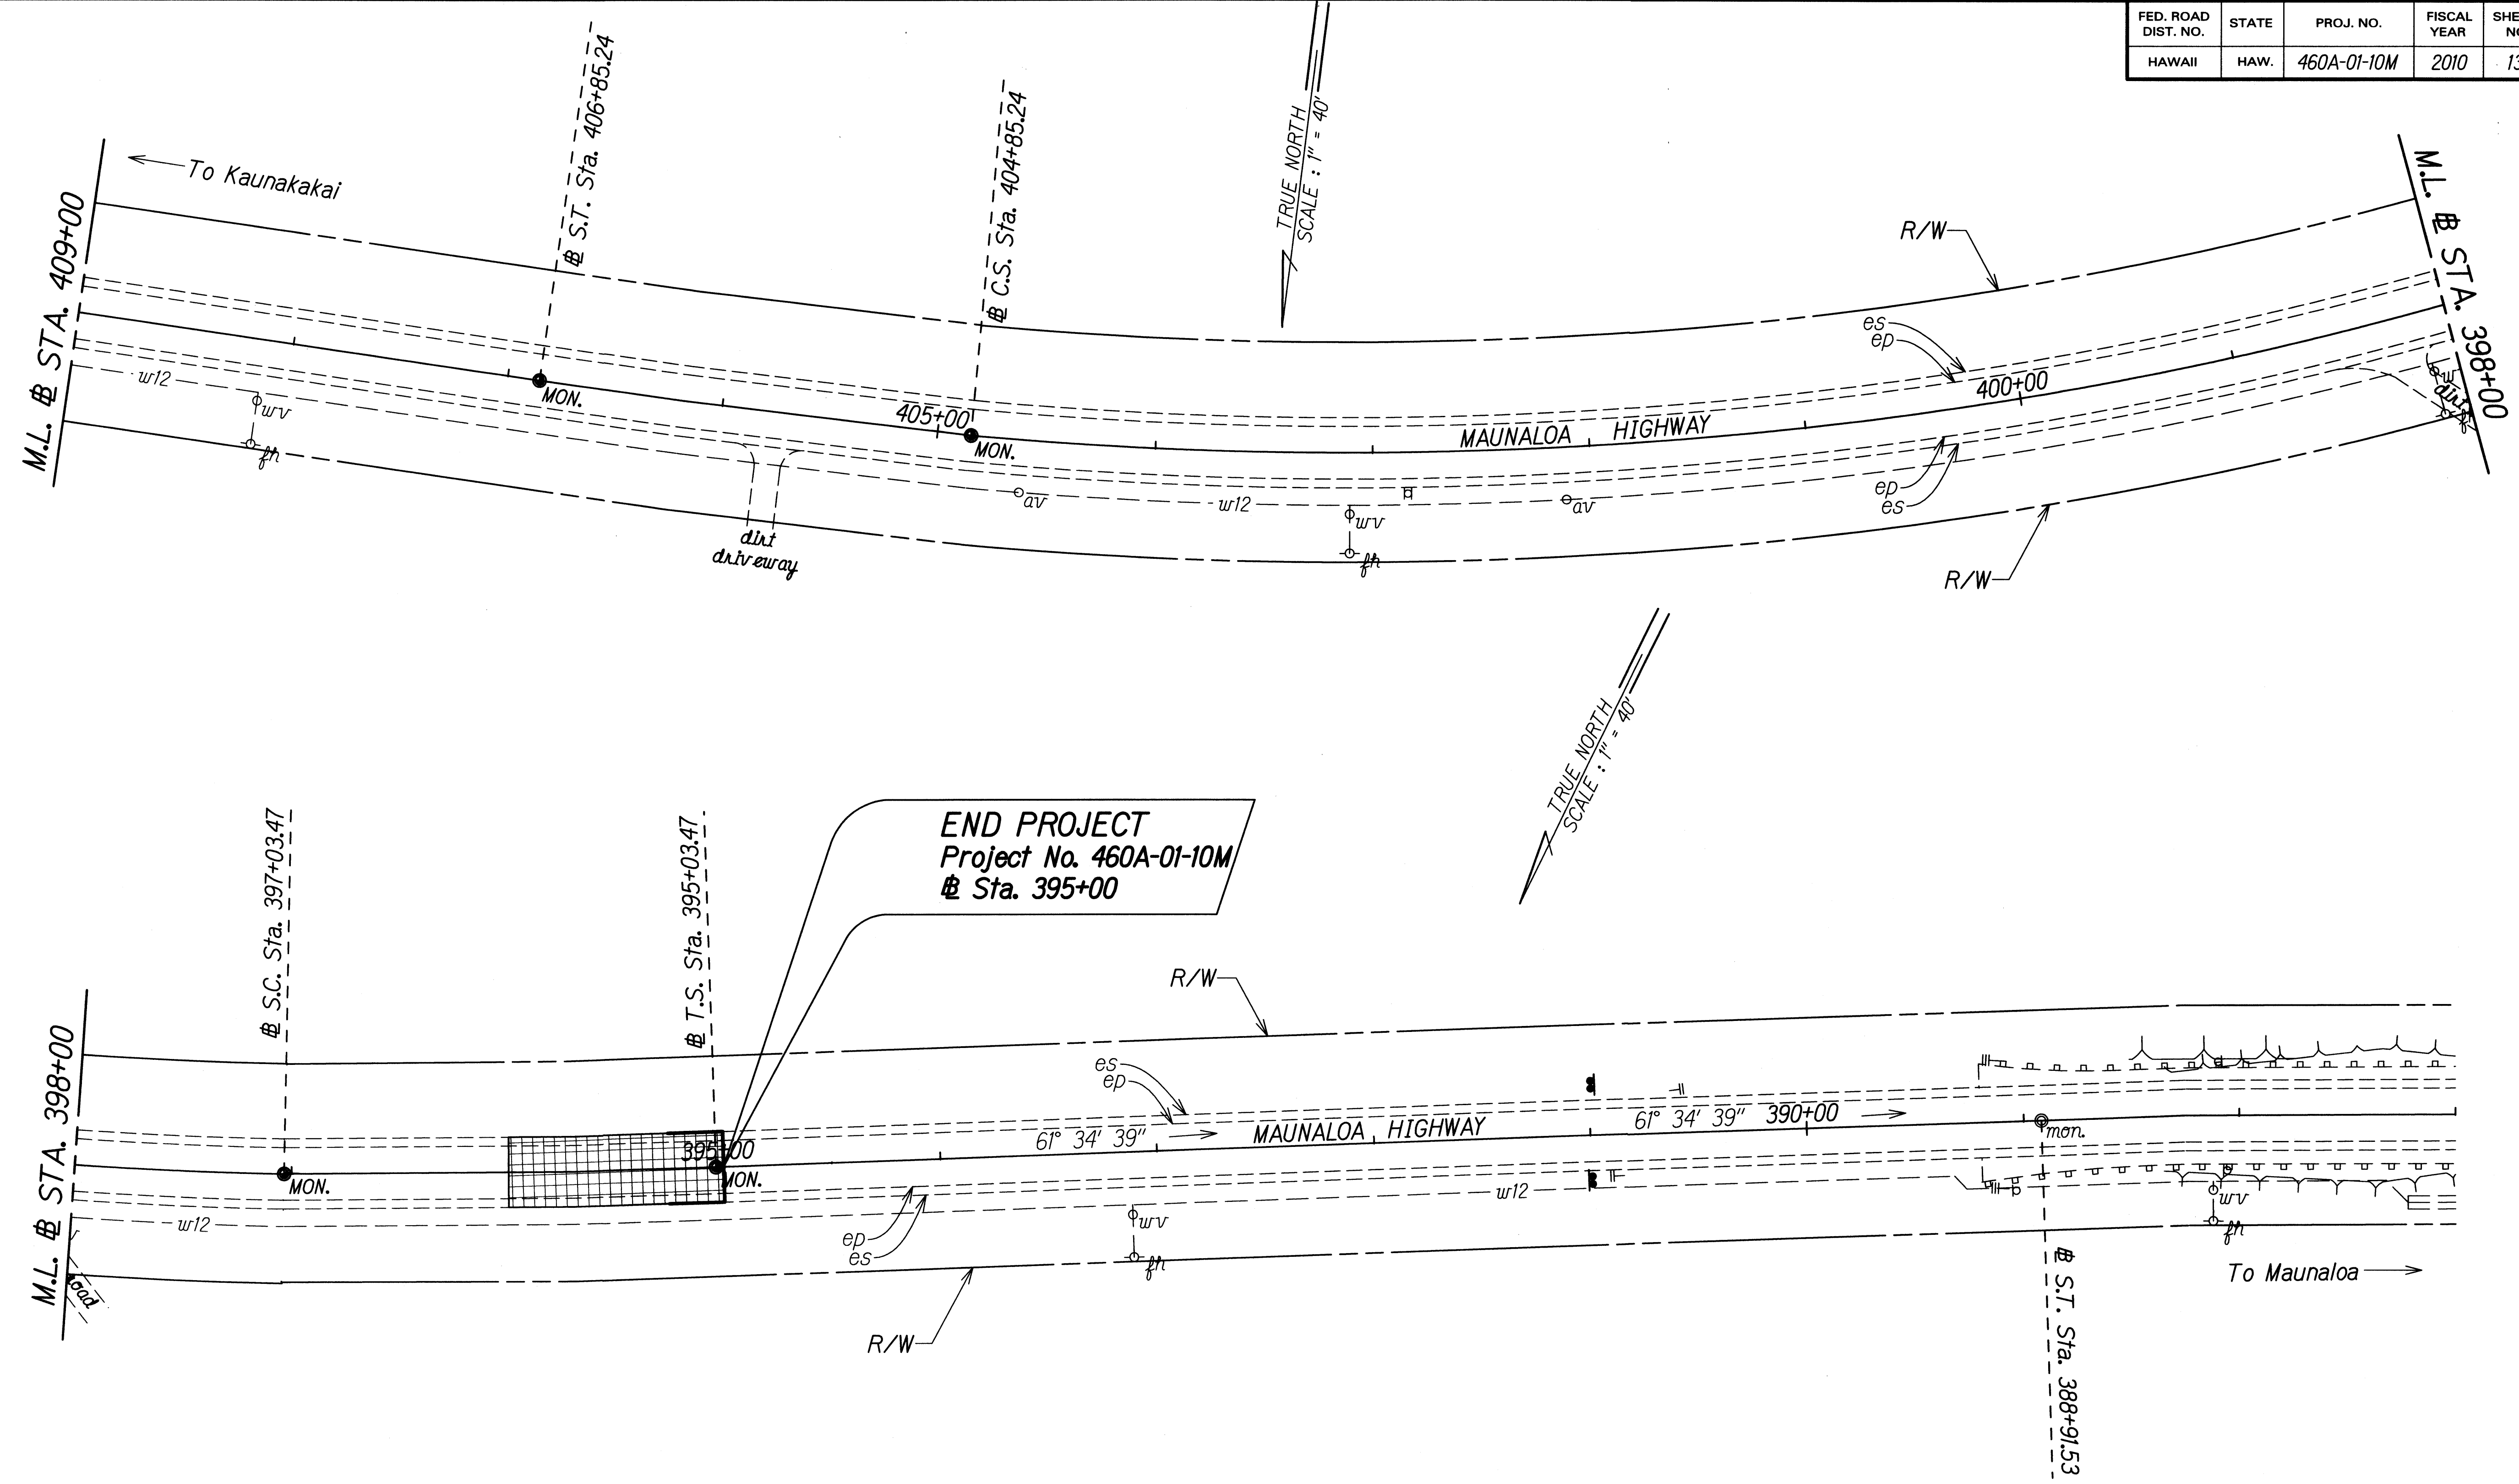

ORIGINAL PLAN	SURVEY PLOTTED BY	DATE
NOTE BOOK	DRAWN BY	
DESIGNED BY		
QUANTITIES BY		
CHECKED BY		

STATE OF HAWAII
DEPARTMENT OF TRANSPORTATION
HIGHWAYS DIVISION

ROADWAY PLAN

MAUNALOA HIGHWAY RESURFACING
Vicinity of Keonelele Avenue to Mahana
Project No. 460A-01-10M

Scale: 1" = 40' Date: April, 2010