



FED. ROAD DIST. NO.	STATE	PROJ. NO.	FISCAL YEAR	SHEET NO.	TOTAL SHEETS
HAWAII	HAW.	46A-01-71	1971	2	8

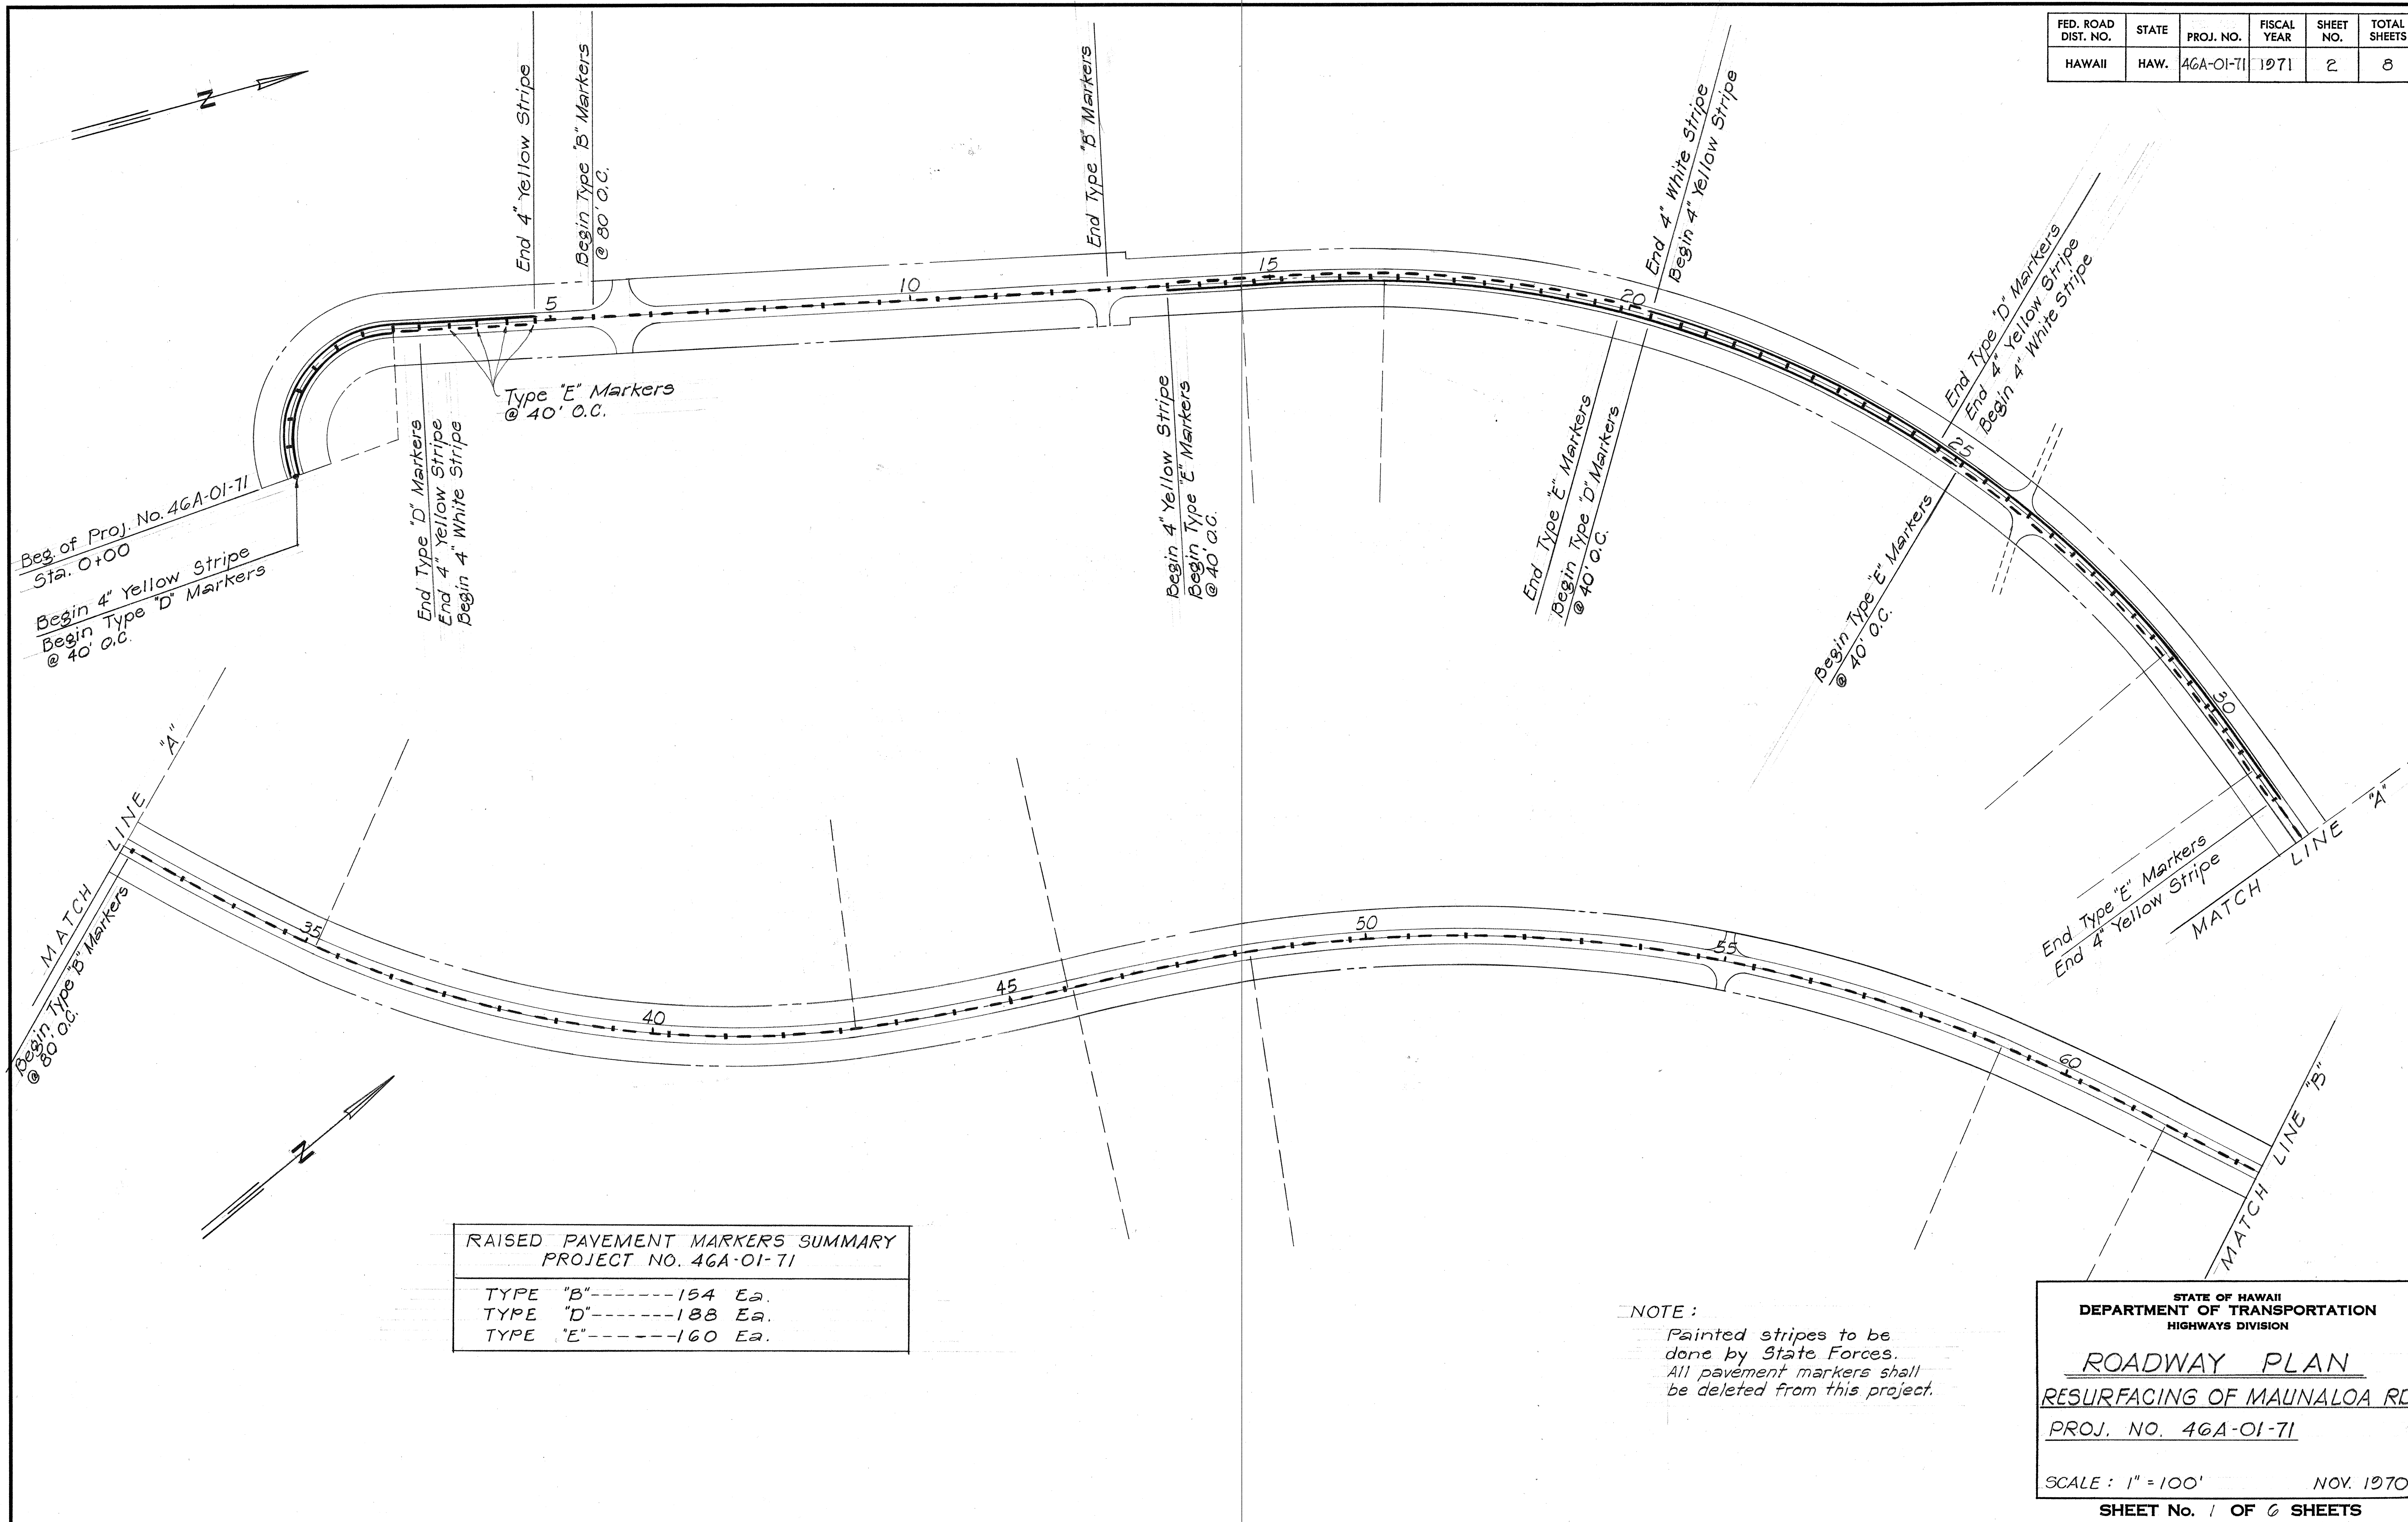

DATE	_____
DESIGNED BY	_____
TRACED BY	_____
NOTE BOOK	_____
CHECKED BY	_____
No.	_____

FED. ROAD DIST. NO.	STATE	PROJ. NO.	FISCAL YEAR	SHEET NO.	TOTAL SHEETS
HAWAII	HAW.	46A-01-71	1971	4	8

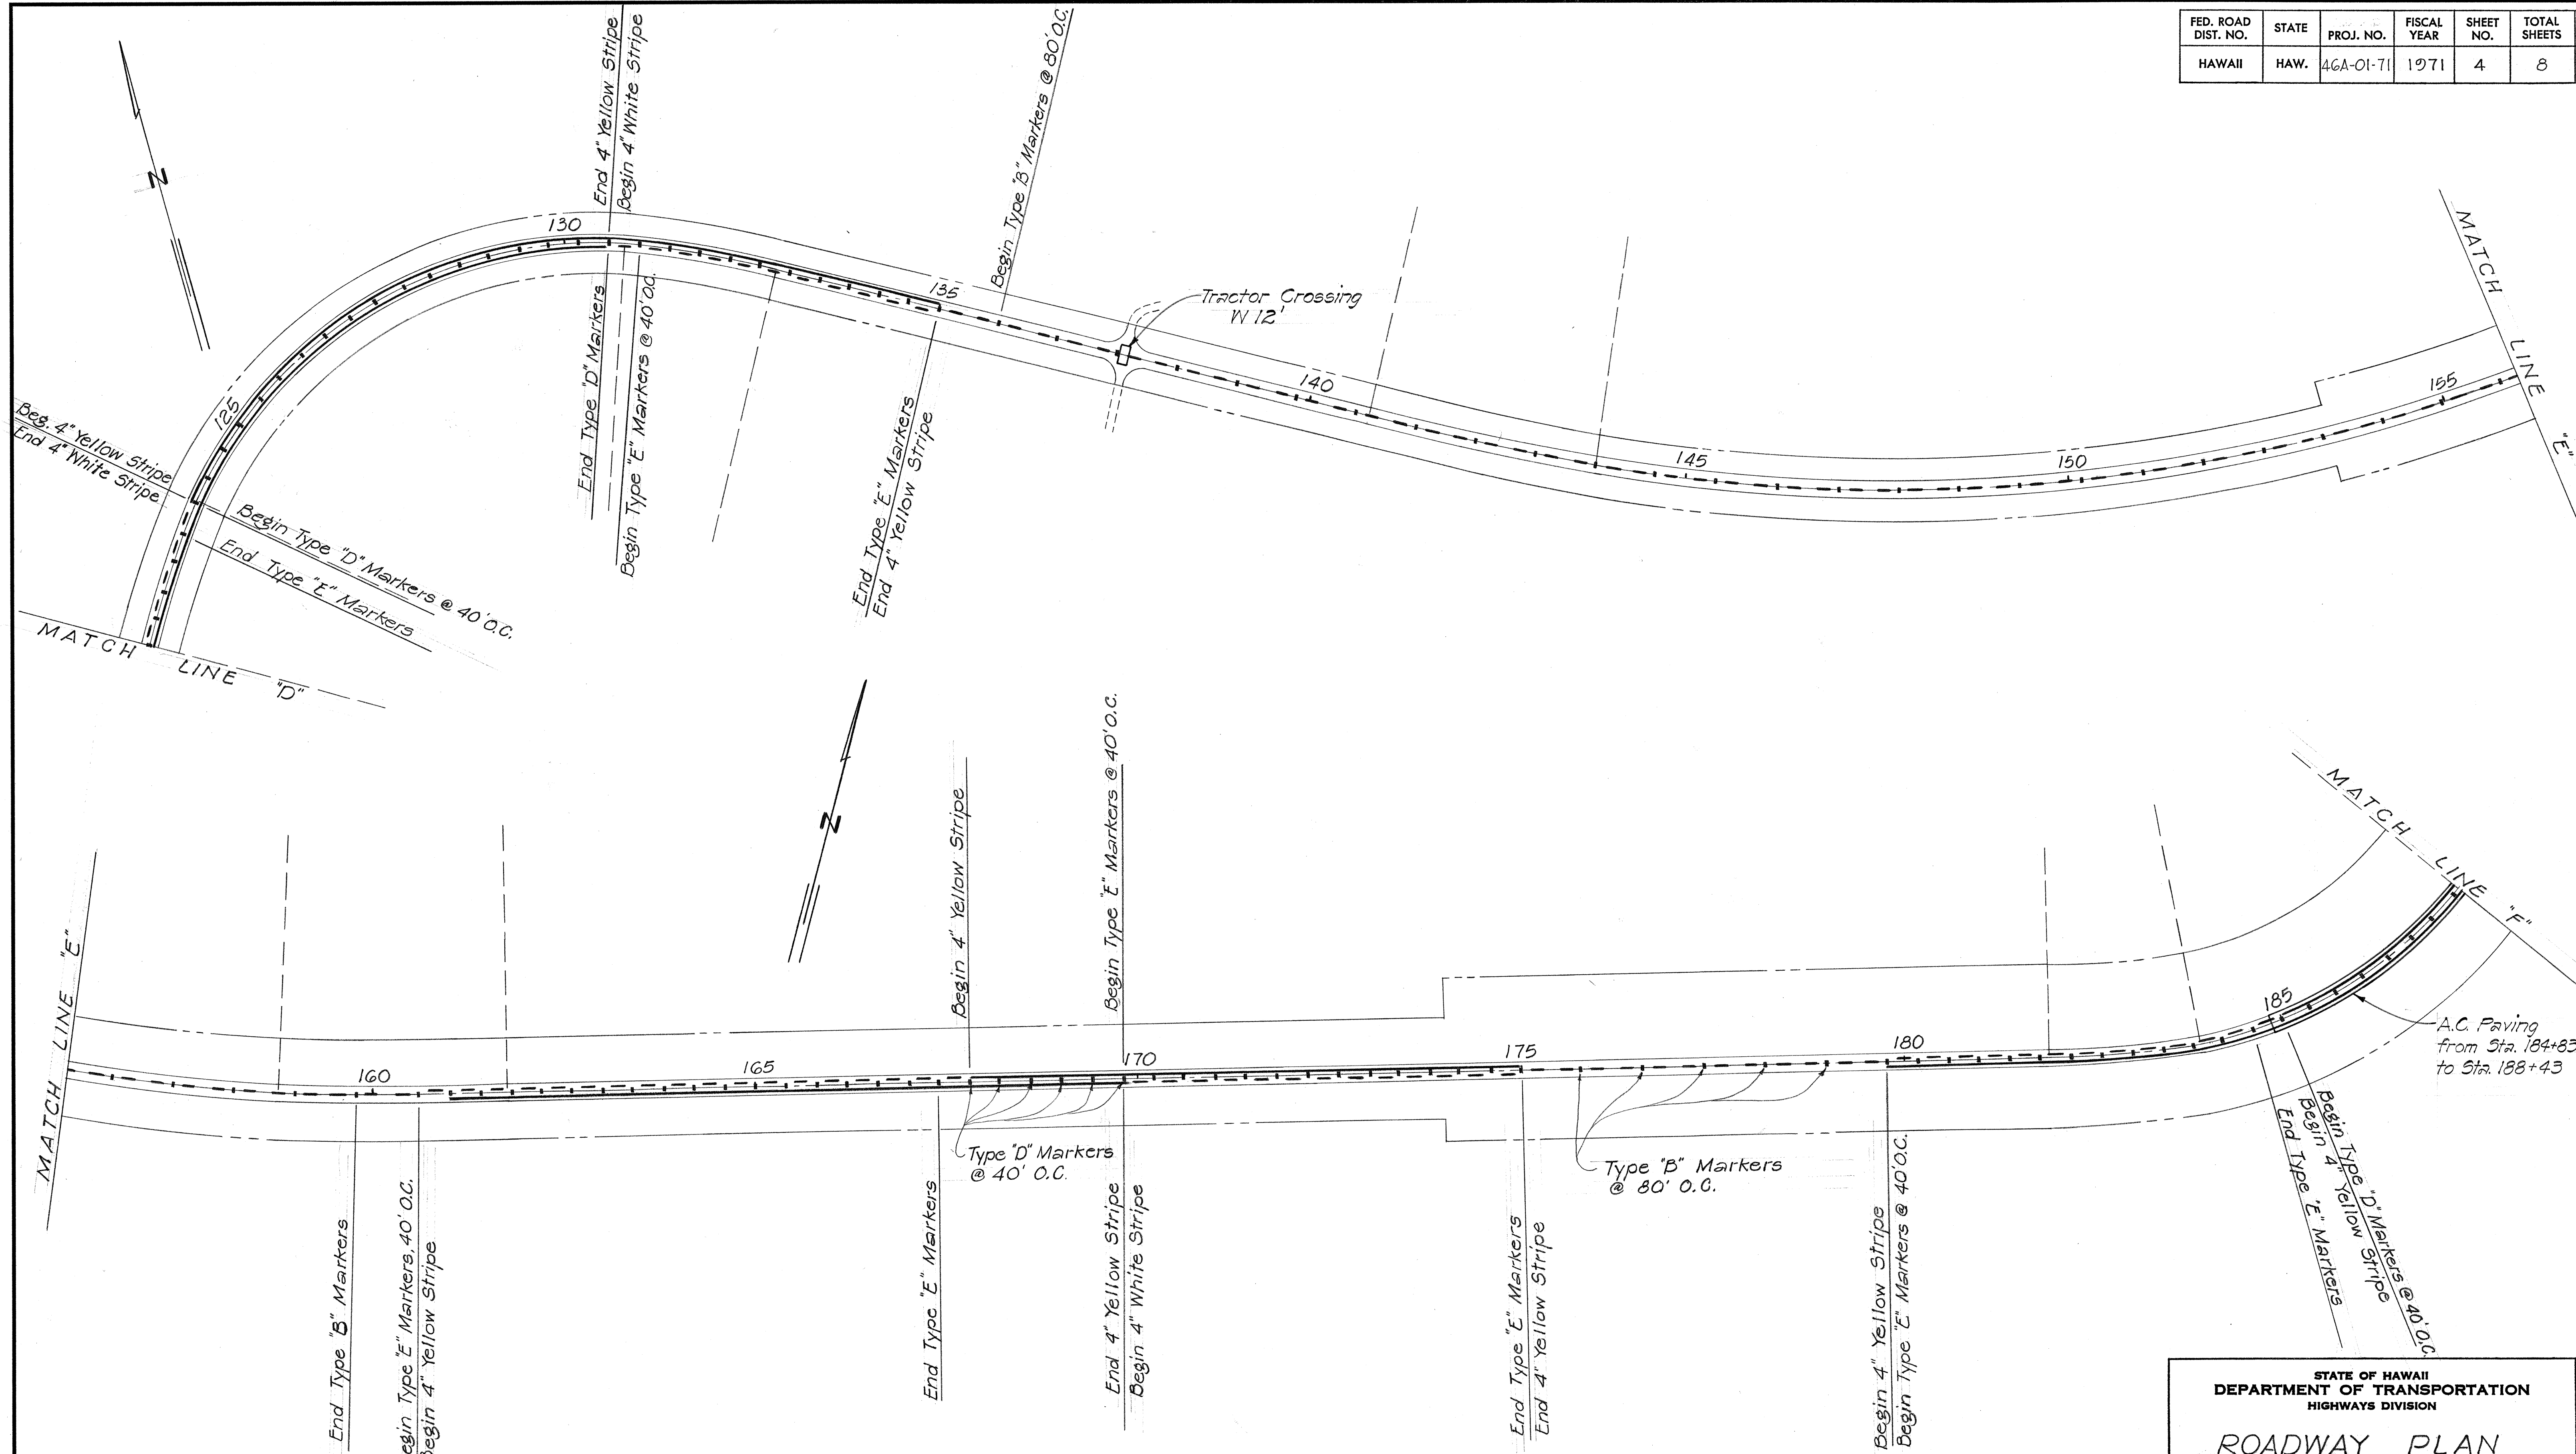

ORIGINAL PLAN	DATE
NOTE BOOK	NO.
DESIGNED BY	
CHECKED BY	
TRACED BY	
DATE	

STATE OF HAWAII
DEPARTMENT OF TRANSPORTATION
HIGHWAYS DIVISION

ROADWAY PLAN

RESURFACING OF MAUNALO A RD


PROJ. NO. 46A-01-71

SCALE : 1" = 100'

NOV. 1970

SHEET No. 3 OF 8 SHEETS

FED. ROAD DIST. NO.	STATE	PROJ. NO.	FISCAL YEAR	SHEET NO.	TOTAL SHEETS
HAWAII	HAW.	46B-01-71	1971	5	8

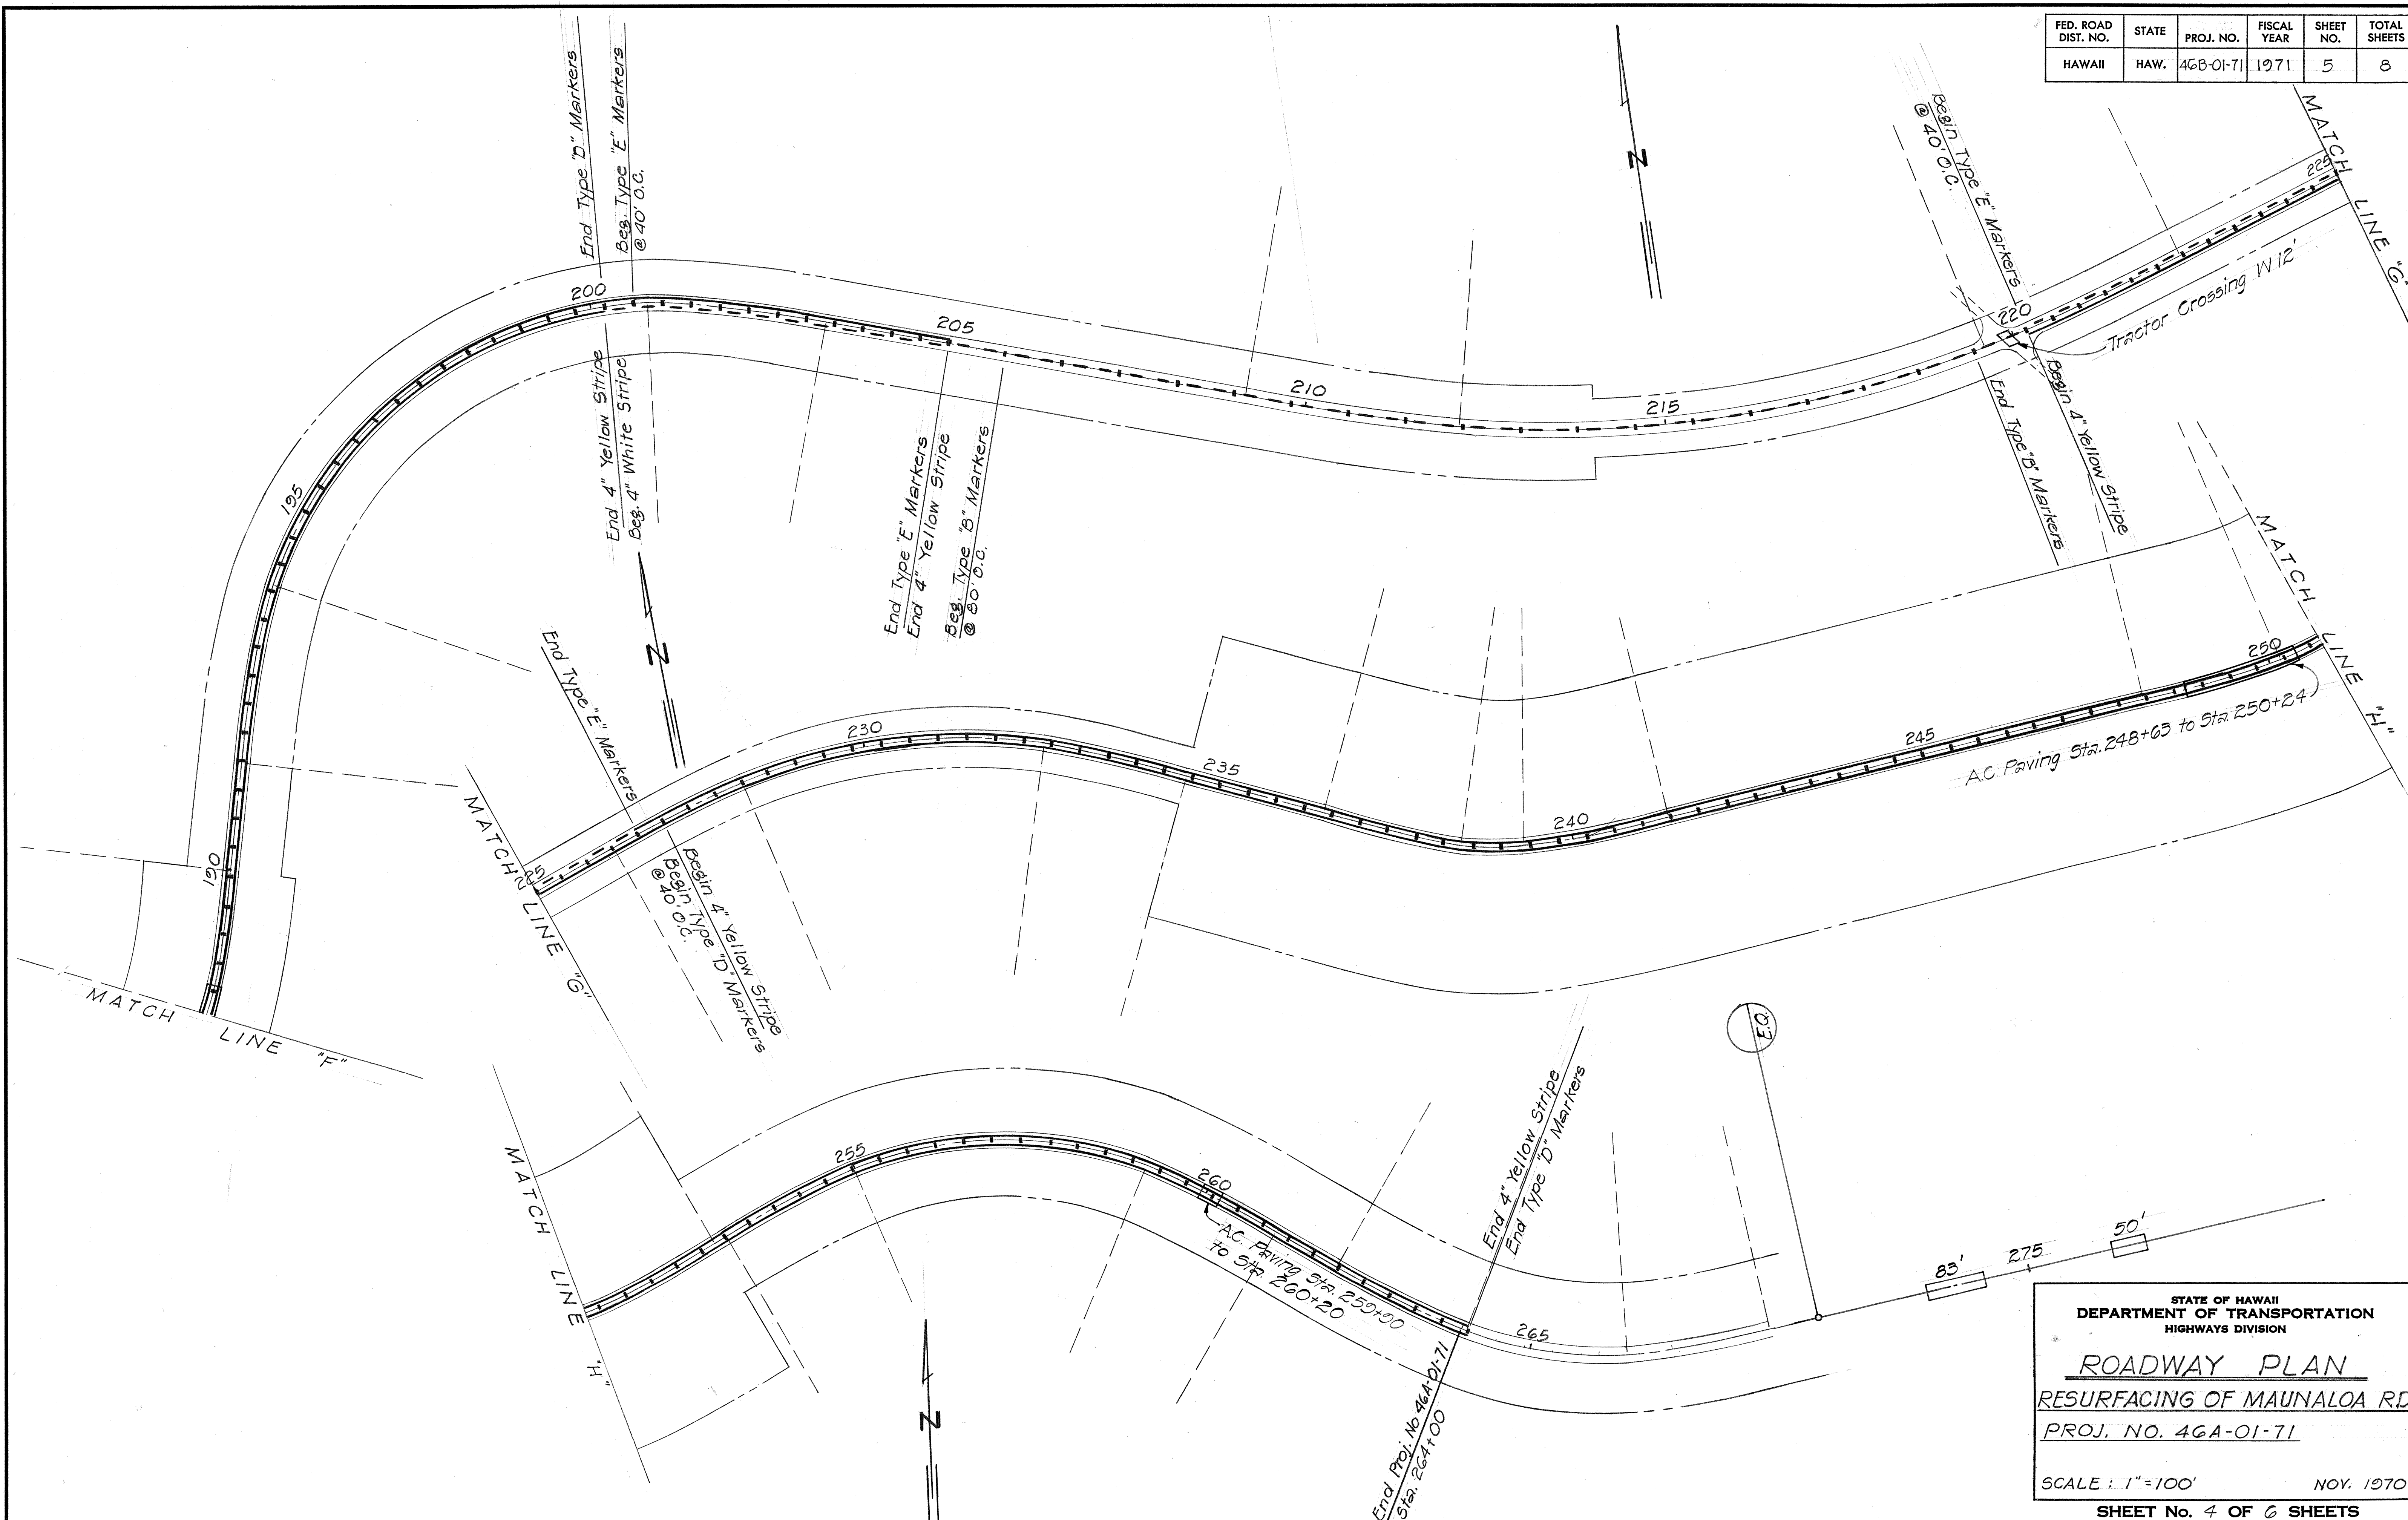

ORIGINAL PLAN	SURVEY PLOTTED BY _____	DATE _____
NOTE BOOK	DRAWN BY _____	" _____
	DESIGNED BY _____	" _____
	QUANTITIES BY _____	" _____
	CHECKED BY _____	" _____
No. _____		

**STATE OF HAWAII
DEPARTMENT OF TRANSPORTATION
HIGHWAYS DIVISION**


ROADWAY PLAN
RESURFACING OF MAUNALOA RD

PROJ. NO. 46A-01-71

SCALE : 1"=100' NOV. 1970

SHEET No. 4 OF 6 SHEETS

FED. ROAD DIST. NO.	STATE	PROJ. NO.	FISCAL YEAR	SHEET NO.	TOTAL SHEETS
HAWAII	HAW.	47B-01-71	1971	6	8

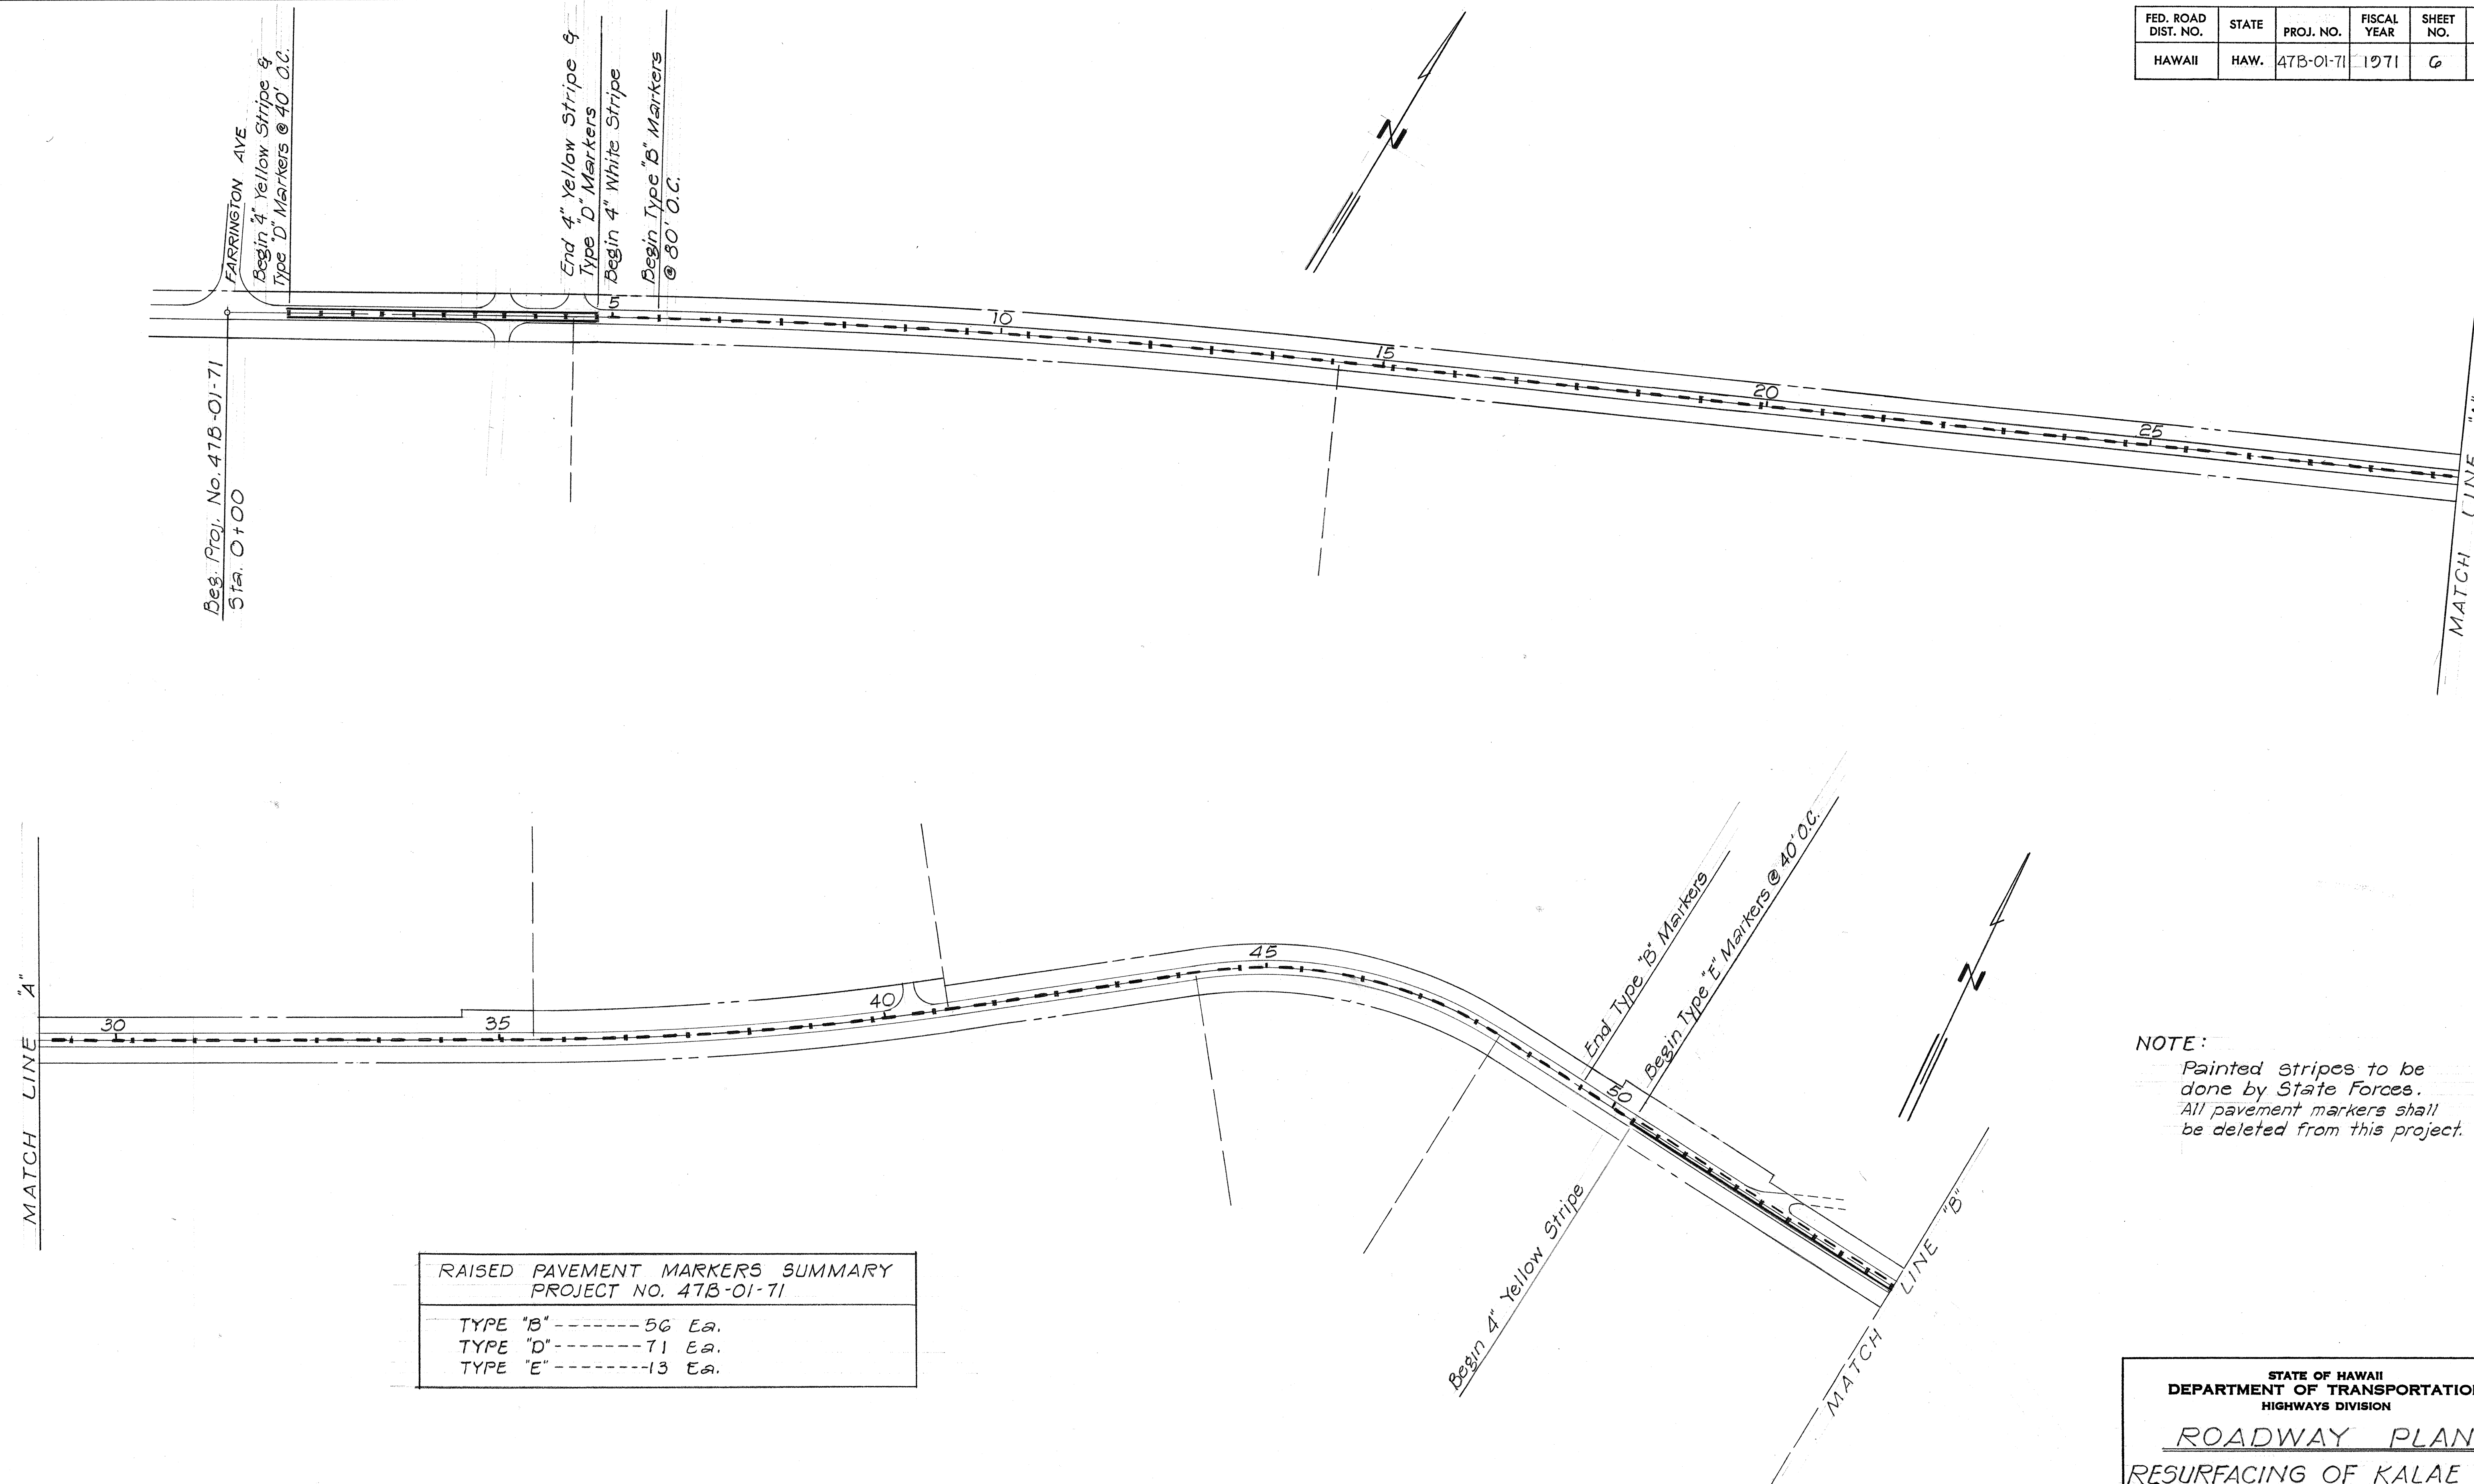

NOTE: Painted stripes to be done by State Forces.
All pavement markers shall be deleted from this project.

ORIGINAL PLAN	SURVEY PLOTTED BY _____ DATE _____
NOTE BOOK	DRAWN BY _____
	TRACED BY _____
	DESIGNED BY _____
	QUANTITIES BY _____
No. _____	CHECKED BY _____

RAISED PAVEMENT MARKERS SUMMARY	
PROJECT NO. 47B-01-71	
TYPE "B"-----	56 EA.
TYPE "D"-----	71 EA.
TYPE "E"-----	13 EA.

STATE OF HAWAII
DEPARTMENT OF TRANSPORTATION
HIGHWAYS DIVISION

ROADWAY PLAN

RESURFACING OF KALAE RD.


PROJ. NO. 47B-01-71

SCALE: 1"=100'

NOV. 1970

SHEET No. 5 OF 6 SHEETS

FED. ROAD DIST. NO.	STATE	PROJ. NO.	FISCAL YEAR	SHEET NO.	TOTAL SHEETS
HAWAII	HAW.	47B-01-71	1971	7	8

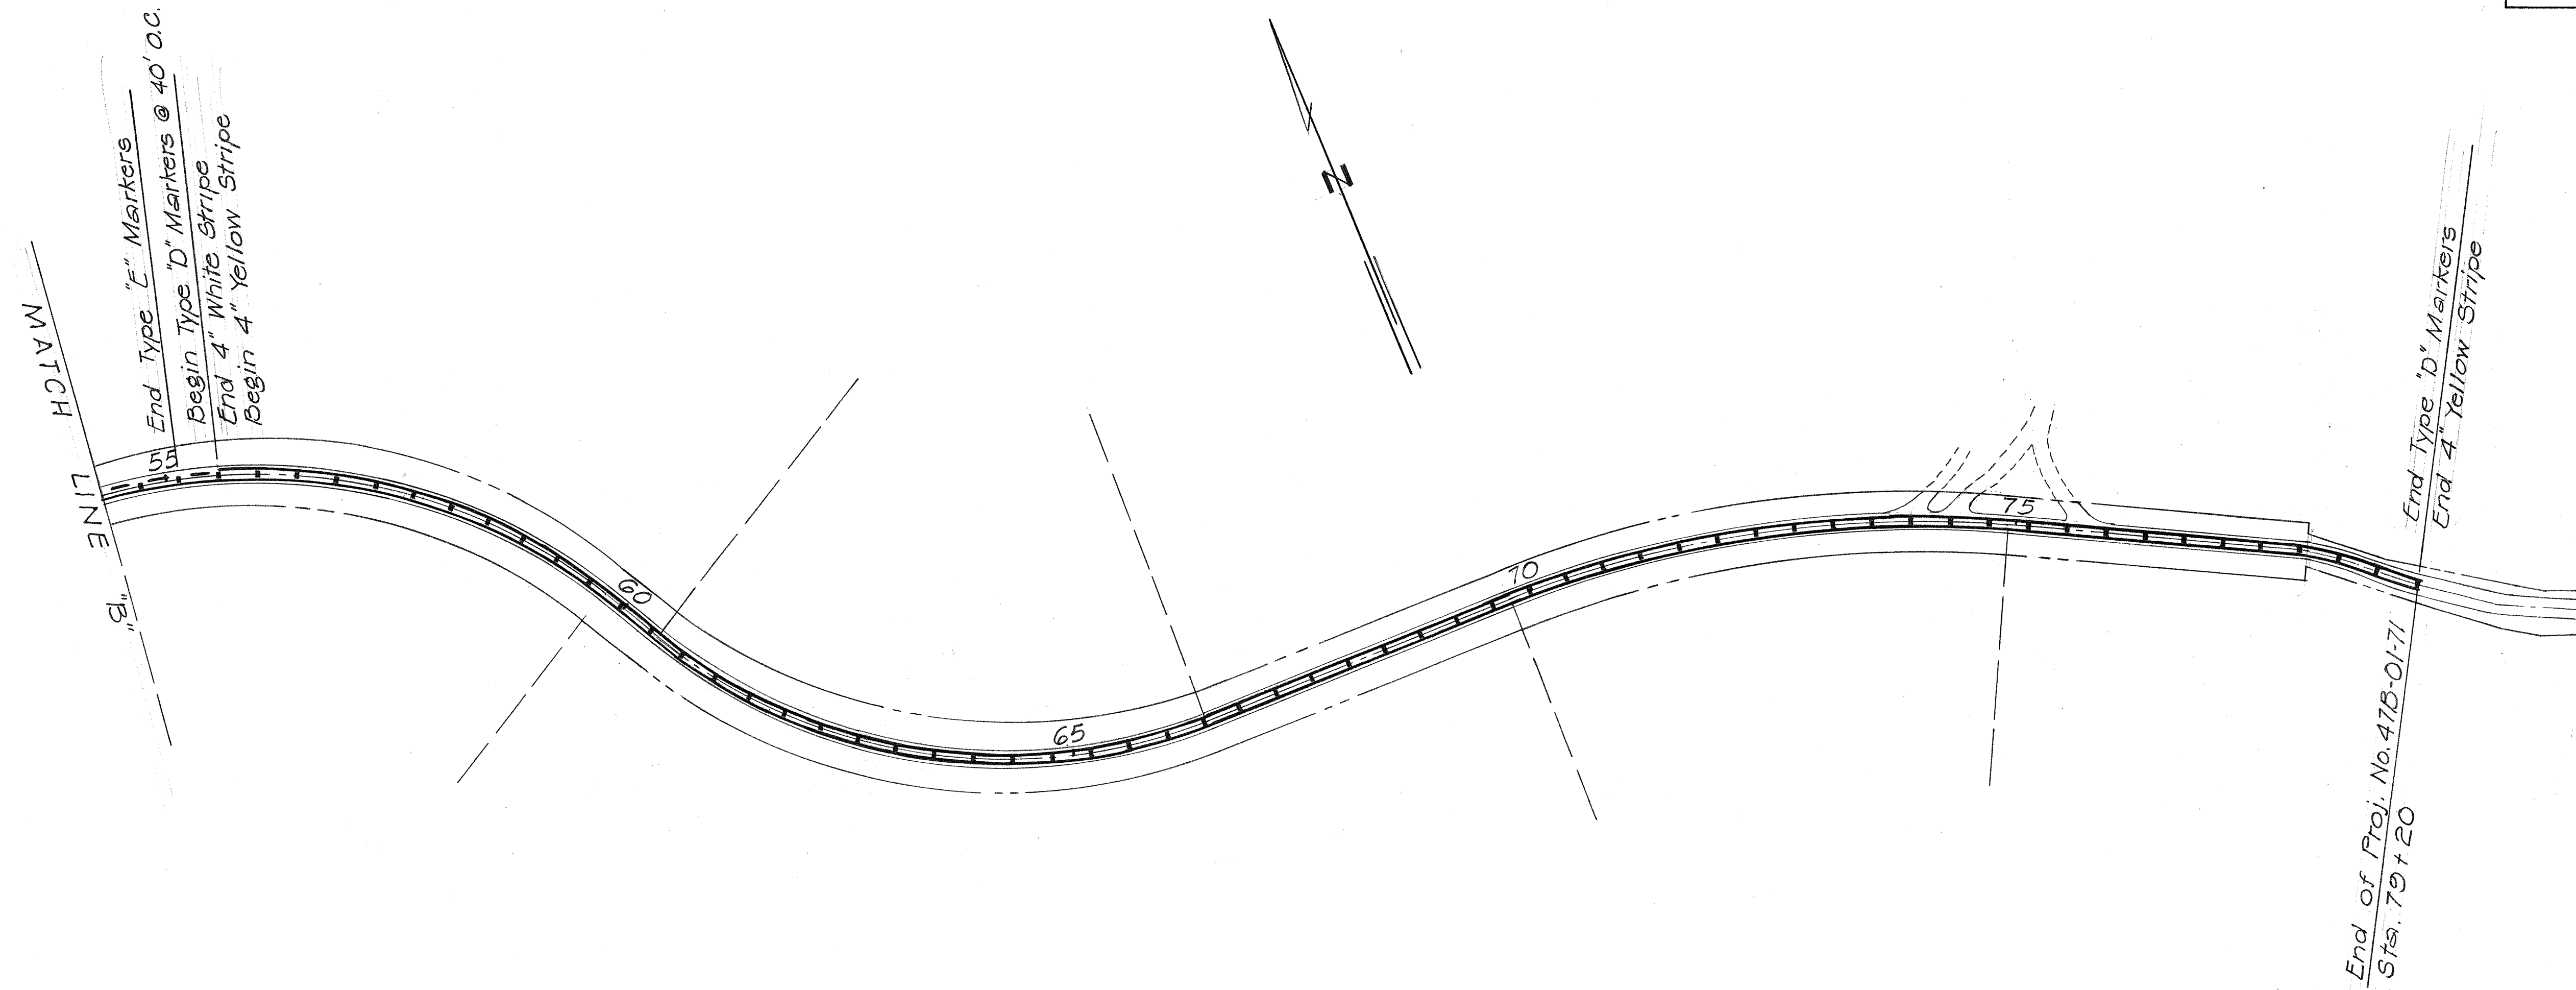

ORIGINAL PLAN	DATE
DESIGNED BY	
CHECKED BY	
NOTED BY	
NO.	

STATE OF HAWAII
DEPARTMENT OF TRANSPORTATION
HIGHWAYS DIVISION

ROADWAY PLAN

RESURFACING OF KALAE RD.

PROJ. NO. 47B-01-71

SCALE: 1"=100' NOV. 1970

SHEET No. 7 OF 8 SHEETS