


FED. ROAD DIST. NO.	STATE	FED. AID PROJ. NO.	FISCAL YEAR	SHEET NO.	TOTAL SHEETS
HAWAII	HAW.	RS-0900(24)	1986	17	28

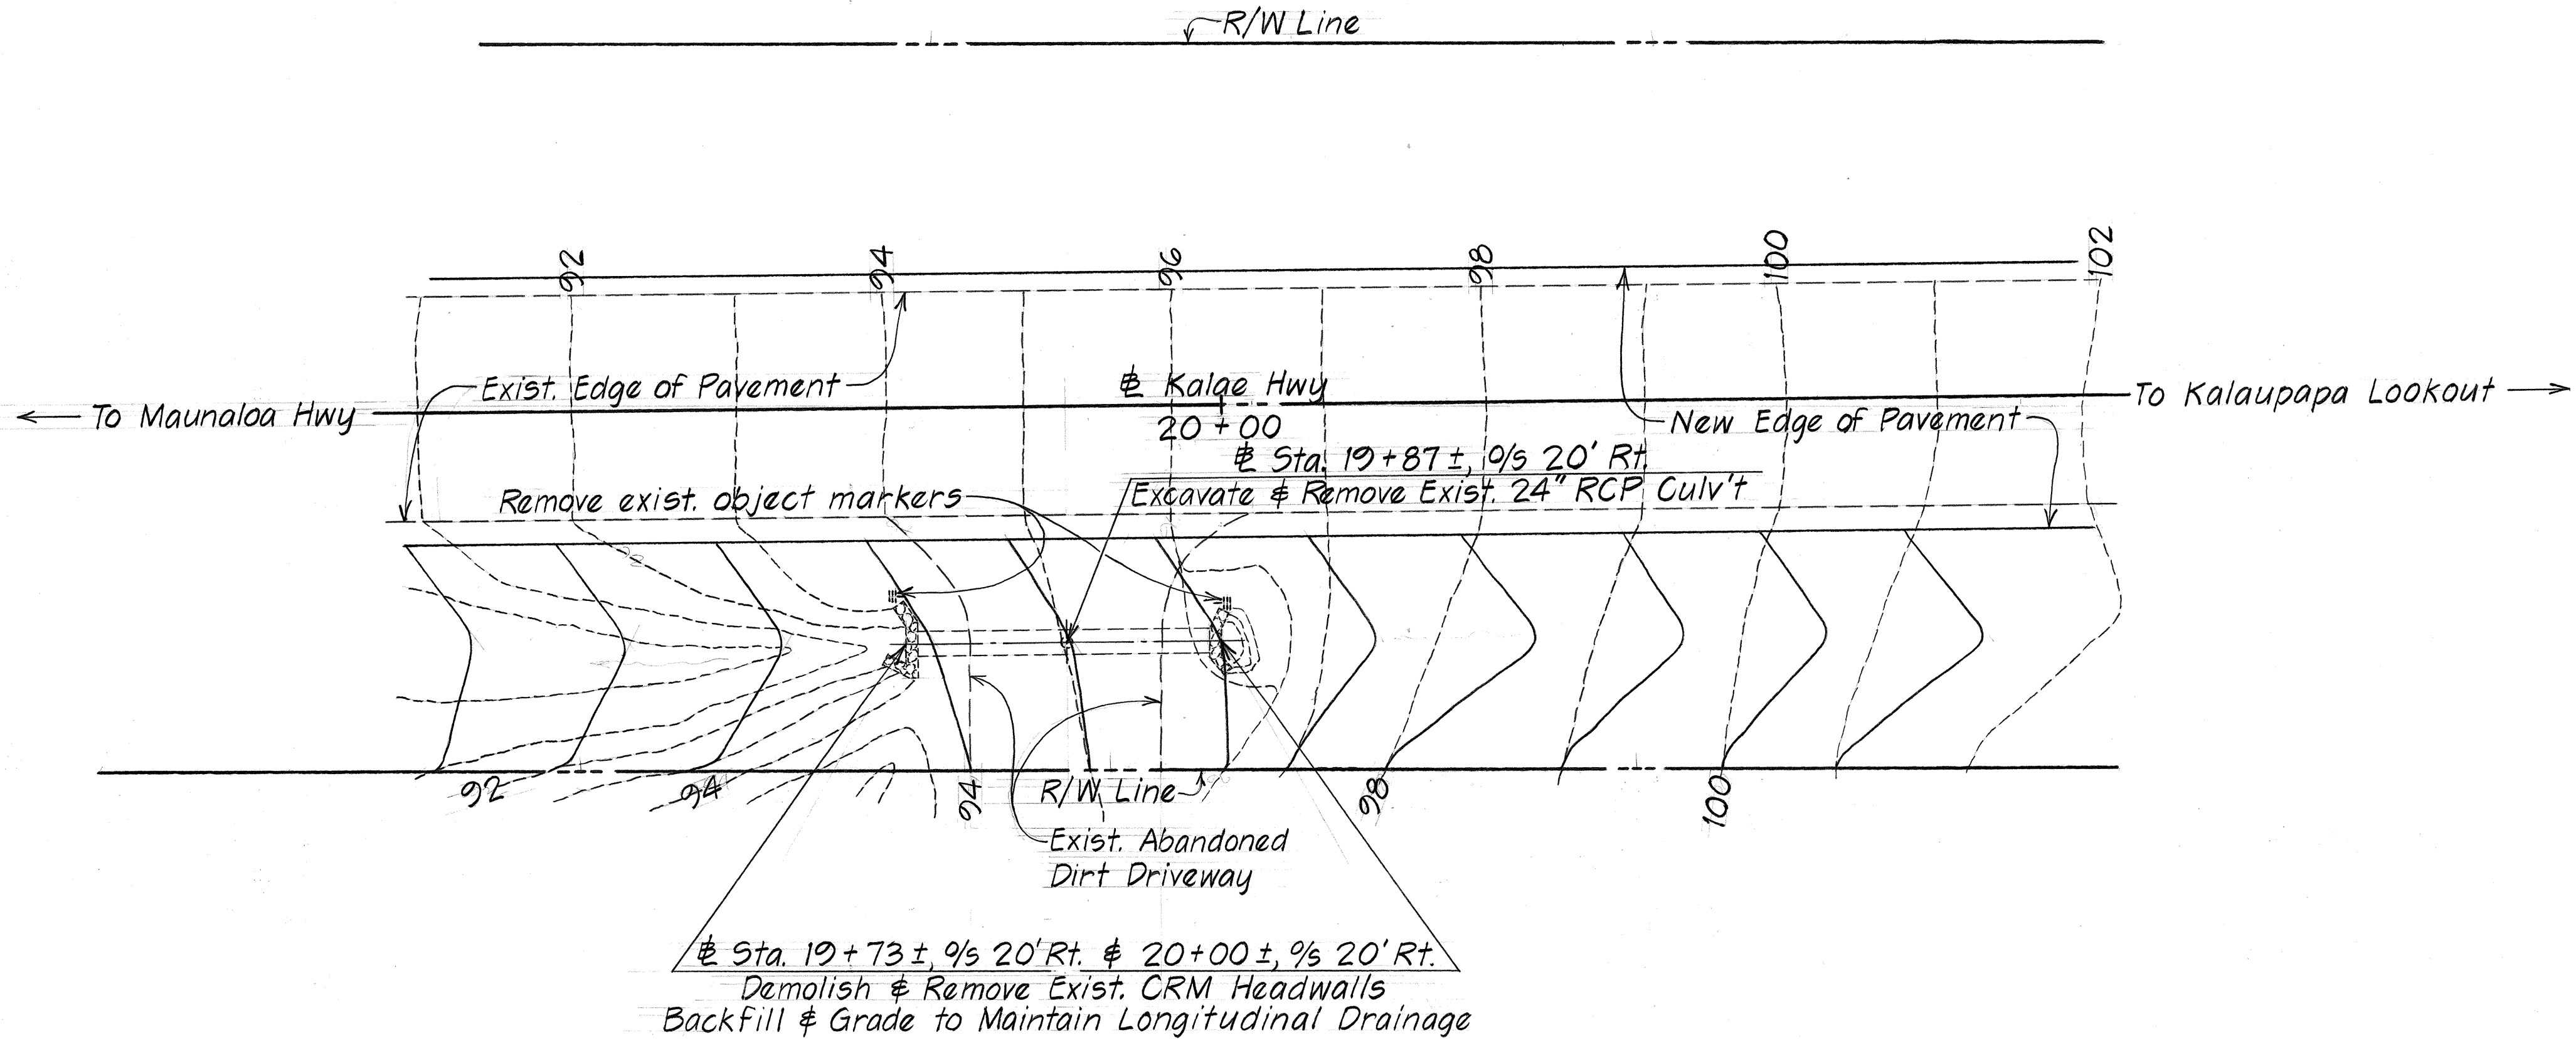

PLAN - STA. 19 + 87
KALAE HWY.
 Scale : 1" = 10'

GENERAL NOTES

- Excavation and removal of existing RCP culvert shall be paid under Item No. 202.0420, Removal of Existing 24" RCP Culvert.
- Demolition and removal of existing CRM headwalls shall be paid under Item No. 202.0410, Removal of Existing CRM Headwalls.
- Backfill and finish grading shall be considered incidental to the above referenced pay items.
- Stockpile CRM and RCP material (as determined by the Engineer) shall remain the property of the State. The Contractor shall stockpile materials and notify the Engineer.

ORIGINAL PLAN	SURVEY PLOTTED BY	DATE
NOTE BOOK No.	DESIGNED BY	
	QUANTITIES BY	
	CHECKED BY	

STATE OF HAWAII
DEPARTMENT OF TRANSPORTATION
HIGHWAYS DIVISION

DRAINAGE DETAILS

MAUNALOA HIGHWAY & KALAE
HIGHWAY RESURFACING
Proj. No. RS-0900(24)

Scale: As Noted Date: April 15, 1986

SHEET No. 1 OF 1 SHEETS