






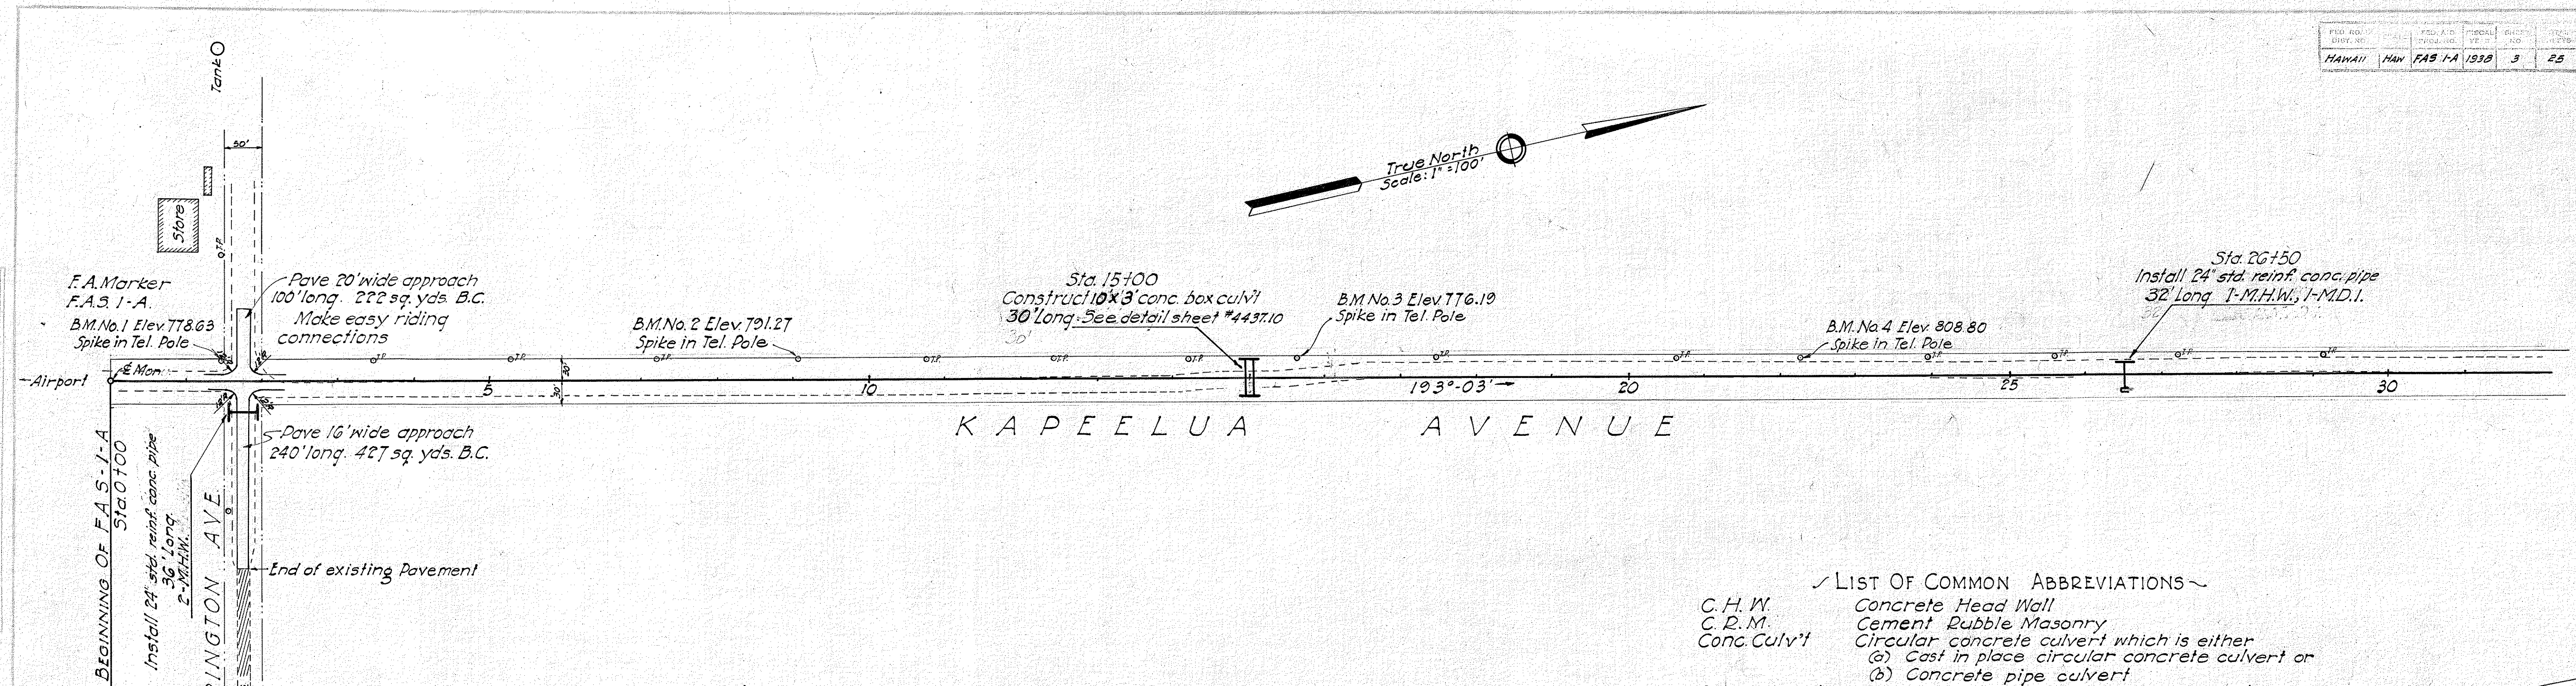


NOTE!
 All existing buildings, fences and other structures, etc., on the 1/4 shall be demolished and removed by the contractor, unless otherwise noted hereon, and disposed of as directed under the item "Clearing and Grubbing" unless removed by their owners.

- LIST OF COMMON ABBREVIATIONS**
- C.H.W. Concrete Head Wall
 - C.R.M. Cement Rubble Masonry
 - Conc. Culv't Circular concrete culvert which is either
 (a) Cast in place circular concrete culvert or
 (b) Concrete pipe culvert
 - Box Culvert Various reinf. conc. box culverts as detailed
 - M.H.W. Masonry Head Wall
 - M.D.I. Masonry Drop Intake
 - C.B. Catch Basin
 - T.P. Telephone Pole
 - E.P. Electric Pole

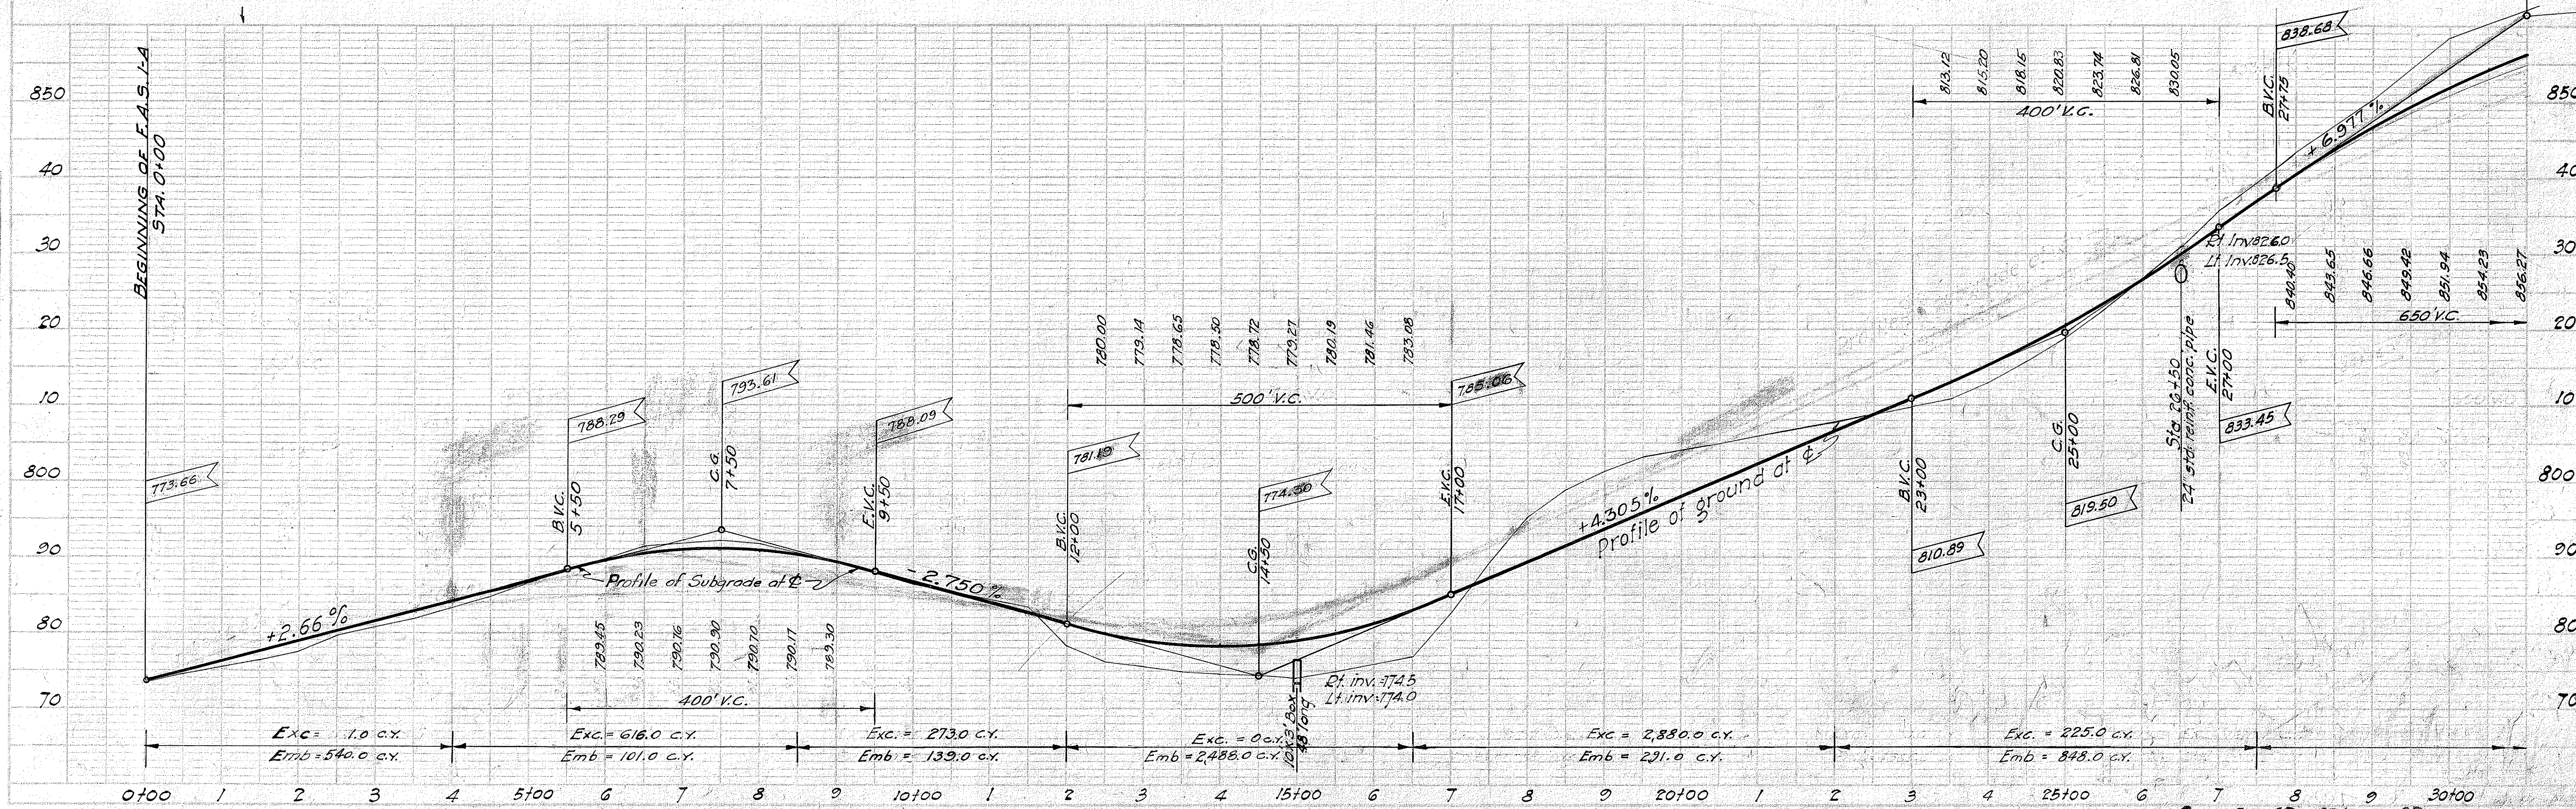

PLAN & SECTION
OF
WING WALL
Sta. 36+00

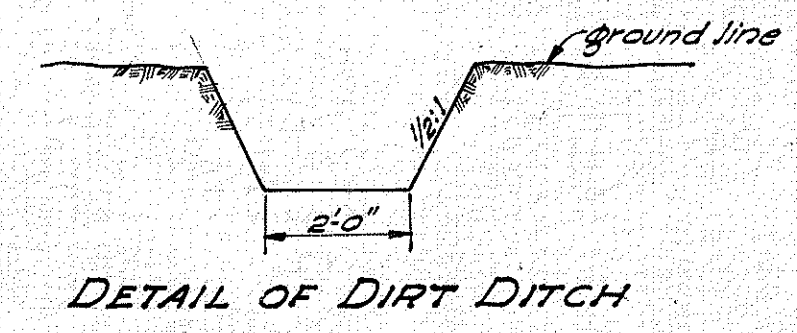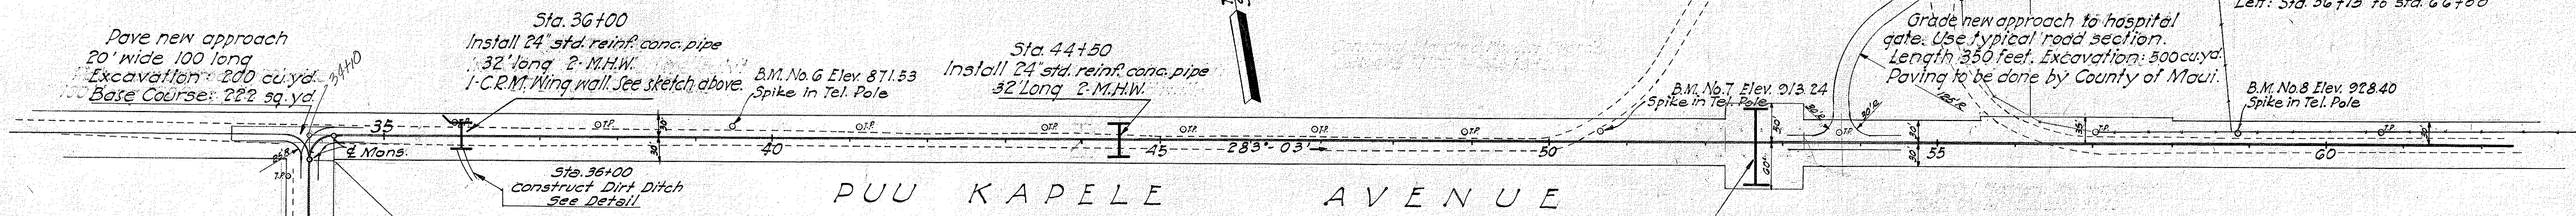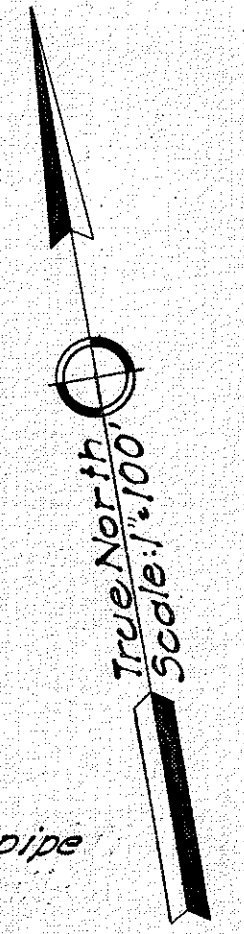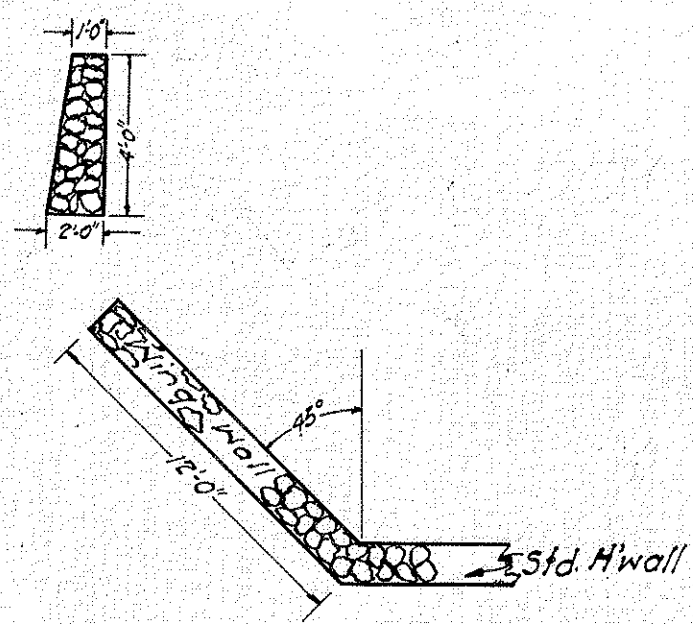

Curve Data
Δ = 90°-00'
D = 180°-00'
R = 31.83'
T = 31.83'
L = 50.00'
C = 45.01'
S.E. = 0.00'

Sta. 52+00
Install 24" circ. conc. culvert
98' Long 2'-M.H.W.

Reconstructed Fence
Left: Sta. 56+15 to Sta. 66+00


Grade new approach to hospital gate. Use typical road section.
Length 350 feet. Excavation: 500 cu. yd.
Paving to be done by County of Maui.

B.M. No. 8 Elev. 928.40
Spike in Tel. Pole

B.M. No. 7 Elev. 913.24
Spike in Tel. Pole


B.M. No. 5 Elev. 864.20
Spike in Tel. Pole

KAPELE AVE
103°-03'

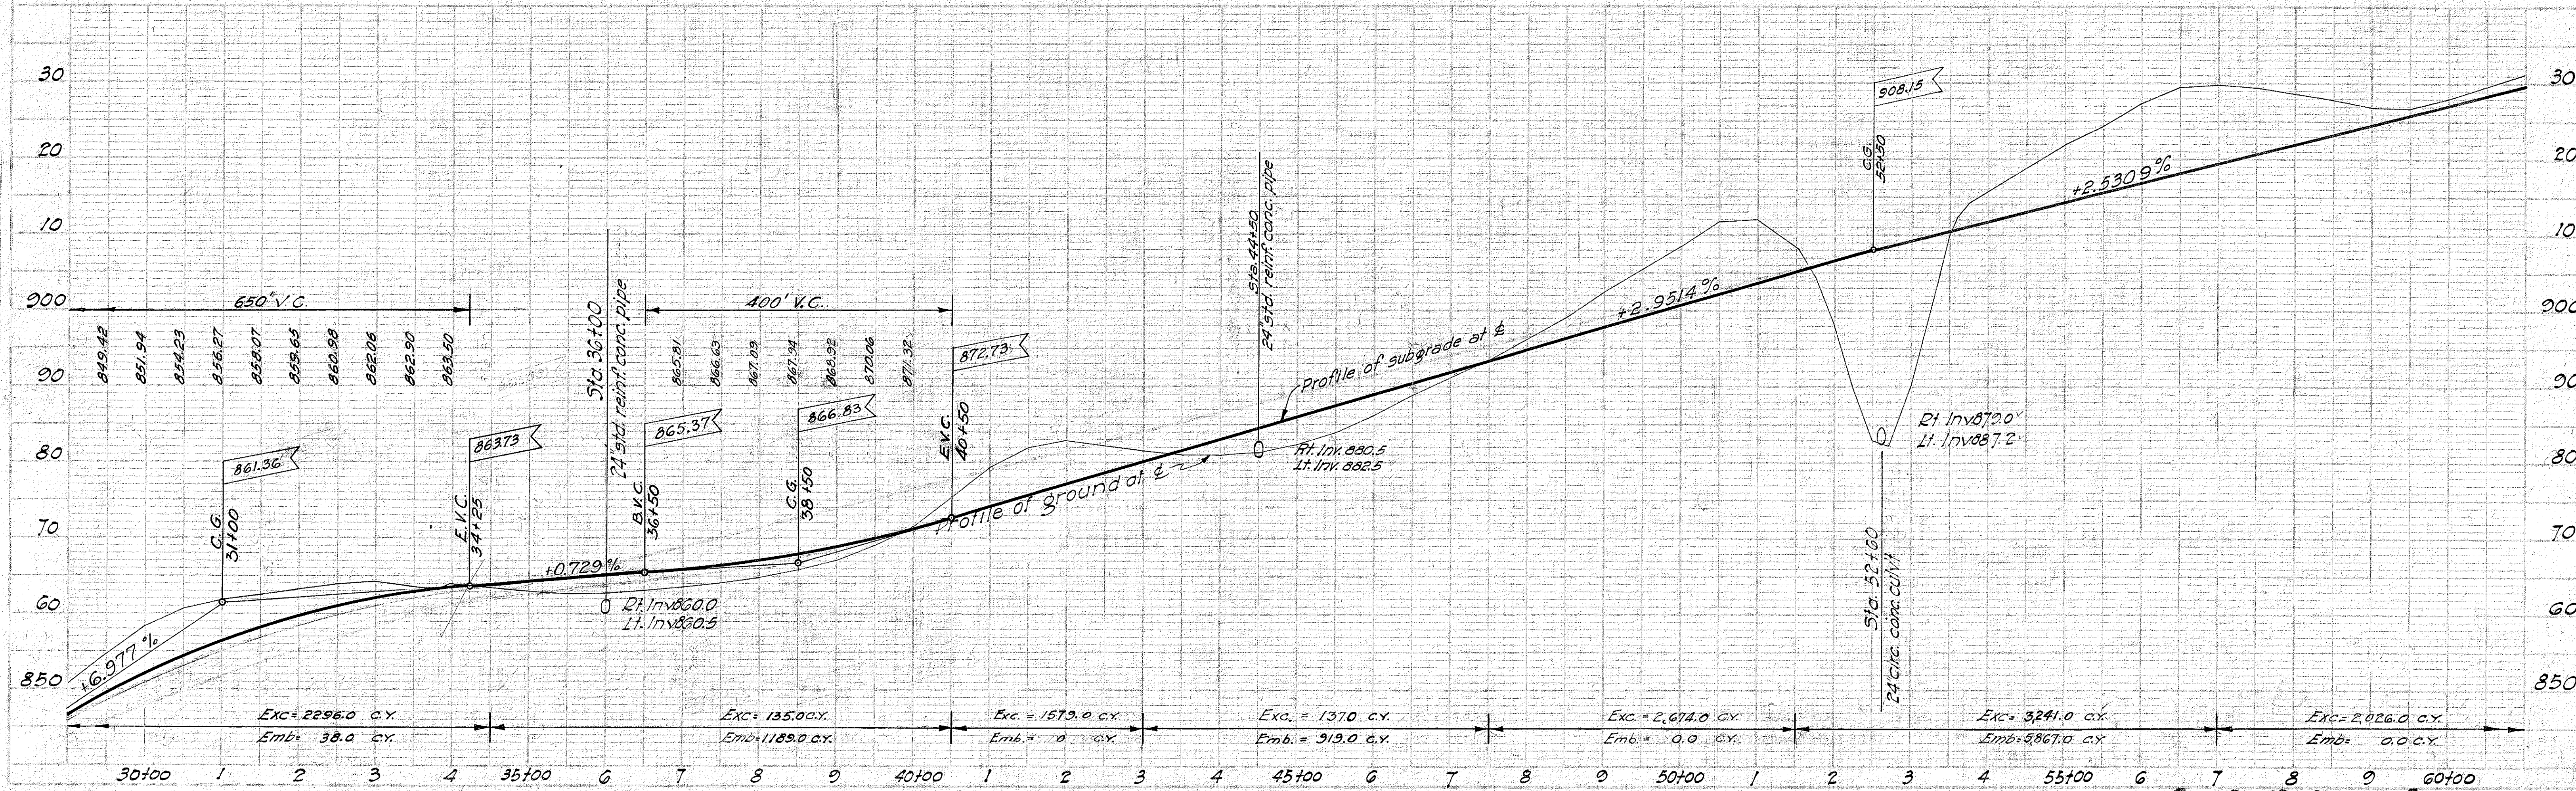


4437.4

PLAN
SECTION
OF
WING WALL
Sta. 68+00

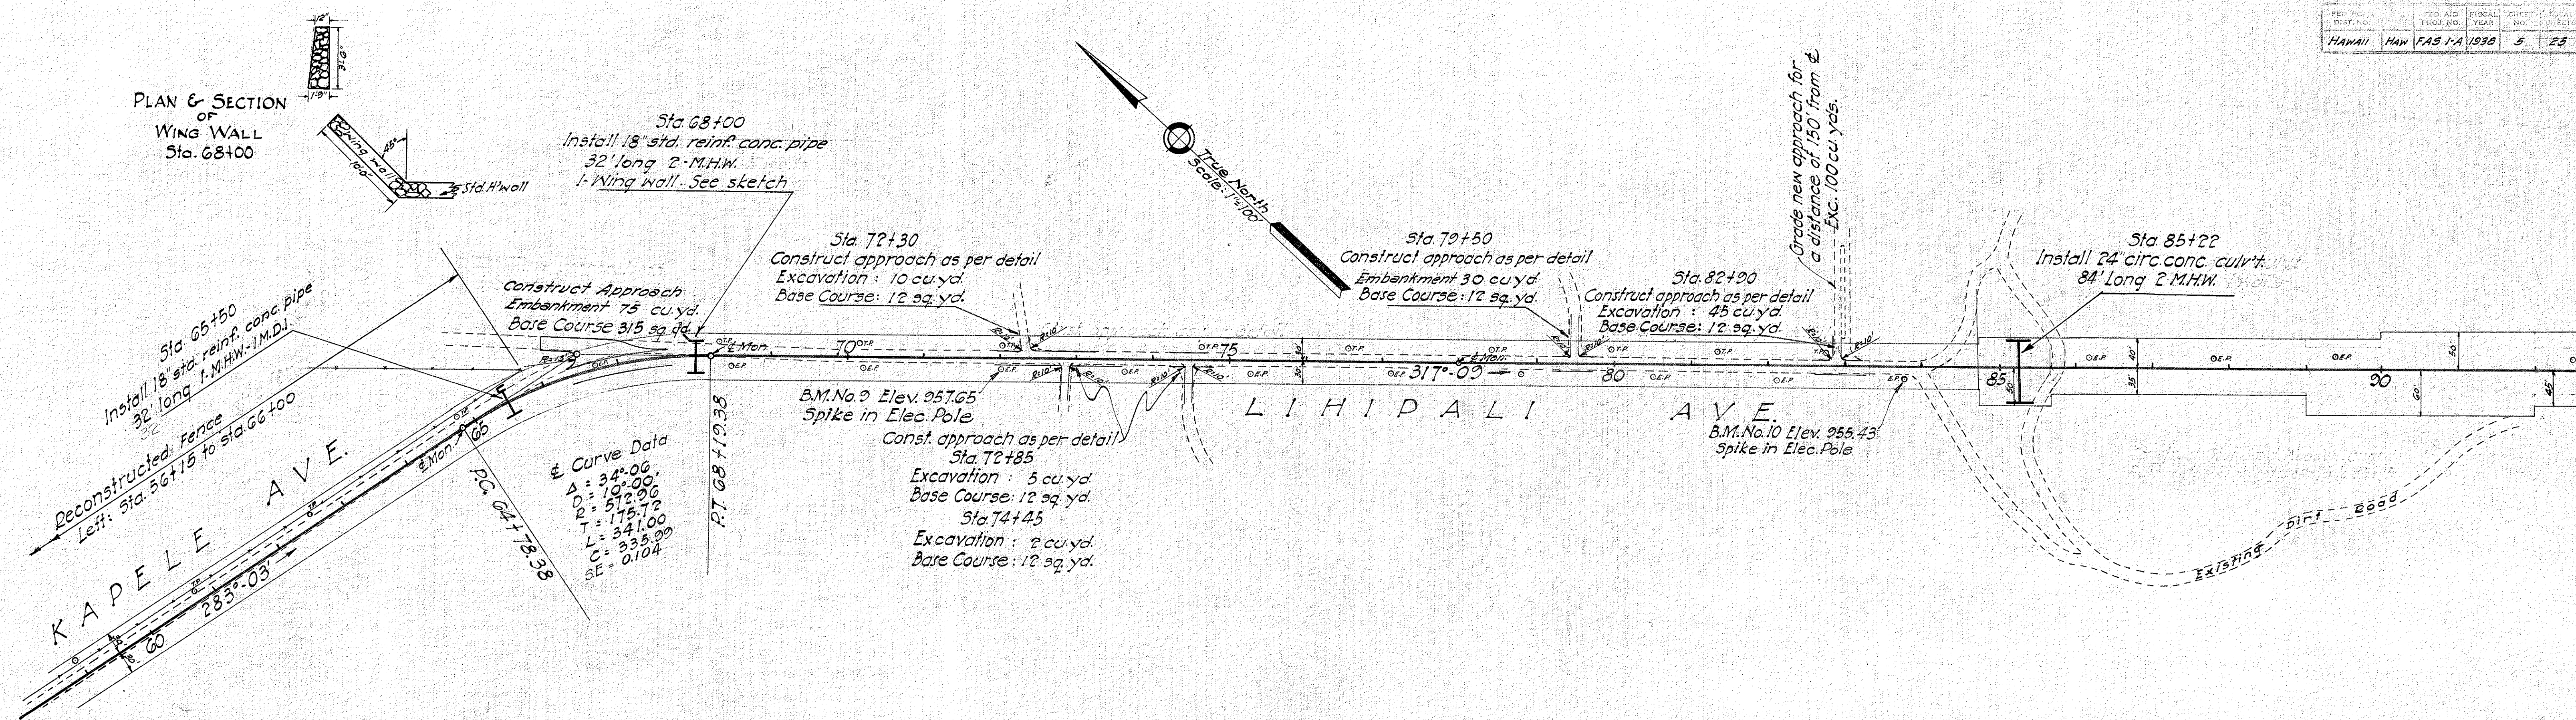

PROFILE
SECTION
OF
WING WALL
Sta. 68+00


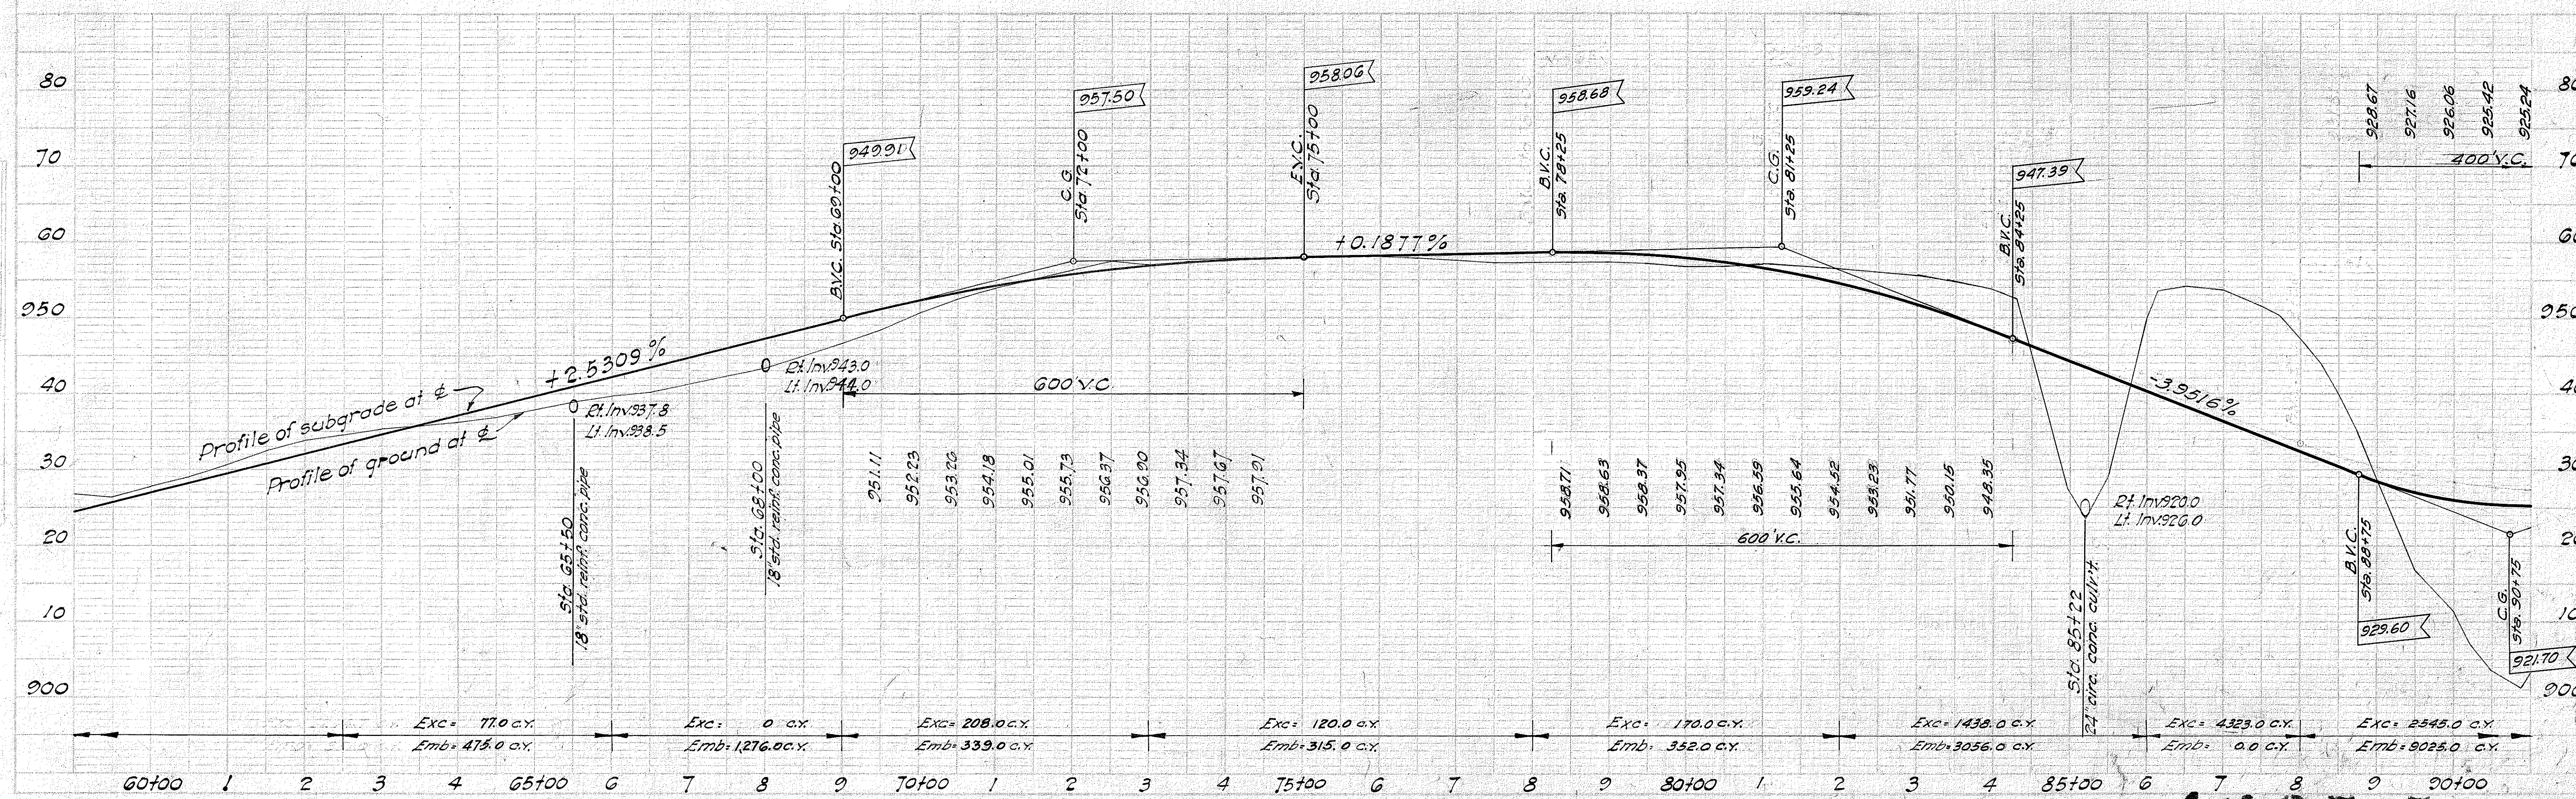


4437.5

FED. ROAD DIST. NO.	STATE	FED. AID PROJ. NO.	FISCAL YEAR	SHEET NO.	TOTAL SHEETS
HAWAII	HAW	FA5-1A	1988	6	25

PLAN	DATE	BY	CHECKED
DESIGNED			
DRAWN			
CHECKED			
APPROVED			

PROFILE	DATE	BY	CHECKED
DESIGNED			
DRAWN			
CHECKED			
APPROVED			

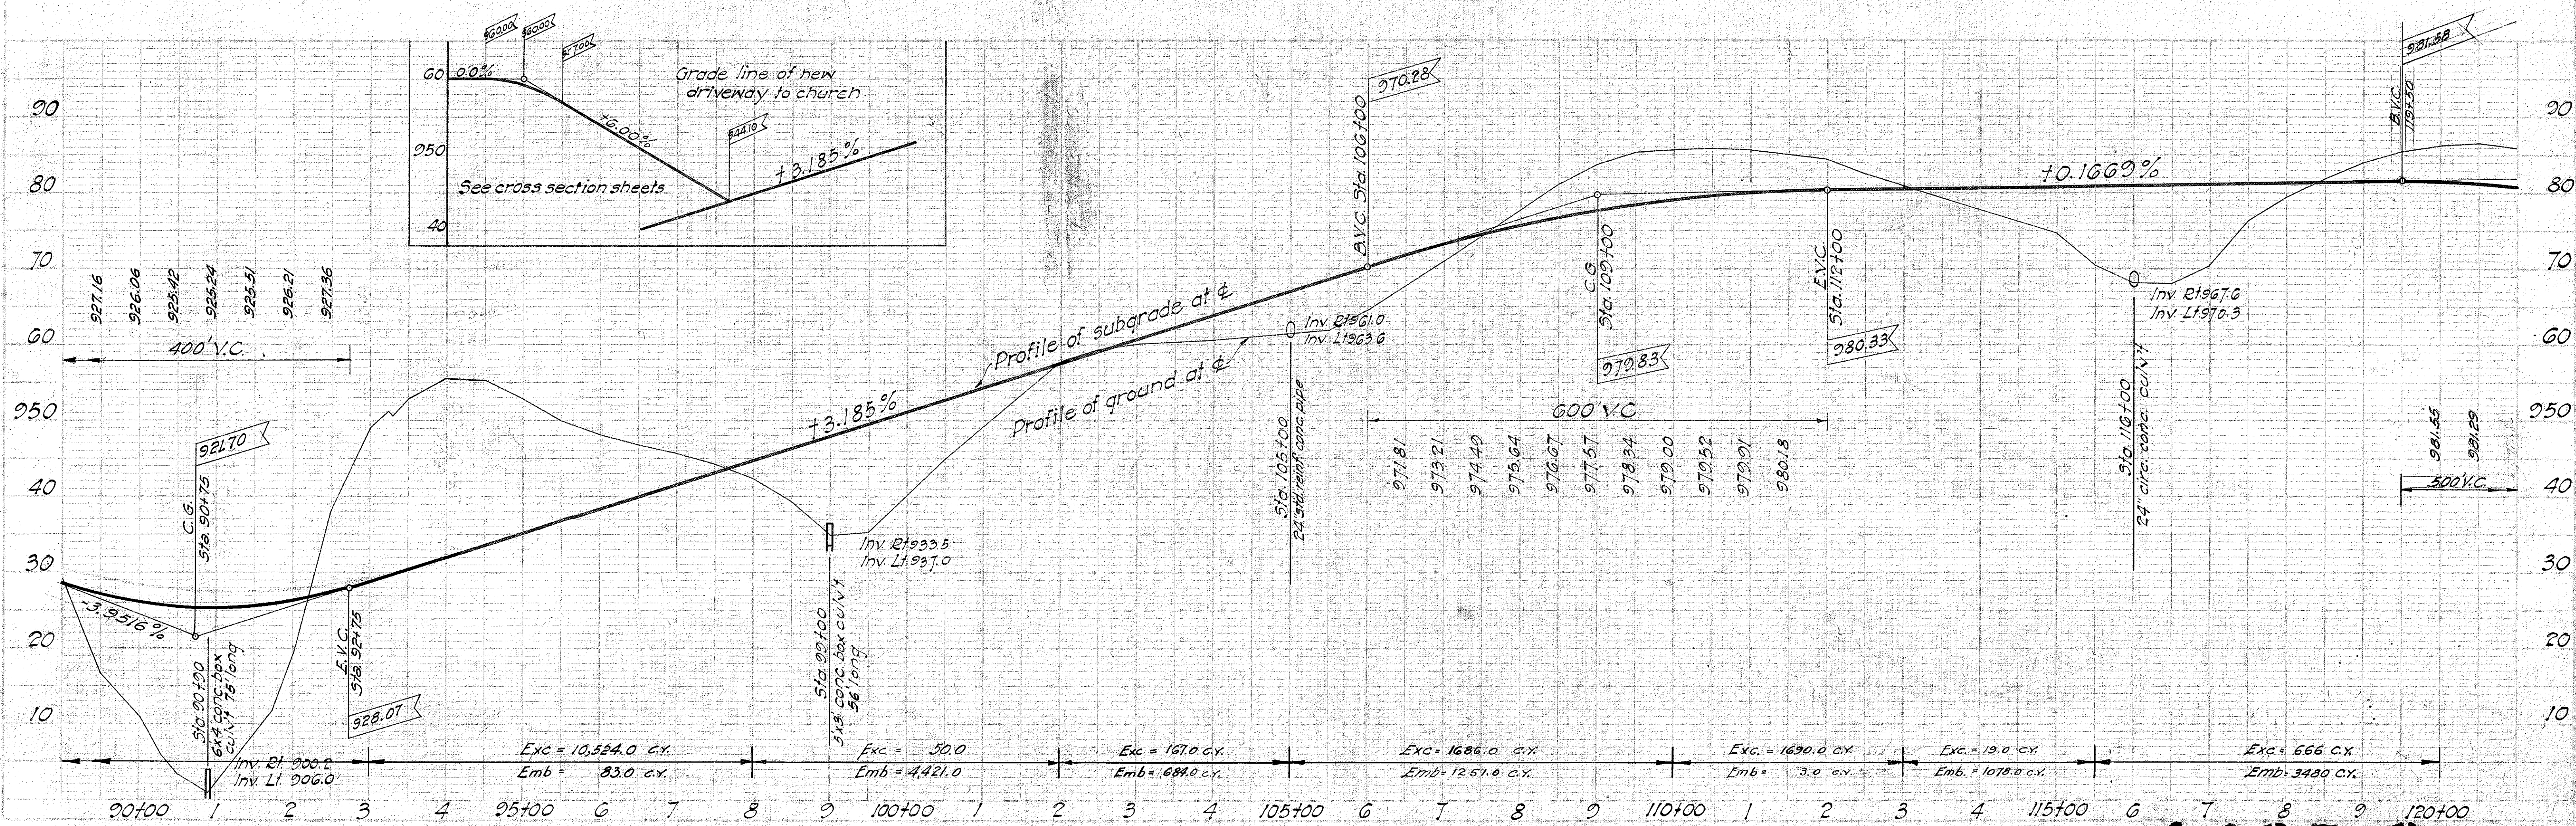
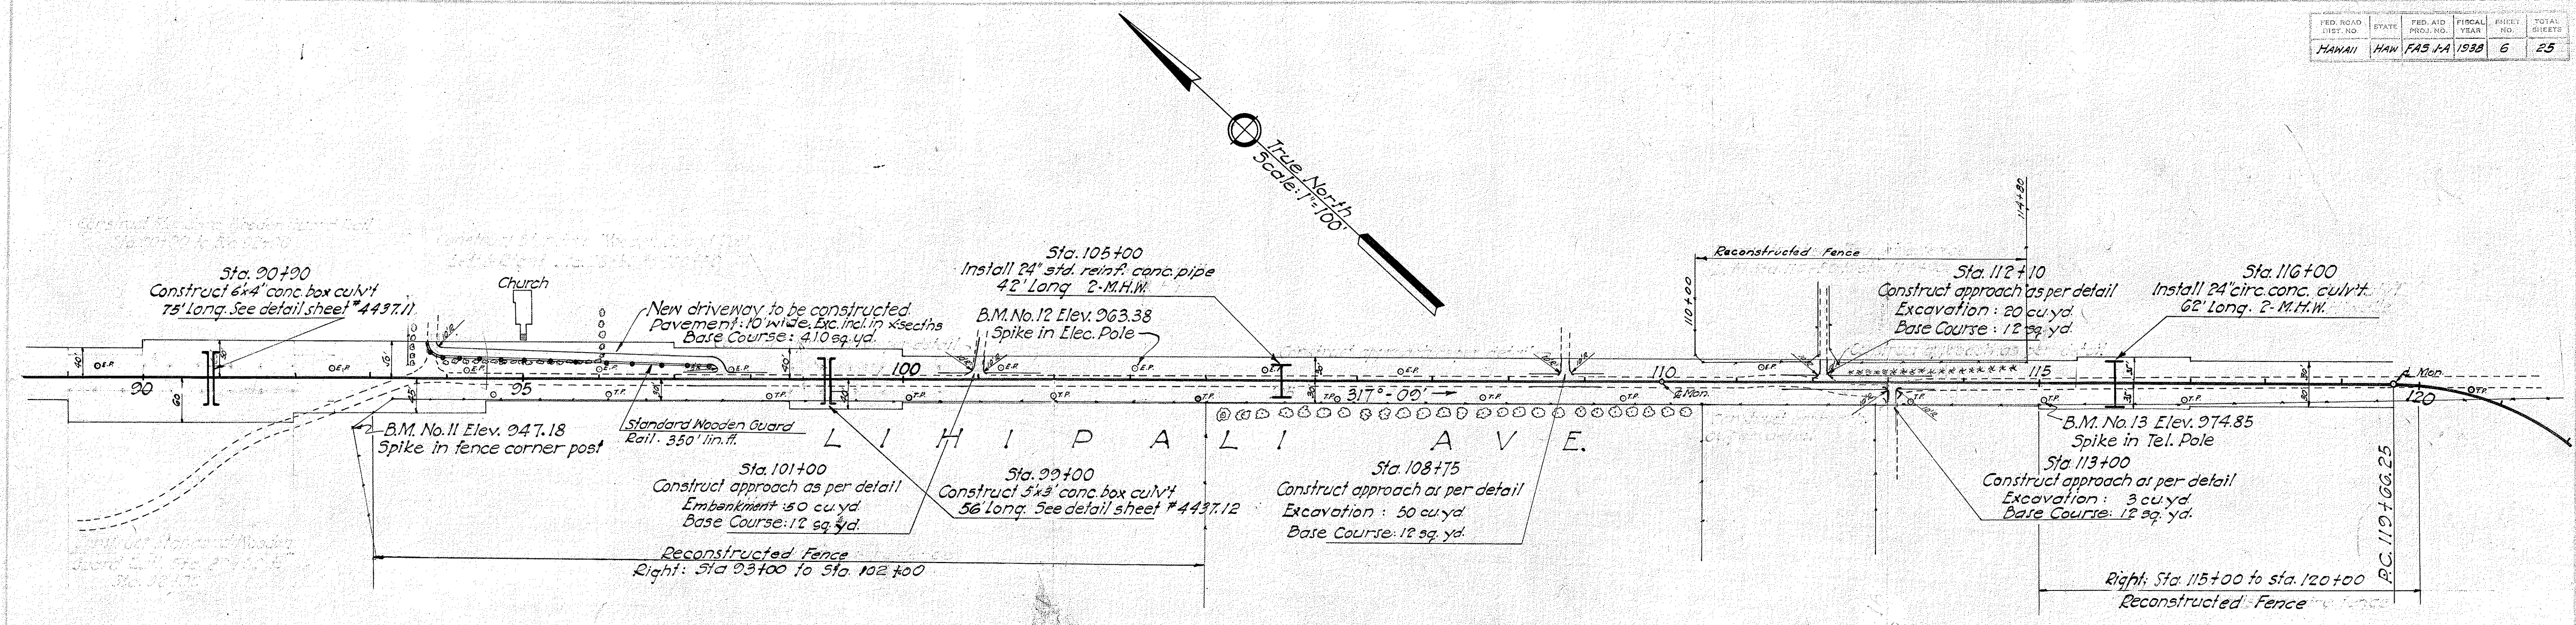


4437.6

FED. ROAD DIST. NO.	STATE	FED. AID PROJ. NO.	FISCAL YEAR	SHEET NO.	TOTAL SHEETS
HAWAII	HAW	FA 5-1-A	1938	7	25

PLAN	DATE	BY
DESIGNED		
CHECKED		
NOTED		
NO.		

PROFILE	DATE	BY
DESIGNED		
CHECKED		
NOTED		
NO.		

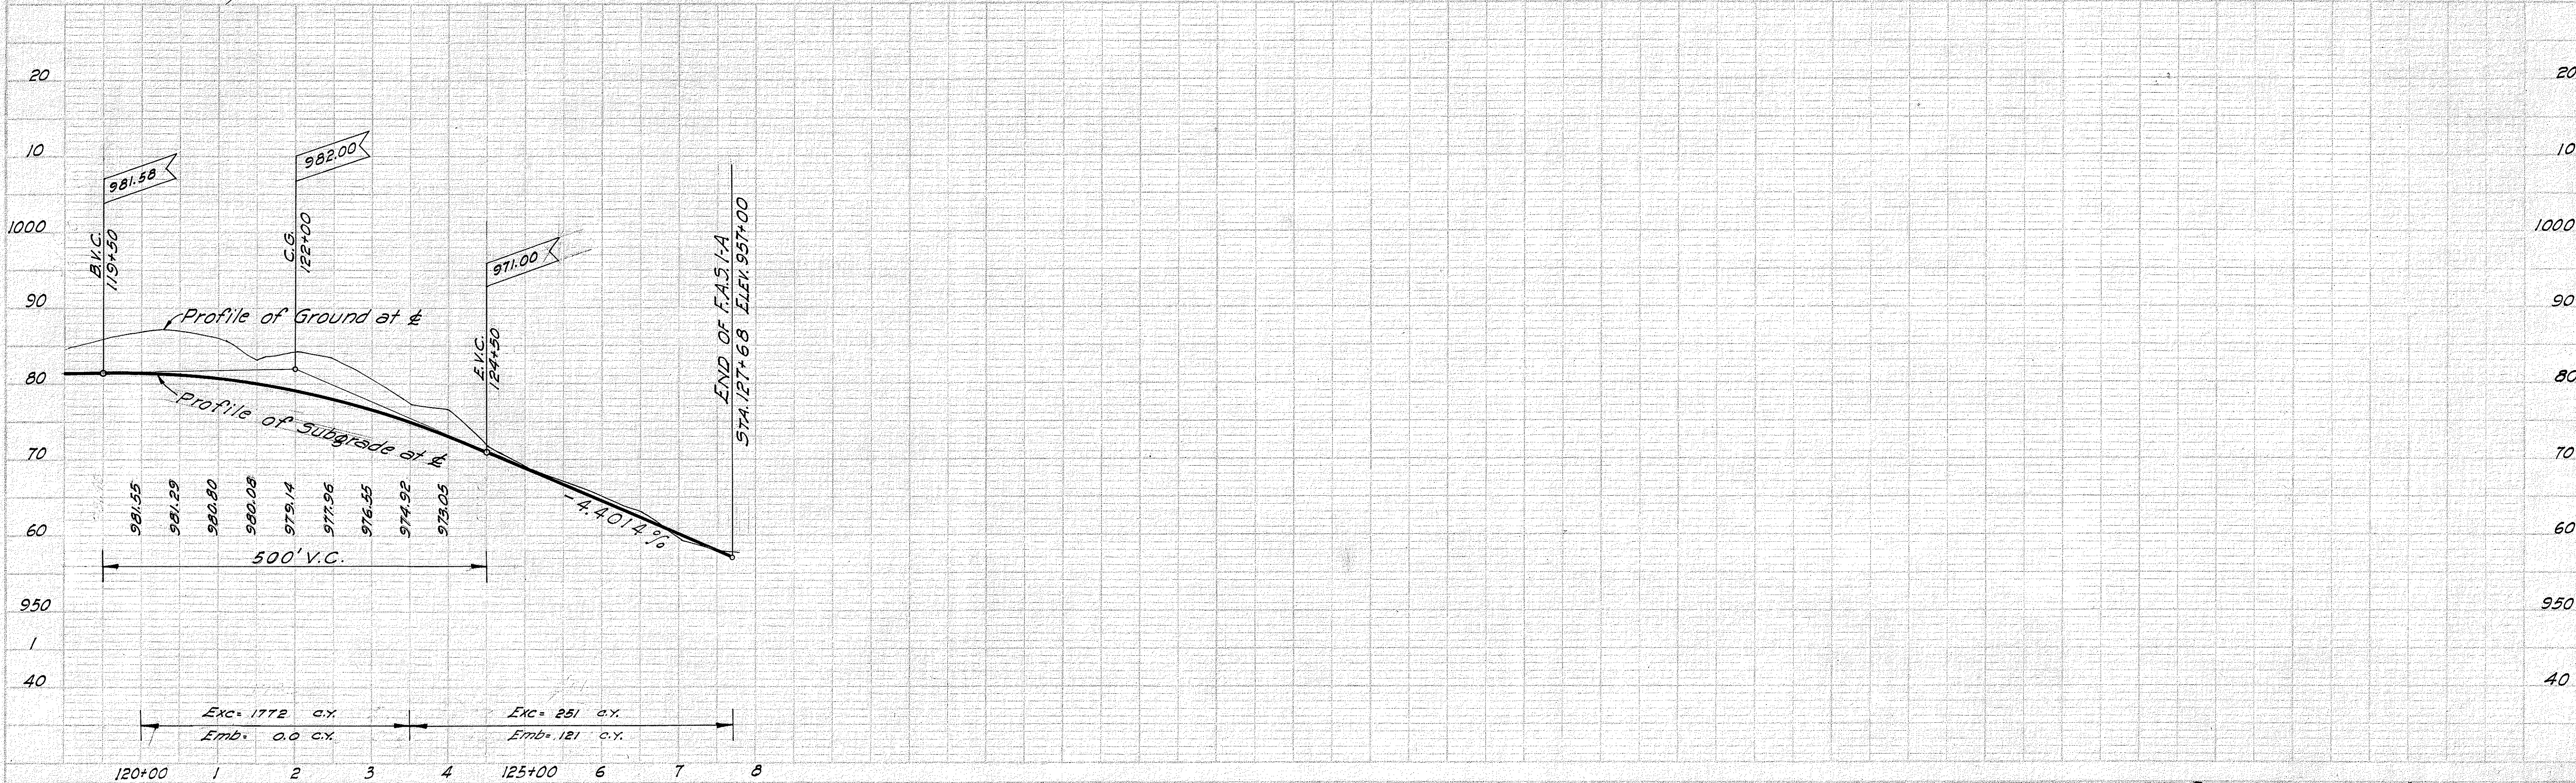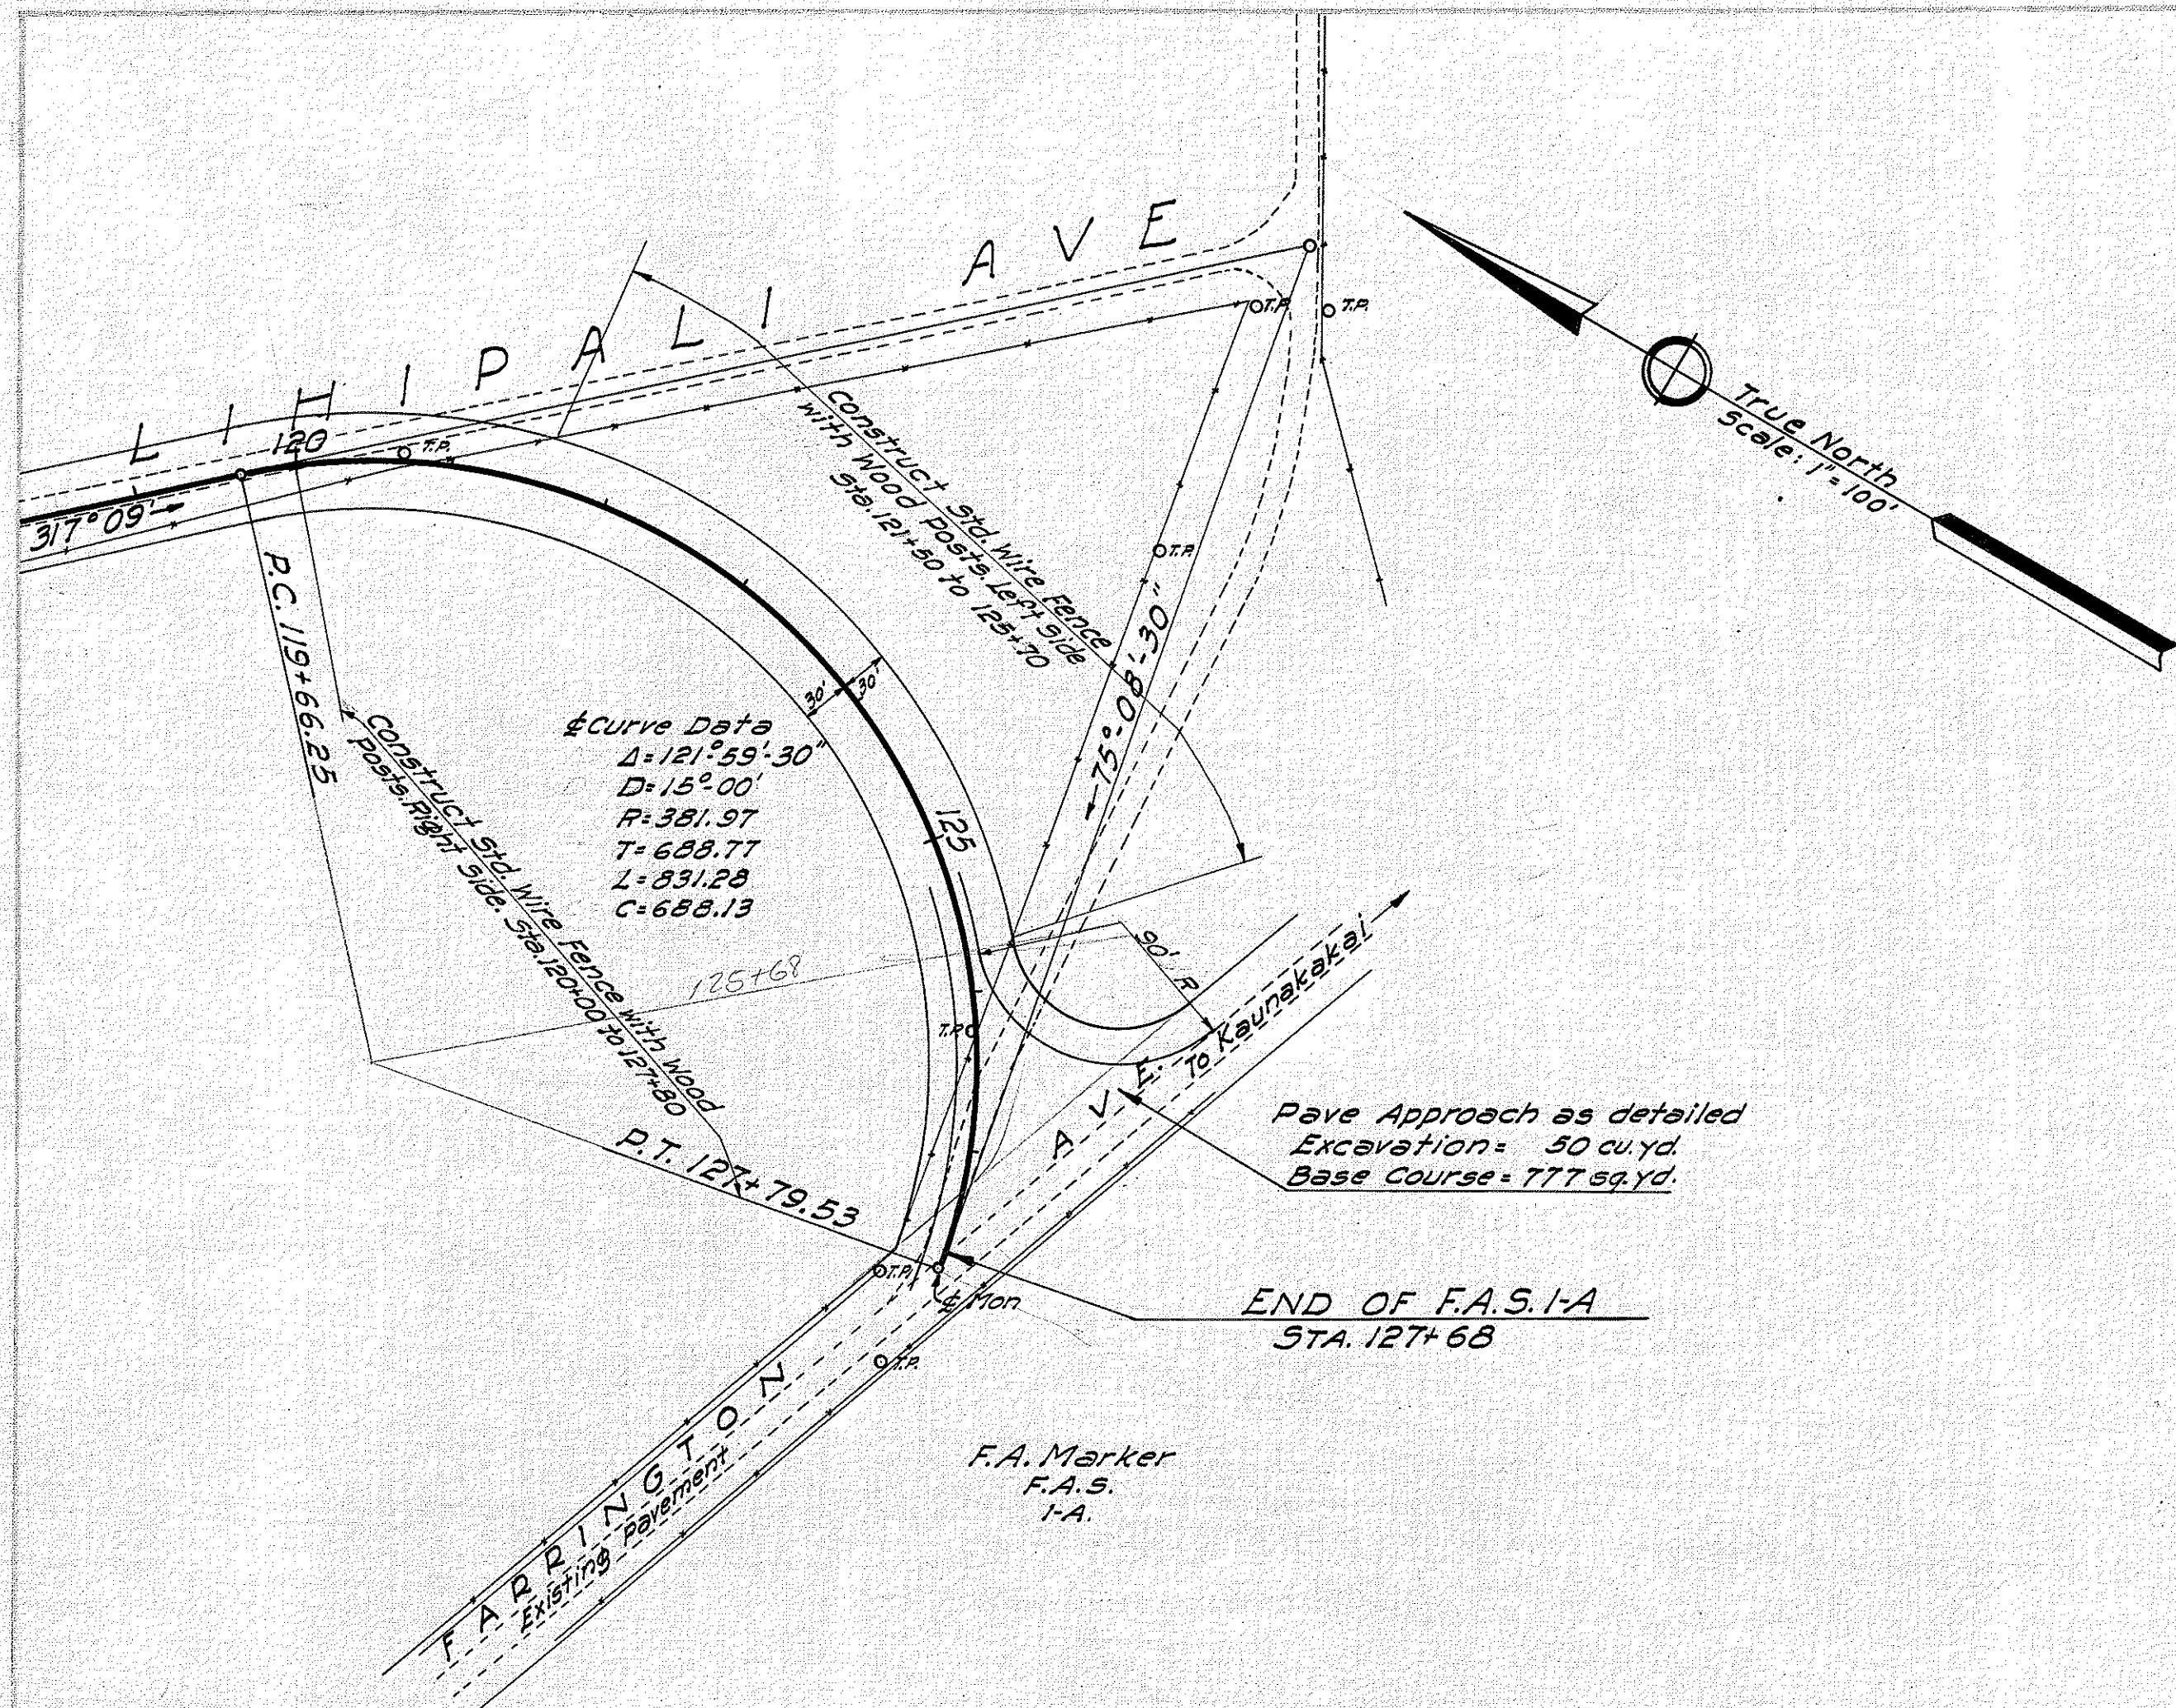

4437.7