


FED. ROAD DIST. NO.	STATE	PROJ. NO.	FISCAL YEAR	SHEET NO.	TOTAL SHEETS
HAWAII	HAW.	HWY-M-02-91M	1991	7	19

BEGIN PROJECT
PROJ. NO. HWY-M-02-91M
STA. 287+50

TRUE NORTH
SCALE: 1" = 40'

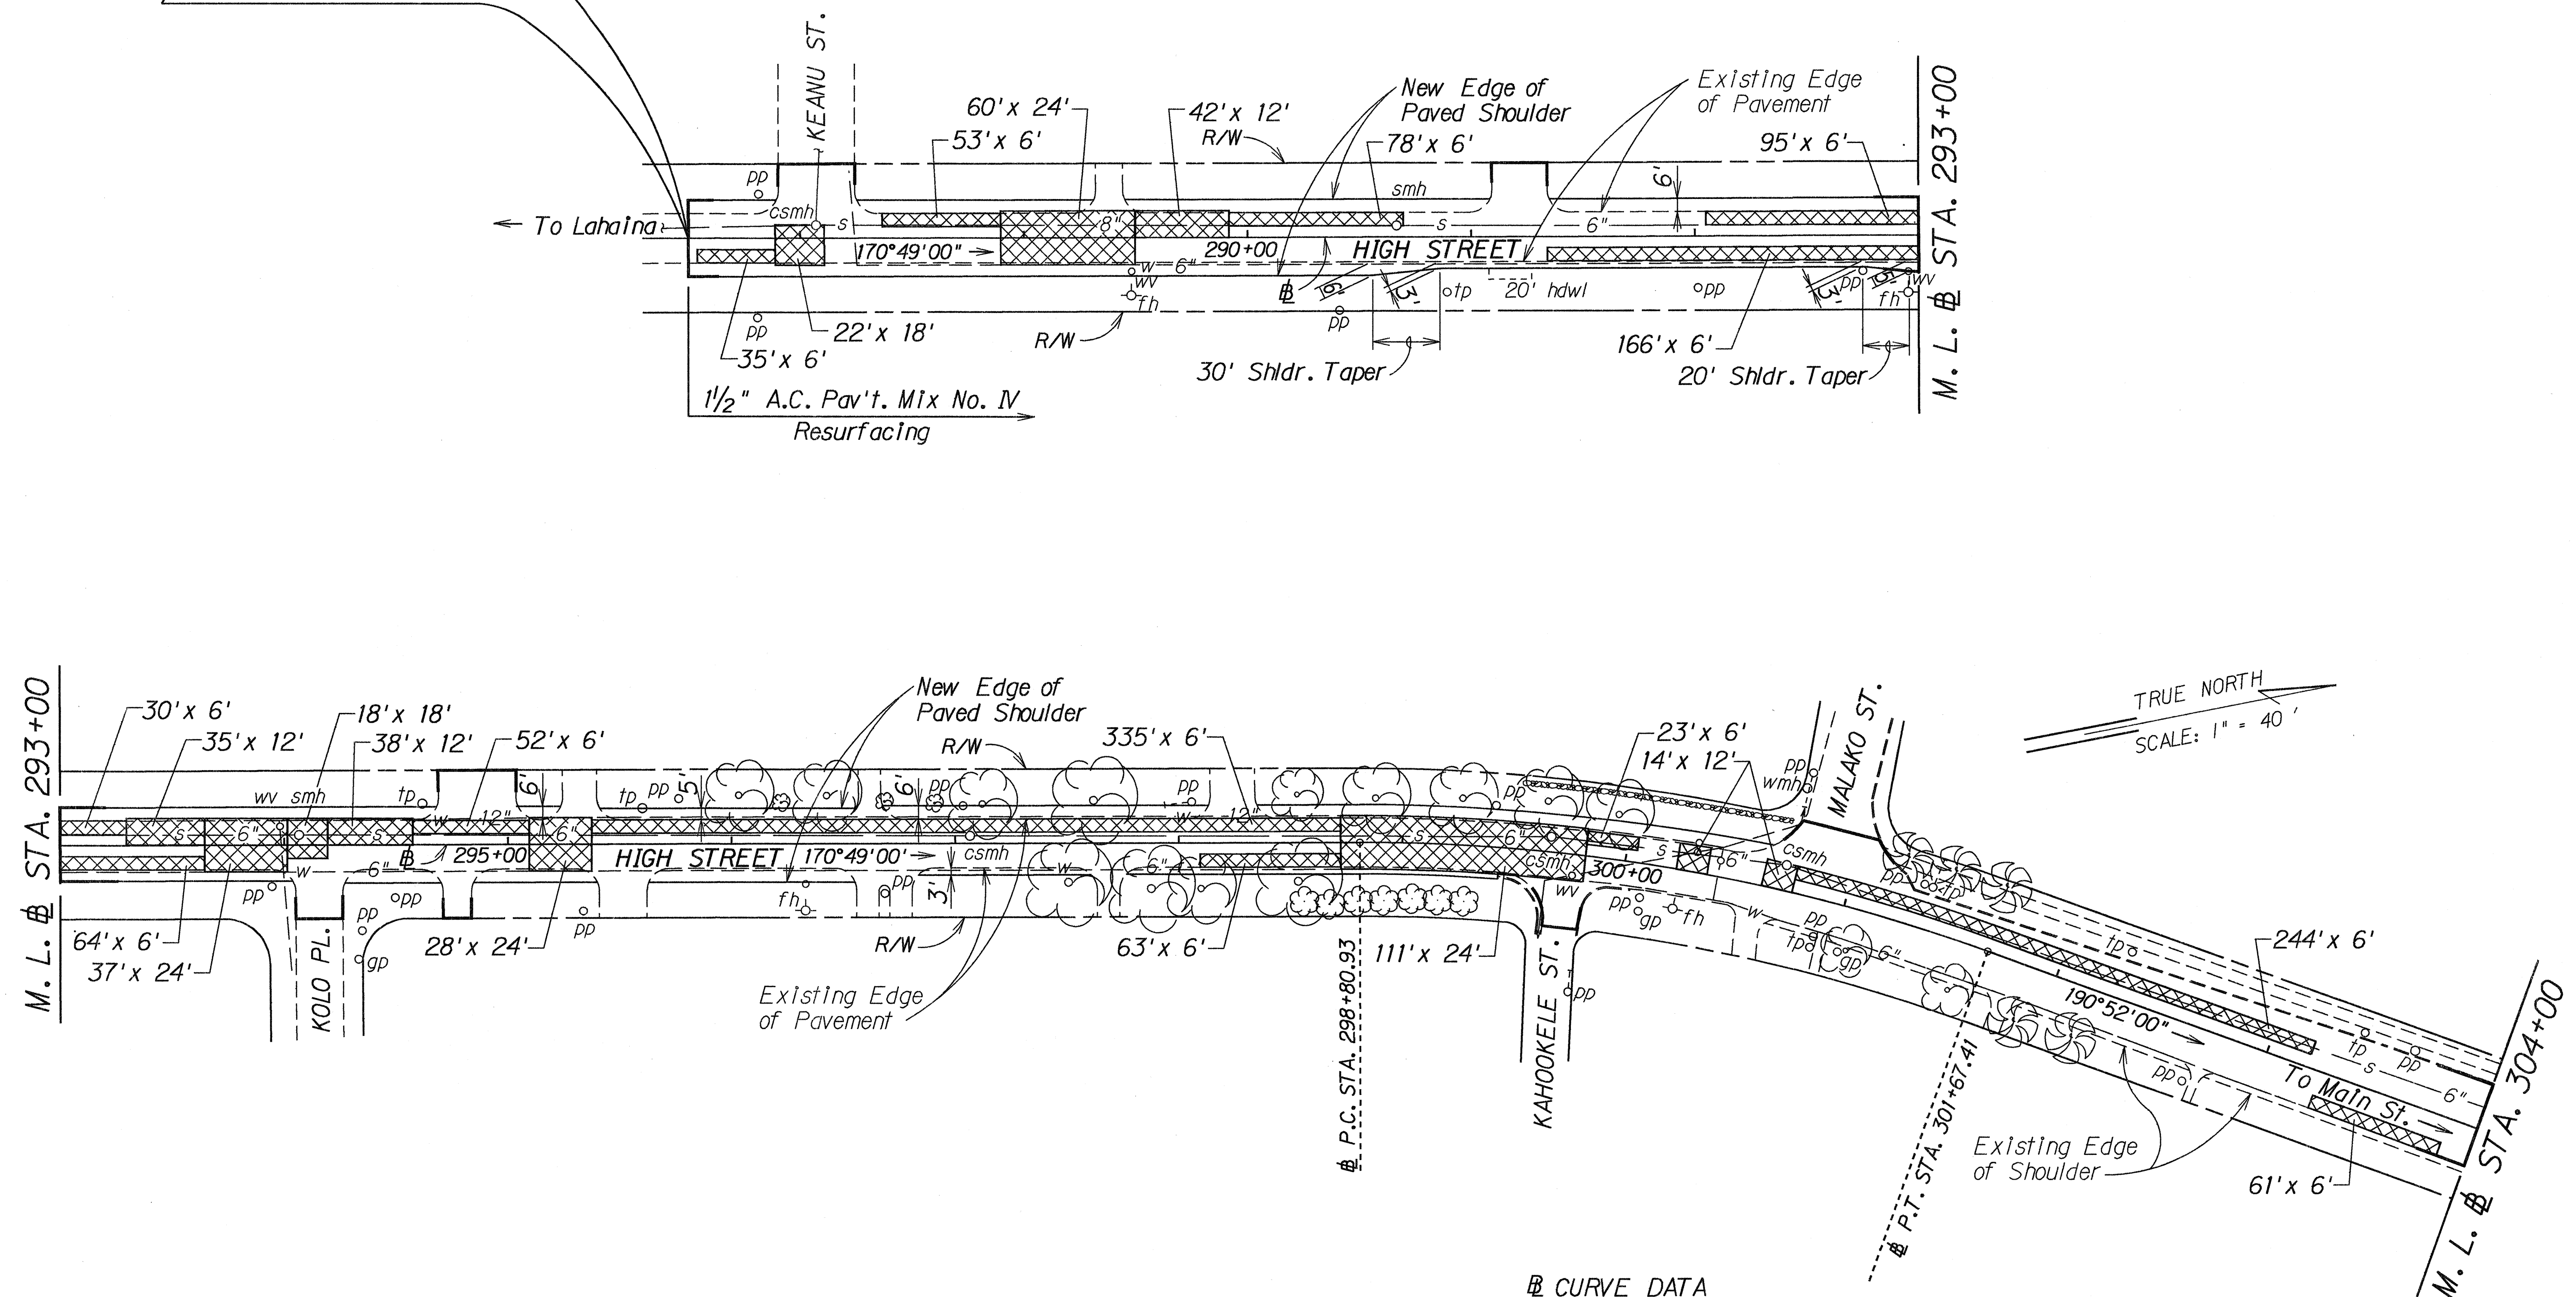

CURVE DATA
 $\Delta = 20^{\circ}03'00''$
 $R = 818.64'$
 $T = 144.72'$
 $C = 285.01'$
 $Lc = 286.43'$

STATE OF HAWAII
DEPARTMENT OF TRANSPORTATION
HIGHWAYS DIVISION

PLAN

**HIGH STREET/MAIN STREET RESURFACING
PROJECT NO. HWY-M-02-91M**

Scale: 1" = 40' Date: Feb., 1991

SHEET No. 1 OF 3 SHEETS

ORIGINAL PLAN	SURVEY PLOTTED BY	DATE
NOTE BOOK	DRAWN BY	
	DESIGNED BY	
	CHECKED BY	
	CHECKED BY	

ORIGINAL PLAN	SURVEY PLOTTED BY _____ DATE _____
NOTE BOOK	DRAWN BY _____
	TRACED BY _____
	DESIGNED BY _____
	QUANTITIES BY _____
N ^o _____	CHECKED BY _____

8

