


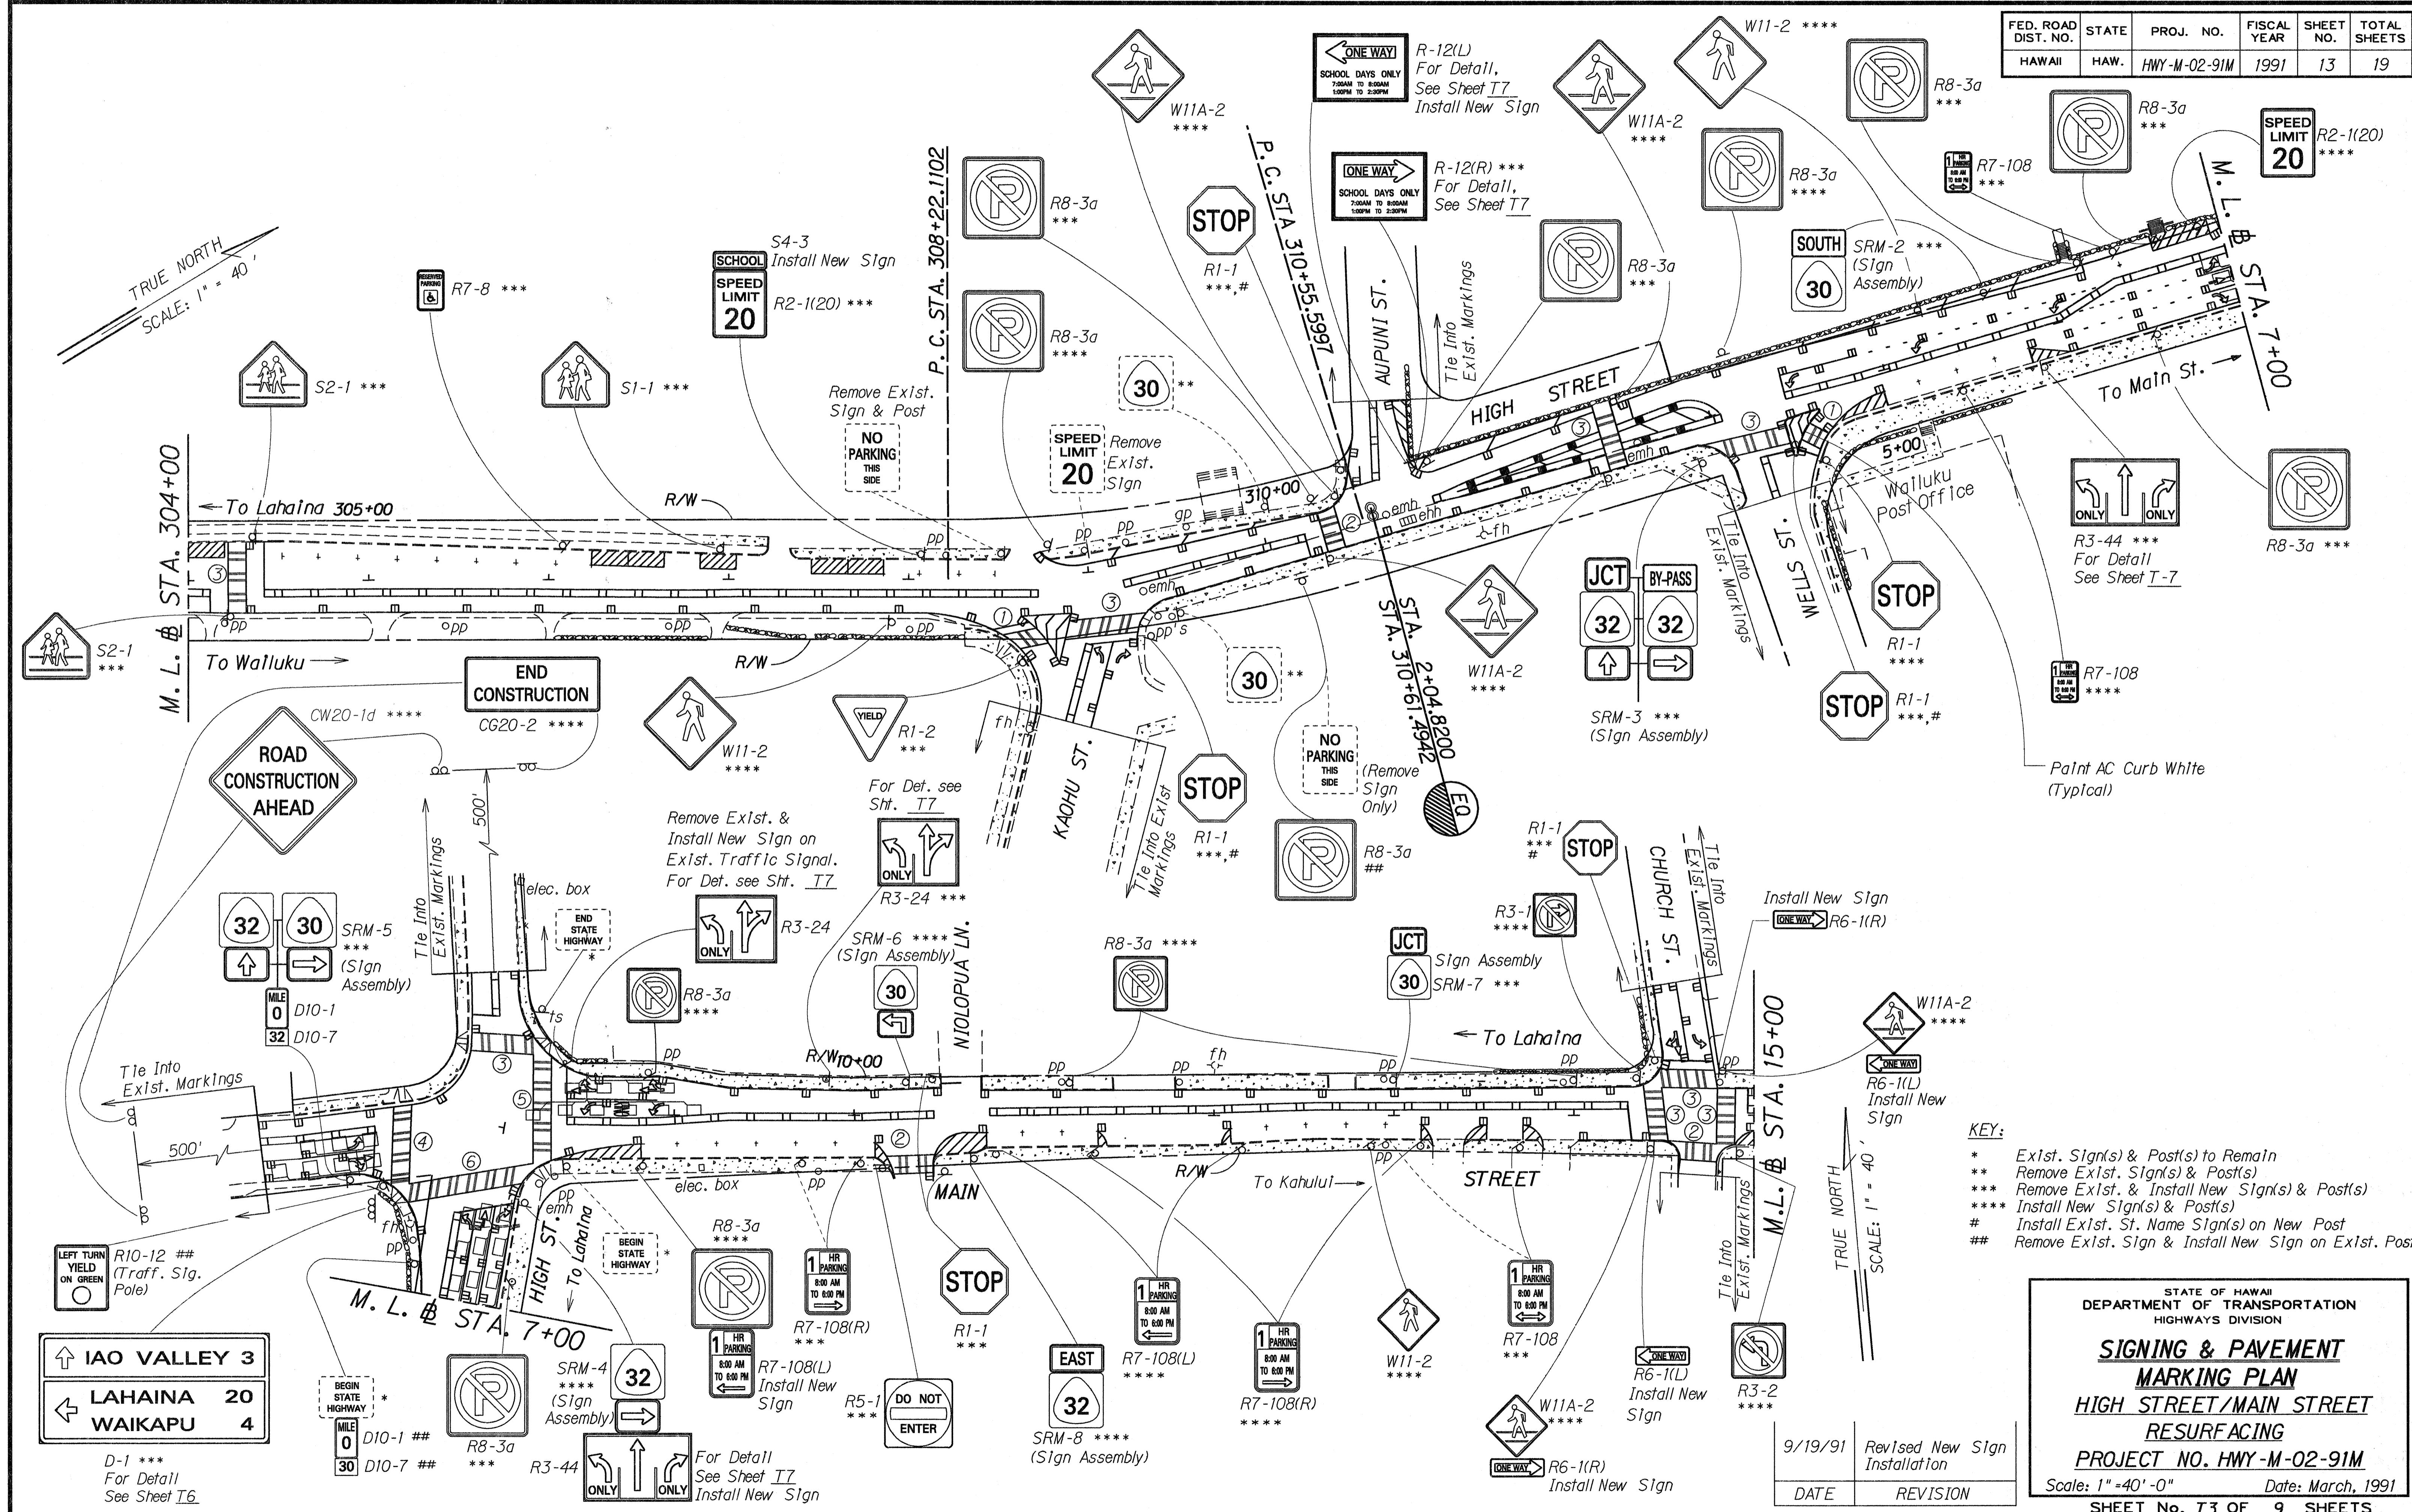

FED. ROAD DIST. NO.	STATE	PROJ. NO.	FISCAL YEAR	SHEET NO.	TOTAL SHEETS
HAWAII	HAW.	HWY-M-02-91M	1991	13	19



**KEY:**  
 \* Exist. Sign(s) & Post(s) to Remain  
 \*\* Remove Exist. Sign(s) & Post(s)  
 \*\*\* Remove Exist. & Install New Sign(s) & Post(s)  
 \*\*\*\* Install New Sign(s) & Post(s)  
 # Install Exist. St. Name Sign(s) on New Post  
 ## Remove Exist. Sign & Install New Sign on Exist. Post

STATE OF HAWAII  
 DEPARTMENT OF TRANSPORTATION  
 HIGHWAYS DIVISION

**SIGNING & PAVEMENT  
 MARKING PLAN**

**HIGH STREET/MAIN STREET  
 RESURFACING**

**PROJECT NO. HWY-M-02-91M**

Scale: 1"=40'-0" Date: March, 1991

SHEET No. 13 OF 9 SHEETS


DATE	REVISION
9/19/91	Revised New Sign Installation

DESIGNED BY	DATE
DRAWN BY	
CHECKED BY	
QUANTITIES BY	
NOTED BY	

D-1 \*\*\*  
 For Detail  
 See Sheet T6

FED. ROAD DIST. NO.	STATE	PROJ. NO.	FISCAL YEAR	SHEET NO.	TOTAL SHEETS
HAWAII	HAW.	HWY-M-02-91M	1991	14	19

TRUE NORTH  
SCALE: 1" = 40'

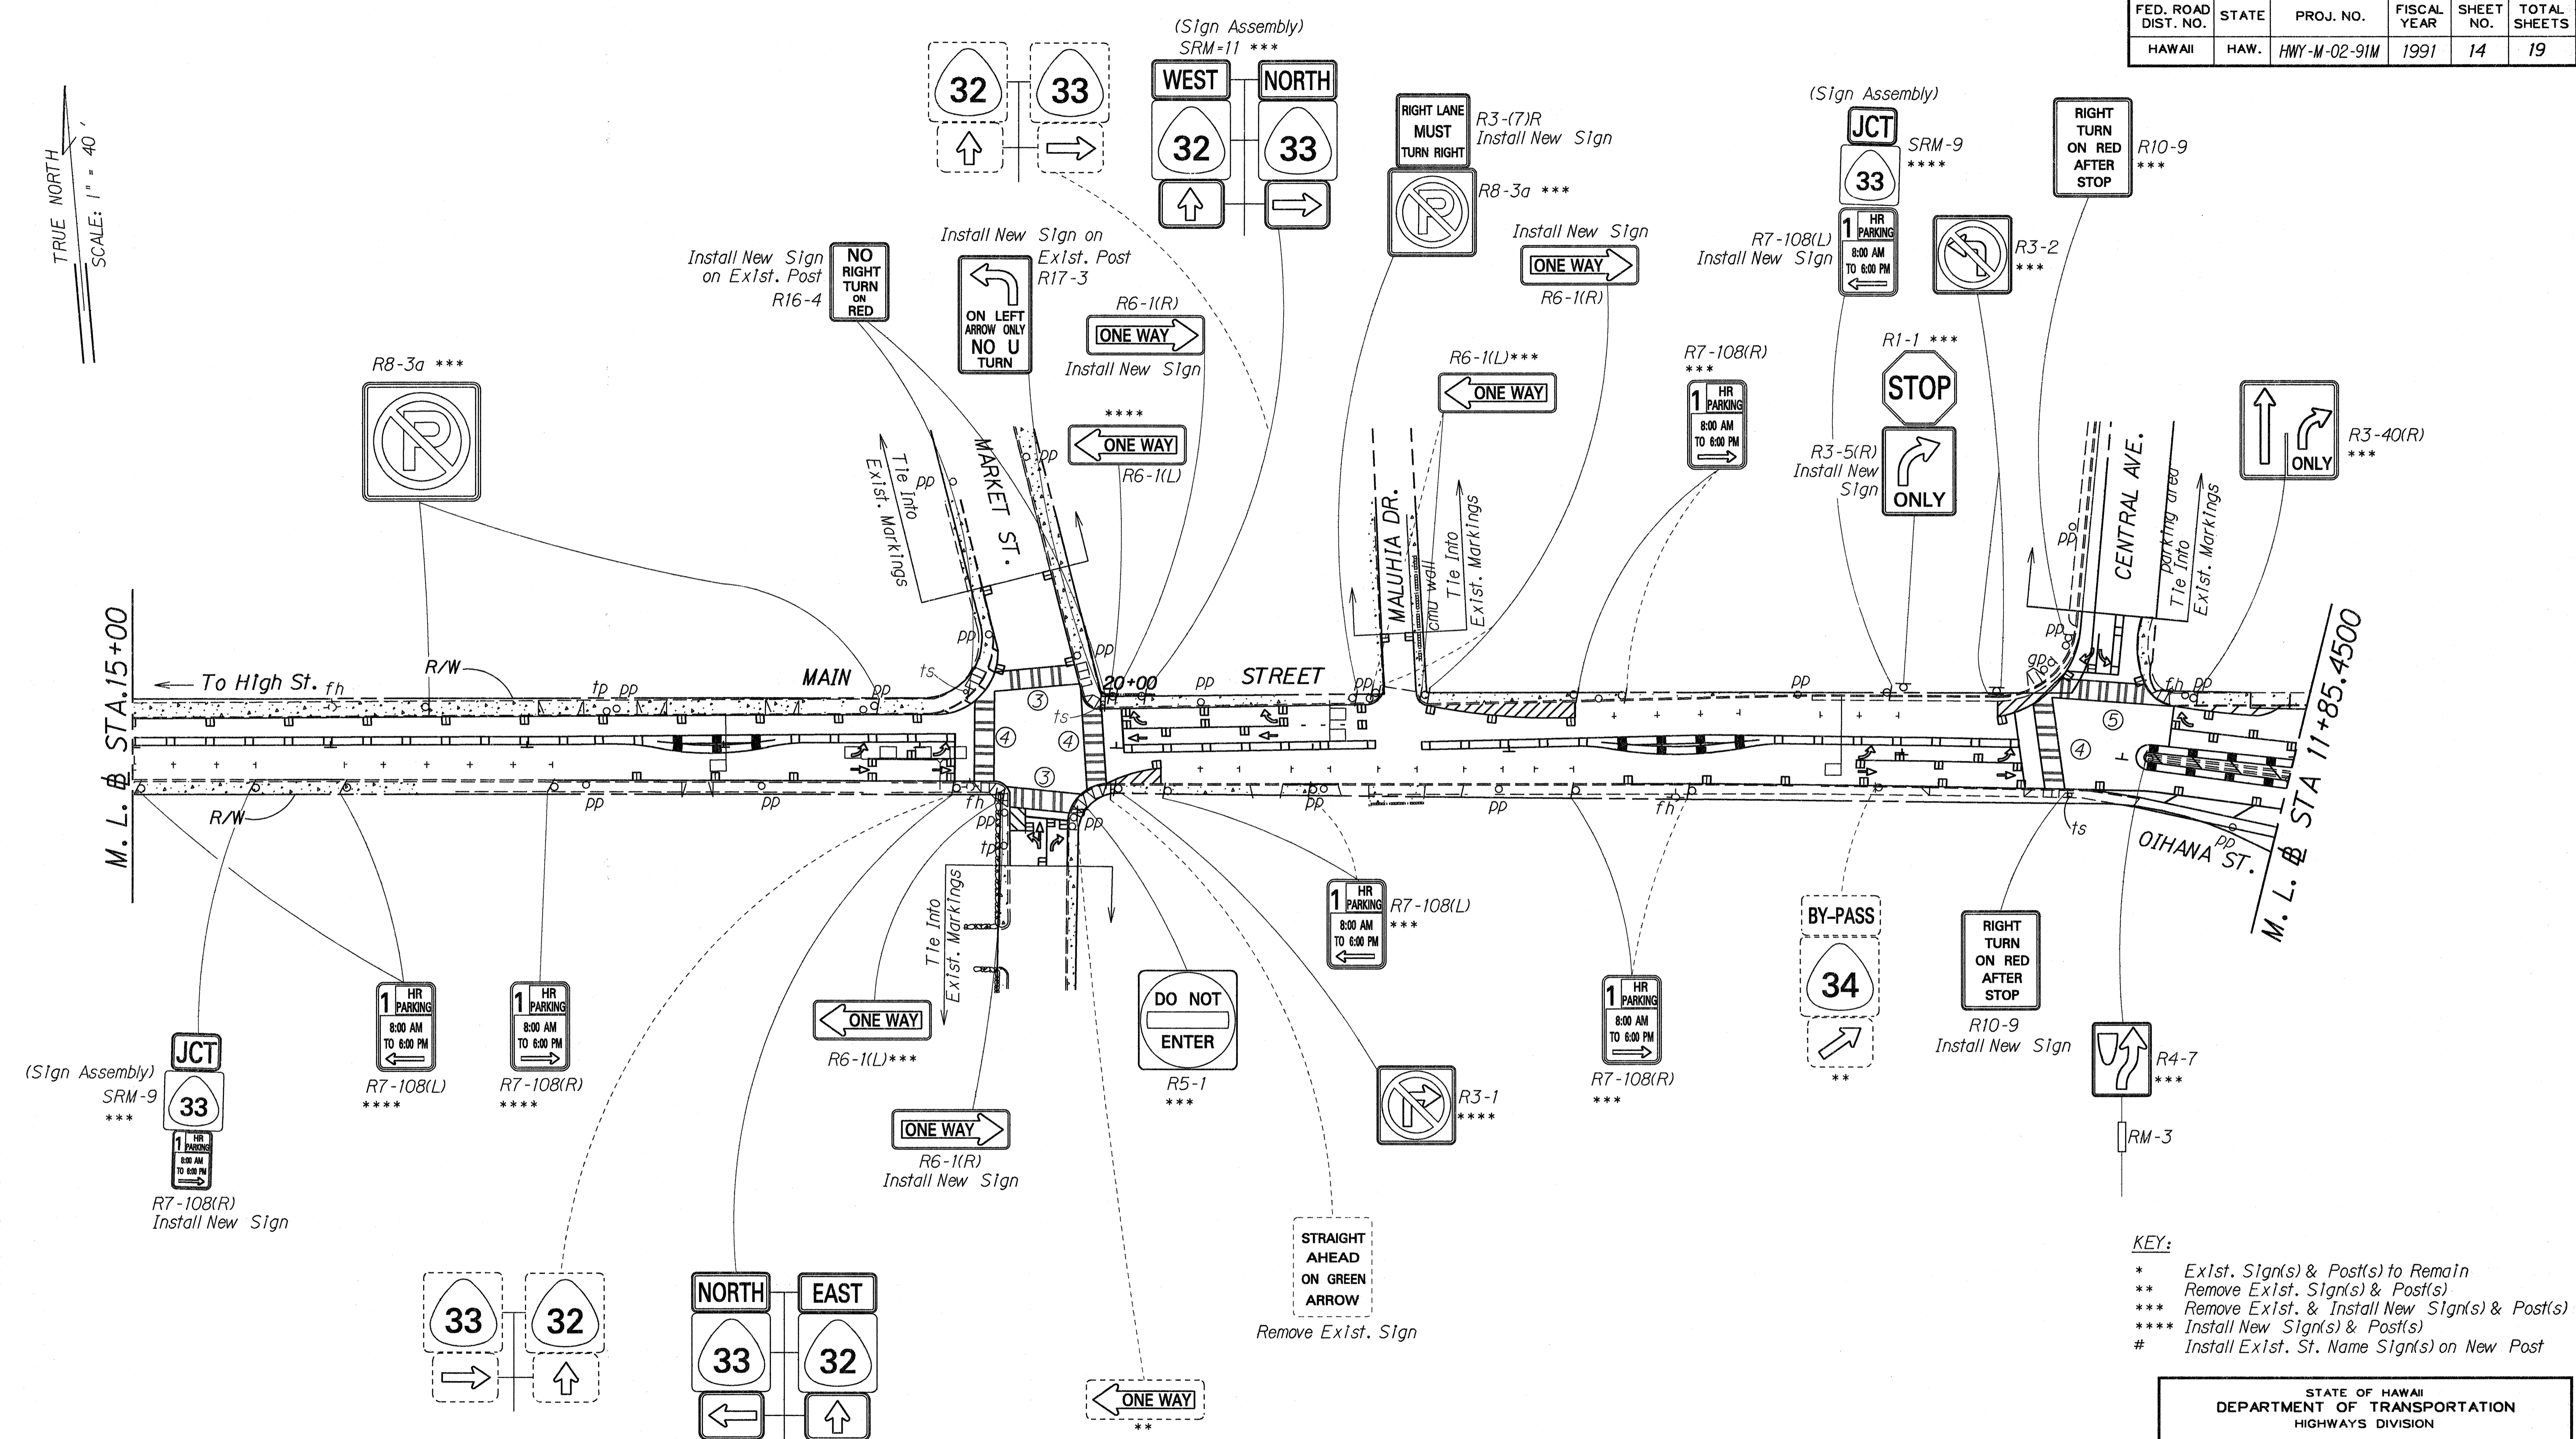

**KEY:**  
 \* Exst. Sign(s) & Post(s) to Remain  
 \*\* Remove Exst. Sign(s) & Post(s)  
 \*\*\* Remove Exst. & Install New Sign(s) & Post(s)  
 \*\*\*\* Install New Sign(s) & Post(s)  
 # Install Exst. St. Name Sign(s) on New Post

DESIGNED BY	DATE
DRAWN BY	
CHECKED BY	
TRACED BY	
NOTED BY	
QUANTITIES BY	
CHECKED BY	
DATE	

9/19/91	Revised New Sign Installation
DATE	REVISION

STATE OF HAWAII  
 DEPARTMENT OF TRANSPORTATION  
 HIGHWAYS DIVISION

**SIGNING & PAVEMENT  
 MARKING PLAN**

HIGH STREET/MAIN STREET  
 RESURFACING

PROJECT NO. HWY-M-02-91M  
 Scale: 1" = 40' - 0" Date: March, 1991

SHEET No. 14 OF 9 SHEETS

