

ORIGINAL
PLAN
DATE
DRAWN BY
DESIGNED BY
NOTE BOOK
QUANTITIES BY
CHECKED BY
IN.

TRAFFIC SIGN SUMMARY					
SIGN NO.	MESSAGE	QUANTITY			
		10 SQ. FT. OR LESS		GREATER THAN 10 SQ. FT.	
		W/POST	W/O POST	W/POSTS	W/O POST
R1-1	STOP	13			
R1-2	YIELD	3			
R2-1(20)	SPEED LIMIT 20	3			
R2-1(20)A	SPEED LIMIT 20			1	
R2-5(20)-A	REDUCE SPEED 20			1	
R3-1		3			
R3-2		4	1		
R3-5(R)	ONLY	1	1		
R3-7(R)	RIGHT LANE MUST TURN RIGHT		1		
R3-24	ONLY	1	1		
R3-40(R)	ONLY	2			
R3-40(L)	ONLY	2			
R3-44	ONLY	1	1		
R4-7		1			
R5-1		2			
R6-1(R)			6		
R6-1(L)		3	3		
R7-4	NO STOPPING OR STANDING		2		
R7-4(R)	NO STOPPING OR STANDING	1			
R7-4(L)	NO STOPPING OR STANDING	1			
R7-8	RESERVED PARKING	1			
R7-11	NO PARKING BUS LOADING ZONE			2	
R7-108	1 HR PARKING 8:00 AM TO 6:00 PM	3			
R7-108(R)	1 HR PARKING 8:00 AM TO 6:00 PM	6	1		
R7-108(L)	1 HR PARKING 8:00 AM TO 6:00 PM	5	2		
R8-3a		18	1		
R10-9	RIGHT TURN ON RED AFTER STOP	1	1		
R10-12	LEFT TURN YIELD ON GREEN		1		
R12(R)	SCHOOL DAYS ONLY	2			
R12(L)	SCHOOL DAYS ONLY		2		
R16-1	TURN RIGHT ANY TIME WITH CAUTION	1			
R16-4	NO RIGHT TURN ON RED		2		
R17-3	ON LEFT ARROW ONLY		1		
W11-2		3			
W11A-2		6			
W14-2		1			
S1-1		2			
S2-1		4			
S4-3	SCHOOL		1		
D10-1	MILE POST MARKER W/ROUTE NUMBER PLATE (D10-7)		2		
	TOTAL	95	30	4	0

FED. ROAD DIST. NO.	STATE	PROJ. NO.	FISCAL YEAR	SHEET NO.	TOTAL SHEETS
HAWAII	HAW.	HWY-M-02-91M	1991	18	19

DESTINATION SIGN SUMMARY				
SIGN NO.	MESSAGE	SIZE	NEW PANEL AREA (SQ. FT.)	
			W/O POST	W/POST
D-1	↑ IAO VALLEY ← LAHAINA 20 WAikapu 4	8'-6" x 4'-0"	34	
D-2	↑ KAHULUI 2 MAIN ST ↗	7'0" x 3'-0"	21	
TOTAL			55	0

9/19/91	Revised Traffic Sign Summary
DATE	REVISION

STATE OF HAWAII
DEPARTMENT OF TRANSPORTATION
HIGHWAYS DIVISION

TRAFFIC SUMMARIES

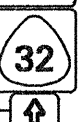
HIGH STREET/MAIN STREET RESURFACING
PROJECT NO. HWY-M-02-91M

Date: Mar., 1991

SHEET No. 18 OF 9 SHEETS

FED. ROAD DIST. NO.	STATE	PROJ. NO.	FISCAL YEAR	SHEET NO.	TOTAL SHEETS
HAWAII	HAW.	HWY-M-02-91	1991	19	19

ROUTE MARKER SUMMARY

SIGN ASSEMBLY	SIGN NO. AND MESSAGE	TYPE A ASSEMBLY		TYPE B ASSEMBLY	
		W/POST	W/O POST	W/POST	W/O POST
SRM-1	 M3-1 M1-6(30)	1			
SRM-2	 M3-3 M1-6(30)	2			
SRM-3	M2-1 M1-6(32) M6-3  M4-2 M1-6(32) M6-1			1	
SRM-4	 M1-6(32) M6-1	2			
SRM-5	M1-6(32) M6-3  M1-6(30) M6-1			1	
SRM-6	 M1-6(30) M5-1(L)	1			
SRM-7	 M2-1 M1-6(30)	1			
SRM-8	 M3-2 M1-6(32)	2			
SRM-9	 M2-1 M1-6(33)	2			
SRM-10	M3-1 M1-6(33) M6-1(L)  M3-2 M1-6(32) M6-3 			1	
SRM-11	M3-4 M1-6(32) M6-3  M3-1 M1-6(33) M6-1(R) 			1	
SRM-12	 M3-4 M1-6(32) M6-3	2			
	TOTAL	13		4	

PAVEMENT MARKING SUMMARY

DESCRIPTION	QUANTITY
PAVEMENT MARKERS	
TYPE A	56 EACH
TYPE CL	403 EACH
TYPE DL	256 EACH
TYPE HL	59 EACH
TYPE J	4 EACH
TAPE - TYPE I OR THERMOPLASTIC EXTRUSION	
4-INCH PAVEMENT STRIPE (YELLOW)	40 L. F.
8-INCH PAVEMENT STRIPE (WHITE)	785 L. F.
DOUBLE 4-INCH PAVEMENT STRIPE (YELLOW)	4,640 L. F.
PAVEMENT ARROW	48 EACH
PAVEMENT WORD	1 EACH
TAPE - TYPE II OR THERMOPLASTIC EXTRUSION	
4-INCH PAVEMENT STRIPE (WHITE)	10,335 L. F.
8-INCH PAVEMENT STRIPE (WHITE)	2,165 L. F.
12-INCH PAVEMENT STRIPE (WHITE)	1,415 L. F.
12-INCH PAVEMENT STRIPE (YELLOW)	320 L. F.
DOUBLE 4-INCH PAVEMENT STRIPE (YELLOW)	1,335 L.F.
THERMOPLASTIC EXTRUSION	
4-INCH PAVEMENT STRIPE (WHITE)	800 L.F.
4-INCH PAVEMENT STRIPE (YELLOW)	45 L. F.
12-INCH PAVEMENT STRIPE (WHITE)	705 L. F.
CROSSWALK MARKINGS	82 LANES

OBJECT MARKER SUMMARY

TYPE	QUANTITY	
	W/POST	W/O POST*
TYPE II OBJECT MARKER	4	125
TOTAL	4	125

*CONTRACTOR SHALL INSTALL OBJECT MARKERS ON ALL TREES AND UTILITY POLES THAT ARE WITHIN THE STATE HIGHWAY RIGHT-OF-WAY.

REFLECTOR MARKER SUMMARY

TYPE	QUANTITY			
	W/ POST		W/O POST	
	YELLOW	WHITE	YELLOW	WHITE
RM-3	6		5	
RM-4	2			
TOTAL	8		5	

CONSTRUCTION SIGN SUMMARY

SIGN NO.	MESSAGE	W/POSTS	W/O POST
CW20-1d	ROAD CONSTRUCTION AHEAD	5	
CW20-2	END CONSTRUCTION	6	
	TOTAL	11	0

PAINTING OF A. C. CURB SUMMARY

COLOR	QUANTITY
WHITE	370 LIN. FT.
YELLOW	320 LIN. FT.

STATE OF HAWAII
DEPARTMENT OF TRANSPORTATION
HIGHWAYS DIVISION

TRAFFIC SUMMARIES

HIGH STREET/MAIN STREET RESURFACING
PROJECT NO. HWY-M-02-91

Date: Mar., 1991

SHEET No. T9 OF 9 SHEETS

DATE	
SURVEY PLOTTED BY	
DRAWN BY	
DESIGNED BY	
CHECKED BY	
ORIGINAL PLAN	
NOTE BOOK	
NO.	