


FED. ROAD DIST. NO.	STATE	PROJ. NO.	FISCAL YEAR	SHEET NO.	TOTAL SHEETS
HAWAII	HAW.	HWY-M-02-98M	1998	4	4

GENERAL NOTES:

1. Work for this project consists of trimming tree branches, removal and disposal of coconut fruits and dried leaves, dead tree branches and stumps, disposal of debris, and traffic control.
2. The Contractor's attention is directed to the following Sections of the Special Provisions: Subsection 107.13 - Public Convenience and Safety; Subsection 107.21 - Contractor's Responsibility for Utility Property and Services; and Section 645 - Traffic Control.
3. At the end of each day's work, the Contractor shall remove all equipment and other obstructions to permit free and safe passage of public traffic.
4. The Contractor shall provide for access to and from all existing side streets and driveways at all times.

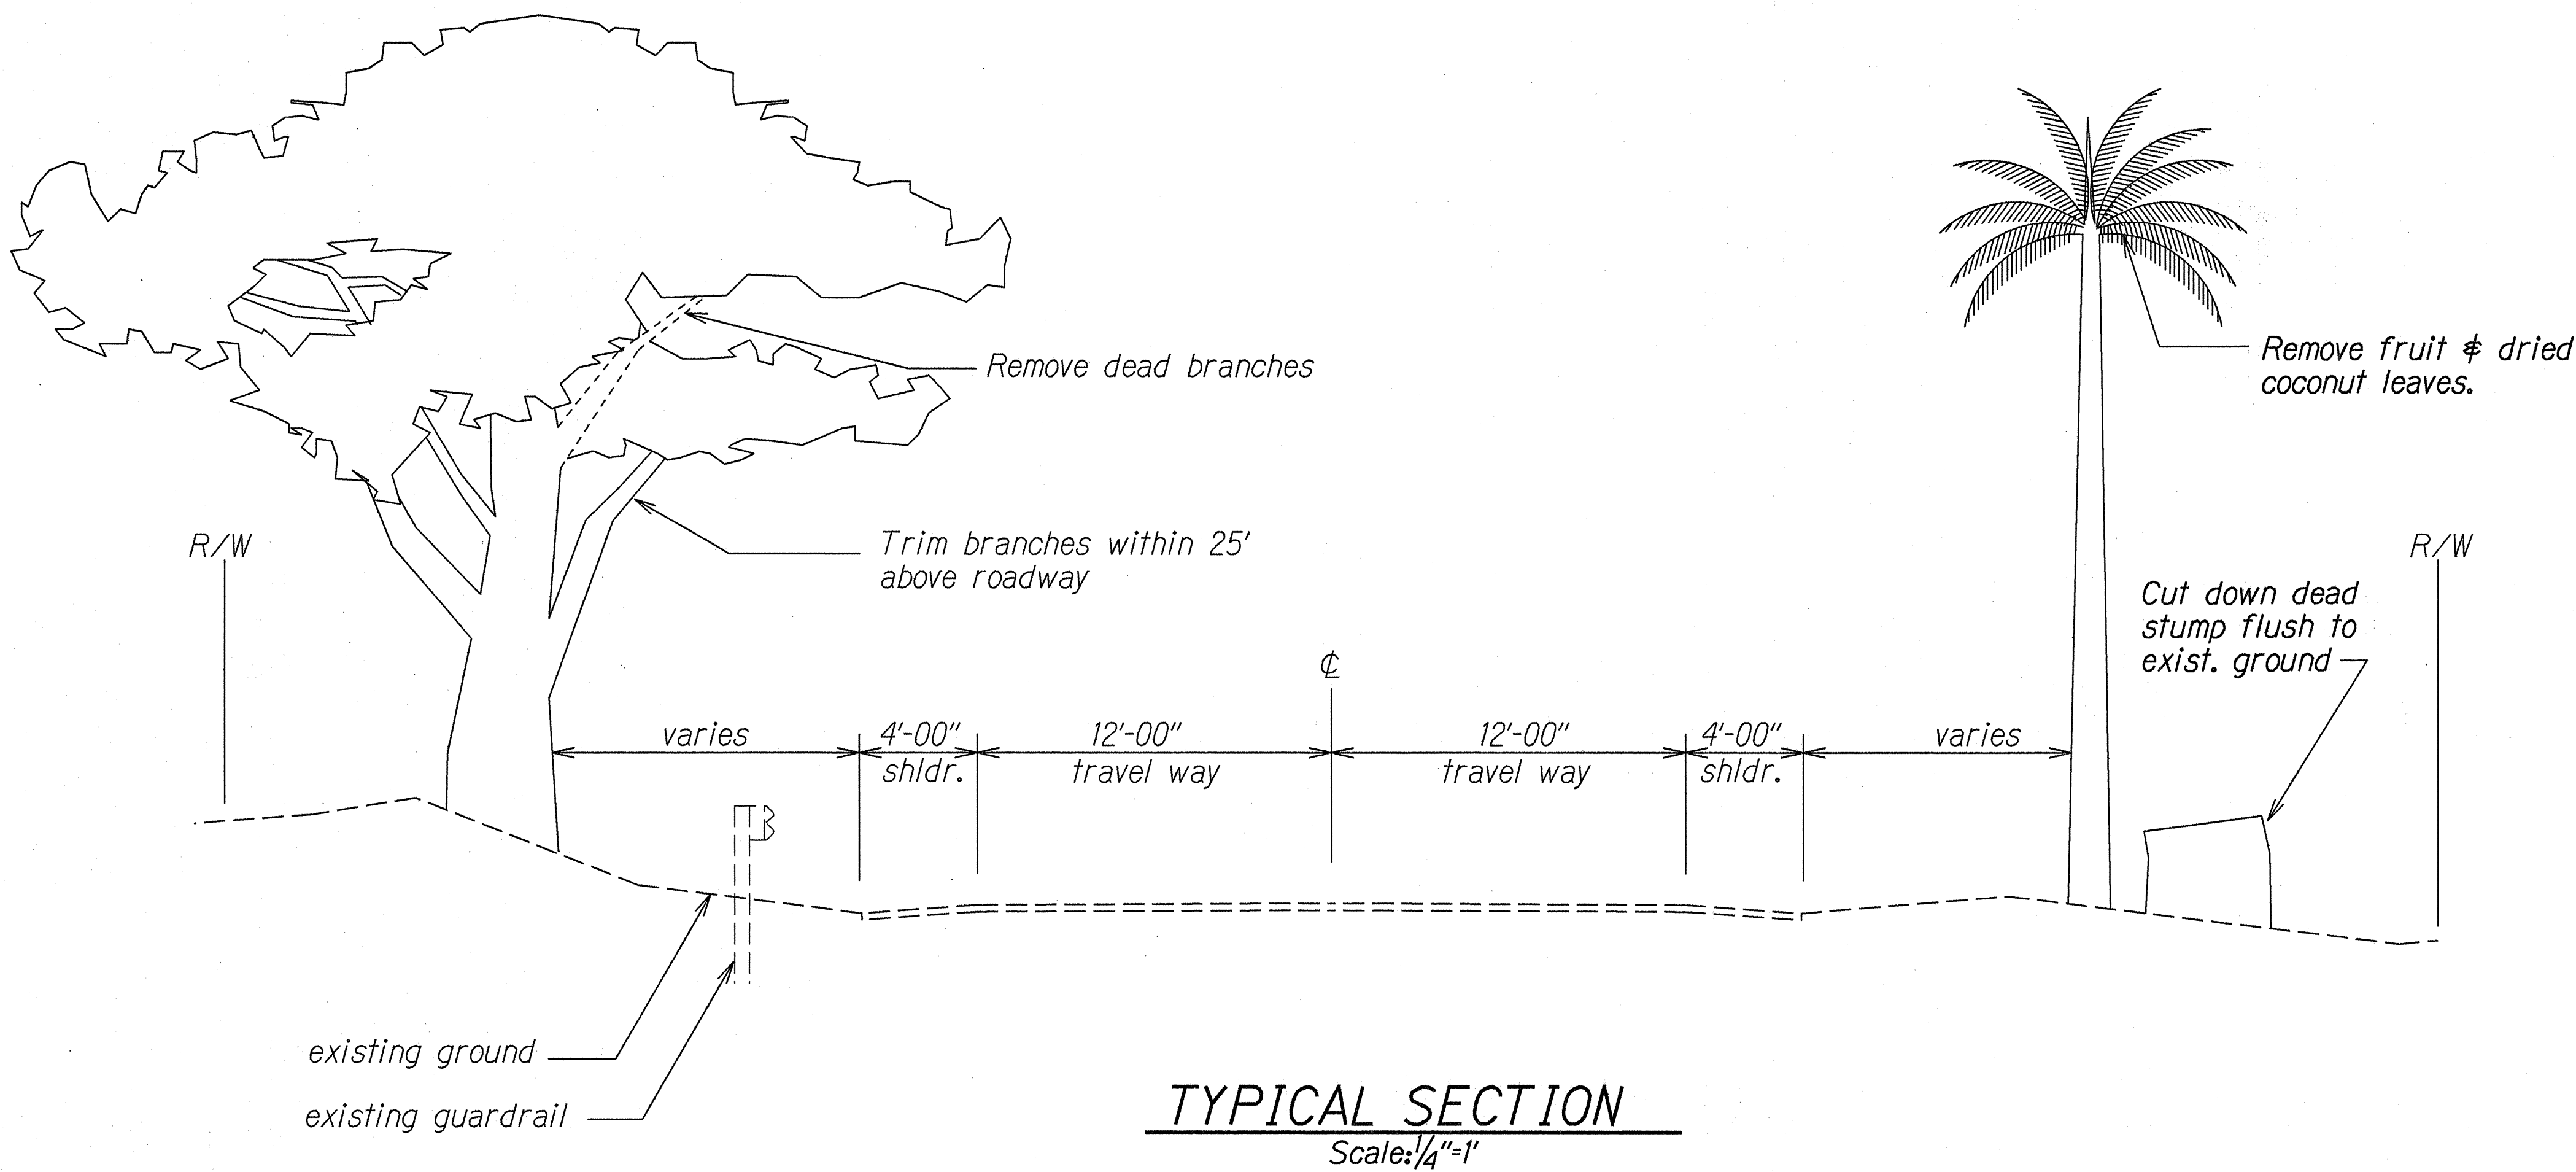

ORIGINAL PLAN	SURVEY PLOTTED BY	DATE
NOTE BOOK	DRAWN BY J.L.H.	10-3-97
log in: teddy	TRACED BY J.L.H.	
signatures: log in	QUANTITIES BY	
	CHECKED BY	

STATE OF HAWAII
DEPARTMENT OF TRANSPORTATION
HIGHWAYS DIVISION

TYPICAL SECTION & GENERAL NOTES

HONOAPIILANI HIGHWAY, HANA HIGHWAY,
& KAAHUMANU AVENUE TREE TRIMMING
Project No. HWY-M-02-98M
Scale: as shown Date: Oct. 1997
SHEET No. 1 OF 1 SHEETS