

FED. ROAD DIST. NO.	STATE	PROJ. NO.	FISCAL YEAR	SHEET NO.	TOTAL SHEETS
HAWAII	HAW.	STP-0900(52)	1998	4	38

GENERAL NOTES

- The scope of work for this project consists of installation of signs and pavement markings; installation of tunnel improvements such as lights, reinforced concrete bike route lanes, signs, and pedestrian push buttons; installation of the power source for the lights and extension of culverts.
- The Contractor is reminded of the requirements of Subsection 108.01 - Subletting of Contract, which requires him to perform work amounting to not less than 50 percent of the total contract cost less deductible items. Non-compliance with this Subsection may be grounds for rejection of bid.
- The Contractor's attention is directed to the following Sections of the Special Provisions : Subsection 104.04 - Maintenance of Traffic; Subsection 107.13 - Public Convenience and Safety; Subsection 107.21 - Contractor's Responsibility For Utility Property And Services; and Section 645 -Traffic Control.
- At the end of each day's work, the Contractor shall remove equipment and other obstructions to permit free and safe passage of public traffic.
- The existence and location of underground utilities, manholes, monuments and structures as shown on the plans are from the latest available data but the accuracy is not guaranteed. The encountering of other obstacles during the course of work is possible. The Contractor shall be held liable for any damages incurred to the existing facilities and/or improvements as a result of his operations.
- The Contractor shall notify the Engineer in writing, two (2) weeks prior to starting paving operations.
- Smooth riding connections shall be constructed between Asphalt Concrete Pavement and Reinforced Concrete Pavement as shown on the plans and/or as directed by the Engineer.
- Existing drainage system will be functional at all times during construction. The Contractor is to furnish materials, equipment, labor, tools and incidentals necessary to maintain flow. This work shall be considered incidental to various contract items.

- Earth ditch shall be graded to drain. This work shall be considered incidental to the various contract items.
- The contractor shall provide for access to and from all existing side streets at all times.
- All saw cutting work shall not be measured or paid for separately, but shall be considered incidental to various contract items.

LEGEND

- Existing Asphalt Concrete Pavement To Be Removed
- Existing Concrete Curb and Concrete Sidewalk To Be Removed
- New Reinforced Concrete Pavement
- Existing Power Pole
- Existing Telephone Pole
- Existing Telephone Manhole
- Existing Utility Pole
- Existing 12" Water Line
- Existing Water Meter
- Existing Water Air Valve
- Existing Water Valve Box
- Existing Fire Hydrant

Existing Monument

Existing 24" Drain Line

New 24 " RCP Drain Line

Existing Drain Culvert

Existing Guardrail

Existing Grated Drop Inlet


Existing Catch Basin

Existing Traffic Sign

New Traffic Sign

Existing Reflector Marker

ORIGINAL PLAN	SURVEY PLOTTED BY	DATE
	DRAWN BY	
	DESIGNED BY	
	NOTED BY	
NOTE BOOK	QUANTITIES BY	
	CHECKED BY	

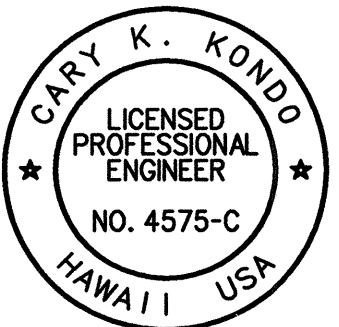

Cary K. Kondo
THIS WORK WAS PREPARED BY ME
OR UNDER MY SUPERVISION

STATE OF HAWAII DEPARTMENT OF TRANSPORTATION HIGHWAYS DIVISION	
GENERAL NOTES AND LEGEND	
<u>HONOAPIILANI HIGHWAY AND</u> <u>KEKAULIKE AVENUE</u> <u>BIKEWAY IMPROVEMENTS</u>	
Federal Aid Project No. STP-0900(52)	
Scale: AS NOTED	Date: DEC. 1997
SHEET No. 1 OF 1 SHEETS	