


FED. ROAD DIST. NO.	STATE	PROJ. NO.	FISCAL YEAR	SHEET NO.	TOTAL SHEETS
HAWAII	HAW.	STP-0900(52)	1998	5	38

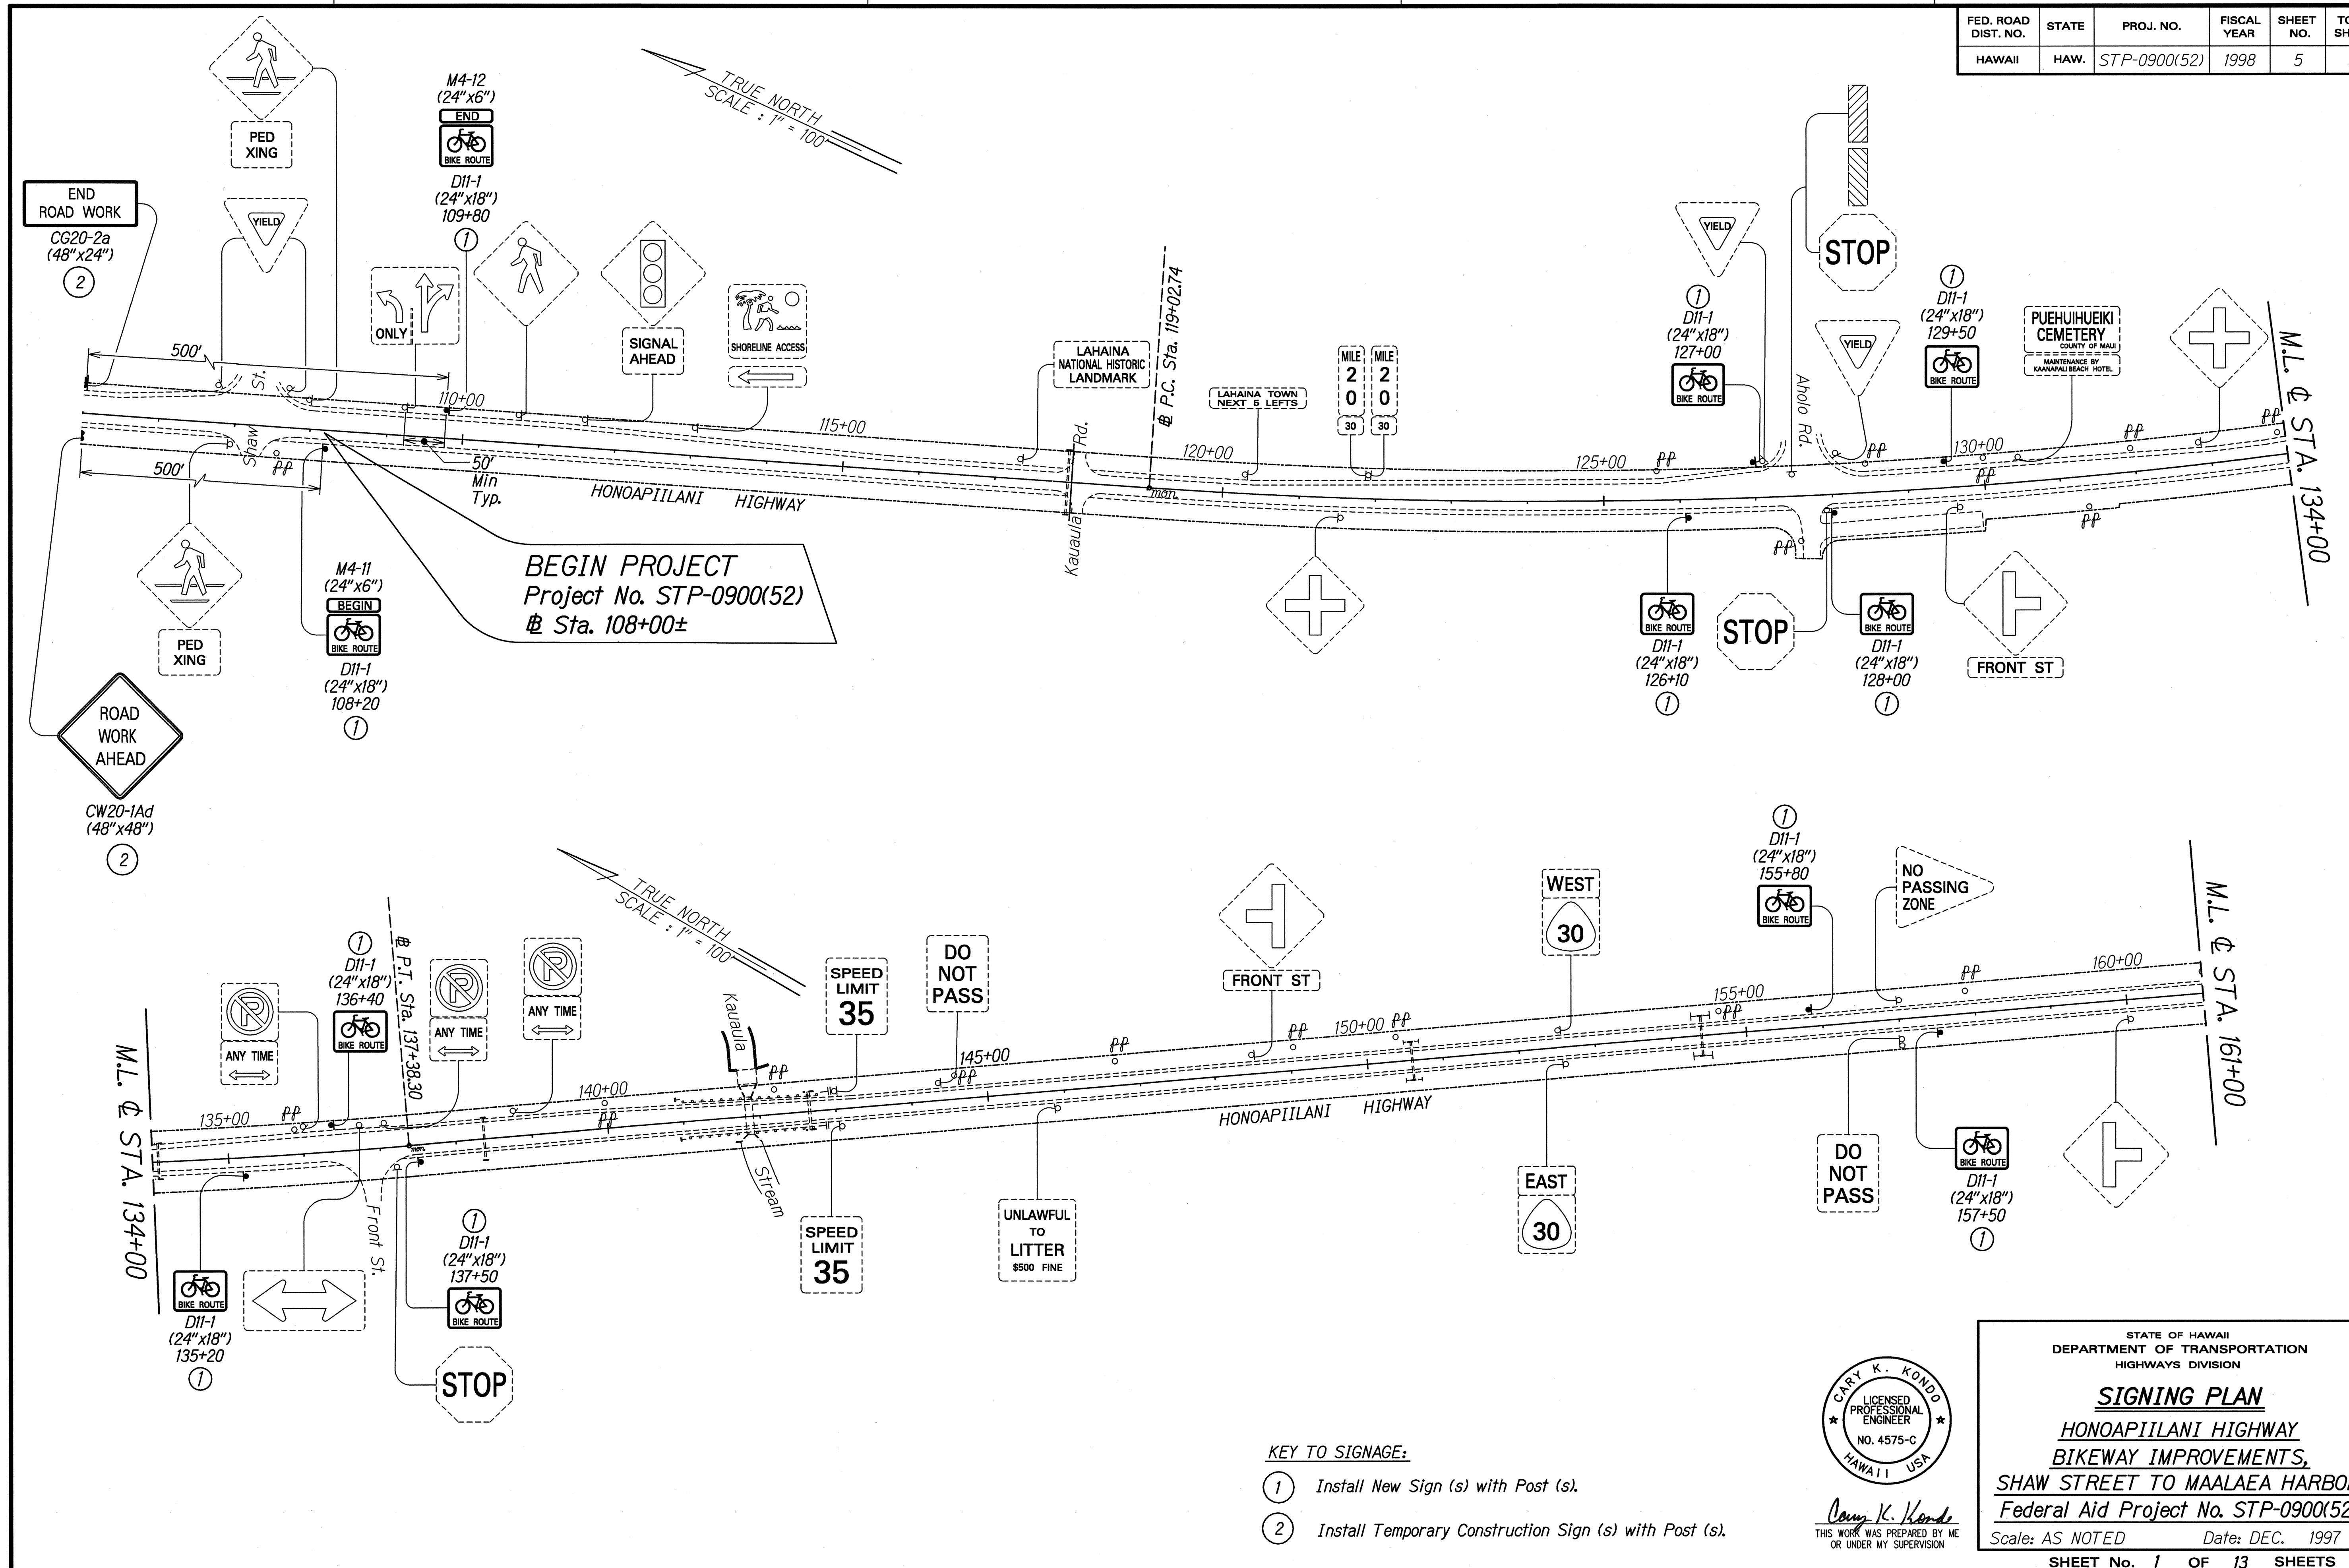

SURVEY PLOTTED BY	DATE
DESIGNED BY	
QUANTITIES BY	
CHECKED BY	
ORIGINAL PLAN	
NOTE BOOK	
No.	

- KEY TO SIGNAGE:**
- ① Install New Sign (s) with Post (s).
 - ② Install Temporary Construction Sign (s) with Post (s).

CARY K. KONDO
 LICENSED PROFESSIONAL ENGINEER
 NO. 4575-C
 HAWAII, USA
 THIS WORK WAS PREPARED BY ME OR UNDER MY SUPERVISION


STATE OF HAWAII
 DEPARTMENT OF TRANSPORTATION
 HIGHWAYS DIVISION

SIGNING PLAN
 HONOAPIILANI HIGHWAY
 BIKEWAY IMPROVEMENTS,
 SHAW STREET TO MAALAEA HARBOR
 Federal Aid Project No. STP-0900(52)

Scale: AS NOTED Date: DEC. 1997

SHEET No. 1 OF 13 SHEETS

FED. ROAD DIST. NO.	STATE	PROJ. NO.	FISCAL YEAR	SHEET NO.	TOTAL SHEETS
HAWAII	HAW.	STP-0900(52)	1998	7	38

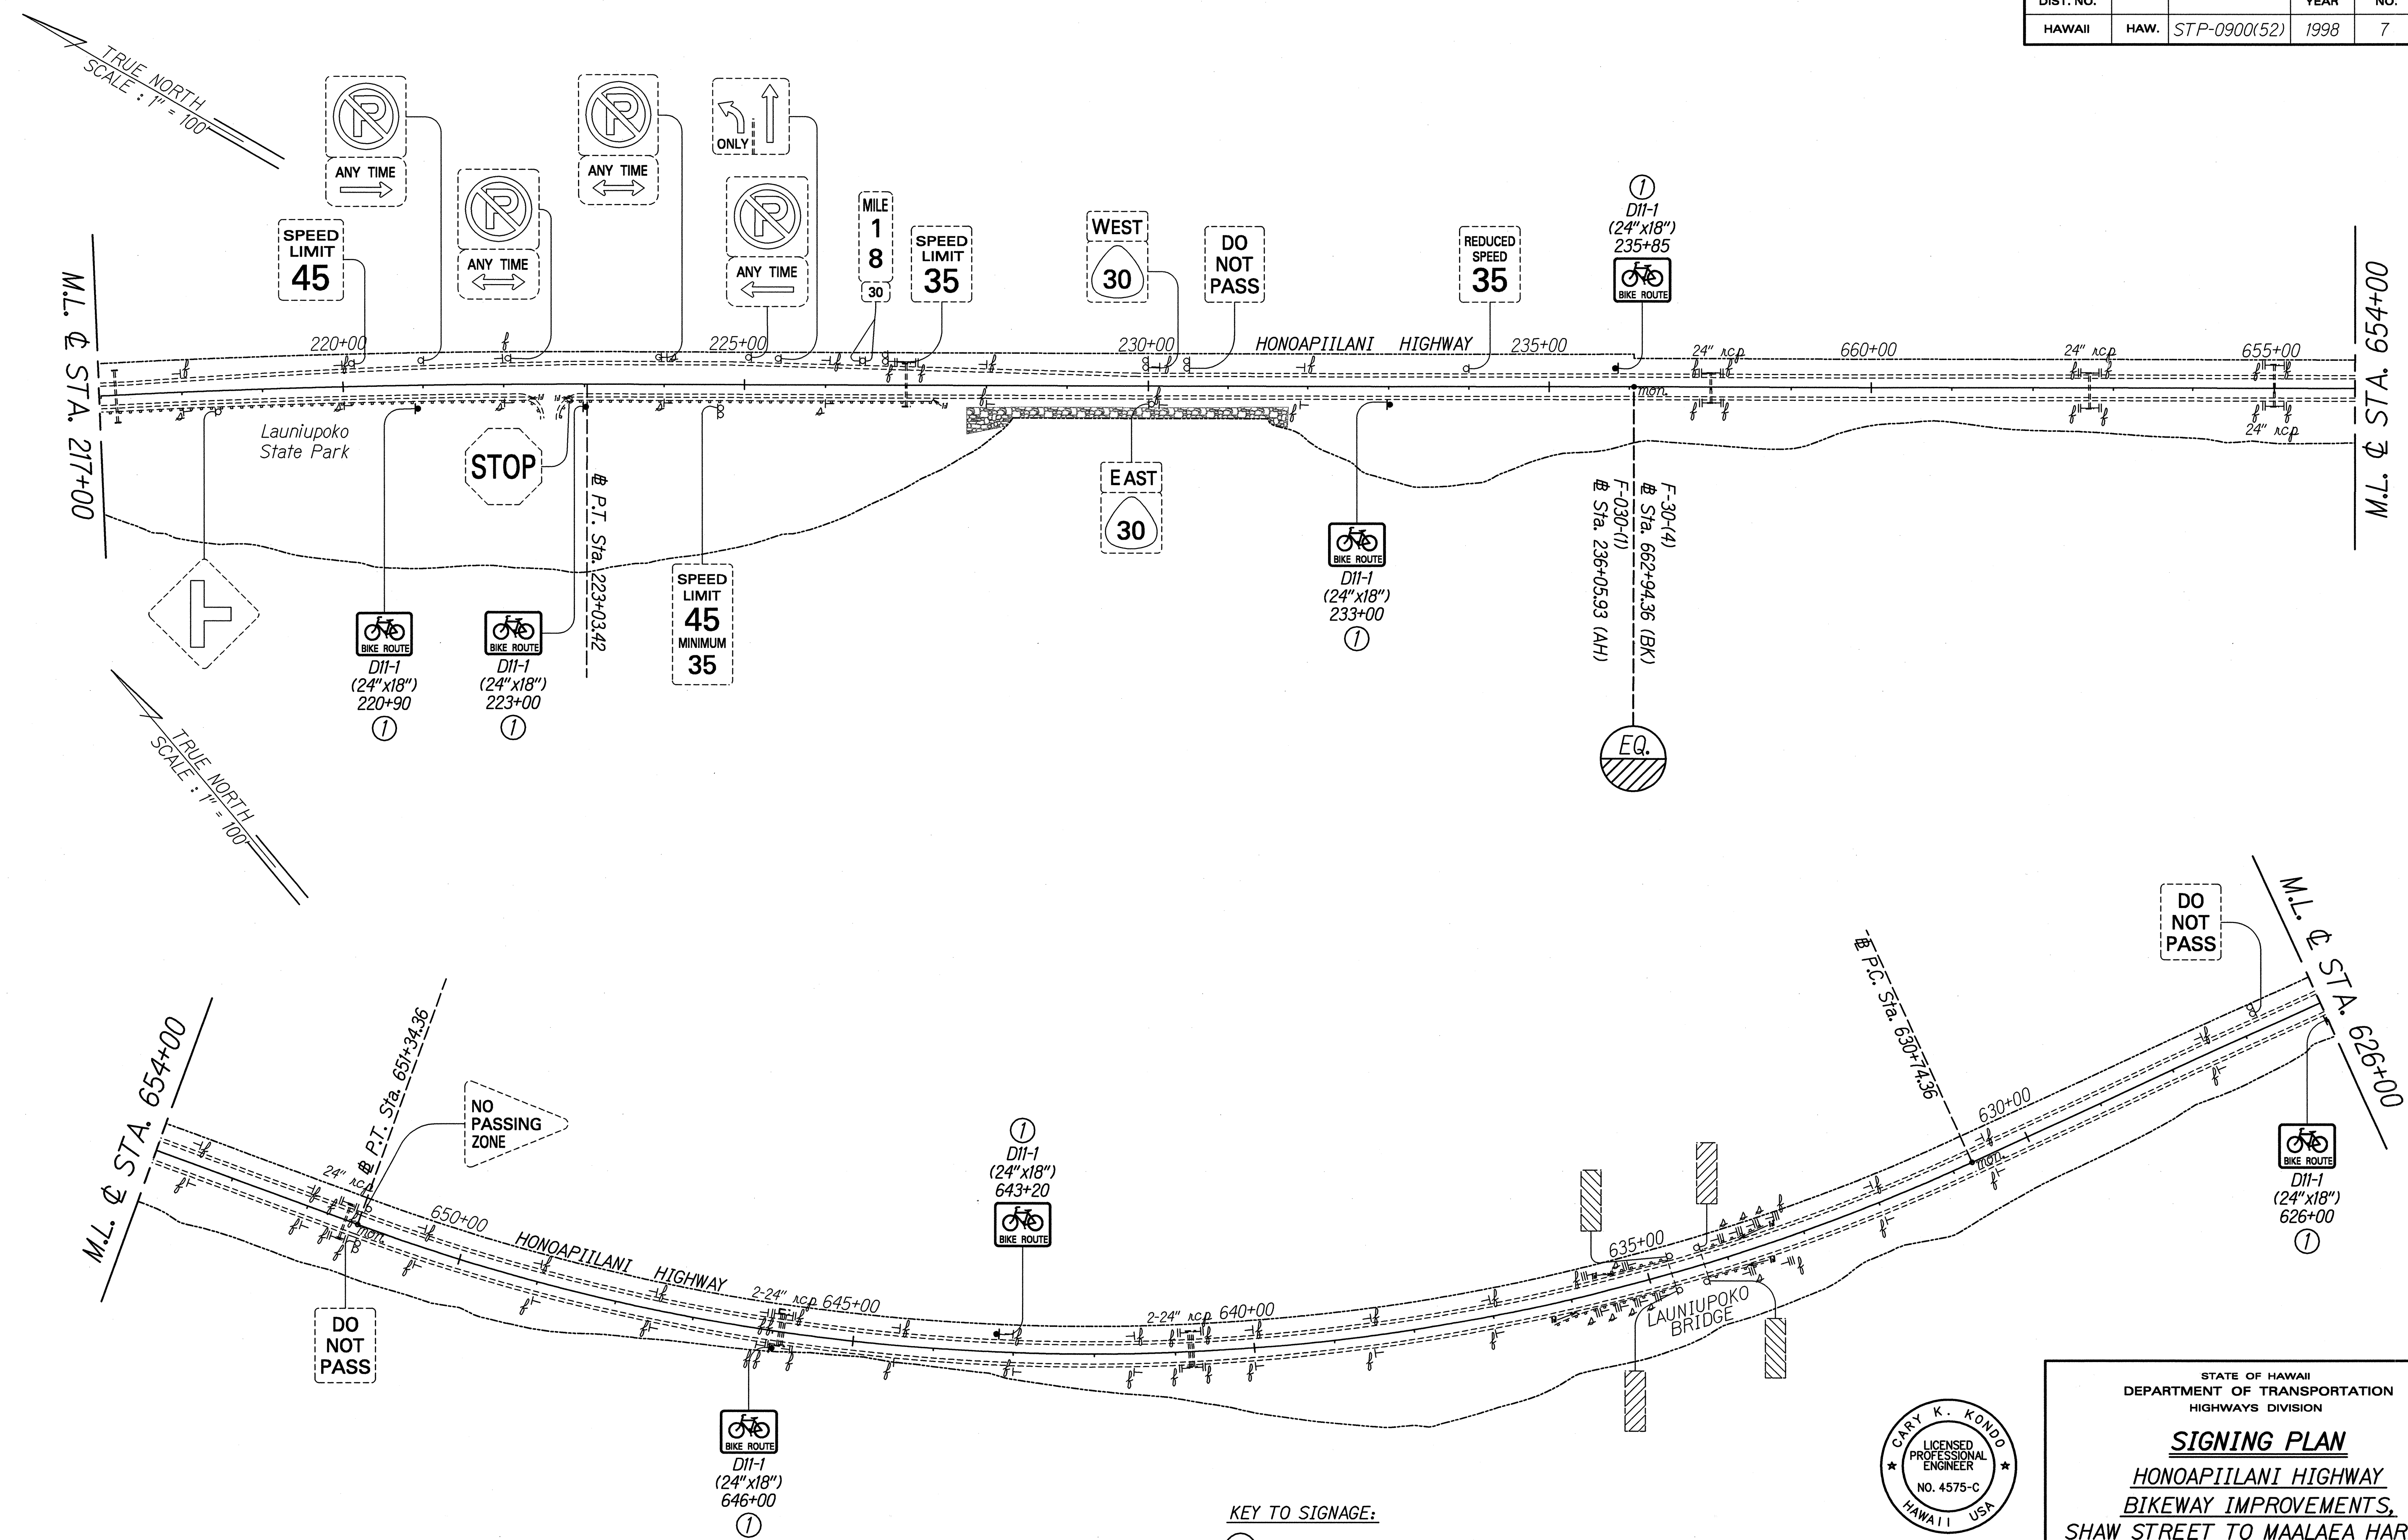

SURVEY PLOTTED BY	DATE
DESIGNED BY	
NOTED BY	
CHECKED BY	

- KEY TO SIGNAGE:**
- ① Install New Sign (s) with Post (s).
 - ② Install Temporary Construction Sign (s) with Post (s).

CARY K. KONDO
 LICENSED PROFESSIONAL ENGINEER
 NO. 4575-C
 HAWAII USA

Cary K. Kondo
 THIS WORK WAS PREPARED BY ME OR UNDER MY SUPERVISION


STATE OF HAWAII
 DEPARTMENT OF TRANSPORTATION
 HIGHWAYS DIVISION

SIGNING PLAN
 HONOAPIILANI HIGHWAY
 BIKEWAY IMPROVEMENTS,
 SHAW STREET TO MAALAEA HARBOR
 Federal Aid Project No. STP-0900(52)

Scale: AS NOTED Date: DEC. 1997

SHEET No. 3 OF 13 SHEETS

FED. ROAD DIST. NO.	STATE	PROJ. NO.	FISCAL YEAR	SHEET NO.	TOTAL SHEETS
HAWAII	HAW.	STP-0900(52)	1998	9	38

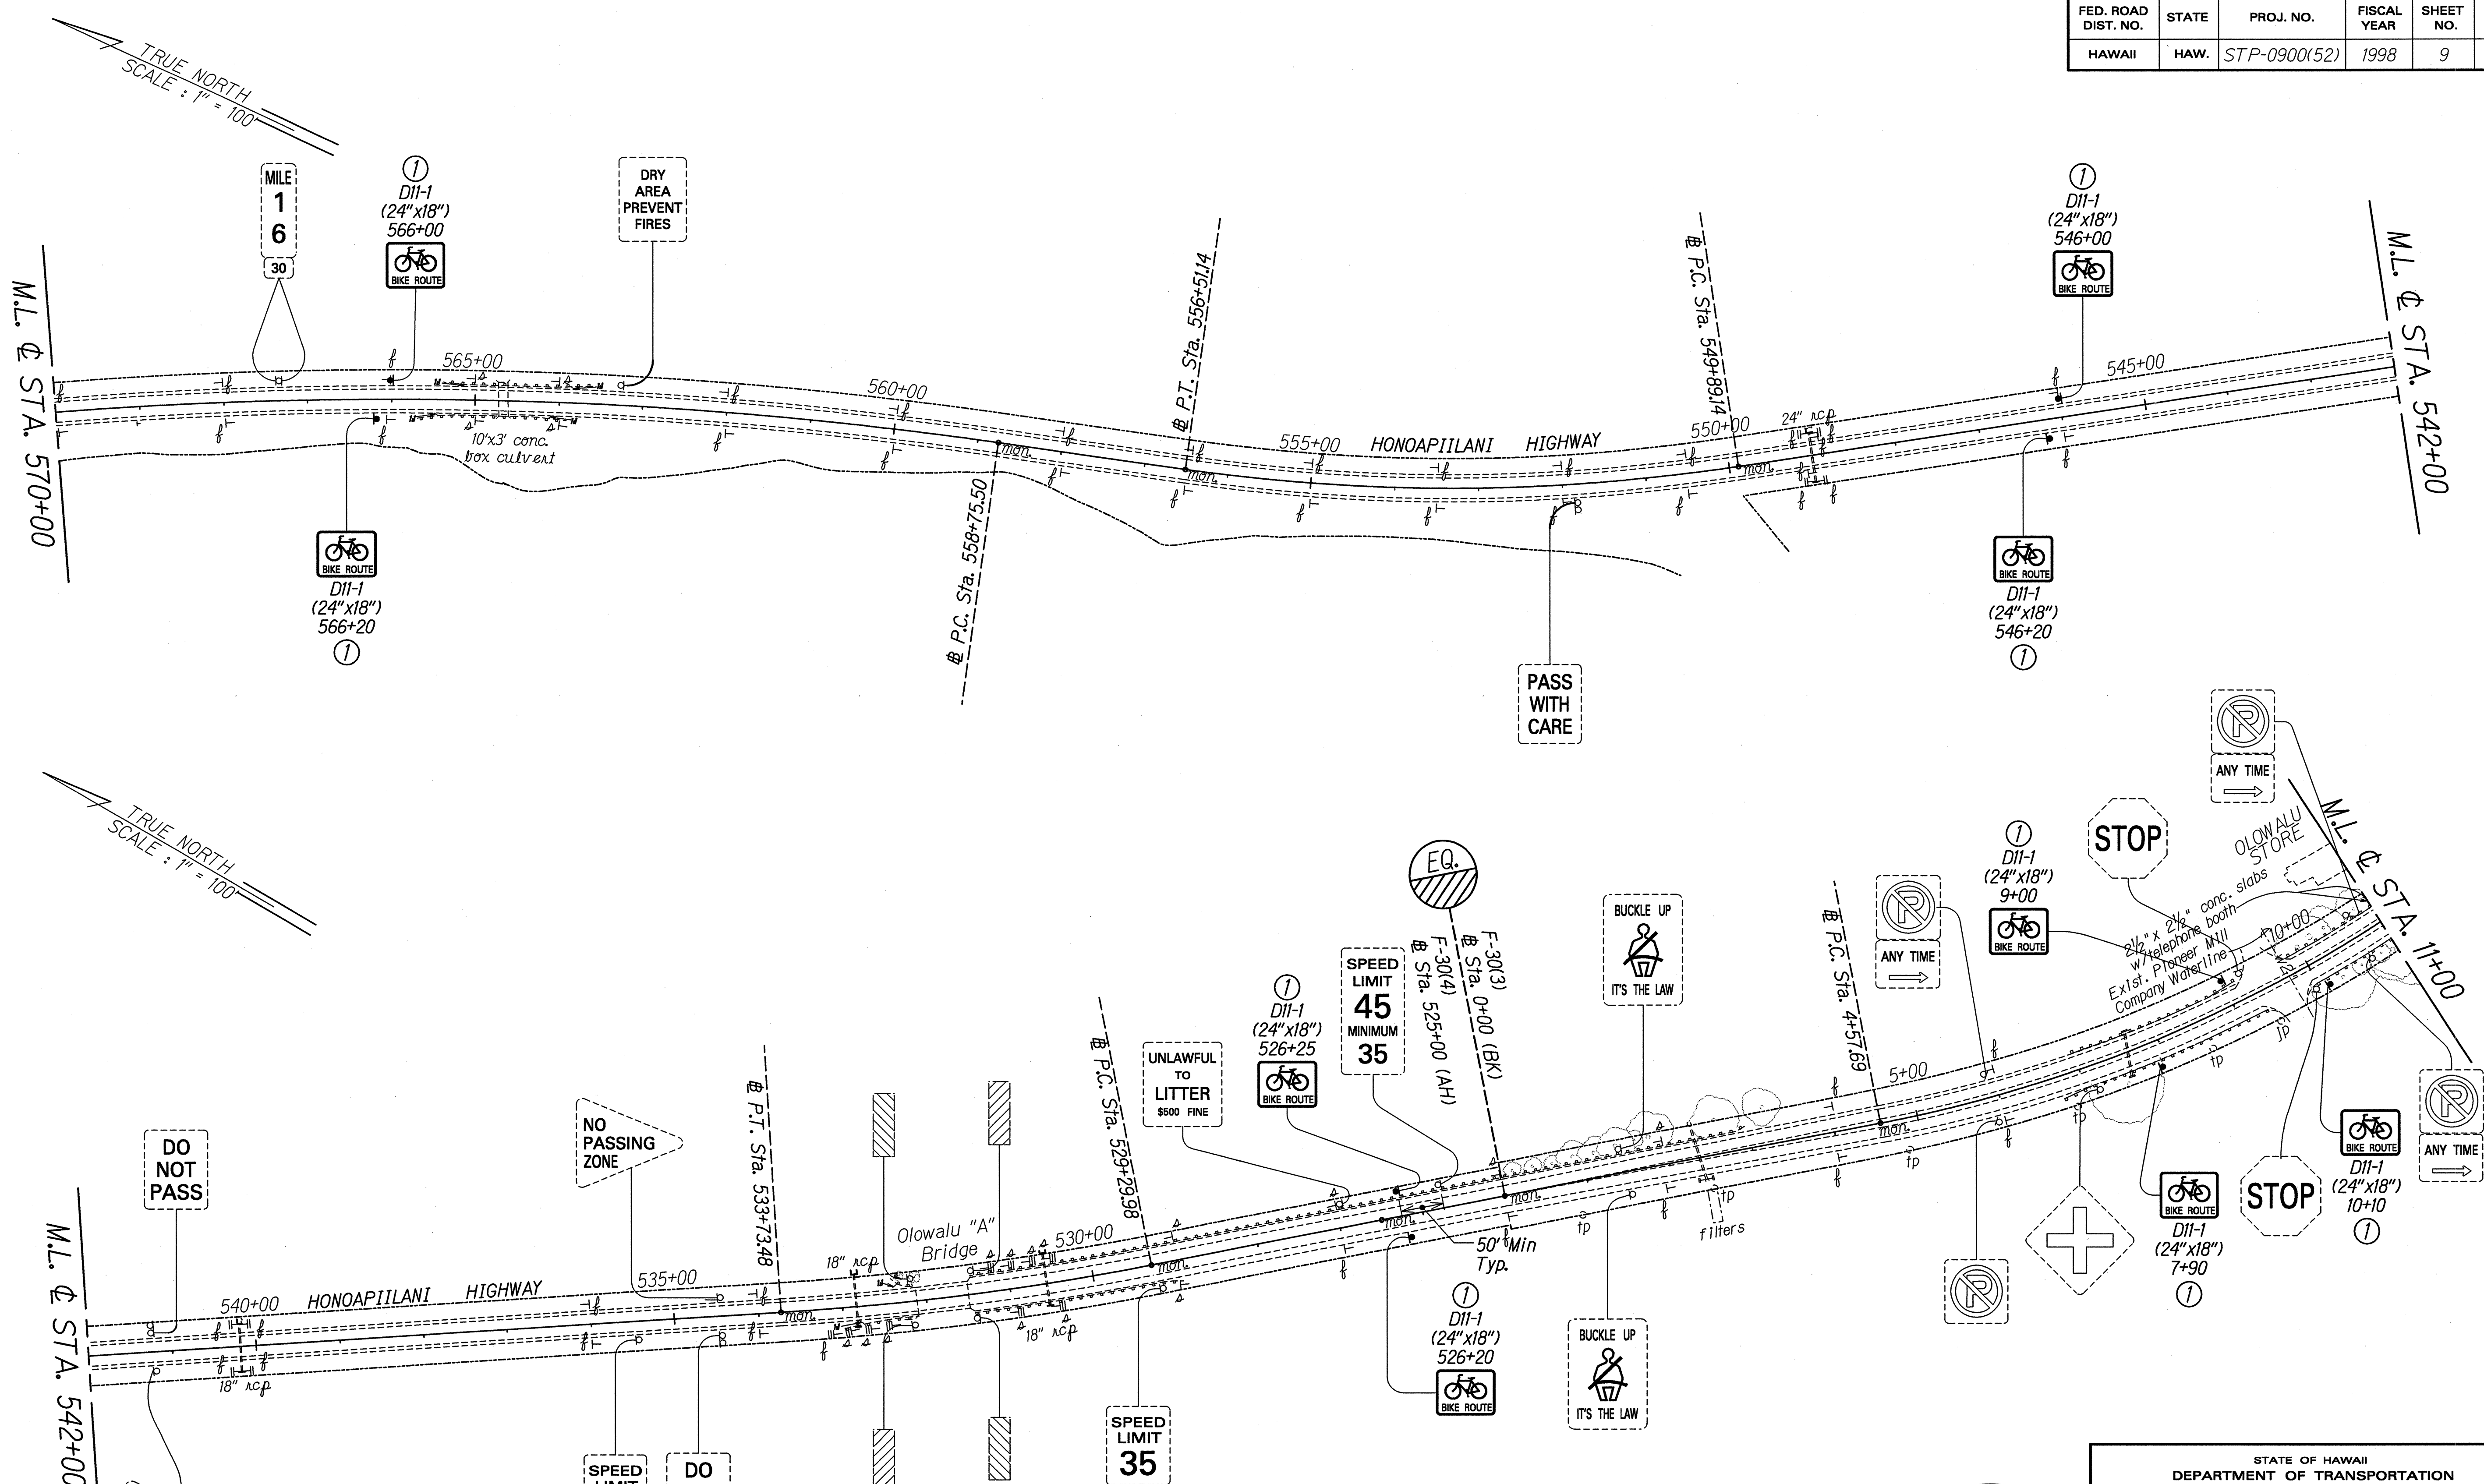

TRUE NORTH
SCALE: 1" = 100'

TRUE NORTH
SCALE: 1" = 100'

SURVEY PLOTTED BY	DATE
DESIGNED BY	
QUANTITIES BY	
CHECKED BY	
ORIGINAL PLAN	
NOTE BOOK	
N.	

- KEY TO SIGNAGE:**
- ① Install New Sign (s) with Post (s).
 - ② Install Temporary Construction Sign (s) with Post (s).

CARY K. KONDO
LICENSED PROFESSIONAL ENGINEER
NO. 4575-C
HAWAII, USA

Cary K. Kondo
THIS WORK WAS PREPARED BY ME OR UNDER MY SUPERVISION


STATE OF HAWAII
DEPARTMENT OF TRANSPORTATION
HIGHWAYS DIVISION

SIGNING PLAN
HONOAPIILANI HIGHWAY
BIKEWAY IMPROVEMENTS,
SHAW STREET TO MAALAEA HARBOR
Federal Aid Project No. STP-0900(52)

Scale: AS NOTED Date: DEC. 1997

SHEET No. 5 OF 13 SHEETS

FED. ROAD DIST. NO.	STATE	PROJ. NO.	FISCAL YEAR	SHEET NO.	TOTAL SHEETS
HAWAII	HAW.	STP-0900(52)	1998	10	38

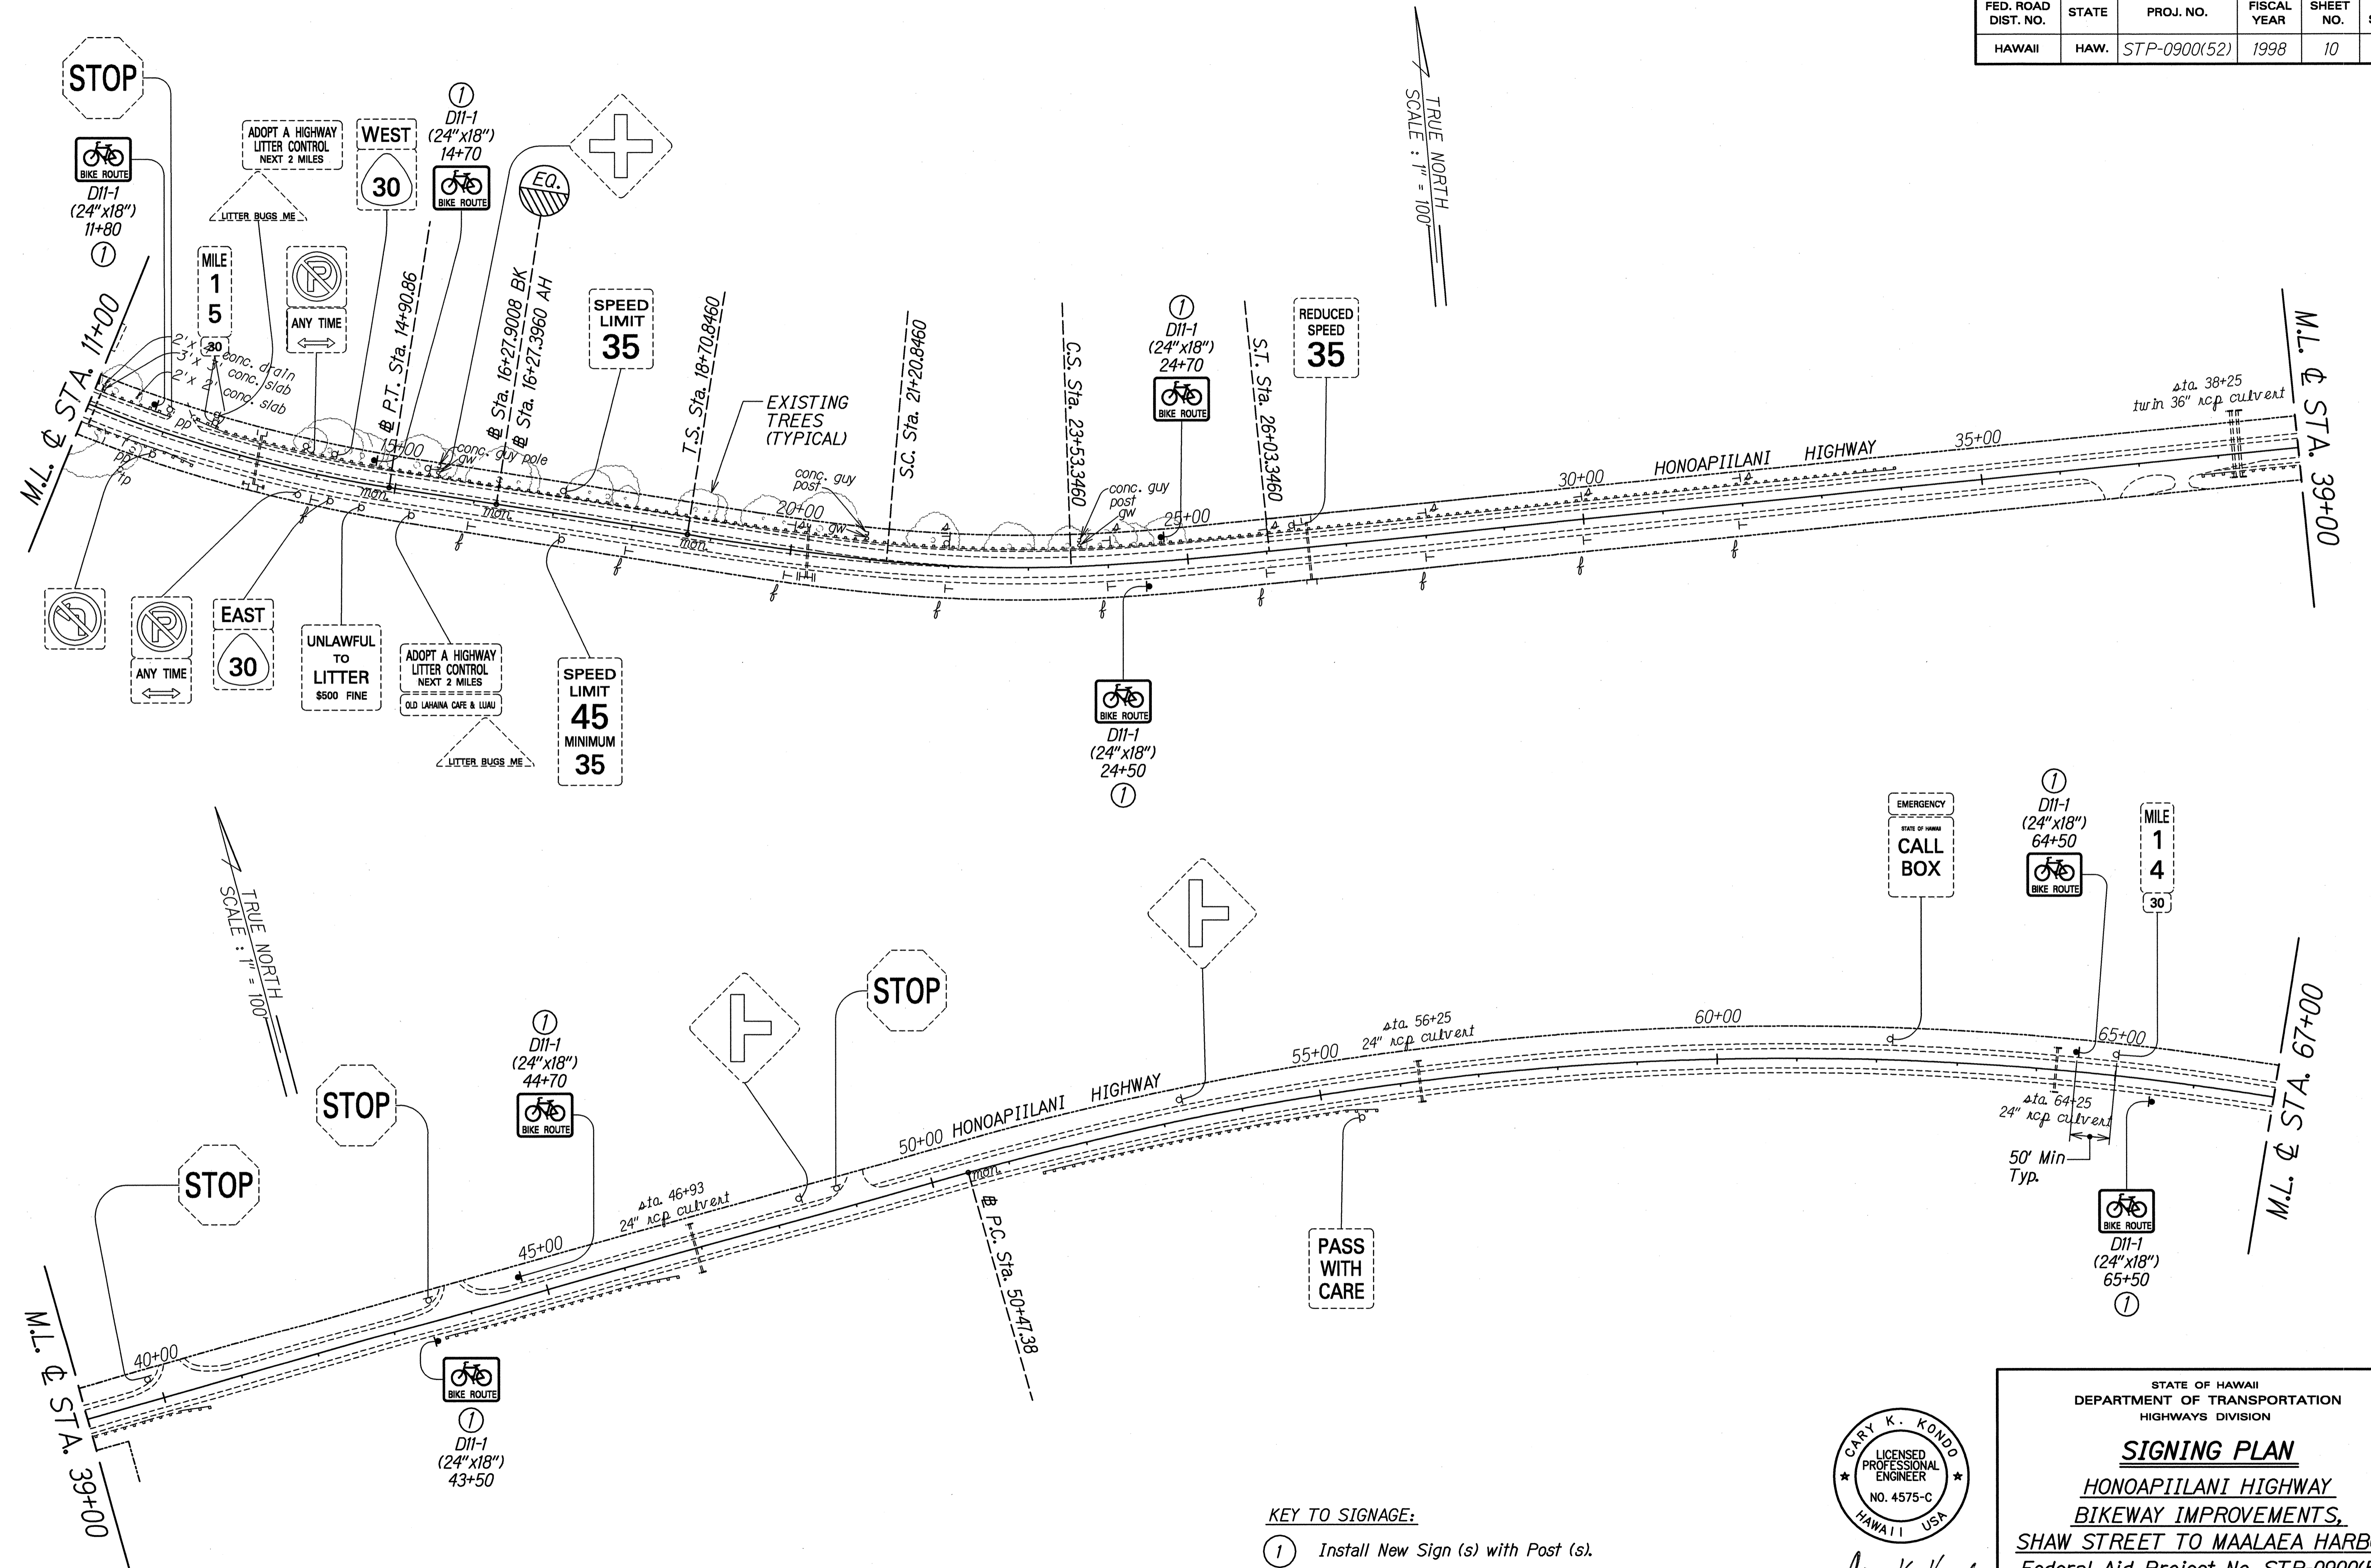


ORIGINAL PLAN	DATE
SURVEY PLOTTED BY	
DESIGNED BY	
QUANTITIES BY	
CHECKED BY	

- KEY TO SIGNAGE:**
- ① Install New Sign (s) with Post (s).
 - ② Install Temporary Construction Sign (s) with Post (s).

CARY K. KONDO
 LICENSED PROFESSIONAL ENGINEER
 NO. 4575-C
 HAWAII USA
 THIS WORK WAS PREPARED BY ME OR UNDER MY SUPERVISION

STATE OF HAWAII
 DEPARTMENT OF TRANSPORTATION
 HIGHWAYS DIVISION
SIGNING PLAN
HONOAPIILANI HIGHWAY
BIKEWAY IMPROVEMENTS,
SHAW STREET TO MAALAEA HARBOR
 Federal Aid Project No. STP-0900(52)
 Scale: AS NOTED Date: DEC. 1997
 SHEET No. 6 OF 13 SHEETS

FED. ROAD DIST. NO.	STATE	PROJ. NO.	FISCAL YEAR	SHEET NO.	TOTAL SHEETS
HAWAII	HAW.	STP-0900(52)	1998	11	38

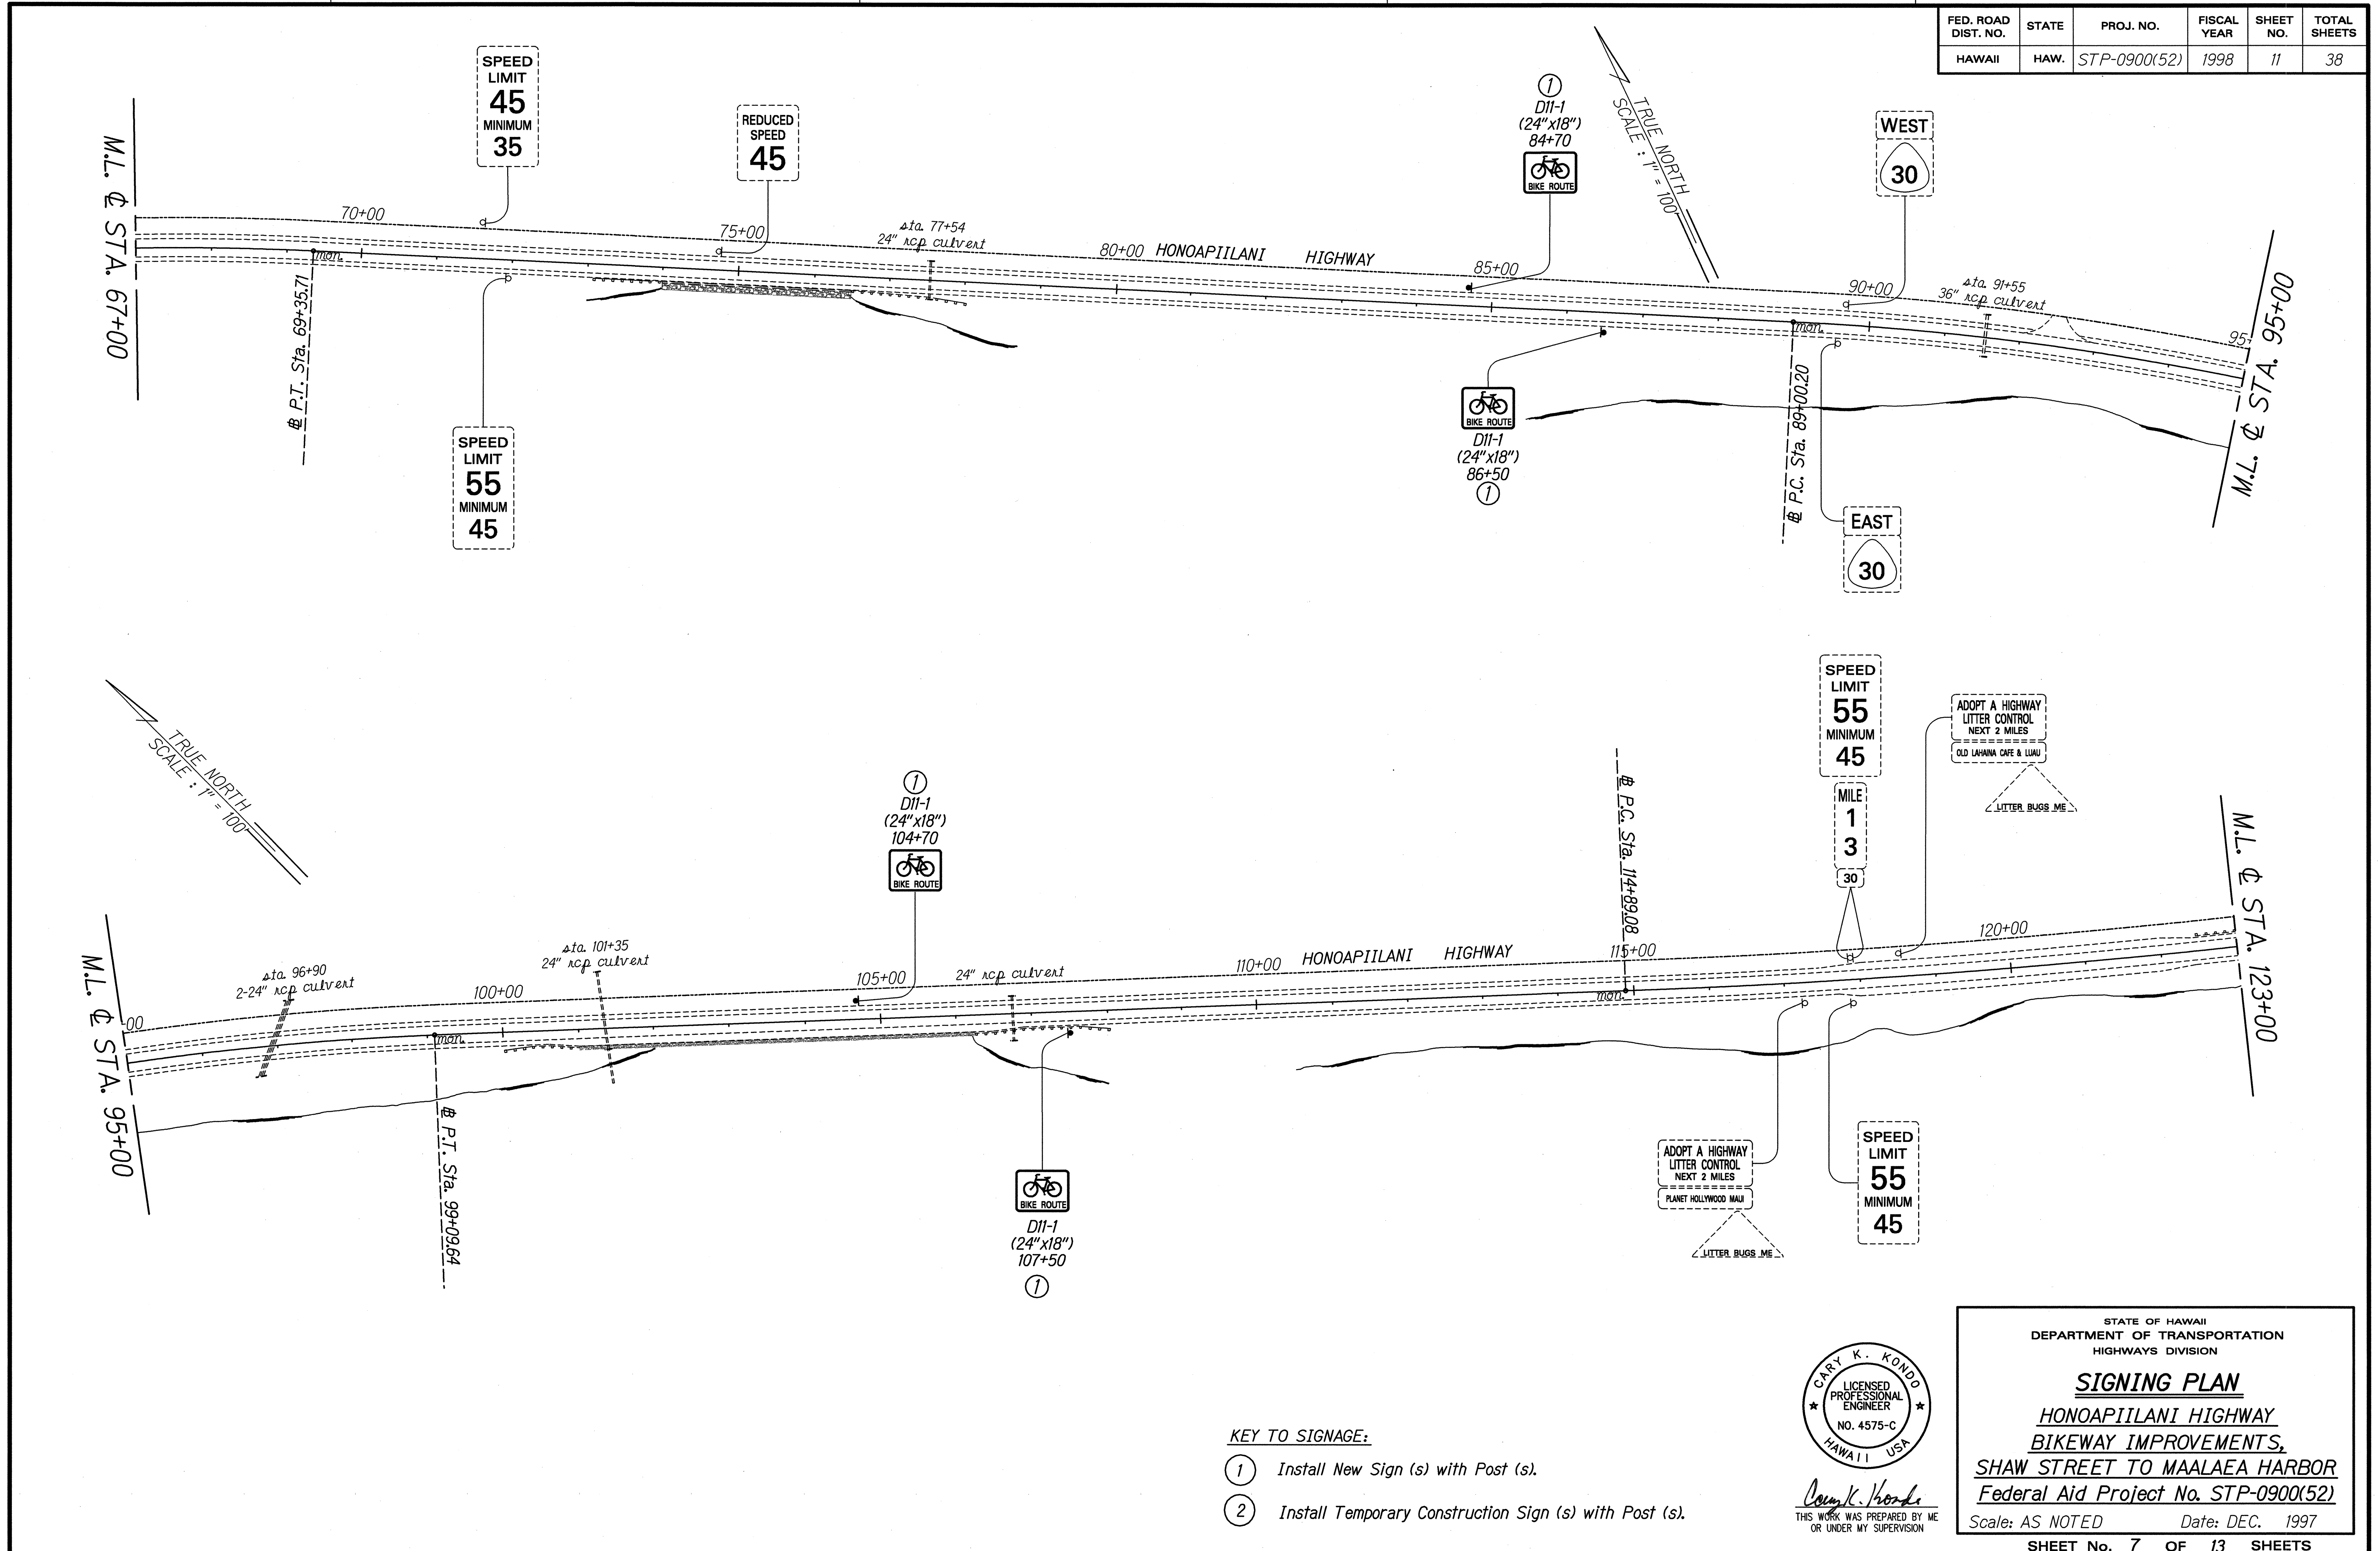


DATE	_____
DESIGNED BY	_____
CHECKED BY	_____
DATE	_____
DESIGNED BY	_____
CHECKED BY	_____
DATE	_____
DESIGNED BY	_____
CHECKED BY	_____

- KEY TO SIGNAGE:**
- ① Install New Sign (s) with Post (s).
 - ② Install Temporary Construction Sign (s) with Post (s).

CARY K. KONDO
 LICENSED PROFESSIONAL ENGINEER
 NO. 4575-C
 HAWAII USA
 THIS WORK WAS PREPARED BY ME OR UNDER MY SUPERVISION

STATE OF HAWAII
 DEPARTMENT OF TRANSPORTATION
 HIGHWAYS DIVISION
SIGNING PLAN
 HONOAPIILANI HIGHWAY
 BIKEWAY IMPROVEMENTS,
 SHAW STREET TO MAALAEA HARBOR
 Federal Aid Project No. STP-0900(52)
 Scale: AS NOTED Date: DEC. 1997
 SHEET No. 7 OF 13 SHEETS

FED. ROAD DIST. NO.	STATE	PROJ. NO.	FISCAL YEAR	SHEET NO.	TOTAL SHEETS
HAWAII	HAW.	STP-0900(52)	1998	12	38

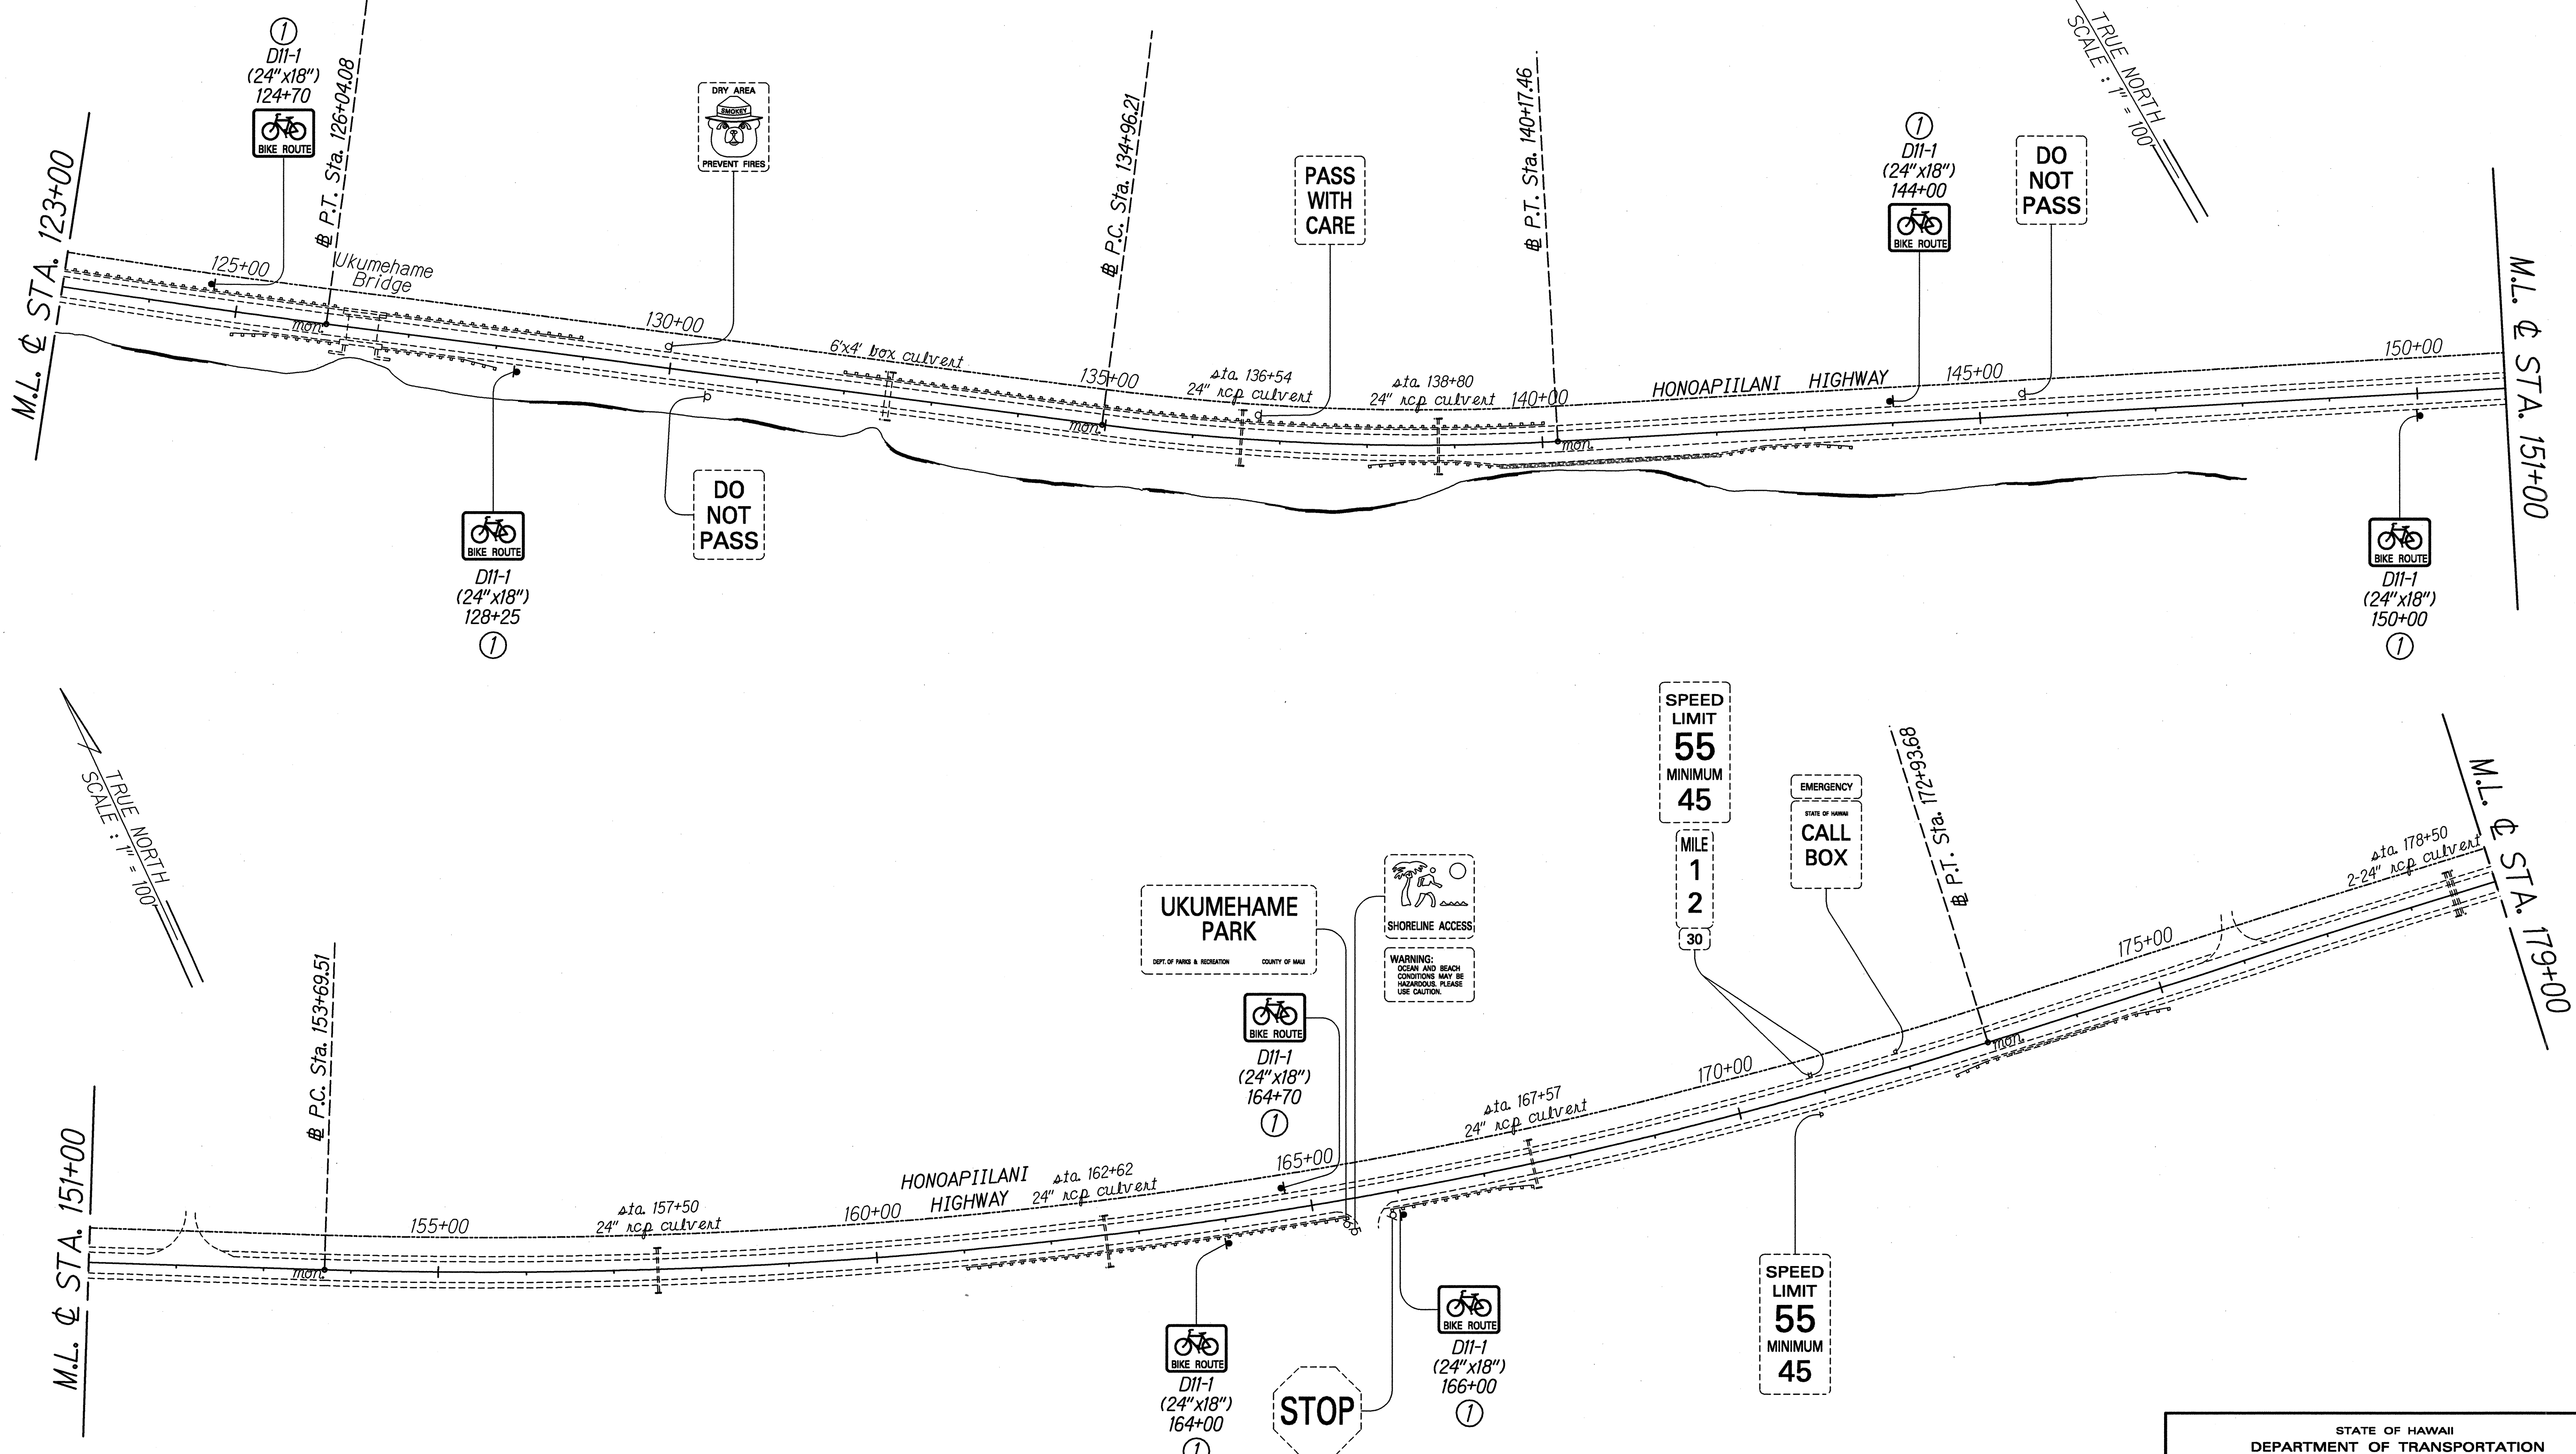

SURVEY PLOTTED BY	DATE
DESIGNED BY	
QUANTITIES BY	
CHECKED BY	
ORIGINAL PLAN	
NOTE BOOK	
No.	

- KEY TO SIGNAGE:
- ① Install New Sign (s) with Post (s).
 - ② Install Temporary Construction Sign (s) with Post (s).

CARY K. KONDO
 LICENSED PROFESSIONAL ENGINEER
 NO. 4575-C
 HAWAII USA

Cary K. Kondo
 THIS WORK WAS PREPARED BY ME OR UNDER MY SUPERVISION


STATE OF HAWAII
 DEPARTMENT OF TRANSPORTATION
 HIGHWAYS DIVISION

SIGNING PLAN
HONOAPIILANI HIGHWAY
BIKEWAY IMPROVEMENTS
SHAW STREET TO MAALAEA HARBOR
Federal Aid Project No. STP-0900(52)

Scale: AS NOTED Date: DEC. 1997


SHEET No. 8 OF 13 SHEETS

FED. ROAD DIST. NO.	STATE	PROJ. NO.	FISCAL YEAR	SHEET NO.	TOTAL SHEETS
HAWAII	HAW.	STP-0900(52)	1998	13	38

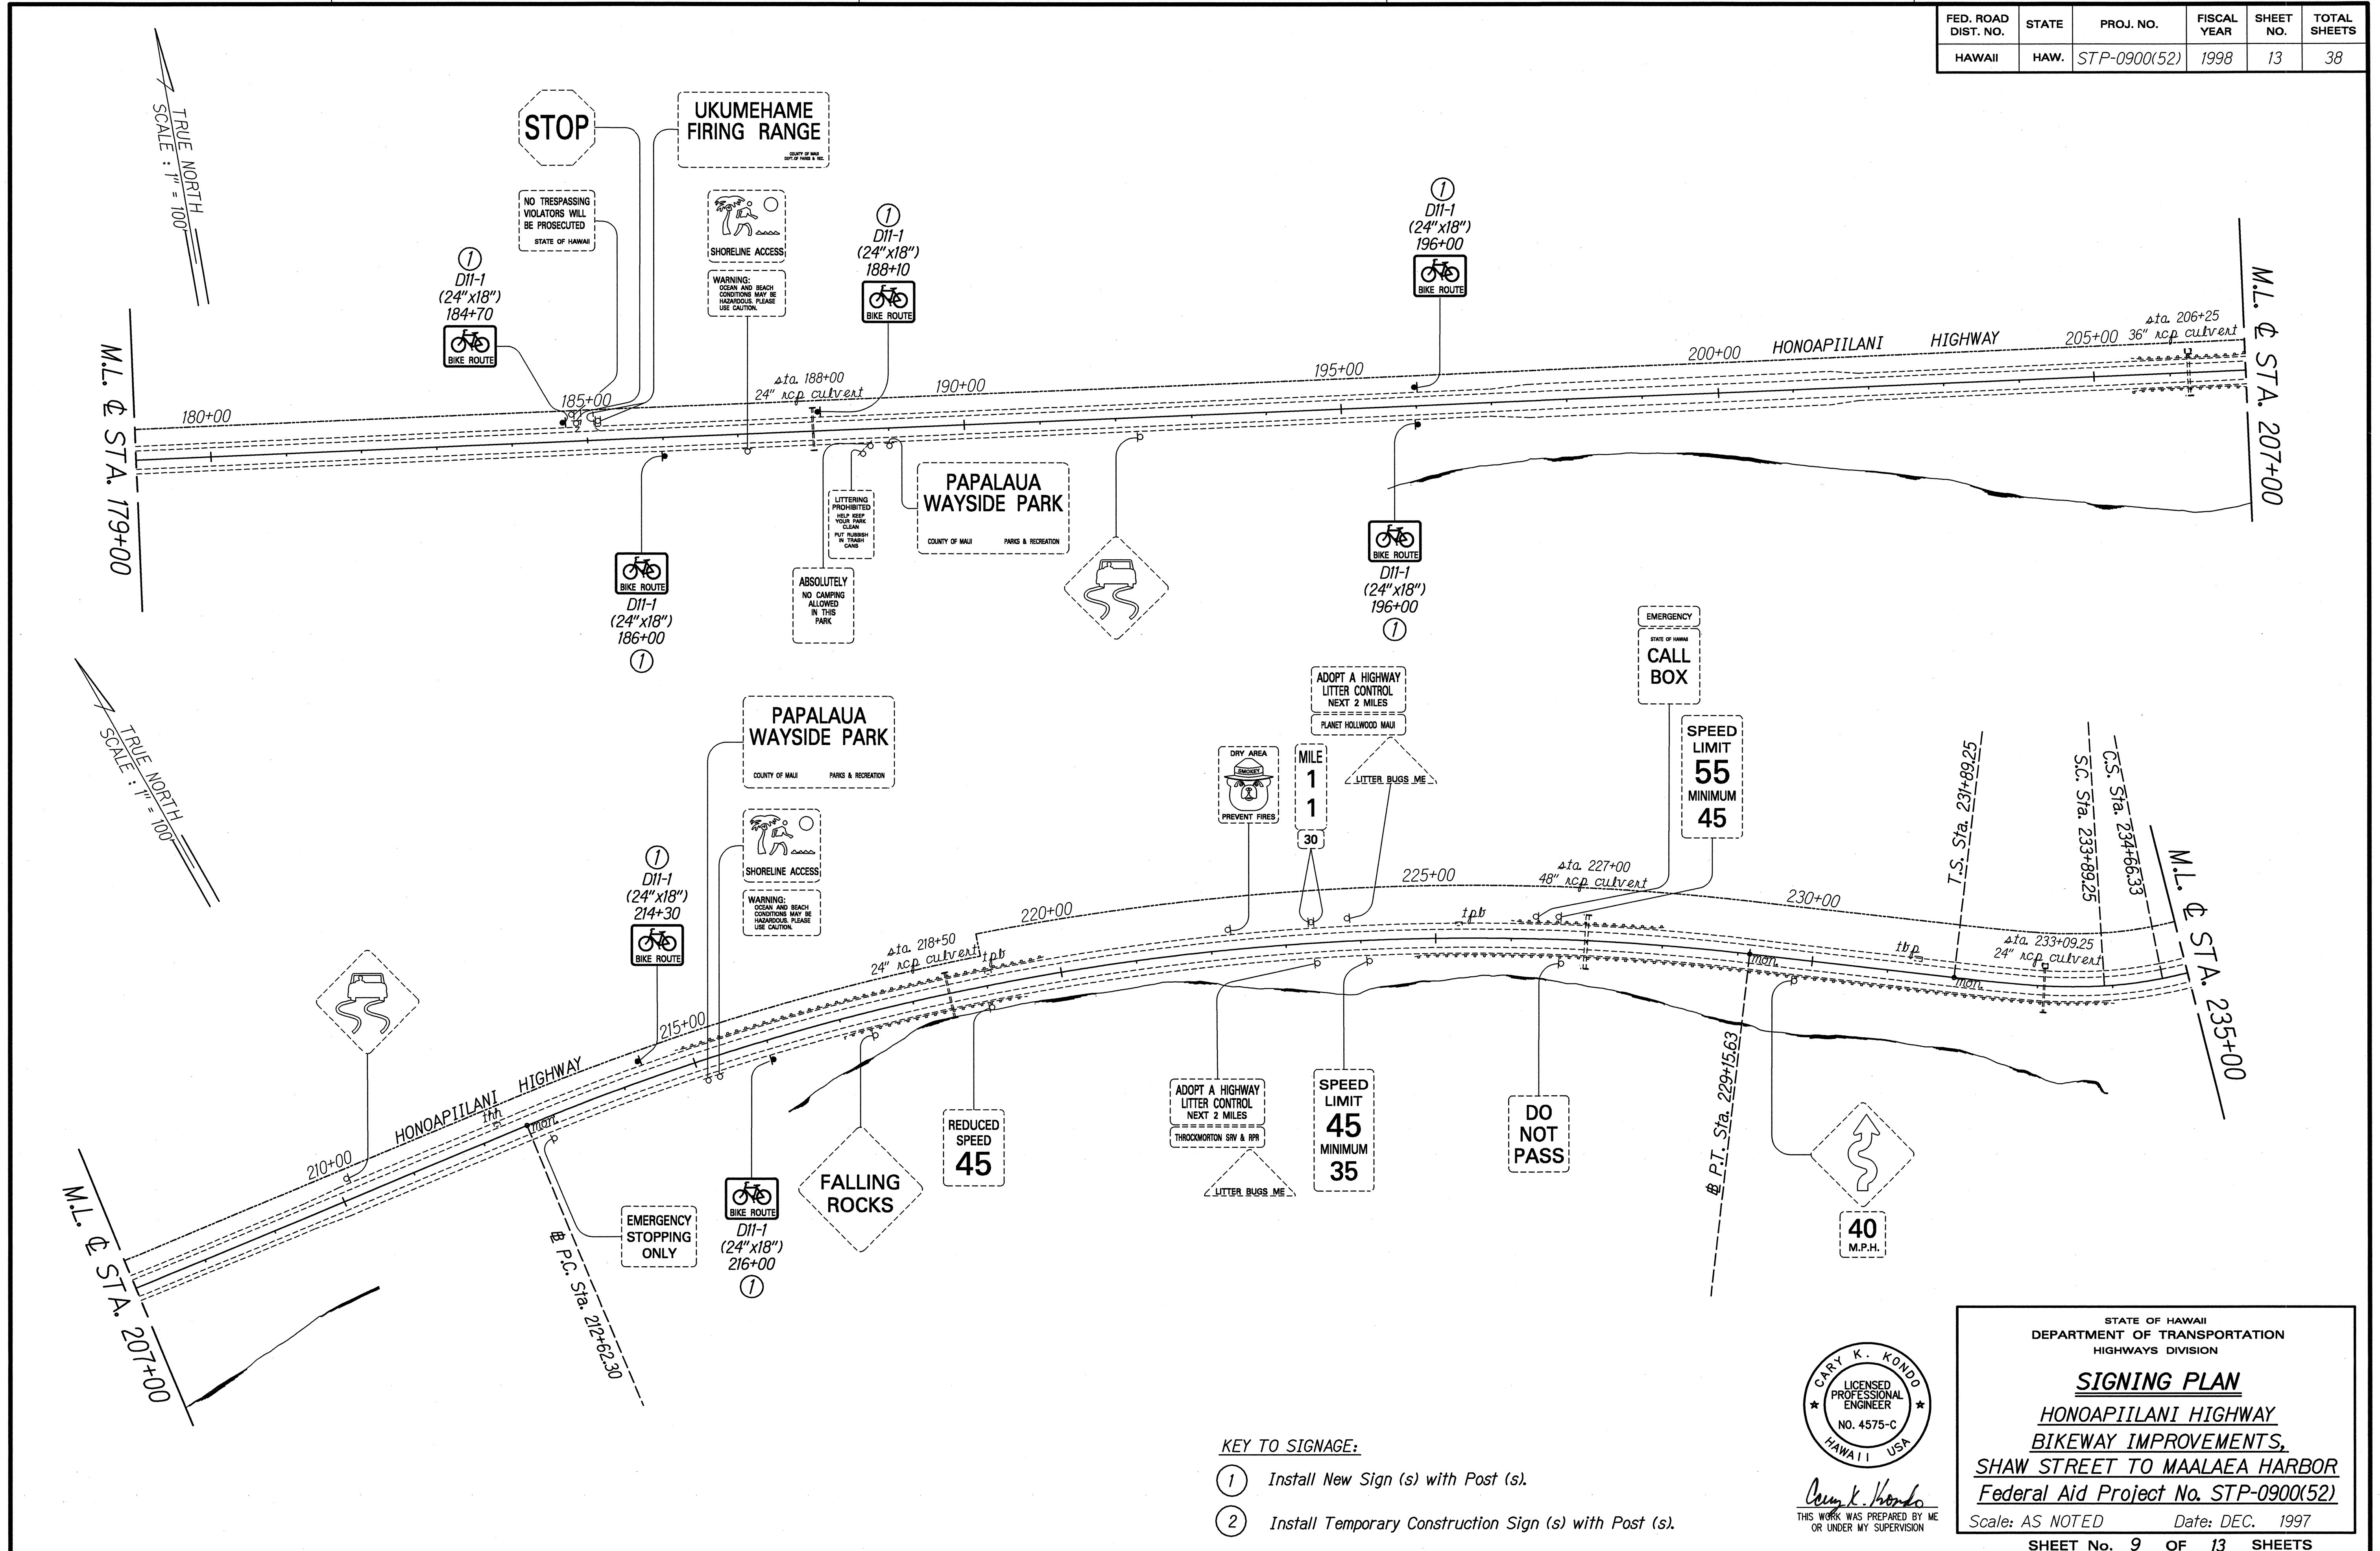

DATE	_____
SURVEY PLOTTED BY	_____
DESIGNED BY	_____
QUANTITIES BY	_____
CHECKED BY	_____
ORIGINAL PLAN	_____
NOTE BOOK	_____
NO.	_____

- KEY TO SIGNAGE:**
- ① Install New Sign (s) with Post (s).
 - ② Install Temporary Construction Sign (s) with Post (s).

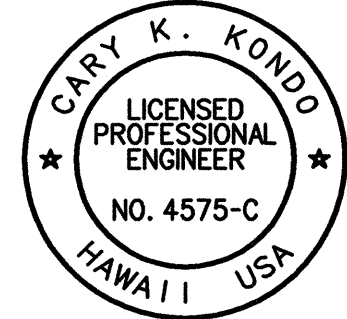

Cary K. Kondo
 THIS WORK WAS PREPARED BY ME
 OR UNDER MY SUPERVISION


STATE OF HAWAII
 DEPARTMENT OF TRANSPORTATION
 HIGHWAYS DIVISION

SIGNING PLAN
HONOAPIILANI HIGHWAY
BIKEWAY IMPROVEMENTS,
SHAW STREET TO MAALAEA HARBOR
Federal Aid Project No. STP-0900(52)

Scale: AS NOTED Date: DEC. 1997


SHEET No. 9 OF 13 SHEETS

FED. ROAD DIST. NO.	STATE	PROJ. NO.	FISCAL YEAR	SHEET NO.	TOTAL SHEETS
HAWAII	HAW.	STP-0900(52)	1998	15	38

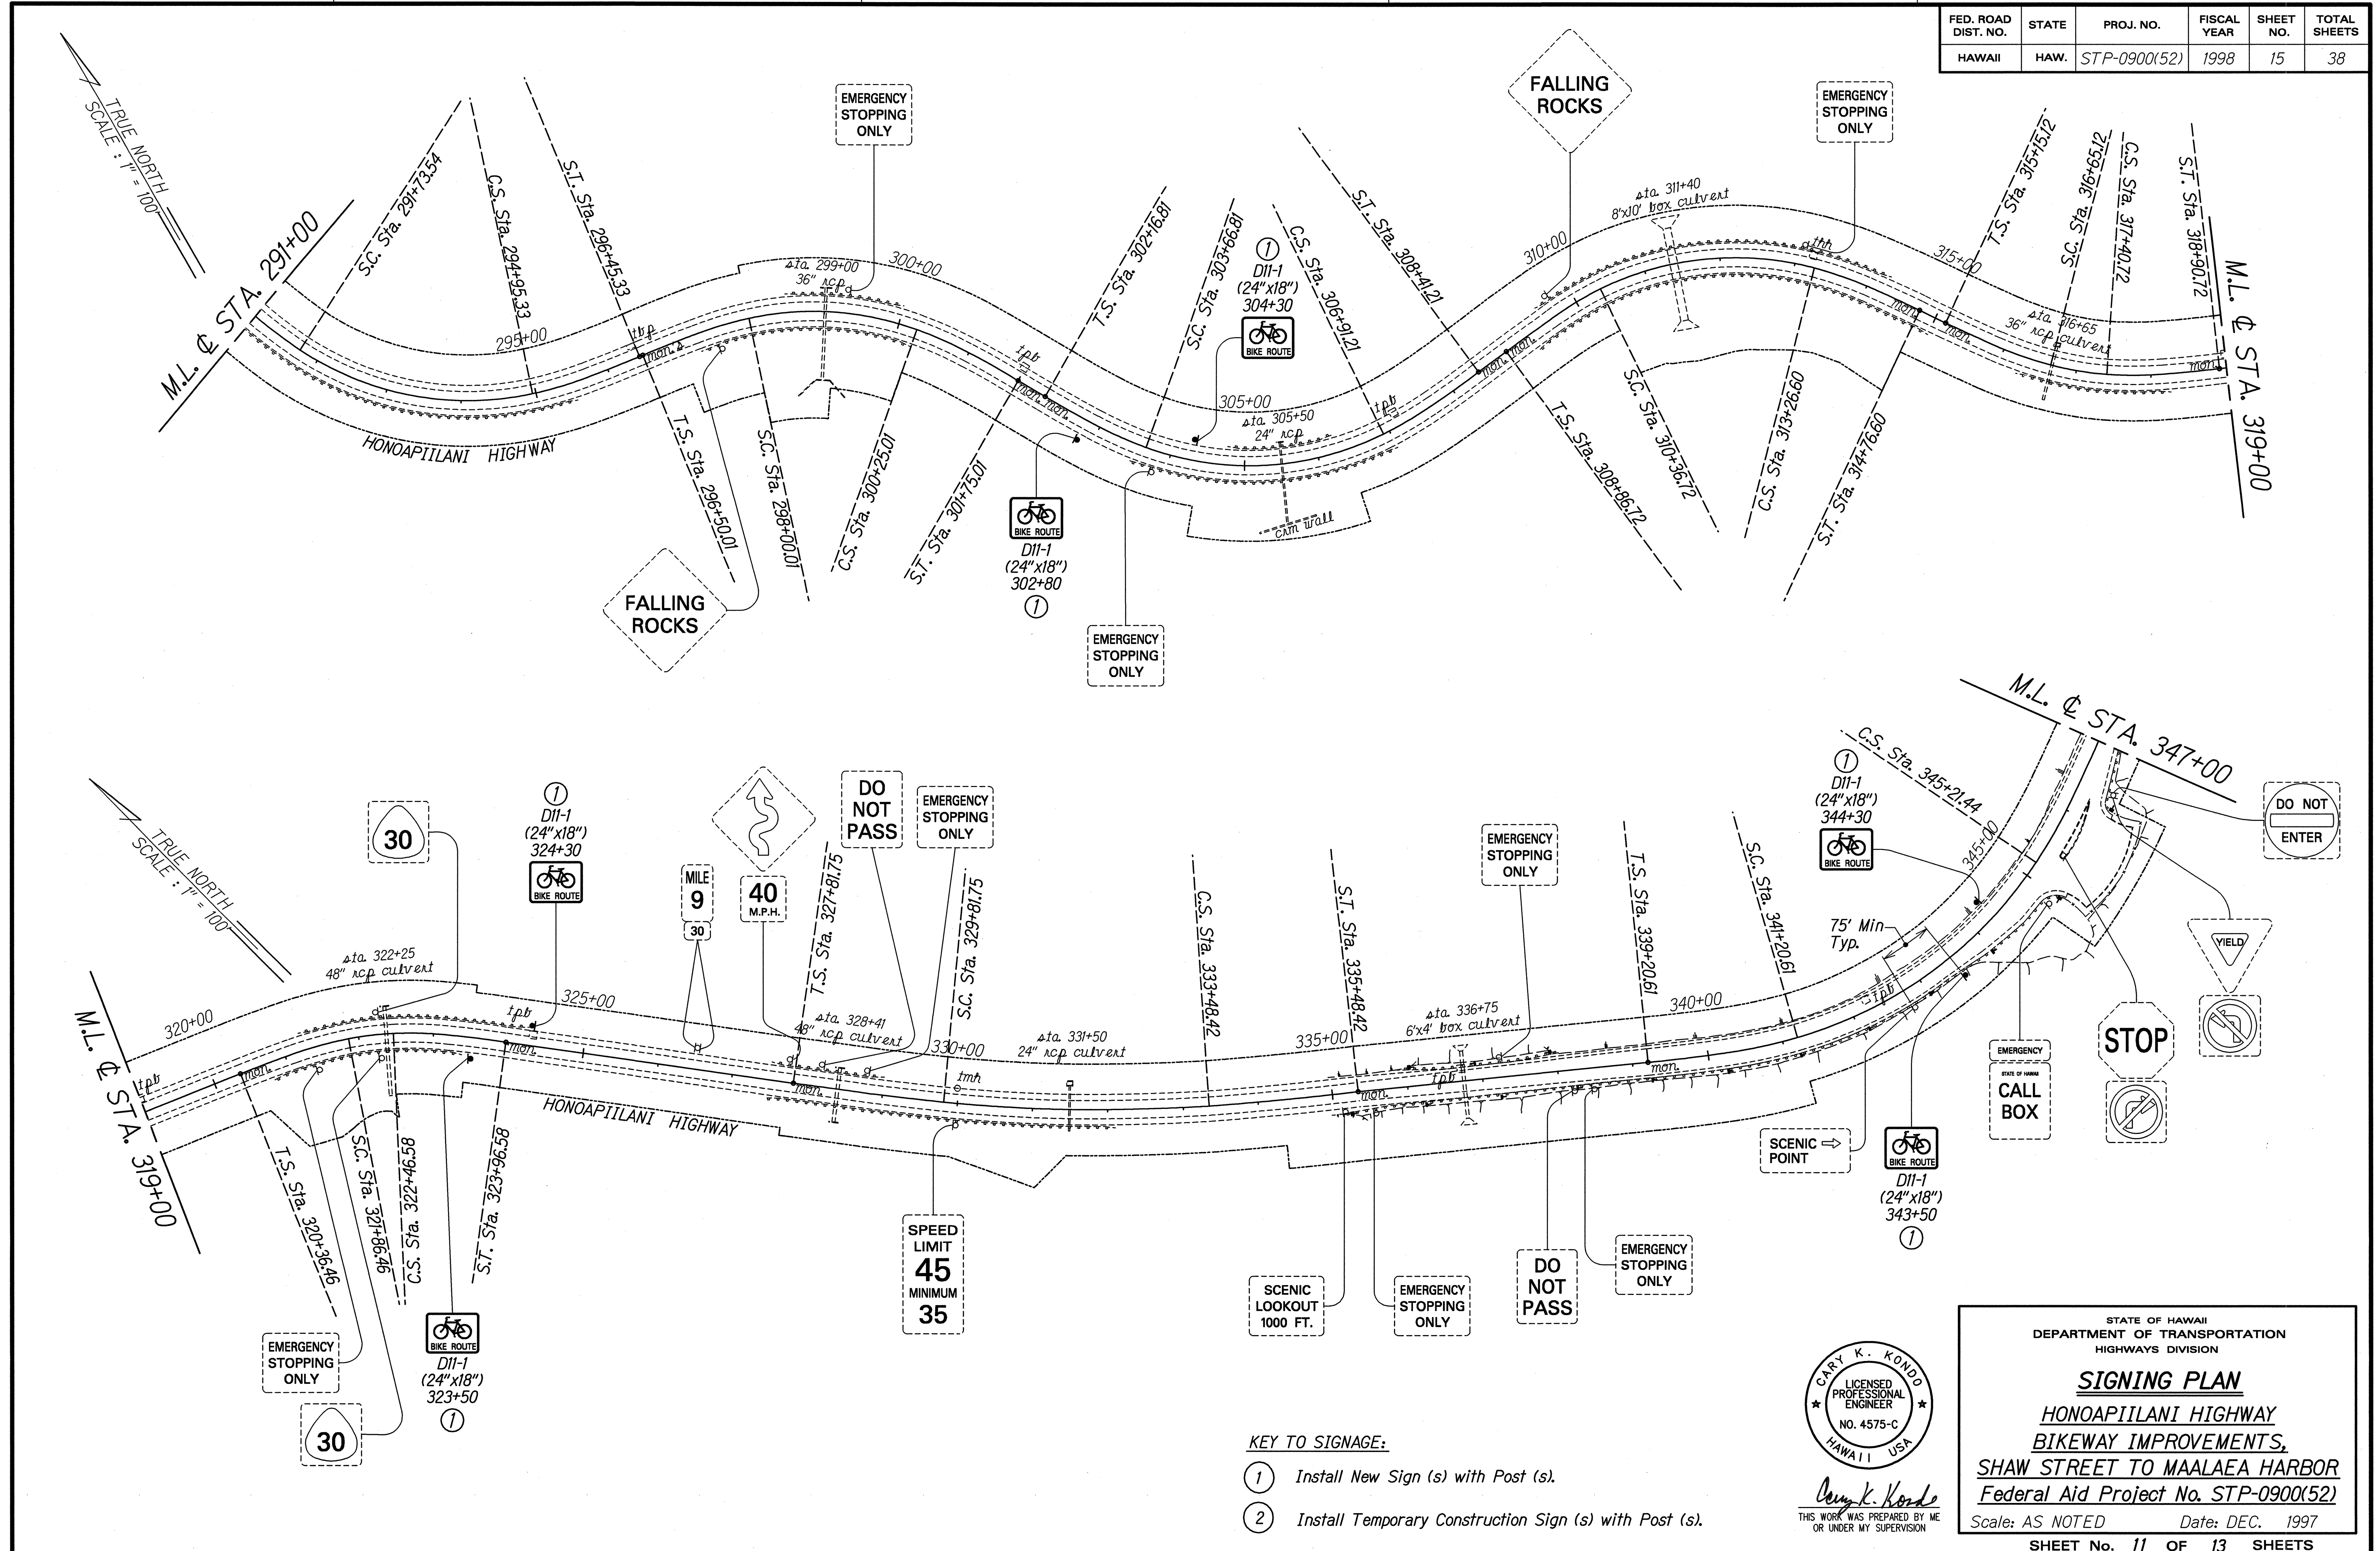

SURVEY PLOTTED BY	DATE
DRAWN BY	
DESIGNED BY	
QUANTITIES BY	
CHECKED BY	
ORIGINAL PLAN	
NOTE BOOK	
No.	

- KEY TO SIGNAGE:**
- ① Install New Sign (s) with Post (s).
 - ② Install Temporary Construction Sign (s) with Post (s).

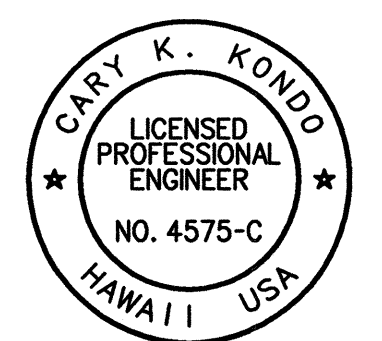

Cary K. Kondo
 THIS WORK WAS PREPARED BY ME
 OR UNDER MY SUPERVISION


STATE OF HAWAII
 DEPARTMENT OF TRANSPORTATION
 HIGHWAYS DIVISION

SIGNING PLAN
HONOAPIILANI HIGHWAY
BIKEWAY IMPROVEMENTS,
SHAW STREET TO MAALAEA HARBOR
 Federal Aid Project No. STP-0900(52)

Scale: AS NOTED Date: DEC. 1997

SHEET No. 11 OF 13 SHEETS

FED. ROAD DIST. NO.	STATE	PROJ. NO.	FISCAL YEAR	SHEET NO.	TOTAL SHEETS
HAWAII	HAW.	STP-0900(52)	1998	16	38

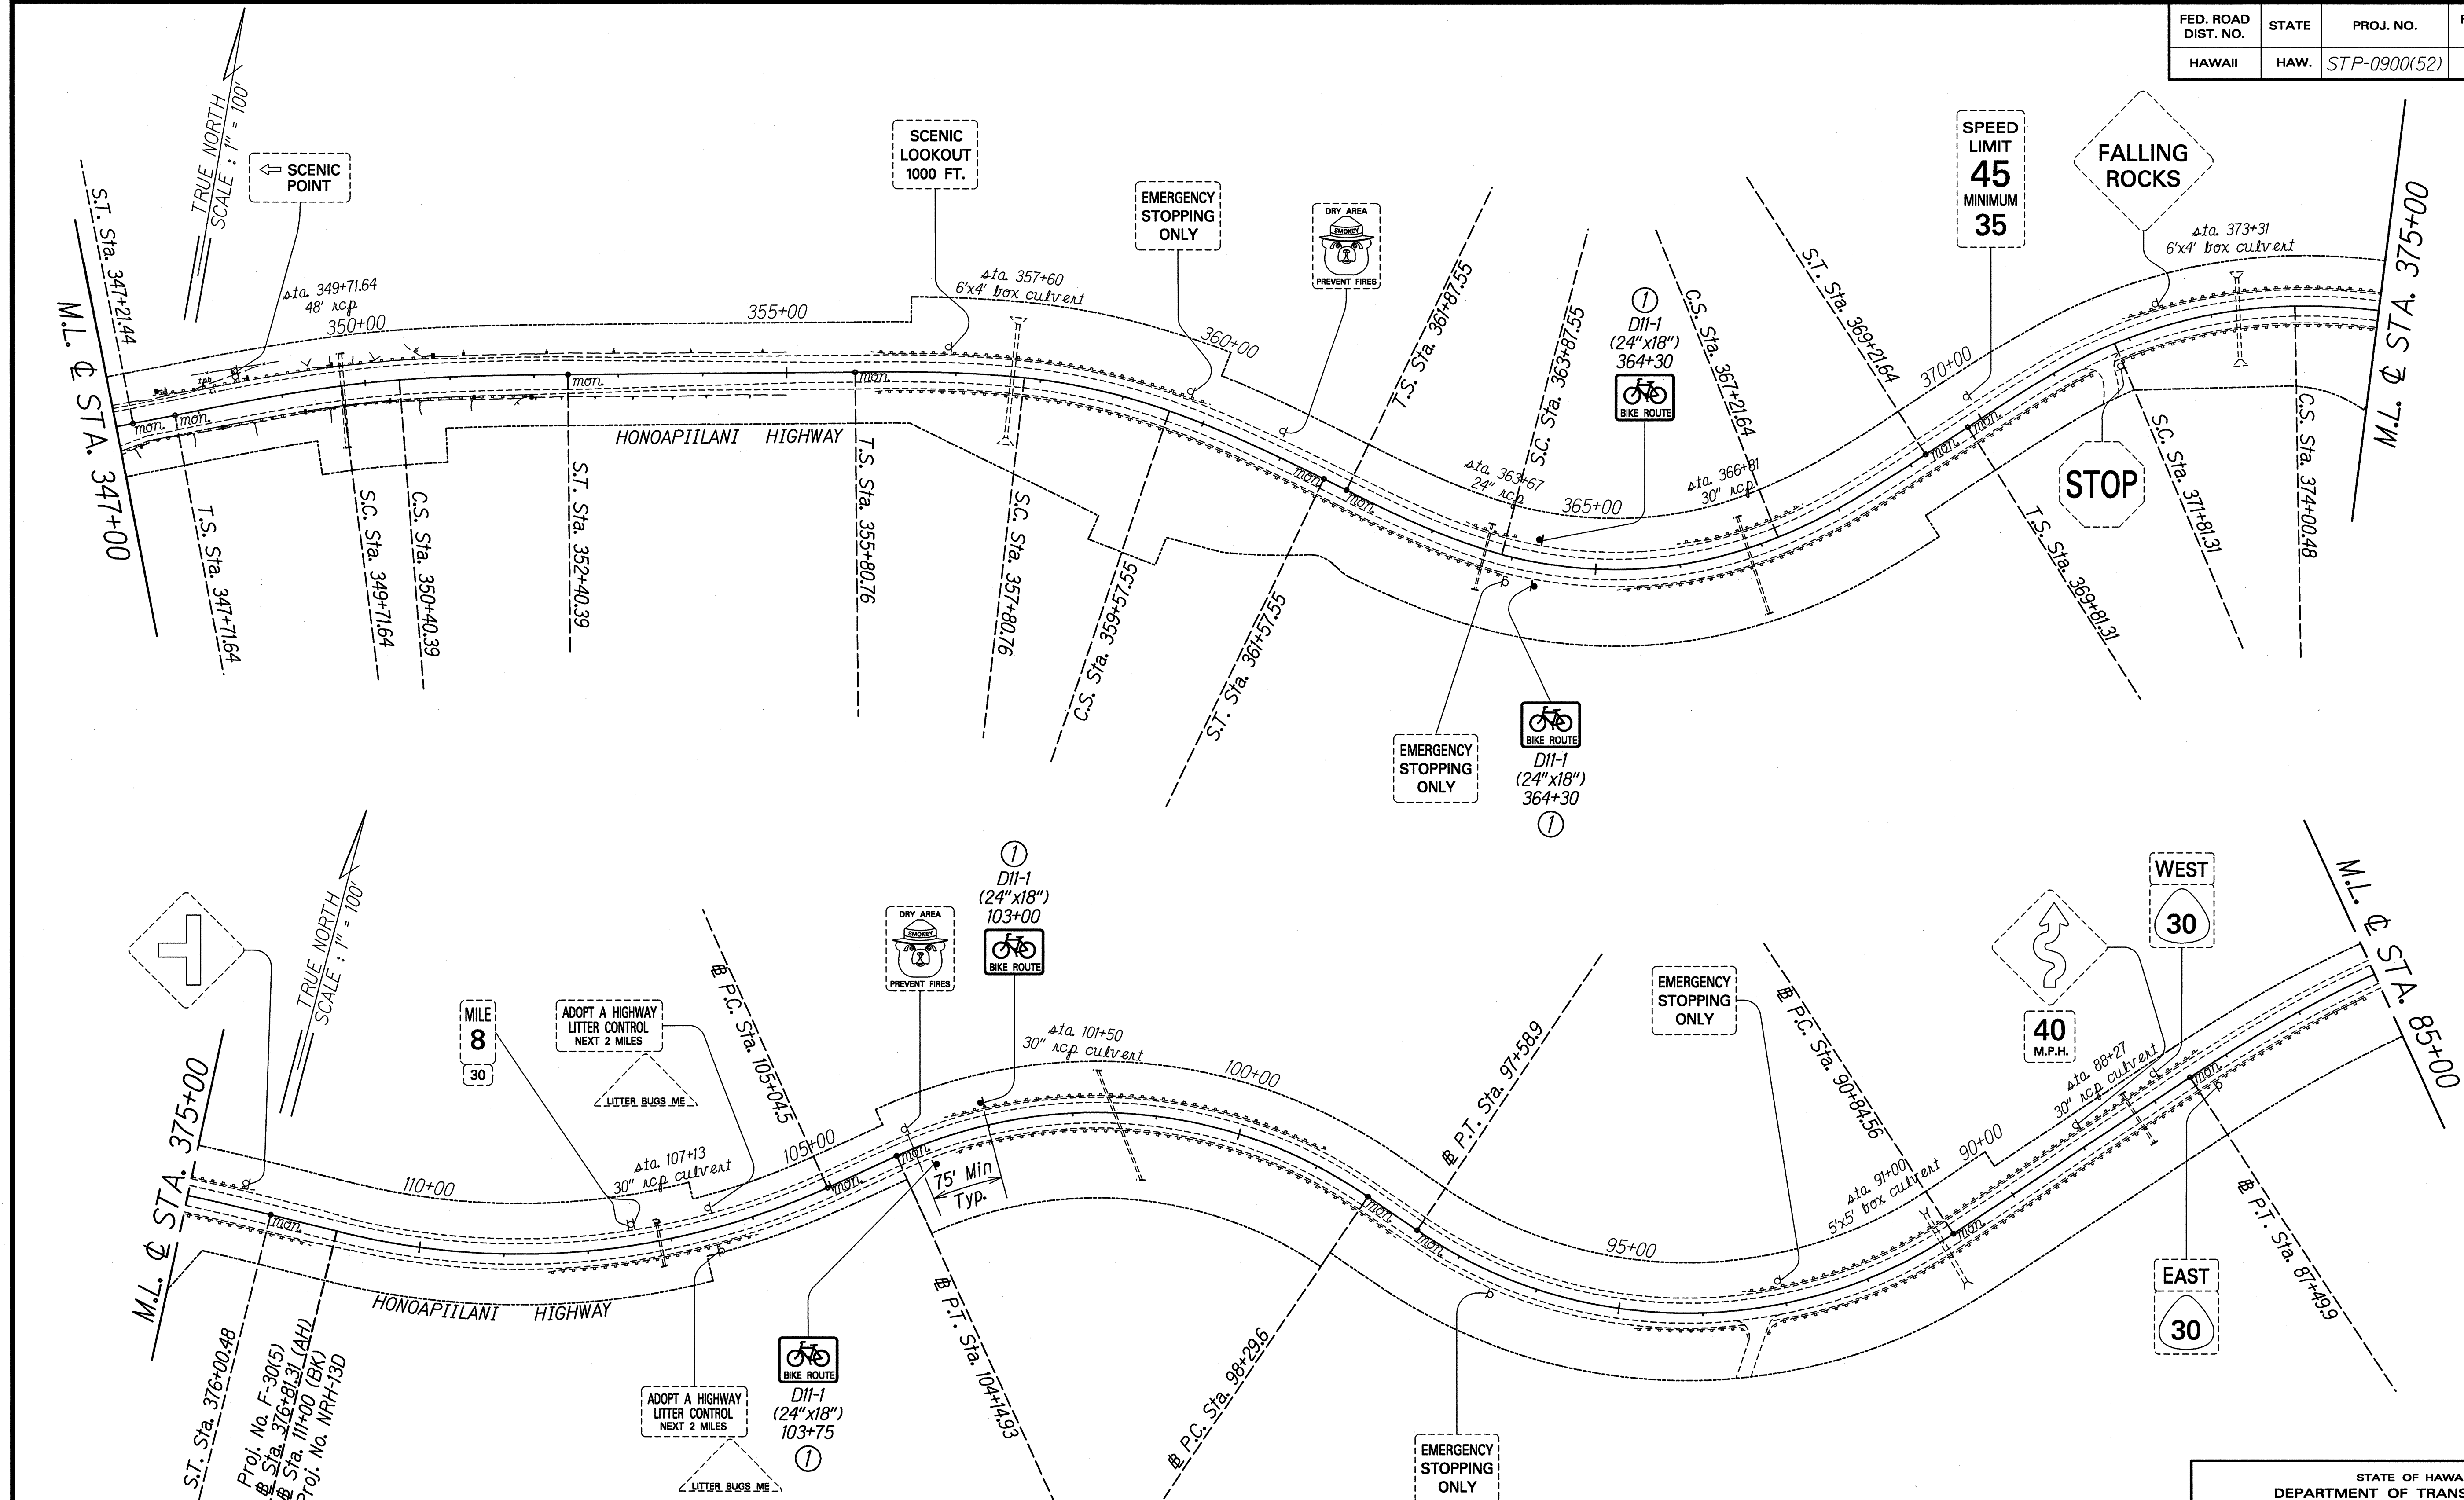

SURVEY PLOTTED BY	DATE
DESIGNED BY	
QUANTITIES BY	
CHECKED BY	
ORIGINAL PLAN	
NOTE BOOK	
NO.	

- KEY TO SIGNAGE:
- ① Install New Sign (s) with Post (s).
 - ② Install Temporary Construction Sign (s) with Post (s).

CARY K. KONDO
 LICENSED PROFESSIONAL ENGINEER
 NO. 4575-C
 HAWAII USA

Cary K. Kondo
 THIS WORK WAS PREPARED BY ME
 OR UNDER MY SUPERVISION


STATE OF HAWAII
 DEPARTMENT OF TRANSPORTATION
 HIGHWAYS DIVISION

SIGNING PLAN
 HONOAPIILANI HIGHWAY
 BIKEWAY IMPROVEMENTS,
 SHAW STREET TO MAALAEA HARBOR
 Federal Aid Project No. STP-0900(52)

Scale: AS NOTED Date: DEC. 1997

SHEET No. 12 OF 13 SHEETS

FED. ROAD DIST. NO.	STATE	PROJ. NO.	FISCAL YEAR	SHEET NO.	TOTAL SHEETS
HAWAII	HAW.	STP-0900(52)	1998	17	38

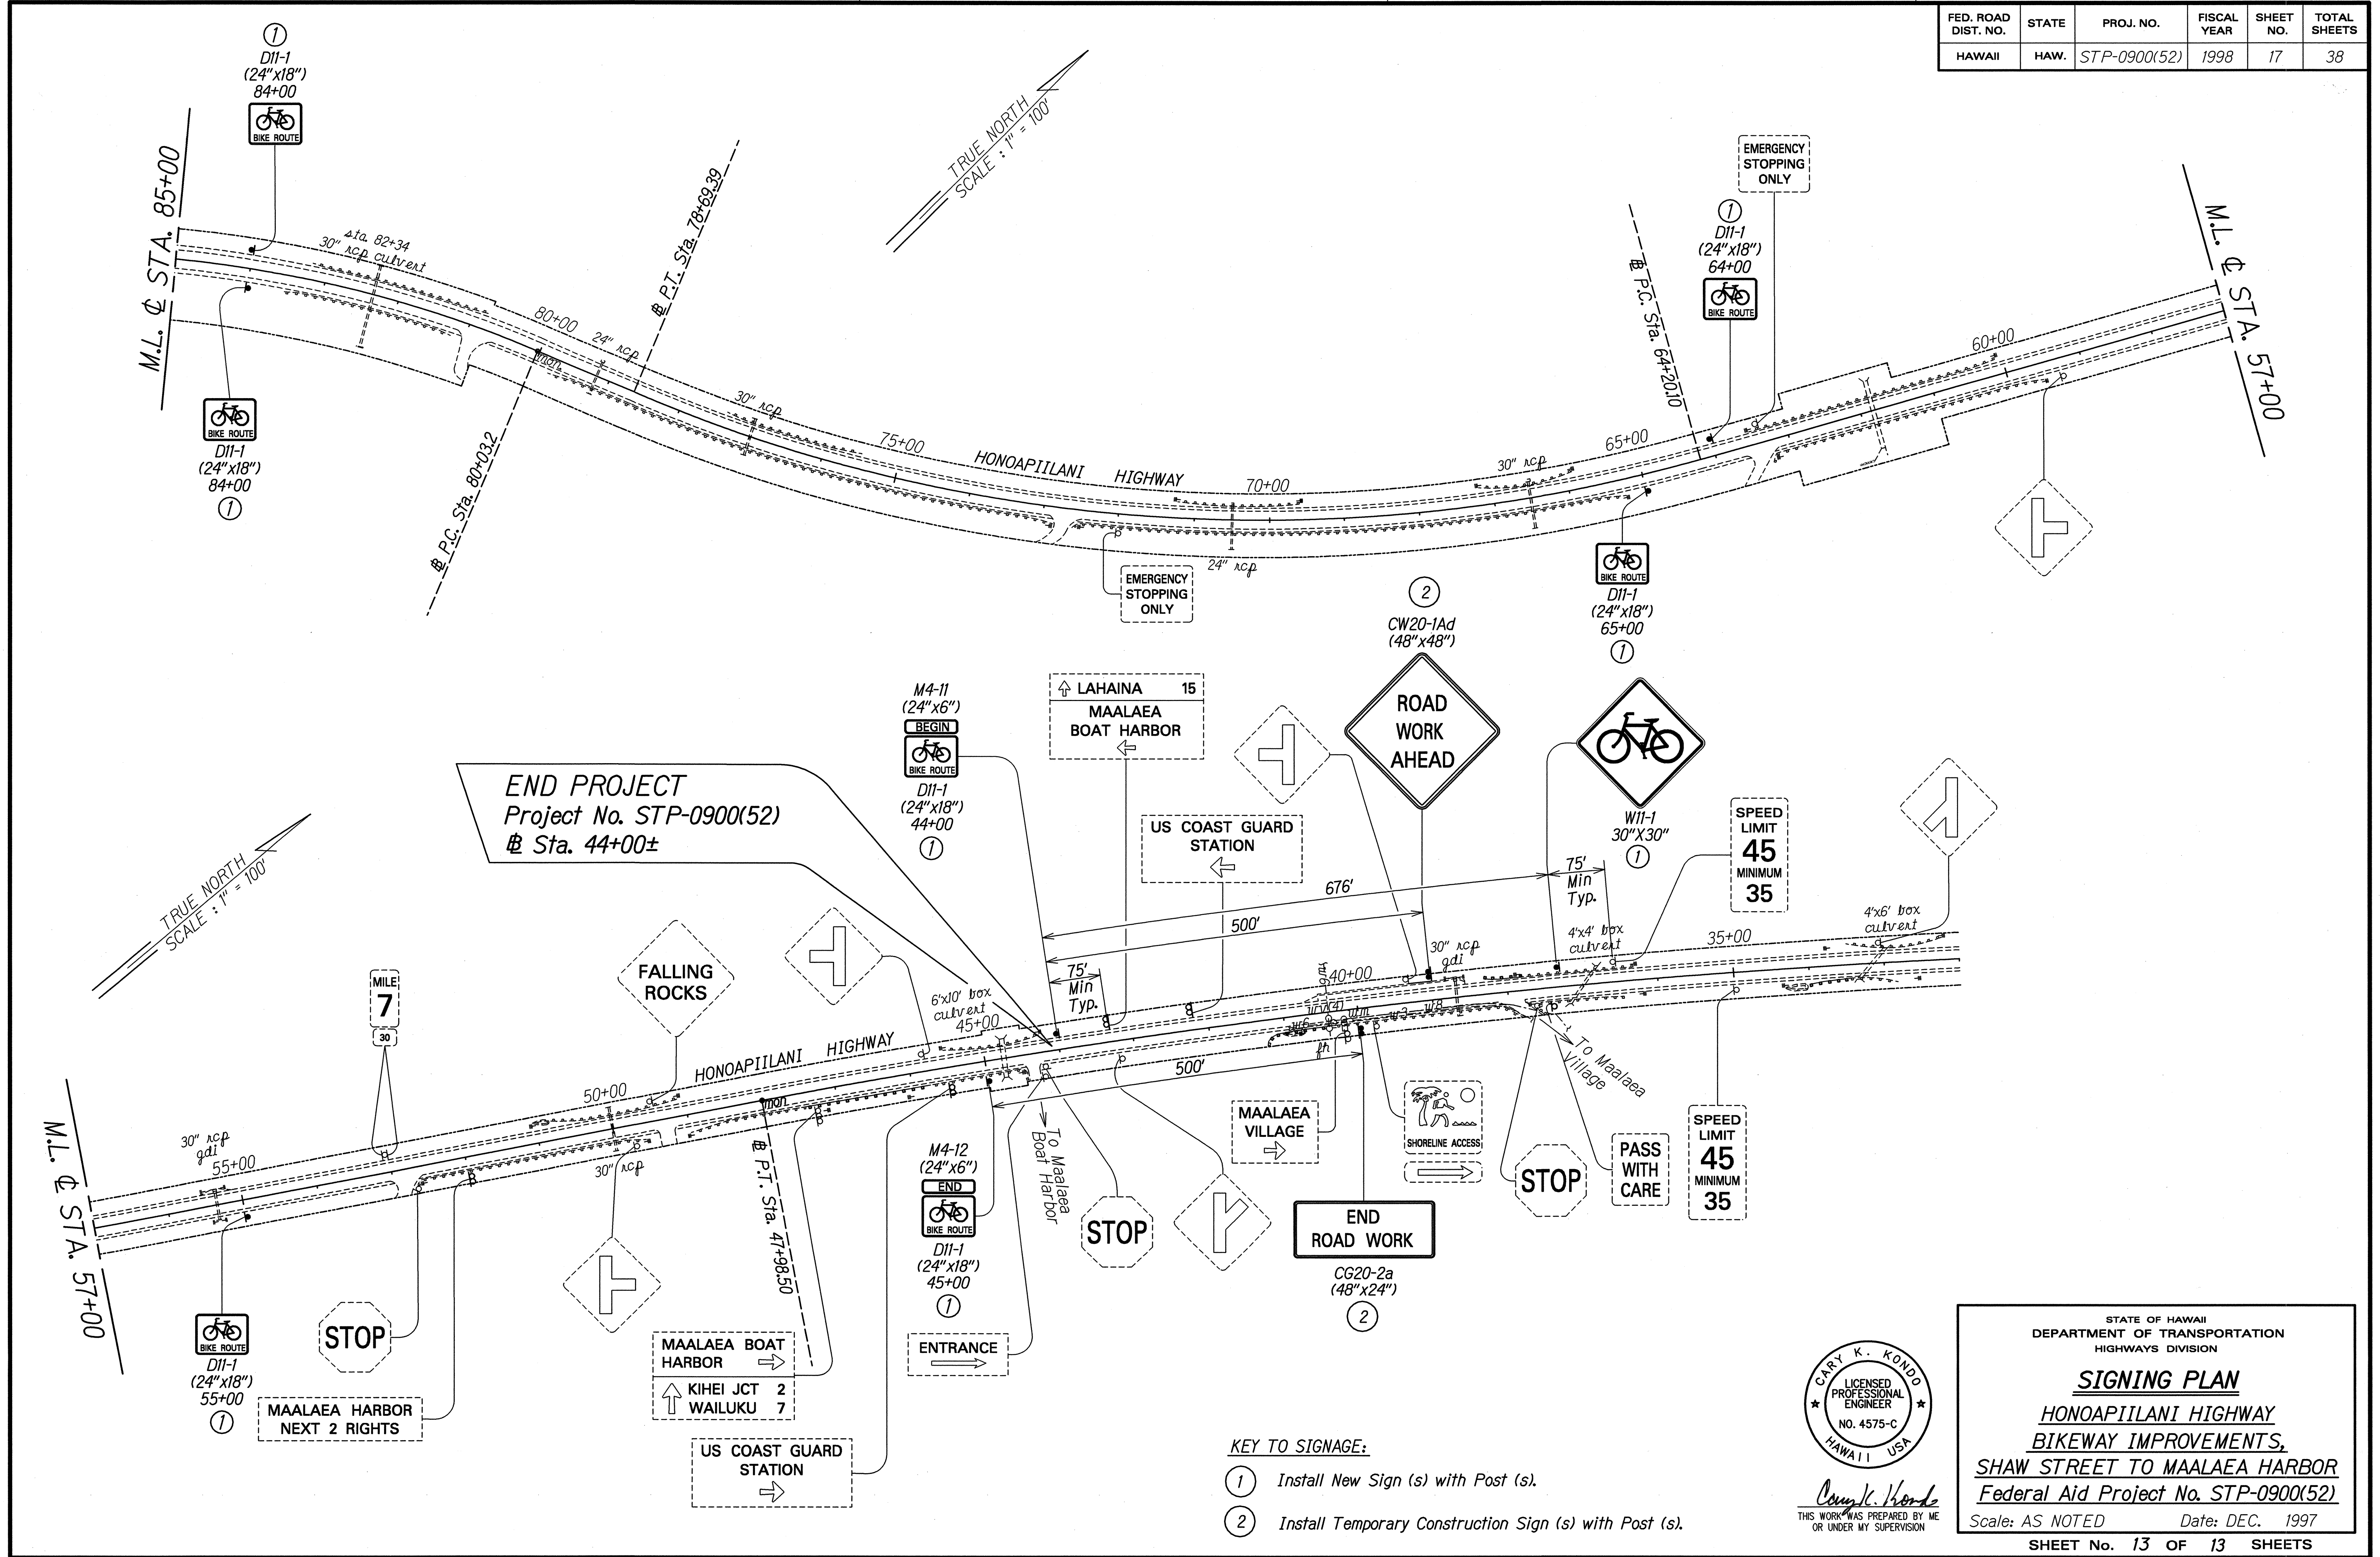

SURVEY PLOTTED BY	DATE
DESIGNED BY	
QUANTITIES BY	
CHECKED BY	
ORIGINAL PLAN	
NOTE BOOK	
N.	

- KEY TO SIGNAGE:**
- ① Install New Sign (s) with Post (s).
 - ② Install Temporary Construction Sign (s) with Post (s).

CARY K. KONDO
 LICENSED PROFESSIONAL ENGINEER
 NO. 4575-C
 HAWAII USA

Cary K. Kondo
 THIS WORK WAS PREPARED BY ME OR UNDER MY SUPERVISION

STATE OF HAWAII
 DEPARTMENT OF TRANSPORTATION
 HIGHWAYS DIVISION

SIGNING PLAN
 HONOAPIILANI HIGHWAY
 BIKEWAY IMPROVEMENTS,
 SHAW STREET TO MAALAEA HARBOR
 Federal Aid Project No. STP-0900(52)

Scale: AS NOTED Date: DEC. 1997

SHEET No. 13 OF 13 SHEETS