



FED. ROAD DIST. NO.	STATE	PROJ. NO.	FISCAL YEAR	SHEET NO.	TOTAL SHEETS
HAWAII	HAW.	STP-0900(52)	1998	26	38

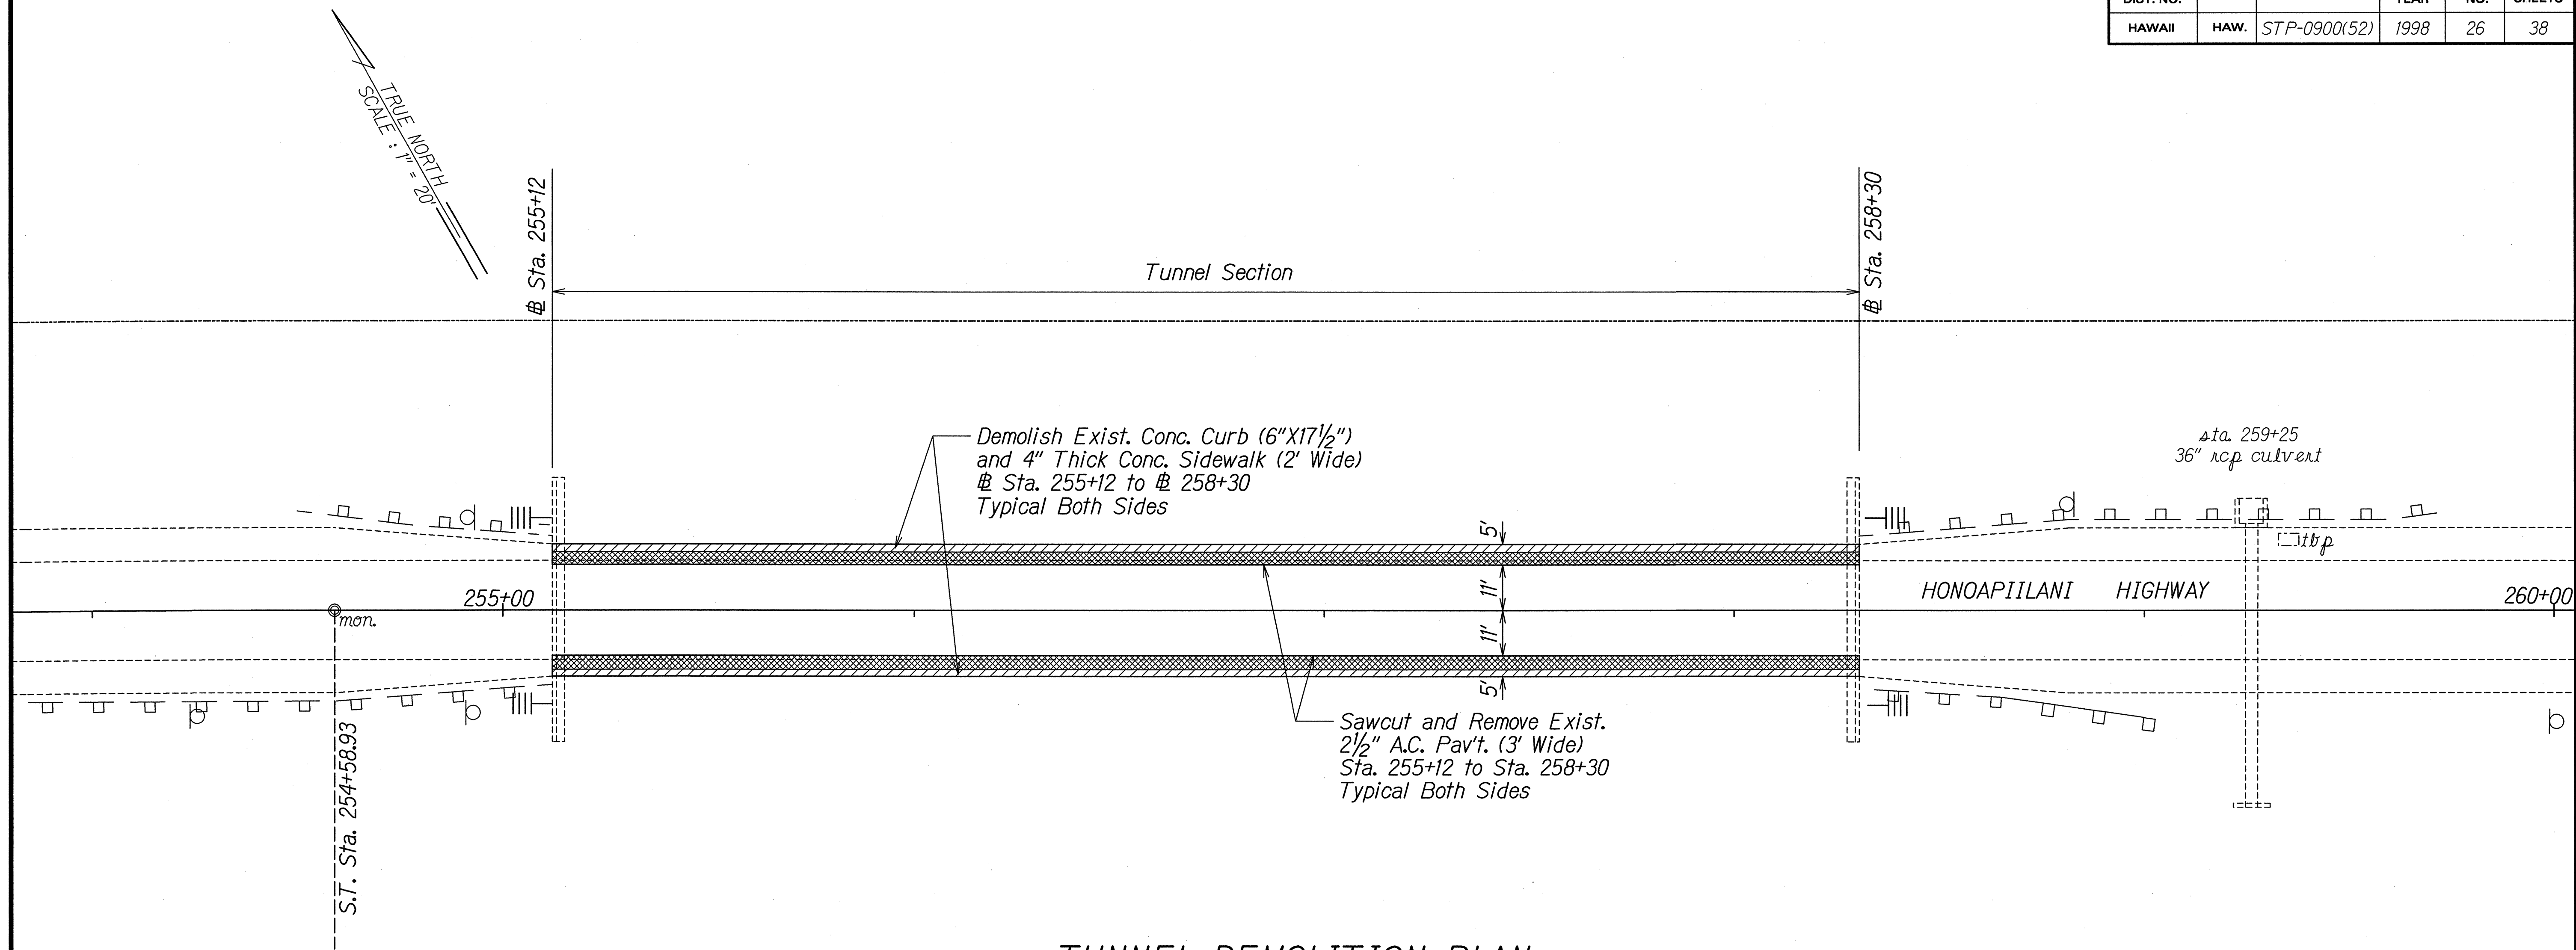

TUNNEL DEMOLITION PLAN
Scale: 1"=20'

ORIGINAL PLAN	SURVEY PLOTTED BY	DATE
NOTE BOOK	DESIGNED BY	
	QUANTITIES BY	
	CHECKED BY	

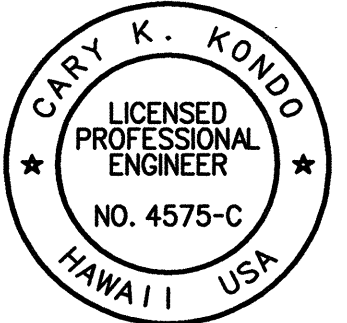

Cary K. Kondo
THIS WORK WAS PREPARED BY ME
OR UNDER MY SUPERVISION

STATE OF HAWAII
DEPARTMENT OF TRANSPORTATION
HIGHWAYS DIVISION

TUNNEL DEMOLITION PLAN
HONOAPIILANI HIGHWAY
BIKEWAY IMPROVEMENTS,
SHAW STREET TO MAALAEA HARBOR
Federal Aid Project No. STP-0900(52)

Scale: AS NOTED Date: DEC. 1997

SHEET No. 1 OF 1 SHEETS