


FED. ROAD DIST. NO.	STATE	PROJ. NO.	FISCAL YEAR	SHEET NO.	TOTAL SHEETS
HAWAII	HAW.	STP-0900(52)	1998	28	38

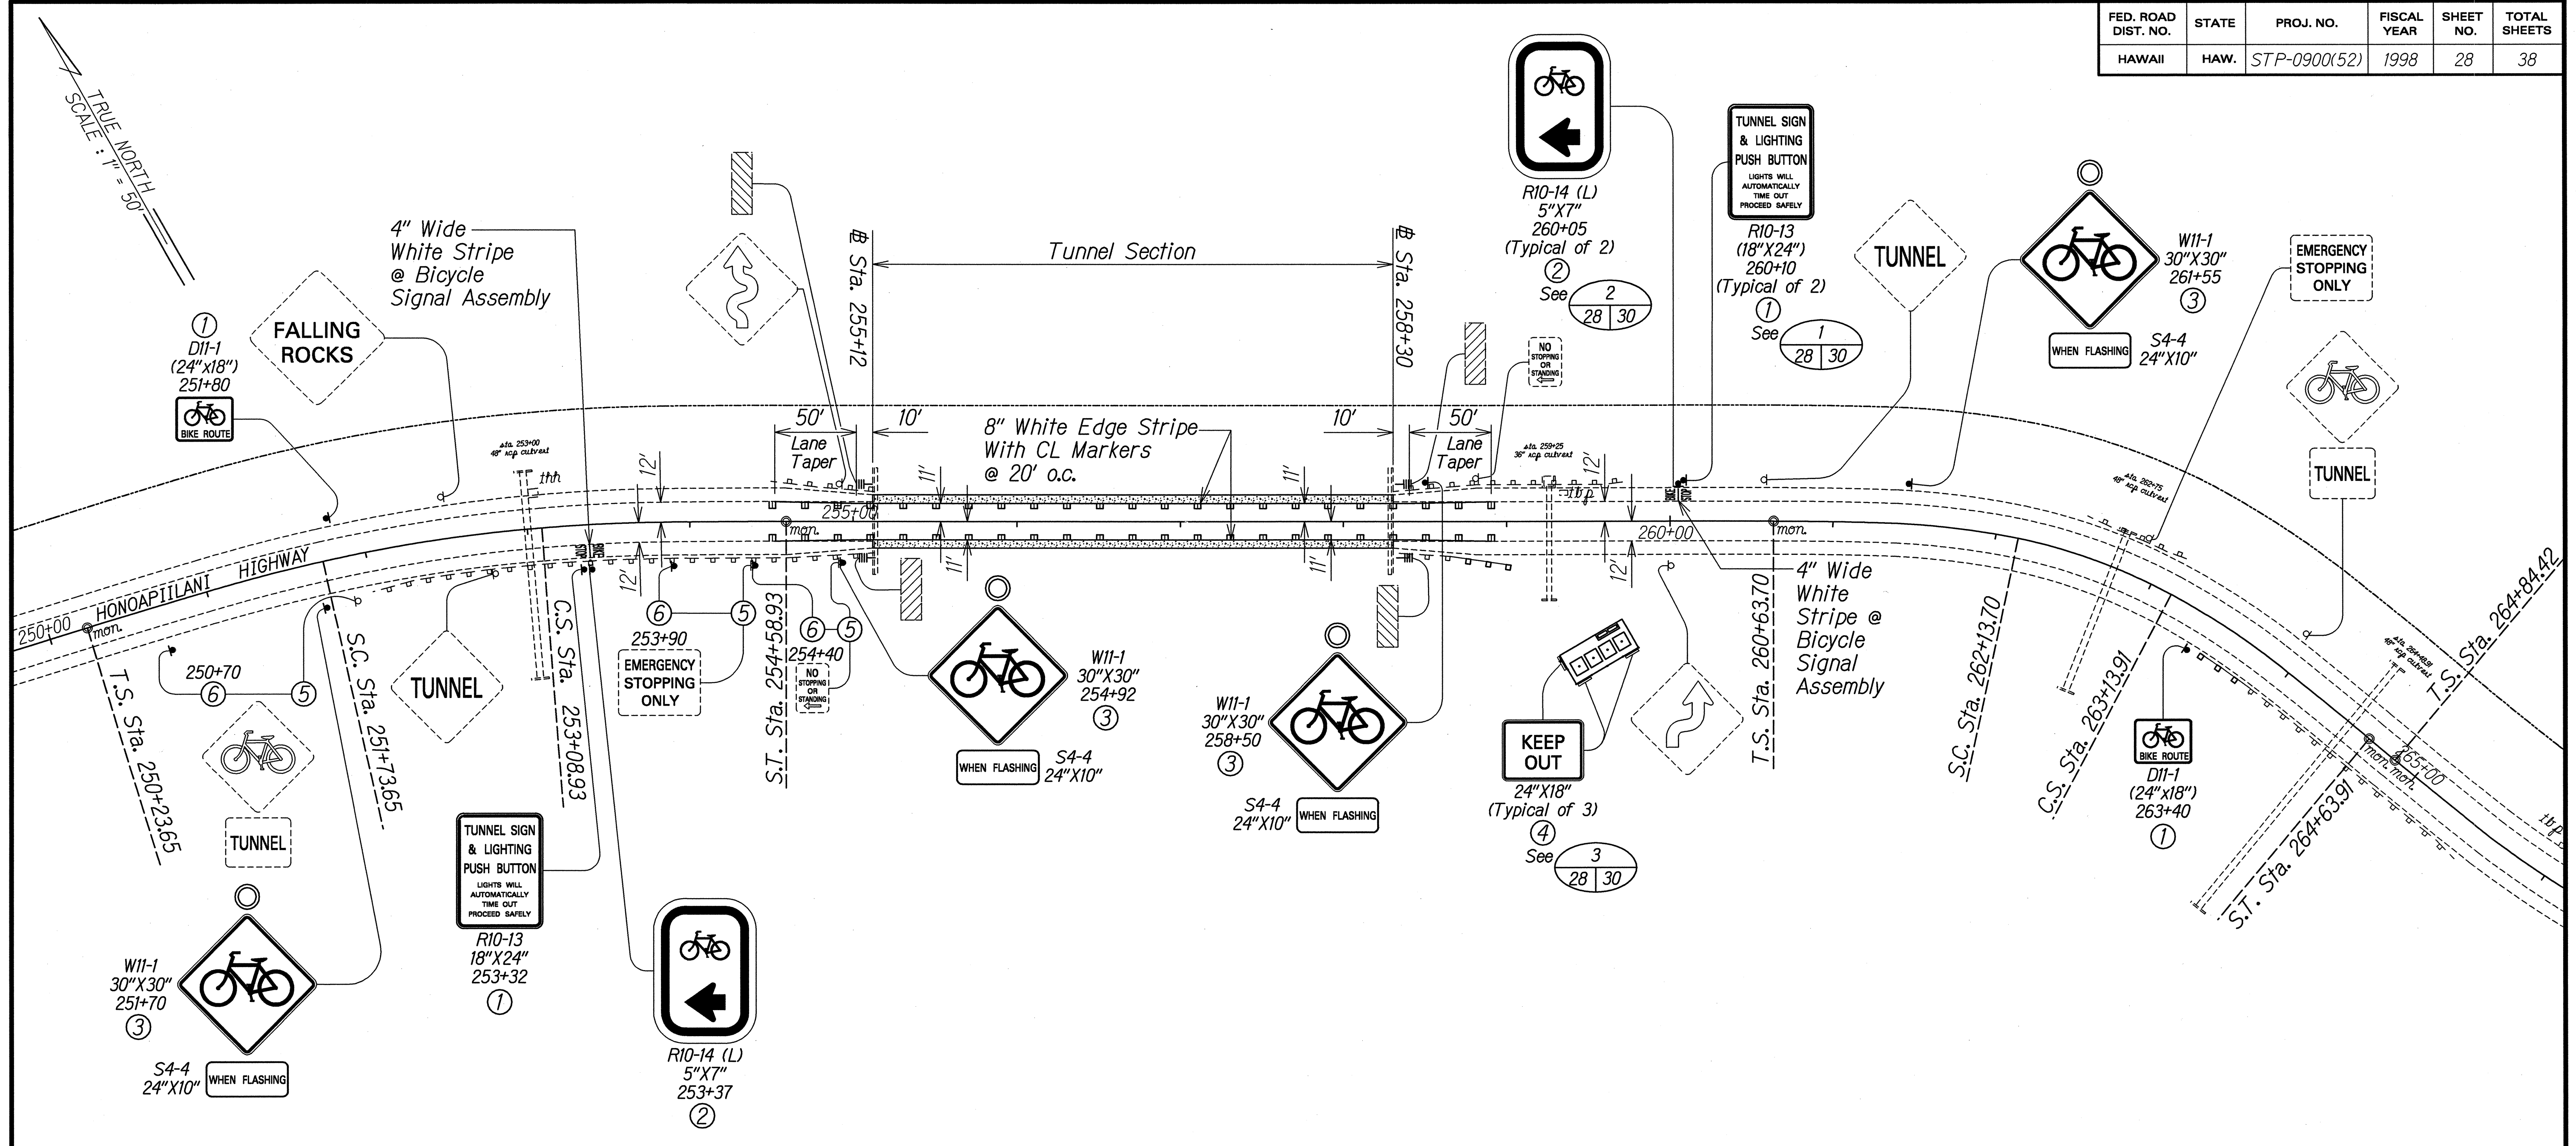


TUNNEL SIGNING AND STRIPING PLAN

Scale: 1"=50'

SURVEY PLOTTED BY	DATE
DESIGNED BY	
QUANTITIES BY	
CHECKED BY	
ORIGINAL PLAN	
NOTE BOOK	

- KEY TO SIGNAGE:**
- 1 Install New Sign (s) with Post (s).
 - 2 Install New Sign (s) with Pedestrian Push Button, Post and Footing. See Standard Plan TE-38.
 - 3 Install New Sign (s) on Type I Signal Standard with Flashing Yellow Light. See Standard Plan TE-38.
 - 4 Install New Sign (s) to Chain Link Fence. 3'-6" Clear Above Ground.
 - 5 Existing (s) to be Relocated and Posts Removed.
 - 6 Relocated Sign (s) with New Post (s).

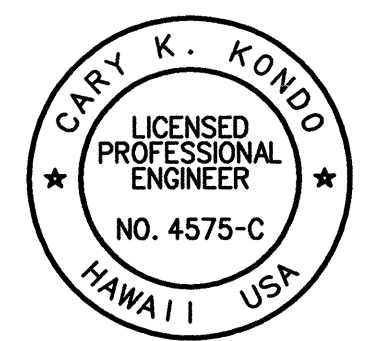

Cary K. Kondo
THIS WORK WAS PREPARED BY ME OR UNDER MY SUPERVISION

STATE OF HAWAII
DEPARTMENT OF TRANSPORTATION
HIGHWAYS DIVISION

TUNNEL SIGNING AND STRIPING PLAN

HONOAPIʻILANI HIGHWAY BIKEWAY IMPROVEMENTS,
SHAW STREET TO MAALAEA HARBOR
Federal Aid Project No. STP-0900(52)

Scale: AS NOTED Date: DEC. 1997

SHEET No. 1 OF 1 SHEETS