


FED. ROAD DIST. NO.	STATE	FED. AID PROJ. NO.	FISCAL YEAR	SHEET NO.	TOTAL SHEETS
HAWAII	HAW.	STP-NH-0900(62)R	2003	19	34

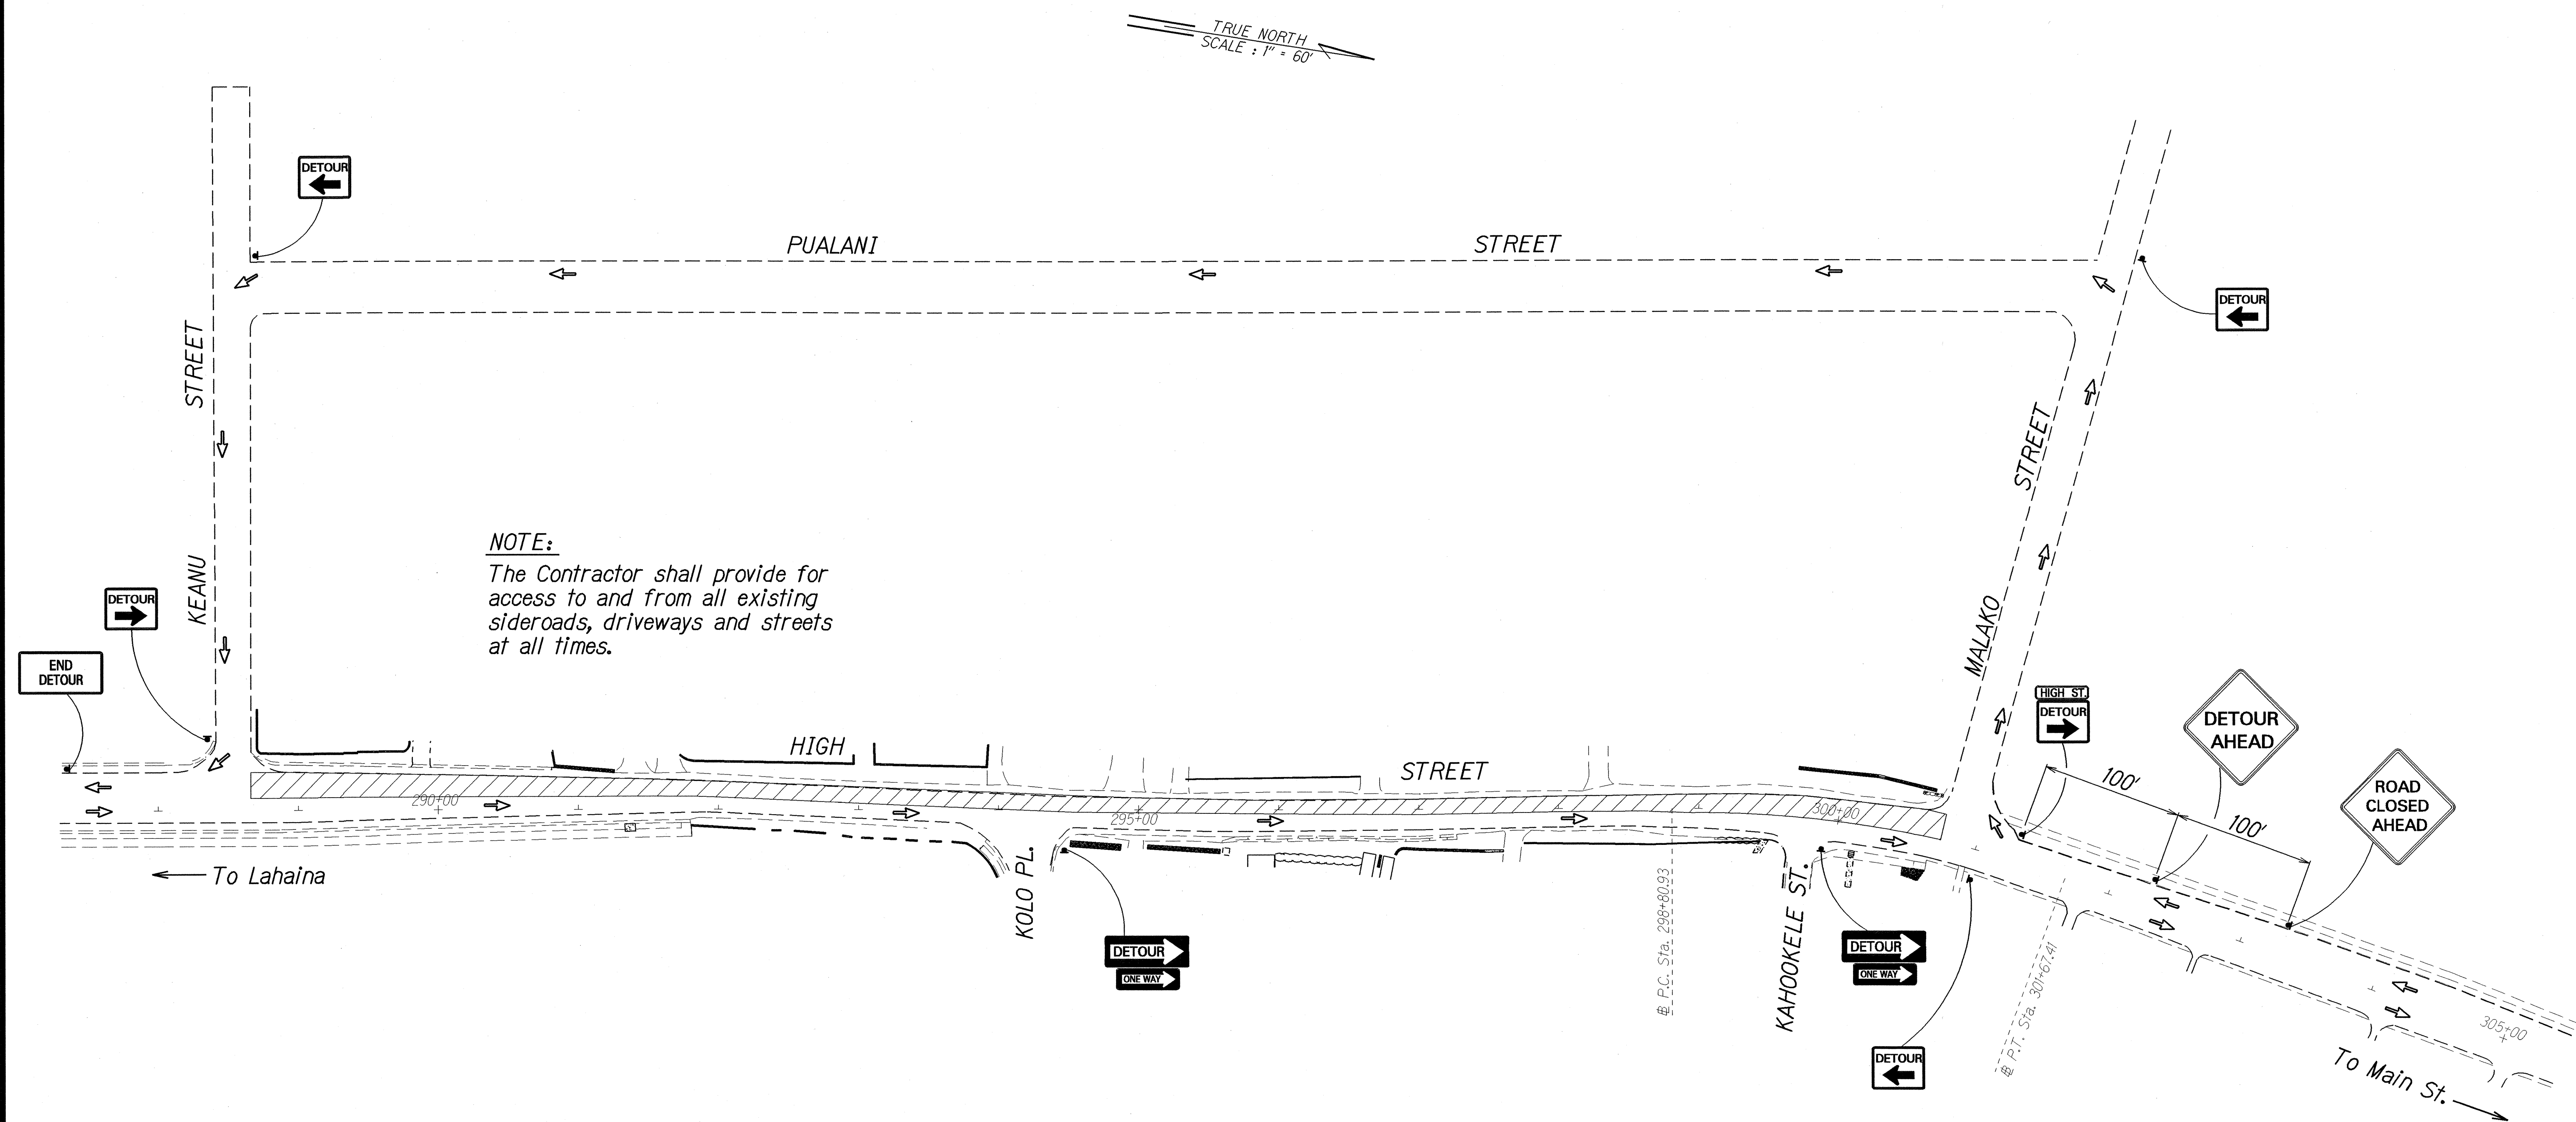

ORIGINAL PLAN	SURVEY PLOTTED BY	DATE
NOTE BOOK	DRAWN BY	10/1/02
DESIGNED BY	CHECKED BY	
APPROVED BY	DESIGNED BY	
CONTRACT NO.	CONTRACT NO.	

STATE OF HAWAII
DEPARTMENT OF TRANSPORTATION
HIGHWAYS DIVISION

CONSTRUCTION TRAFFIC CONTROL
DETOUR PLAN

High Street Resurfacing
Main Street to Keanu Street and
Main Street Resurfacing
High Street to Central Avenue
Federal Aid Project No. STP-NH-0900(62)R
Scale: As Shown Date: October, 2002

SHEET No. 1 OF 1 SHEETS