


FED. ROAD DIST. NO.	STATE	FED. AID PROJ. NO.	FISCAL YEAR	SHEET NO.	TOTAL SHEETS
HAWAII	HAW.	STP-NH-0900(62)R	2003	27	34

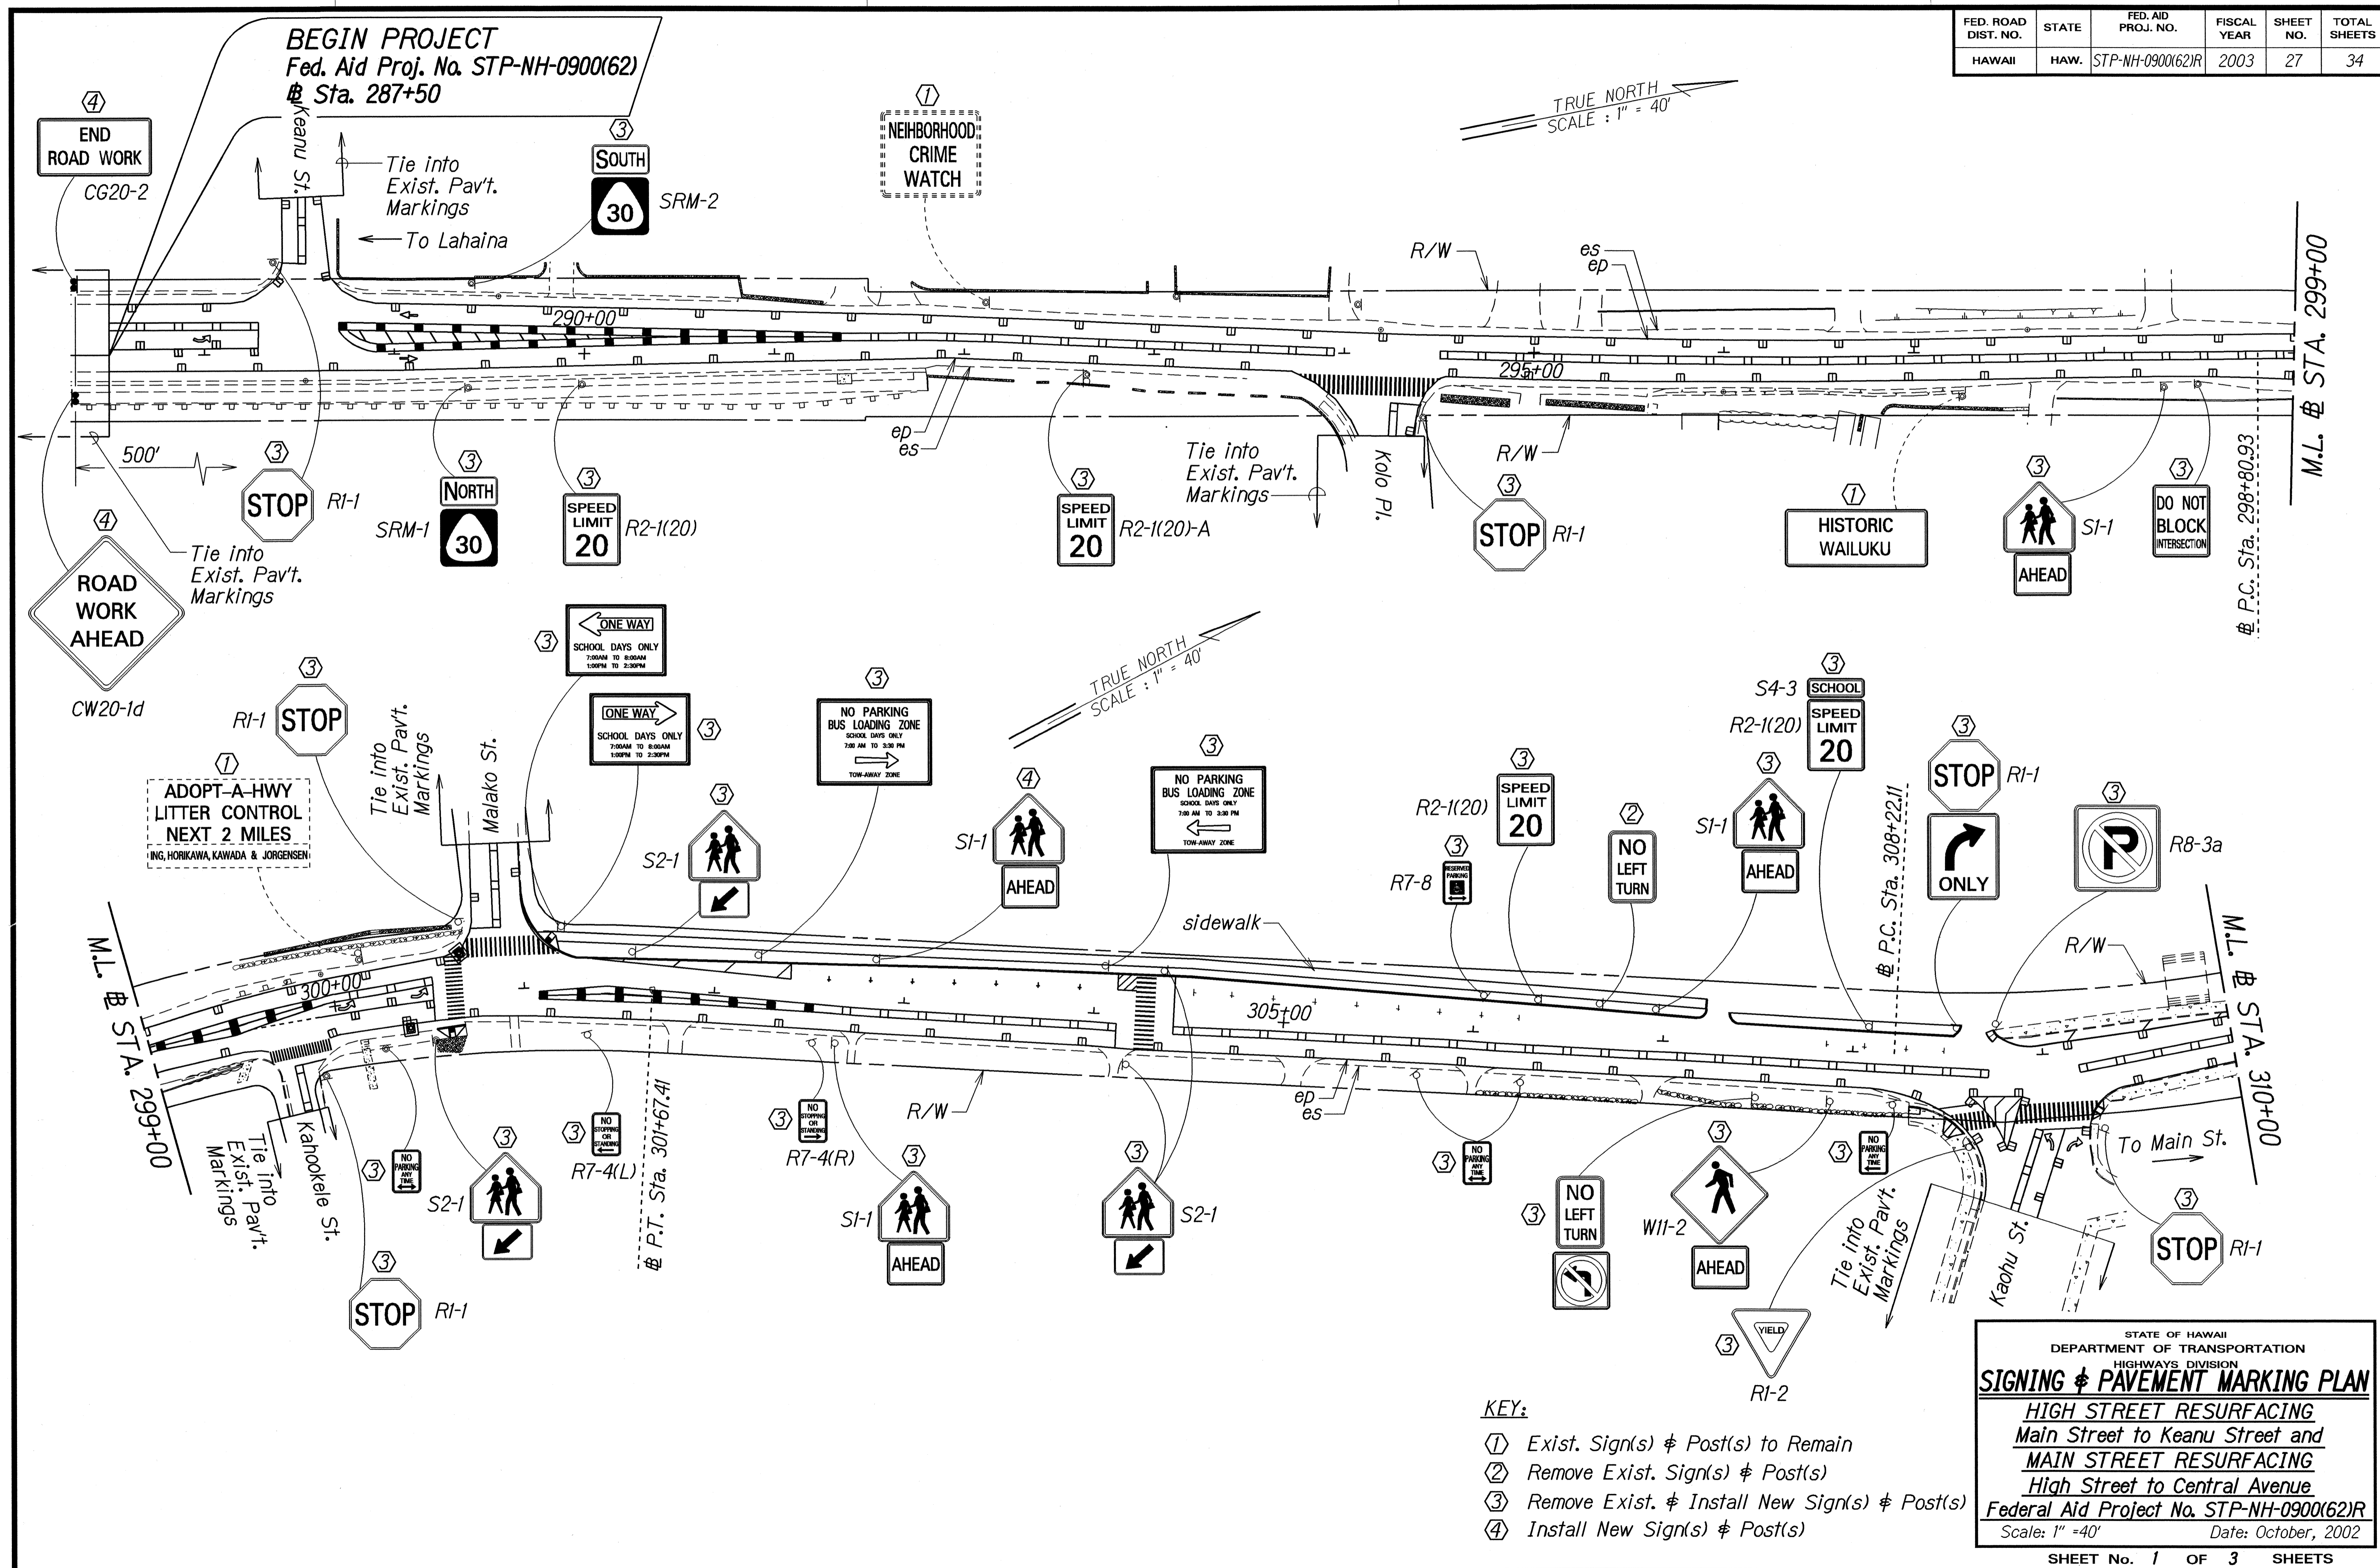

SURVEY PROVIDED BY: DATE: 12/20
 ORIGINAL PLAN DRAWN BY: [Signature]
 NOTE BOOK DESIGNED BY: [Signature]
 QUANTITIES BY: [Signature]
 CHECKED BY: [Signature]

- KEY:**
- ① Exist. Sign(s) & Post(s) to Remain
 - ② Remove Exist. Sign(s) & Post(s)
 - ③ Remove Exist. & Install New Sign(s) & Post(s)
 - ④ Install New Sign(s) & Post(s)


STATE OF HAWAII
 DEPARTMENT OF TRANSPORTATION
 HIGHWAYS DIVISION

SIGNING & PAVEMENT MARKING PLAN

HIGH STREET RESURFACING
Main Street to Keanu Street and
MAIN STREET RESURFACING
High Street to Central Avenue
 Federal Aid Project No. STP-NH-0900(62)R
 Scale: 1" = 40' Date: October, 2002

SHEET No. 1 OF 3 SHEETS

FED. ROAD DIST. NO.	STATE	FED. AID PROJ. NO.	FISCAL YEAR	SHEET NO.	TOTAL SHEETS
HAWAII	HAW.	STP-NH-0900(62)R	2003	29	34

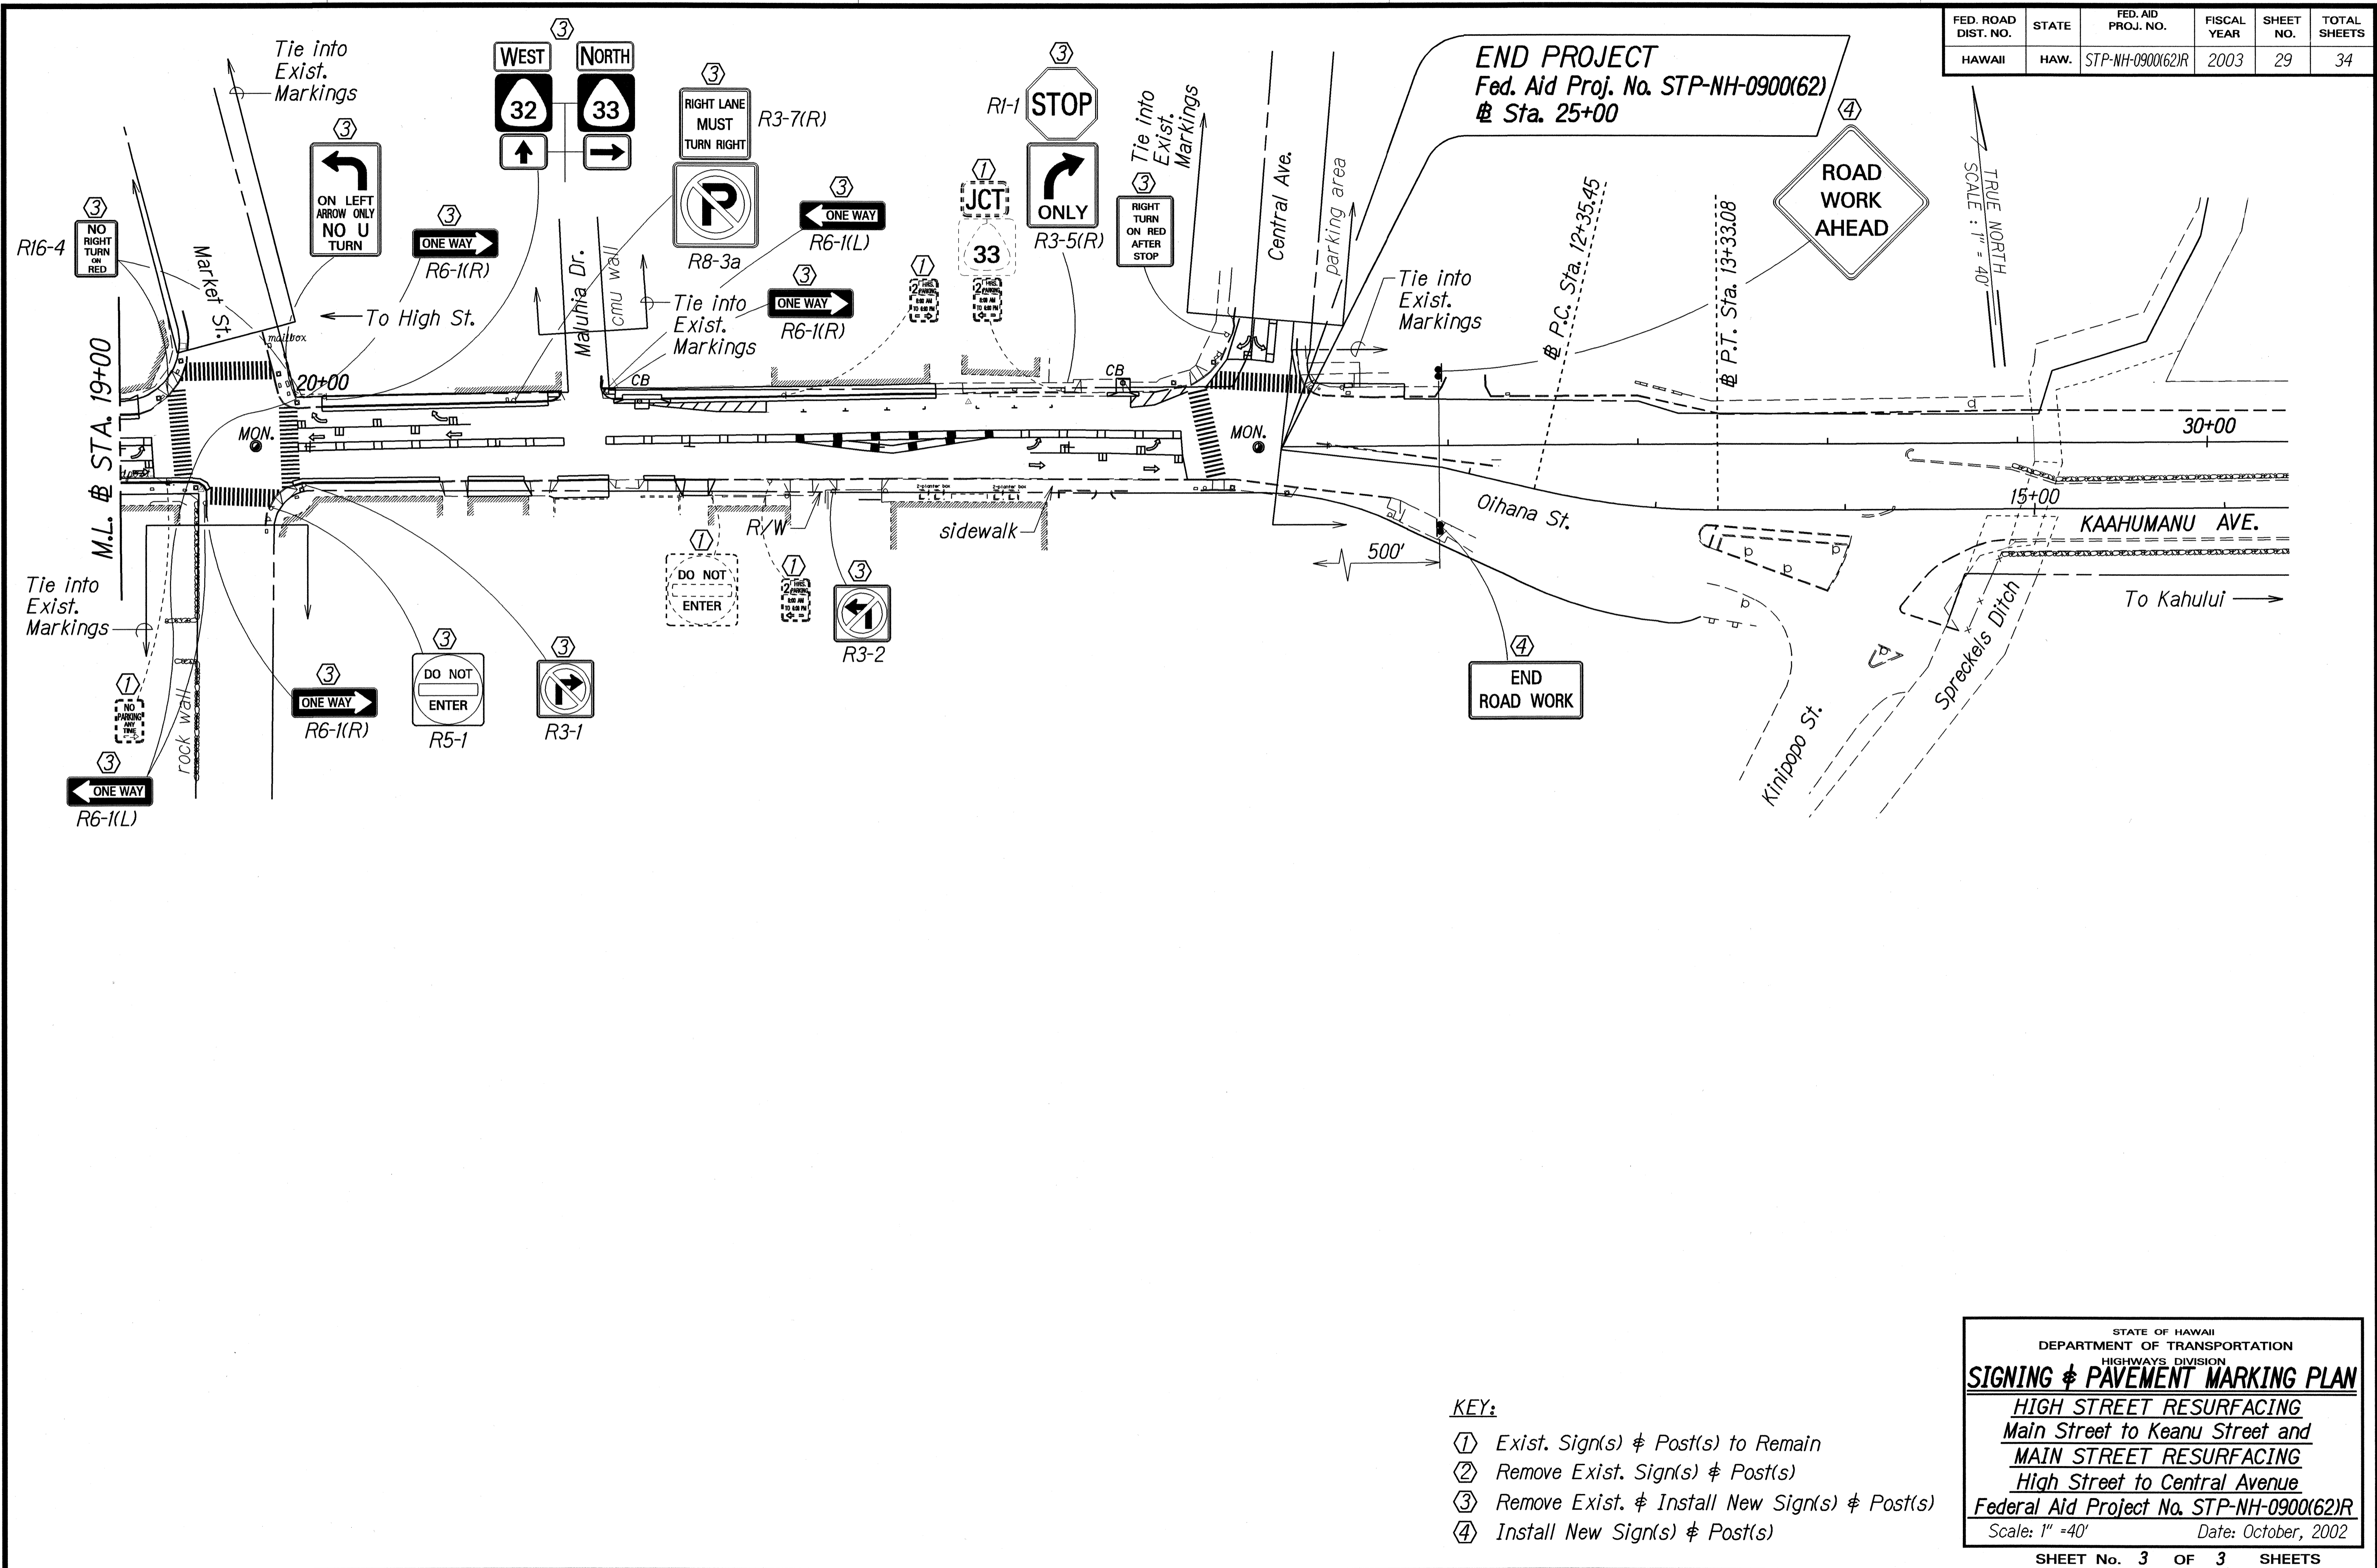

ORIGINAL PLAN	DATE
DESIGNED BY	11/20/01
NOTED BY	
QUANTITIES BY	
CHECKED BY	

- KEY:**
- ① Exist. Sign(s) & Post(s) to Remain
 - ② Remove Exist. Sign(s) & Post(s)
 - ③ Remove Exist. & Install New Sign(s) & Post(s)
 - ④ Install New Sign(s) & Post(s)

STATE OF HAWAII
DEPARTMENT OF TRANSPORTATION
HIGHWAYS DIVISION

SIGNING & PAVEMENT MARKING PLAN

HIGH STREET RESURFACING
Main Street to Keanu Street and
MAIN STREET RESURFACING
High Street to Central Avenue
Federal Aid Project No. STP-NH-0900(62)R

Scale: 1" = 40' Date: October, 2002

SHEET No. 3 OF 3 SHEETS