



FED. ROAD DIST. NO.	STATE	FED. AID PROJ. NO.	FISCAL YEAR	SHEET NO.	TOTAL SHEETS
HAWAII	HAW.	STP-NH-0900(62)R	2003	20	34

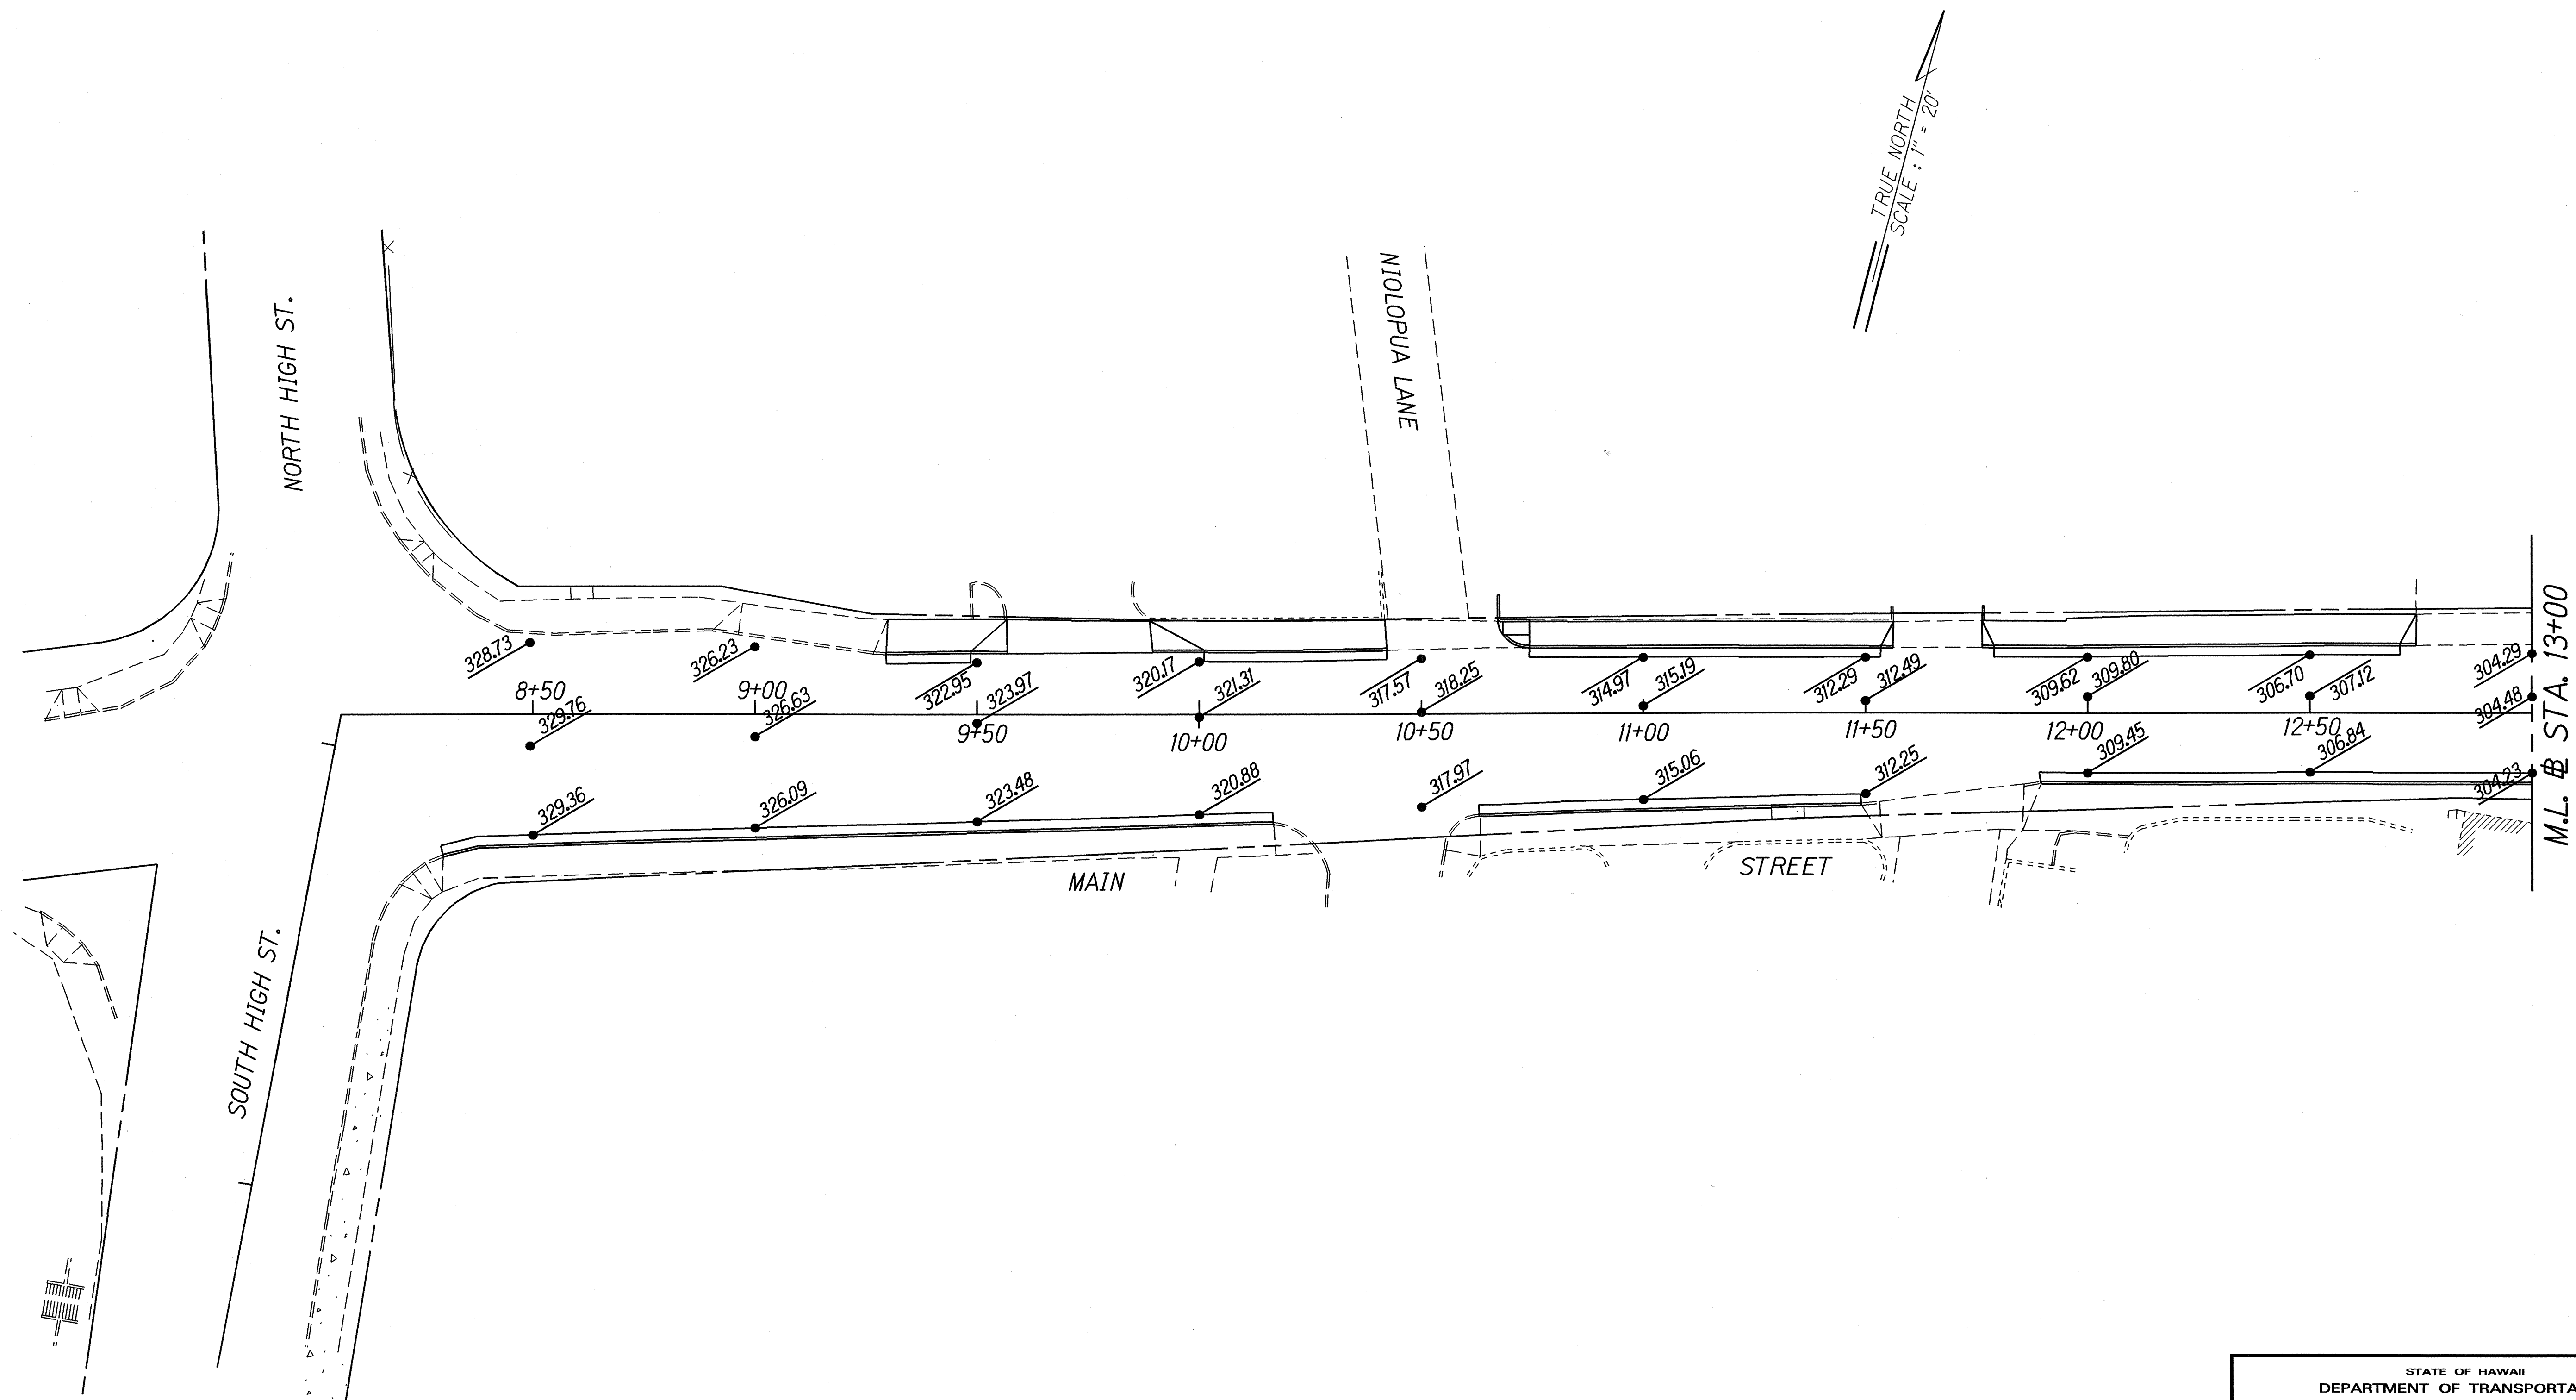

ORIGINAL PLAN	SURVEY PLOTTED BY	DATE
NOTE BOOK	DRAWN BY	April 02
QUANTITIES BY	DESIGNED BY	
CHECKED BY		

STATE OF HAWAII
DEPARTMENT OF TRANSPORTATION
HIGHWAYS DIVISION
SPOT ELEVATION PLAN
HIGH STREET RESURFACING
Main Street to Keanu Street and
MAIN STREET RESURFACING
High Street to Central Avenue
Federal Aid Project No. STP-NH-0900(62)R
Scale: 1" = 20' Date: October, 2002

FED. ROAD DIST. NO.	STATE	FED. AID PROJ. NO.	FISCAL YEAR	SHEET NO.	TOTAL SHEETS
HAWAII	HAW.	STP-NH-0900(62)R	2003	21	34

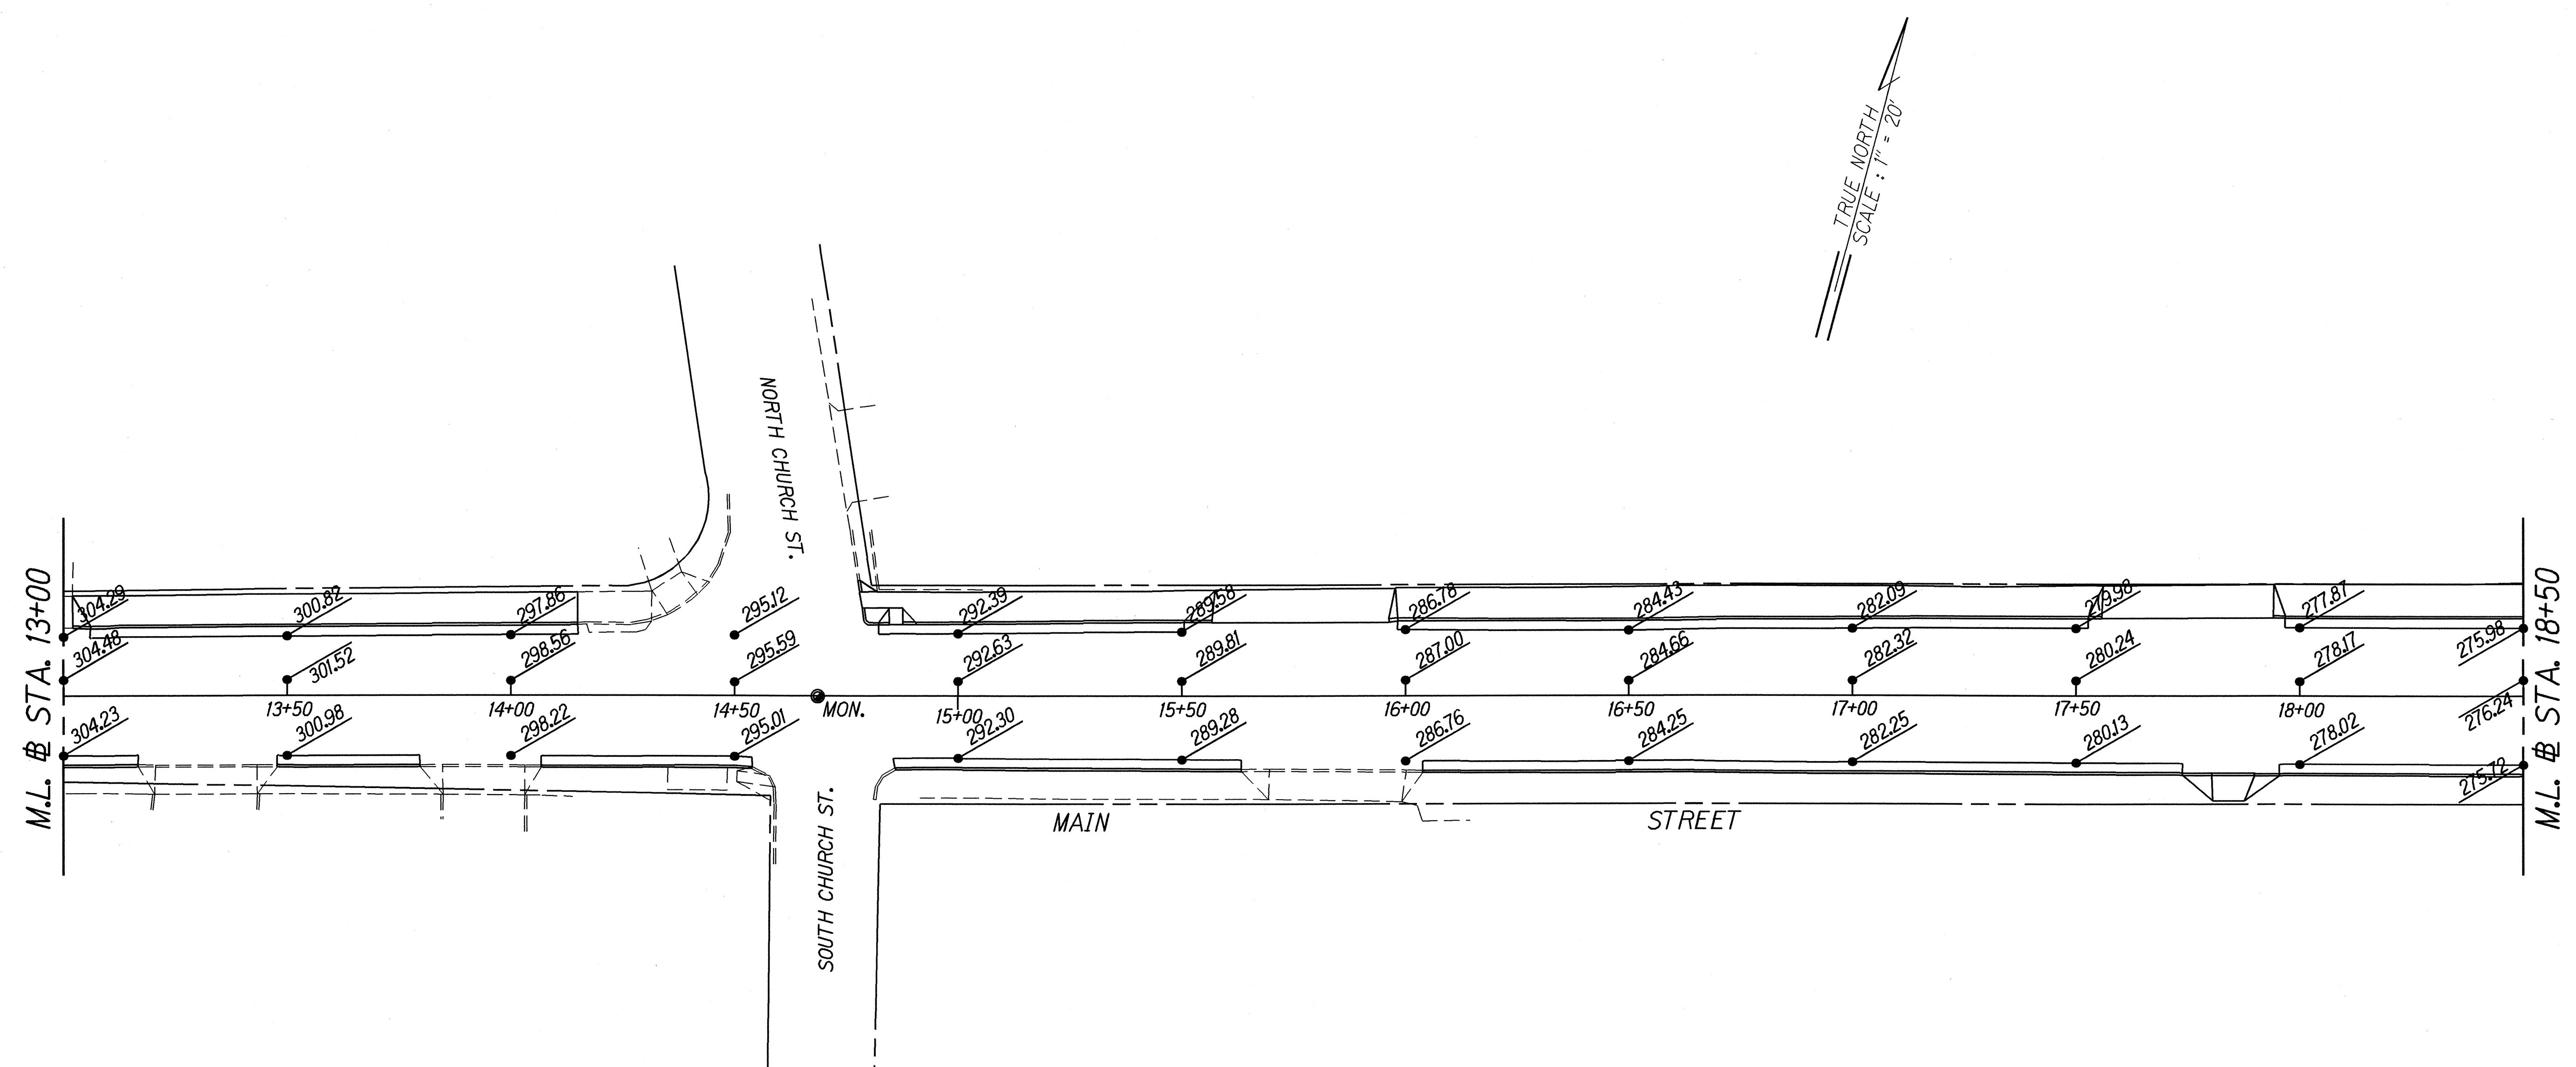


ORIGINAL PLAN	SURVEY PLOTTED BY	DATE
NOTE BOOK	DRAWN BY	2001.02
DESIGNED BY	CHECKED BY	
QUANTITIES BY		
CHECKED BY		

STATE OF HAWAII
DEPARTMENT OF TRANSPORTATION
HIGHWAYS DIVISION

SPOT ELEVATION PLAN
HIGH STREET RESURFACING
Main Street to Keanu Street and
MAIN STREET RESURFACING
High Street to Central Avenue
Federal Aid Project No. STP-NH-0900(62)R
Scale: 1" = 20' Date: October, 2002

SHEET No. 2 OF 3 SHEETS

FED. ROAD DIST. NO.	STATE	FED. AID PROJ. NO.	FISCAL YEAR	SHEET NO.	TOTAL SHEETS
HAWAII	HAW.	STP-NH-0900(62)R	2003	22	34

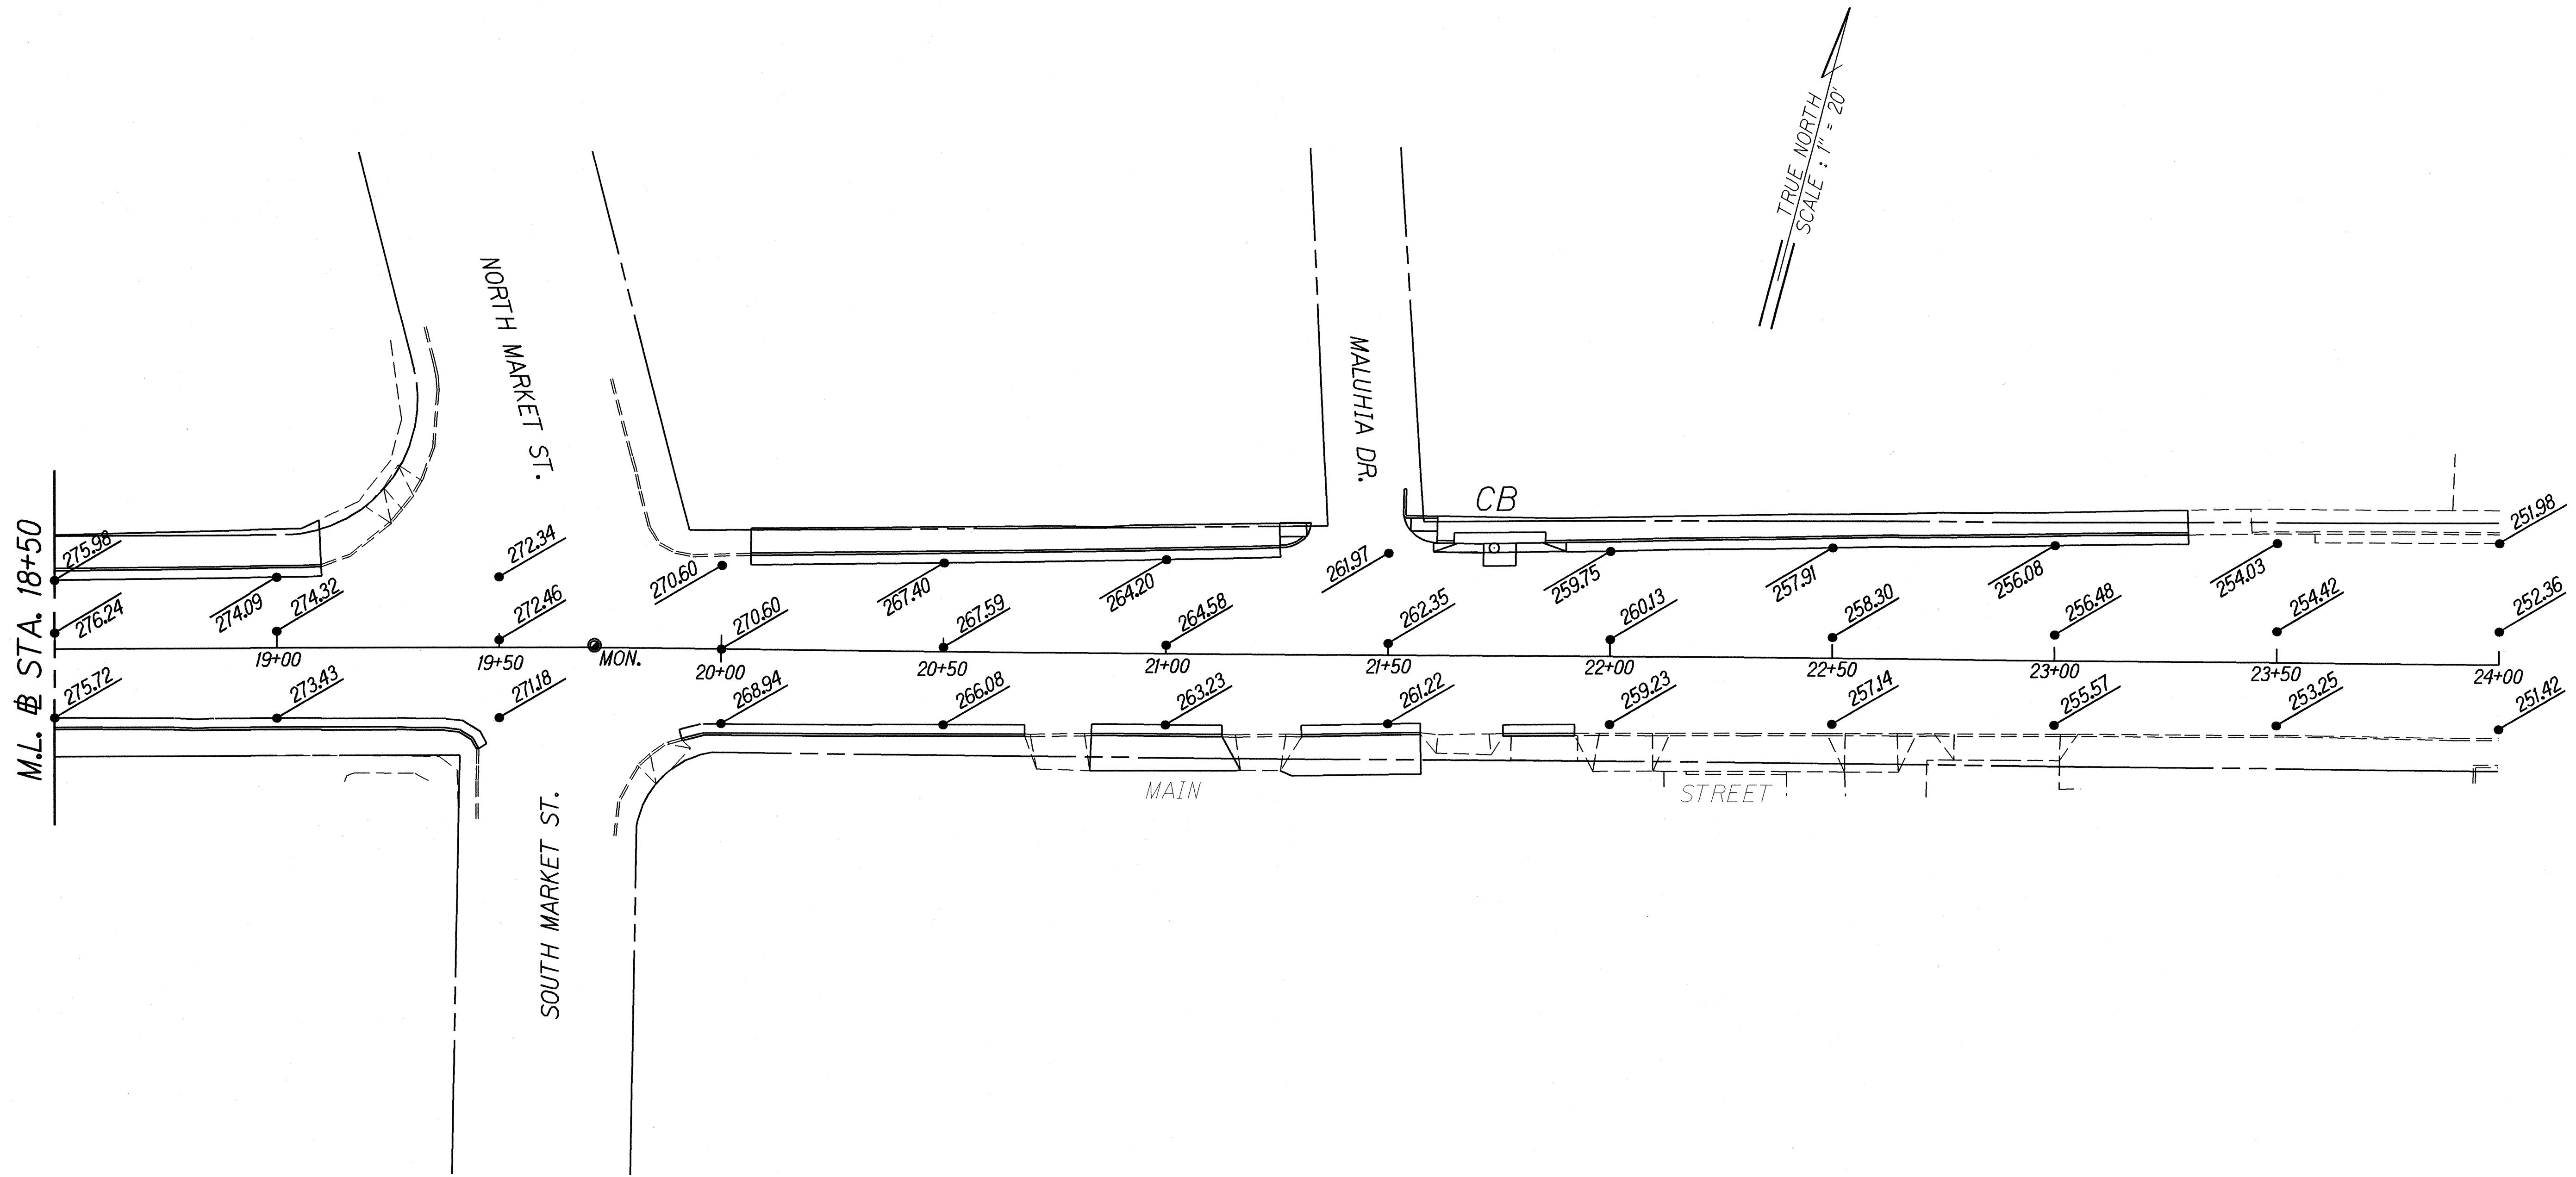

ORIGINAL PLAN	DESIGNED BY G.M.	CHECKED BY G.M.
DATE April 02	DATE April 02	DATE April 02
NOTED BY G.M.	NOTED BY G.M.	NOTED BY G.M.
DATE April 02	DATE April 02	DATE April 02

STATE OF HAWAII
DEPARTMENT OF TRANSPORTATION
HIGHWAYS DIVISION

SPOT ELEVATION PLAN
HIGH STREET RESURFACING
Main Street to Keanu Street and
MAIN STREET RESURFACING
High Street to Central Avenue
Federal Aid Project No. STP-NH-0900(62)R
Scale: 1" = 20' Date: October, 2002

SHEET No. 3 OF 3 SHEETS