


FED. ROAD DIST. NO.	STATE	PROJ. NO.	FISCAL YEAR	SHEET NO.	TOTAL SHEETS
HAWAII	HAW.	HWY-M-02-05M	2005	36	44

NOTES:


- 1 Provide new pedestrian pushbutton post and pedestrian push button(s).
- 2 Provide new 1-2" conduit with required cable complement for pedestrian push buttons between pedestrian pedestal standard and pullbox/handhole. Install conduit as shown on the duct section sheet and as required by the State.
- 3 Penetrate existing pullbox/handhole for new conduit entry. Repair to match existing condition.
- 4 Existing traffic signal standard to remain, Contractor shall demolish existing pedestrian push button(s) and seal all unused holes in pole.

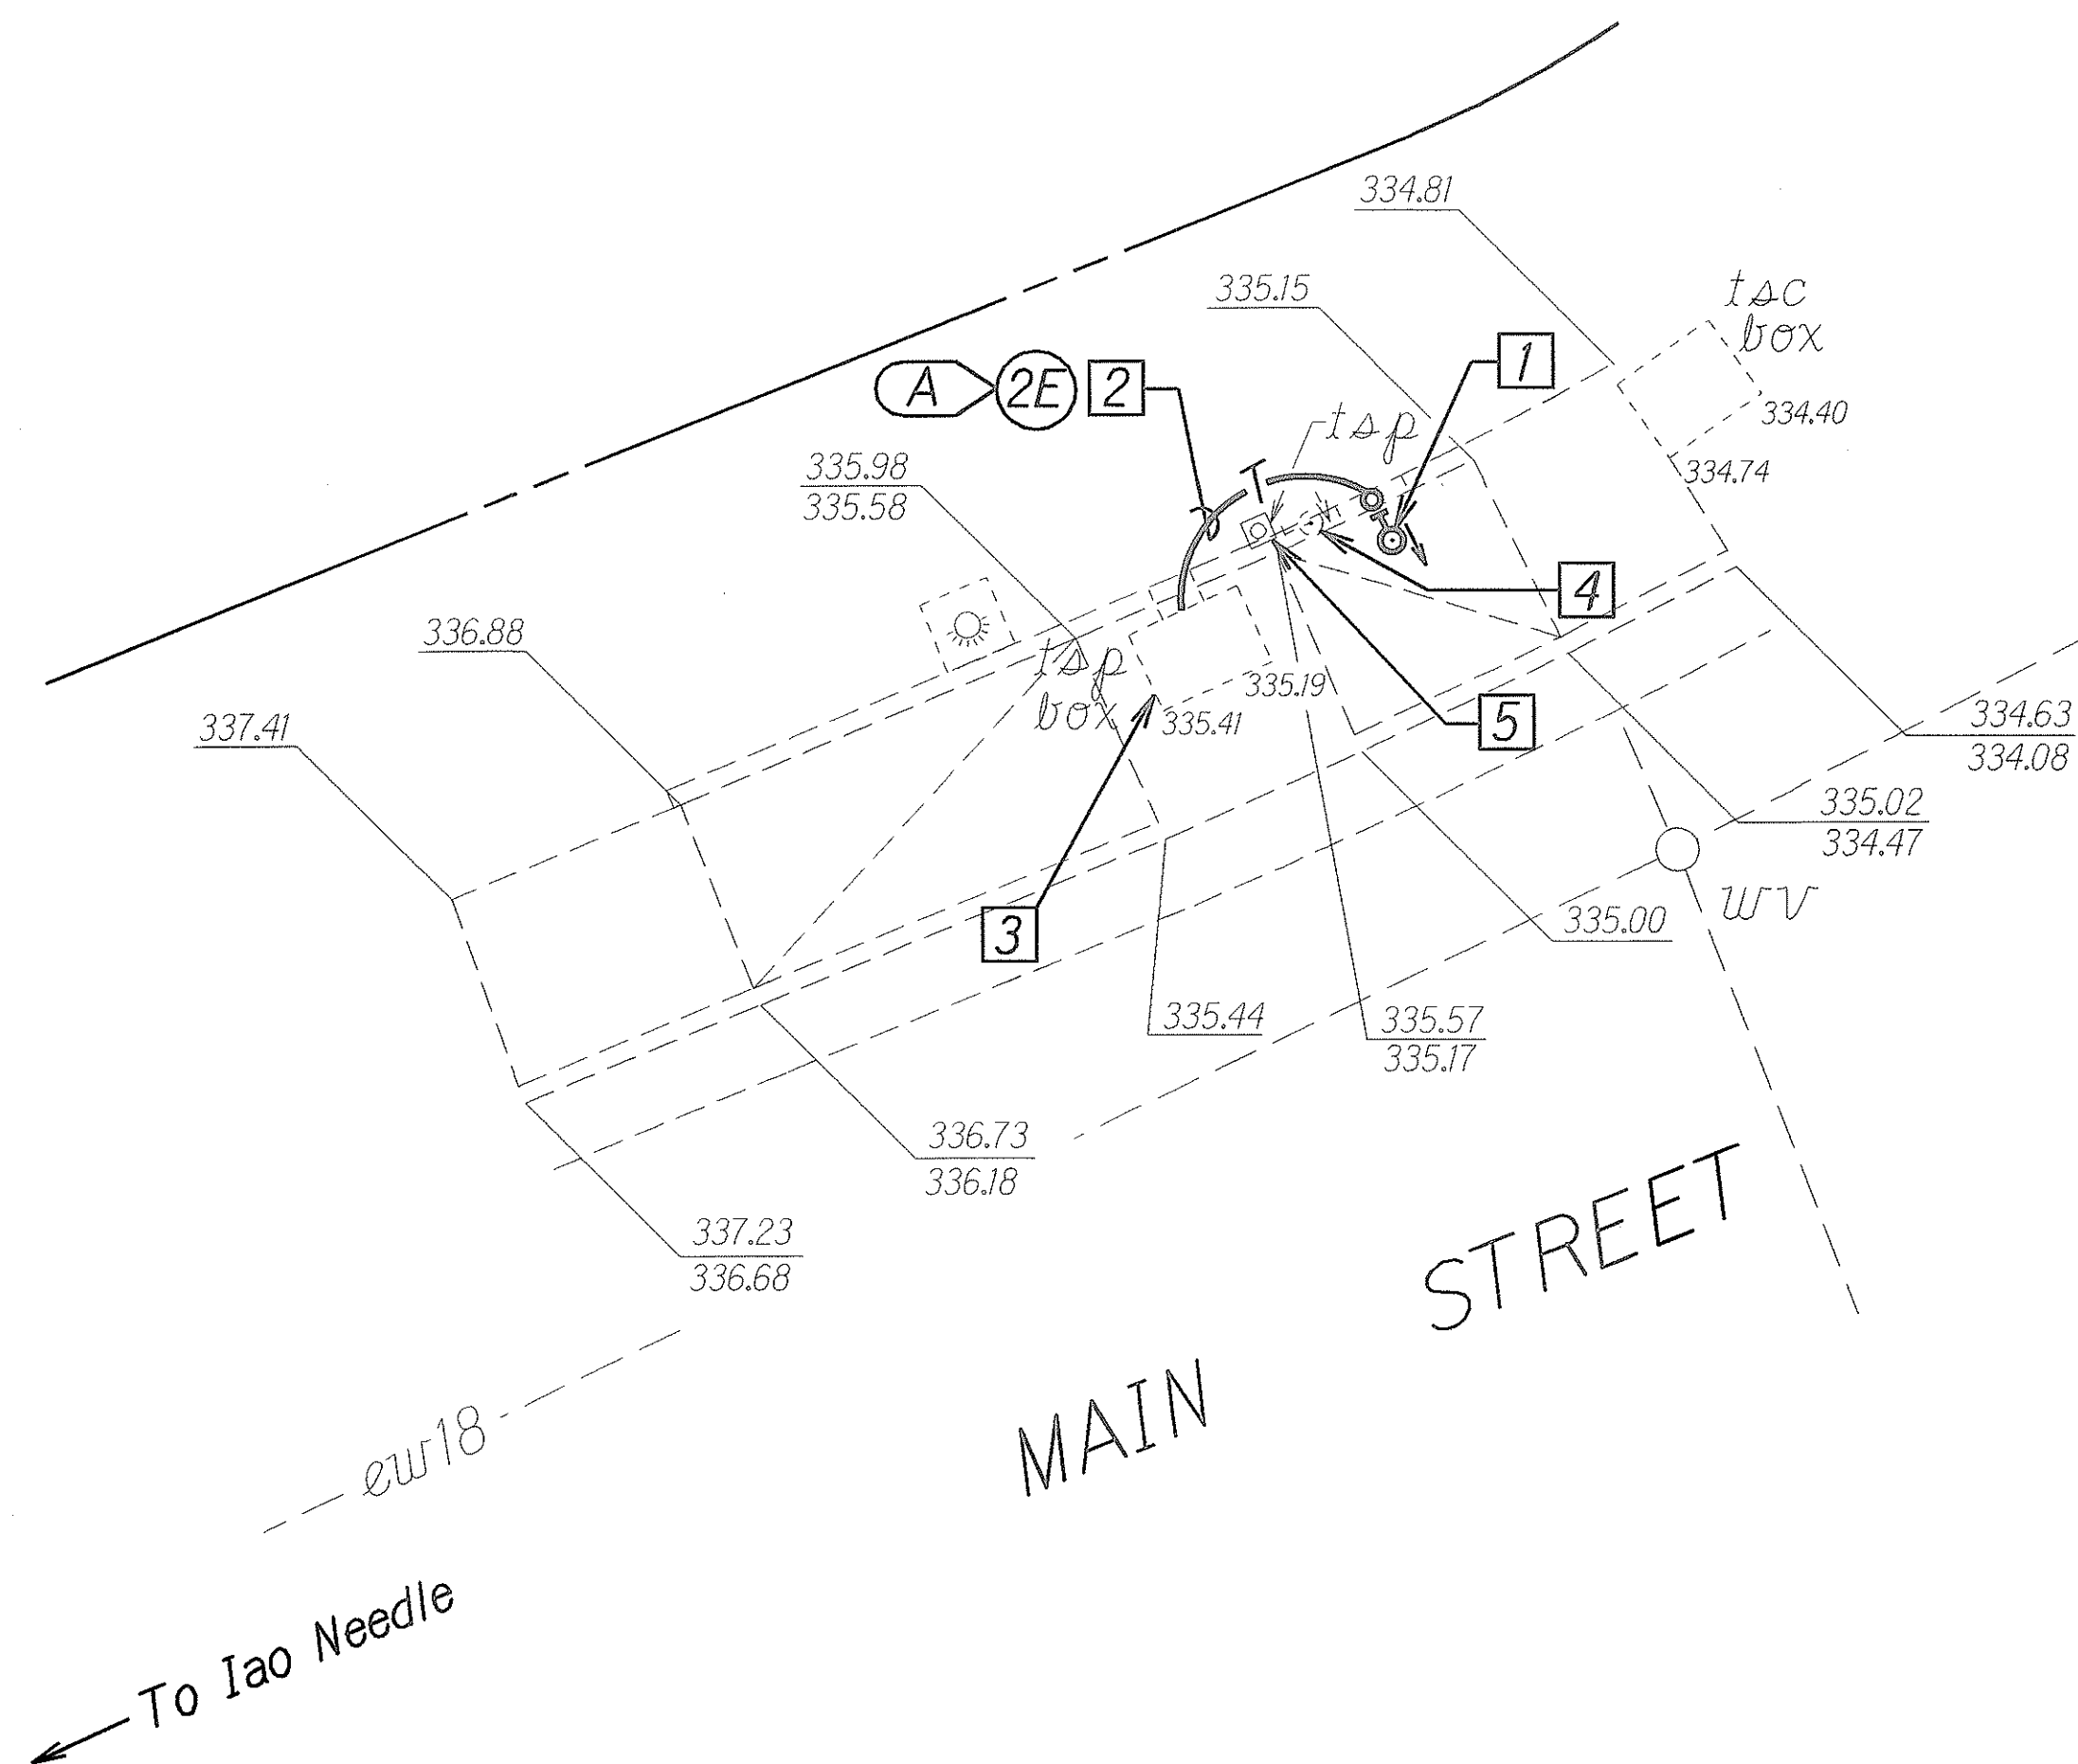

CURB RAMP NO. 10104-2 DETAILS
Scale: 1"= 5'

NOTES:

- 1 Provide new pedestrian pushbutton.
- 2 Provide required cable complement for pedestrian pushbutton.
- 3 Existing traffic signal Std. and existing pedestrian pushbutton to remain.

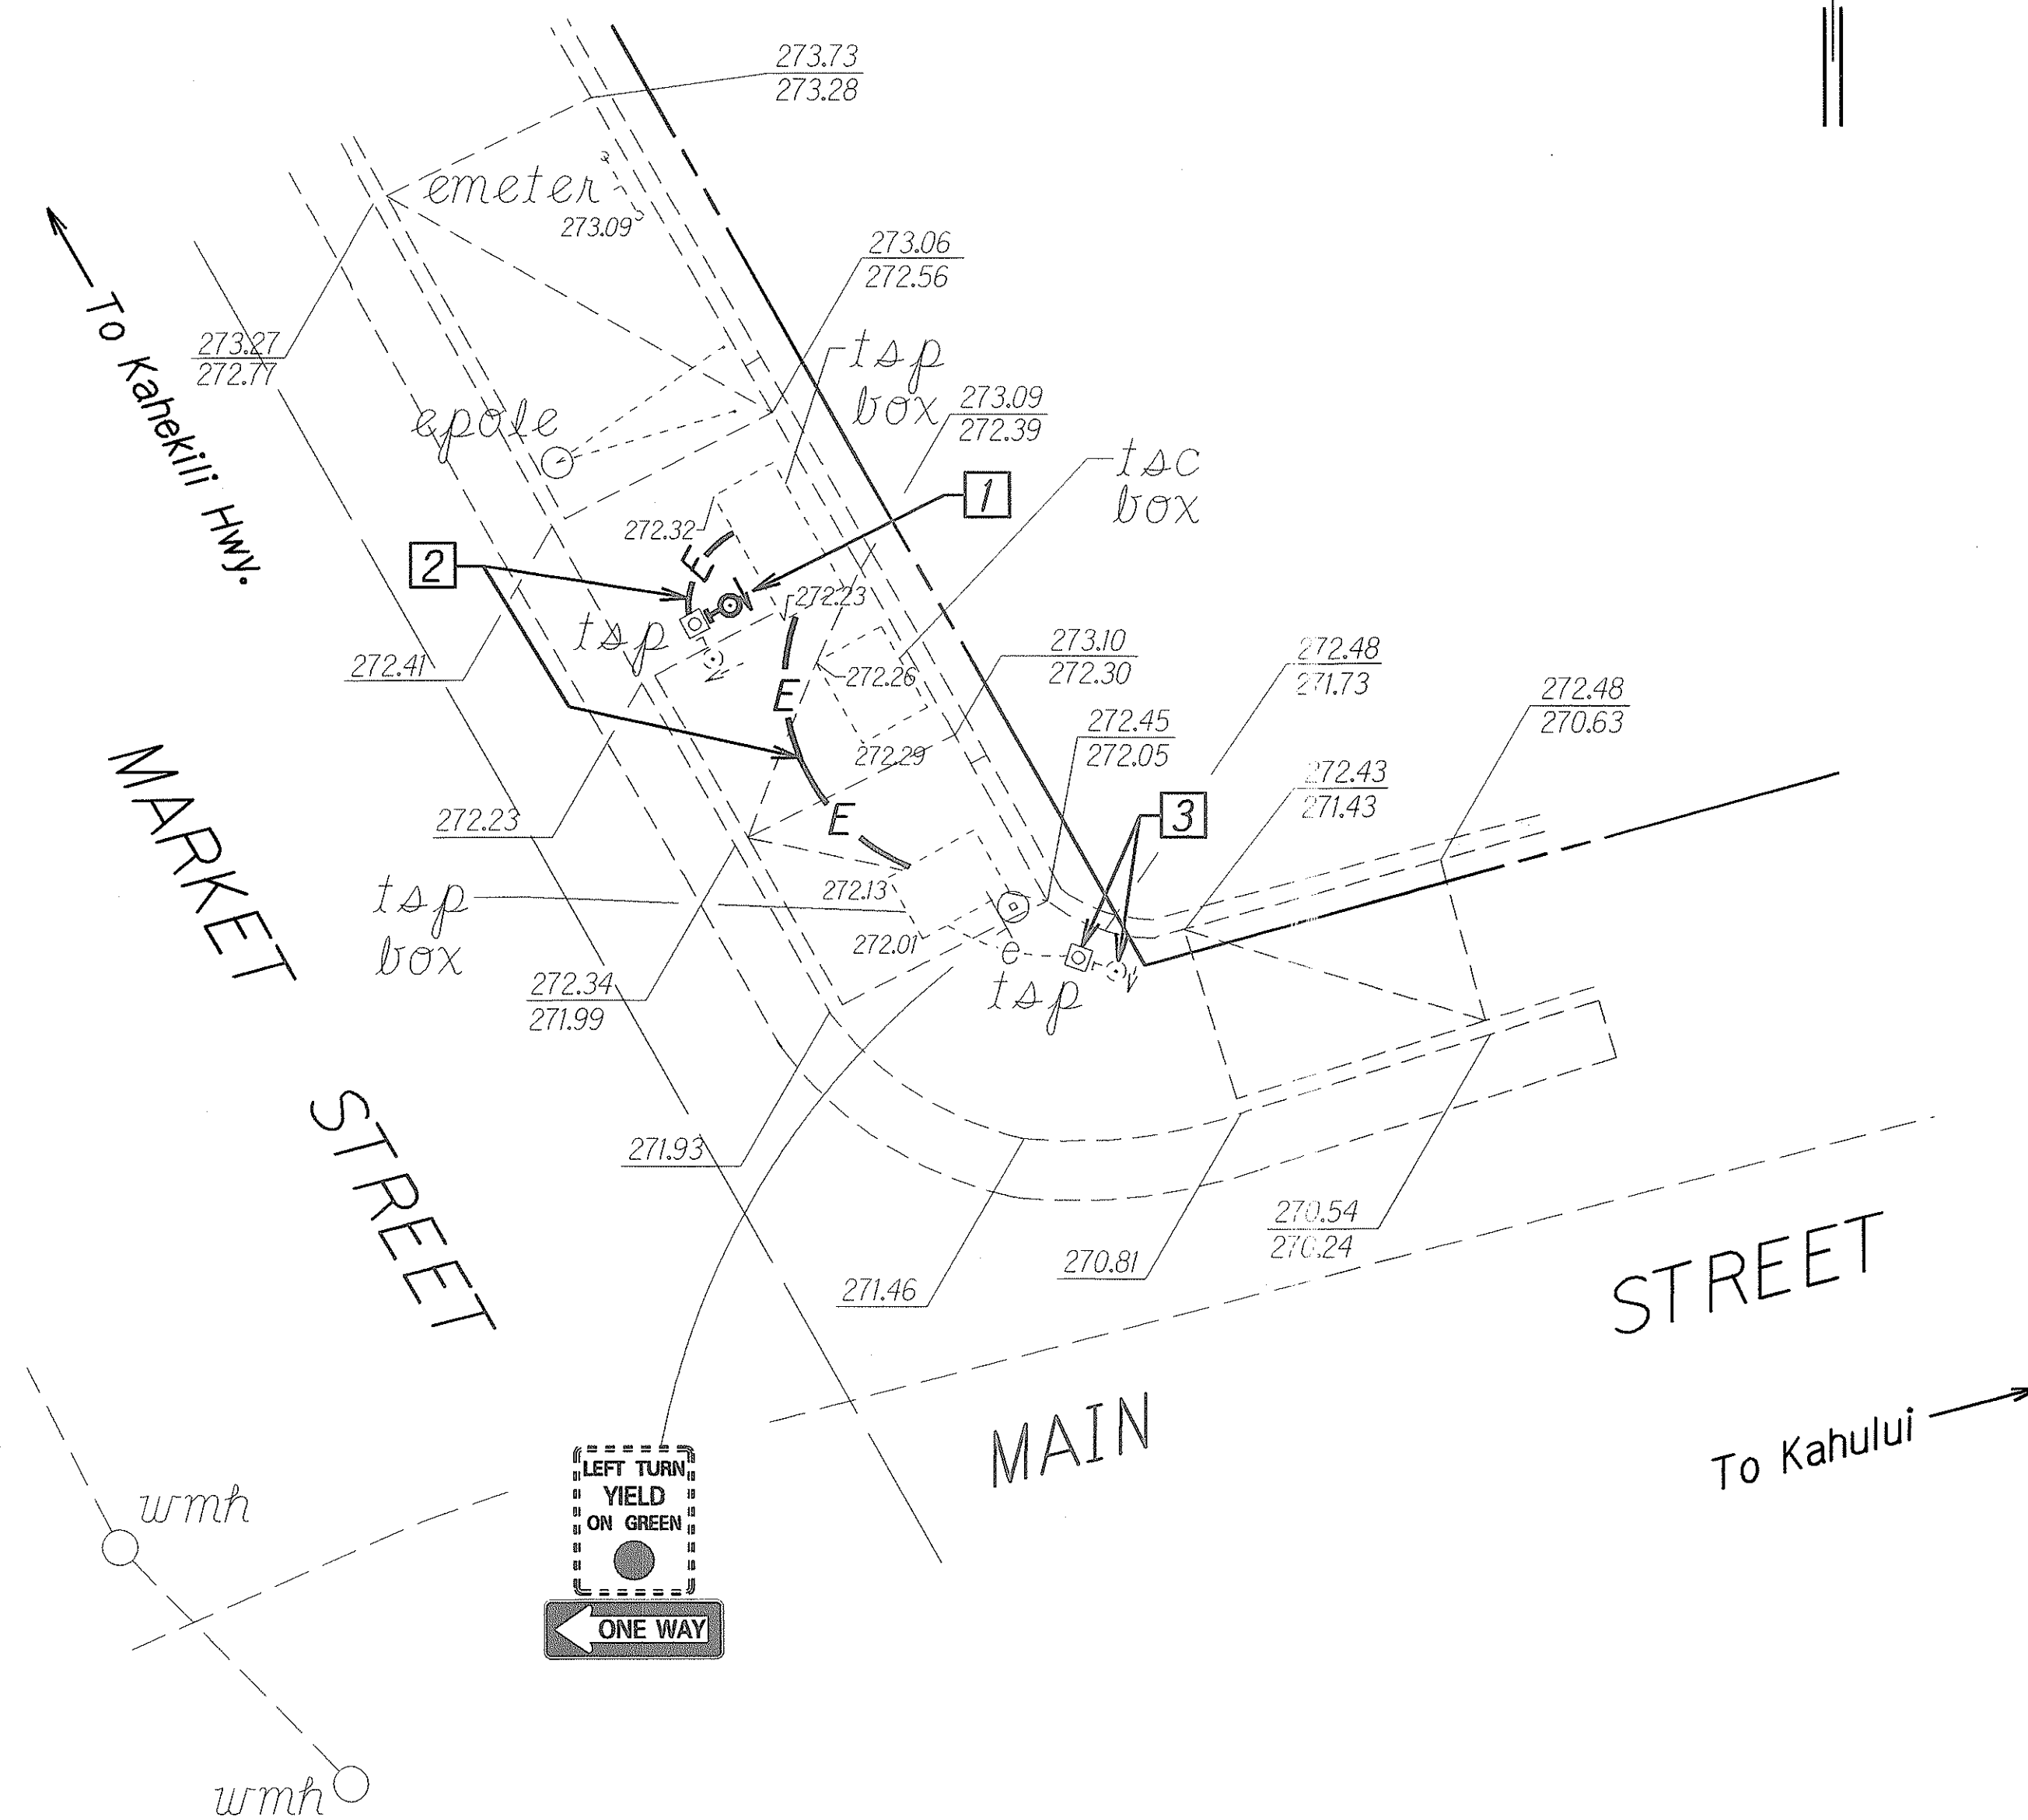


CURB RAMP NO. 10404-3 & -4 DETAILS
Scale: 1"= 5'

STATE OF HAWAII
DEPARTMENT OF TRANSPORTATION
HIGHWAYS DIVISION

MAIN ST./HIGH ST. (10104),
MARKET ST. (10404) CURB RAMP PLAN
CURB RAMP REPAIRS AT
VARIOUS LOCATIONS, MAUI
Project No. HWY-M-02-05M
Scale: As Shown Date: February, 2005
SHEET No. E-3 OF 11 SHEETS


ORIGINAL PLAN	SURVEY PLOTTED BY	DATE
NOTE BOOK	DRAWN BY	3/05
DESIGNED BY	DESIGNED BY	
QUANTITIES BY	QUANTITIES BY	
CHECKED BY	CHECKED BY	
N. T. S. D.	N. T. S. D.	

FED. ROAD DIST. NO.	STATE	PROJ. NO.	FISCAL YEAR	SHEET NO.	TOTAL SHEETS
HAWAII	HAW.	HWY-M-02-05M	2005	37	44

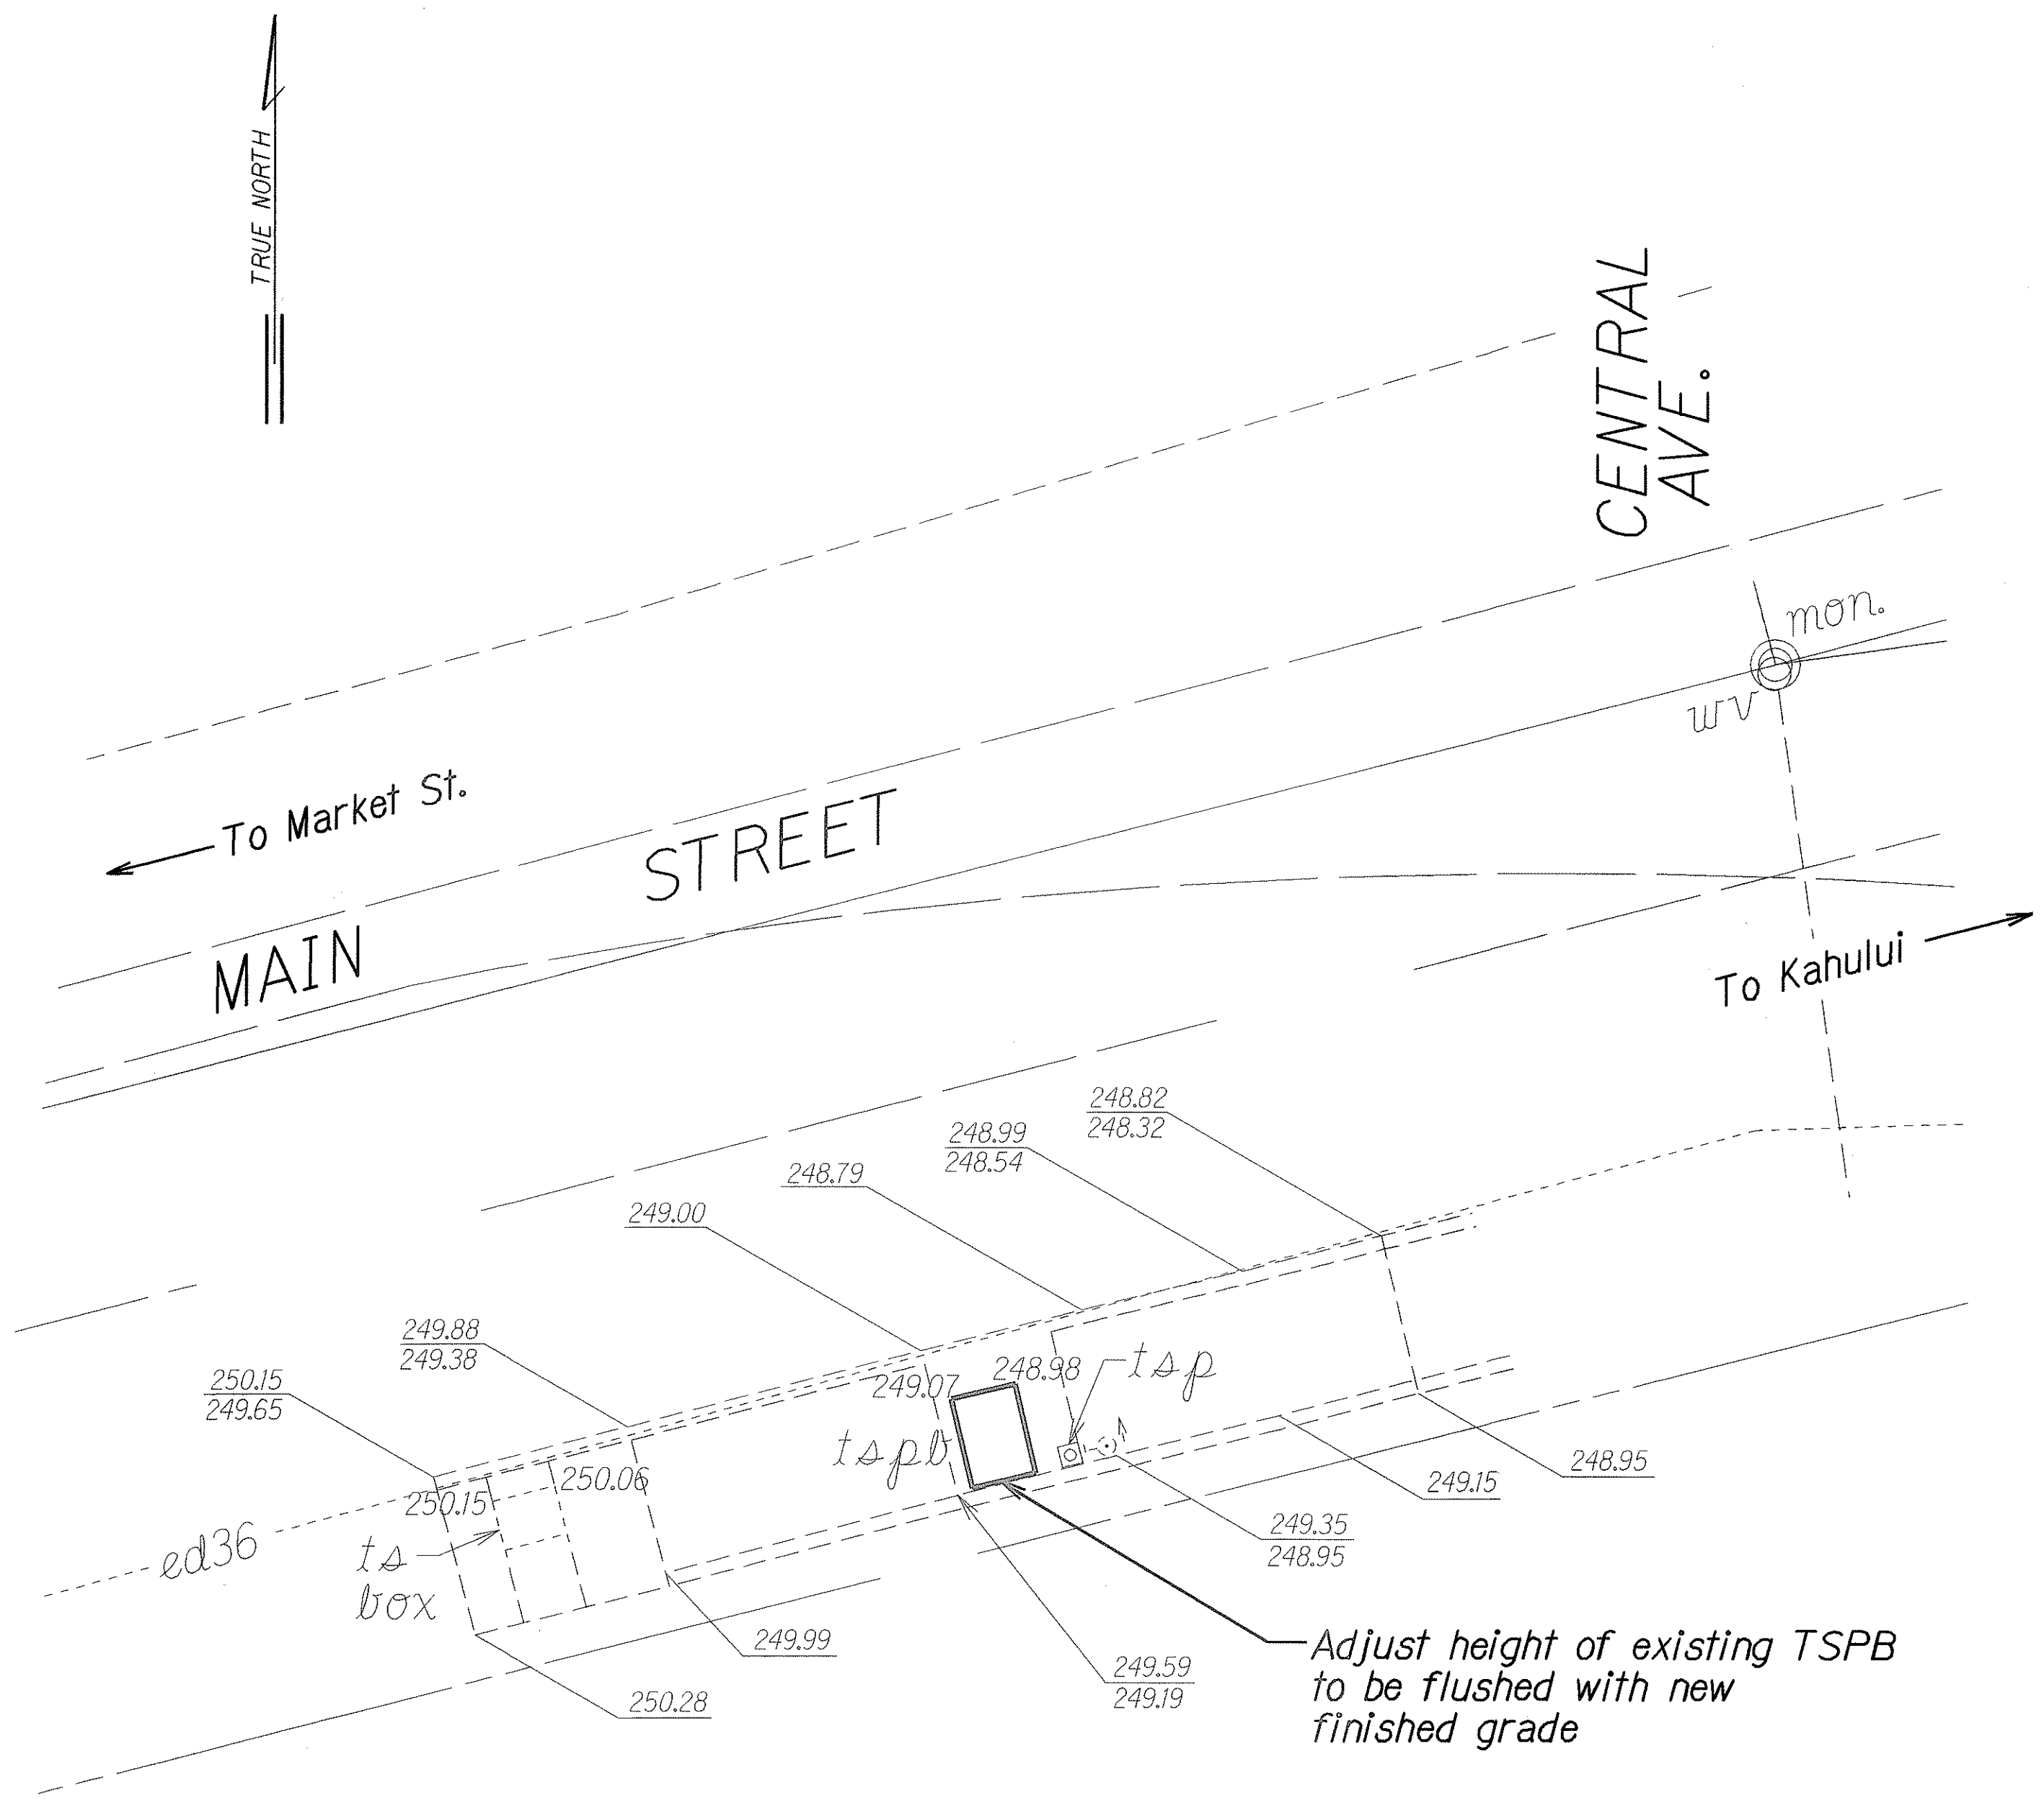

CURB RAMP NO. 10504-1 DETAILS
Scale: 1"= 5'



ORIGINAL PLAN	SURVEY PLOTTED BY	DATE
NOTED	DRAWN BY	3/05
CHECKED BY	DESIGNED BY	
	QUANTITIES BY	
	CHECKED BY	

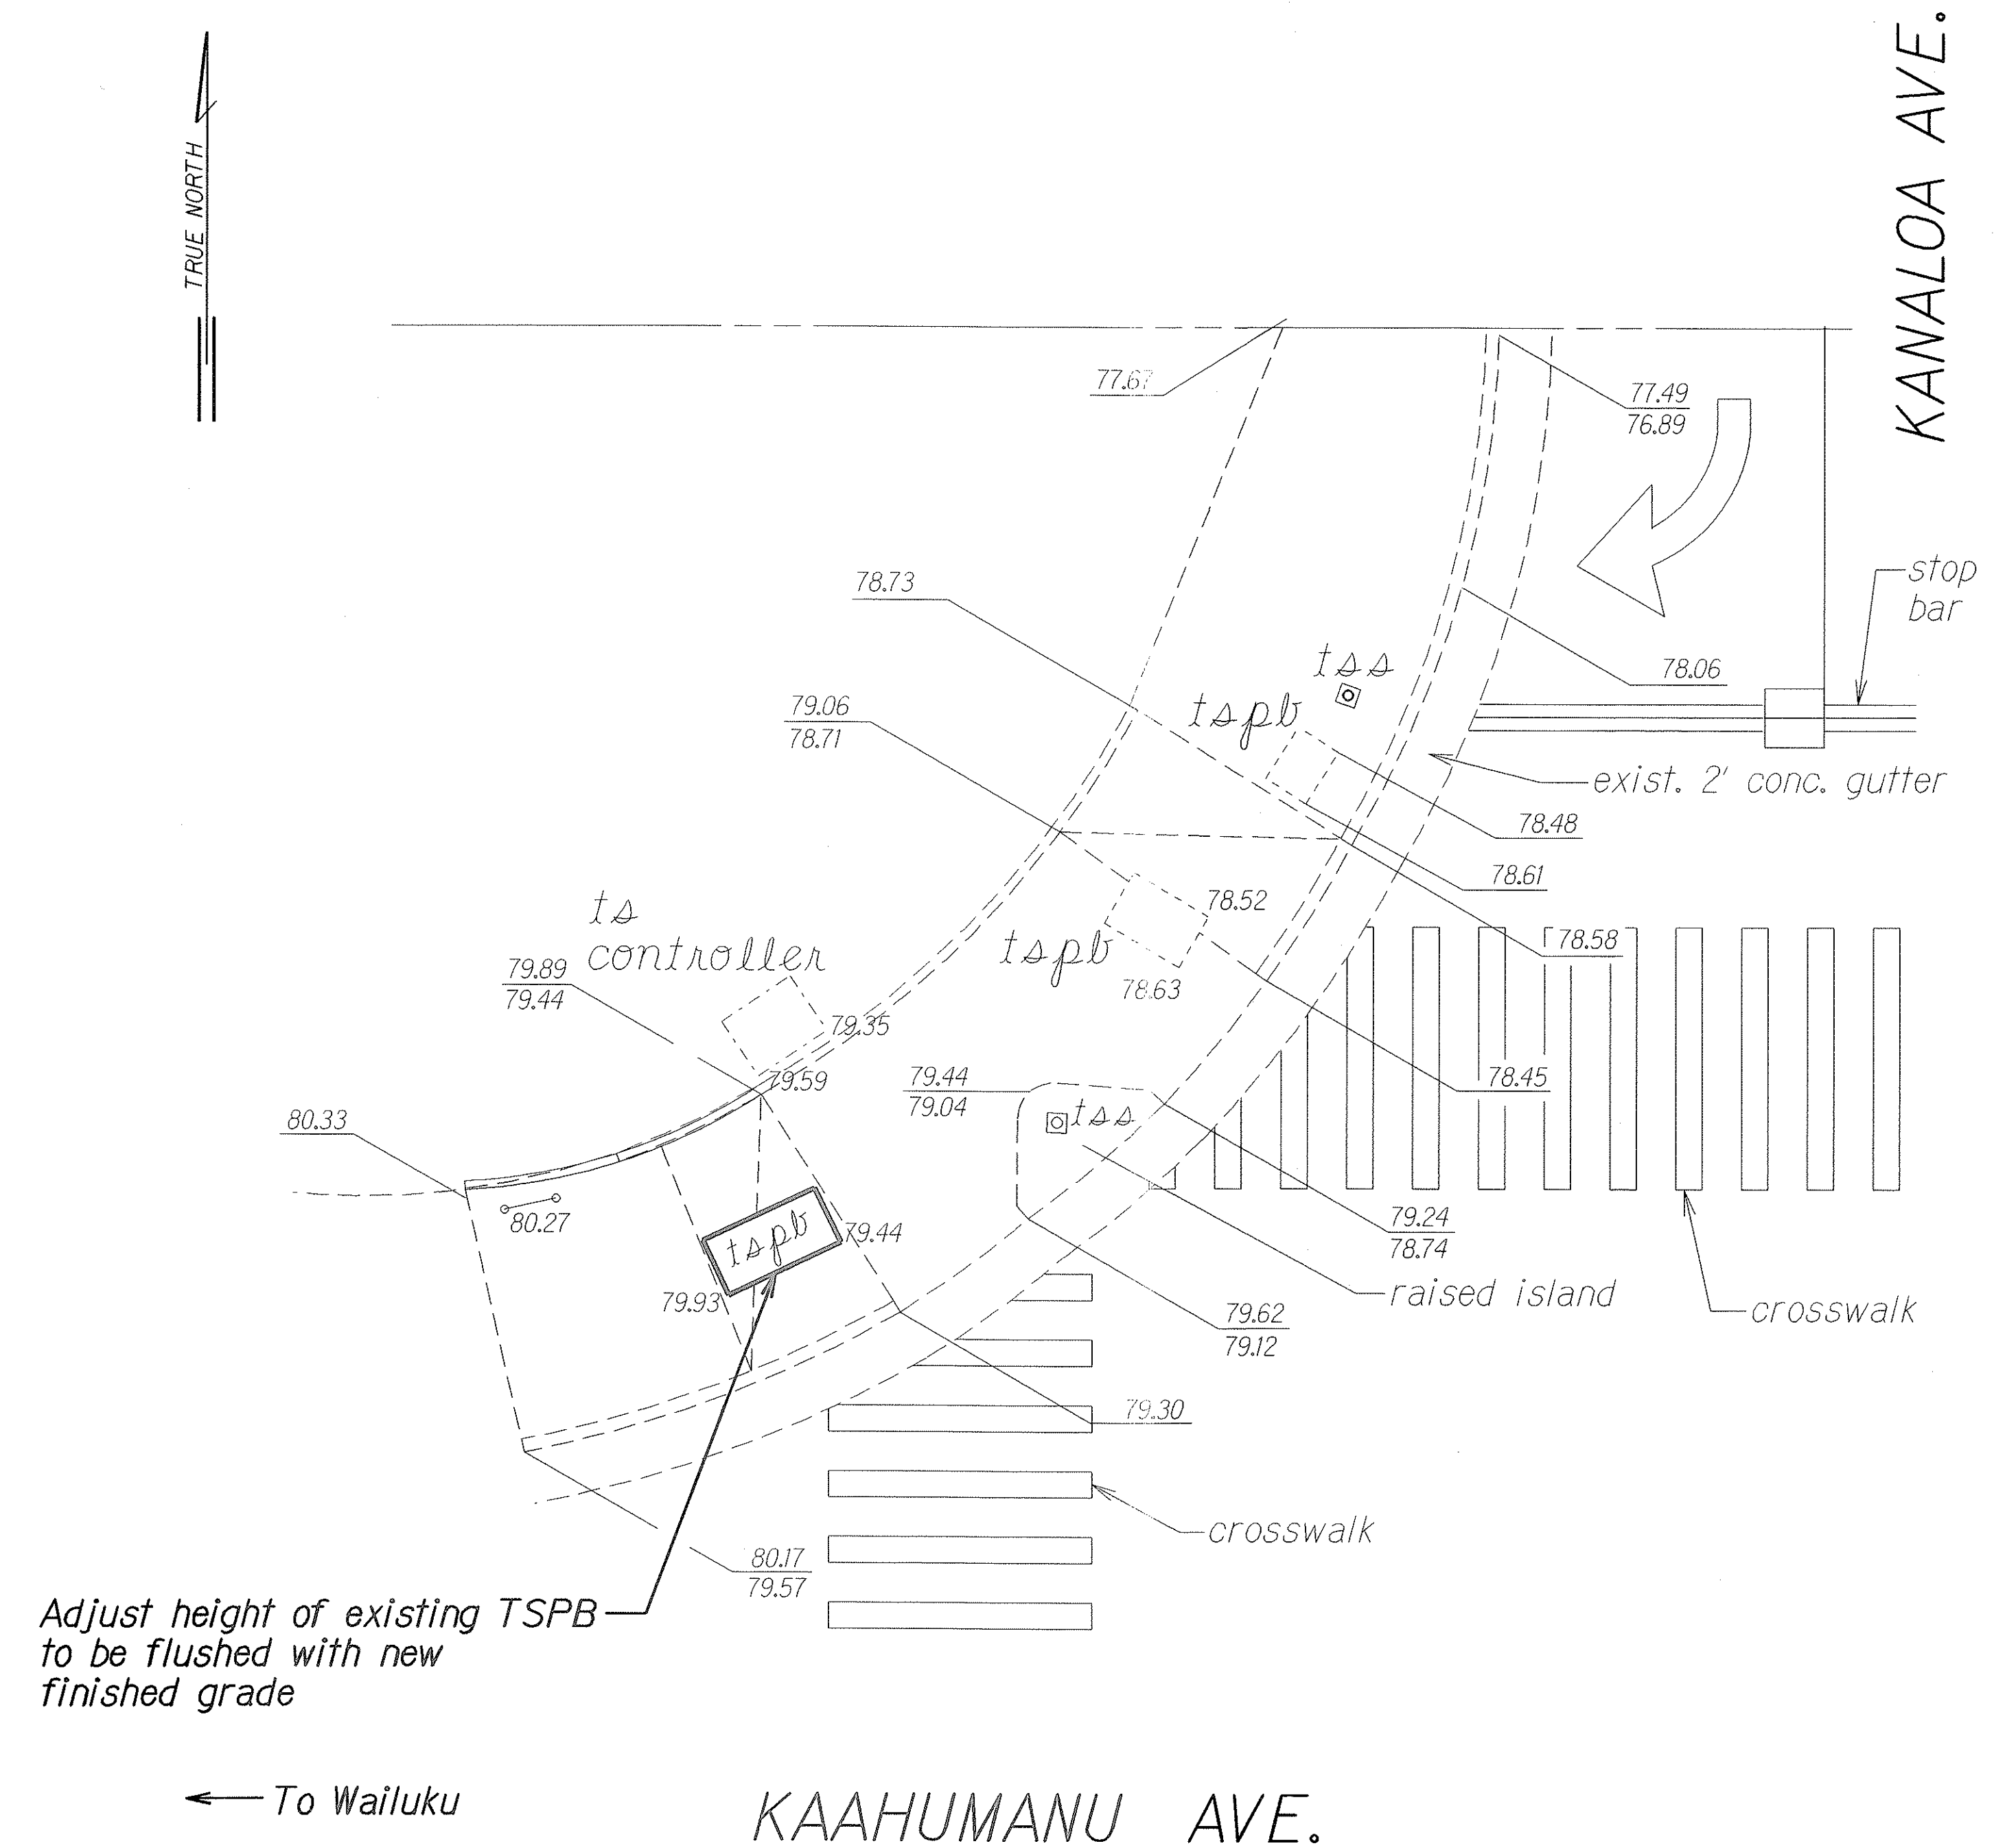

CURB RAMP NO. 11204-1 DETAILS
Scale: 1"= 5'

STATE OF HAWAII
DEPARTMENT OF TRANSPORTATION
HIGHWAYS DIVISION
**MAIN ST./CENTRAL AVE. (10504), KAAHUMANU
AVE./KANALOA AVE. (11204) CURB RAMP PLAN**
**CURB RAMP REPAIRS AT
VARIOUS LOCATIONS, MAUI**
Project No. HWY-M-02-05M
Scale: As Shown Date: February, 2005
SHEET No. E-4 OF 11 SHEETS

FED. ROAD DIST. NO.	STATE	PROJ. NO.	FISCAL YEAR	SHEET NO.	TOTAL SHEETS
HAWAII	HAW.	HWY-M-02-05M	2005	38	44

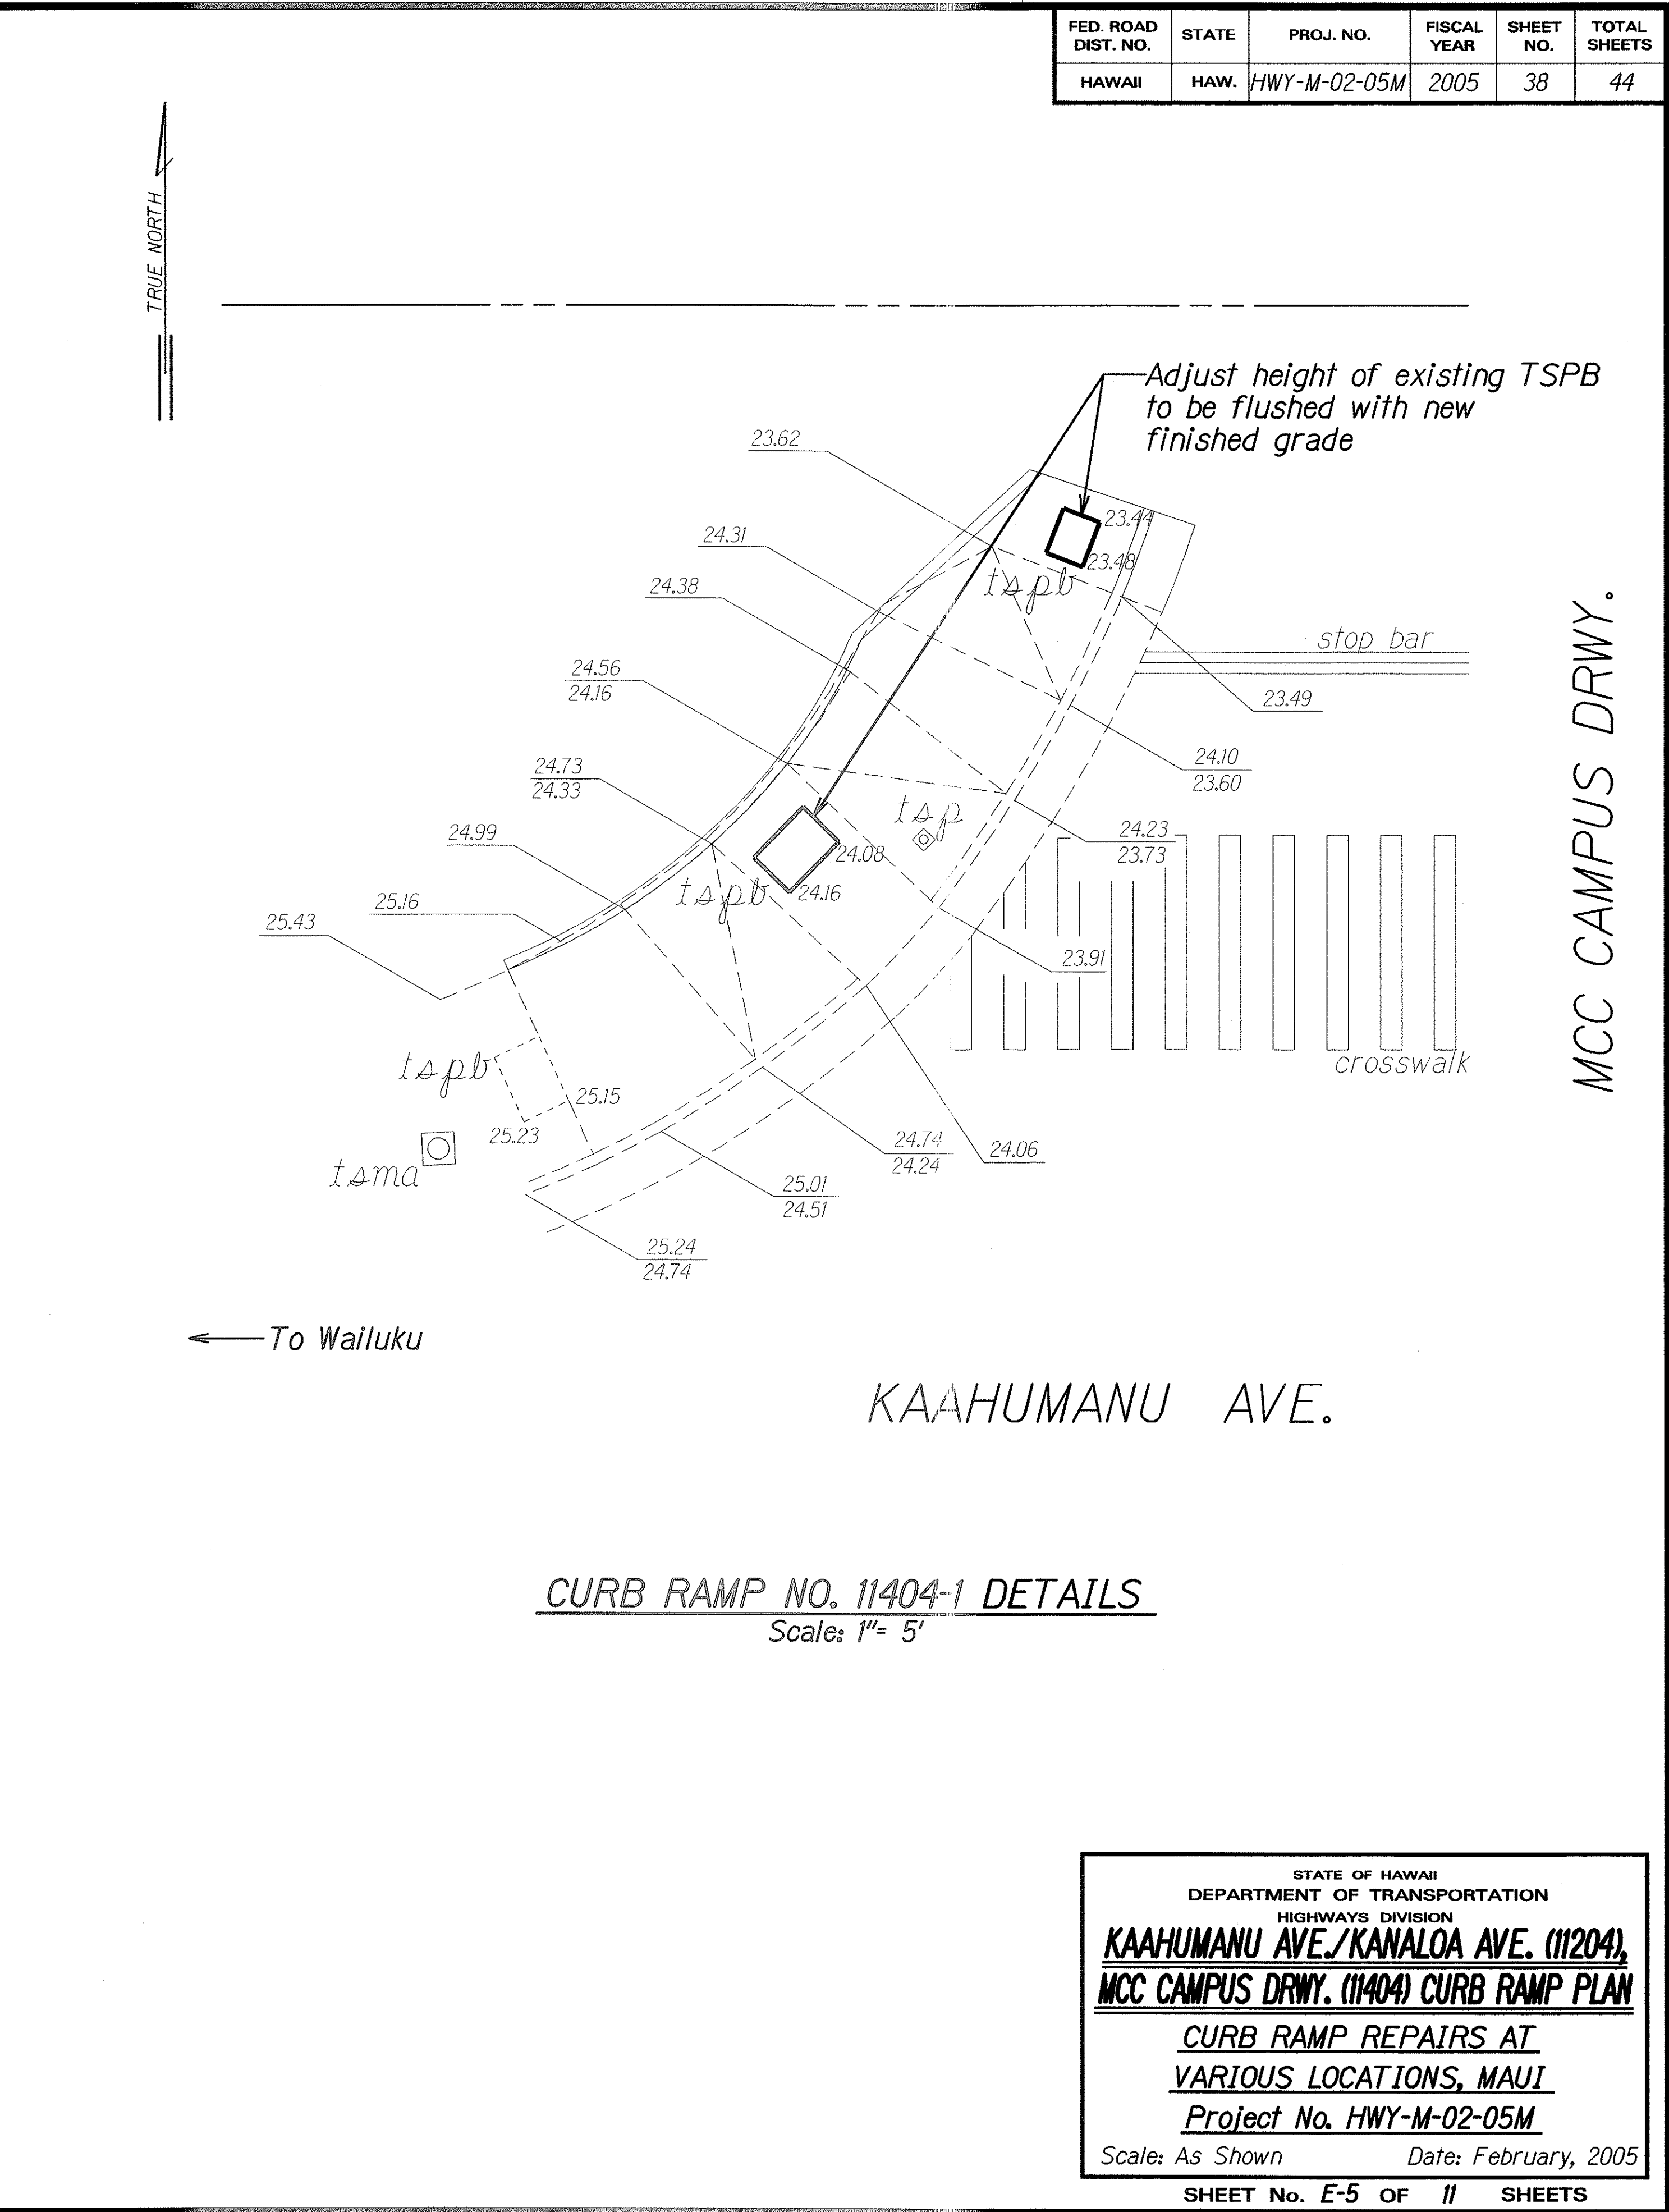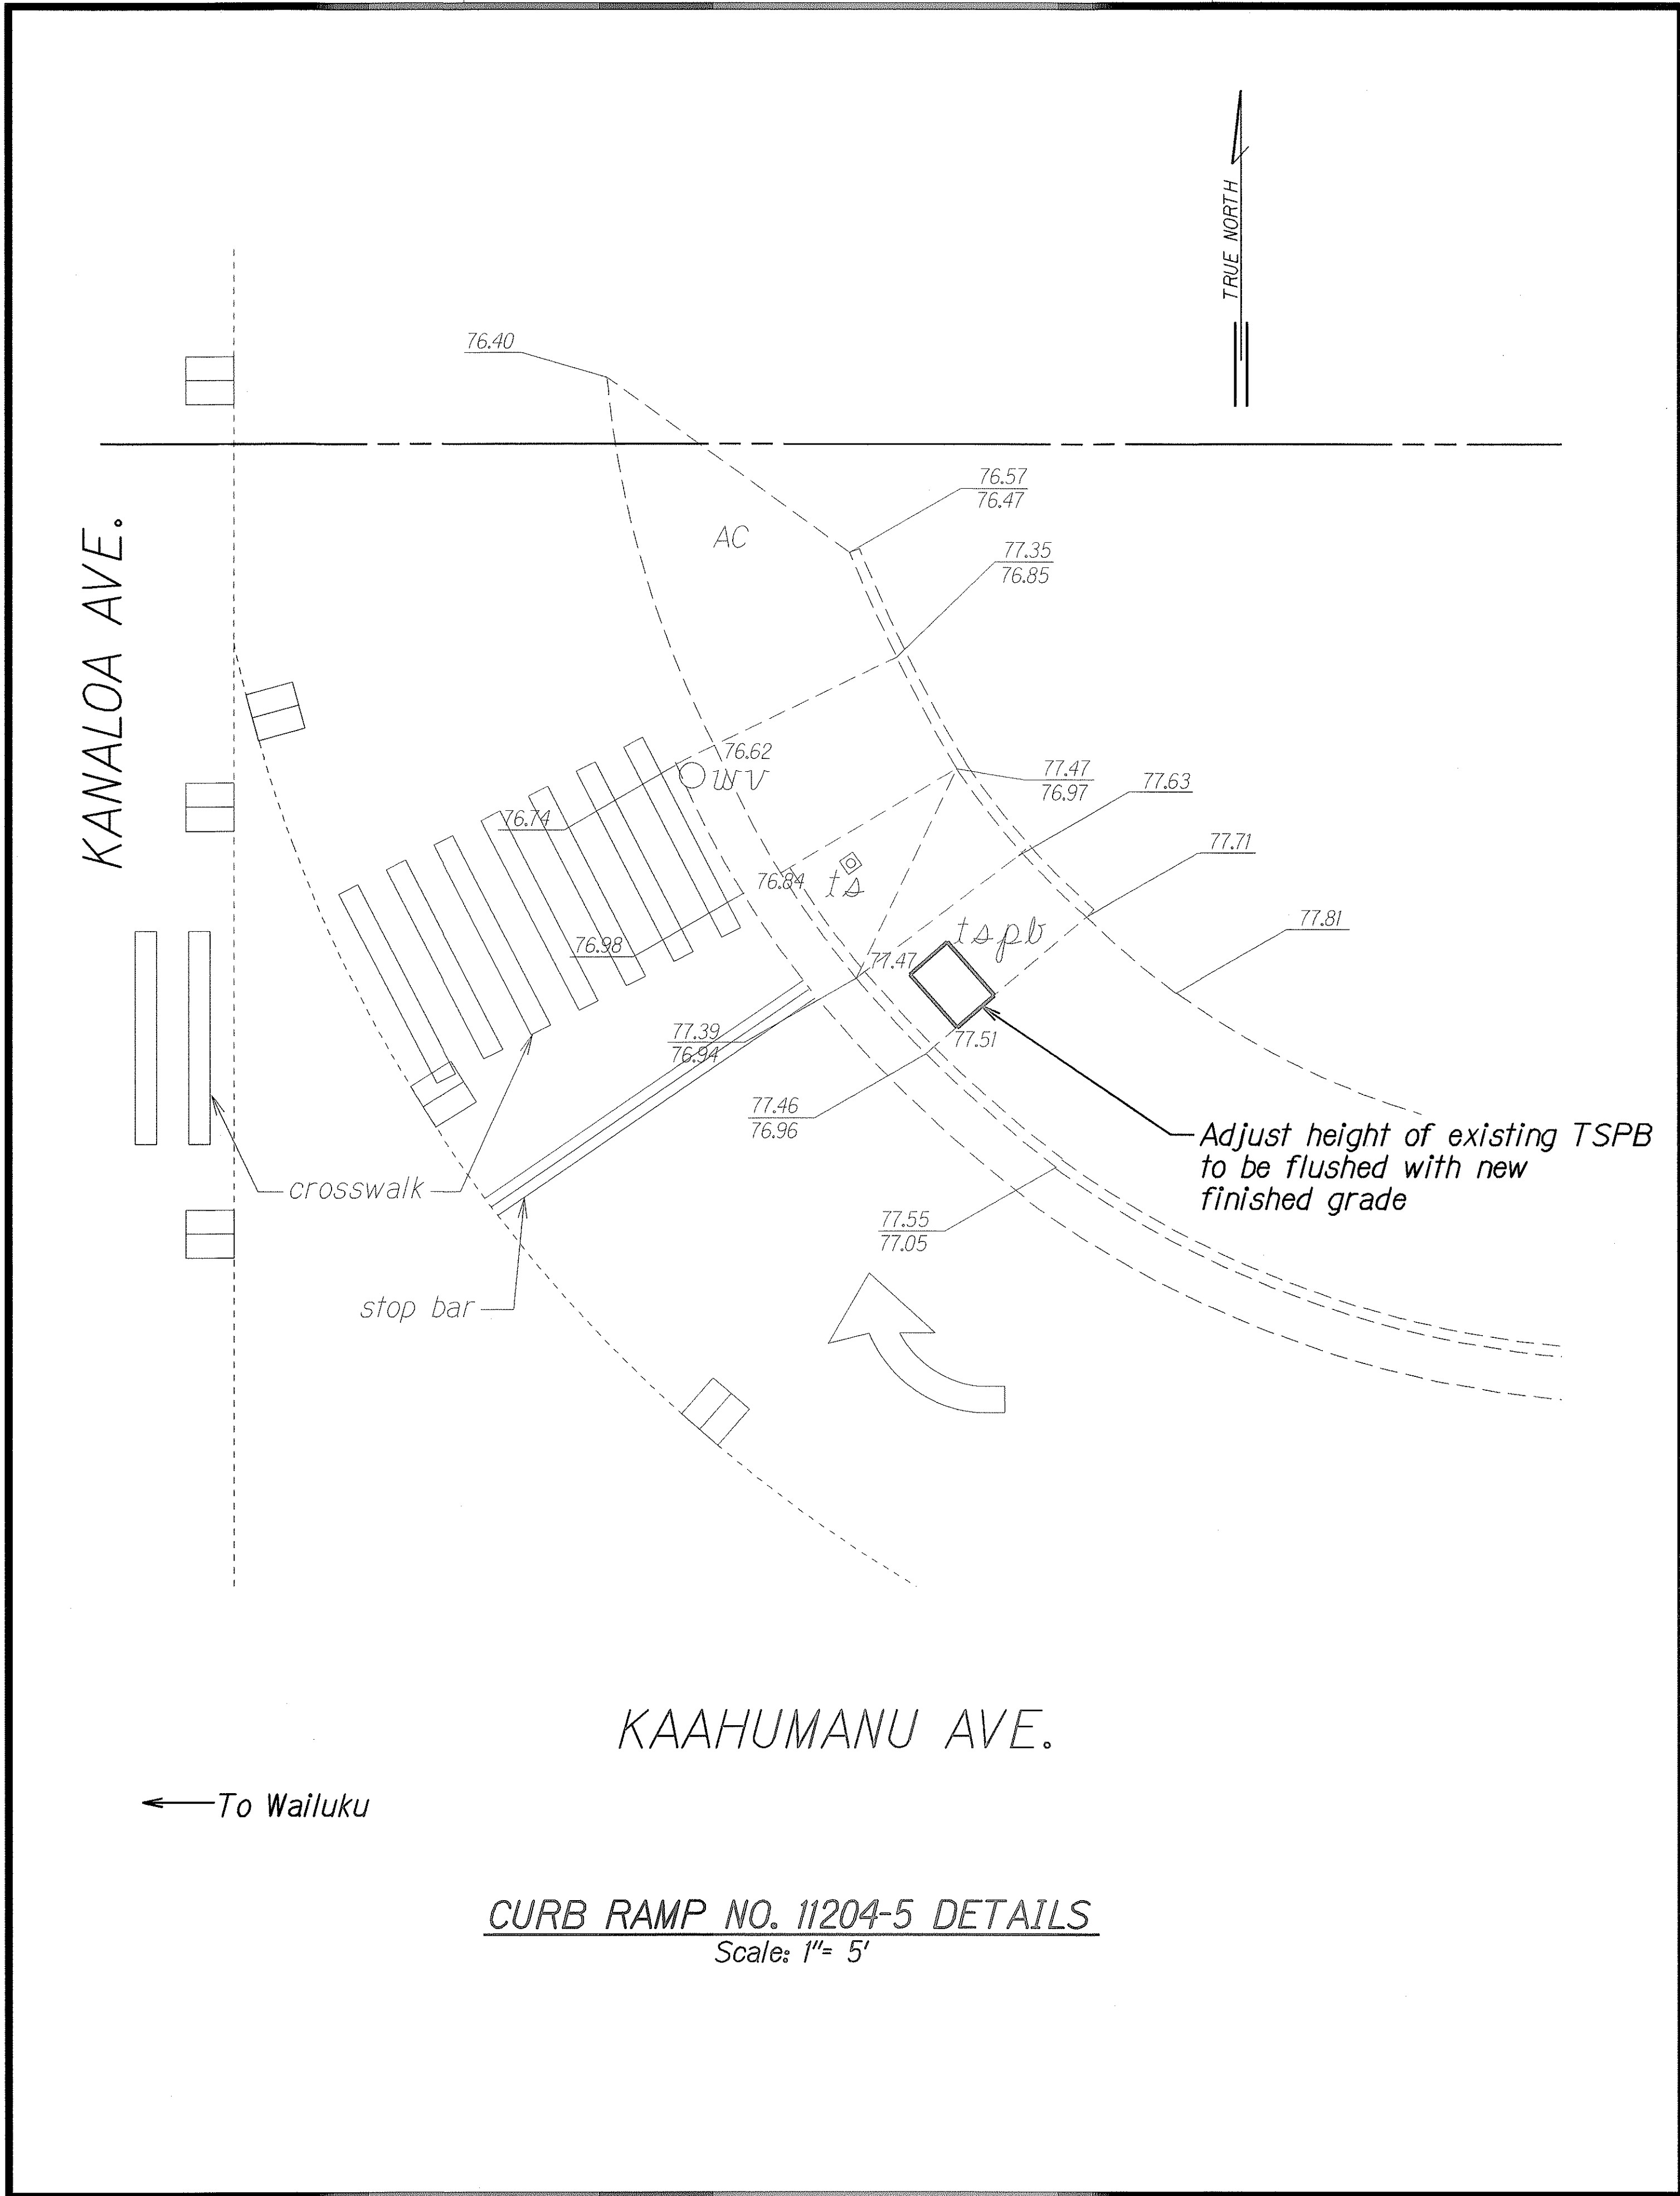

ORIGINAL PLAN	SURVEY PLOTTED BY	DATE
NOTE BOOK	DRAWN BY	3/05
DESIGNED BY	TRACED BY	
CHECKED BY	DESIGNED BY	
	CHECKED BY	

STATE OF HAWAII
DEPARTMENT OF TRANSPORTATION
HIGHWAYS DIVISION

**KAAHUMANU AVE./KANALOA AVE. (11204),
MCC CAMPUS DRWY. (11404) CURB RAMP PLAN**

CURB RAMP REPAIRS AT
VARIOUS LOCATIONS, MAUI
Project No. HWY-M-02-05M

Scale: As Shown Date: February, 2005

SHEET No. E-5 OF 11 SHEETS

TRUE NORTH

CURB RAMP NO. 11904-09 DETAILS
Scale: 1"= 5'

stop bar

crosswalk

KAAHUMANU AVENUE

To Hana →

1

6.58
6.08

6.63
6.73

6.68
6.78

6.71
6.21

6.72
6.22

6.77
6.27

6.37
6.85
6.35

crosswalk

6.21
6.22

6.59

6.57

6.75

6.68

6.75

6.82
pole #23

6.86

6.70

6.64

6.67

6.40

6.95

6.90

6.93

6.87
6.37

7.29
6.89

7.26
6.86

7.28
6.83

7.32
6.92

7.37
6.97

7.40
6.95

7.41
6.96

7.40
6.95

7.39
6.94

7.41
6.96

7.43
6.98

6.82

6.84

6.86

6.82

6.84

6.86

6.70

6.64

6.67

6.40

6.95

6.90

6.93

6.87
6.37

ac

ac

RIGHT TURN ON RED AFTER STOP

CURB RAMP NO. 11904-08 DETAILS
Scale: 1"= 5'

LONG AVENUE

NOTES:

- 1 Existing traffic signal standard to remain, Contractor shall demolish existing pedestrian push button(s) and seal all unused holes in pole. Provide new ADA compliant pedestrian push button(s) and install as shown on the plans and as required by the State.
- 2 Reposition exist pedestrian button to conform landing area and crosswalk striping. Seal all unused holes in pole.


[illegible]

NOTES:

- 1 Provide new pedestrian pushbutton post and pedestrian push button(s).
- 2 Provide new 1-2" conduit with required cable complement for pedestrian push buttons between pedestrian standard and pullbox/handhole. Install conduit as shown on the duct section sheet and as required by the State.
- 3 Penetrate existing pullbox/handhole for new conduit entry. Repair to match existing condition.
- 4 Existing traffic signal standard to remain. Contractor shall demolish existing pedestrian push button(s) and seal all unused holes in pole.

39

FED. ROAD DIST. NO.	STATE	PROJ. NO.	FISCAL YEAR	SHEET NO.	TOTAL SHEETS
HAWAII	HAW.	HWY-M-02-05M	2005	40	44

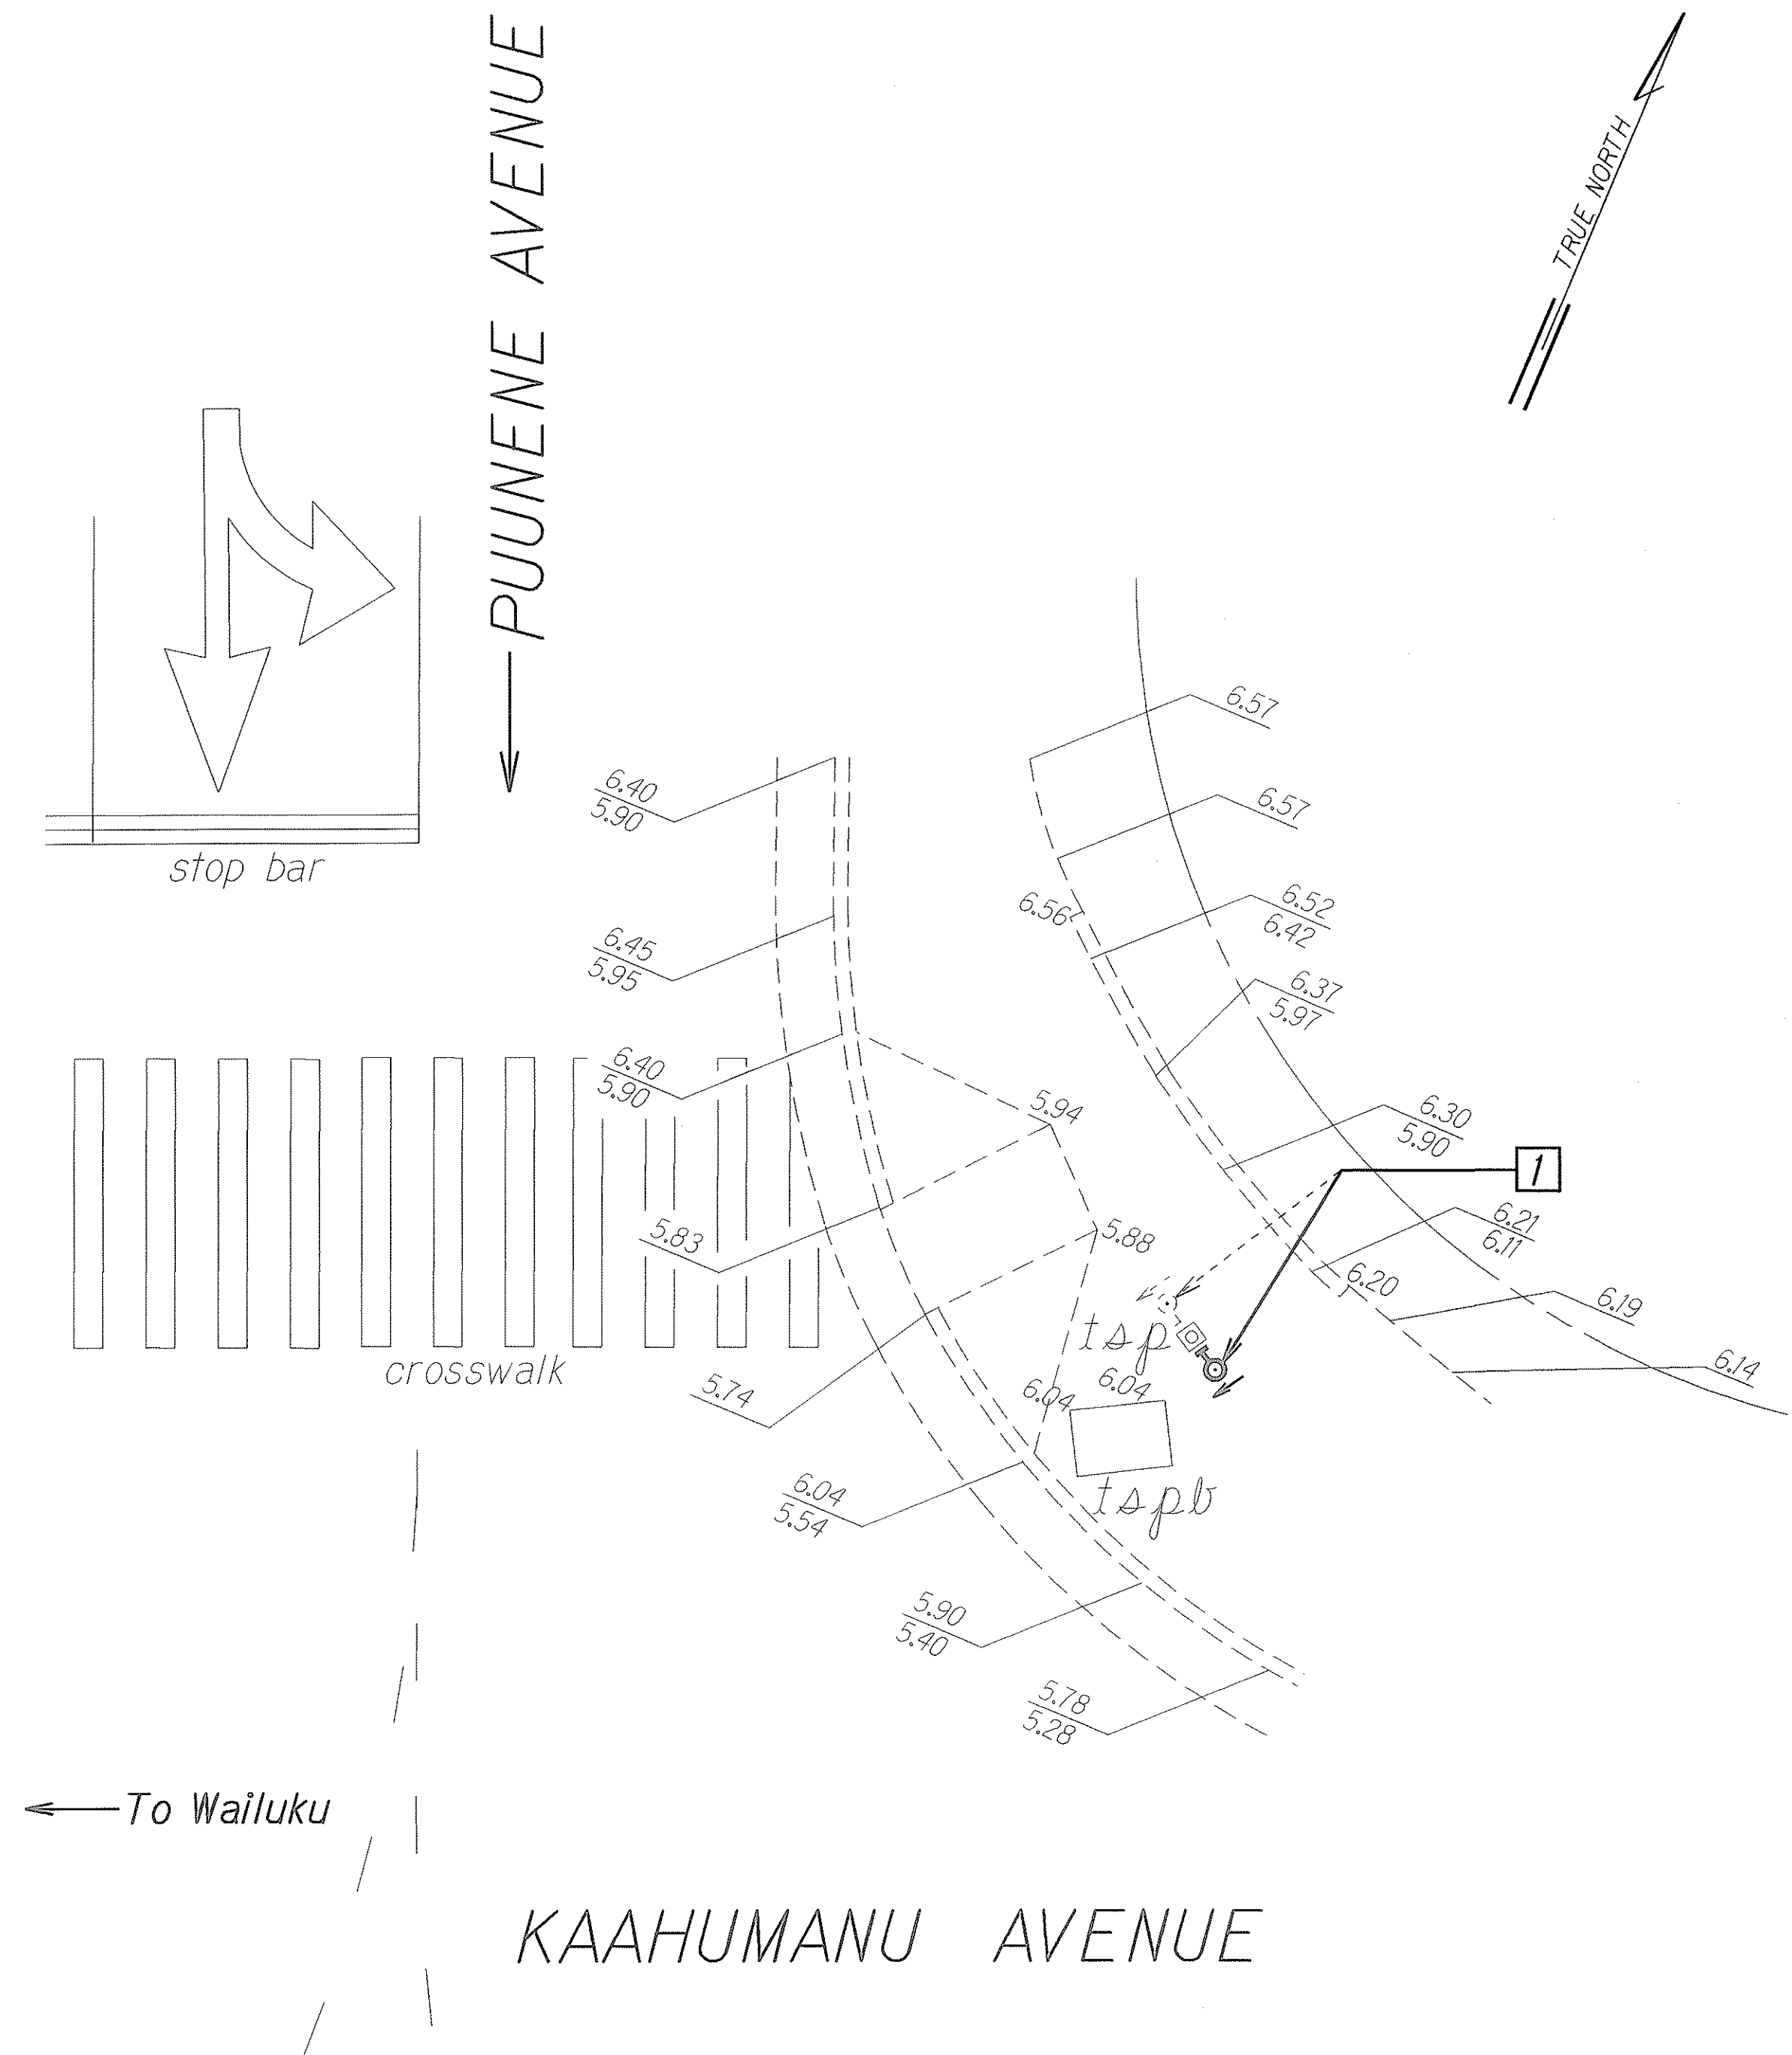


CURB RAMP NO. 12104-2 DETAILS
Scale: 1"= 5'

NOTES:

- Existing traffic signal standard to remain, Contractor shall demolish existing pedestrian pushbutton and seal all unused holes in pole. Provide new ADA compliant pedestrian pushbutton and install as shown in the plans and as required by the State.

KAAHUMANU AVENUE

To Hana →

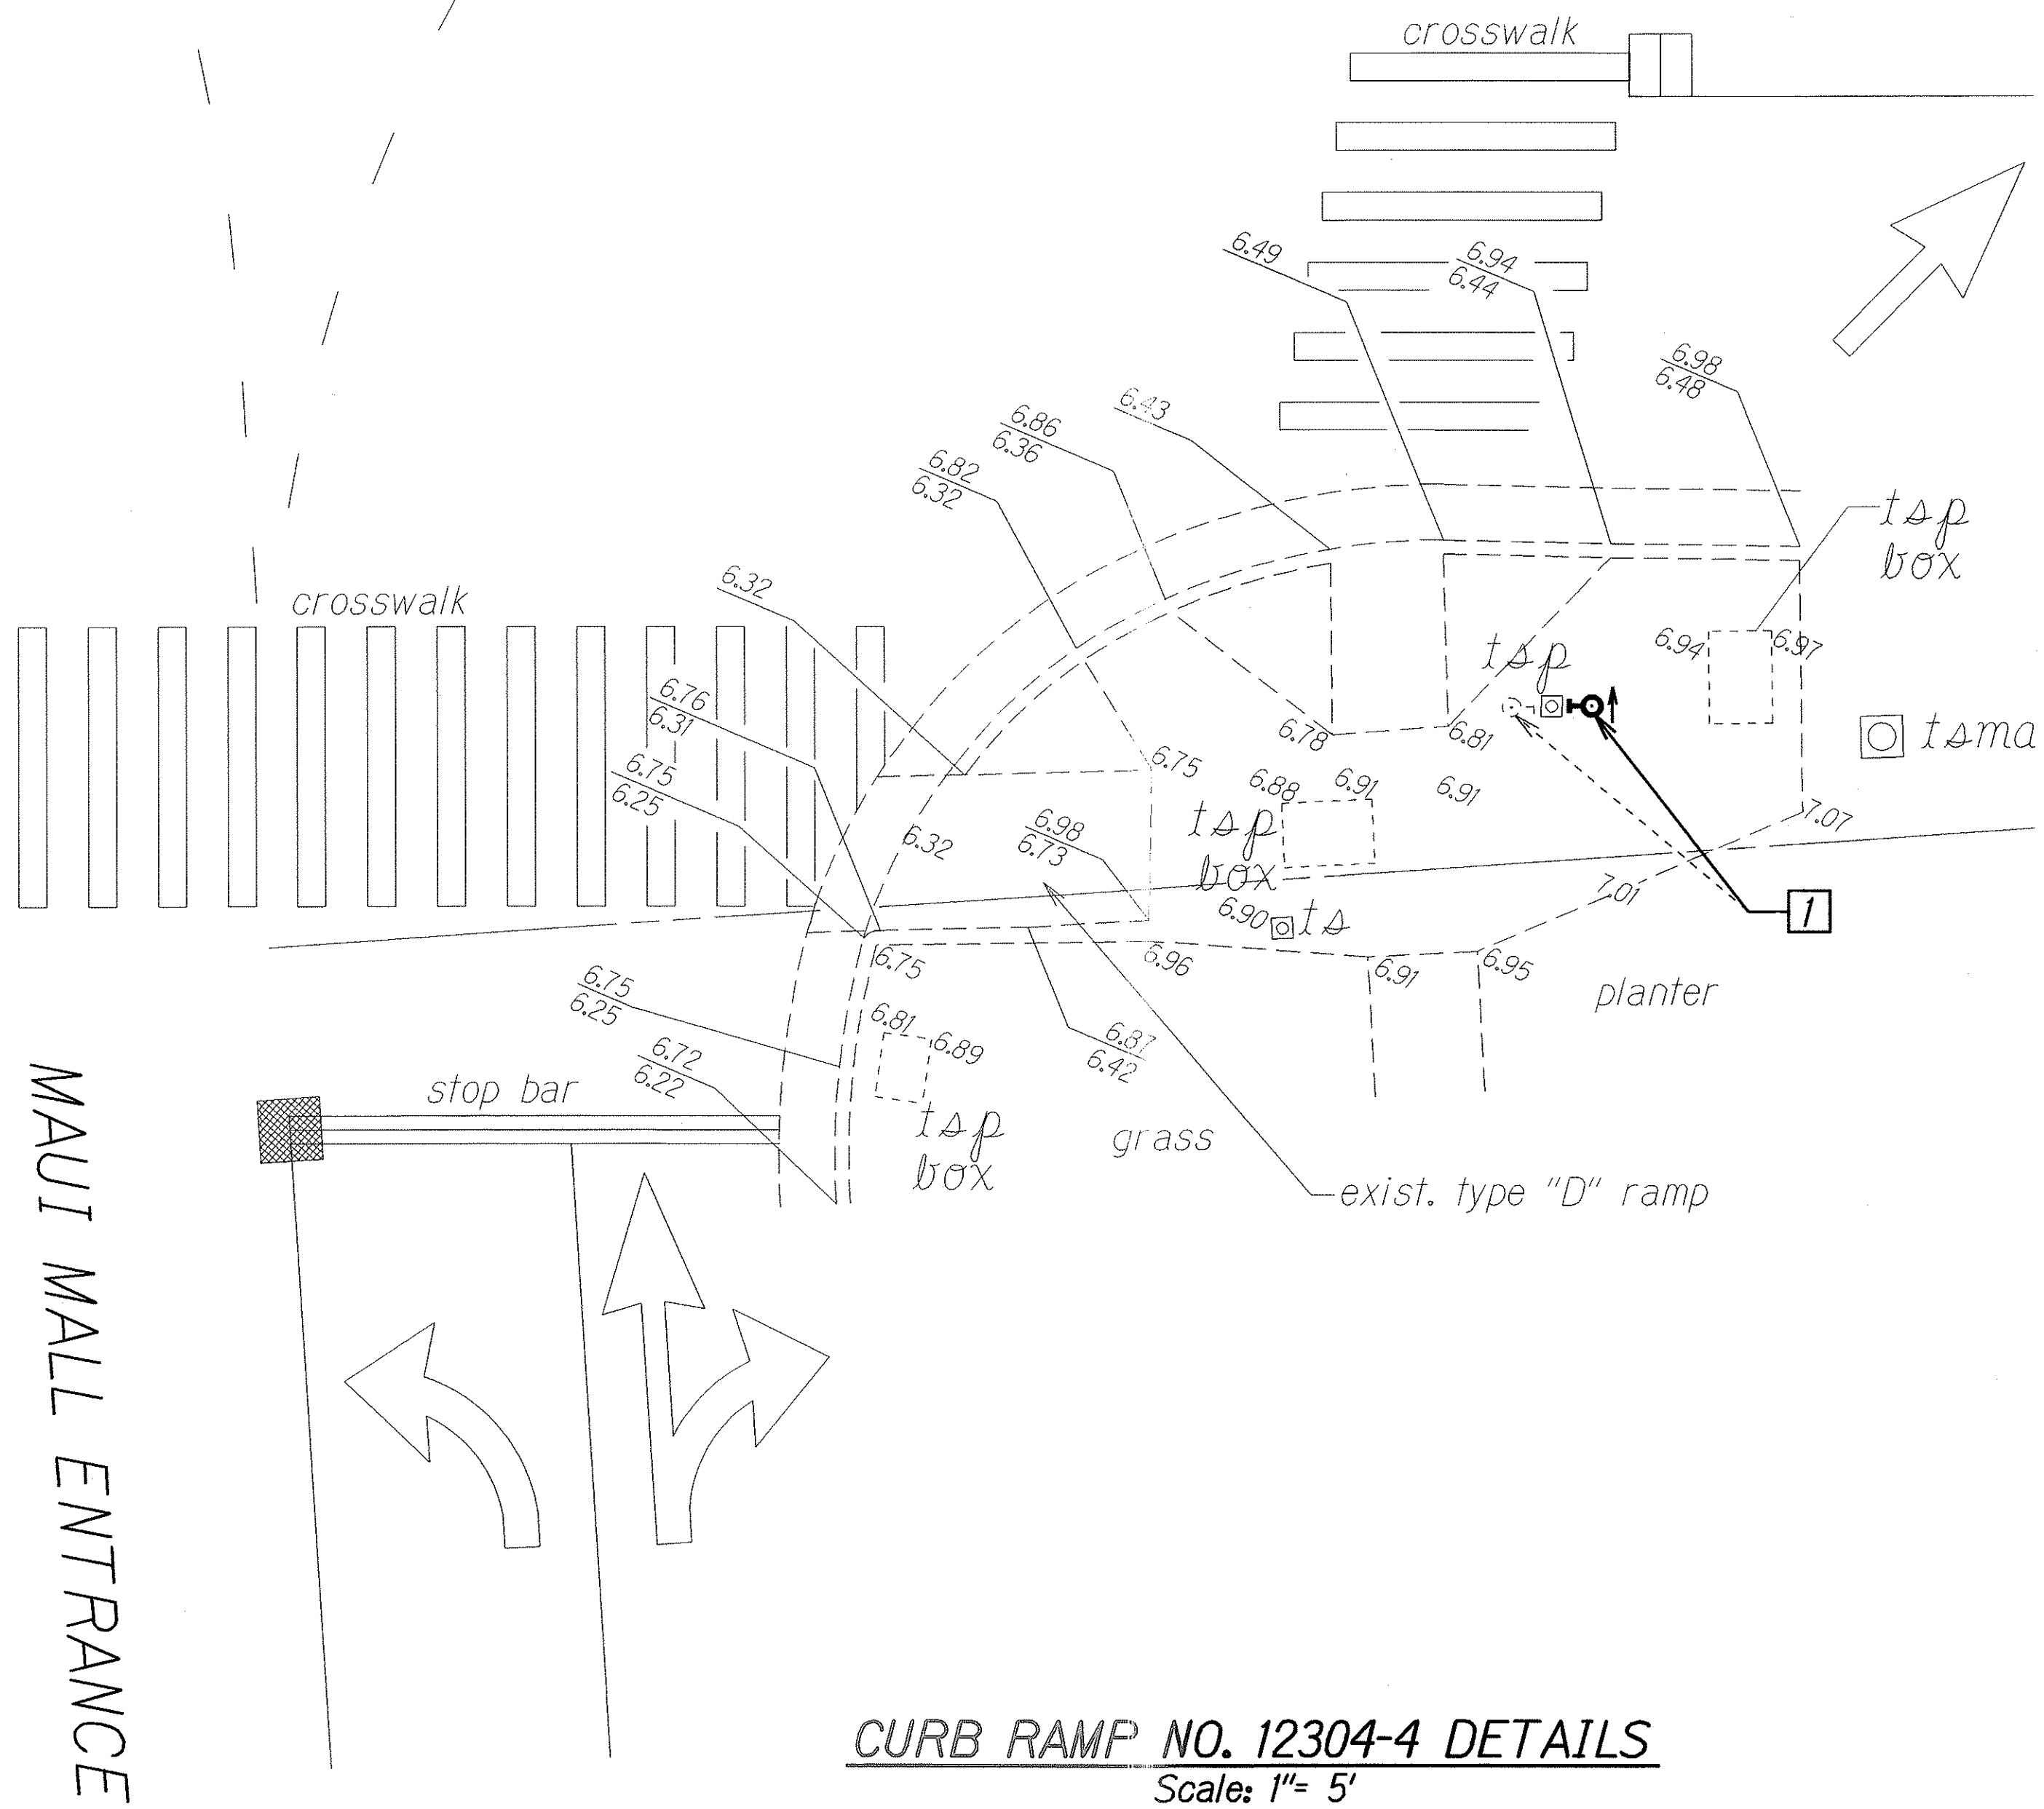

CURB RAMP NO. 12304-4 DETAILS
Scale: 1"= 5'

NOTES:

- Existing traffic signal standard to remain, Contractor shall demolish existing pedestrian pushbutton and seal all unused holes in pole. Provide new ADA compliant pedestrian pushbutton and install as shown in the plans and as required by the State.

STATE OF HAWAII
DEPARTMENT OF TRANSPORTATION
HIGHWAYS DIVISION
KAAHUMANU AVE./PUUNENE AVE. (12104)
CURB RAMP PLAN
CURB RAMP REPAIRS AT
VARIOUS LOCATIONS, MAUI
Project No. HWY-M-02-05M
Scale: As Shown Date: February, 2005
SHEET No. E-7 OF 11 SHEETS

40