
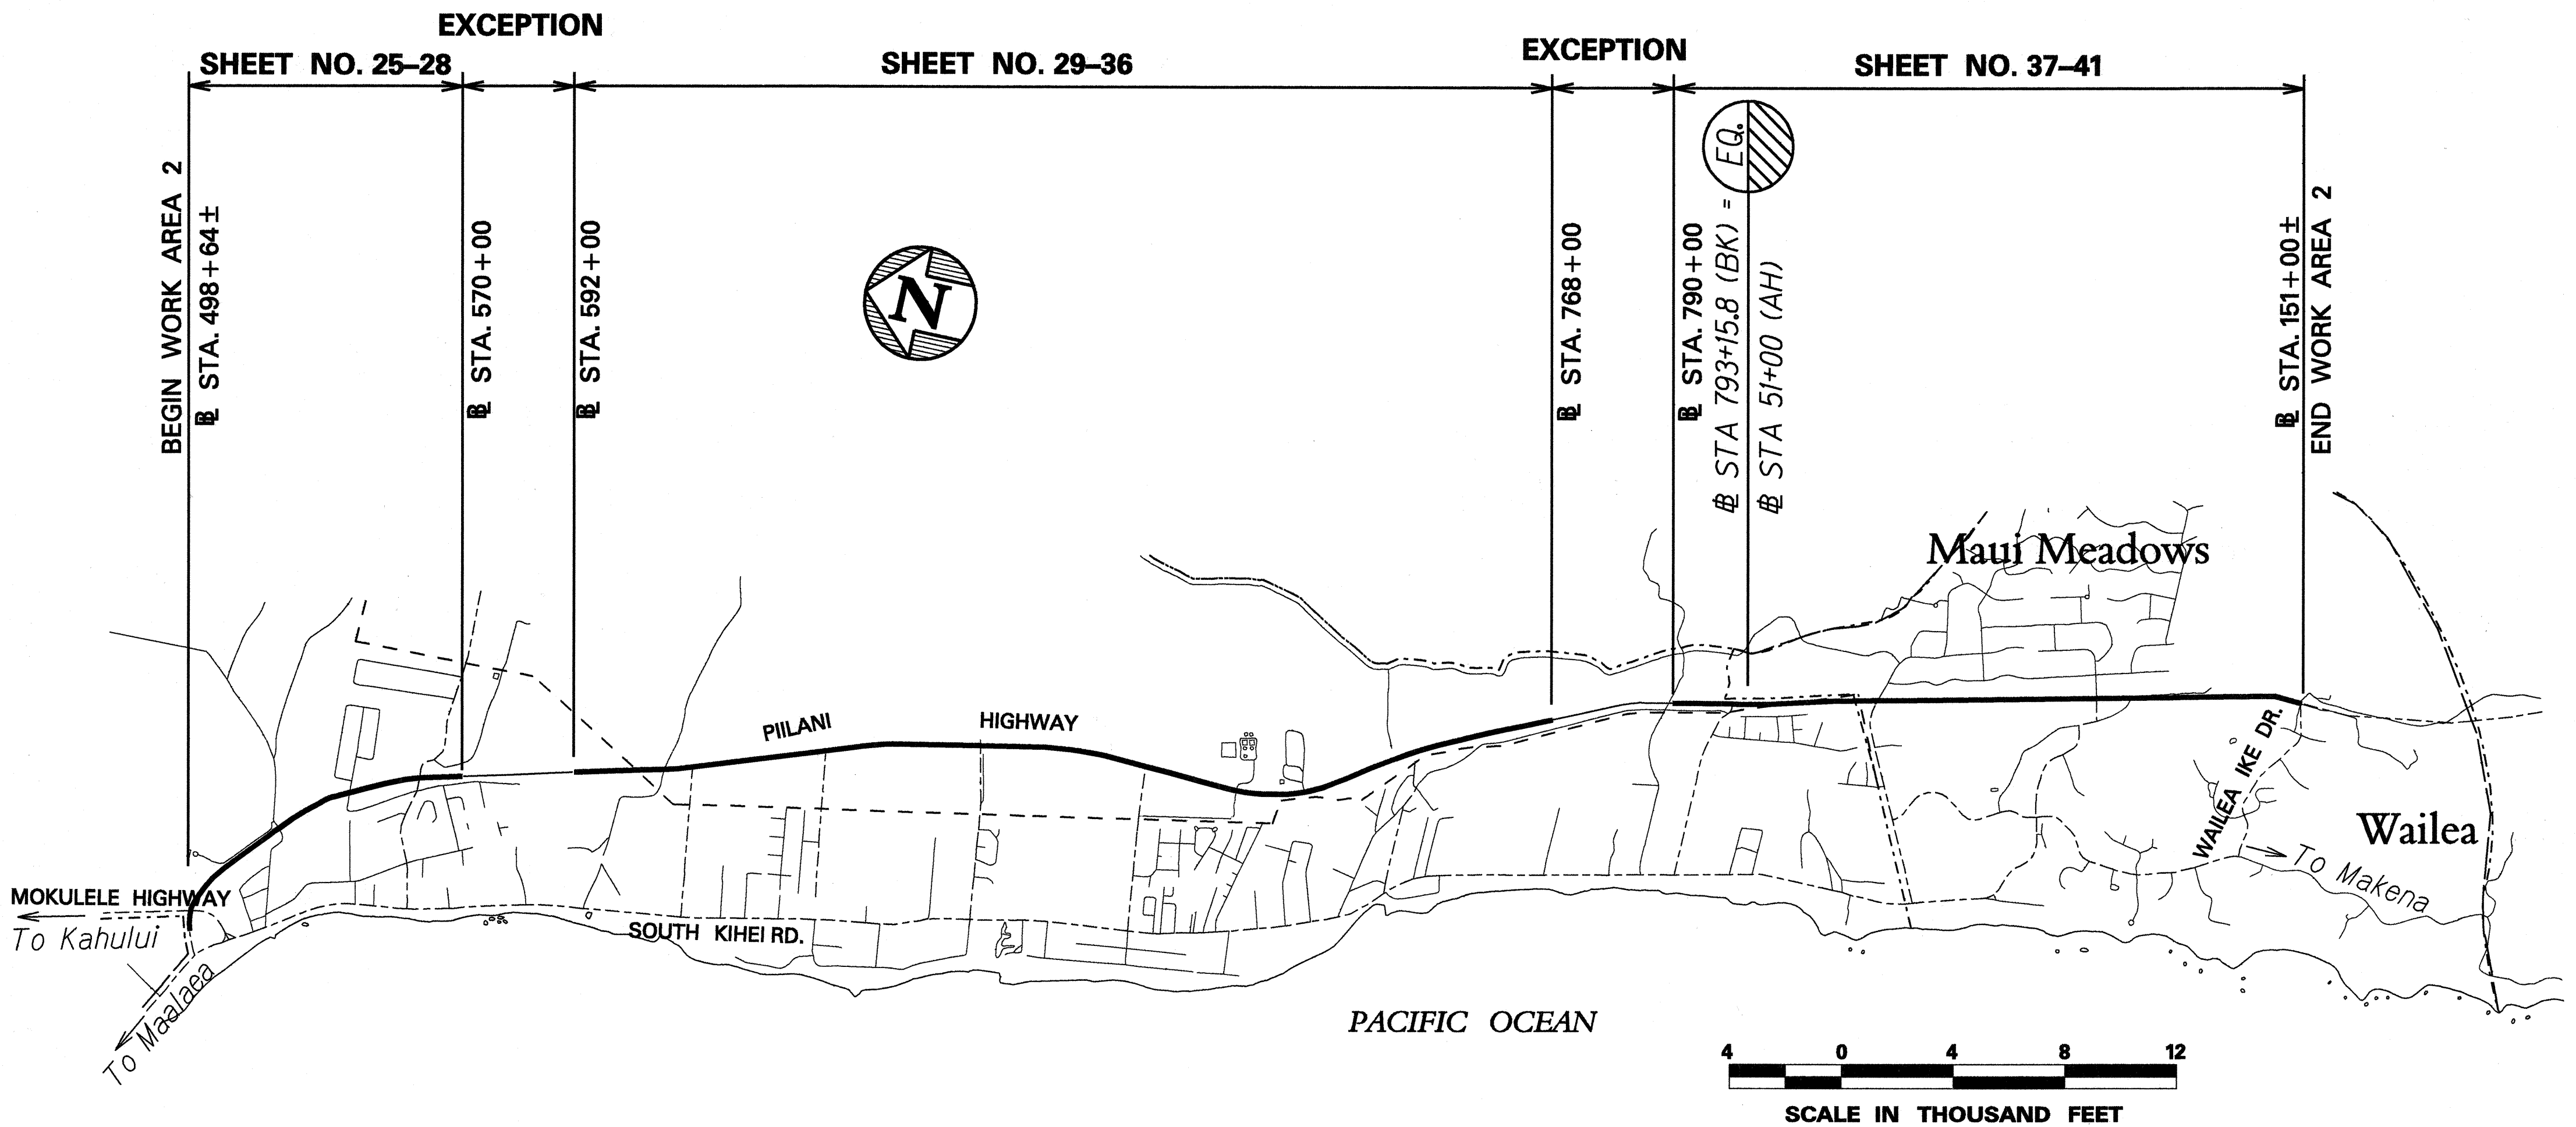


FED. ROAD DIST. NO.	STATE	FED. AID PROJ. NO.	FISCAL YEAR	SHEET NO.	TOTAL SHEETS
HAWAII	HAW.	STP-0900(58)	2001	2	52

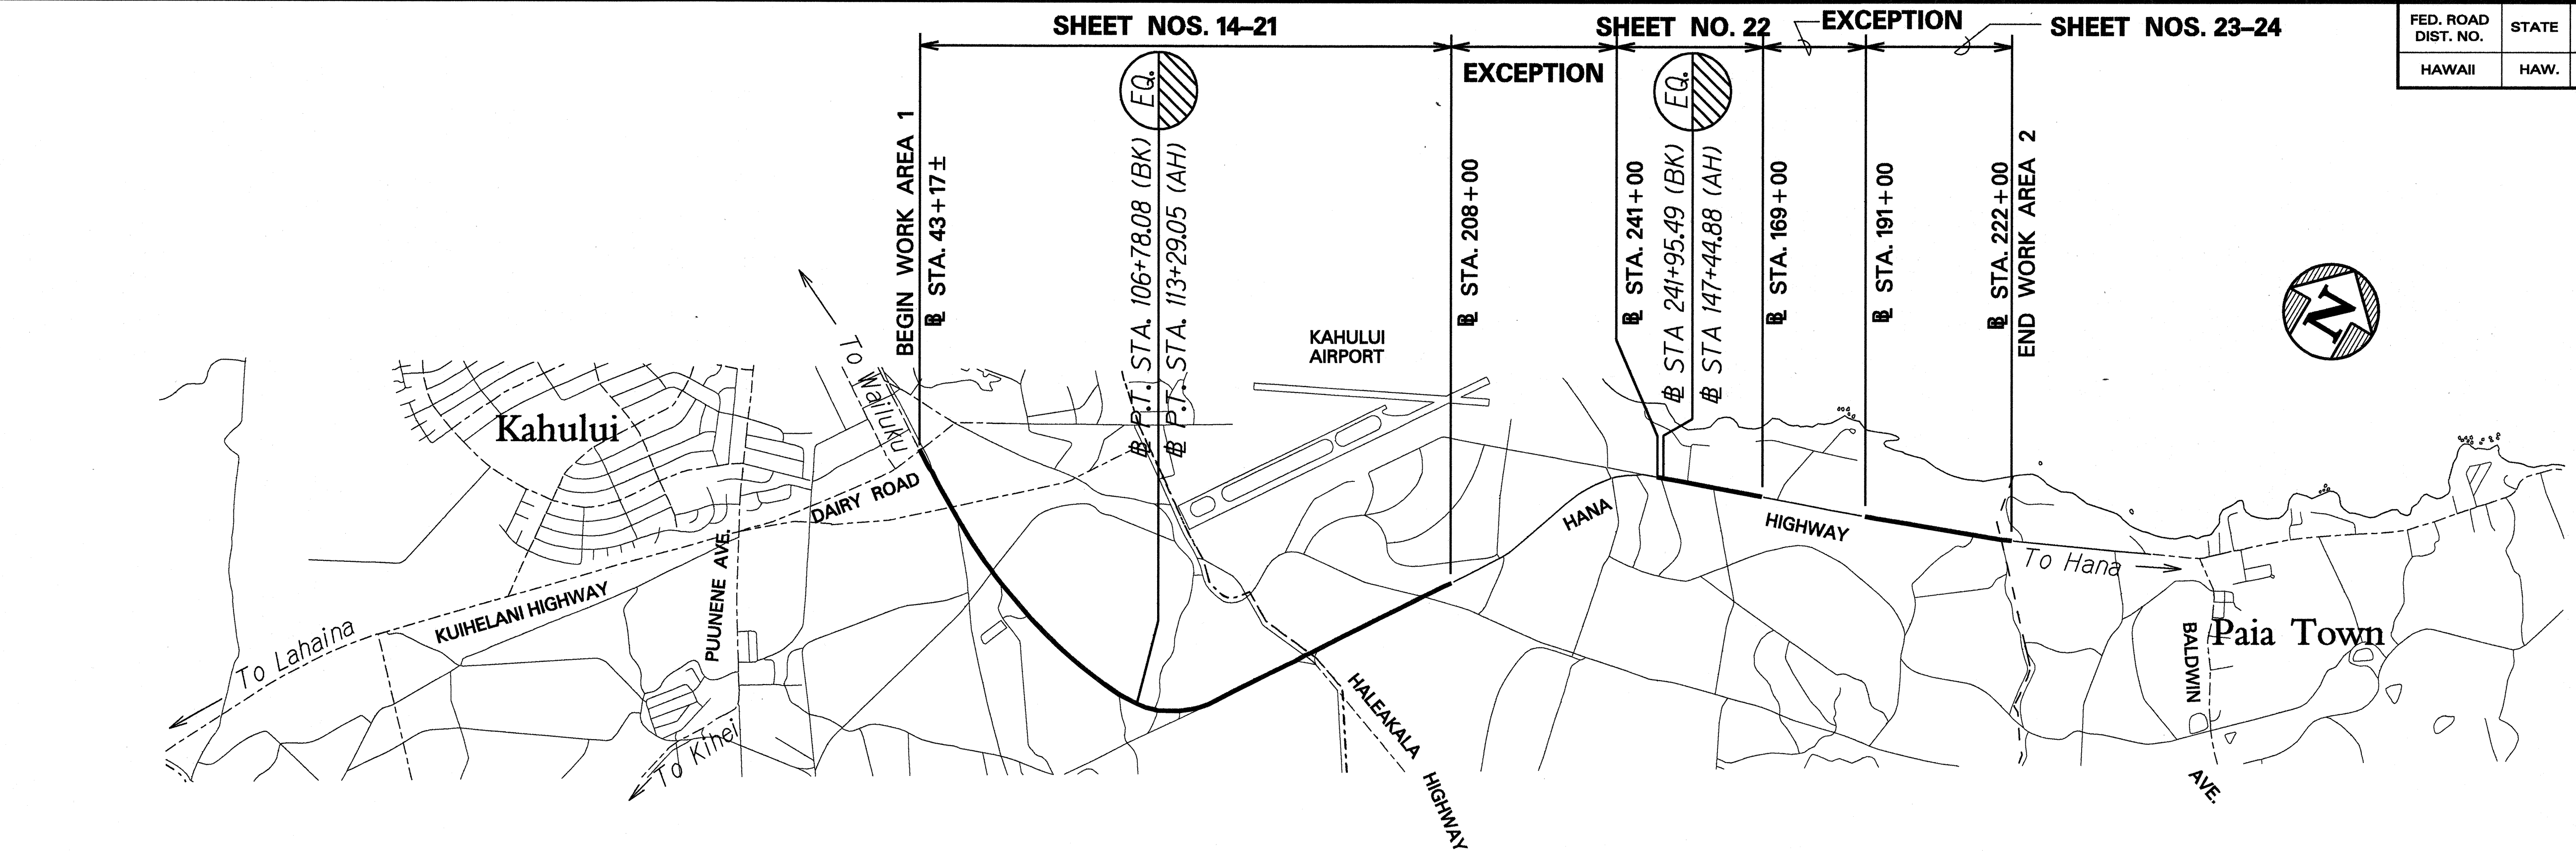

LAYOUT PLAN

GROSS LENGTH OF WORK AREA 1.....5.96 MILES
NET LENGTH OF WORK AREA 1.....4.92 MILES

GROSS LENGTH OF WORK AREA 2.....7.20 MILES
NET LENGTH OF WORK AREA 2.....6.37 MILES

STATE OF HAWAII
DEPARTMENT OF TRANSPORTATION
HIGHWAYS DIVISION

LAYOUT PLAN

HANA HIGHWAY, Dairy Road to Vicinity of Paia Town &
PIILANI HIGHWAY, Mokulele Hwy. to Wailea Ike Drive
GUARDRAIL AND SHOULDER IMPROVEMENTS
Federal-Aid Project No. STP-0900(58)
Scale: As Shown Date: February, 2000

SHEET No. 1 OF 1 SHEETS

ORIGINAL PLAN	SURVEY PLOTTED BY	DATE
	DRAWN BY	Feb. 2000
	TRACED BY	
	NOTED	
	logia: teddy	
	QUANTITIES BY	
	CHECKED BY	